



Proposed Extension

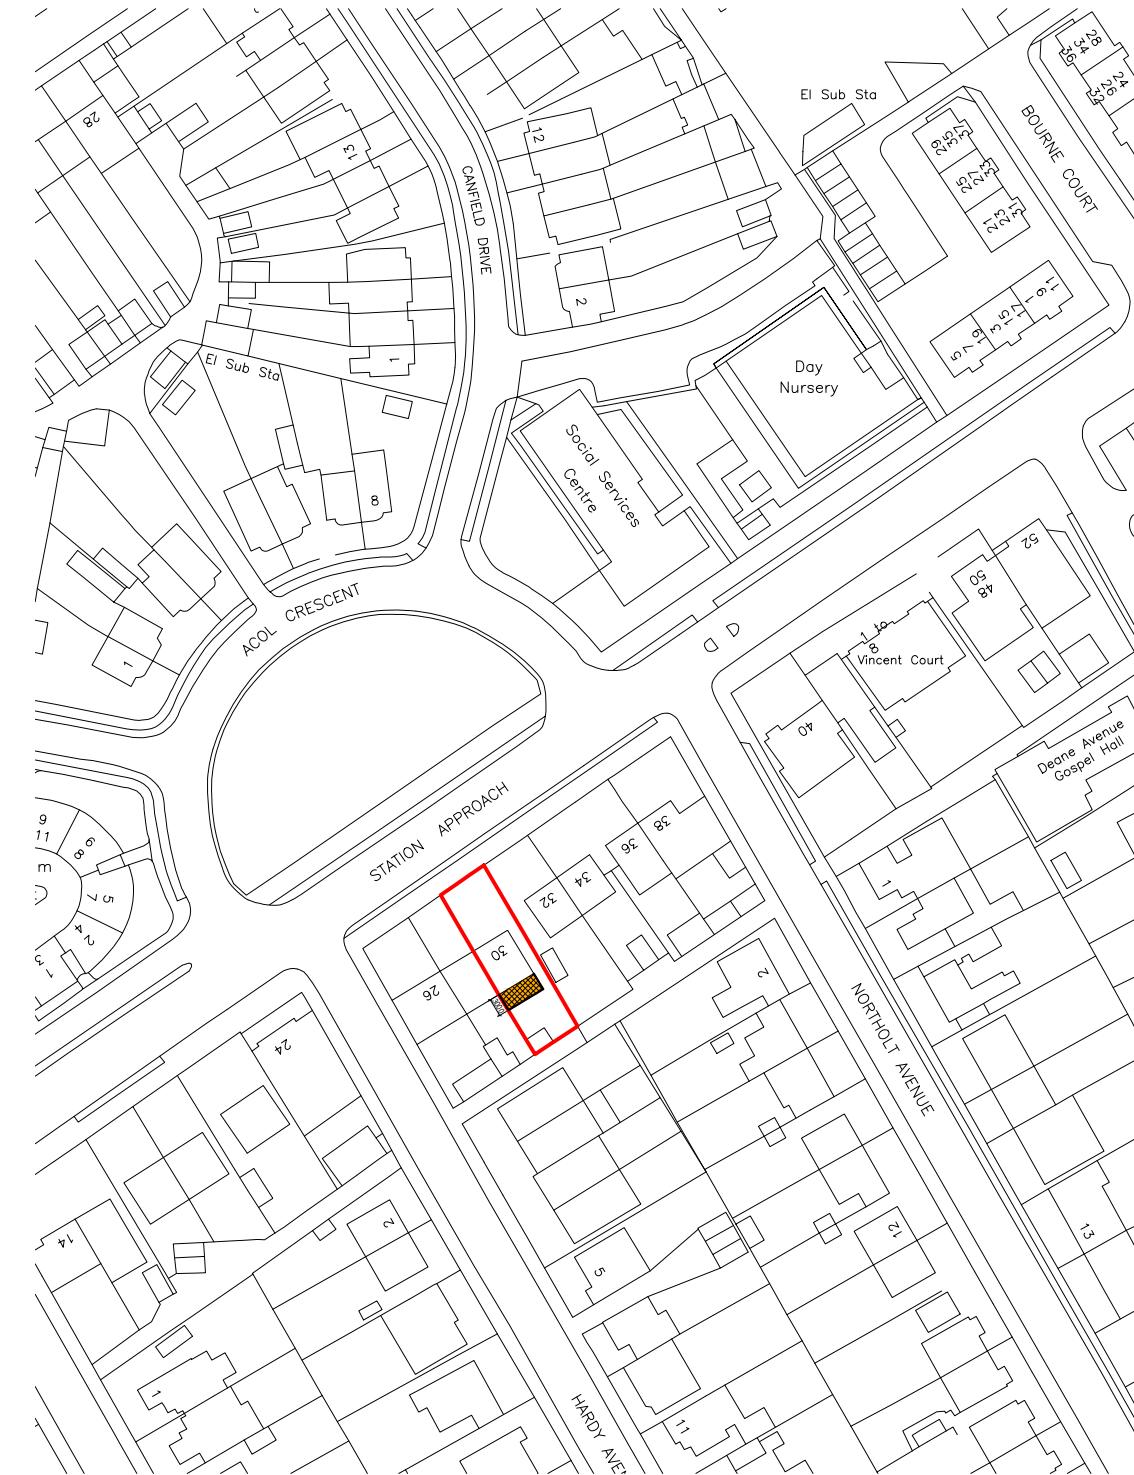

Block Plan

0 5 10 15 20 25
metres 1:500 scale



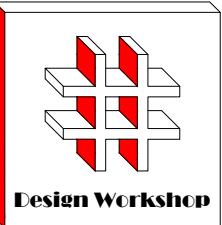

Dimensions to be verified on site
DO NOT SCALE FROM THIS DRAWING.
Any areas indicated on this drawing are for guidance only. No responsibility is taken for their accuracy.

This drawing is the property of **Design Workshop Consultant Ltd**. Copyright is reserved by them and the drawing is issued on the condition that it is not copied, reproduced, retained or disclosed to any unauthorized person, either wholly or in part without the consent in writing of **Design Workshop Consultant Ltd**.

Site Address:

30 Station Approach,
Ruislip,
HA4 6RY


Title:

Existing & Proposed Ground Floor Plans

Scale: 1:50, 1:100


Paper Size: A3

Rev Date Comments

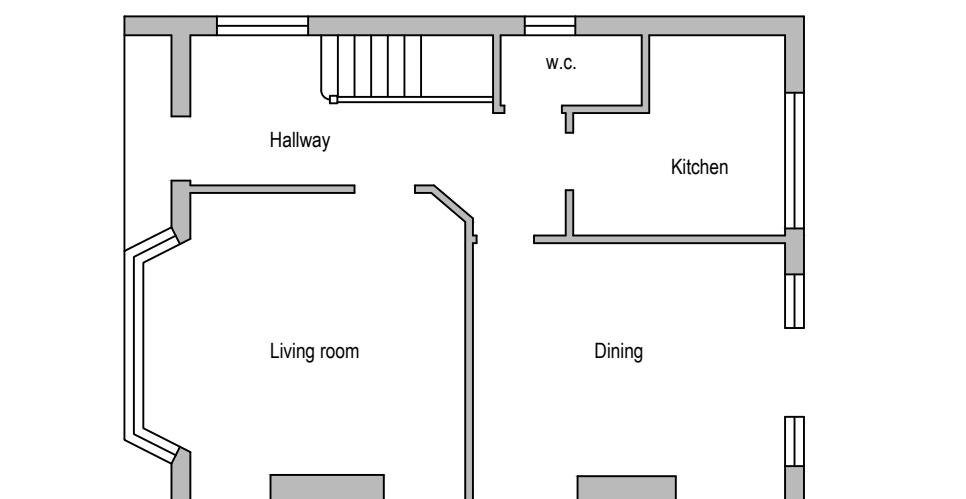

Existing Ground Floor Plan

0 1 2 3 4 5
metres 1:100 scale

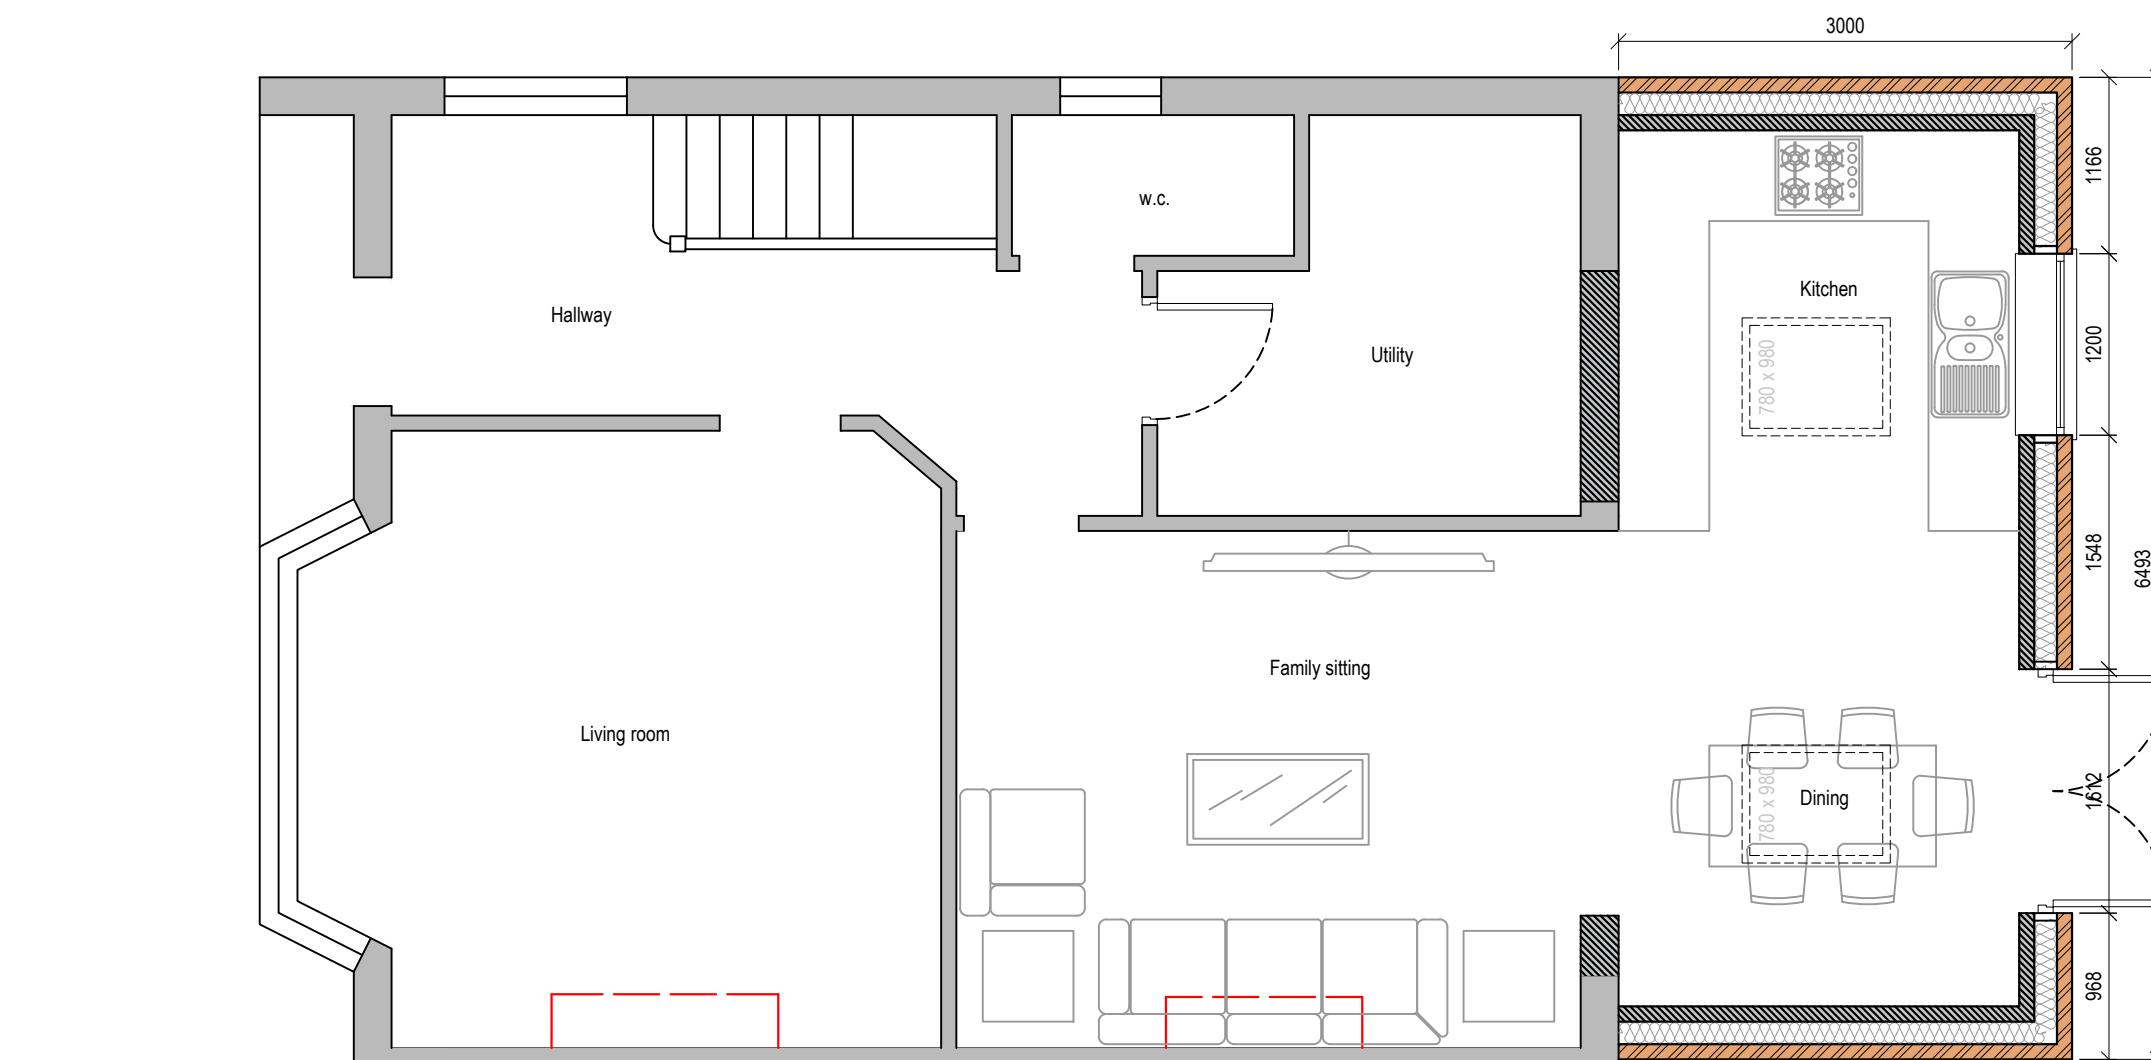

Proposed Ground Floor Plan


0 0.5 1.0 1.5 2.0 2.5
metres 1:50 scale

Drawn By: VG

Job Ref: 25102D

Date: Sep 2025

Drawing No. LW - 02

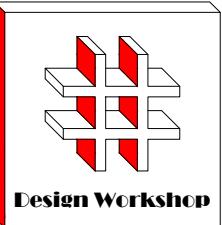

Dimensions to be verified on site
DO NOT SCALE FROM THIS DRAWING.
Any areas indicated on this drawing are for guidance only. No responsibility is taken for their accuracy.

This drawing is the property of **Design Workshop Consultant Ltd**. Copyright is reserved by them and the drawing is issued on the condition that it is not copied, reproduced, retained or disclosed to any unauthorized person, either wholly or in part without the consent in writing of **Design Workshop Consultant Ltd**.

Site Address:

30 Station Approach,
Ruislip,
HA4 6RY


Title:

Existing Elevations


Scale: 1:50, 1:100

Paper Size: A3


Rev	Date	Comments

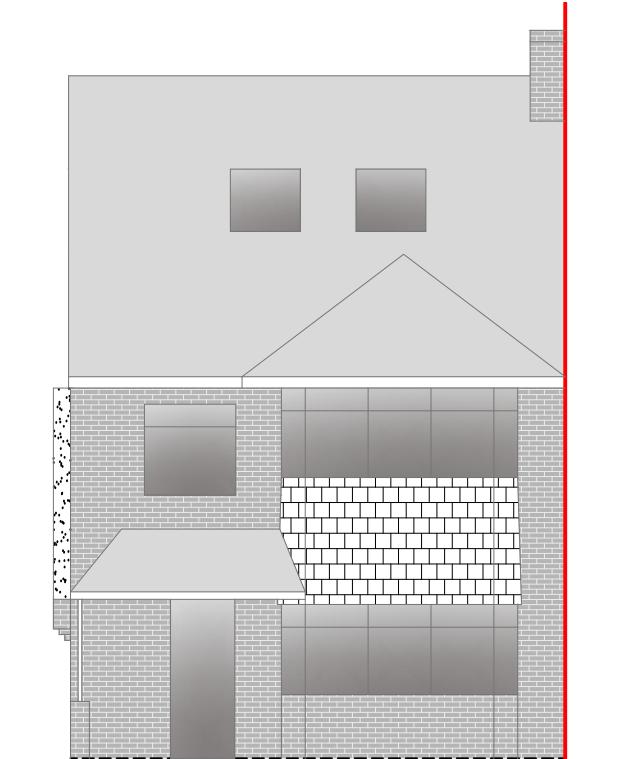


Front Elevation

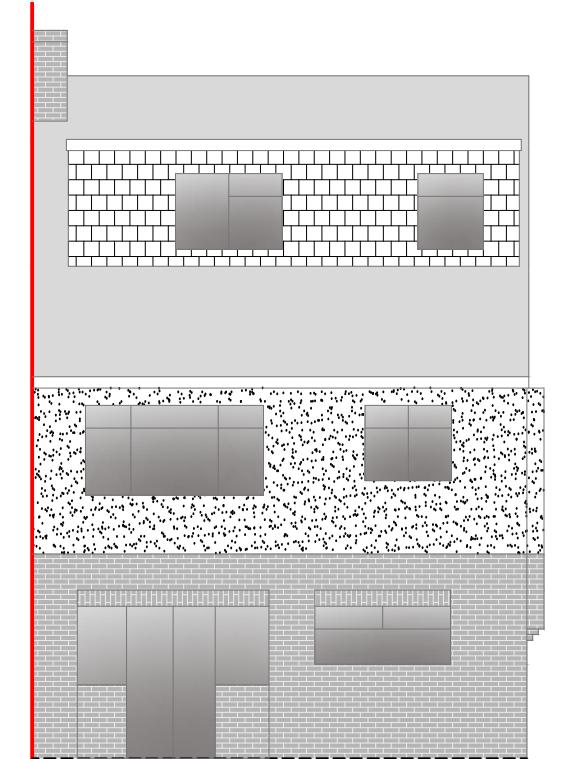

Rear Elevation

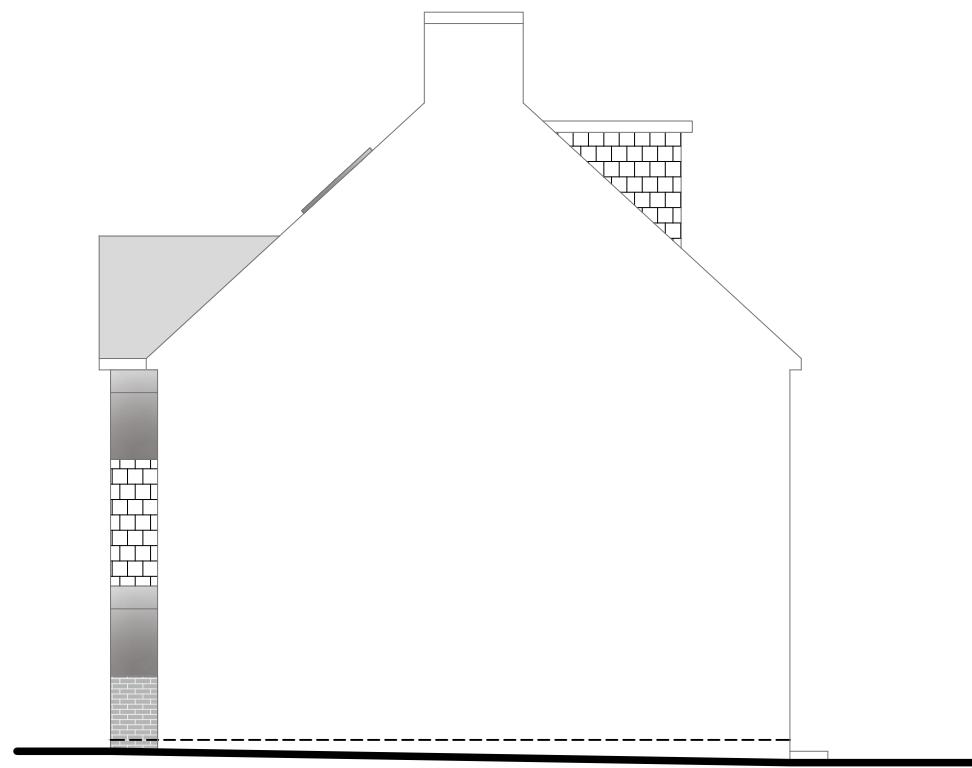


Side Elevation

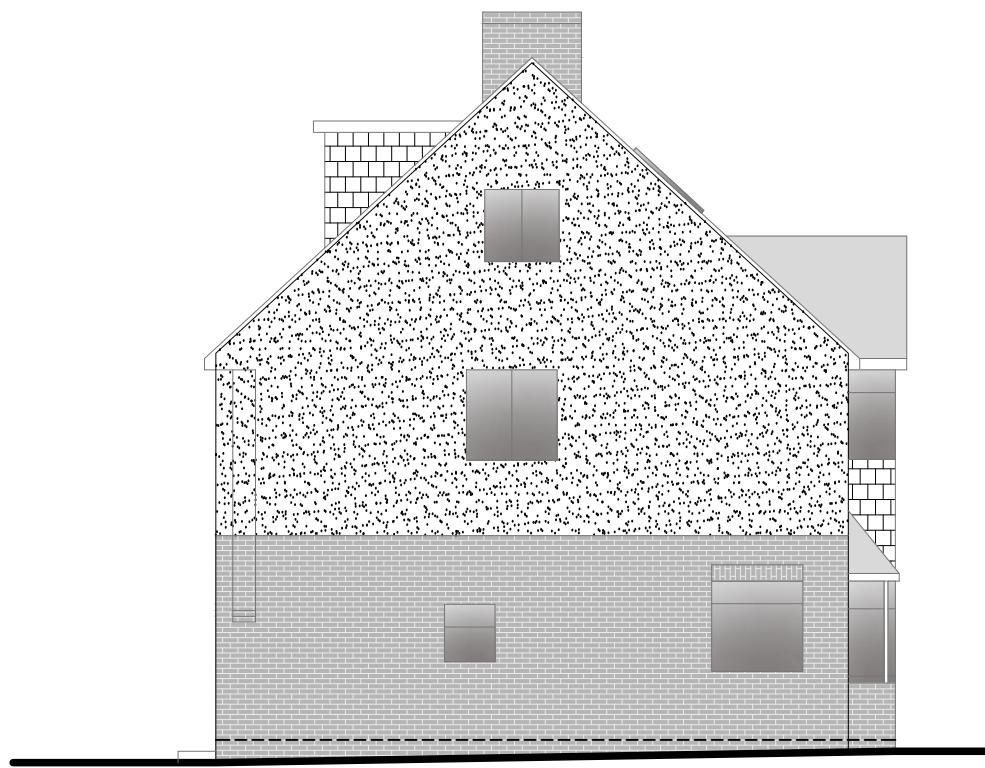

Side Elevation

Drawn By: VG
Job Ref: 25102D
Date: Sep 2025
Drawing No. LW - 03

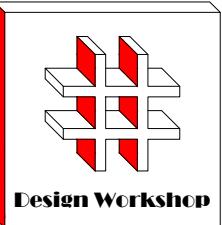

Dimensions to be verified on site
DO NOT SCALE FROM THIS DRAWING.
Any areas indicated on this drawing are for guidance only. No responsibility is taken for their accuracy.

This drawing is the property of **Design Workshop Consultant Ltd** Copyright is reserved by them and the drawing is issued on the condition that it is not copied, reproduced, retained or disclosed to any unauthorized person, either wholly or in part without the consent in writing of **Design Workshop Consultant Ltd**

Site Address:

Address
30 Station Approach,
Ruislip,
HA4 6RY

Title:

Proposed Elevations

Scale: 1:50, 1:100

Paper Size: A3

Rev Date Comments

Drawn By: VG
Job Ref: 25102D
Date: Sep 2025
Drawing No. LW - 04

