

All work to comply with  
current building regulations  
and codes of practice


Do not scale from drawings  
all dimensions to be checked  
on site before the start of  
any work

All Proposed External Materials to Match  
Existing External Materials


Any Proposed Windows to Flank wall to be  
Obscure Glazed and Non-Opening below  
1.7m from FFL



Existing Rear Elevation  
Scale 1:100

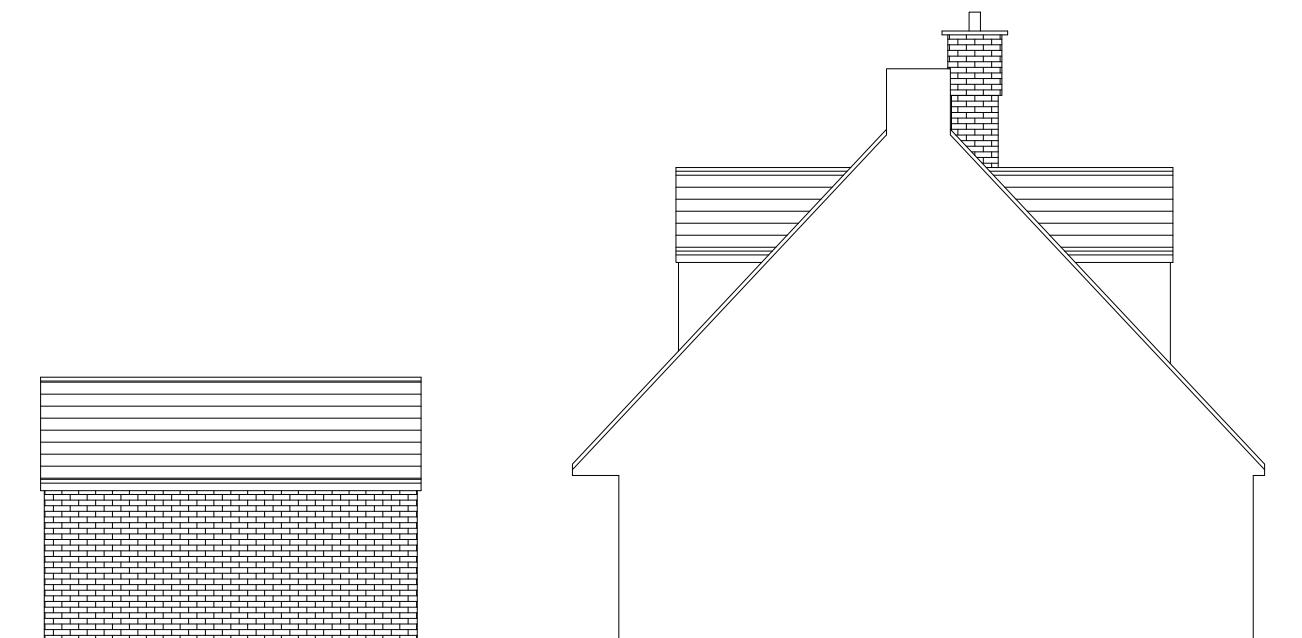


Existing Side Elevation  
Scale 1:100

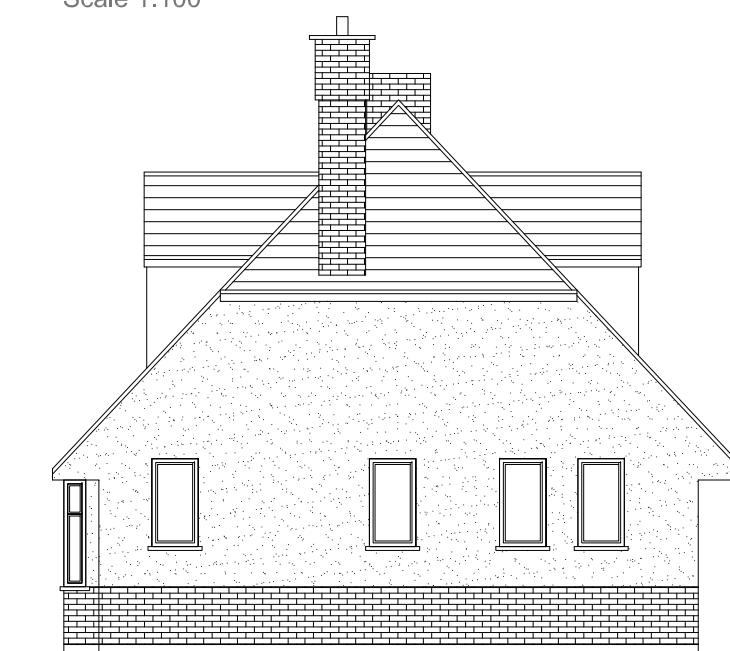

Existing Side Elevation  
Scale 1:100



Existing Front Elevation  
Scale 1:100

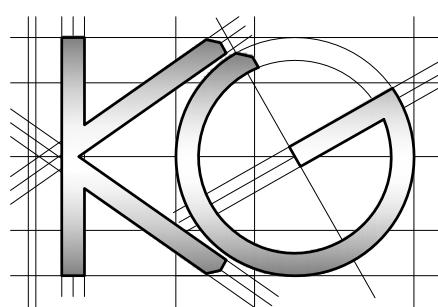

Site Address:  
5 Bushey Road  
Ickenham  
UB10 8JP

Drawing Content:  
Existing Elevations

1

Drawings No:  
5busheyroad/2025/04

Drawings Scale:  
1:100

2

Date Drawn:  
21st May 2025

Drawn By:  
KG

3

4

Planning Issue

7

Revision:  
A

8




$\frac{12}{25}$

All work to comply with  
current building regulations  
and codes of practice

Do not scale from drawings  
all dimensions to be checked  
on site before the start of  
any work

All Proposed External Materials to Match  
Existing External Materials

Any Proposed Windows to Flank wall to be  
Obscure Glazed and Non-Opening below  
1.7m from FFL

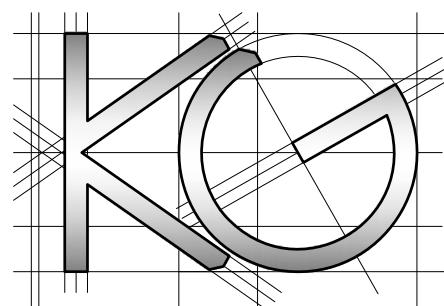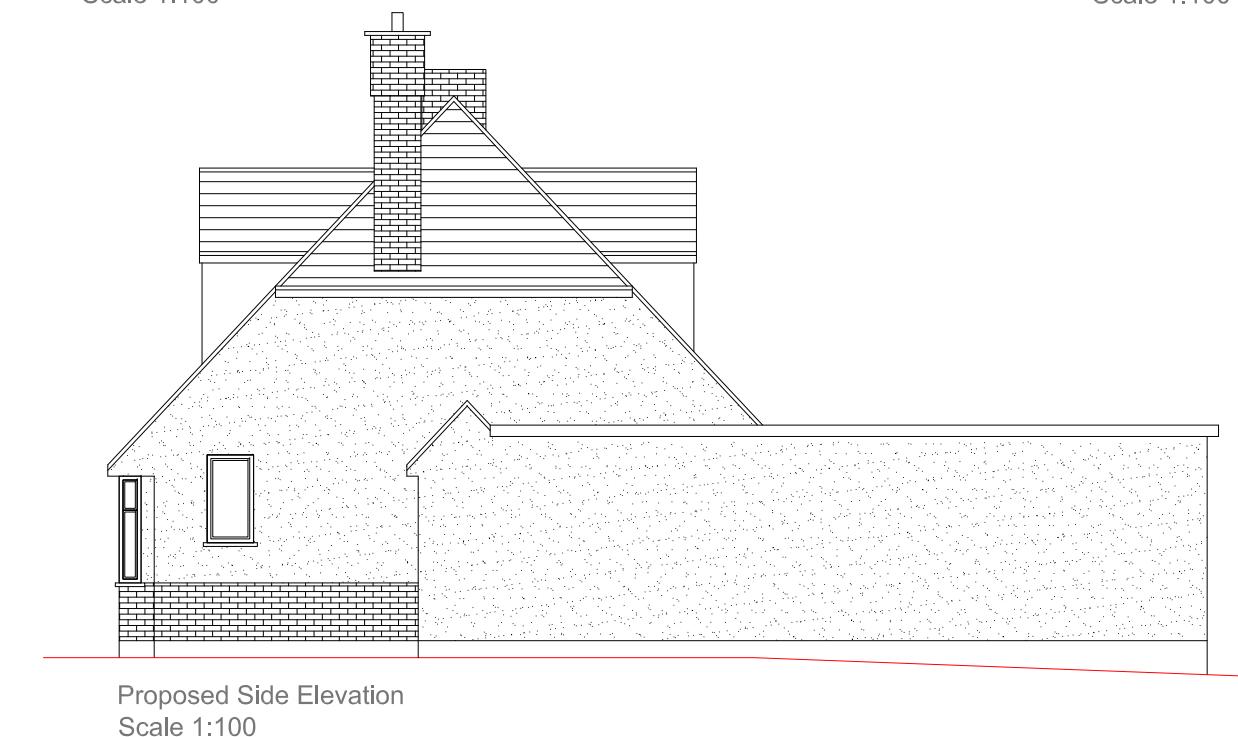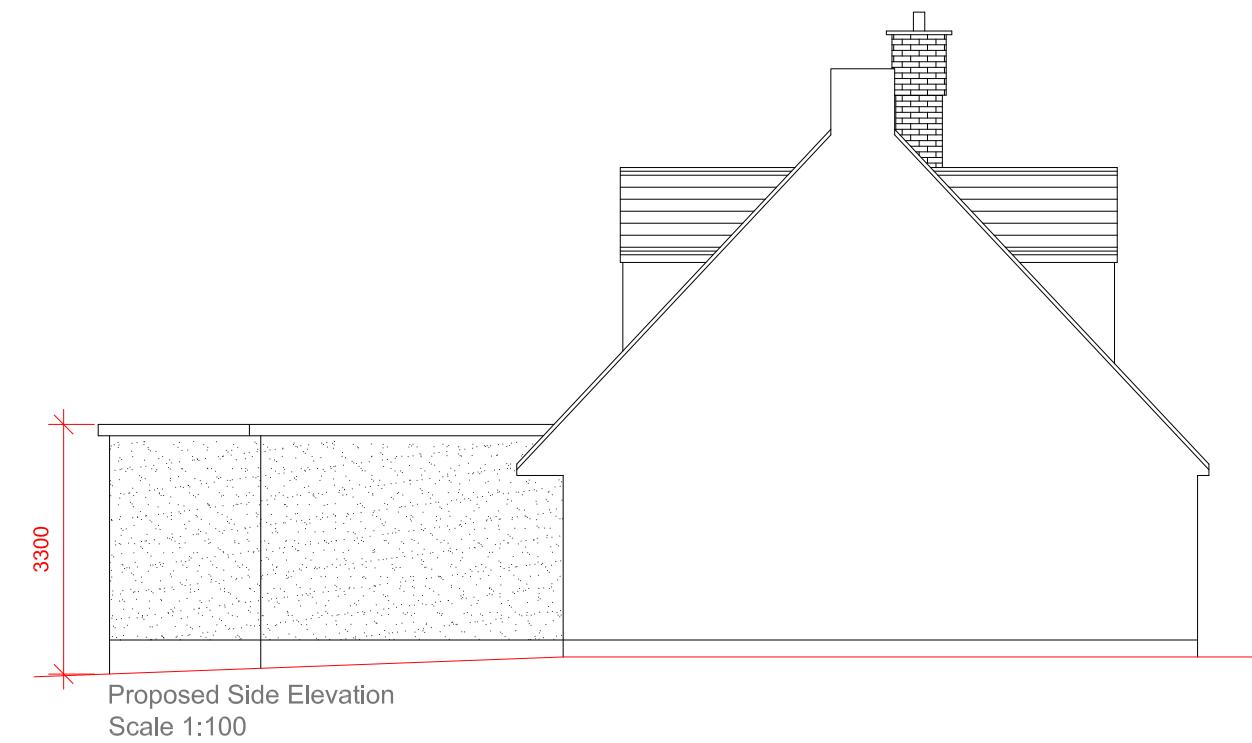

Site Address:  
5 Bushey Road  
Ickenham  
UB10 8JP

Drawing Content:  
Proposed Elevations

1

Drawings No:  
5busheyroad/2025/07

Drawings Scale:  
1:100

2

Date Drawn:  
21st May 2025

Drawn By:  
KG

4

Planning Issue

7

Revision:  
A B  
09 12  
25 25

6

8