




Existing Ground Floor Plan

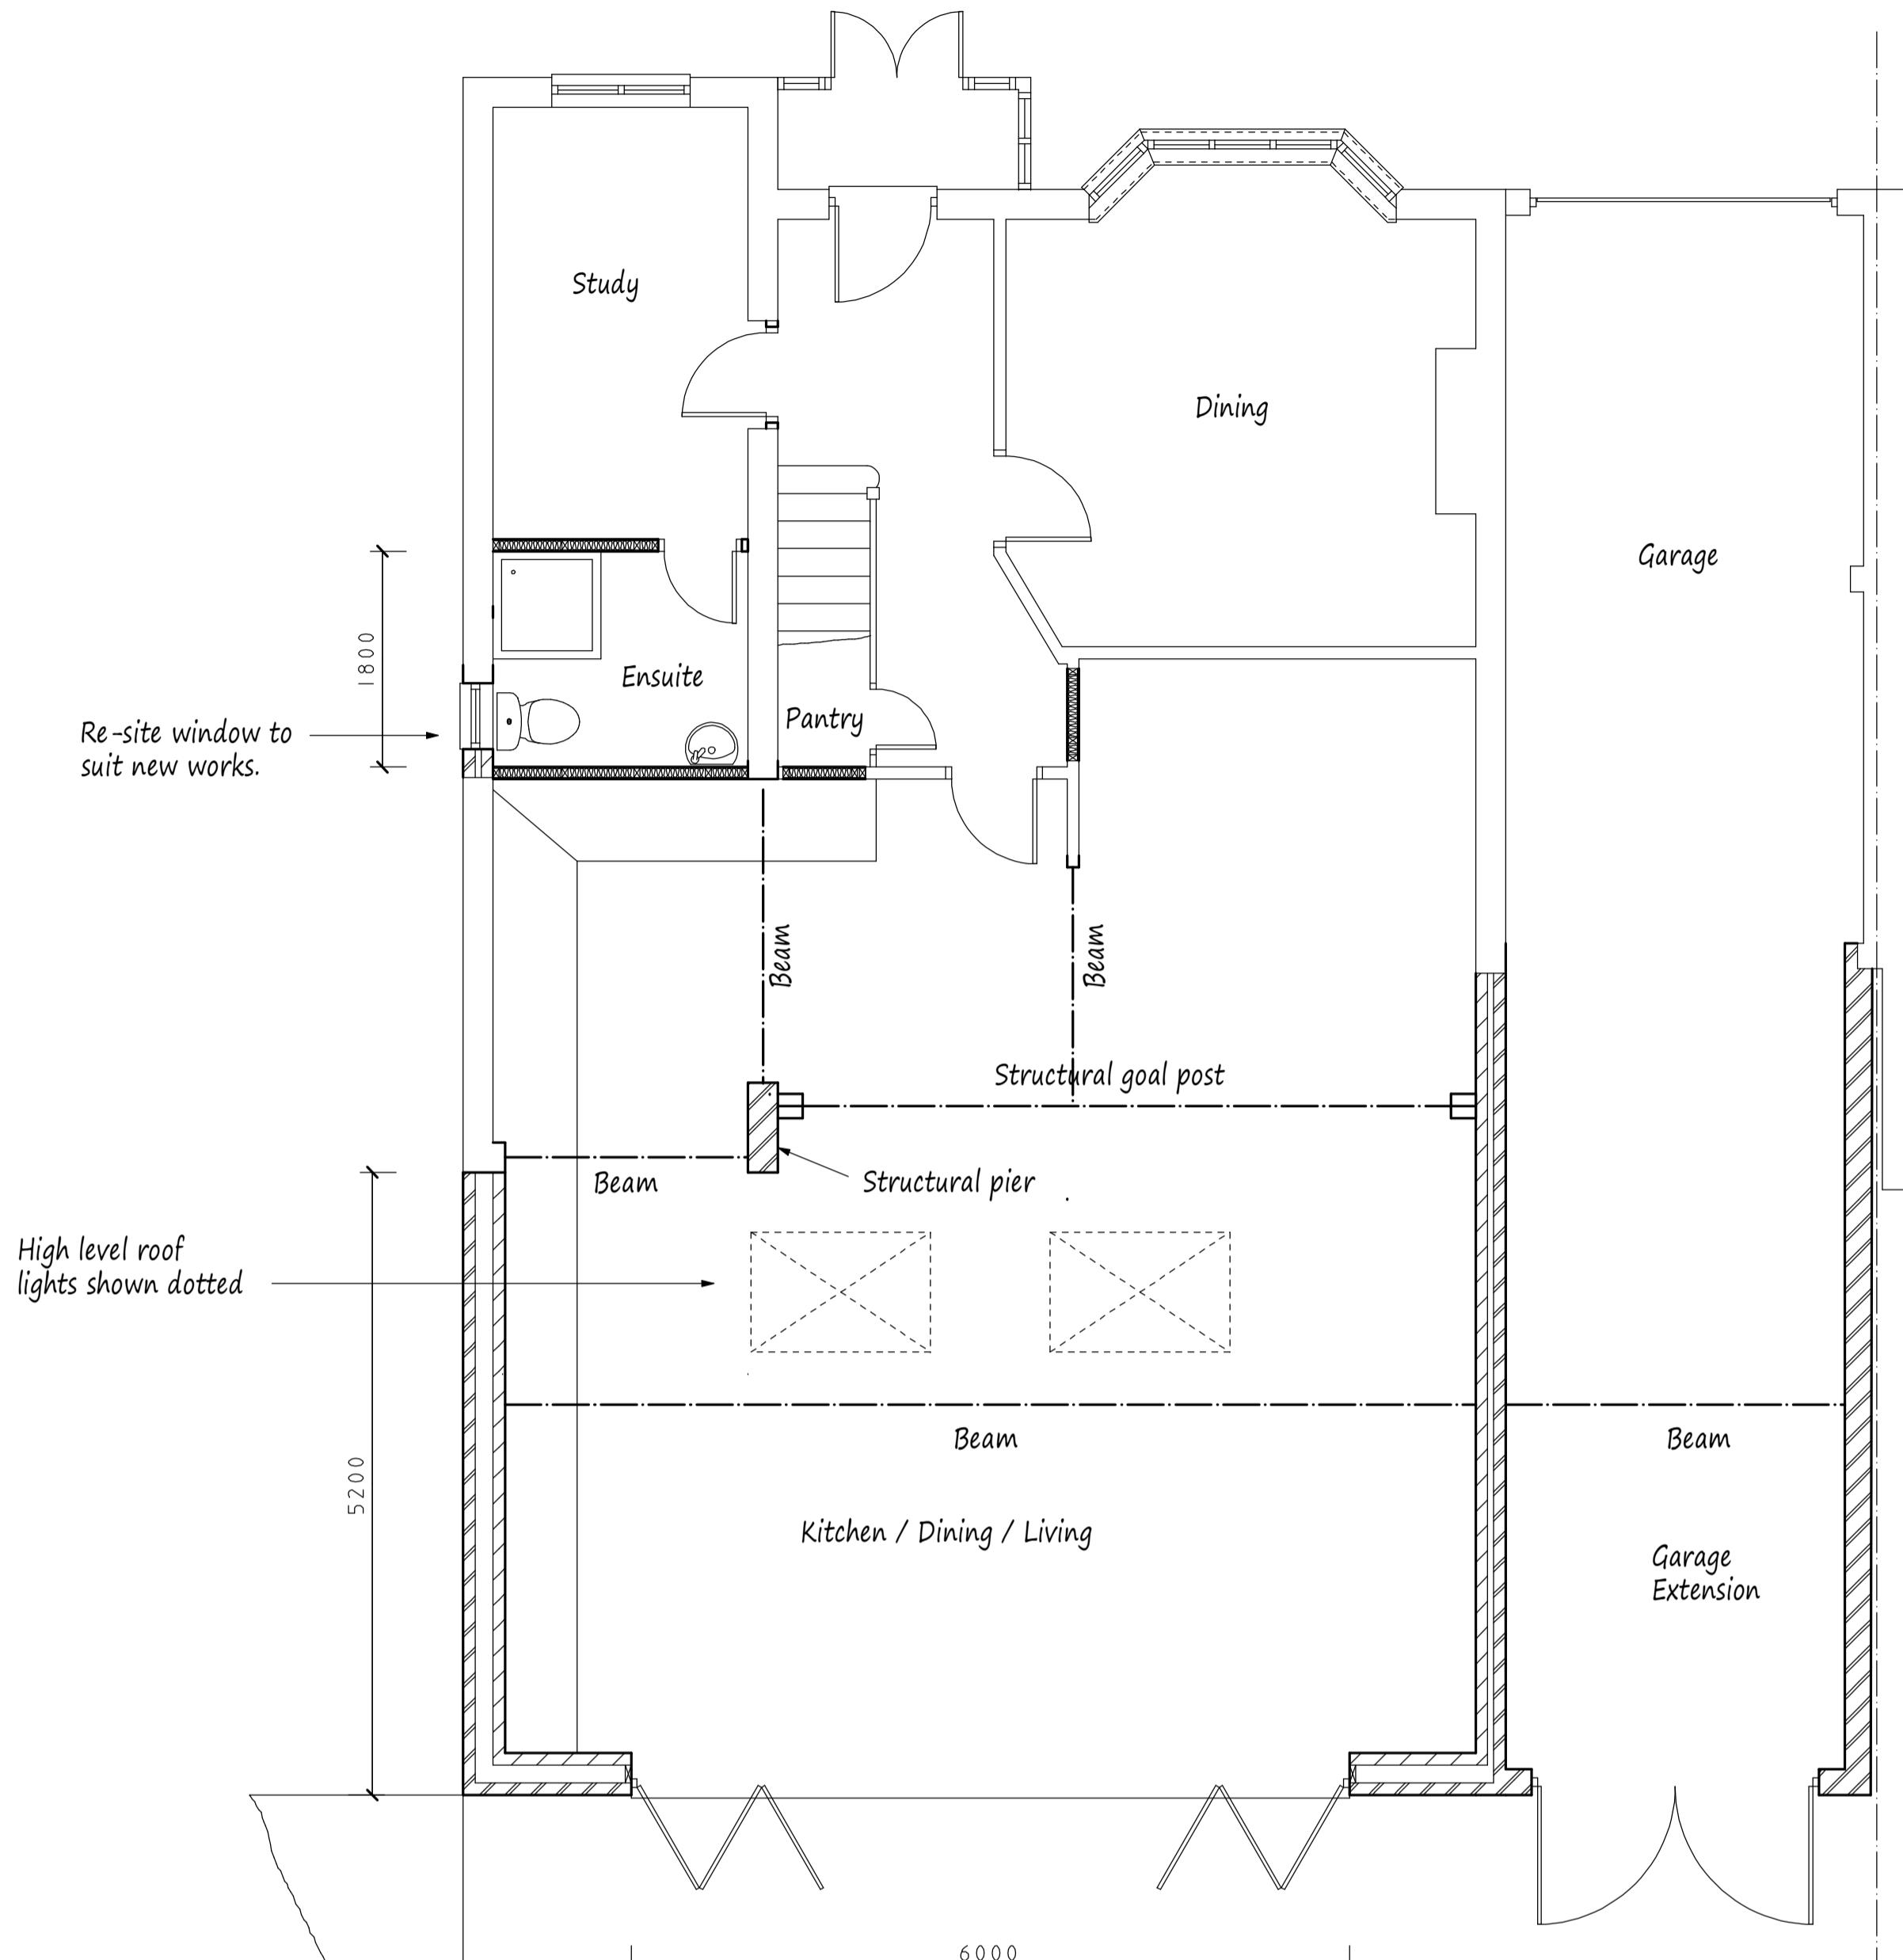

Proposed Ground Floor Plan

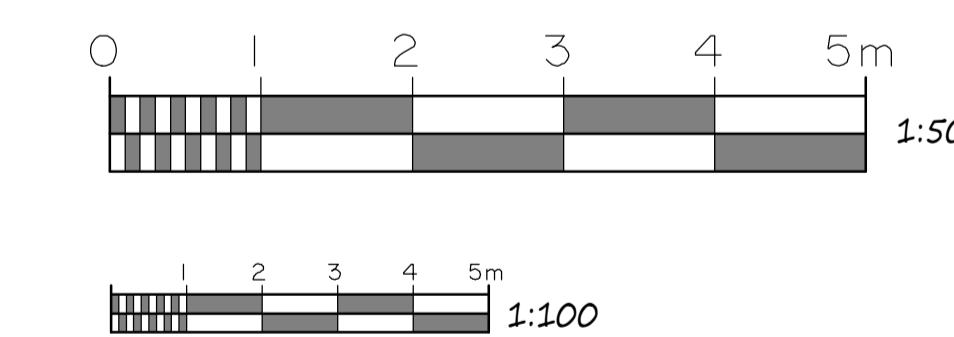


Front Elevation

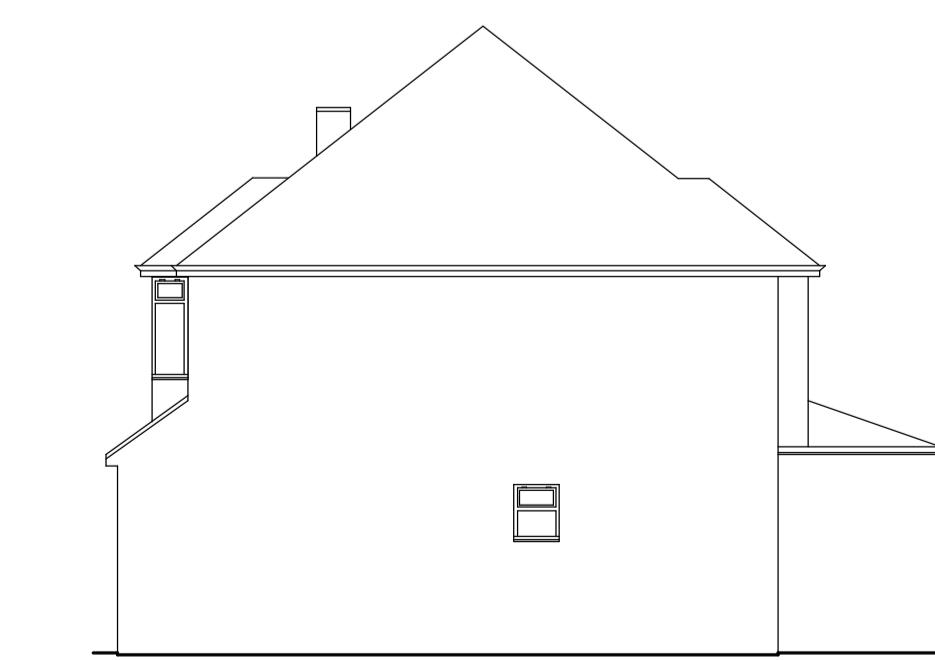

Side Elevation



Rear Elevation

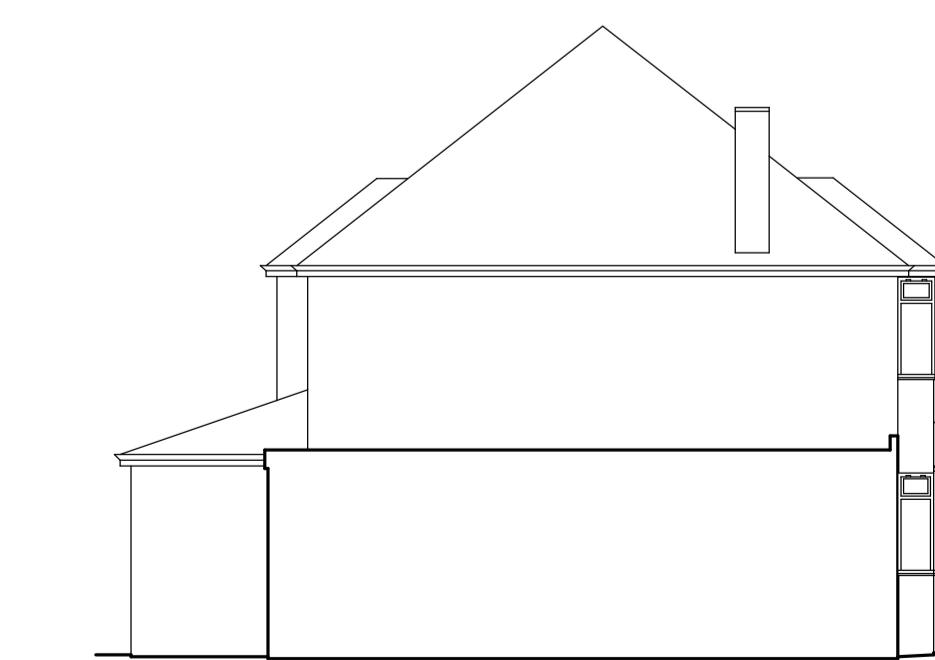

Side Elevation



Architectural & Building Design

41 Swan Road
West Drayton
Middlesex UB7 7JZ
t. 07956 391348
e. aodesign@btinternet.com

Client
Mr Steve Gibbons

Job Title
84 Park Avenue
Ruislip
Middlesex

Drawing Title
Proposed Single Storey
Rear Extension

Scale
1:50, 100 @ A3

Date
OCT 2024
Drawn by
AOD

Drg No.
84/Park/01A