



3 Proposed Roof Plan

Scale 1/100

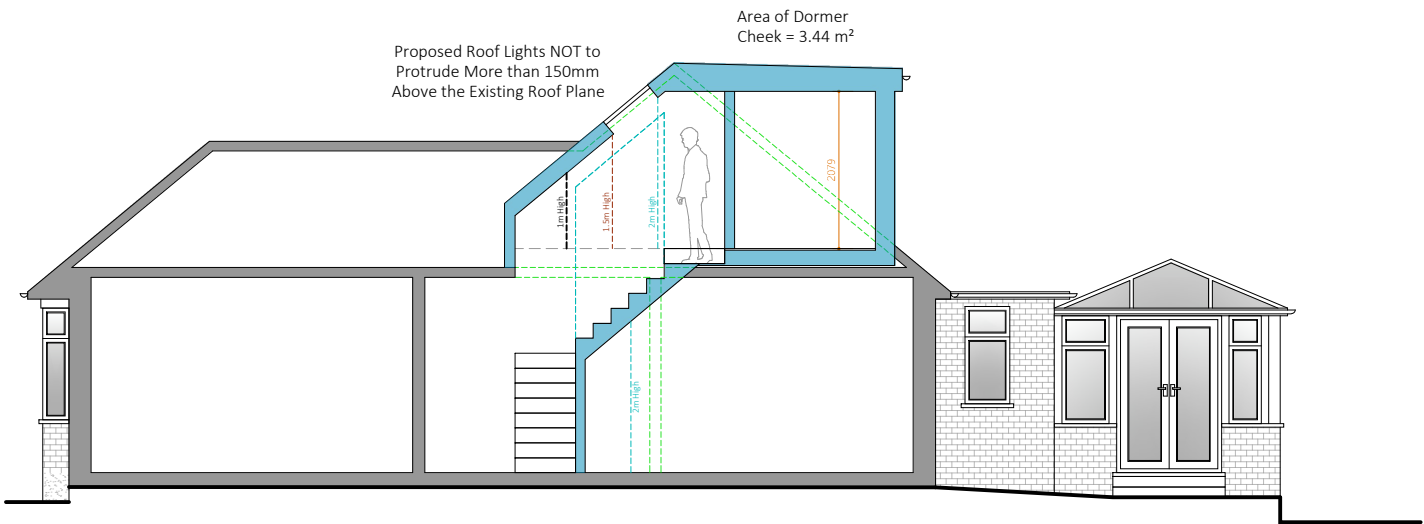


8 Proposed Side Section

Scale 1/100

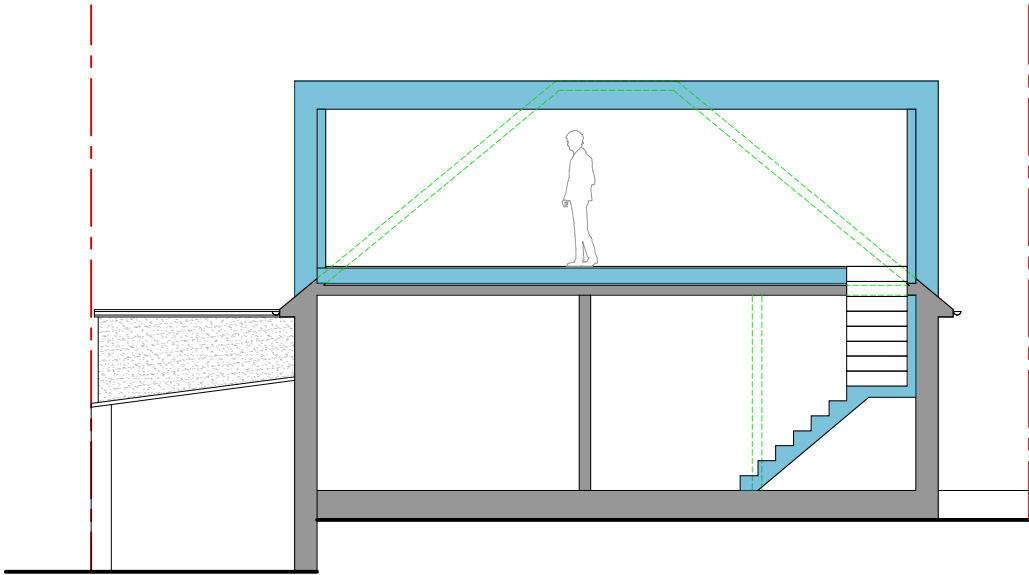

9 Proposed Front Section

Scale 1/100

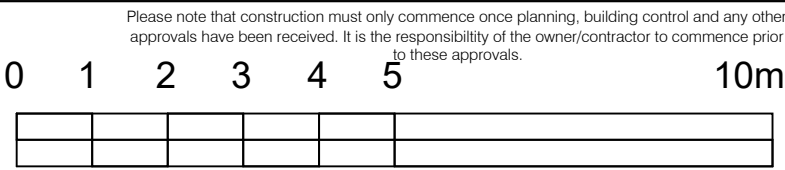

Legend

Walls Removed	
New Walls	
Existing Walls to Remain	
Boundary Wall	
Sound Separating Walls	
Proposed Extensions	

IMPORTANT GENERAL NOTE  
The specification is to be read in conjunction with the plans/section details, and other associated structural details as may be provided.  
All work is to be carried out to the Local Authority Planning and Building Regulations Approval, and the Codes of Practice and British Standards as necessary.  
All dimensions, levels, sizes, positions and locations of particulars as indicated on drawings are to be verified by the appointed Contractor on site prior to engaging in works. Any discrepancies must be reported to the Architect/Surveyor/Engineer or responsible person/s immediately.  
The Contractor is responsible for ensuring compliance with the CDM Regulations, and appropriate Health & Safety on site precautions.  
The Client/Building Owner must obtain any necessary PARTY WALL AGREEMENTS, prior to engaging in the works on site.

Revision	Date	Description

Paper Size  
**A3**

Scale	1:100
Revision	1st
Date	Feb-23
Drawn By	RA
Checked By	NE

Construct 360 Ltd, Trading as:  
**DontMoveExtend**.com<sup>®</sup>  
info@DontMoveExtend.com  
Tel: 0208 206 0011  
Planning Permission Specialists

3 Hillside Rise  
Northwood  
HA6 1RR

Proposed  
Sections & Roof Plan  
Drawing Number  
**HR3-01-1006**

DontMoveExtend.com and the Red Box are Registered Trade Marks Of Construct 360 Ltd

Planning Issue

COPYRIGHT © 2023