


MICHAEL OAKES ARCHITECTS LTD.


Michael Oakes (Director) B.A. Hons Arch, Dipl. Arch, Registered Architect

REGISTERED ARCHITECTS, DESIGNERS + ILLUSTRATORS


Telephone: 01895 235089 - E-mail: michaeloakesarchitect@googlemail.com

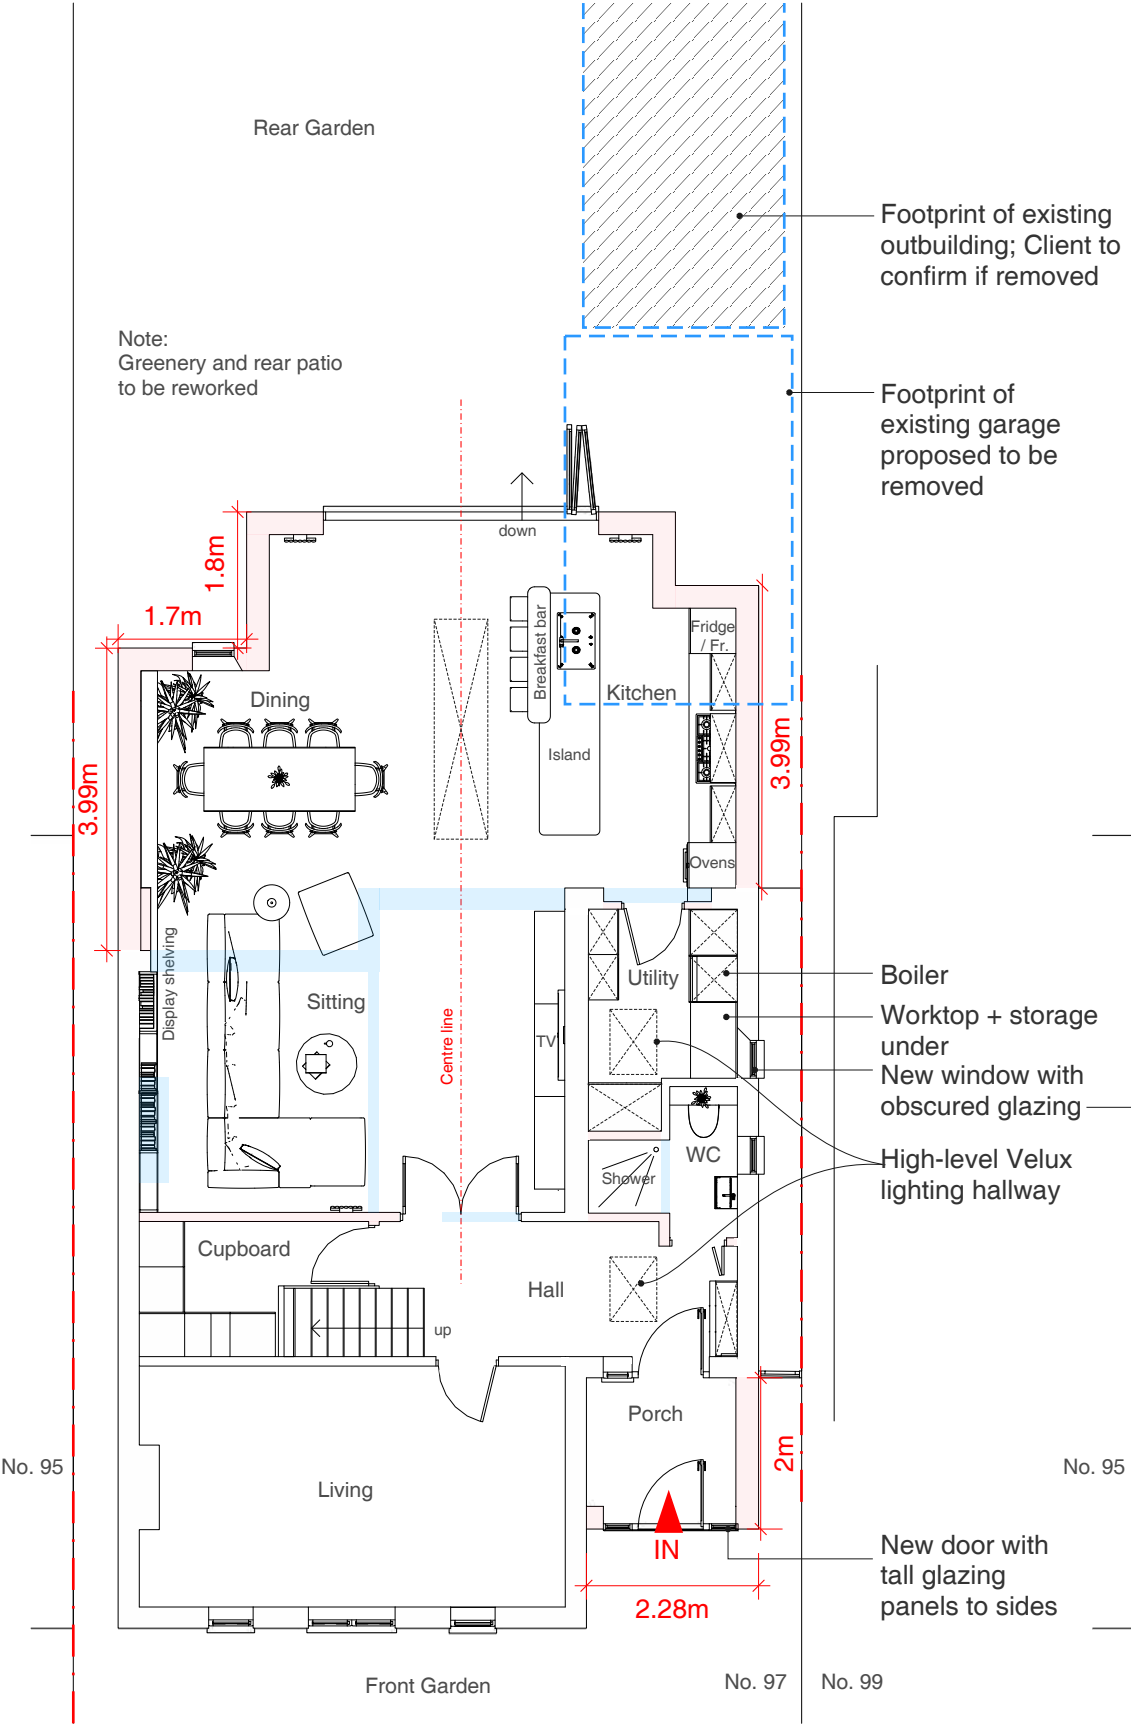

Ground Floor Plan

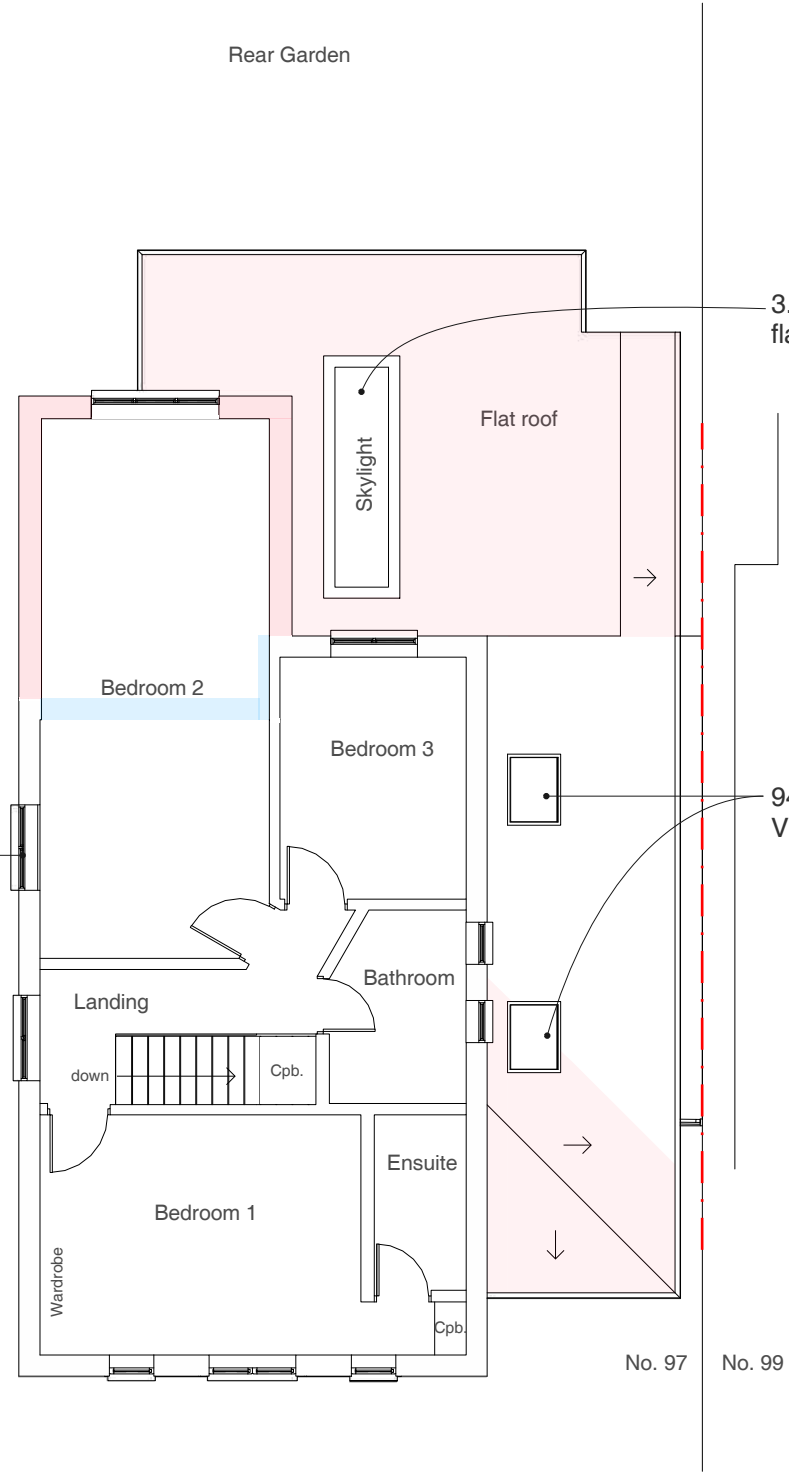


First Floor Plan

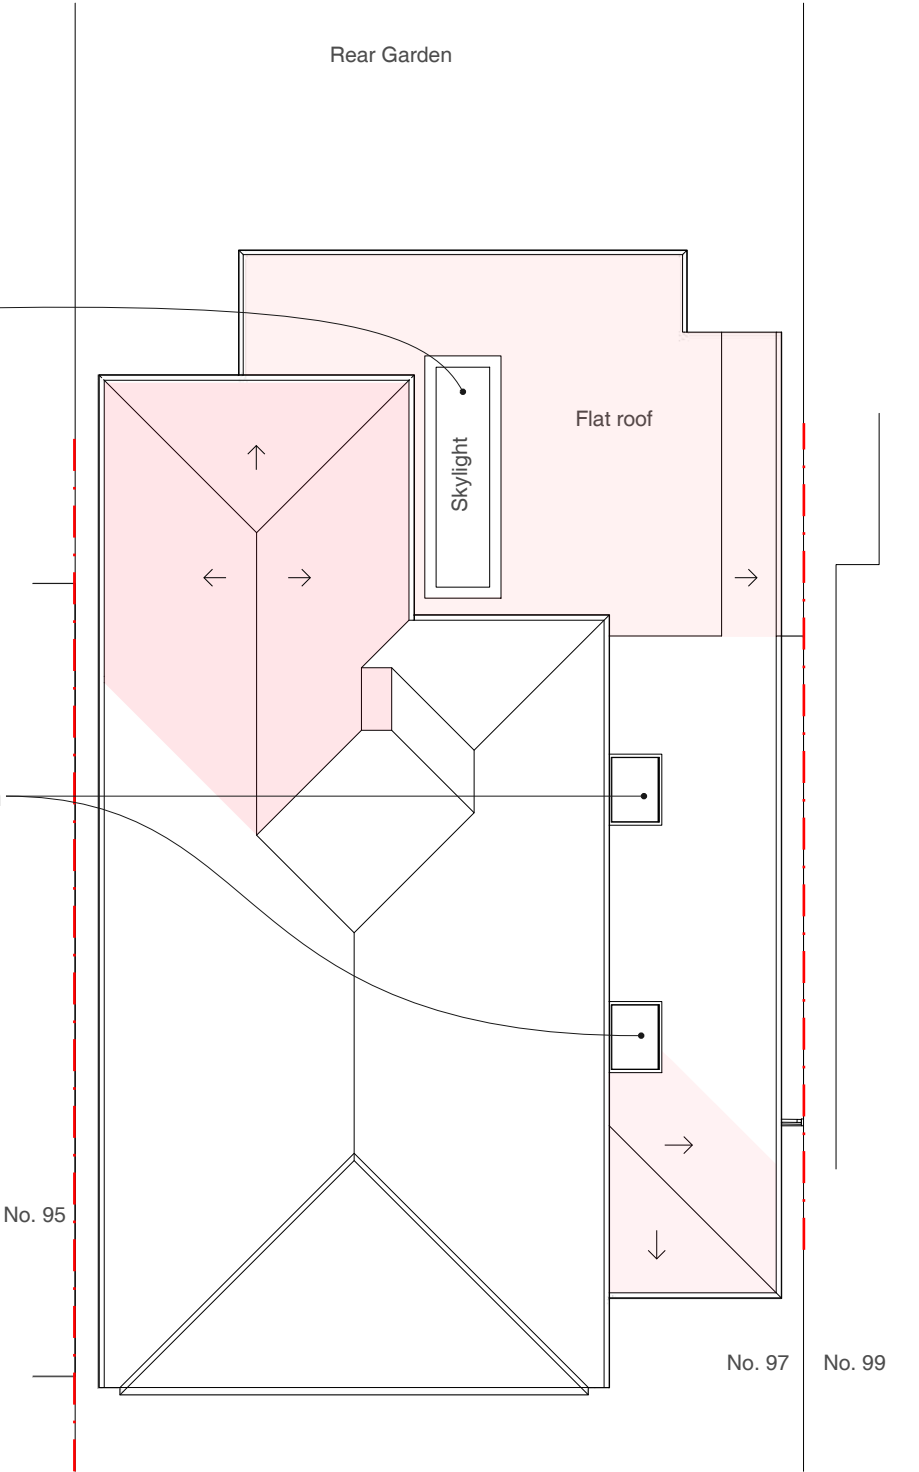

Roof Plan

Address: 97 Eastcote Road, Ruislip, HA4 8BG  
Client: Heran + Shinali Chauhan  
Date: May 2022

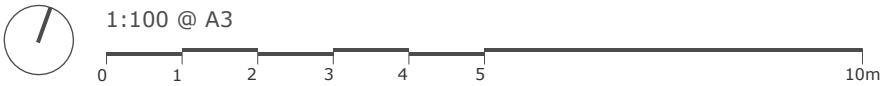

Drawing Title: As Proposed  
Floor Plans

Project no. / Stage / Drawing no. / Revision: 0370- PLA- 51\_B  
Revision notes: A - First Issue, B - Updated 5.05.2022  
Drawn by: IR

MATERIALS KEY:


- ① Tiles to match existing in material, colour and texture
- NOTE:  
If pitch is min. 15° use Sandtoft 20/20 interlocking tiles to match existing in colour and texture
- ② Soffit and fascia to match existing
- ③ Windows to match existing in colour and material
- ④ Render proprietary 2 coat waterproof render system to match the existing in colour and texture
- ⑤ Dpc - Brickwork below dpc to be frost resisting engineering brick

MICHAEL OAKES ARCHITECTS LTD.  
Michael Oakes (Director) B.A. Hons Arch, Dipl. Arch, Registered Architect  
REGISTERED ARCHITECTS, DESIGNERS + ILLUSTRATORS  
Telephone: 01895 235089 - E-mail: michaeloakesarchitect@googlemail.com


- KEY
- = Obscured glazing to windows
- = Proposed structure



Front Elevation

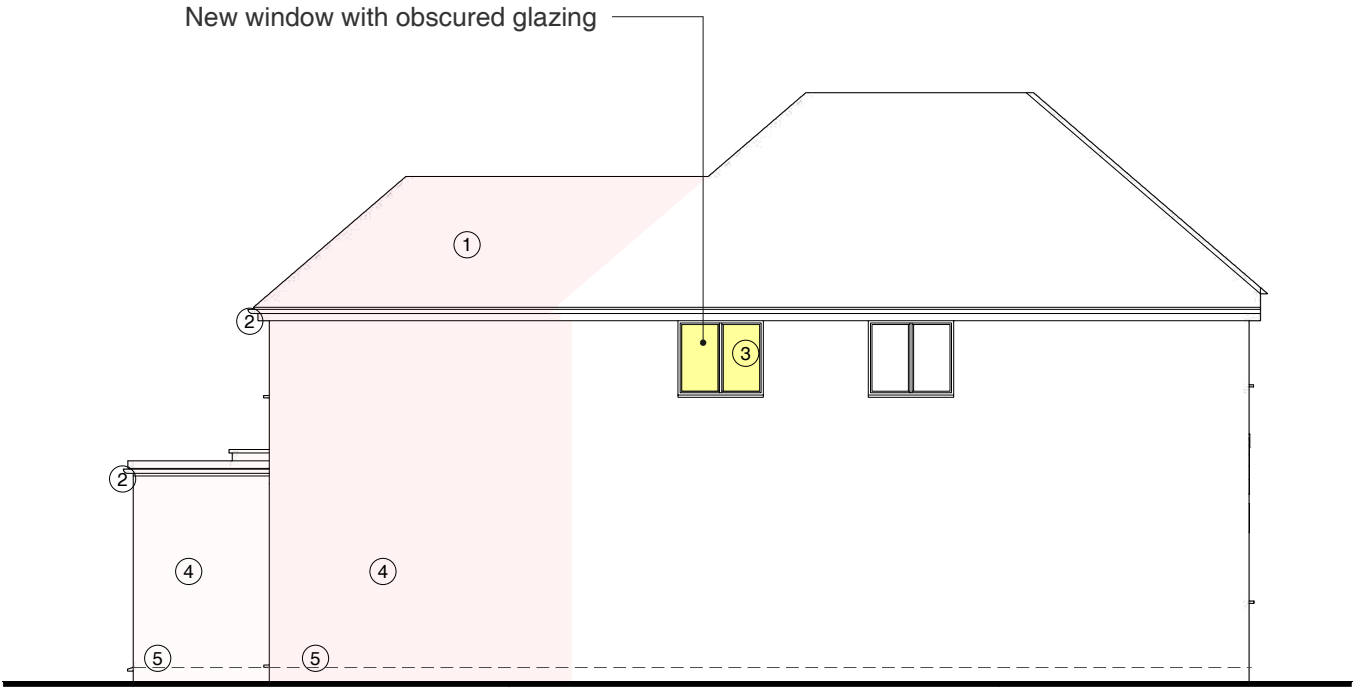


Side Elevation

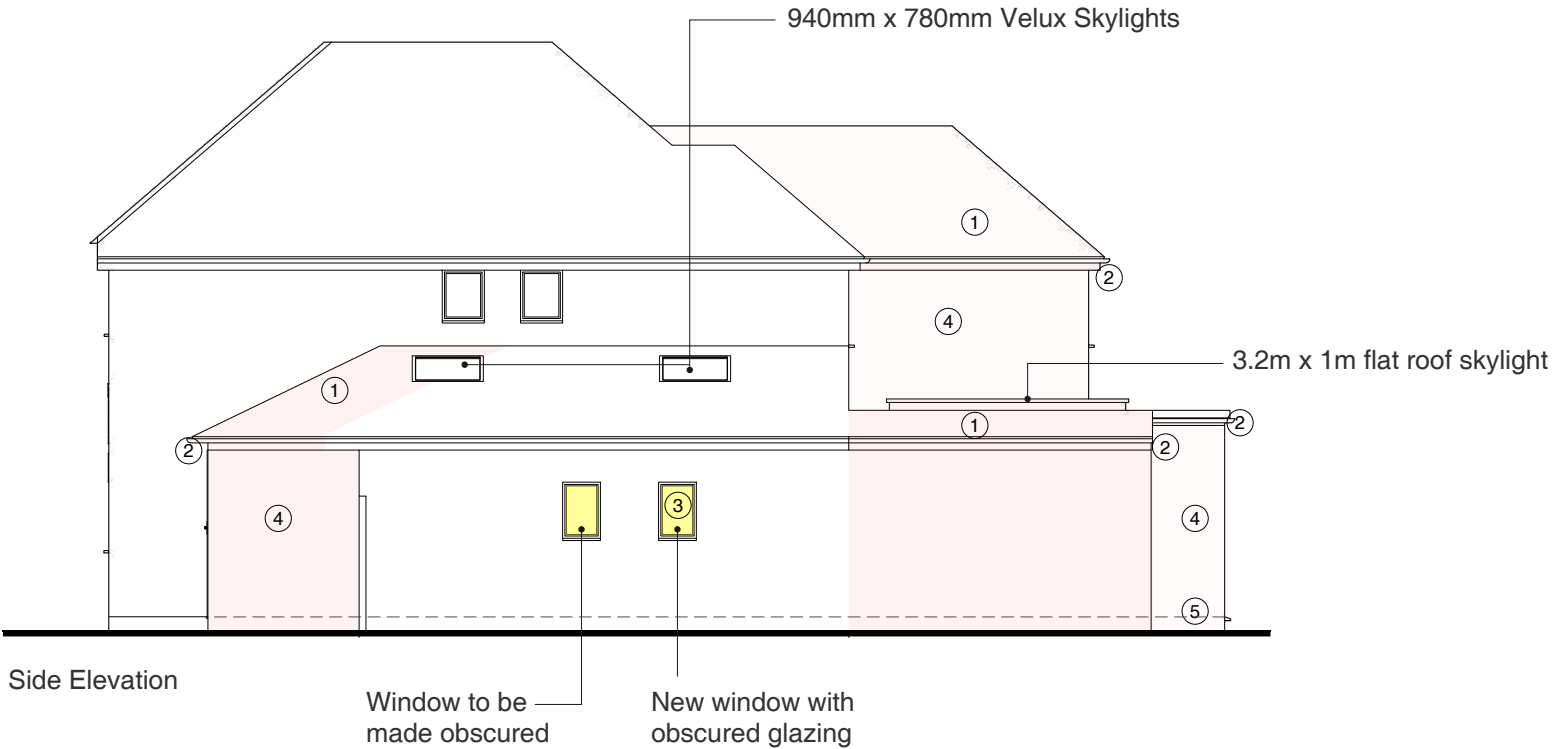

Rear Elevation

Address	Client	Date
97 Eastcote Road, Ruislip, HA4 8BG	Heran + Shinali Chauhan	May 2022

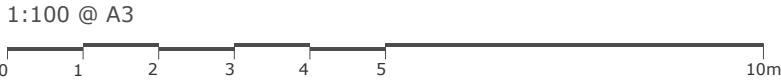

Drawing Title

**As Proposed**  
Elevations

Project no. / Stage /	Drawing no. / Revision
0370- PLA-	52_B
Revision notes:	Drawn by: IR
A - First Issue	
B - Updated 5.05.2022	


MICHAEL OAKES ARCHITECTS LTD.

Michael Oakes (Director) B.A. Hons Arch, Dipl. Arch, Registered Architect


REGISTERED ARCHITECTS, DESIGNERS + ILLUSTRATORS

Telephone: 01895 235089 - E-mail: michaeloakesarchitect@googlemail.com


NOTE:  
Some boundaries and greenery  
not shown for clarity

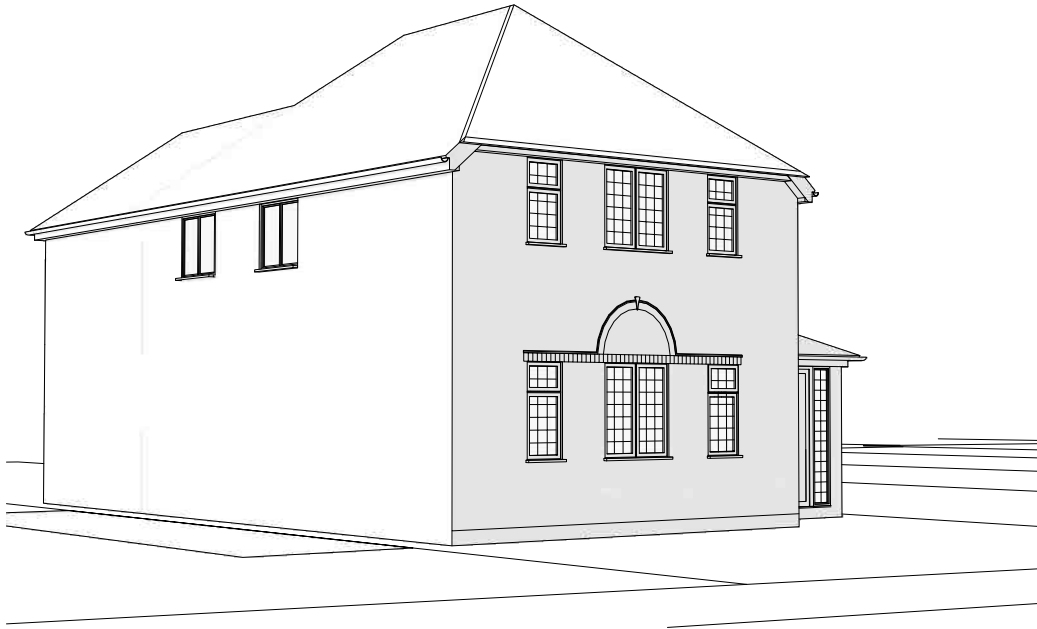


Street view

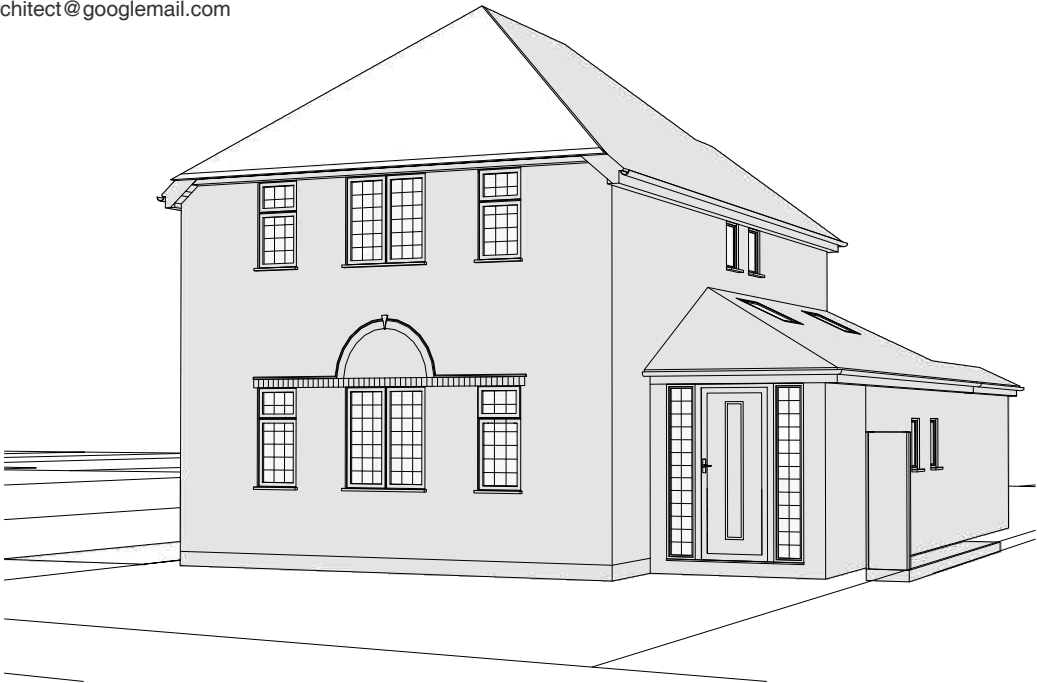

Street view

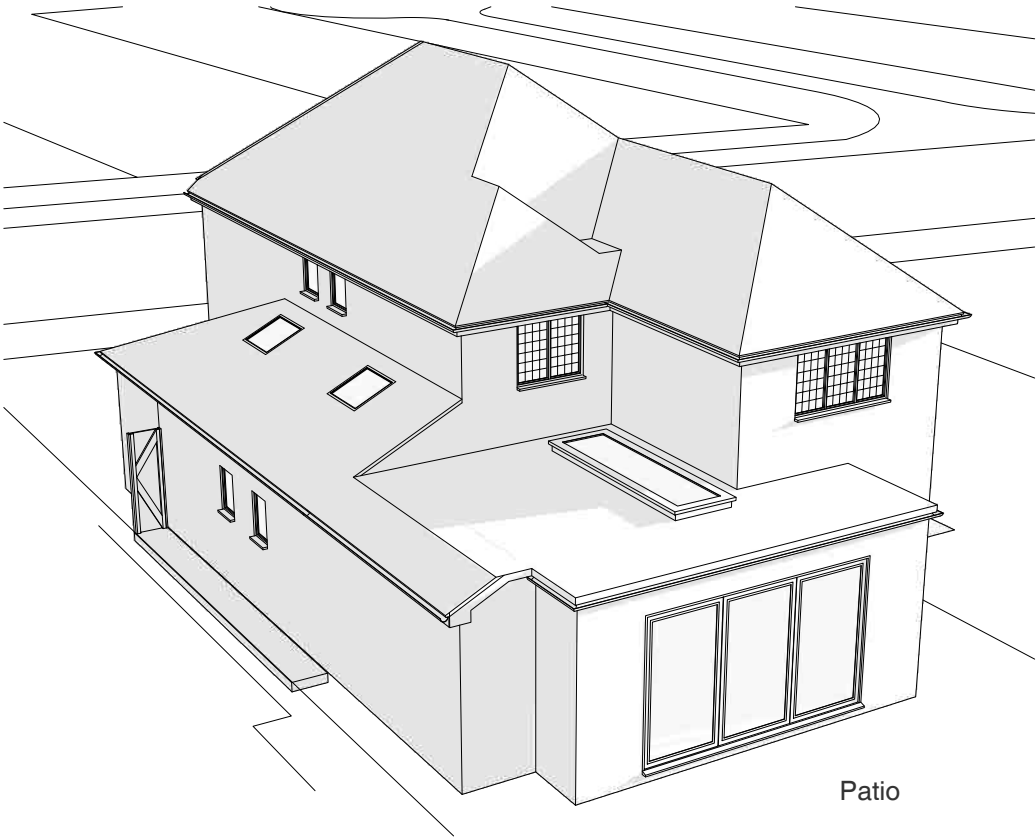


Aerial view

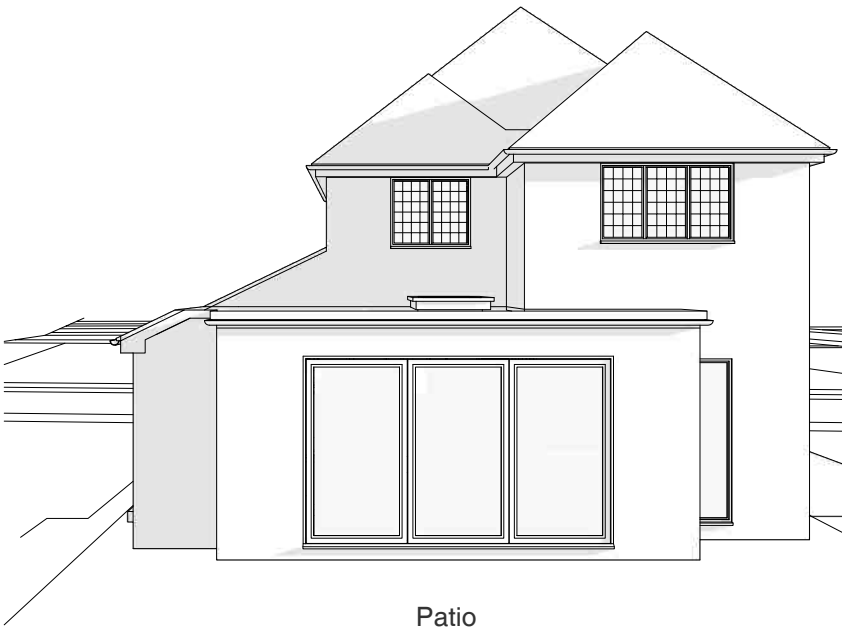

Patio

Perspective view from rear garden

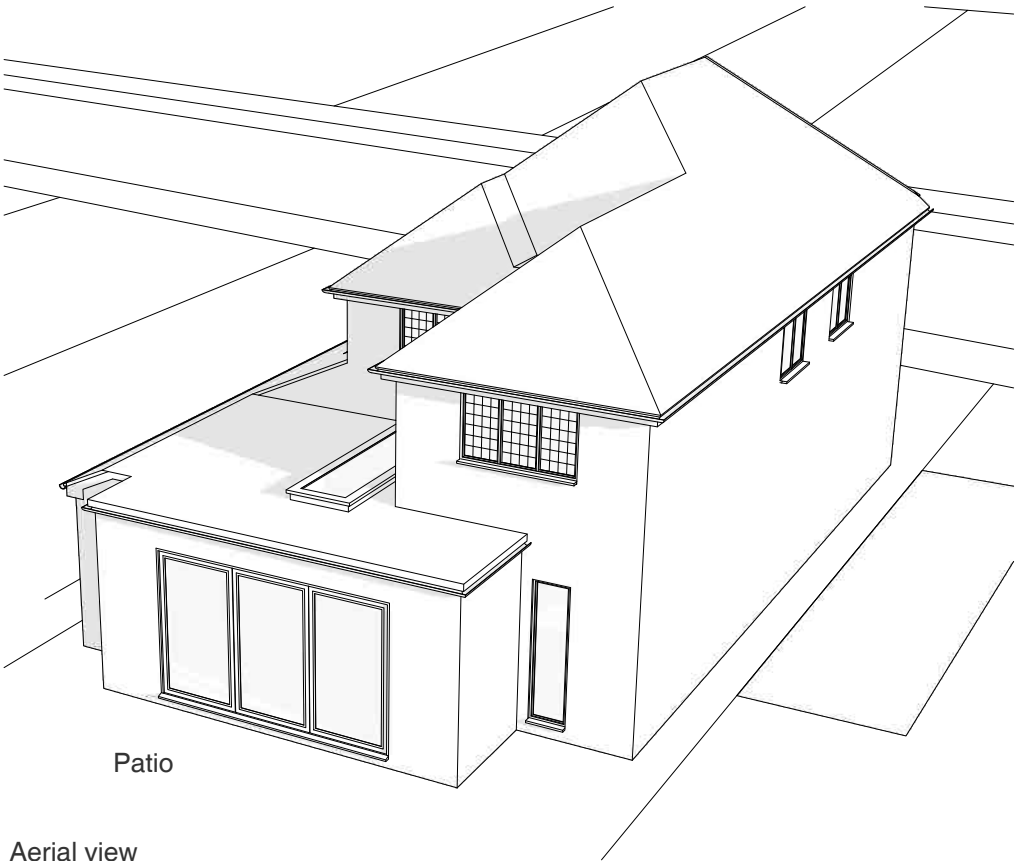

Patio

Aerial view

Address	Client	Date
97 Eastcote Road, Ruislip, HA4 8BG	Heran + Shinali Chauhan	May 2022

Drawing Title
<b>As Proposed</b>
3D Views

Project no. / Stage /	Drawing no. / Revision
0370- PLA-	53_B
Revision notes:	Drawn by: IR
A - First Issue	
B - Updated 5.05.2022	