


JOEL STREET

Front

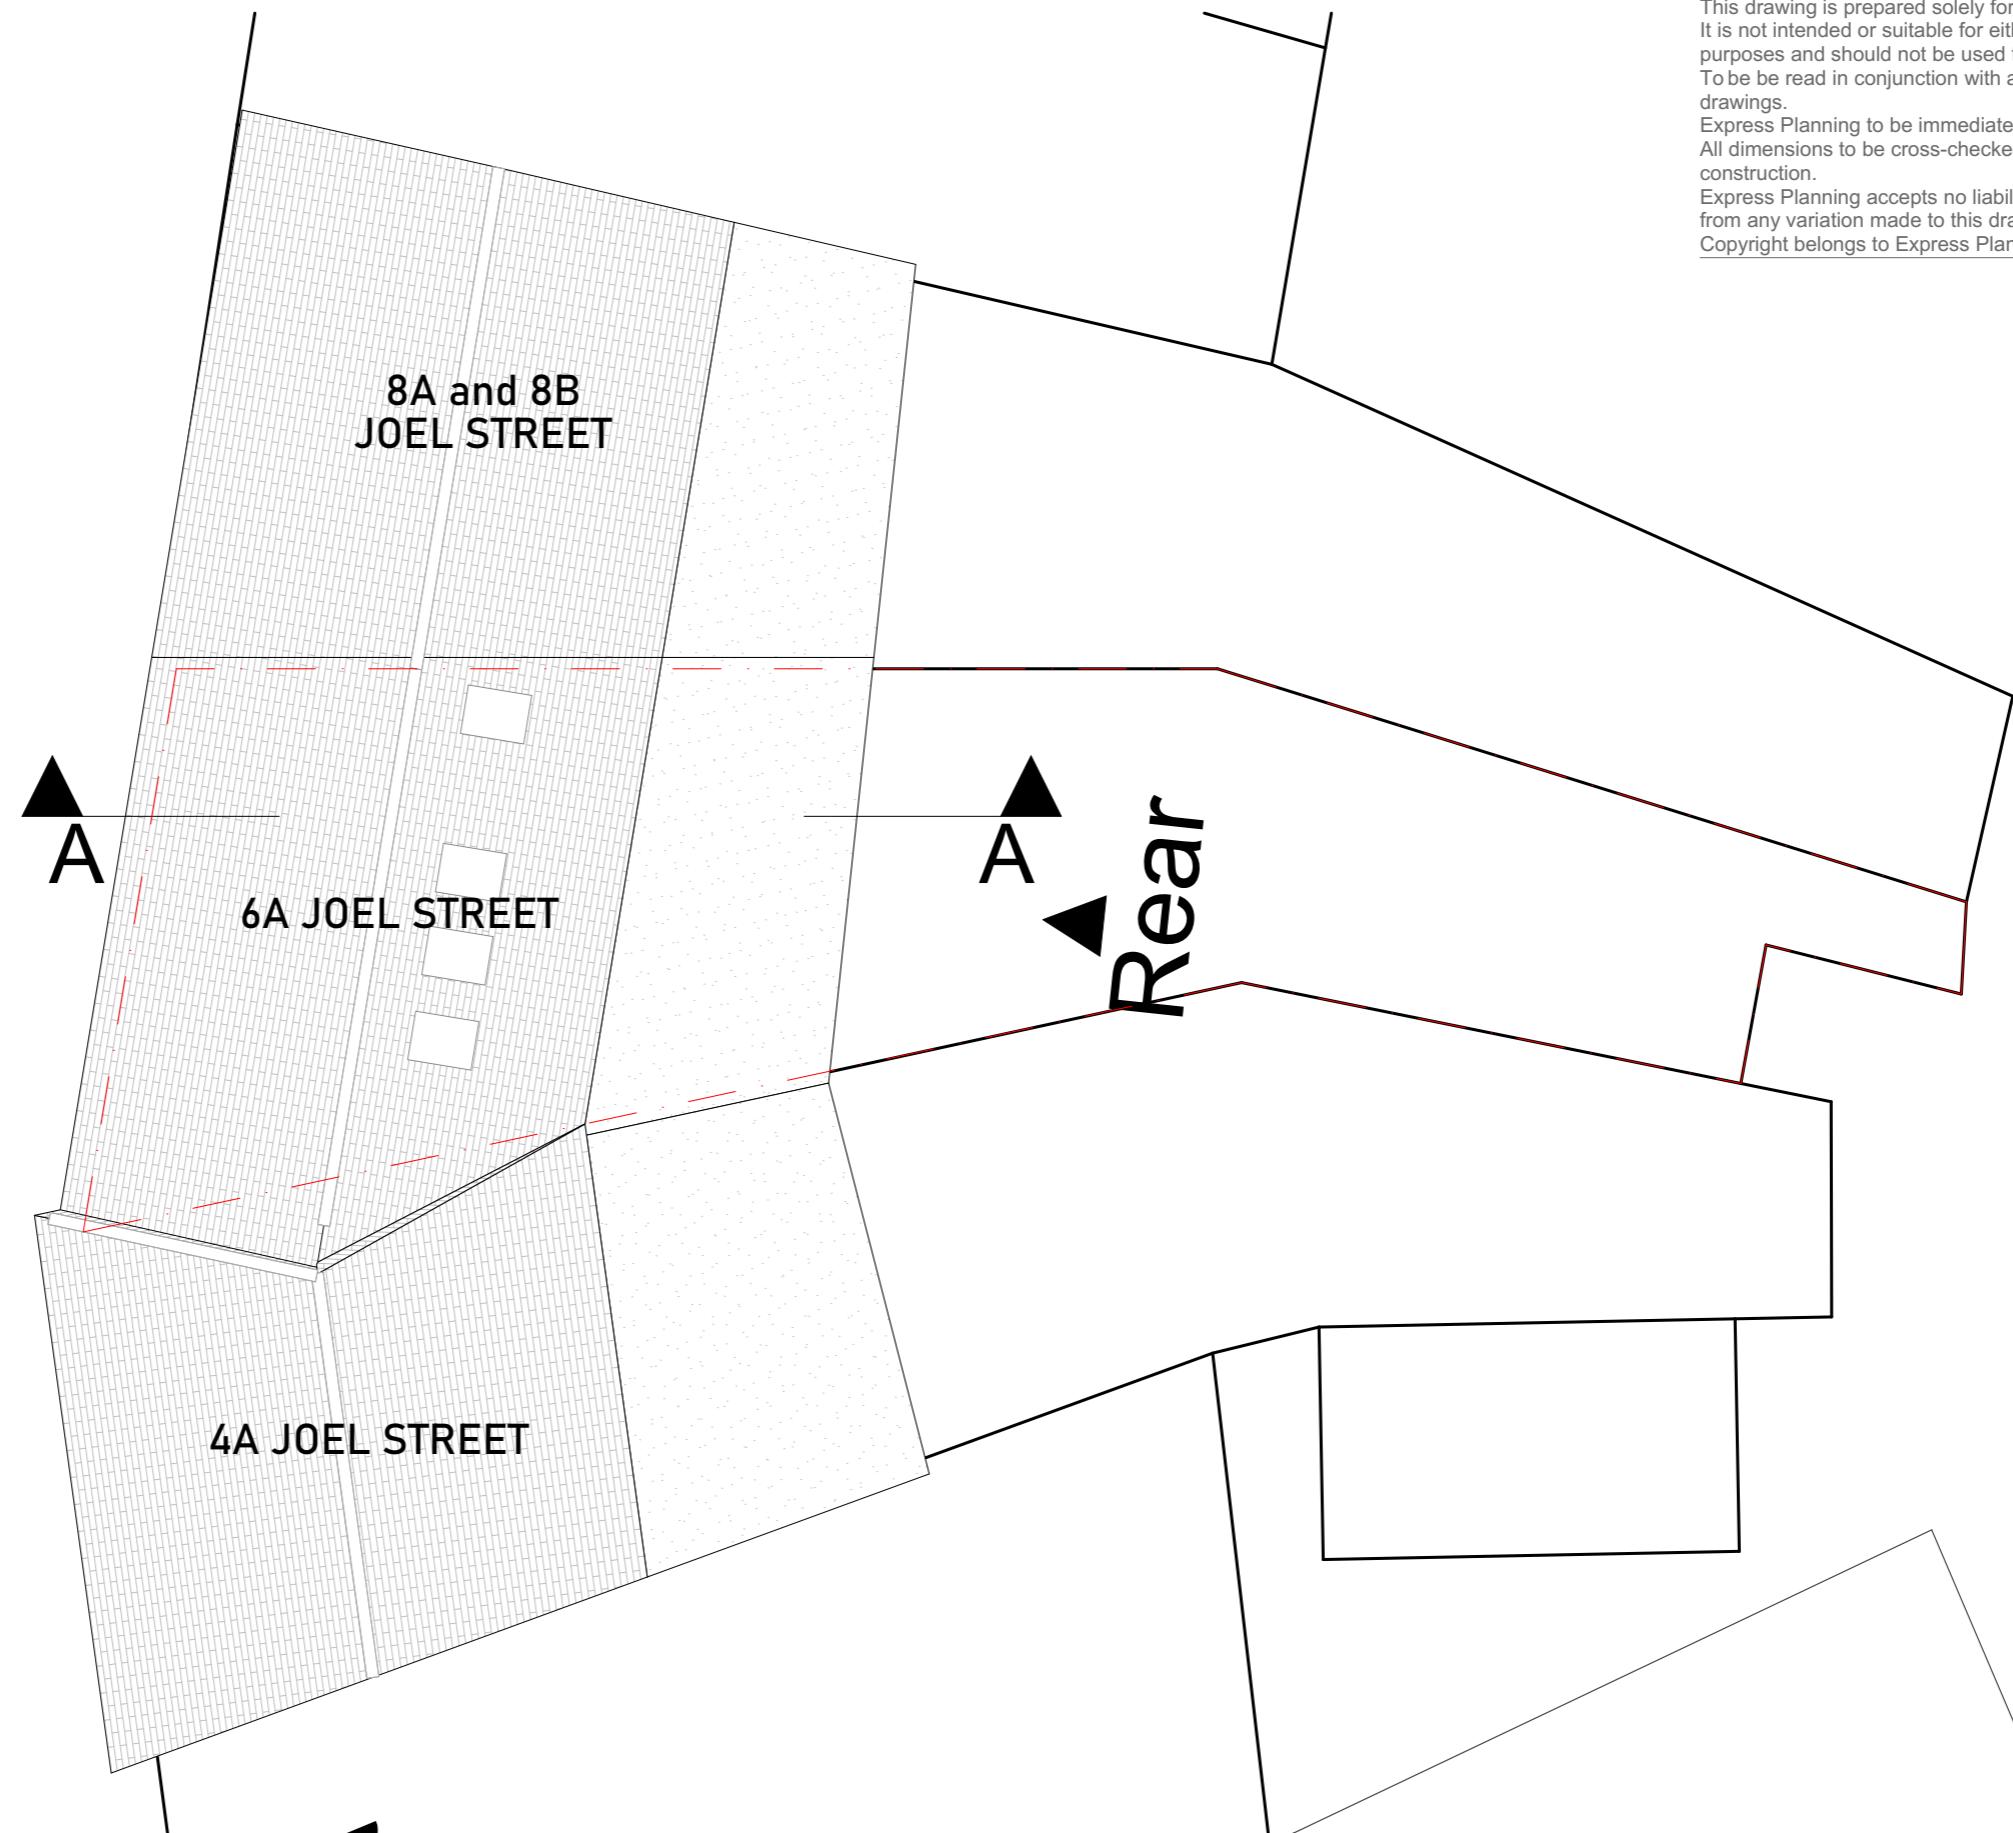



Proposed Site Plan

Scale: 1:100

NO CHANGE

0 2 m 4 m 10 m

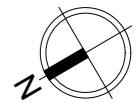


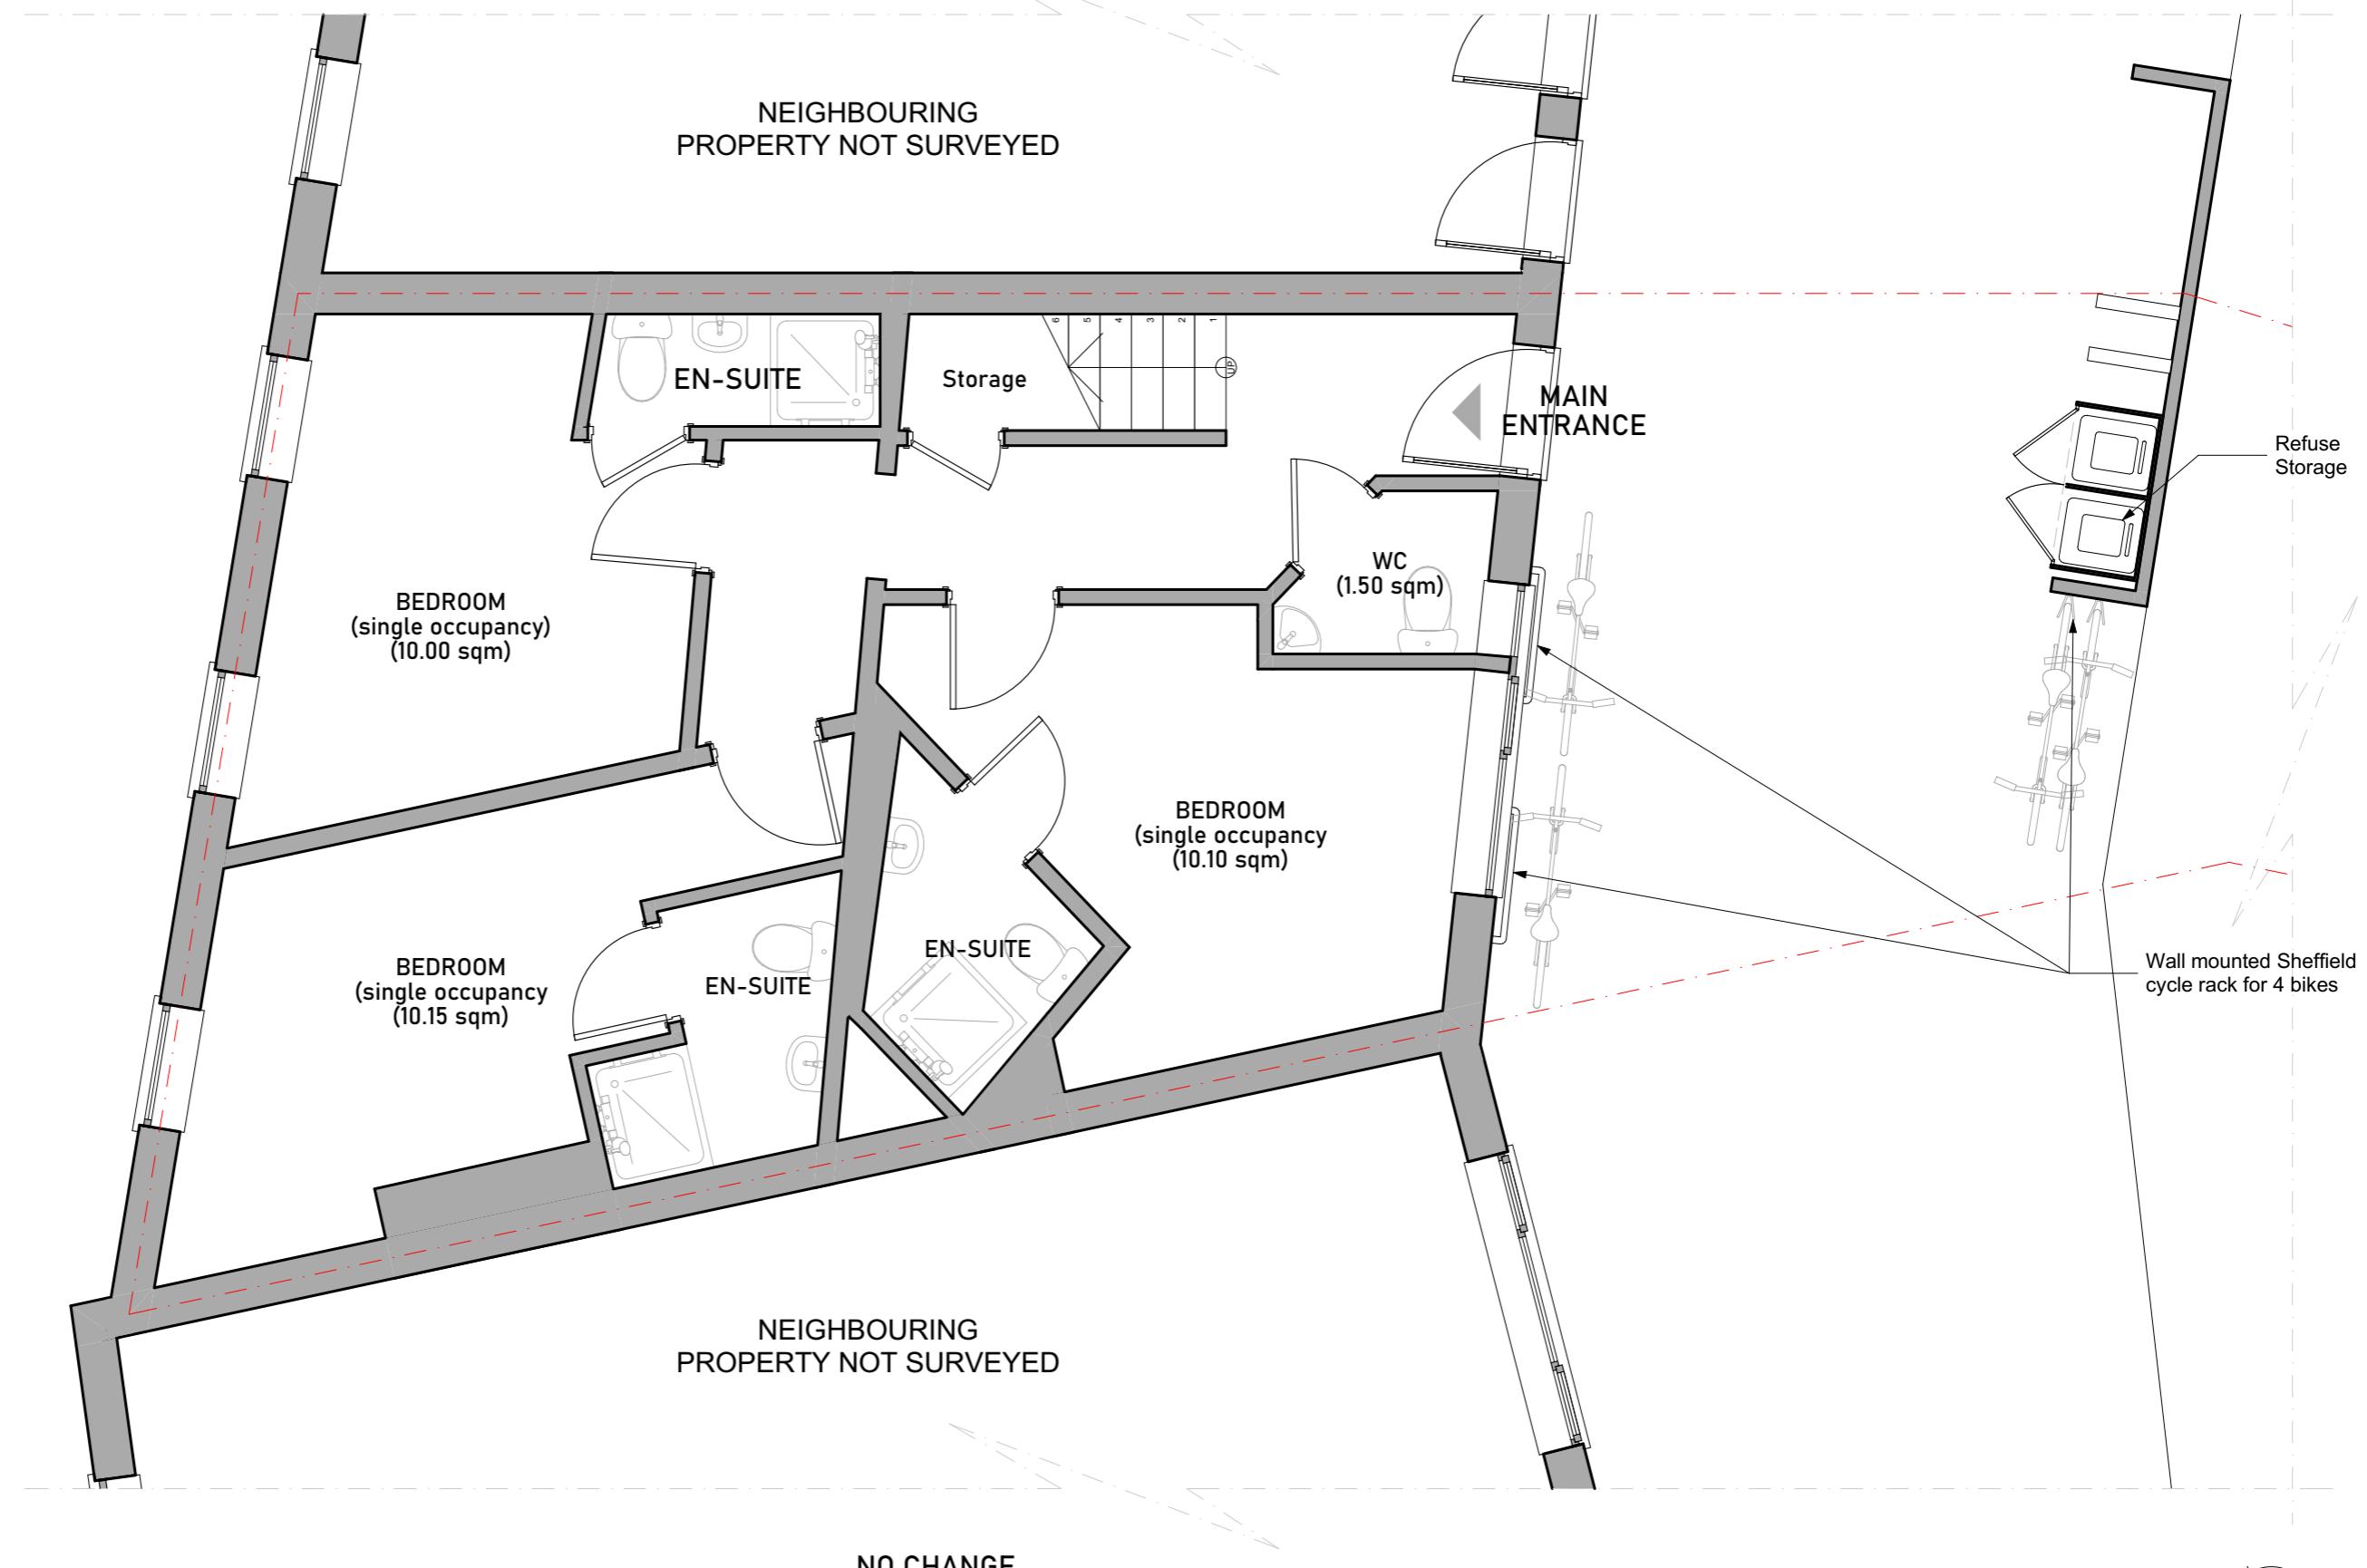

Proposed First Floor Plan

Scale: 1:50



0 1 m 2 m 5 m

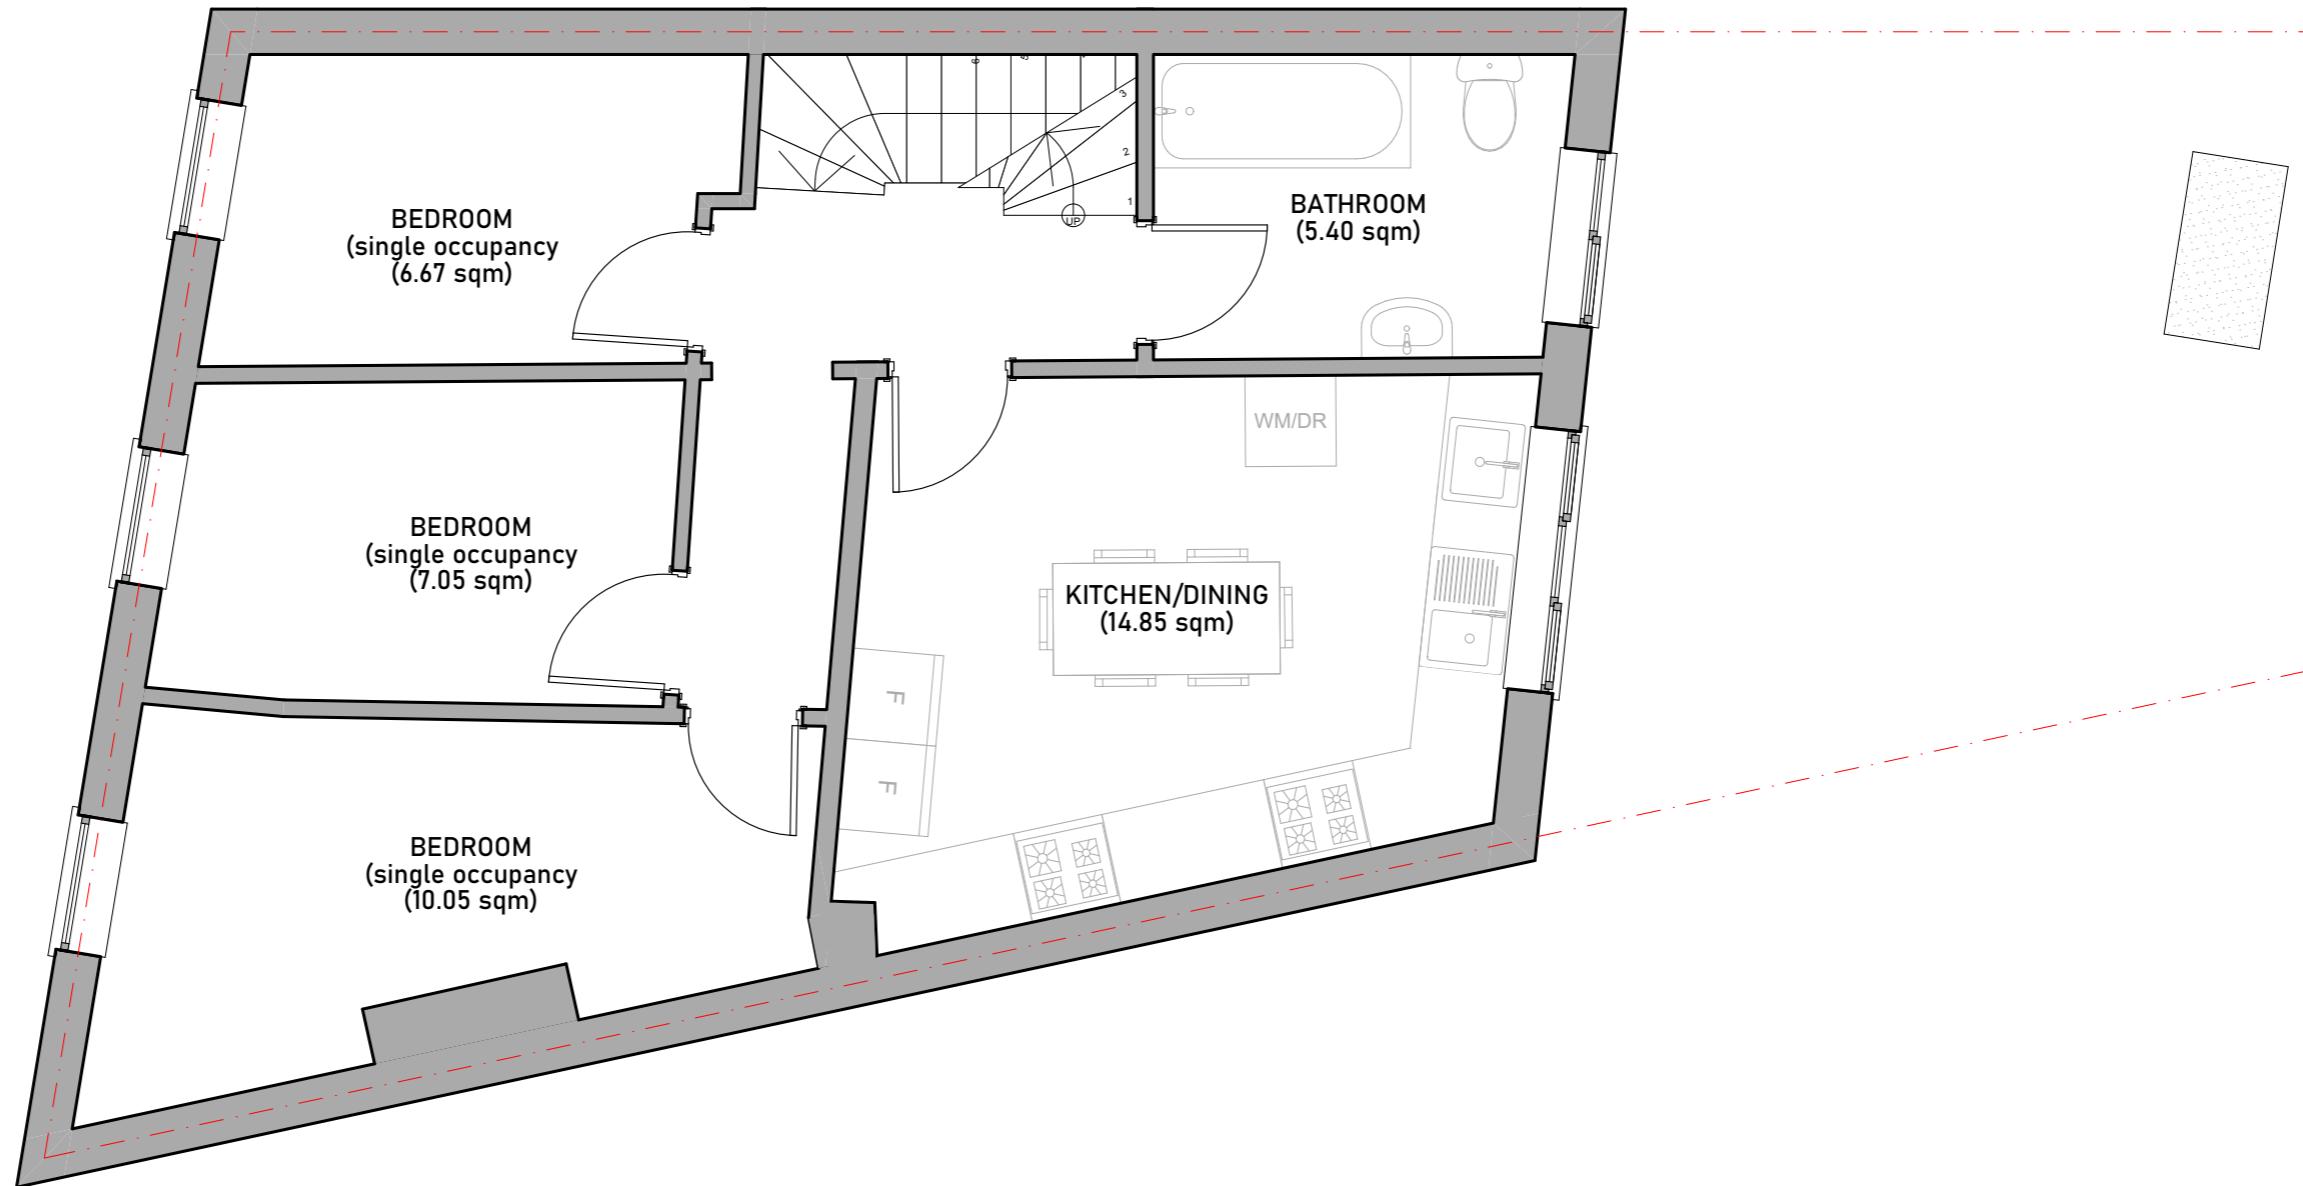


NO CHANGE

Proposed Second Floor Plan


Scale: 1:50

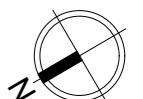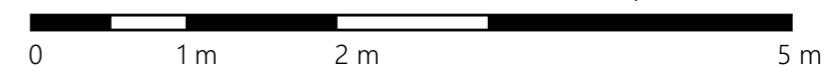

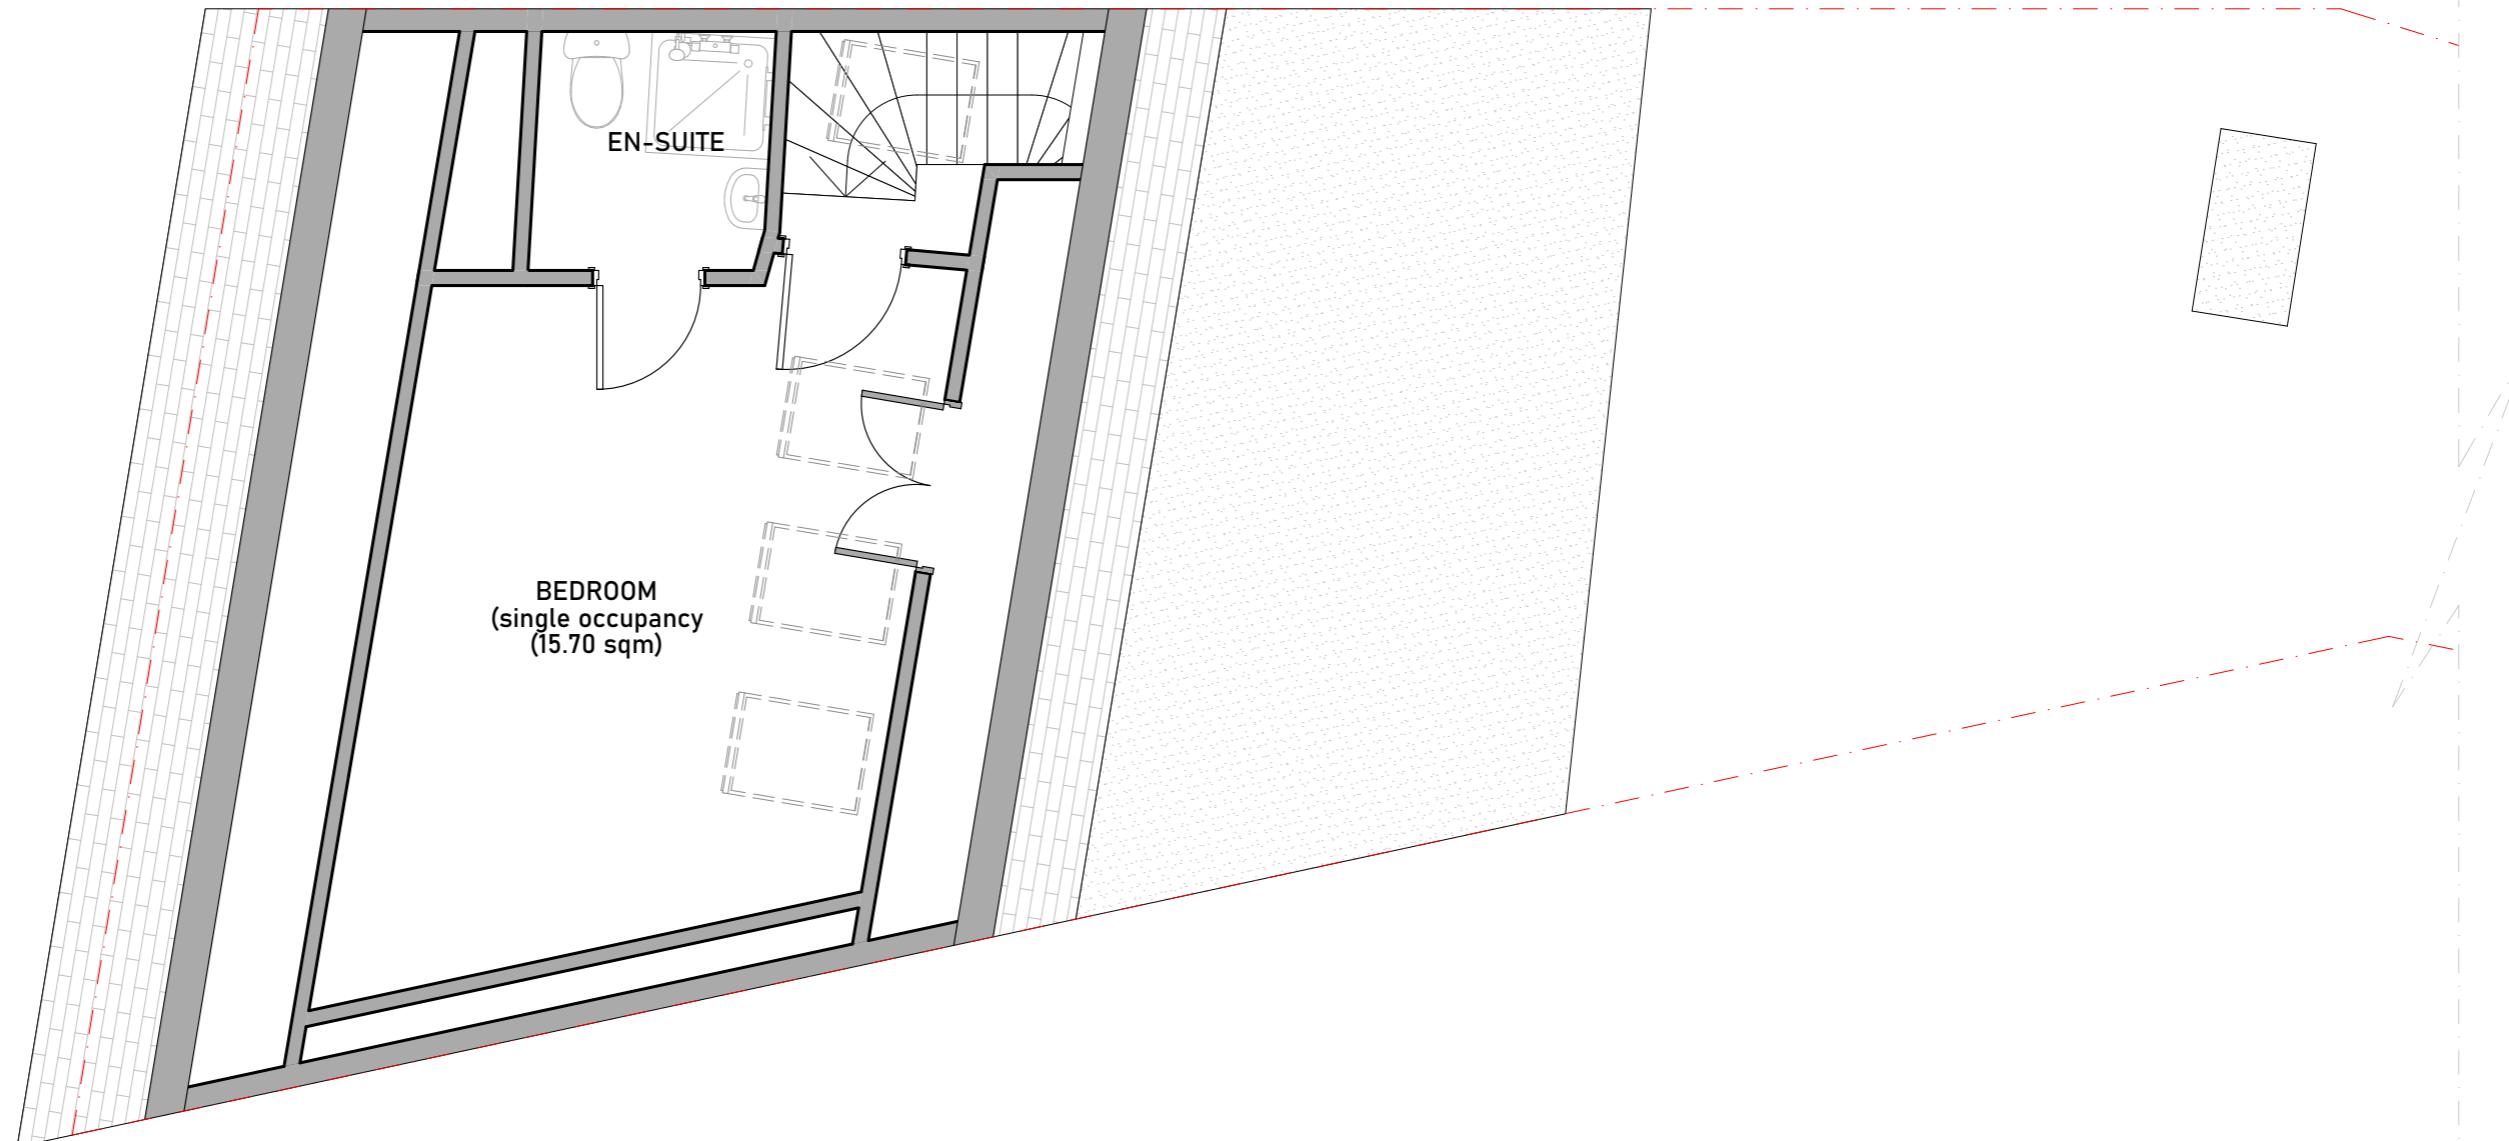


Proposed Third Floor Plan

Scale: 1:50

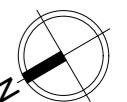


A horizontal scale bar with a black segment on the left and a white segment on the right. The scale is marked at 0, 1 m, 2 m, and 5 m.


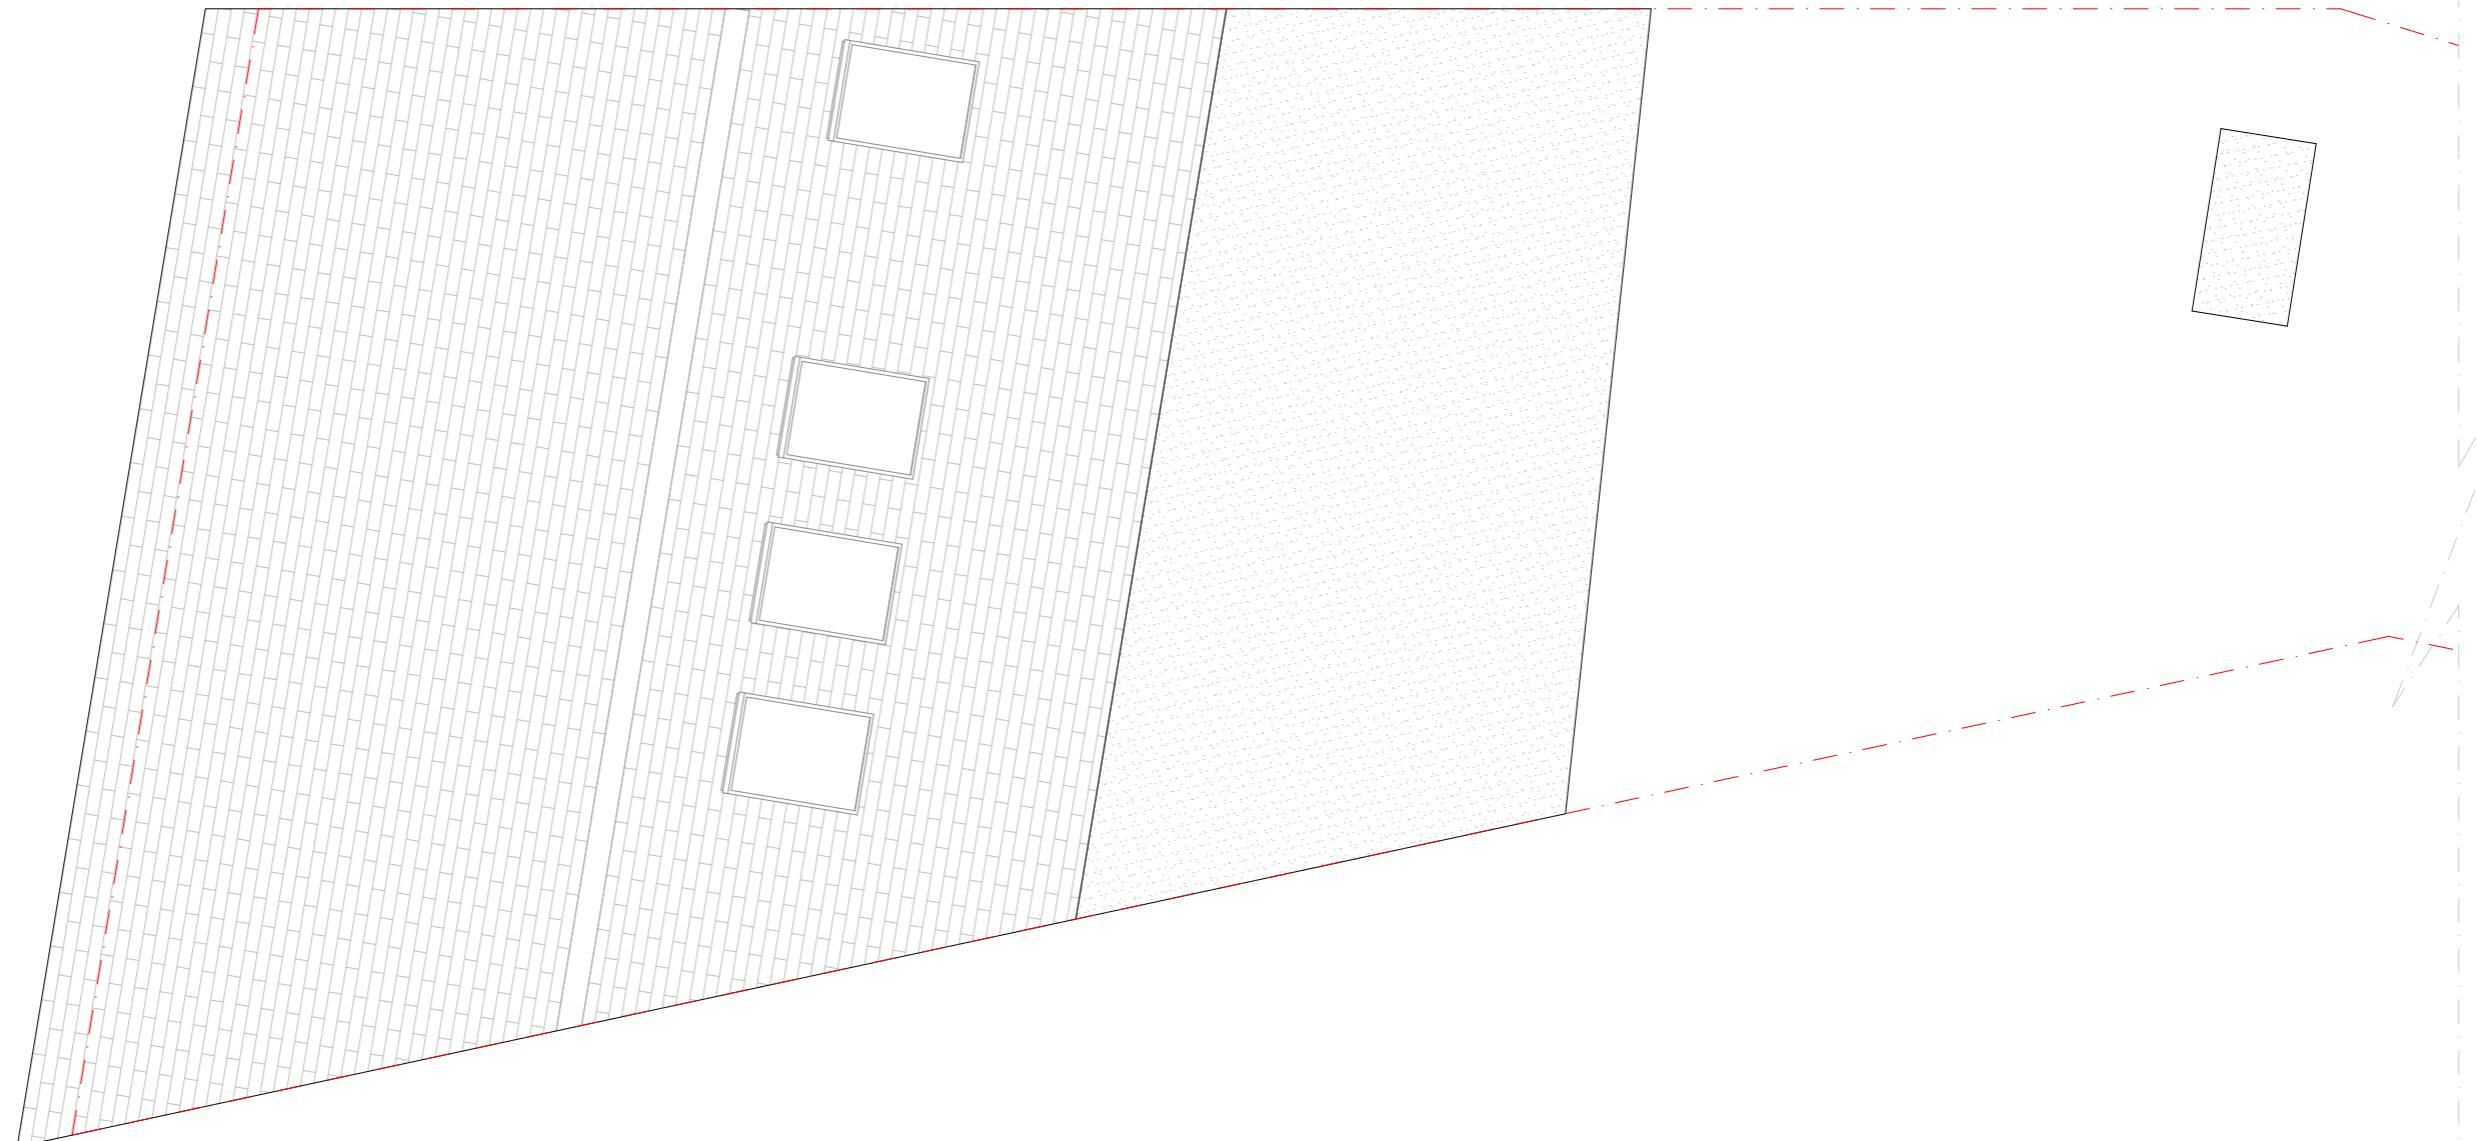


NO CHANGE

Proposed Roof Plan


Scale: 1:50

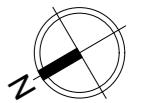

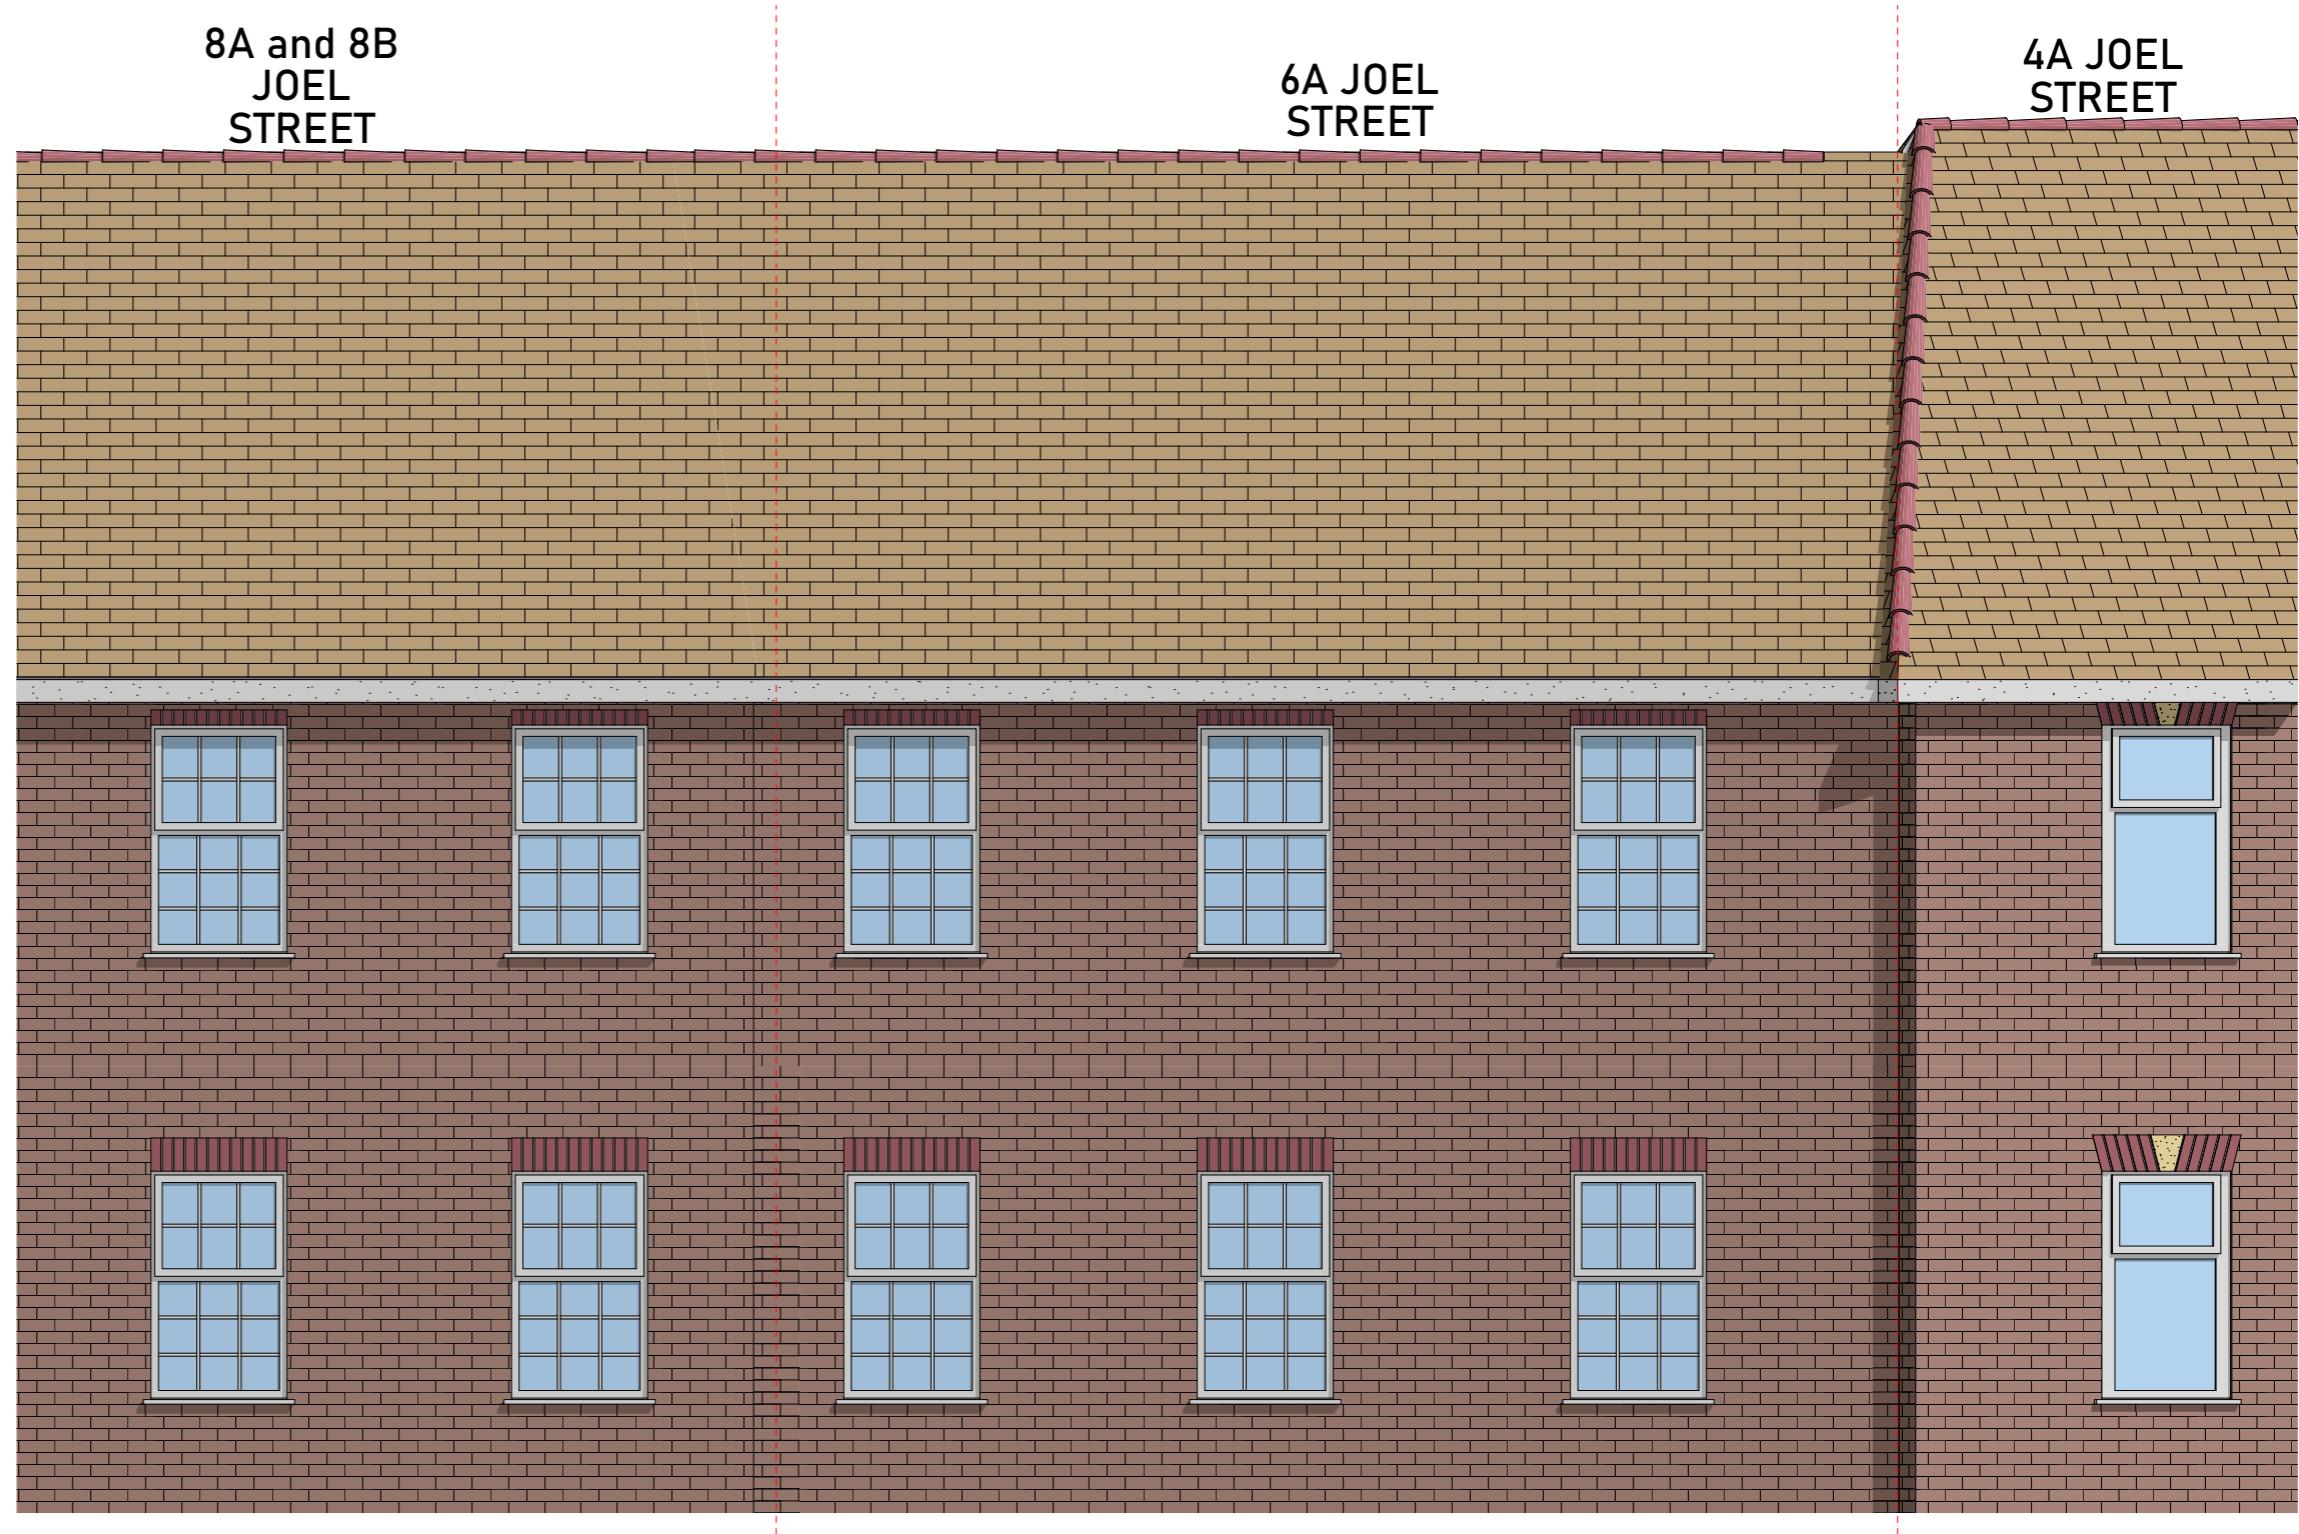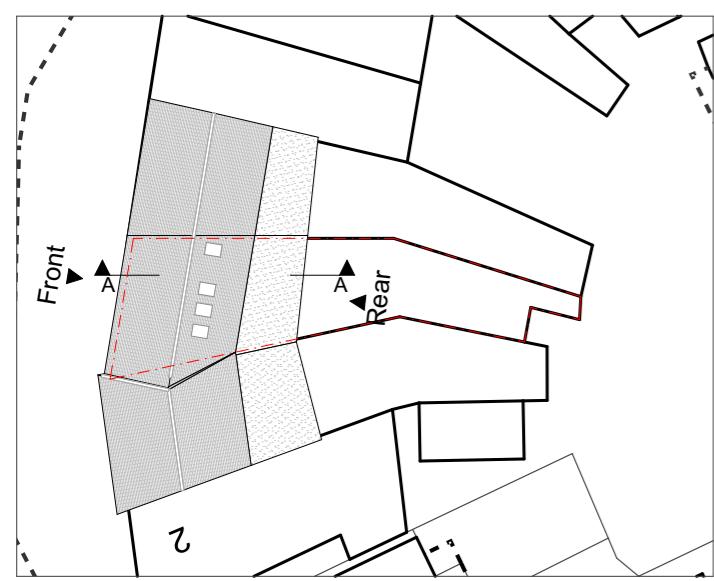


Proposed Front (Joel Street) Elevation
Scale: 1:50

NO CHANGE

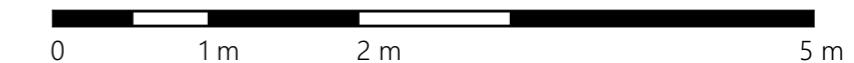

EXPRESS PLANNING 	Status S0	Scale @ A3 1:50	Purpose of Issue Planning	Originator Express Planning	Project Address 6A Joel Street, The Broadway, Northwood HA6 1PF	Project Description Change of use from existing 6-bed, 6-person HMO (Use Class C4) to an 7-bed, 7-person HMO (Use Class Sui Generis) with associated refuse and cycle storage provision	Layout Title Elevations Proposed Proposed Front (Joel Street) Elevation	Drawing Number 190 -HA6 - GA - ZZ - XX - DR -N/A - 200301
			Project No: 190 -HA6	Date 04 October 2024	Checked by MA			

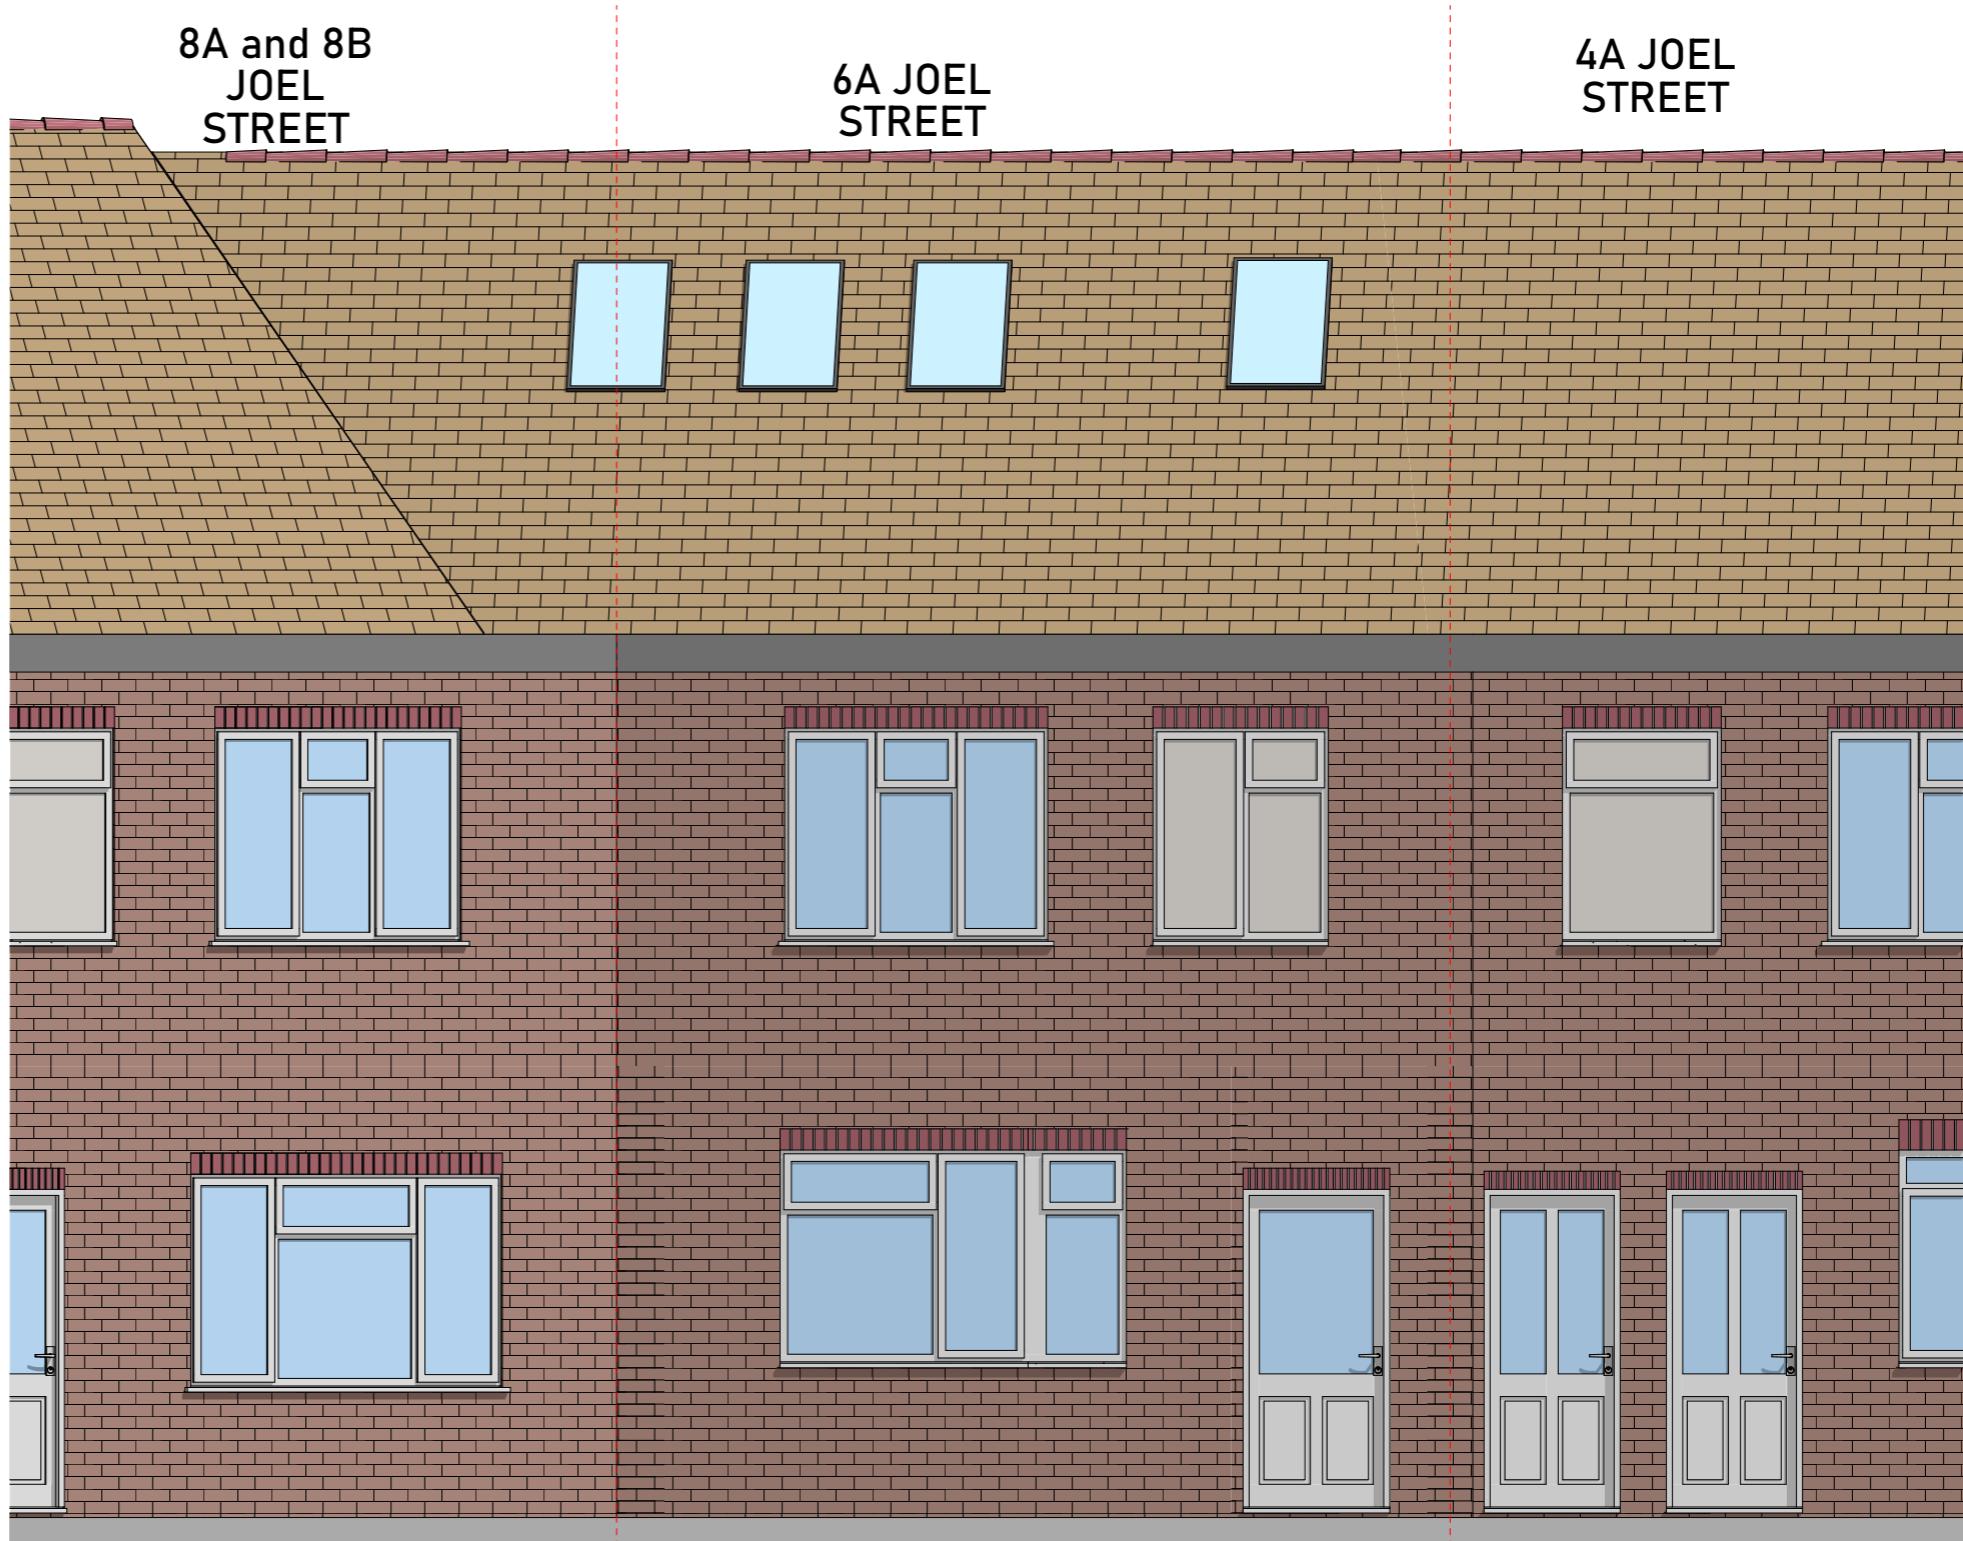


NO CHANGE

Proposed Rear (Access to Flat) Elevation
Scale: 1:50



EXPRESS PLANNING 	Status S0	Scale @ A3 1:50	Purpose of Issue Planning	Originator Express Planning	Project Address 6A Joel Street, The Broadway, Northwood HA6 1PF	Project Description Change of use from existing 6-bed, 6-person HMO (Use Class C4) to an 7-bed, 7-person HMO (Use Class Sui Generis) with associated refuse and cycle storage provision	Layout Title Elevations Proposed Proposed Rear (Access to Flat) Elevation	Drawing Number <table border="1"> <tr> <td>project</td> <td>originator</td> <td>zone</td> <td>level</td> <td>type</td> <td>role</td> <td>number</td> <td>rev</td> </tr> <tr> <td>190 -HA6 -</td> <td>GA -</td> <td>ZZ -</td> <td>XX -</td> <td>DR -</td> <td>N/A -</td> <td>200302</td> <td></td> </tr> </table>	project	originator	zone	level	type	role	number	rev	190 -HA6 -	GA -	ZZ -	XX -	DR -	N/A -	200302	
project	originator	zone	level	type	role	number	rev																	
190 -HA6 -	GA -	ZZ -	XX -	DR -	N/A -	200302																		
				Checked by MA																				

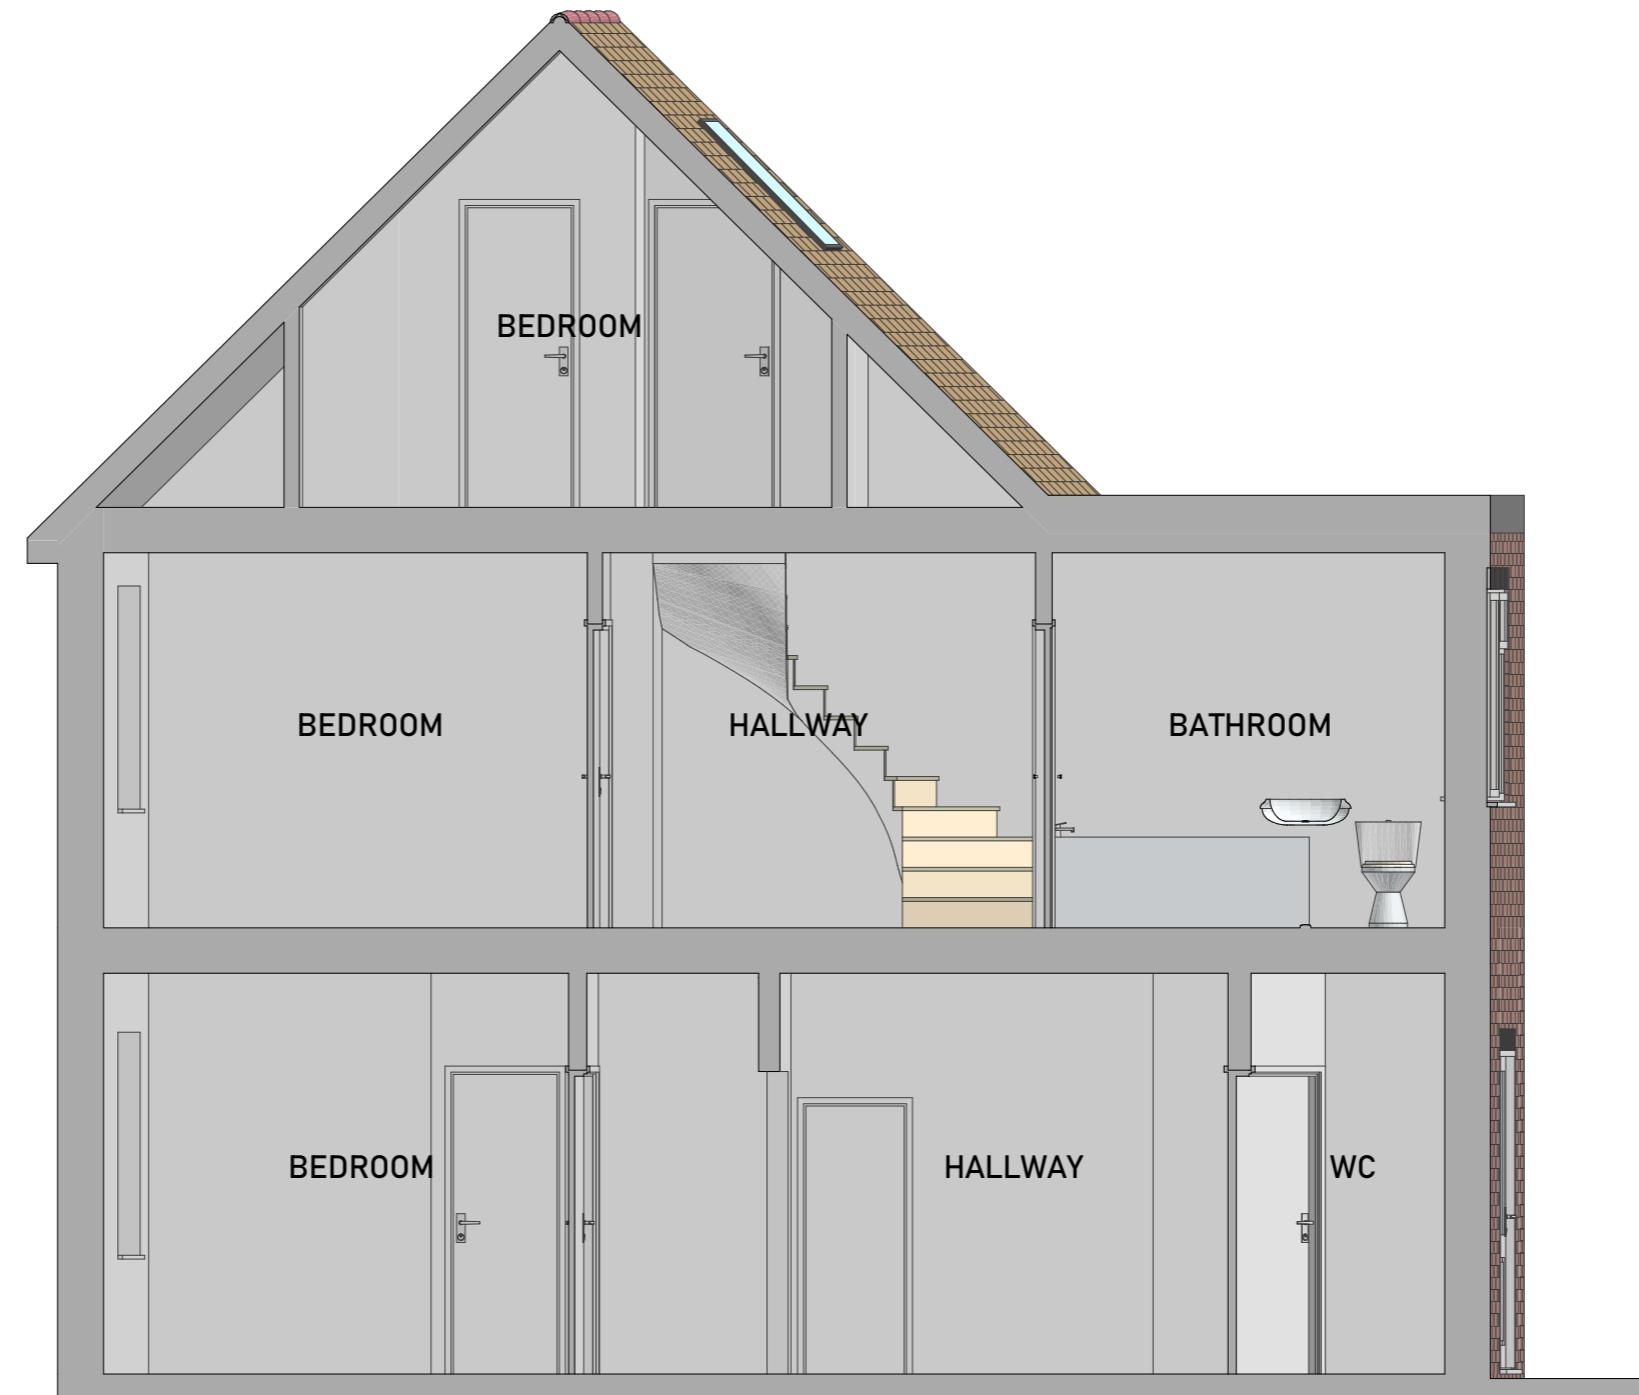


A Proposed Building Section
Scale: 1:50


0 1 m 2 m 5 m

EXPRESS PLANNING 	Status S0	Scale @ A3 1:50	Purpose of Issue Planning	Originator Express Planning	Project Address 6A Joel Street, The Broadway, Northwood HA6 1PF	Project Description Change of use from existing 6-bed, 6-person HMO (Use Class C4) to an 7-bed, 7-person HMO (Use Class Sui Generis) with associated refuse and cycle storage provision	Layout Title Sections Proposed Proposed Section AA	Drawing Number project originator zone level type role number rev 190 -HA6 - GA - ZZ - XX - DR -N/A - 200401
				Checked by MA				

**GARDEN VILLAGE WHEELIE BIN
STORAGE
FOR 2X140 LT BINS (GENERAL
WASTE AND RECYCLE)**

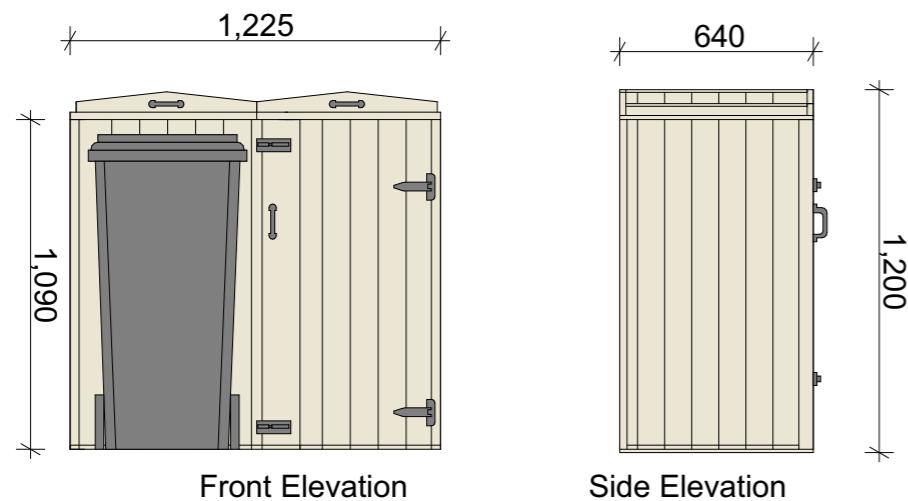

**WALL MOUNTED
SHEFFIELD STAND AND
RAIL FOR 4 BICYCLES**

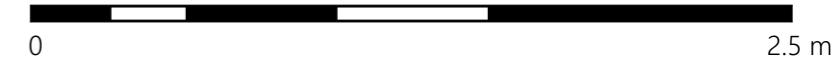

EXPRESS PLANNING 	Status S0	Scale @ A3 1:25	Purpose of Issue Planning	Originator Express Planning	Project Address 6A Joel Street, The Broadway, Northwood HA6 1PF	Project Description Change of use from existing 6-bed, 6-person HMO (Use Class C4) to an 7-bed, 7-person HMO (Use Class Sui Generis) with associated refuse and cycle storage provision	Layout Title Refuse Storage and Cycle Rack Details	Drawing Number 190 -HA6 - GA - ZZ - XX - DR -N/A - 200501
				Date 04 October 2024	Checked by MA			