

# SEWA




ENTERPRISES LTD

Architectural & Structural Design Consultant


Email: info@sewaenterprises.com  
M: 07863106679

NOTES  
All setting out dimensions is to be checked and verified on site by  
contractor before any commencement of the works. Any  
discrepancies or client instructed changes to be referred to Sewa  
Enterprises Ltd. All dimensions in millimeters unless otherwise  
stated. This drawings is copyrighted and no part of it is to be  
extracted, amended or removed without gaining permission in  
formal writings.  
Copyright © 2023, Sewa Enterprises Ltd.


EXISTING GROUND FLOOR PLAN

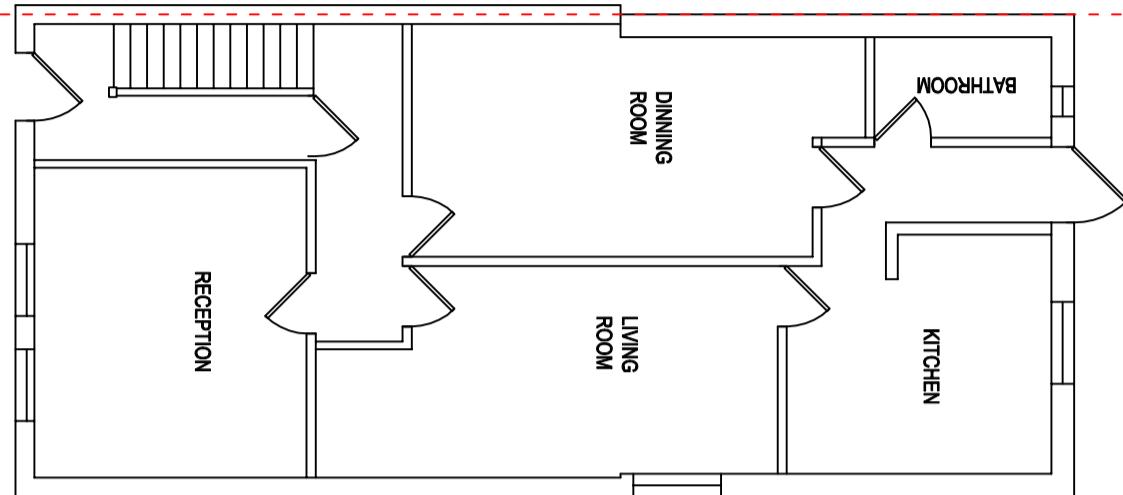

EXISTING FIRST FLOOR PLAN

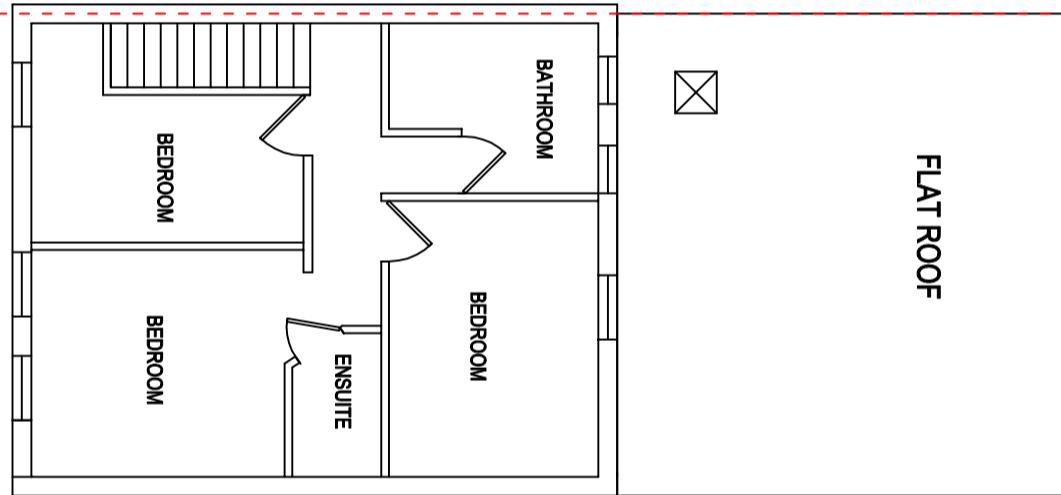

EXISTING ROOF PLAN

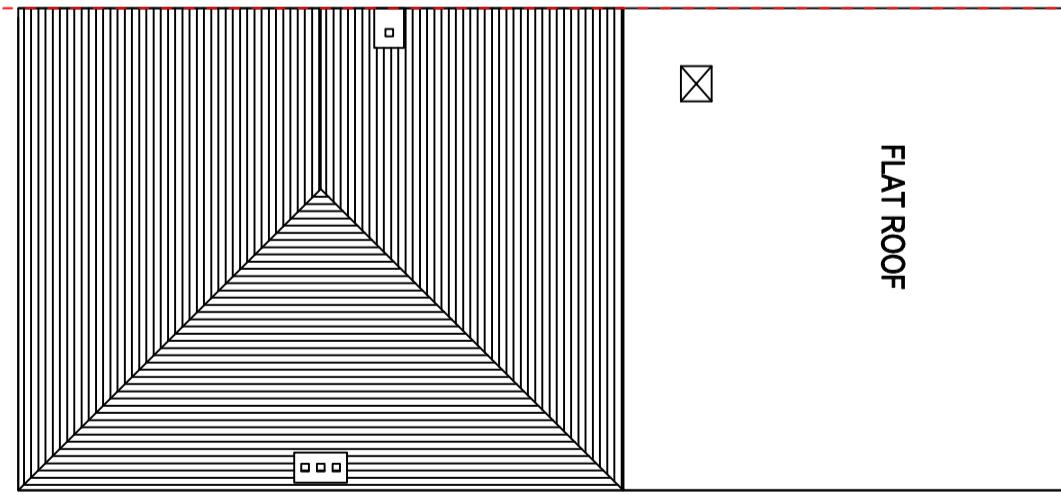

0  
1  
2  
3  
4  
5m

DRAWING TITLE:  
Existing Plans

PROJECT TITLE:  
Conversion of roofspace to habitable use to  
include a rear dormer, 2 front rooflights and  
conversion of roof from hip to gable end with a  
new gable end window.

ADDRESS:  
6 North Avenue, Hayes, UB3 2JE  
CLIENT NAME:  
M. AZAD ALI

PROJECT STAGE:  
Drawings for Planning Approval

REFERENCE NO:  
23 05 6 NORTH AVENUE,  
HAYES, UB3 2JE  
DRAWING NO: SW/PLN/23/05/01

REVISIONS

REV DATE

DETAILS




SCALE:

1:100

@ A3

DATE:

MAR 2023
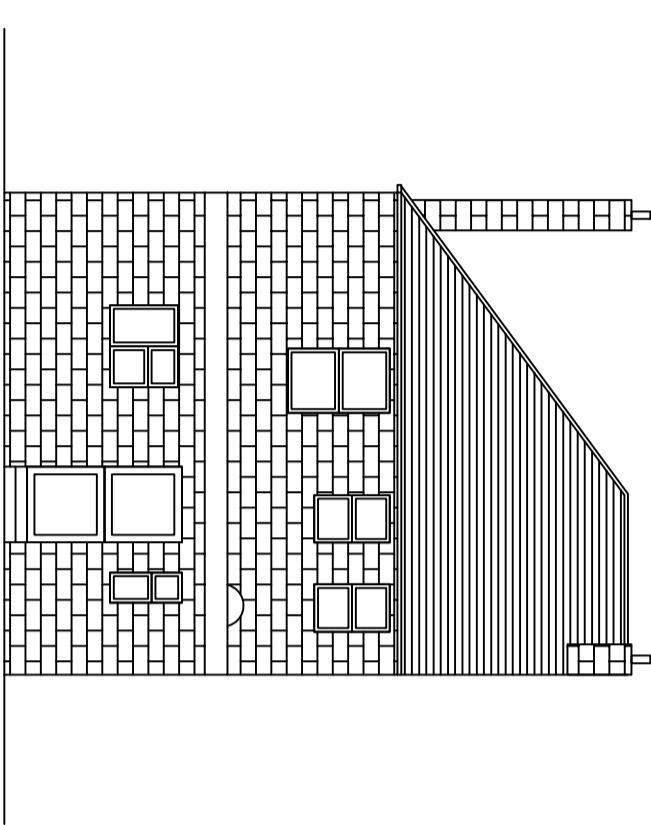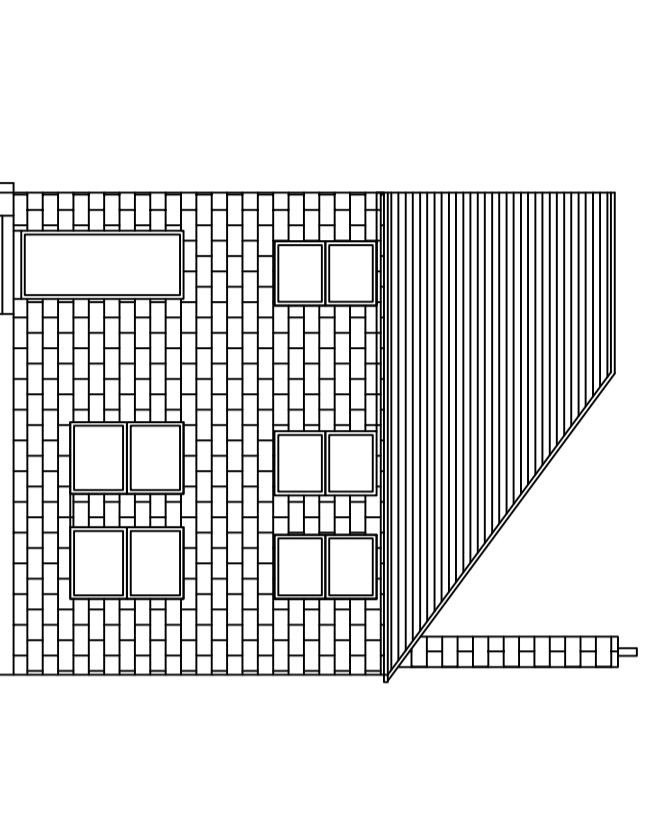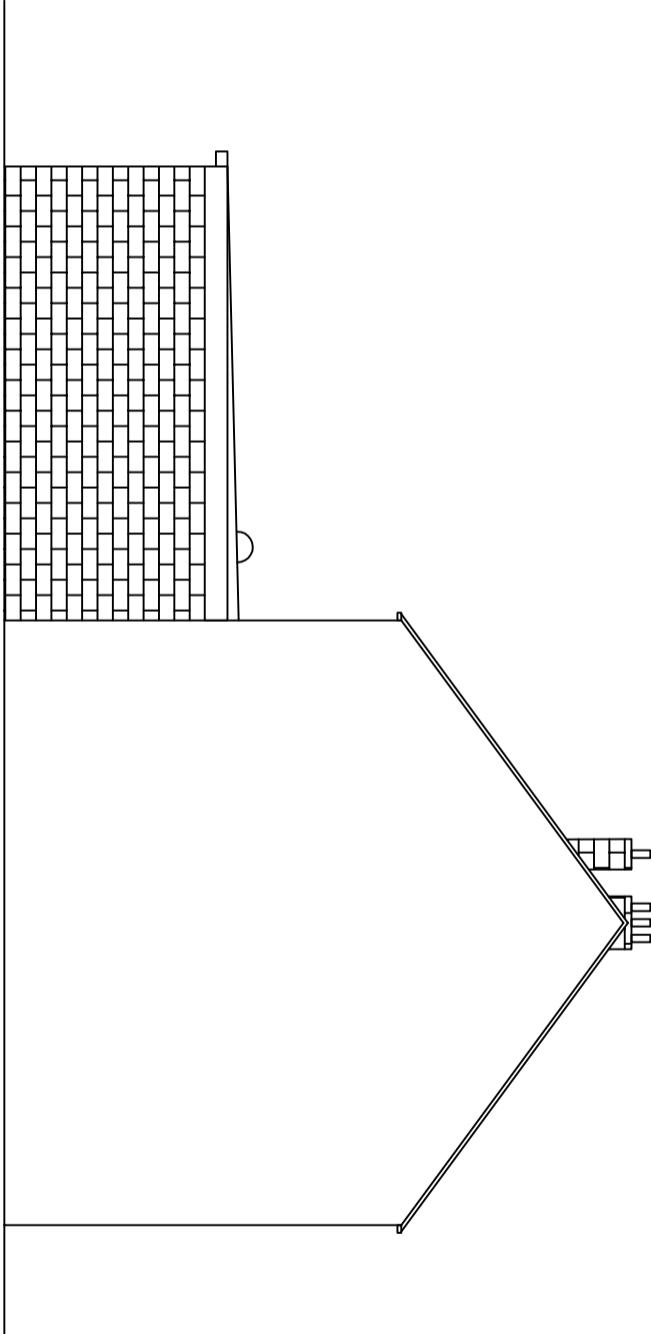
<p><b>SEWA</b>  <b>ENTERPRISES LTD</b>            Architectural &amp; Structural Design Consultant            Email: <a href="mailto:info@sewaenterprises.com">info@sewaenterprises.com</a>            M: 07863106679</p>		<p><b>EXISTING REAR ELEVATION</b></p> 													
<p><b>NOTES</b>            All setting out dimensions is to be checked and verified on site by contractor before any commencement of the works. Any discrepancies or client instructed changes to be referred to Sewa Enterprises Ltd. All dimensions in millimeters unless otherwise stated. This drawings is copyrighted and no part of it is to be extracted, amended or removed without gaining permission in formal writings.            Copyright © 2023, Sewa Enterprises Ltd.</p>		<p><b>EXISTING FRONT ELEVATION</b></p> 													
<p><b>PROJECT TITLE:</b>  <b>Conversion of roofspace to habitable use to include a rear dormer, 2 front rooflights and conversion of roof from hip to gable end with a new gable end window.</b>  <b>ADDRESS:</b>  <b>6 North Avenue, Hayes, UB3 2JE</b>  <b>CLIENT NAME:</b>  <b>Mr. AZAD ALI</b></p>		<p><b>EXISTING SIDE ELEVATION (TOWARDS NO 8)</b></p>  <p>0 1 2 3 4 5m</p>													
<p><b>DRAWING TITLE:</b>  <b>Existing Elevations</b></p>		<p><b>PROJECT STAGE:</b>  <b>Drawings for Planning Approval</b></p>													
<p><b>REFERENCE NO:</b>  <b>23 05 6 NORTH AVENUE,            HAYES, UB3 2JE</b>  <b>DRAWING NO:</b> SW/PLN/23/05/02</p>		<table border="1"> <tr> <td><b>REVISIONS</b></td> <td><b>REV. DATE</b></td> <td><b>DETAILS</b></td> </tr> <tr> <td></td> <td></td> <td></td> </tr> <tr> <td></td> <td></td> <td></td> </tr> <tr> <td></td> <td></td> <td></td> </tr> </table>		<b>REVISIONS</b>	<b>REV. DATE</b>	<b>DETAILS</b>									
<b>REVISIONS</b>	<b>REV. DATE</b>	<b>DETAILS</b>													
<p><b>SCALE:</b>  <b>1:100 @ A3</b></p>		<p><b>DATE:</b> MAR 2023</p>													

# SEWA




ENTERPRISES LTD

Architectural & Structural Design Consultant


Email: info@sewaenterprises.com  
M: 07863106679

NOTES  
All setting out dimensions is to be checked and verified on site by  
contractor before any commencement of the works. Any  
discrepancies or client instructed changes to be referred to Sewa  
Enterprises Ltd. All dimensions in millimeters unless otherwise  
stated. This drawings is copyrighted and no part of it is to be  
extracted, amended or removed without gaining permission in  
formal writings.  
Copyright © 2023, Sewa Enterprises Ltd.


## PROPOSED GROUND FLOOR PLAN (UNCHANGED)

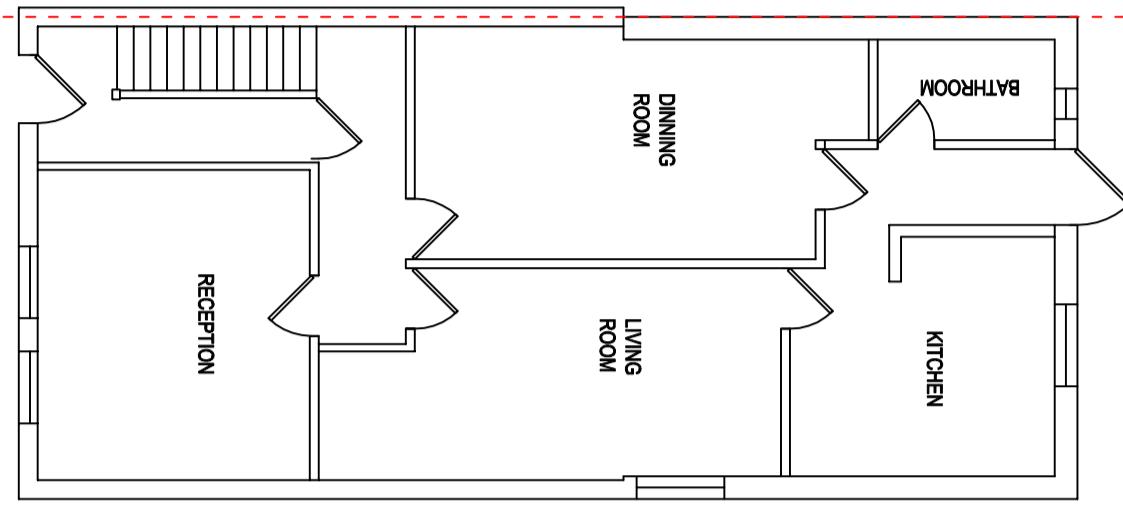

## PROPOSED FIRST FLOOR PLAN

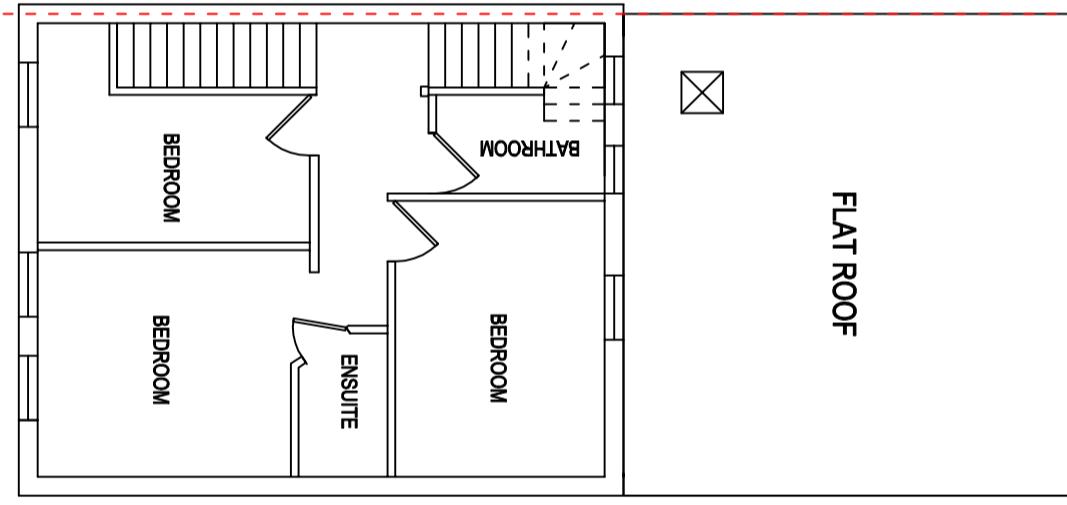

## PROPOSED LOFT FLOOR PLAN

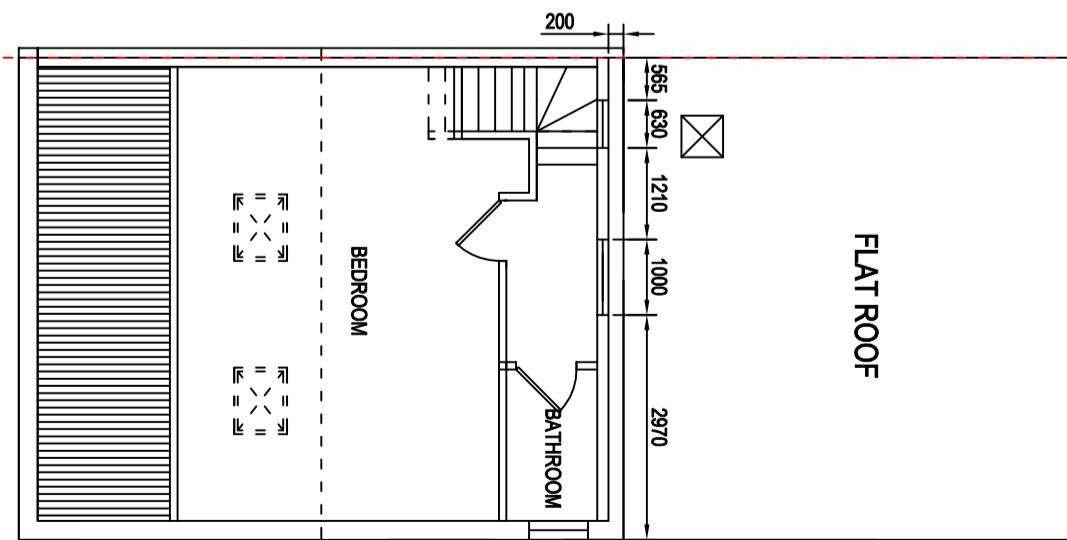

0 1 2 3 4 5m

DRAWING TITLE:  
Proposed Elevations

PROJECT STAGE:  
Drawings for Planning Approval

REFERENCE NO:  
23 05 6 NORTH AVENUE,  
HAYES, UB3 2JE  
DRAWING NO: SW/PLN/23/05/03  
REVISIONS

SCALE: 1:100 @ A3  
DATE: MAR 2023

PROJECT TITLE:  
Conversion of roofspace to habitable use to  
include a rear dormer, 2 front rooflights and  
conversion of roof from hip to gable end with a  
new gable end window.  
ADDRESS:  
6 North Avenue, Hayes, UB3 2JE  
CLIENT NAME:  
Mr. AZAD ALLI

