

SEWA




ENTERPRISES LTD


Architectural & Structural Design Consultant

Email: info@sewaenterprises.com
M: 07863106679


NOTES
All setting out dimensions is to be checked and verified on site by contractor before any commencement of the works. Any discrepancies or client instructed changes to be referred to Sewa Enterprises Ltd. All dimensions in millimeters unless otherwise stated. This drawings is copyrighted and no part of it is to be extracted, amended or removed without gaining permission in formal writings.
Copyright © 2025, Sewa Enterprises Ltd.

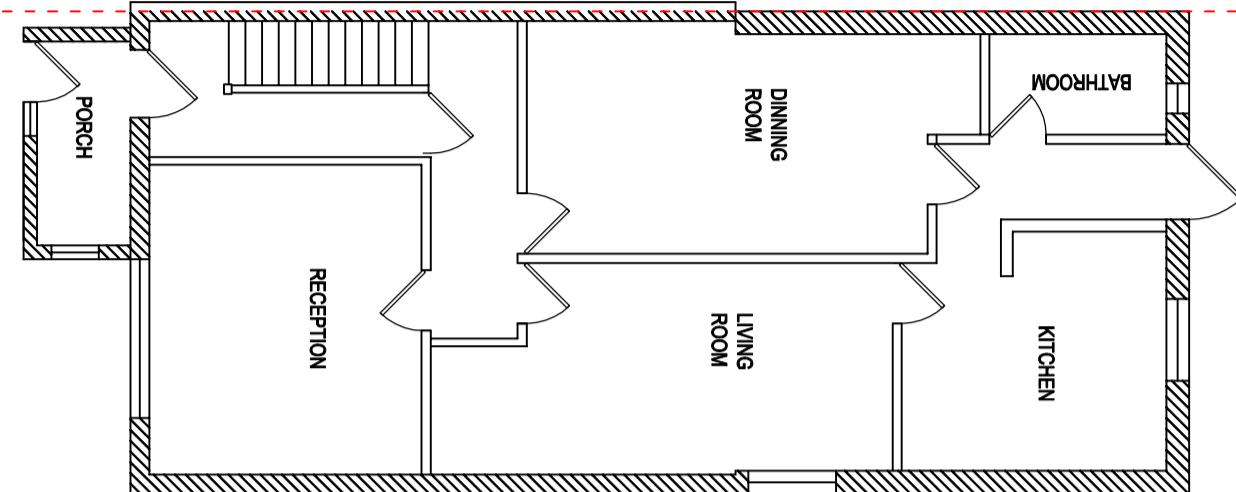

EXISTING GROUND FLOOR PLAN

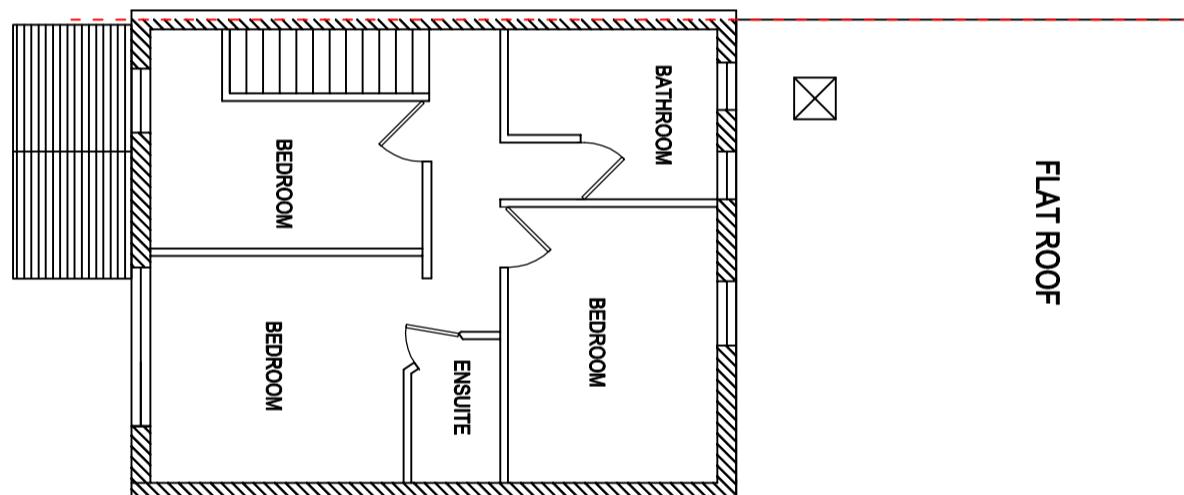

EXISTING FIRST FLOOR PLAN

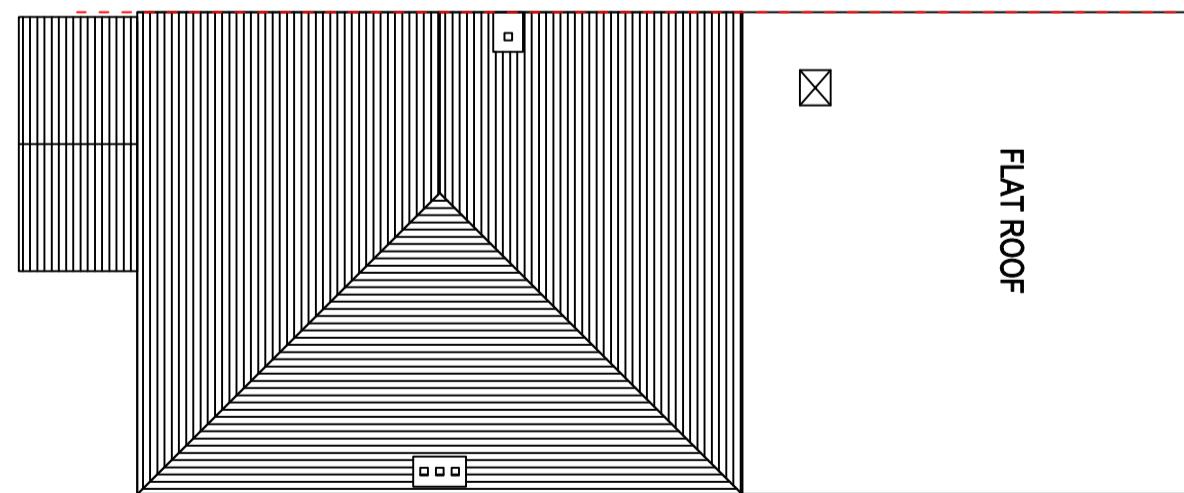

EXISTING ROOF PLAN

0 1 2 3 4 5m

DRAWING TITLE:
Existing Plans

PROJECT STAGE:
Drawings for Planning Approval

REFERENCE NO:
25, 26, 6 NORTH AVENUE,

HAYES, UB3 2JE


DRAWING NO: SW/PLN/25/2001

REVISIONS

REV. DATE: DETAILS

1:100 @ A3

DATE: AUG 2025

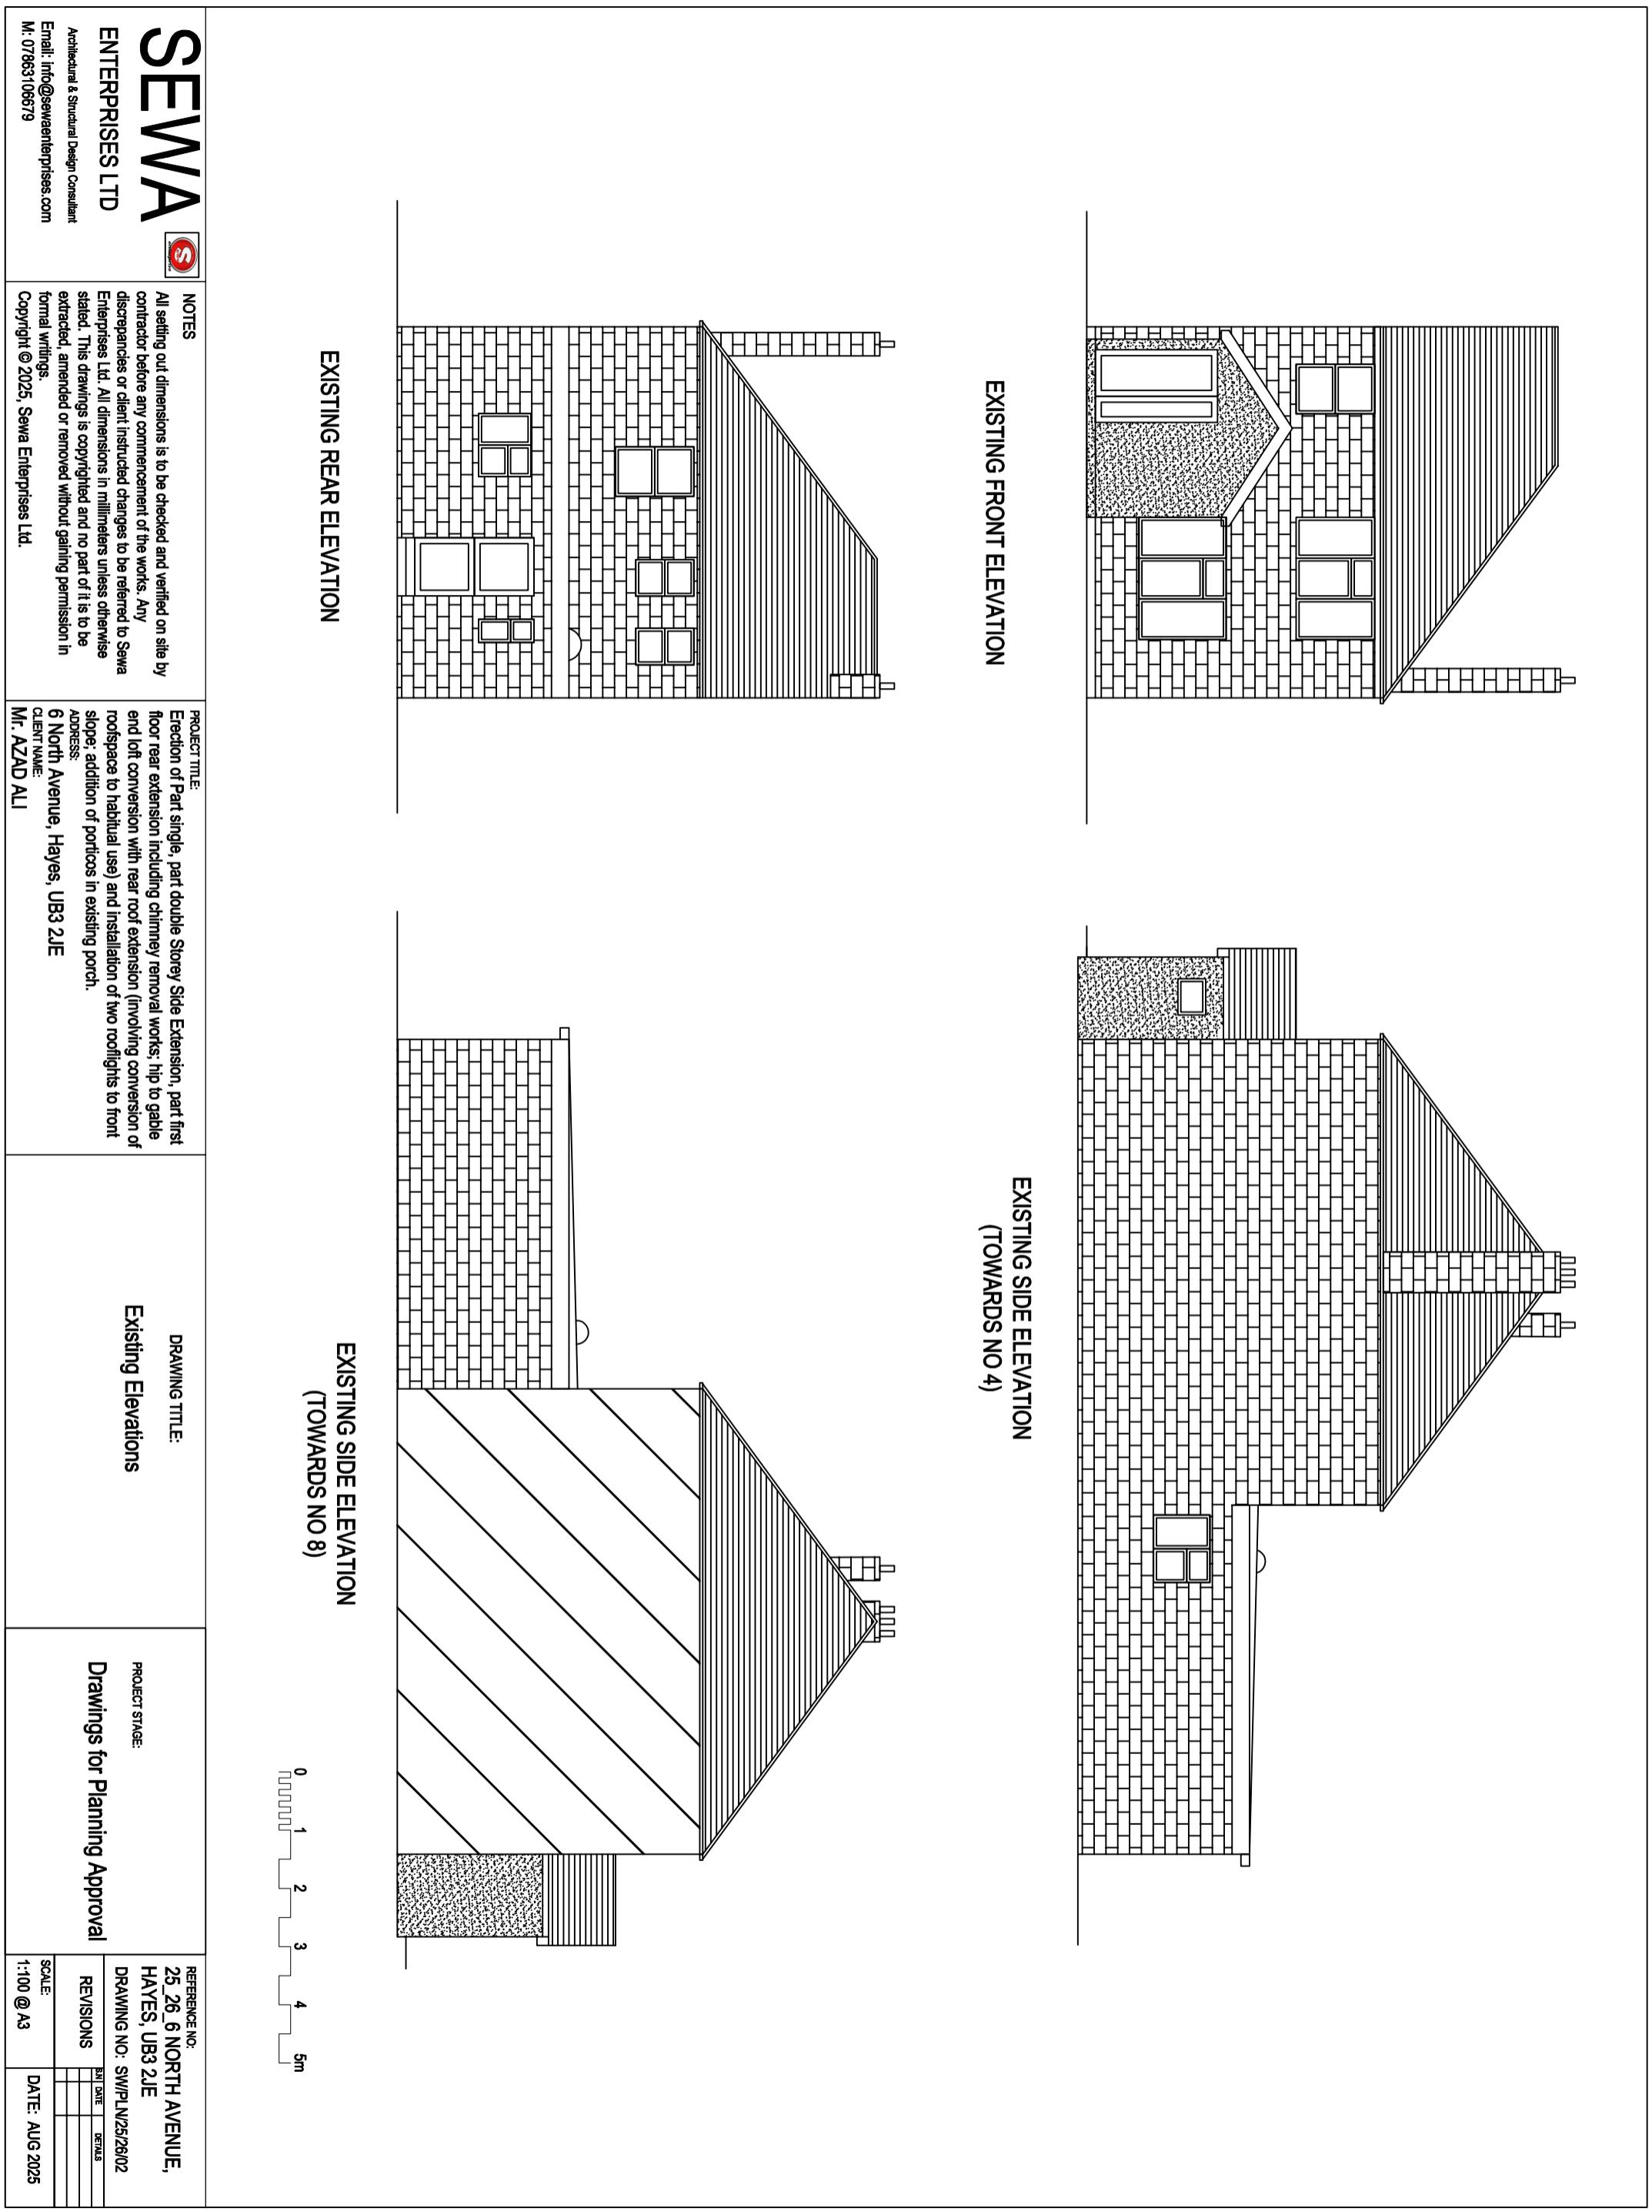

SEWA 

ENTERPRISES LTD


Architectural & Structural Design Consultant

Email: info@sewaenterprises.com
M: 07863106679


NOTES
All setting out dimensions is to be checked and verified on site by contractor before any commencement of the works. Any discrepancies or client instructed changes to be referred to Sewa Enterprises Ltd. All dimensions in millimeters unless otherwise stated. This drawings is copyrighted and no part of it is to be extracted, amended or removed without gaining permission in formal writings.

Copyright © 2025, Sewa Enterprises Ltd.

PROPOSED GROUND FLOOR PLAN

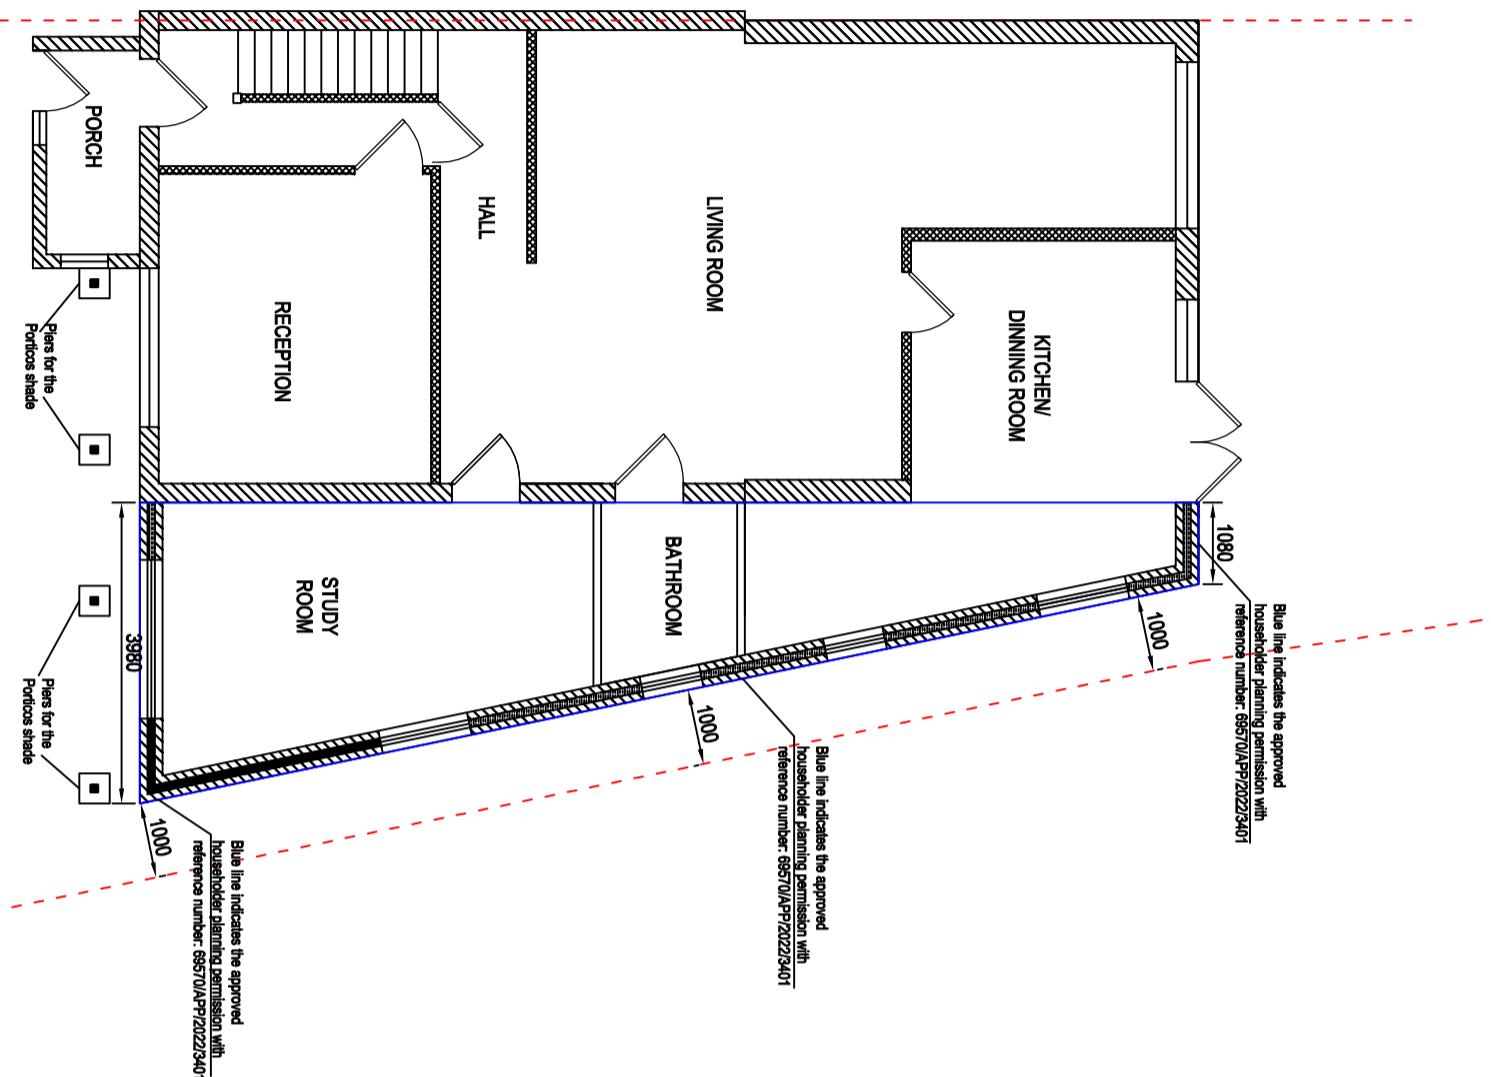

PROPOSED FIRST FLOOR PLAN

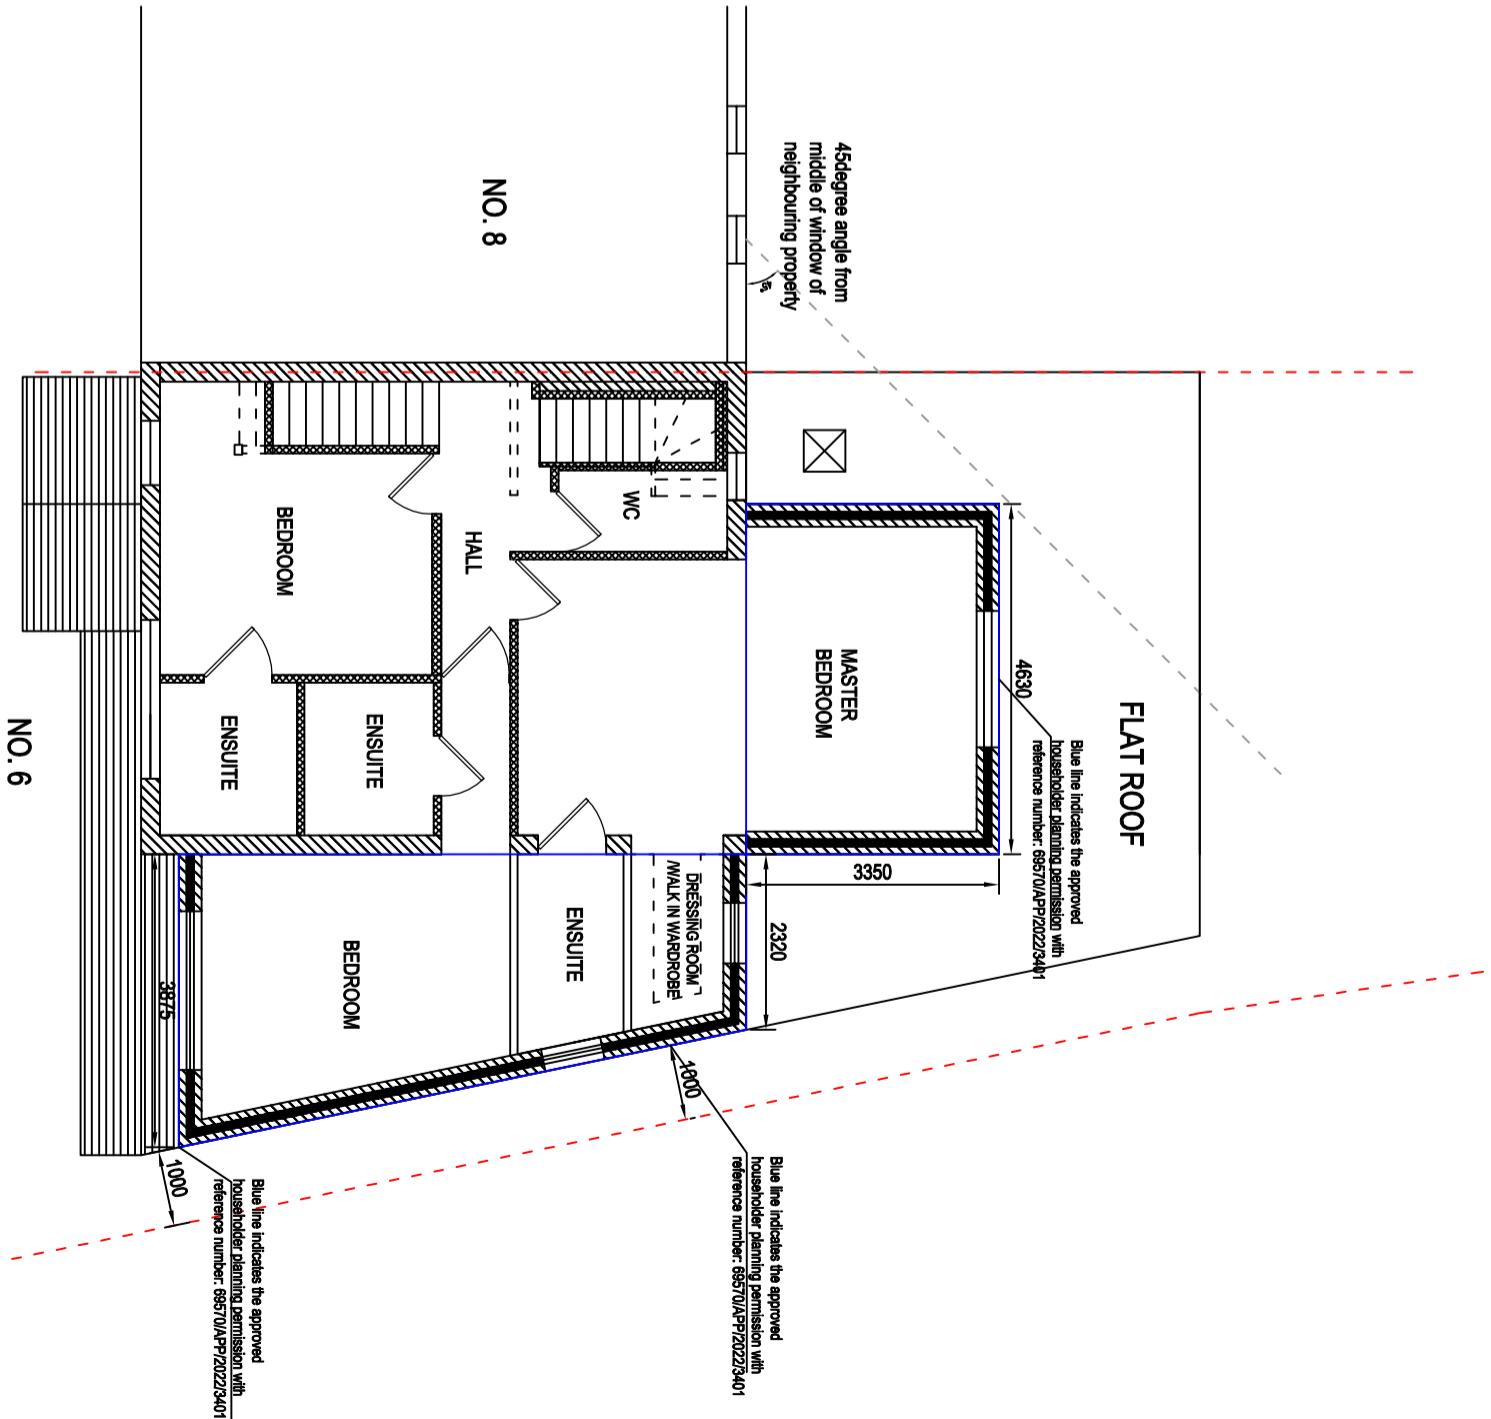

0 1 2 3 4 5m

DRAWING TITLE:
Proposed Plans

PROJECT TITLE:
Erection of Part single, part double Storey Side Extension, part first floor rear extension including chimney removal works; hip to gable end loft conversion with rear roof extension (involving conversion of roofspace to habitable use) and installation of two rooflights to front

ADRESS:
6 North Avenue, Hayes, UB3 2JE

CLIENT NAME:
Mr. AZAD ALI


REFERENCE NO:
25, 26, 6 NORTH AVENUE,
HAYES, UB3 2JE
DRAWING NO: SW/PLN/25/20/03

PROJECT STAGE:
Drawings for Planning Approval

REVISIONS

SCALE:
1:100 @ A3

DATE: AUG 2025

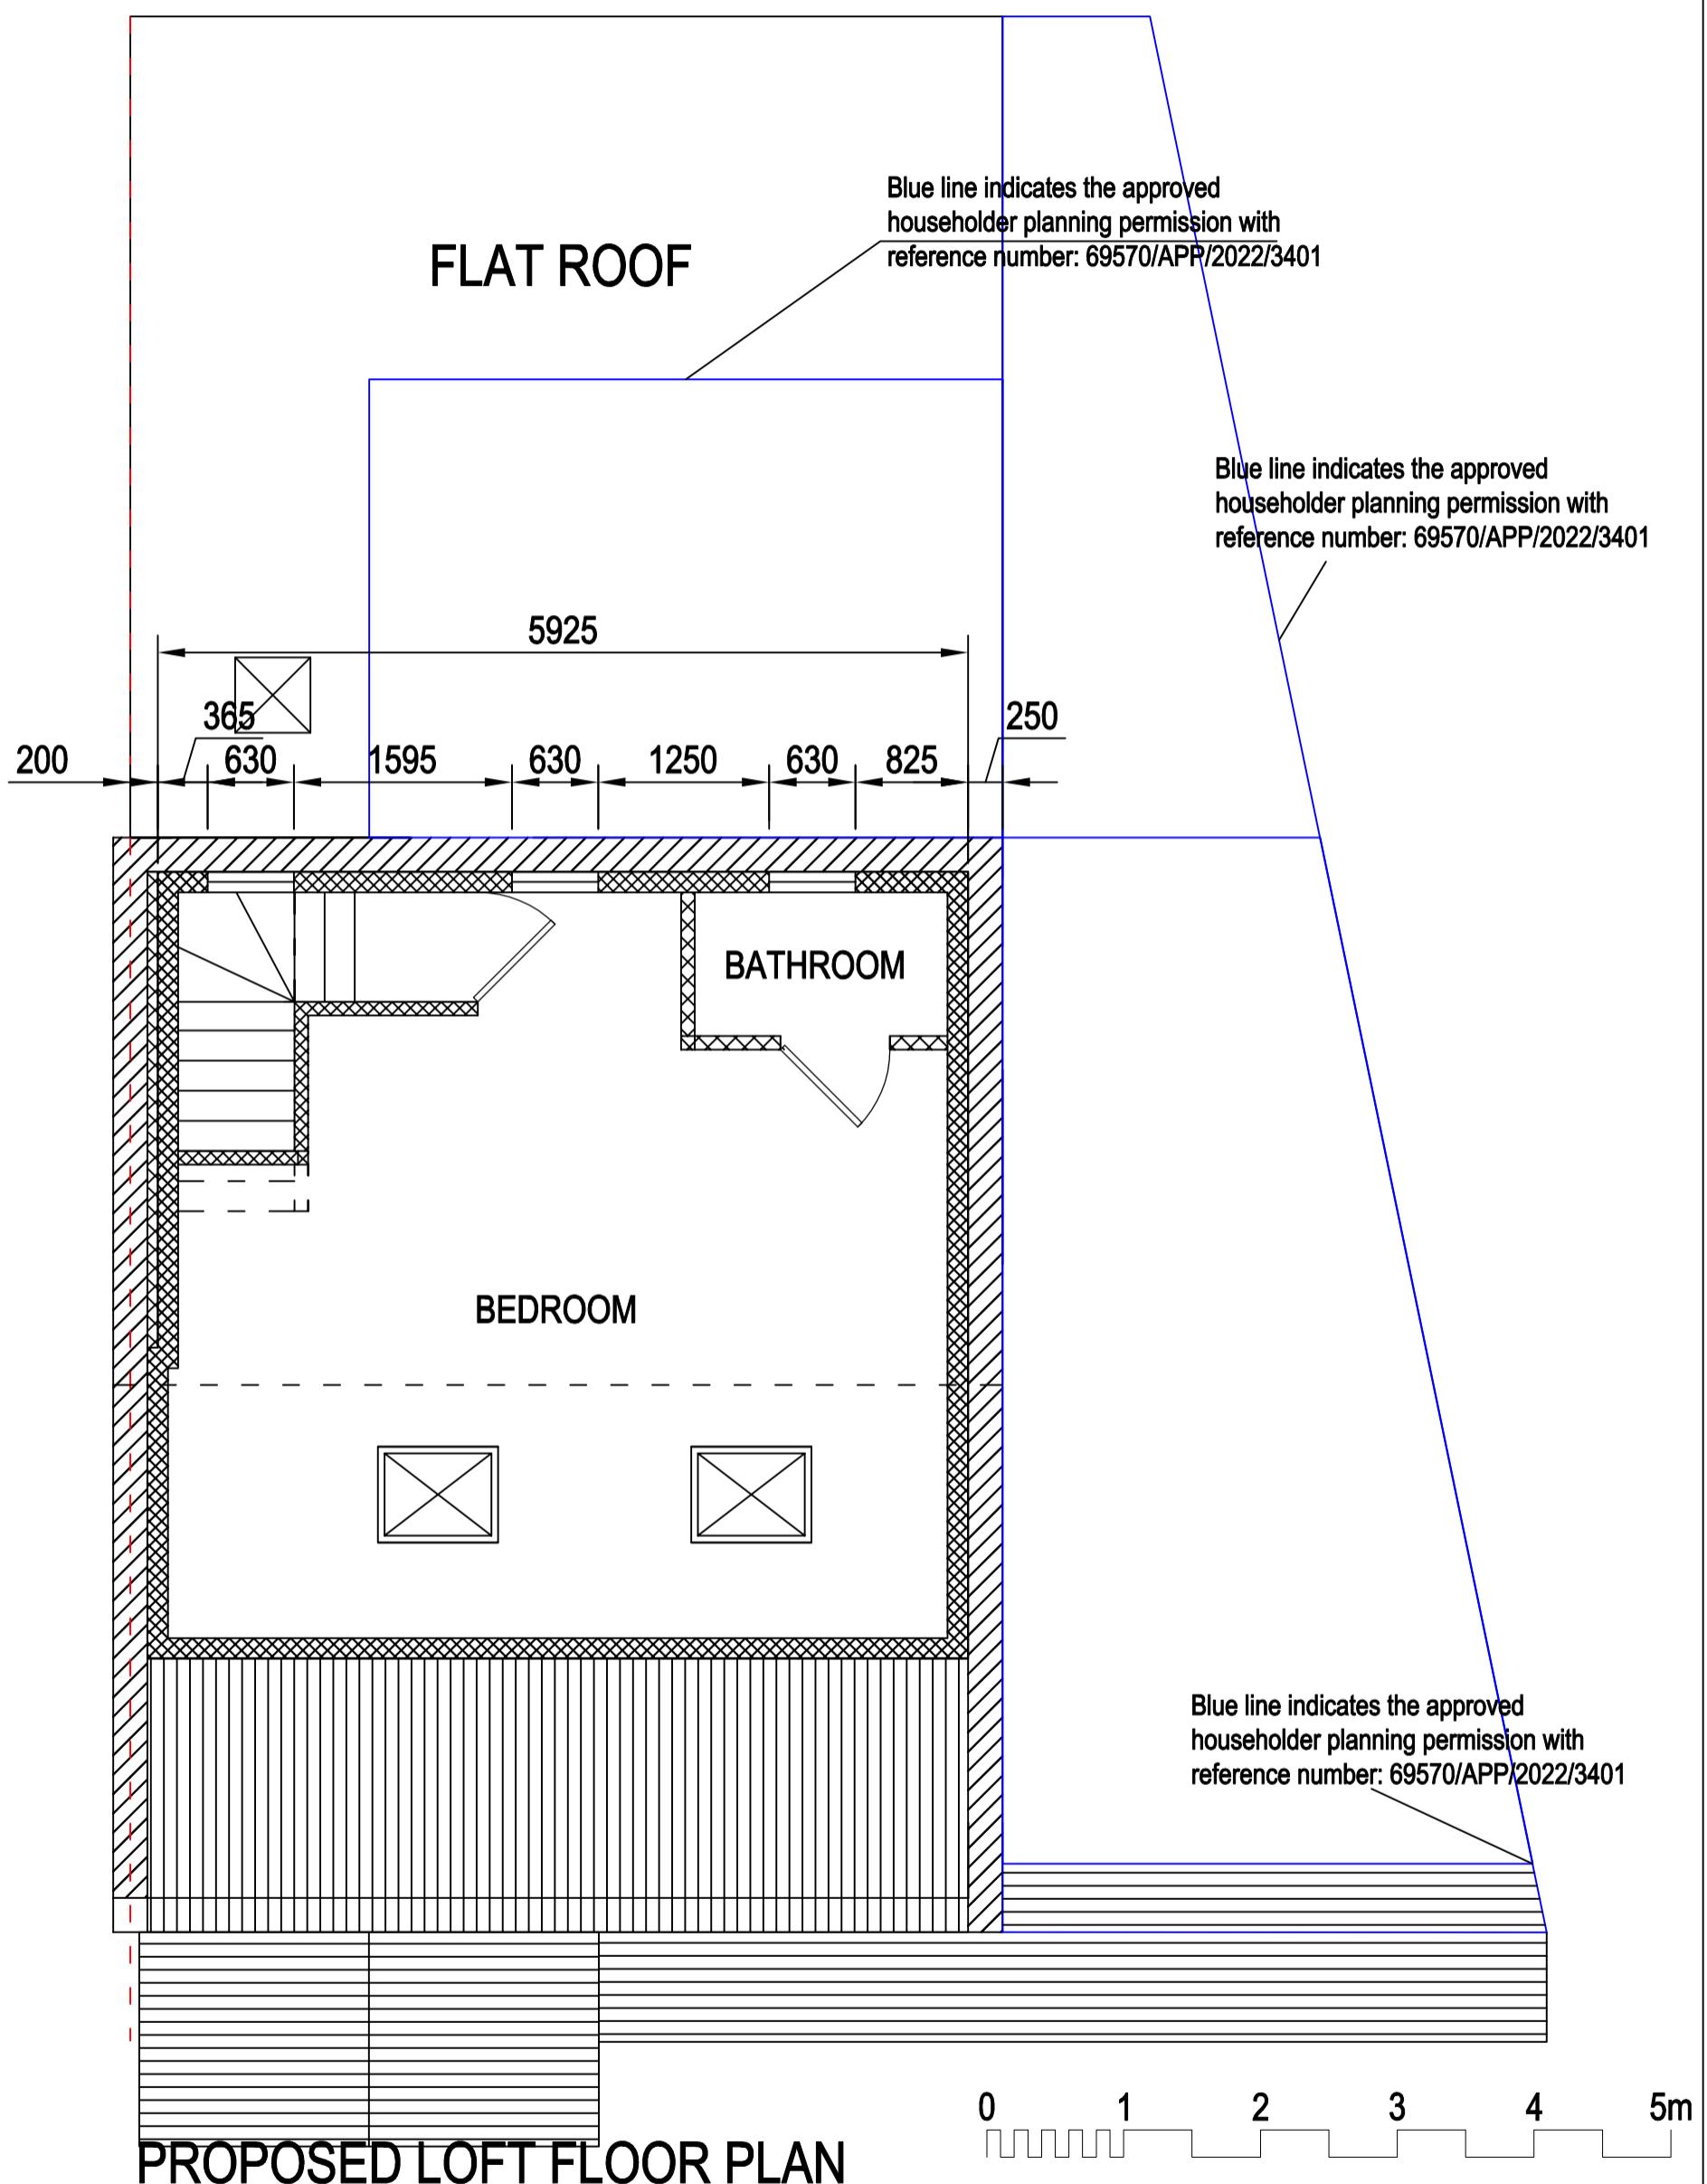

SEWA
ENTERPRISES LTD



Architectural & Structural Design Consultant
Email: info@sewaenterprises.com
M: 07863106679

NOTES

All setting out dimensions is to be checked and verified on site by contractor before any commencement of the works. Any discrepancies or client instructed changes to be referred to Sewa Enterprises Ltd. All dimensions in millimeters unless otherwise stated. This drawings is copyrighted and no part of it is to be extracted, amended or removed without gaining permission in formal writings.
Copyright © 2025, Sewa Enterprises Ltd.

PROJECT TITLE:

Erection of Part single, part double Storey Side Extension, part first floor rear extension including chimney removal works; hip to gable end loft conversion with rear roof extension (involving conversion of roofspace to habitual use) and installation of two rooflights to front slope; addition of porticos in existing porch.

ADDRESS:

6 North Avenue, Hayes, UB3 2JE

CLIENT NAME:

Mr. AZAD ALI

DRAWING TITLE:
Proposed
Loft floor
Plan

PROJECT STAGE:
Drawings
for
Planning
Approval

REFERENCE NO:
25_26_6 NORTH AVENUE,
HAYES, UB3 2JE
DRAWING NO: SW/PLN/25/26/04

REVISIONS	BN	DATE	DETAILS

SCALE:
1:50 @ A3 **DATE:** AUG 2025

SEWA



ENTERPRISES LTD

Architectural & Structural Design Consultant

Email: info@sewaenterprises.com

M. 07863106679

Copyright © 2025, Sewa Enterprises Ltd.

Mr. AZAD ALI

SEWA




ENTERPRISES LTD

Architectural & Structural Design Consultant


Email: info@sewaenterprises.com

Copyright © 2025, Sewa Enterprises Ltd.

**PROPOSED FRONT ELEVATION
(TOWARDS NO 4)**

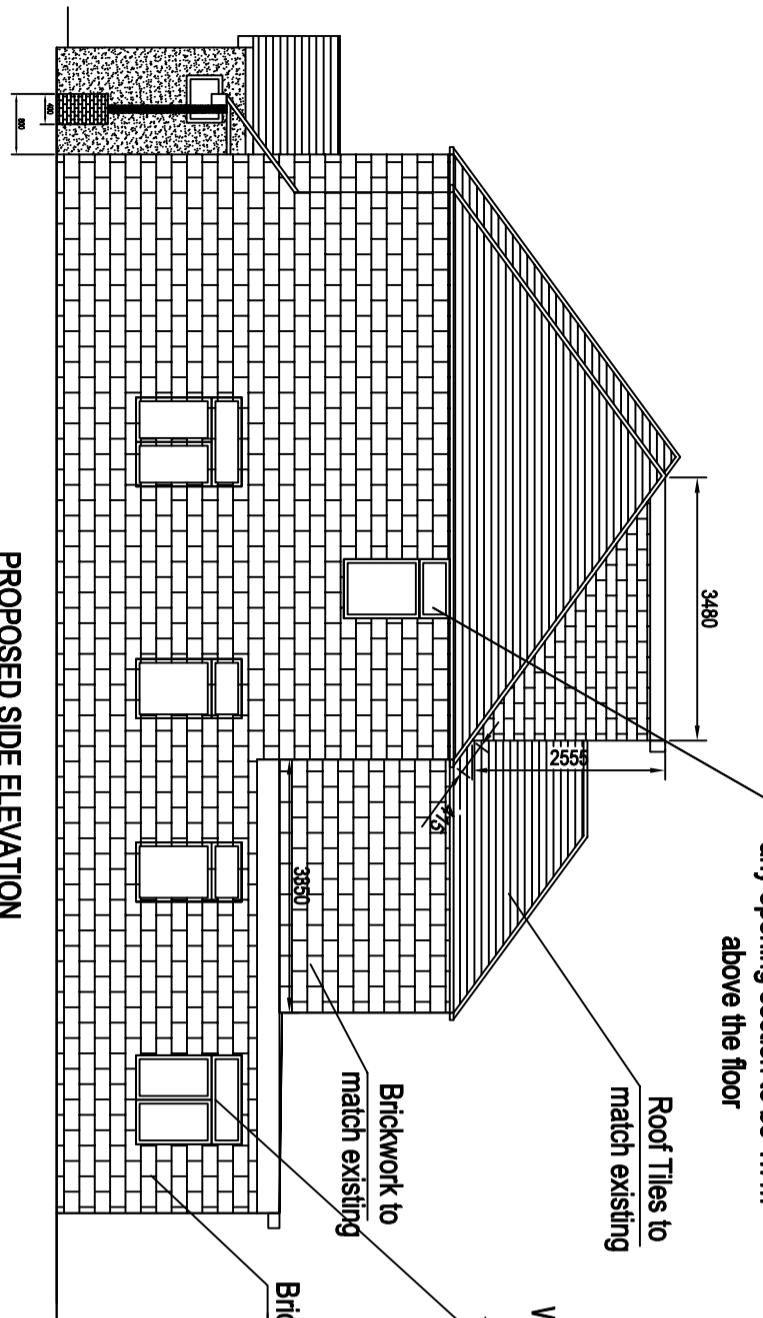

PROPOSED REAR ELEVATION

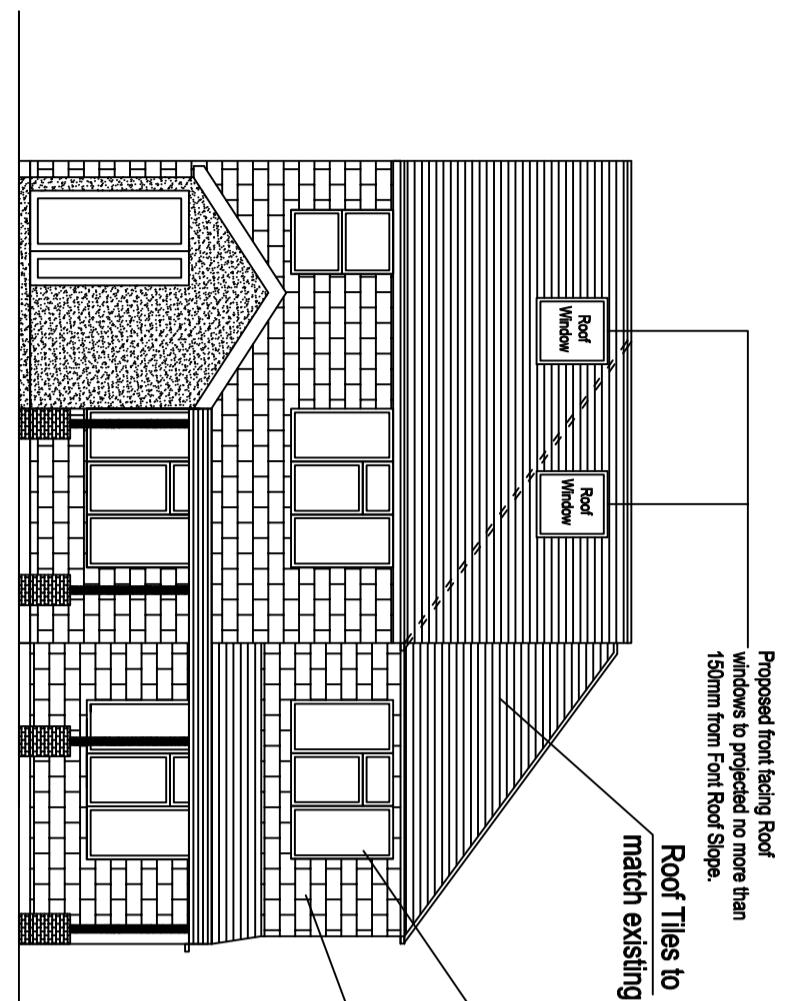

**PROPOSED SIDE ELEVATION
(TOWARDS NO 8)**

0 1 2 3 4 5m

DRAWING TITLE:

Proposed Elevations

PROJECT TITLE:

Erection of Part single, part double Storey Side Extension, part first floor rear extension including chimney removal works; hip to gable end loft conversion with rear roof extension (involving conversion of roofspace to habitable use) and installation of two rooflights to front slope; addition of porticos in existing porch.

PROJECT STAGE:

25, 26, 6 NORTH AVENUE,
HAYES, UB3 2JE

REFERENCE NO:
DRAWING NO: SW/PLN/25/20/05

PROJECT STAGE:

Drawings for Planning Approval

REVISIONS

SCALE:

1:100 @ A3

DATE: AUG 2025

DETAILS

REV. DATE

1

2

1

SEWA



ENTERPRISES LTD

Architectural & Structural Design Consultant

Email: info@sewaenterprises.com
M: 07863106679

Copyright © 2025, Sewa Enterprises Ltd.
formal writings.


NOTES
All setting out dimensions is to be checked and verified on site by contractor before any commencement of the works. Any discrepancies or client instructed changes to be referred to Sewa Enterprises Ltd. All dimensions in millimeters unless otherwise stated. This drawings is copyrighted and no part of it is to be extracted, amended or removed without gaining permission in formal writings.

PROJECT TITLE:
Erection of Part single, part double Storey Side Extension, part first floor rear extension including chimney removal works; hip to gable end loft conversion with rear roof extension (involving conversion of roofspace to habitable use) and installation of two rooflights to front slope; addition of porticos in existing porch.

Address:

6 North Avenue, Hayes, UB3 2JE
CLIENT NAME:
Mr. AZAD ALI


EXISTING SITE PLAN

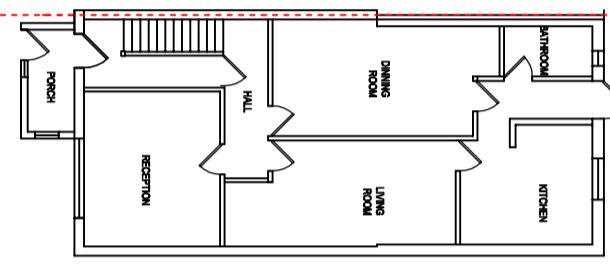

GARDEN

OUTBUILDING

PROPOSED SITE PLAN

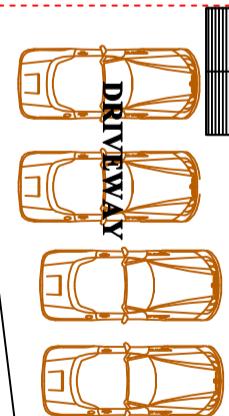

GARDEN

OUTBUILDING

DRAWING TITLE:
EXISTING/PROPOSED SITE PLAN

PROJECT STAGE:

Drawings for Planning Approval

REFERENCE NO:
22_16_6 NORTH AVENUE,
HAYES, UB3 2JE
DRAWING NO: SW/PLN/25/26/06

REVISIONS

REV. DATE

DETAILS

SCALE: 1:200 @ A3

DATE: AUG 2025

EXISTING DRIVEWAY TO BE USED
FOR THE PARKING OF THE
VEHICLES. UP TO 4 CARS CAN BE
PARKED IN EXISTING DRIVEWAY.

Blue line indicates the approved householder planning permission with reference number 68570/APP/2022/3401

Blue line indicates the approved householder planning permission with reference number 68570/APP/2022/3401