


Existing Ground Floor Plan
Scale 1:100

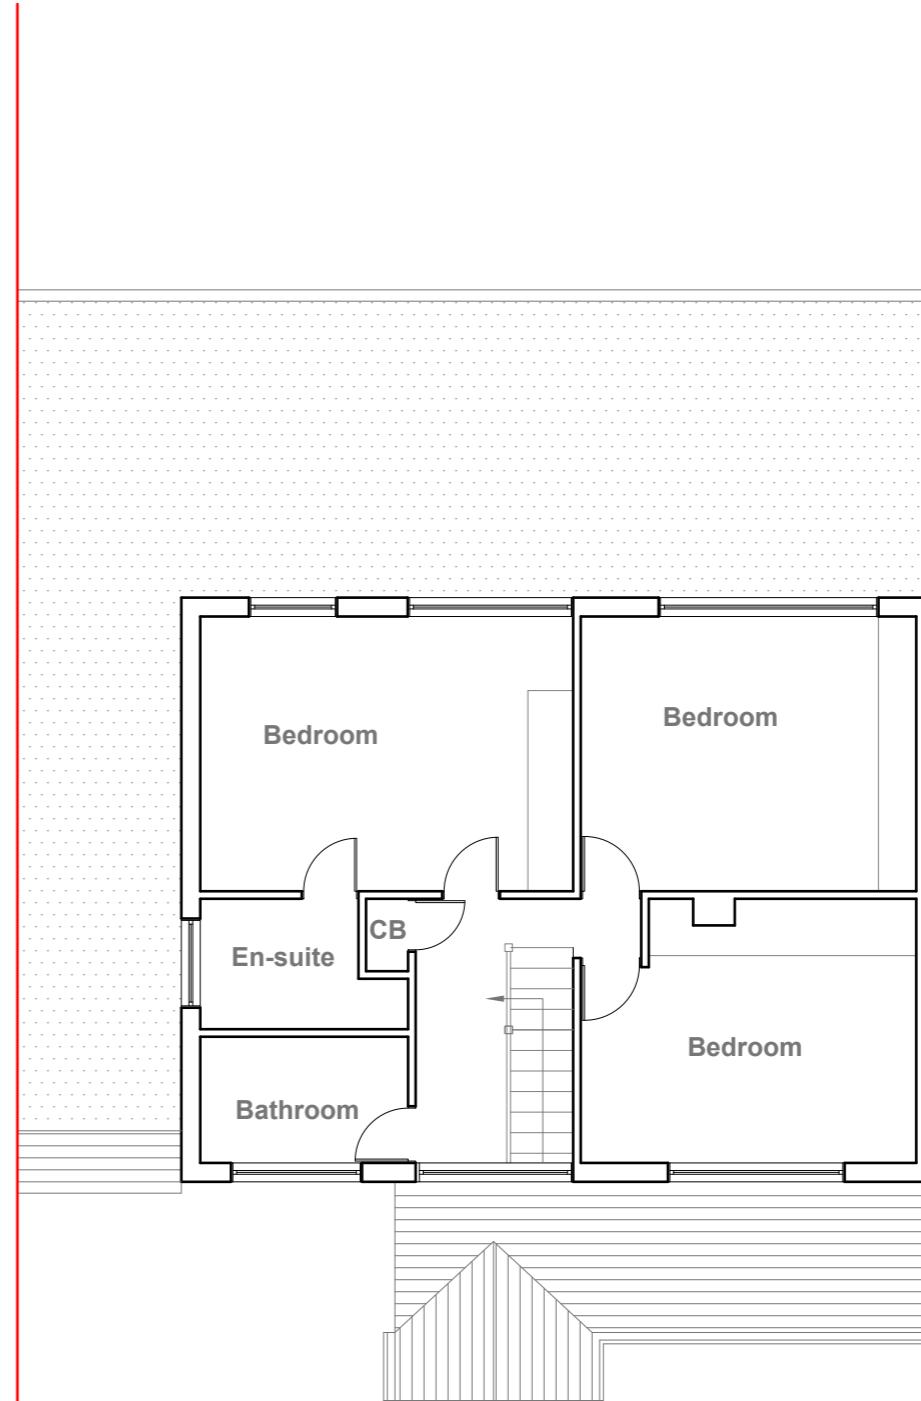

Existing First Floor Plan
Scale 1:100

GENERAL NOTES:

1. ALL DIMENSIONS ARE IN MILLIMETER.
2. VERIFY ALL DIMENSIONS AND CONDITIONS BEFORE BUILDING OR STARTING CONSTRUCTION. NOTIFY THE DESIGNER IMMEDIATELY OF ANY DISCREPANCY OR VARIATION.
3. ALL WORK TO COMPLY WITH CURRENT BUILDING REGULATIONS AND CODES OF PRACTICE

Title:

Existing Floor Plans


Site Address

6 Drakes Drive,
Northwood.
HA6 2SL

Scale: 1:100 @A3


Date: 21/04/2023
Drawing No.: 2023/059 -01
Drawn By: RO

Revision Date:

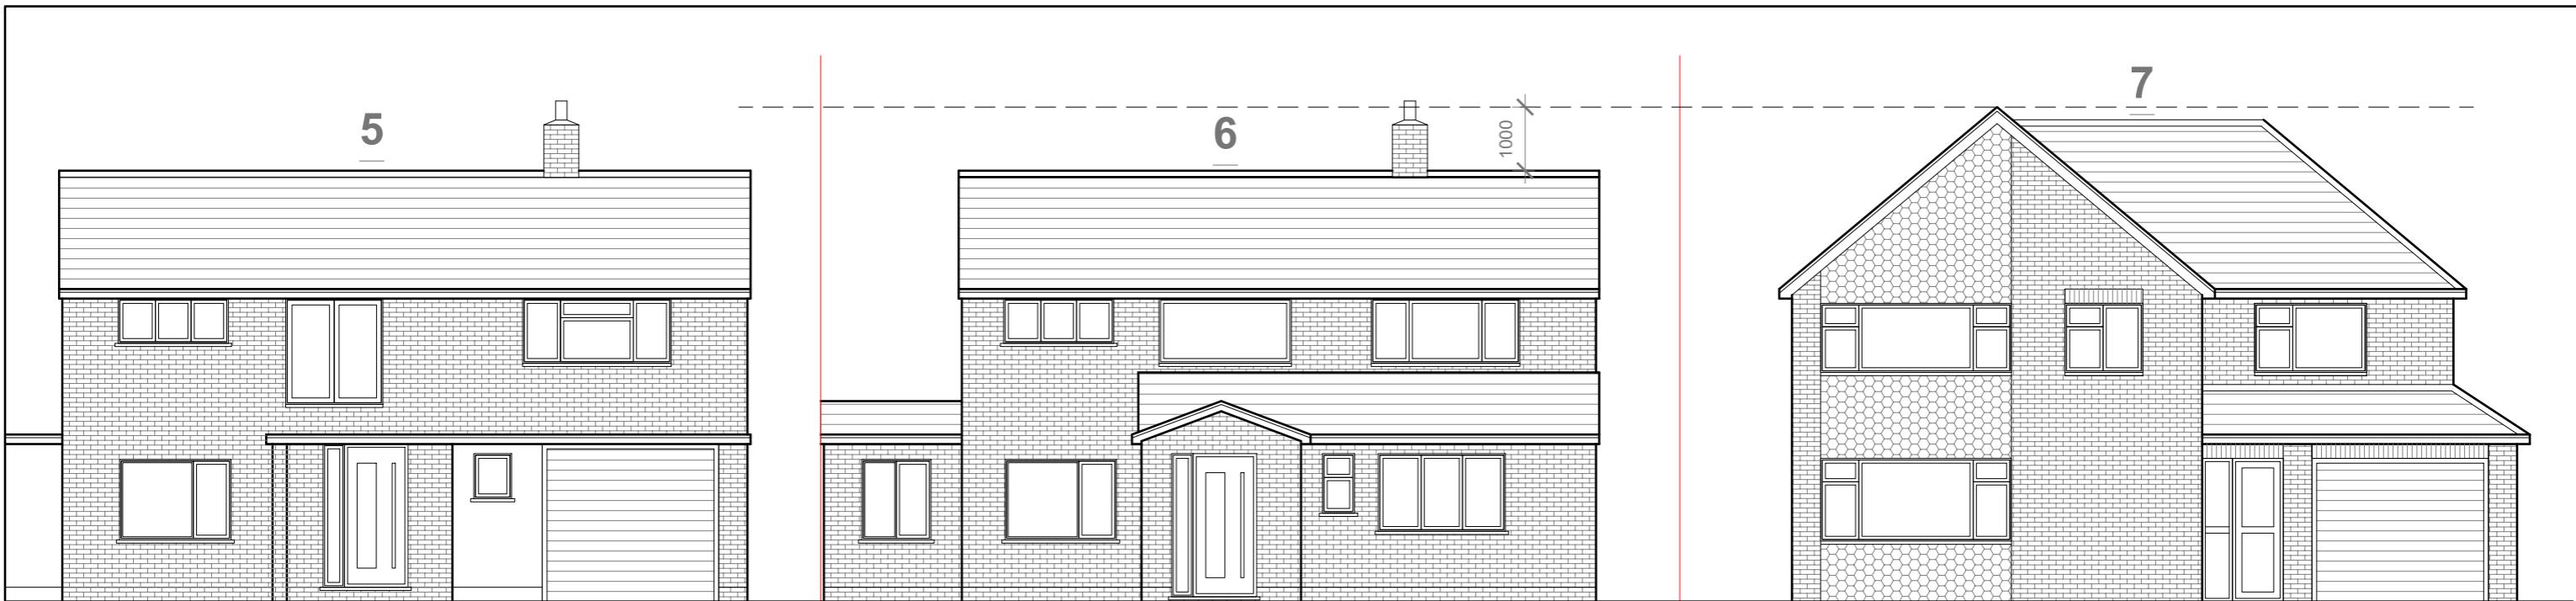

Existing Front Elevation

Scale 1:100

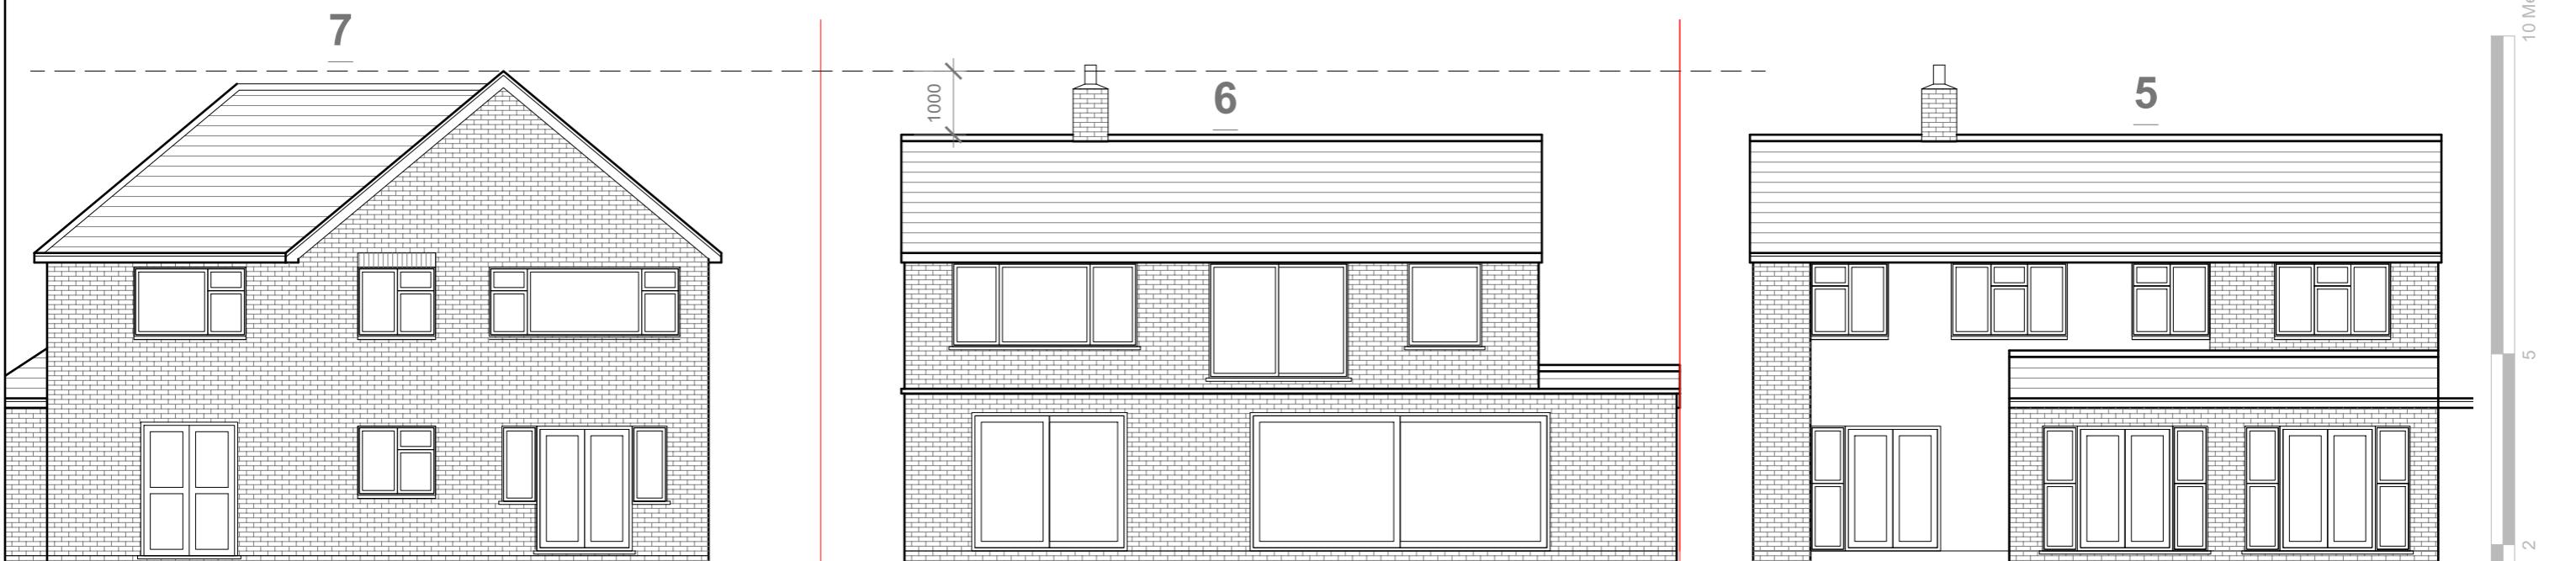

Existing Rear Elevation

Scale 1:100

GENERAL NOTES:

1. ALL DIMENSIONS ARE IN MILLIMETER.
2. VERIFY ALL DIMENSIONS AND CONDITIONS BEFORE BUILDING OR STARTING CONSTRUCTION. NOTIFY THE DESIGNER IMMEDIATELY OF ANY DISCREPANCY OR VARIATION.
3. ALL WORK TO COMPLY WITH CURRENT BUILDING REGULATIONS AND CODES OF PRACTICE

Title:

Existing Front & Rear Elevations

Site Address


6 Drakes Drive,
Northwood.
HA6 2SL

Scale: 1:100 @A3

Date: 21/04/2023
Drawing No.: 2023/059 -02
Drawn By: RO

Revision Date:

e:mail - faluckpatel@yahoo.com
(M) +44 (0) 7871 466 254

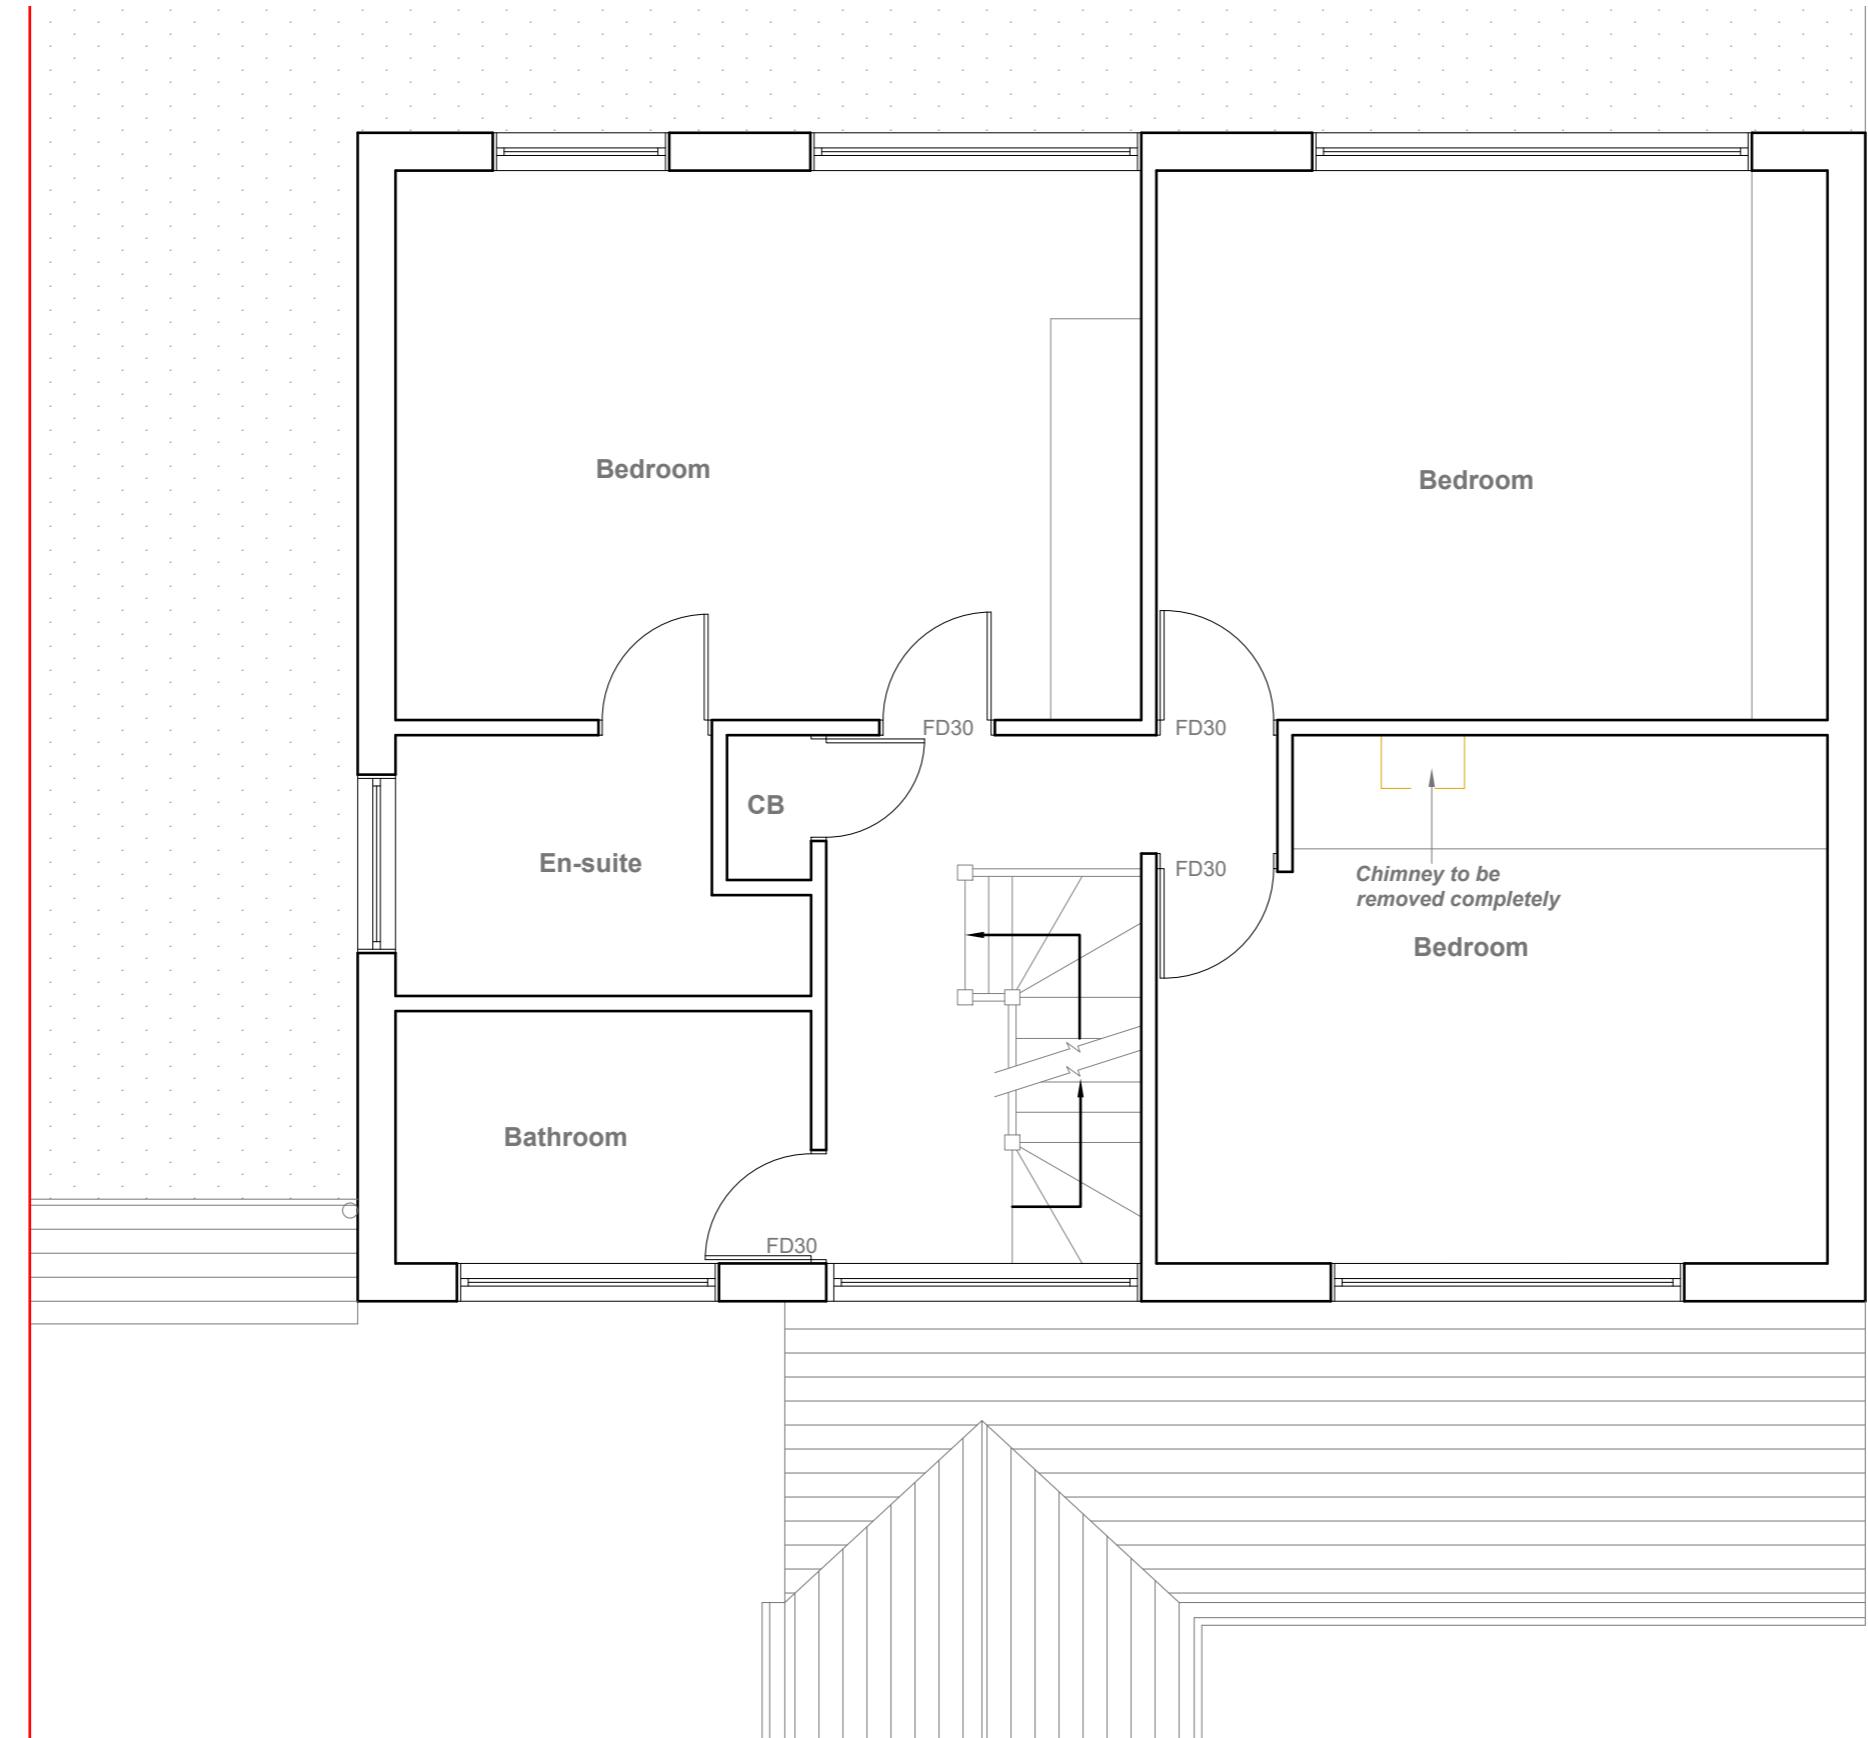

Proposed First Floor Plan

Scale 1:50

GENERAL NOTES:

1. ALL DIMENSIONS ARE IN MILLIMETER.
2. VERIFY ALL DIMENSIONS AND CONDITIONS BEFORE BUILDING OR STARTING CONSTRUCTION. NOTIFY THE DESIGNER IMMEDIATELY OF ANY DISCREPANCY OR VARIATION.
3. ALL WORK TO COMPLY WITH CURRENT BUILDING REGULATIONS AND CODES OF PRACTICE

Title:

Proposed First Floor Plan


Site Address

6 Drakes Drive,
Northwood.
HA6 2SL

Scale: 1:50 @A3
Date: 21/04/2023
Drawing No.: 2023/059 -03
Drawn By: RO

Revision Date:

e:mail - faluckpatel@yahoo.com
(M) +44 (0) 7871 466 254

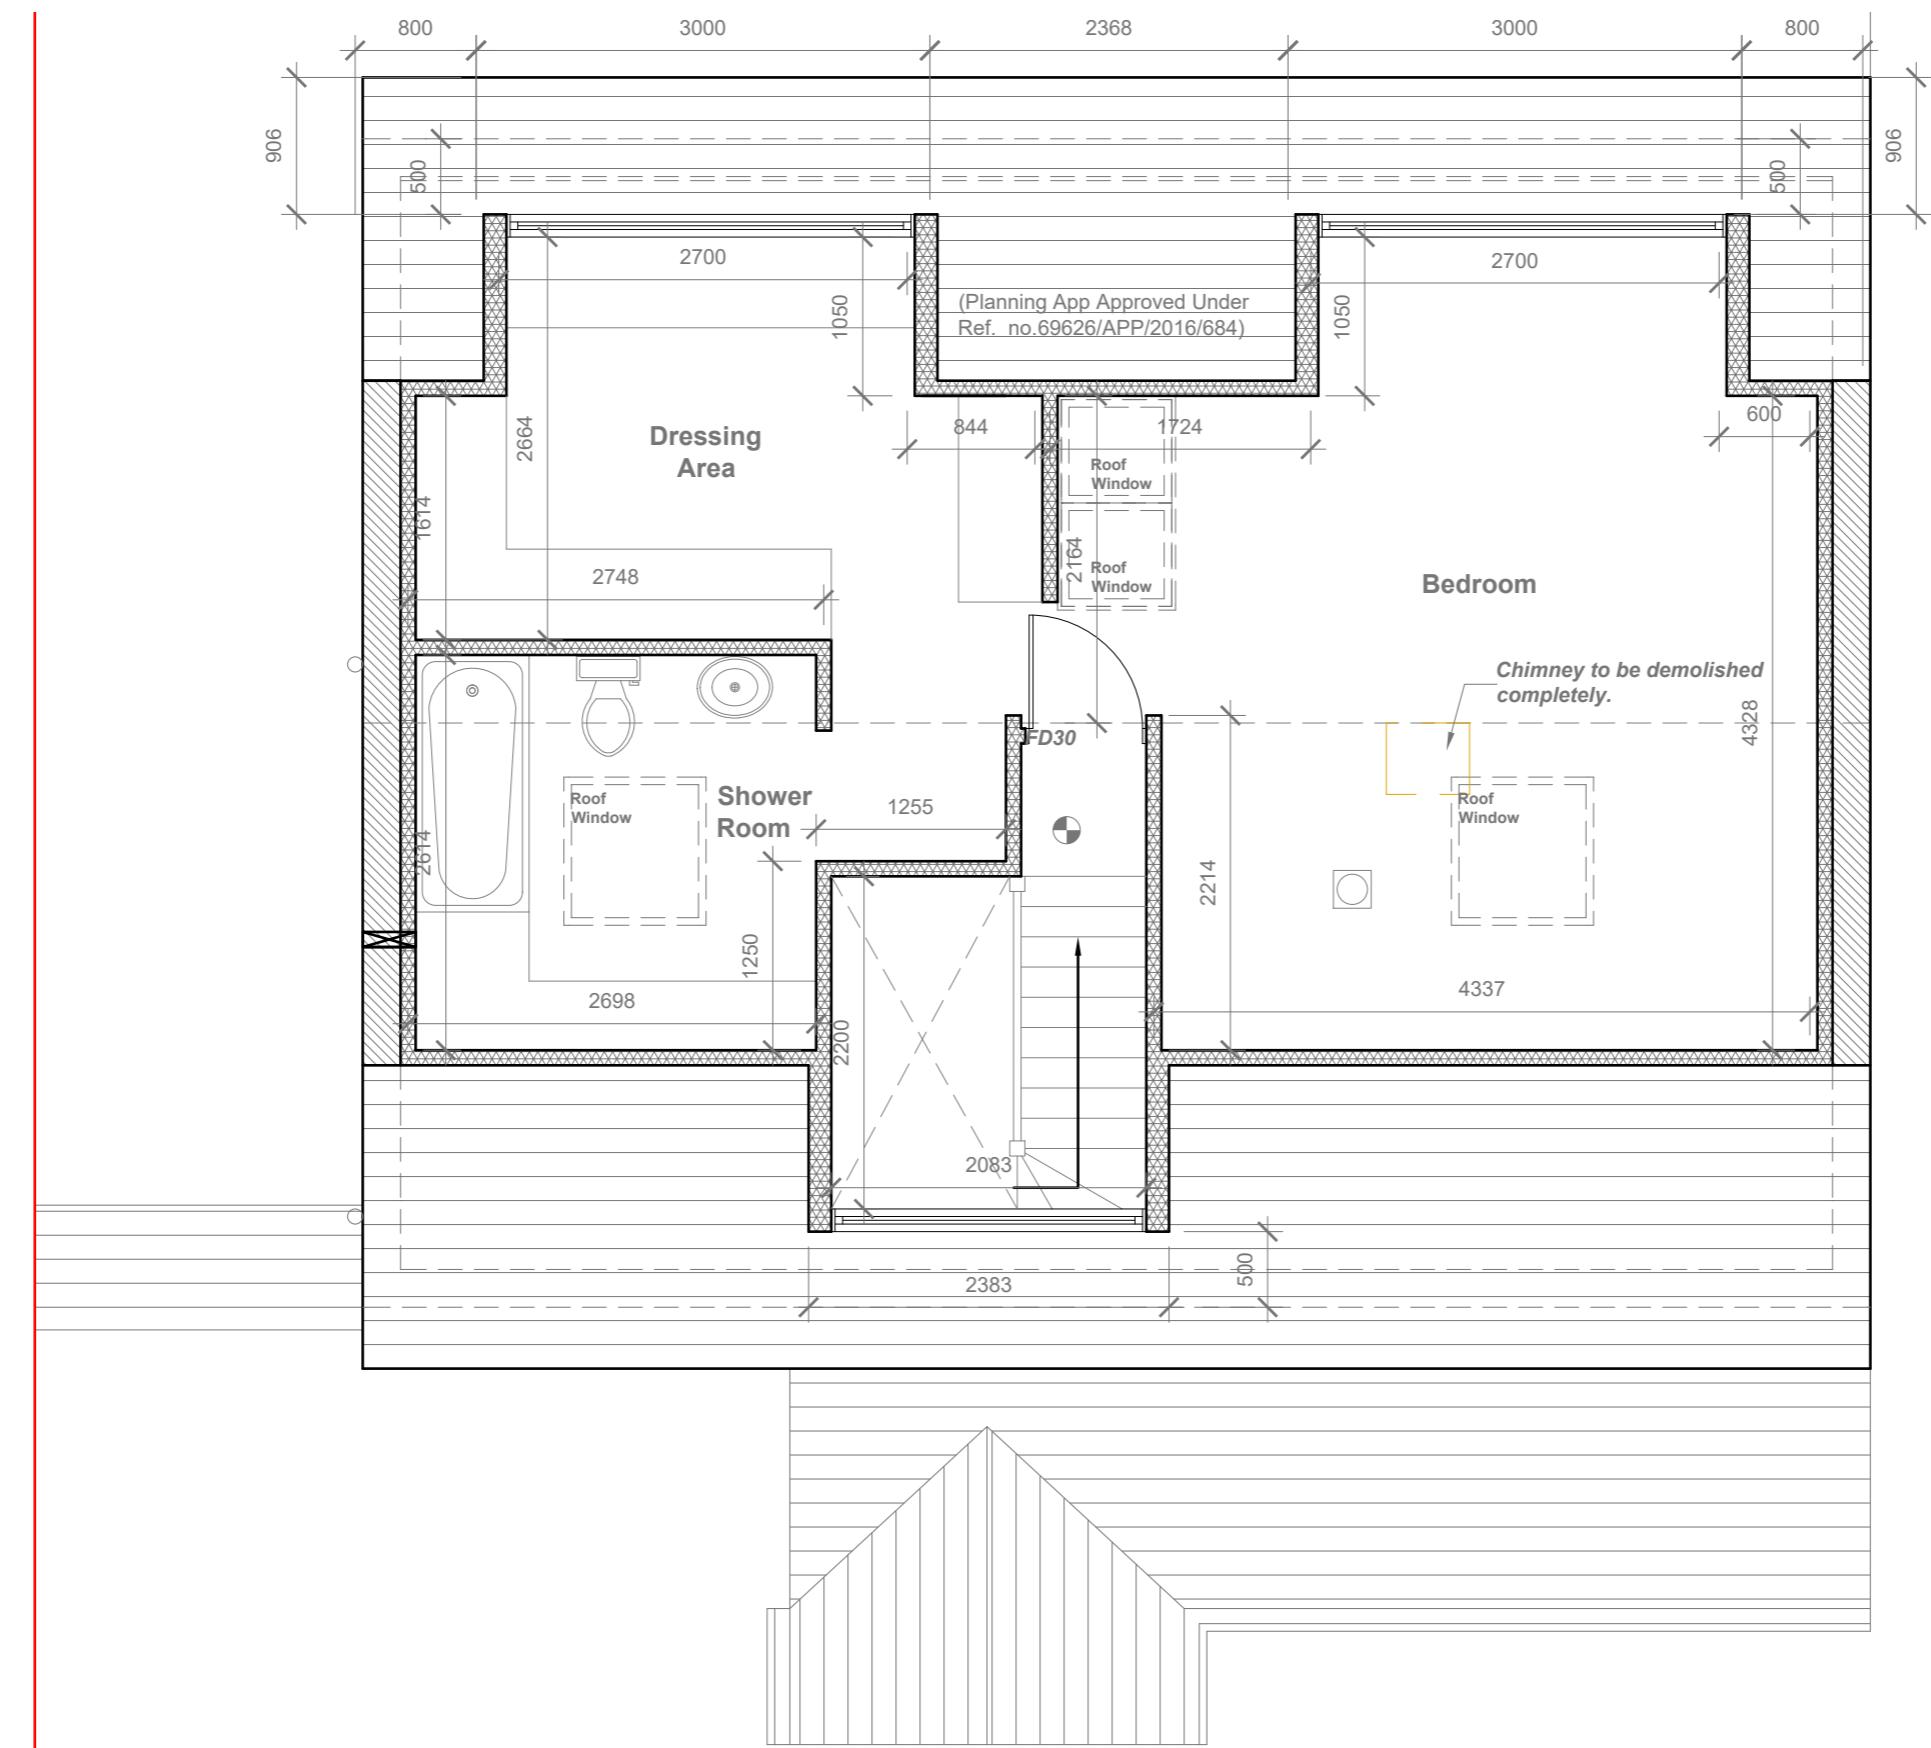


Velux Window to be installed as per manufacturer specification, not projected more than 150mm from the plane of roof slope

Mechanical ventilation must provide a minimum of three air changes per hour and be connected to the lighting circuit with a 15 minute overrun device


Proposed Loft Floor Plan

Faluck Patel

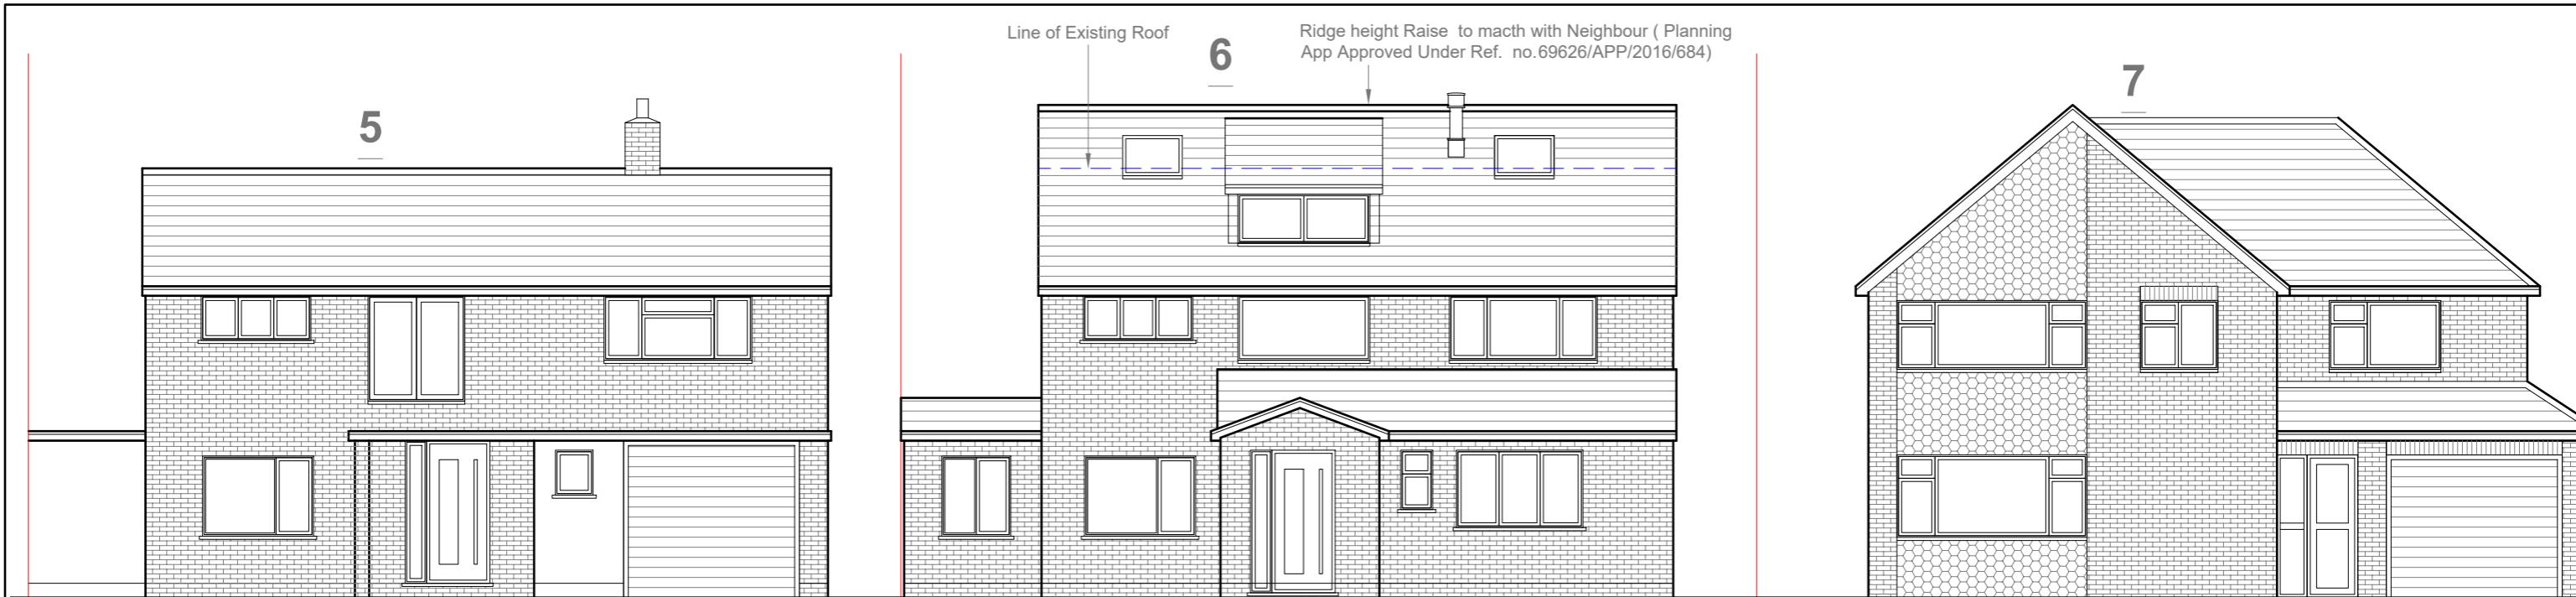

Proposed Front Elevation

Scale 1:100

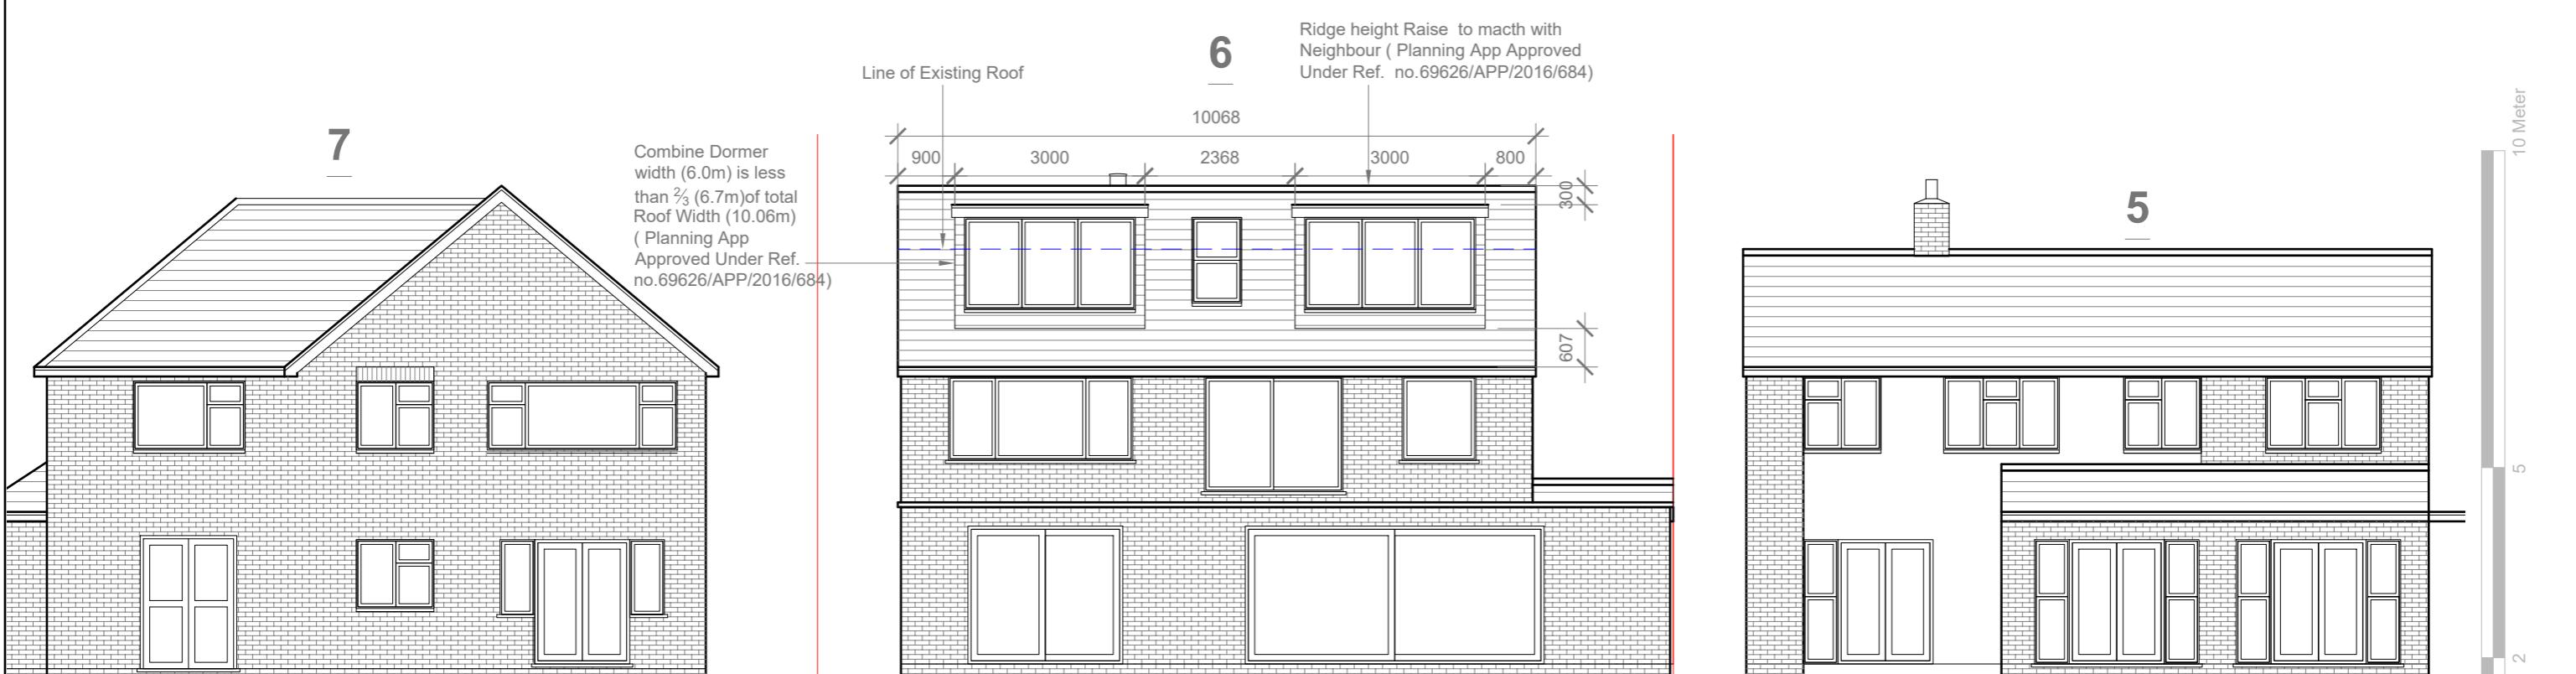

Proposed Rear Elevation

Scale 1:100

Proposed External Finish
Materials to Match Existing
External Finish Materials

Velux Window to be installed
as per manufacturer
specification, not projected
more than 150mm from the
plane of roof slope

GENERAL NOTES:

1. ALL DIMENSIONS ARE IN MILLIMETER.
2. VERIFY ALL DIMENSIONS AND CONDITIONS BEFORE BUILDING OR STARTING CONSTRUCTION. NOTIFY THE DESIGNER IMMEDIATELY OF ANY DISCREPANCY OR VARIATION.
3. ALL WORK TO COMPLY WITH CURRENT BUILDING REGULATIONS AND CODES OF PRACTICE

Title:

Proposed Front & Rear Elevations

Site Address


6 Drakes Drive,
Northwood.
HA6 2SL

Scale: 1:100 @A3

Date: 28/06/2023
Drawing No.:
2023/059 -05

Revision Date:


Drawn By:
RO

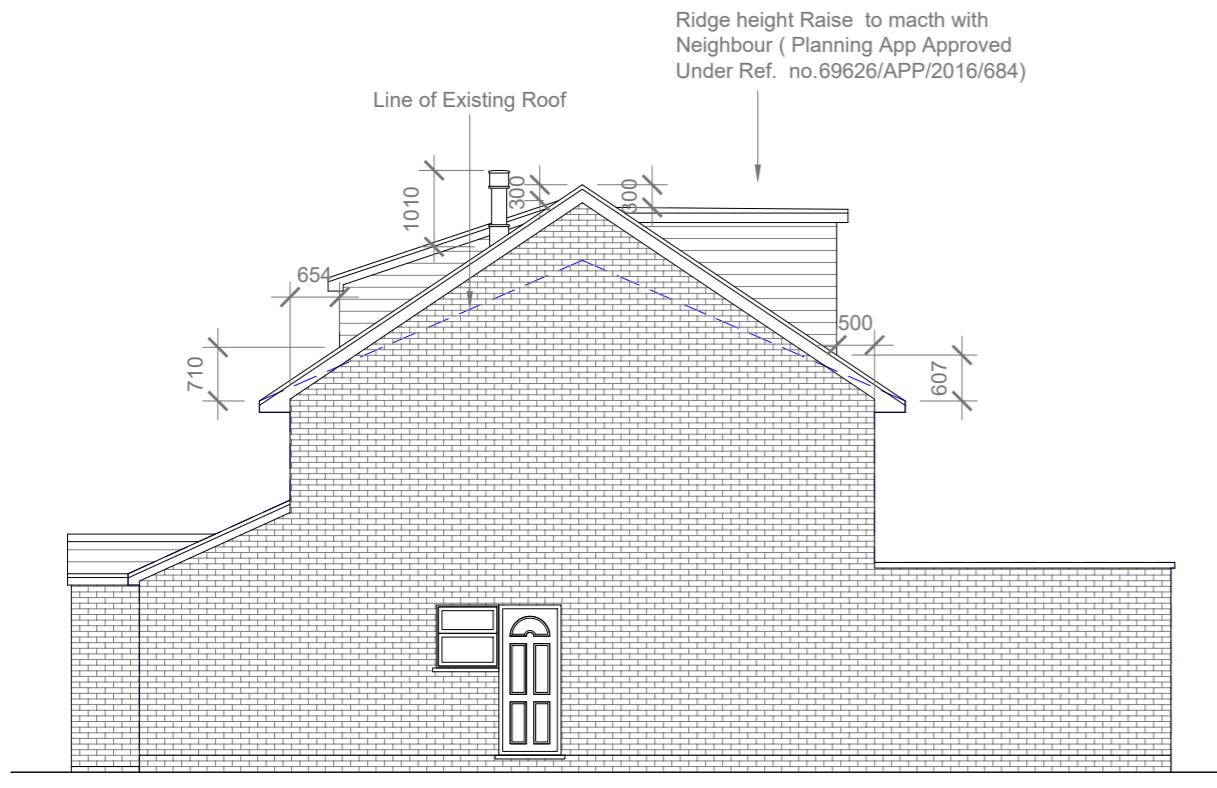

Proposed Side Elevation


Scale 1:100

Ridge height Raise to match with Neighbour (Planning App Approved Under Ref. no.69626/APP/2016/684)

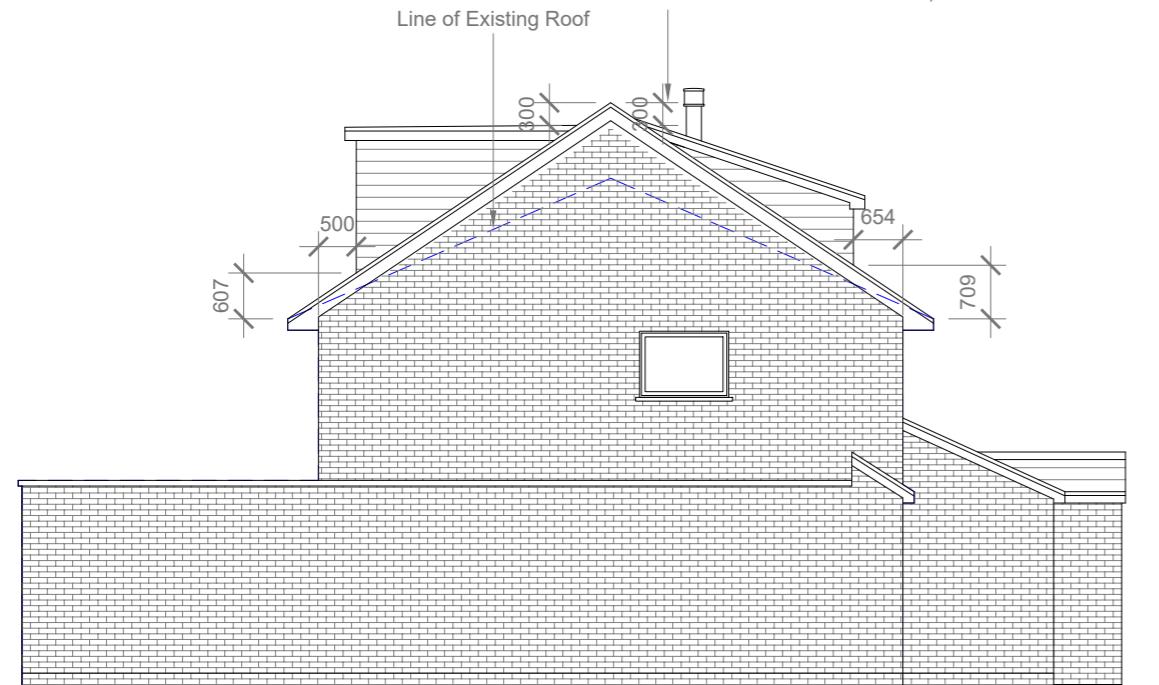

Proposed Side Elevation

Scale 1:100

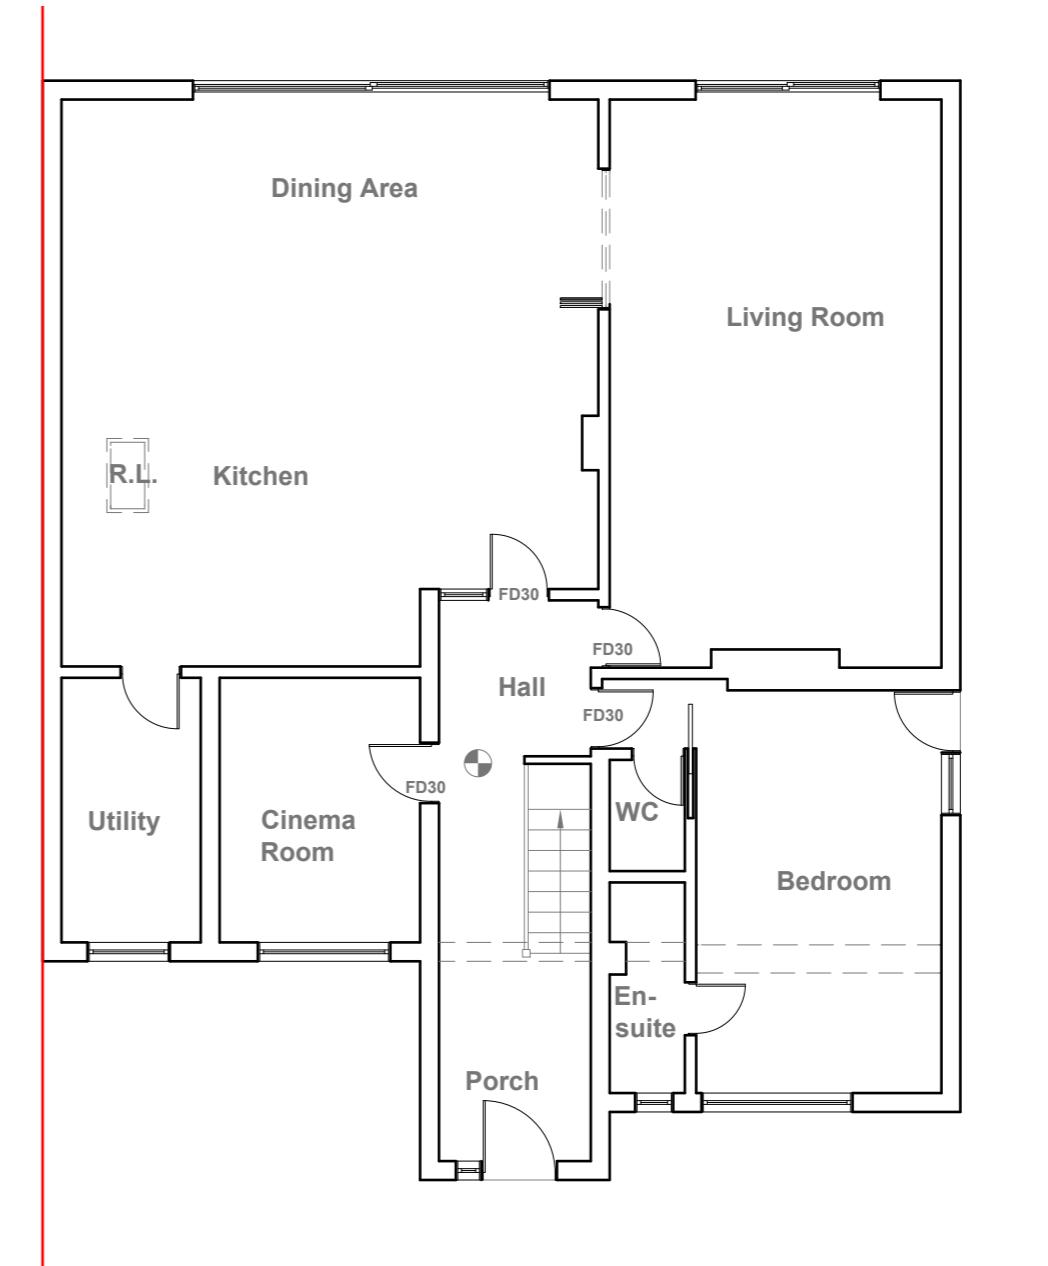

Proposed Ground Floor Plan

Scale 1:100

10 Meter
5
2
1
0

1:100

GENERAL NOTES:

1. ALL DIMENSIONS ARE IN MILLIMETER.
2. VERIFY ALL DIMENSIONS AND CONDITIONS BEFORE BUILDING OR STARTING CONSTRUCTION. NOTIFY THE DESIGNER IMMEDIATELY OF ANY DISCREPANCY OR VARIATION.
3. ALL WORK TO COMPLY WITH CURRENT BUILDING REGULATIONS AND CODES OF PRACTICE

Title:

Proposed Side Elevations & Ground Floor Plan

Site Address

6 Drakes Drive,
Northwood.
HA6 2SL

Scale: 1:100 @A3

Date: 28/06/2023
Drawing No.: 2023/059 -06

Revision Date:

Drawn By: RO

e:mail -
faluckpatel@yahoo.com
(M) +44 (0) 7871 466 254

Faluck Patel