

MICHAEL OAKES ARCHITECTS LTD.


Michael Oakes (Director) B.A. Hons Arch, Dipl. Arch, Registered Architect

REGISTERED ARCHITECTS, DESIGNERS + ILLUSTRATORS


Telephone: 01895 235089 - E-mail: michaeloakesarchitect@googlemail.com



Site Location Plan

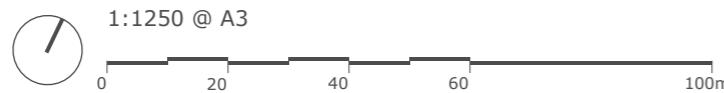

Block Plan

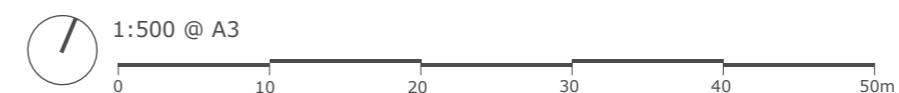

Address

43 Herlwyn Avenue,
Ruislip, HA4 6HE

Client

Gemma + Chris Pender

Date

February
2020

Drawing Title

Location + Block Plan

Project no. / Stage /

0279- PLA-

Drawing no. / Revision

01_B

Revision notes:

A - First Issue
B - Updates 27.02.20

Drawn by: LC + IR

MICHAEL OAKES ARCHITECTS LTD.

Michael Oakes (Director) B.A. Hons Arch, Dipl. Arch, Registered Architect

REGISTERED ARCHITECTS, DESIGNERS + ILLUSTRATORS

Telephone: 01895 235089 - E-mail: michaeloakesarchitect@googlemail.com



Views from the rear garden



Views of the front from the driveway on Herlwyn Avenue

View of the garage door from the driveway

Address

43 Herlwyn Avenue,
Ruislip, HA4 6HE

Client

Gemma + Chris Pender

Date

February
2020

Drawing Title

Site Photos

Photos Taken on 2.12.19

Project no. / Stage /

0279- PLA-

Drawing no. / Revision

02_B

Revision notes:

A - First Issue
B - Updates 27.02.20

Drawn by: LC + IR

MICHAEL OAKES ARCHITECTS LTD.

Michael Oakes (Director) B.A. Hons Arch, Dipl. Arch, Registered Architect

REGISTERED ARCHITECTS, DESIGNERS + ILLUSTRATORS

Telephone: 01895 235089 - E-mail: michaeloakesarchitect@googlemail.com



View of the living room



Interior views of the garage

Address

43 Herlwyn Avenue,
Ruislip, HA4 6HE

Client

Gemma + Chris Pender

Date

February
2020

Drawing Title

Site Photos
Photos Taken on 2.12.19

Project no. / Stage /

0279- PLA-

Drawing no. / Revision

03_B

Revision notes:

A - First Issue
B - Updates 27.02.20


Drawn by: LC + IR

MICHAEL OAKES ARCHITECTS LTD.


Michael Oakes (Director) B.A. Hons Arch, Dipl. Arch, Registered Architect

REGISTERED ARCHITECTS, DESIGNERS + ILLUSTRATORS


Telephone: 01895 235089 - E-mail: michaeloakesarchitect@googlemail.com

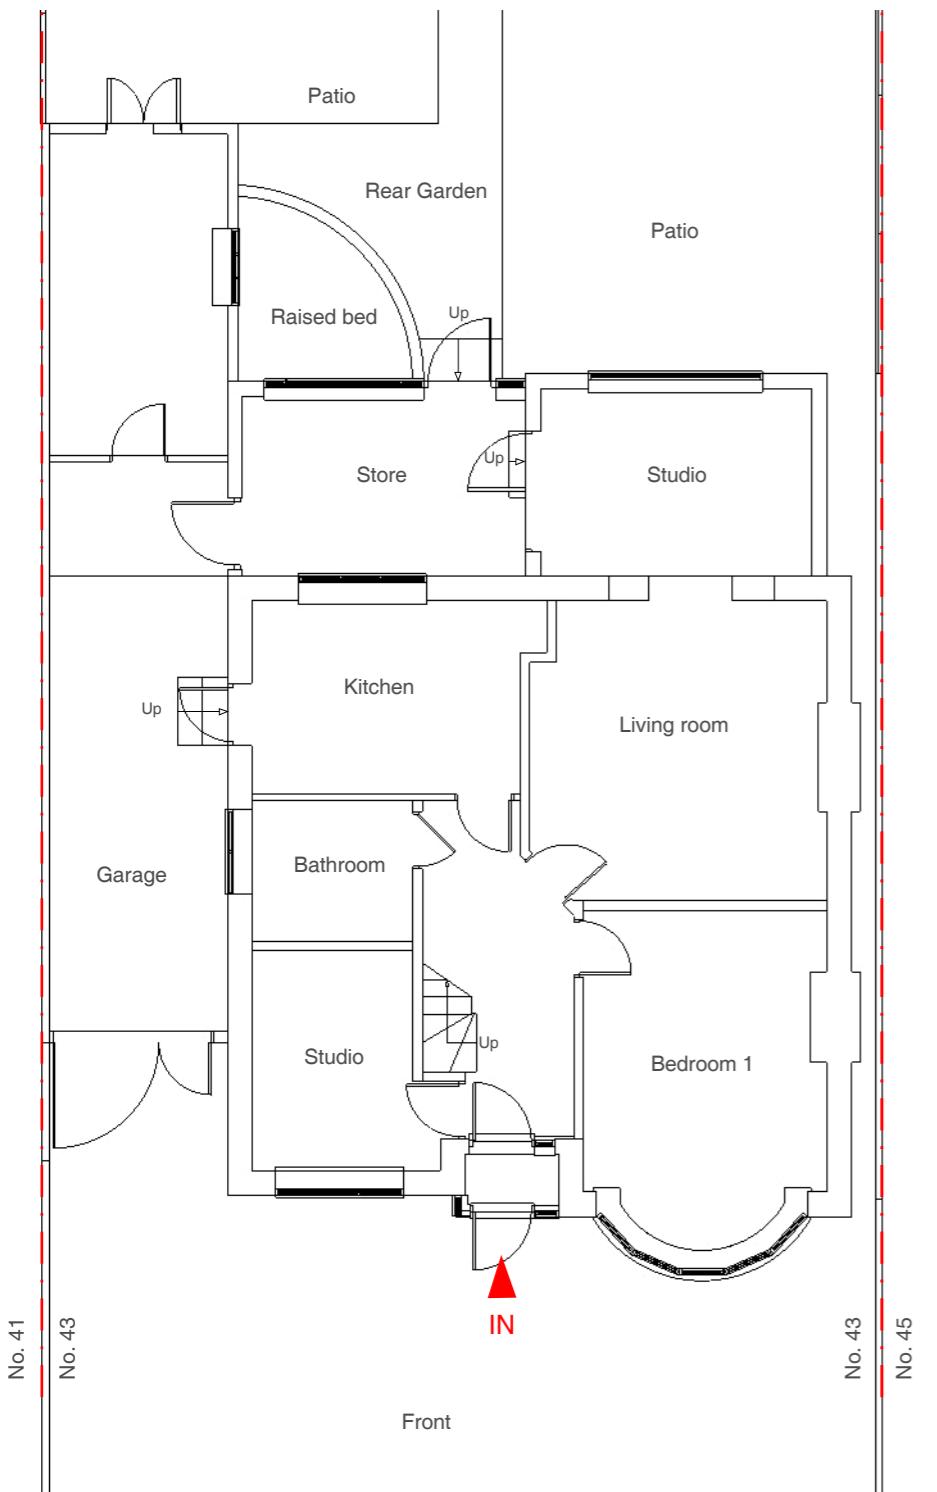

Ground Floor Plan

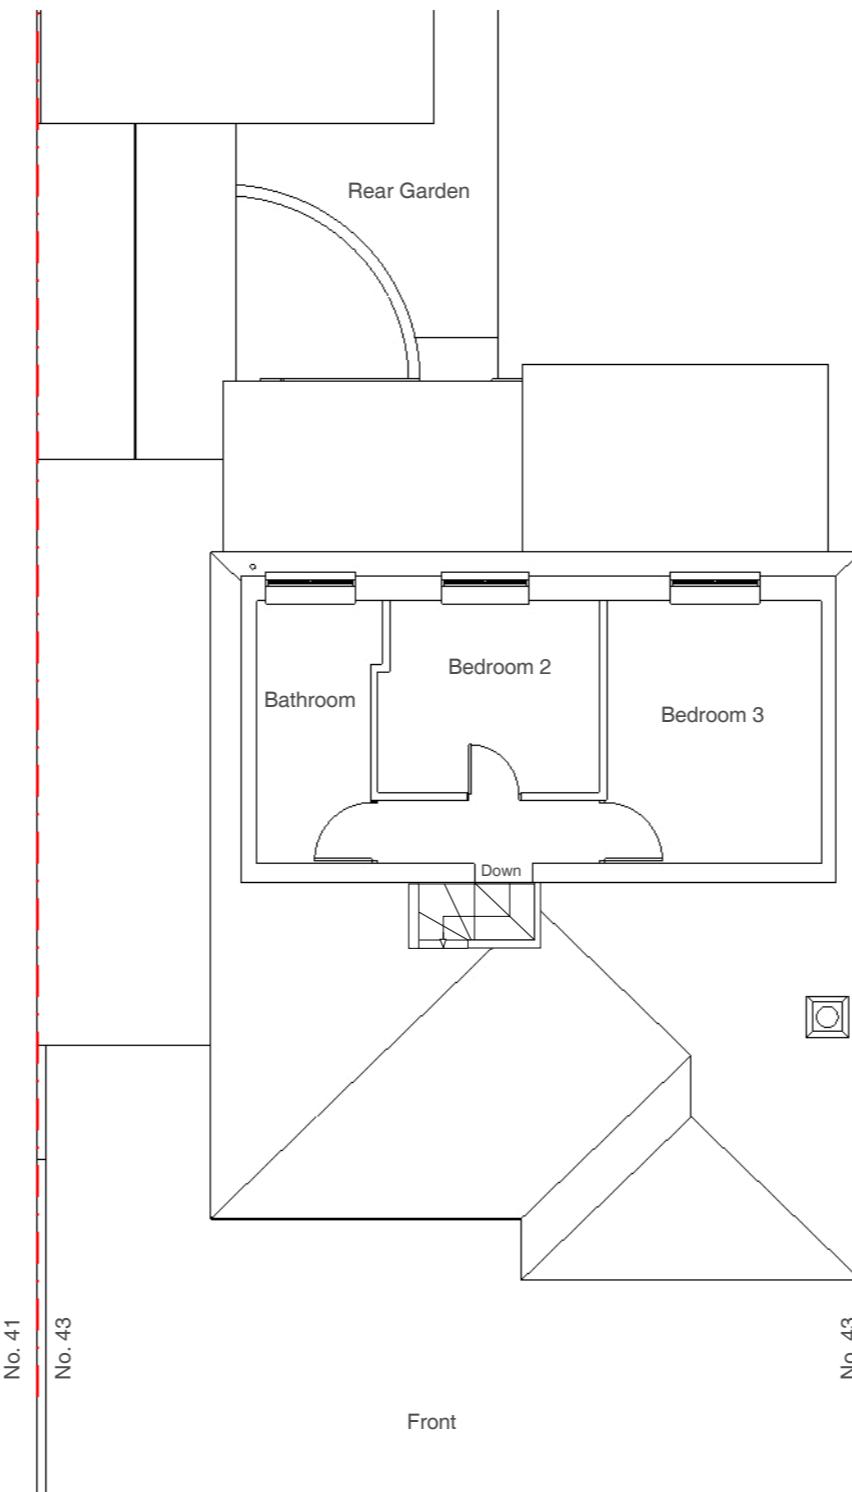

First Floor Plan

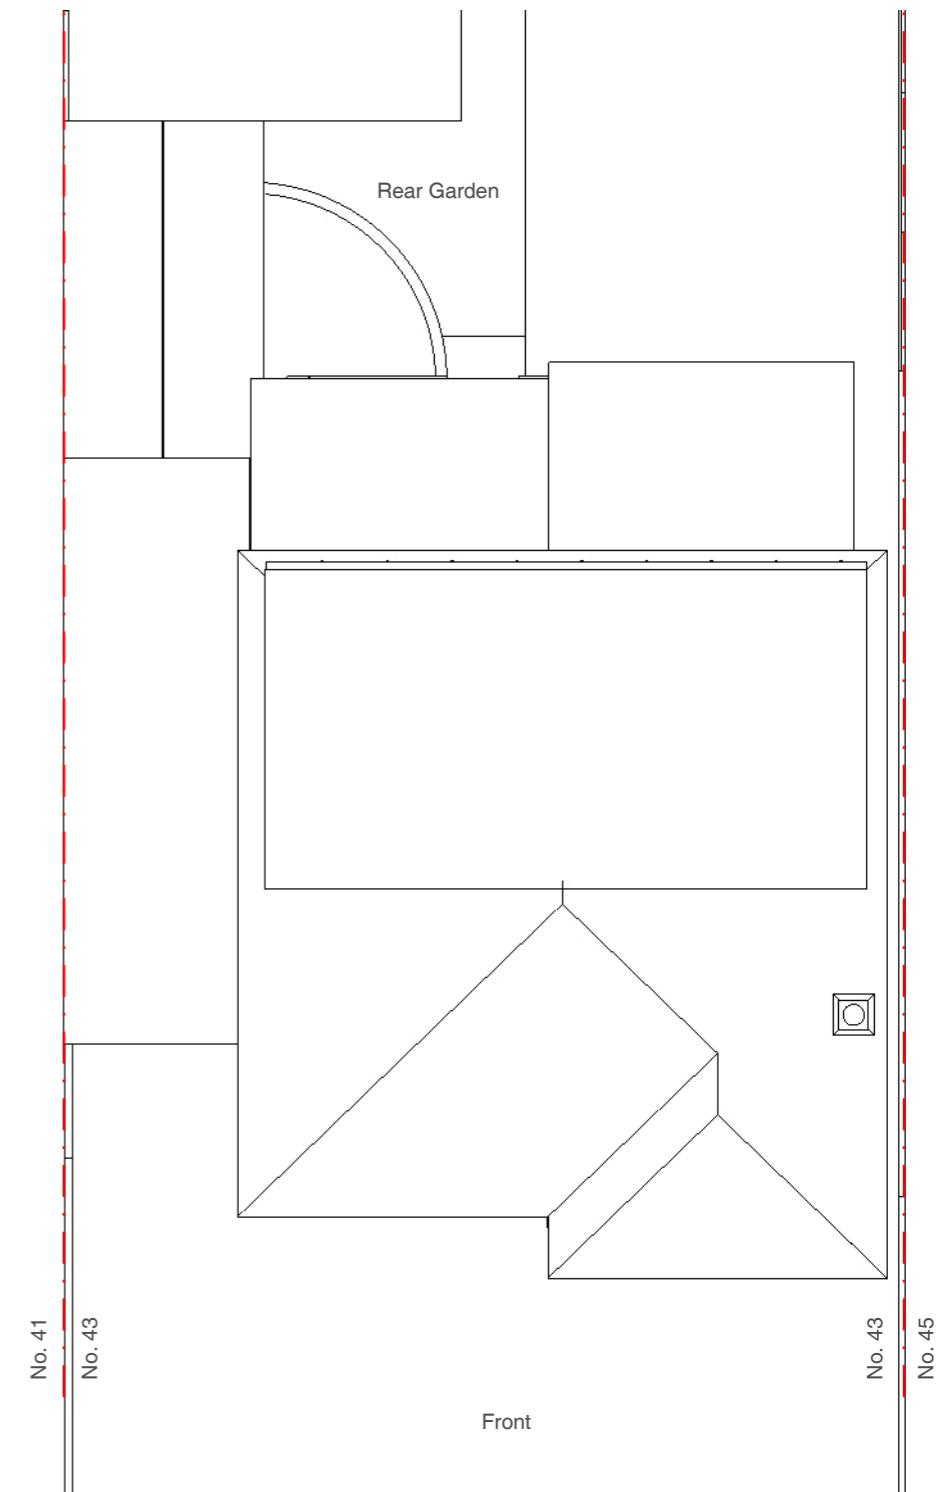

Loft Plan

Address

43 Herlwyn Avenue,
Ruislip, HA4 6HE

Client

Gemma + Chris Pender

Date

February
2020



1:100 @ A3

0 1 2 3 4 5 10m

Drawing Title

**As Existing
Floor Plans**

Project no. / Stage /

0279- PLA-

Drawing no. / Revision

04_B

Revision notes:

A - First Issue
B - Updates 27.02.20



Drawn by: LC + IR

MICHAEL OAKES ARCHITECTS LTD.

Michael Oakes (Director) B.A. Hons Arch, Dipl. Arch, Registered Architect

REGISTERED ARCHITECTS, DESIGNERS + ILLUSTRATORS

Telephone: 01895 235089 - E-mail: michaeloakesarchitect@googlemail.com

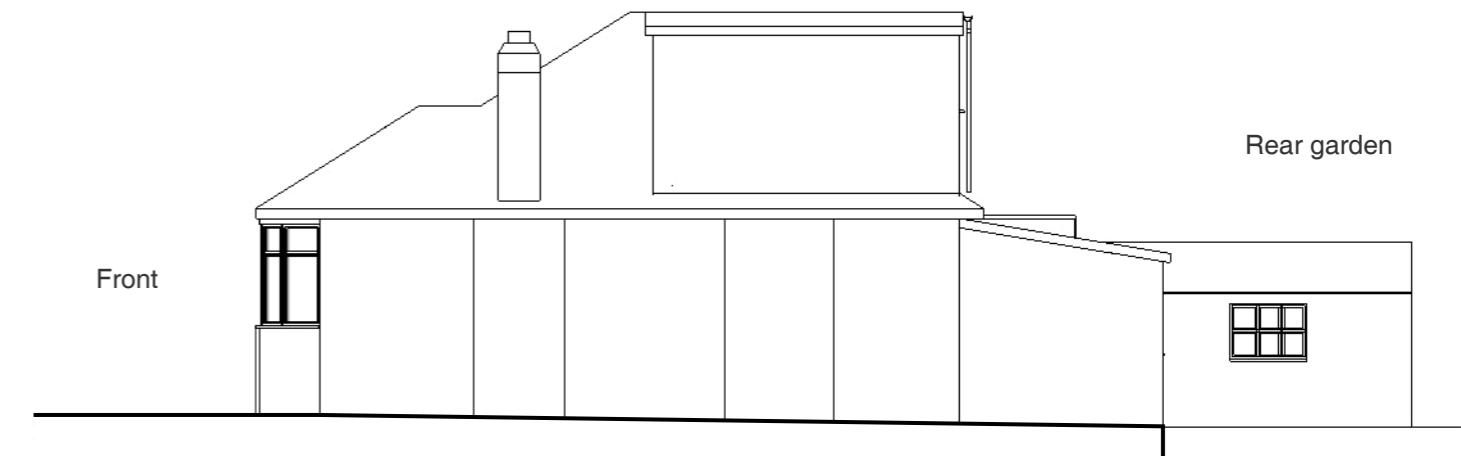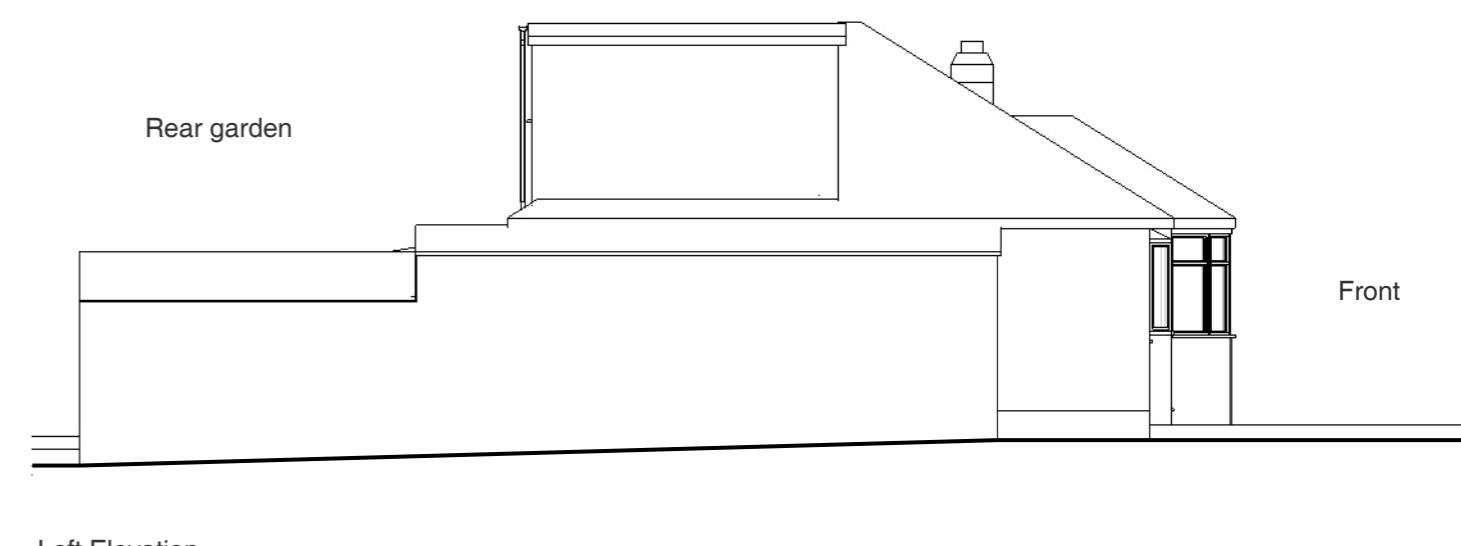

Address

43 Herlwyn Avenue,
Ruislip, HA4 6HE

Client

Gemma + Chris Pender

Date

February
2020

1:100 @ A3

0 1 2 3 4 5 10m

Drawing Title

As Existing
Elevations

Project no. / Stage /

0279- PLA-

Drawing no. / Revision

05_B

Revision notes:

A - First Issue
B - Updates 27.02.20

Drawn by: LC + IR

MICHAEL OAKES ARCHITECTS LTD.


Michael Oakes (Director) B.A. Hons Arch, Dipl. Arch, Registered Architect

REGISTERED ARCHITECTS, DESIGNERS + ILLUSTRATORS

Telephone: 01895 235089 - E-mail: michaeloakesarchitect@googlemail.com




View of the South elevation from the rear garden

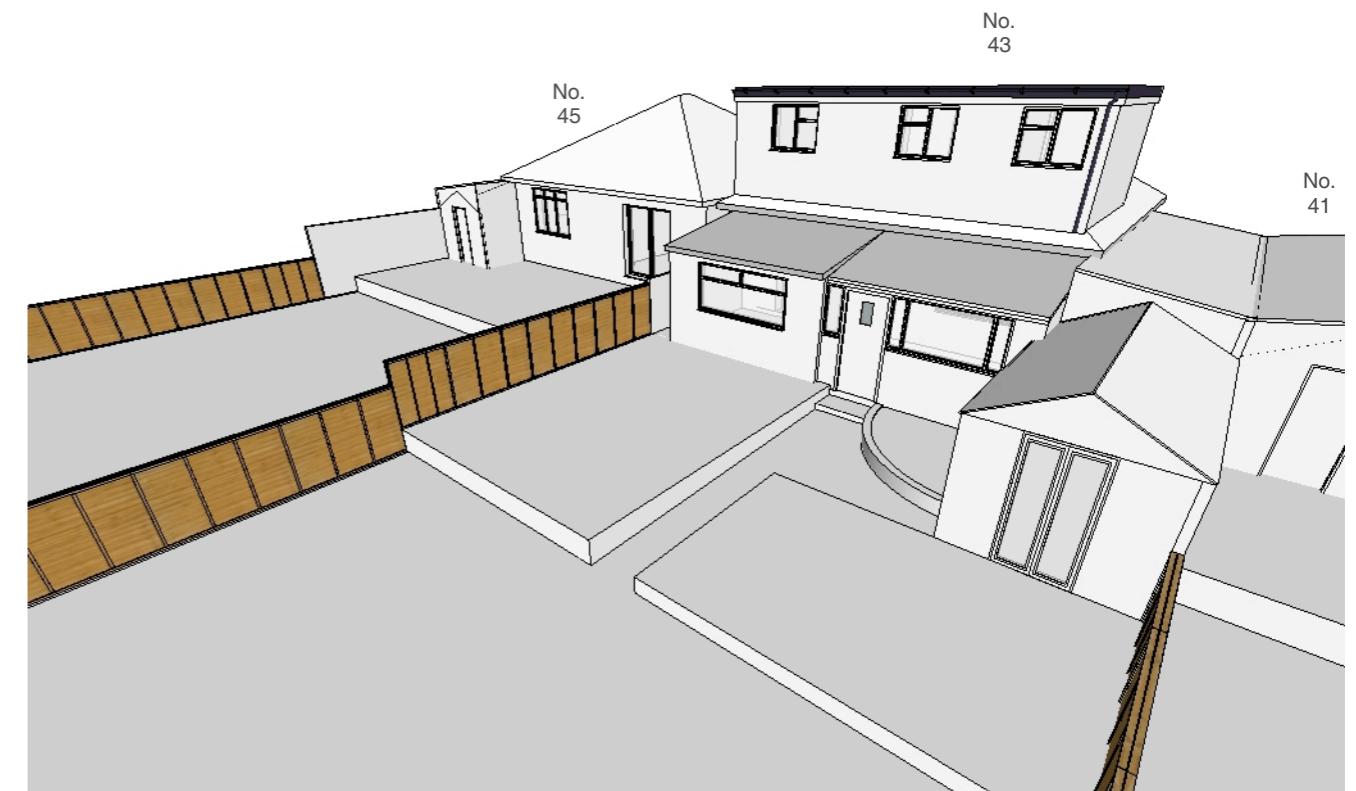

Bird's eye view of the South elevation from the rear garden



View of the North elevation (front) from Herlwyn Avenue

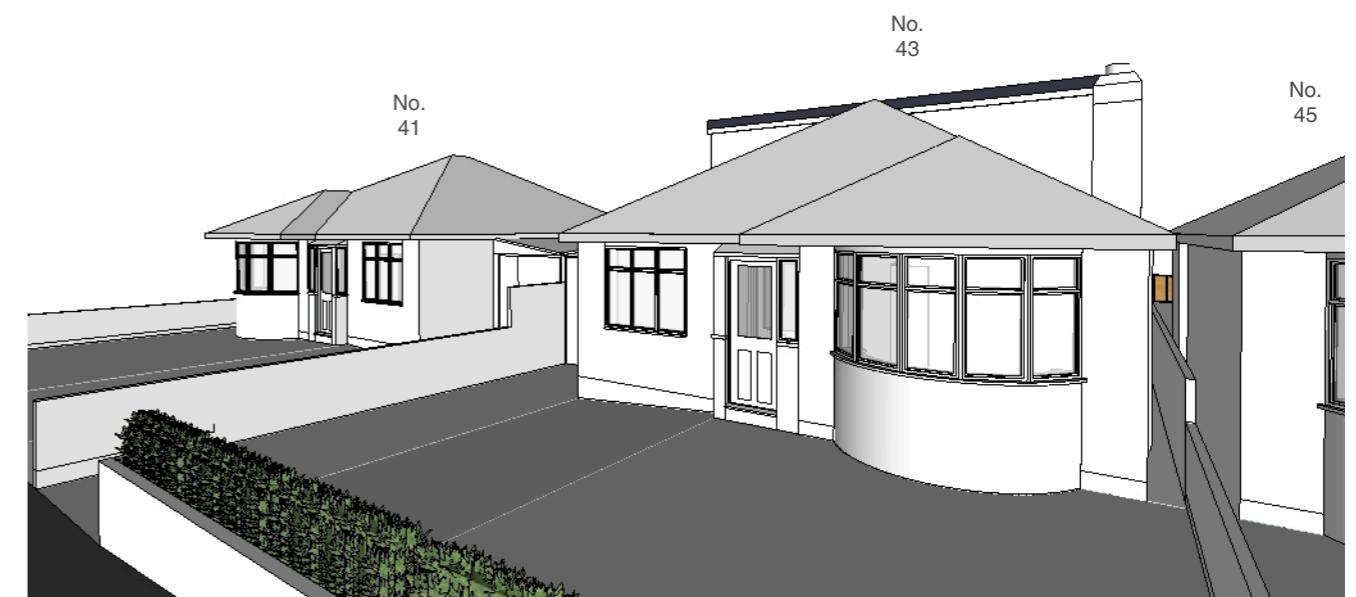

Bird's eye view of the North elevation (front)

Address

43 Herlwyn Avenue,
Ruislip, HA4 6HE

Client

Gemma + Chris Pender

Date

February
2020

Drawing Title

As Existing
3D Views

Project no. / Stage /

0279- PLA-

Drawing no. / Revision

06_B

Revision notes:

A - First Issue
B - Updates 27.02.20

Drawn by: LC + IR