


MICHAEL OAKES ARCHITECTS LTD.



Michael Oakes (Director) B.A. Hons Arch, Dipl. Arch, Registered Architect

REGISTERED ARCHITECTS, DESIGNERS + ILLUSTRATORS

Telephone: 01895 235089 - E-mail: michaeloakesarchitect@googlemail.com

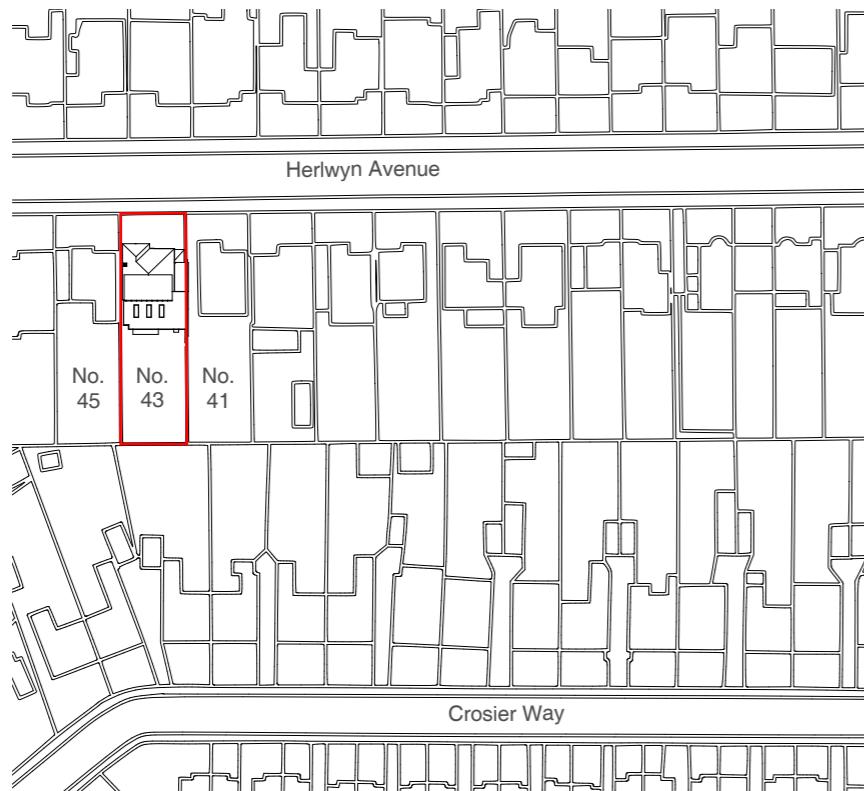

Site Location Plan

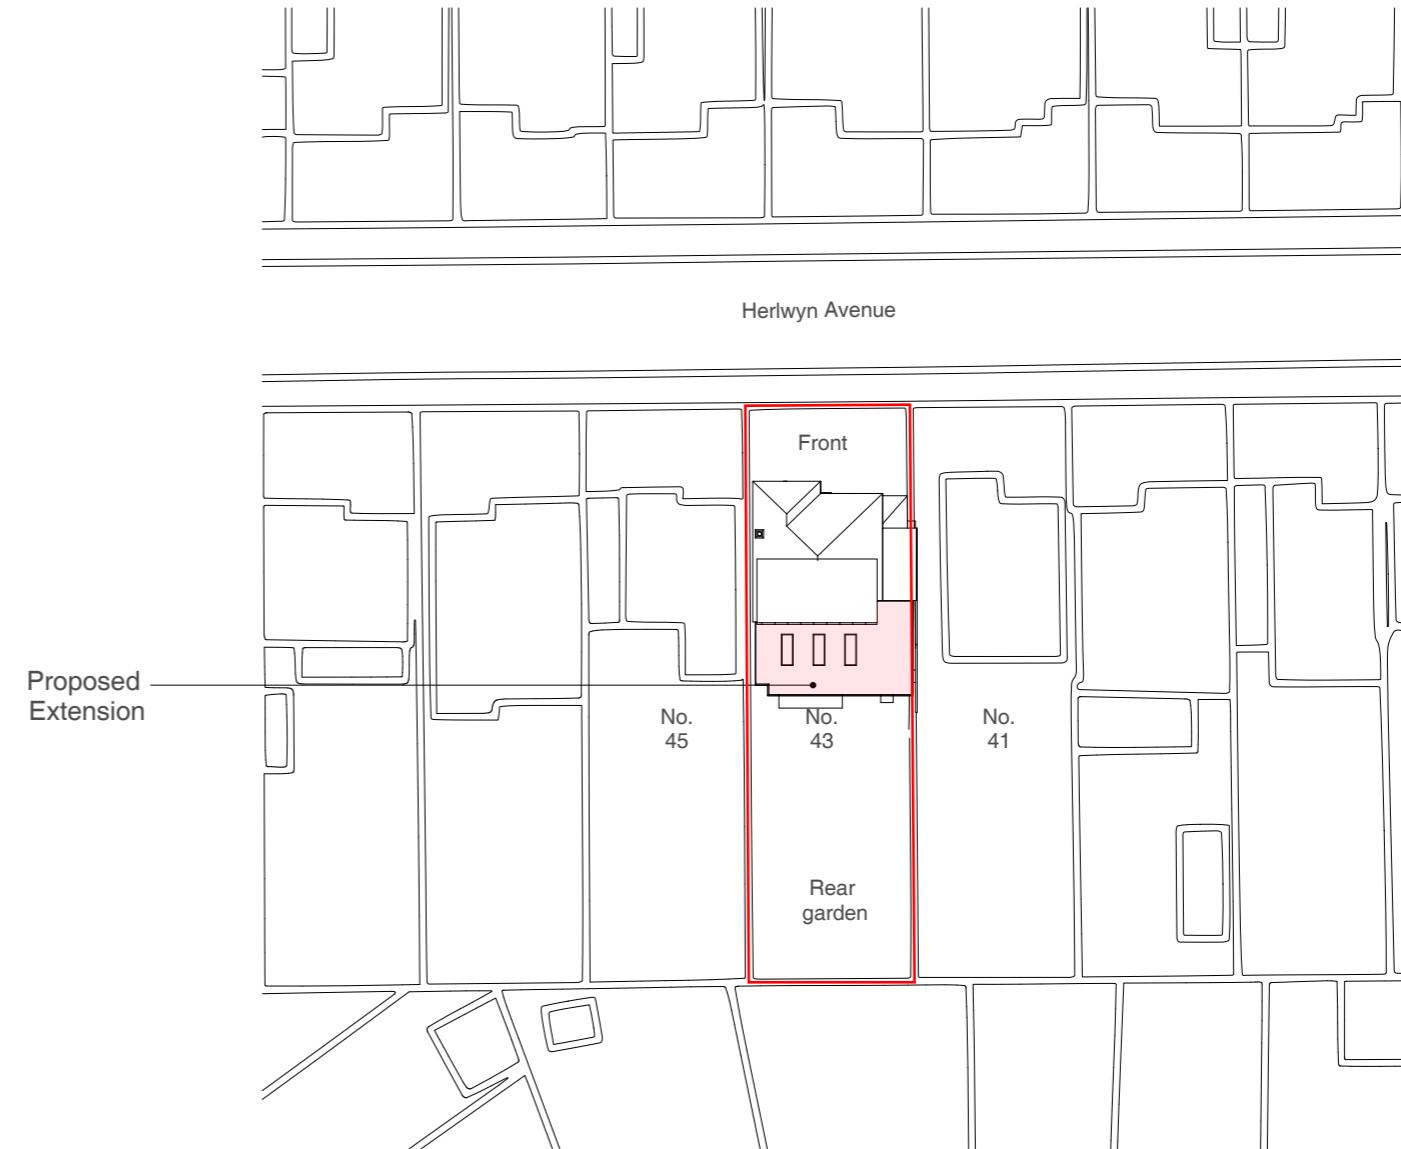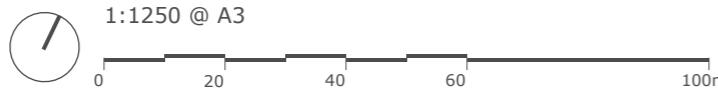

Block Plan



Address

43 Herlwyn Avenue,
Ruislip, HA4 6HE

Client

Gemma + Chris Pender

Date

February
2020

Drawing Title

Location + Block Plan

Project no. / Stage /

0279- PLA-

Drawing no. / Revision

50_B

Revision notes:

A - First Issue
B - Updates 27.02.20


Drawn by: LC + IR

MICHAEL OAKES ARCHITECTS LTD.

Michael Oakes (Director) B.A. Hons Arch, Dipl. Arch, Registered Architect

REGISTERED ARCHITECTS, DESIGNERS + ILLUSTRATORS

Telephone: 01895 235089 - E-mail: michaeloakesarchitect@googlemail.com

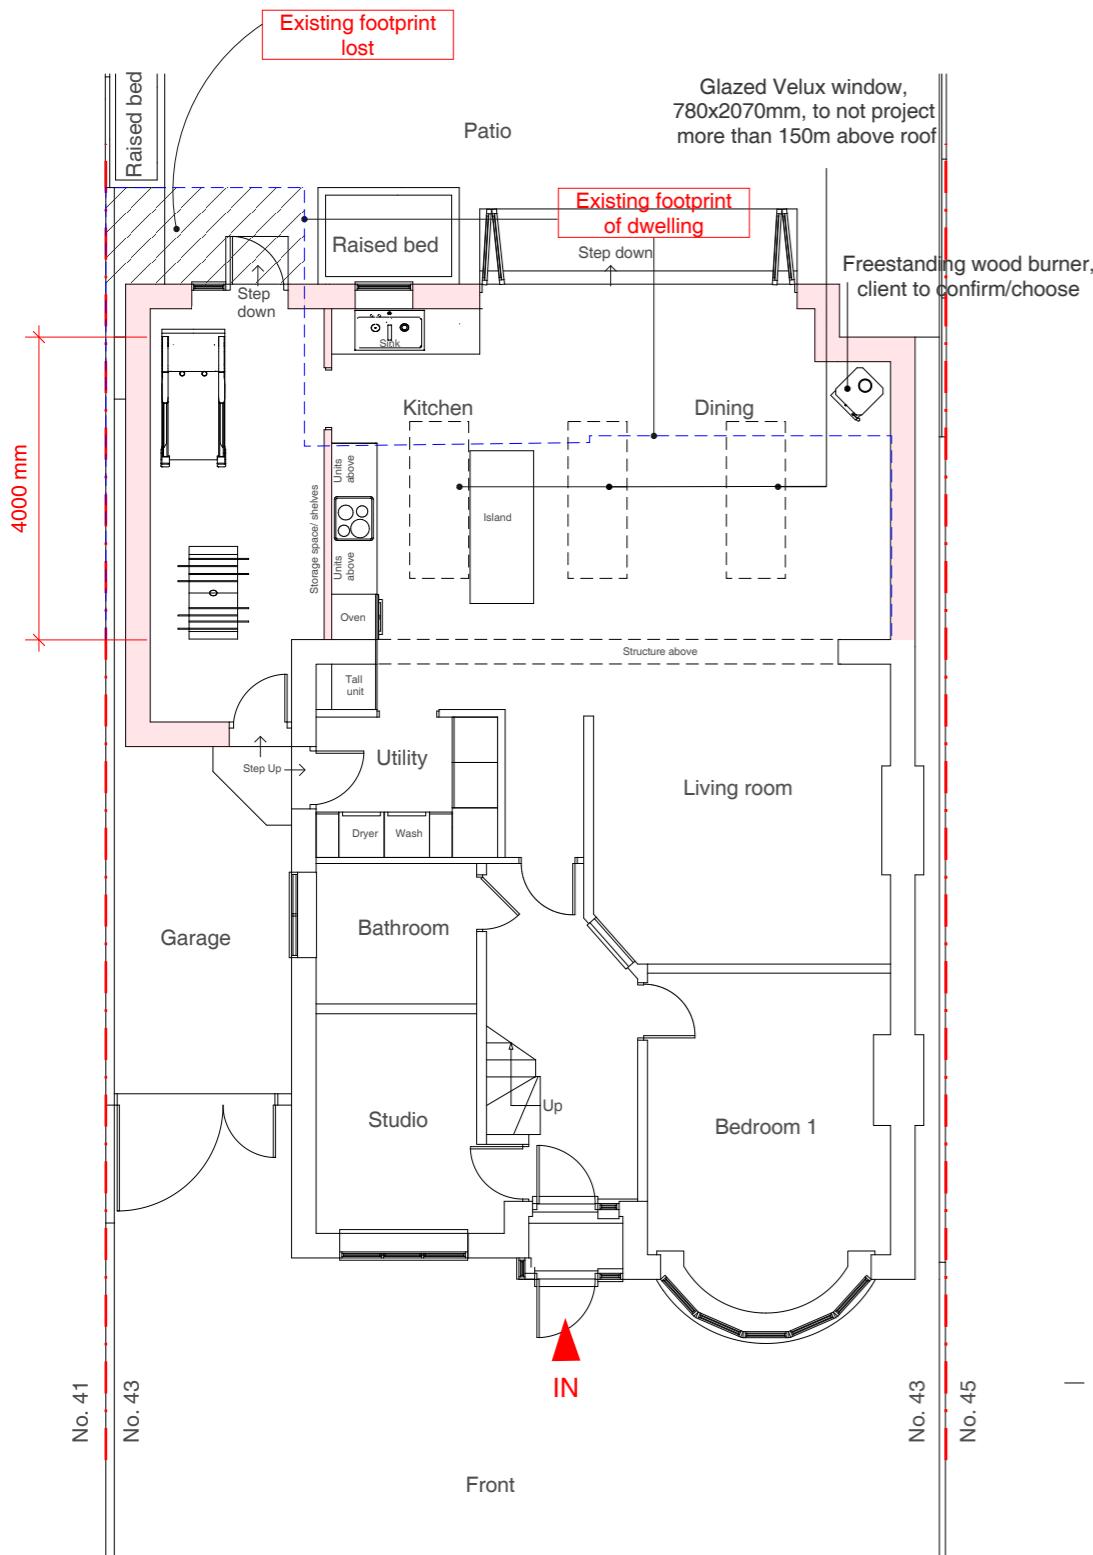

Address

43 Herlwyn Avenue,
Ruislip, HA4 6HE

Client

Gemma + Chris Pender

Date

February
2020



1:100 @ A3

0 1 2 3 4 5 10m

Drawing Title

As Proposed
Floor Plans

Project no. / Stage /

0279- PLA-

Drawing no. / Revision

51_B

Revision notes:

A - First Issue
B - Updates 27.02.20

Drawn by: LC + IR

MATERIALS KEY:

- ① Skylight, unopenable, and to not project more than 150mm above roof slope
- ② Soffit and fascia to match existing
- ③ White render proprietary 2 coat waterproof render system to match the existing in colour and texture
- ④ Windows to match existing in colour and material
- ⑤ Dpc - Brickwork below dpc to be frost resisting engineering brick

MICHAEL OAKES ARCHITECTS LTD.



Michael Oakes (Director) B.A. Hons Arch, Dipl. Arch, Registered Architect

REGISTERED ARCHITECTS, DESIGNERS + ILLUSTRATORS


Telephone: 01895 235089 - E-mail: michaeloakesarchitect@googlemail.com



Front Elevation (North - Herlwyn Avenue)

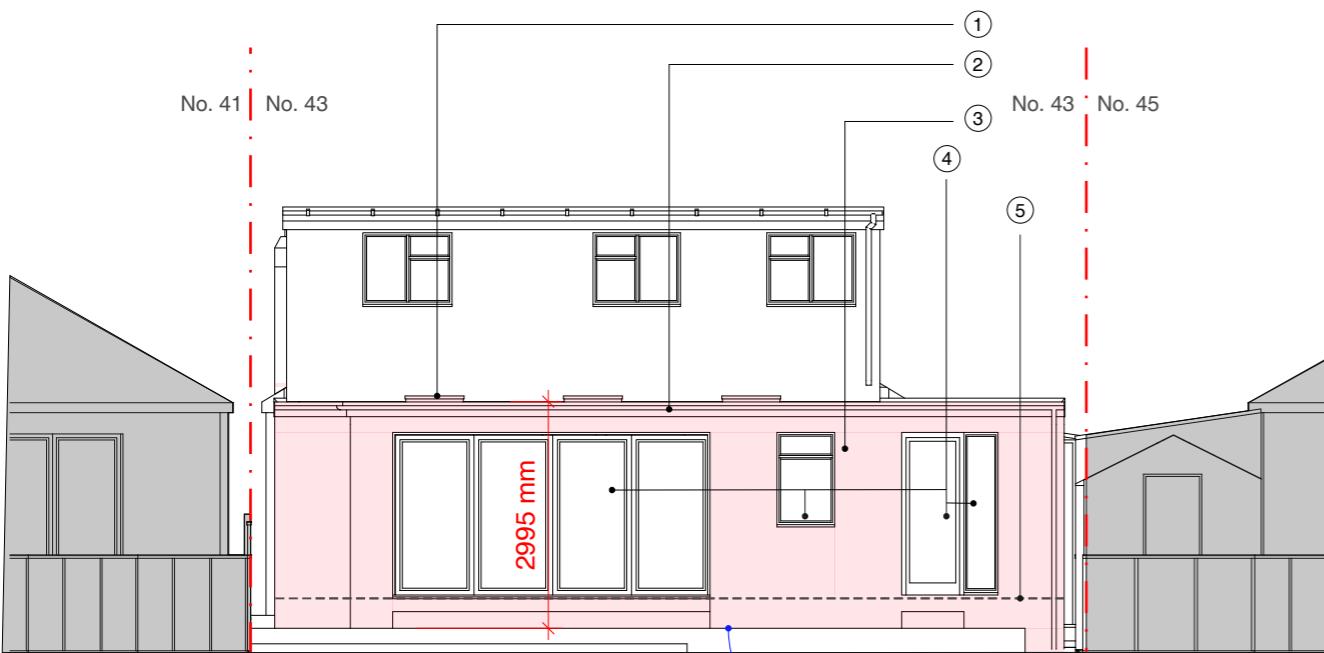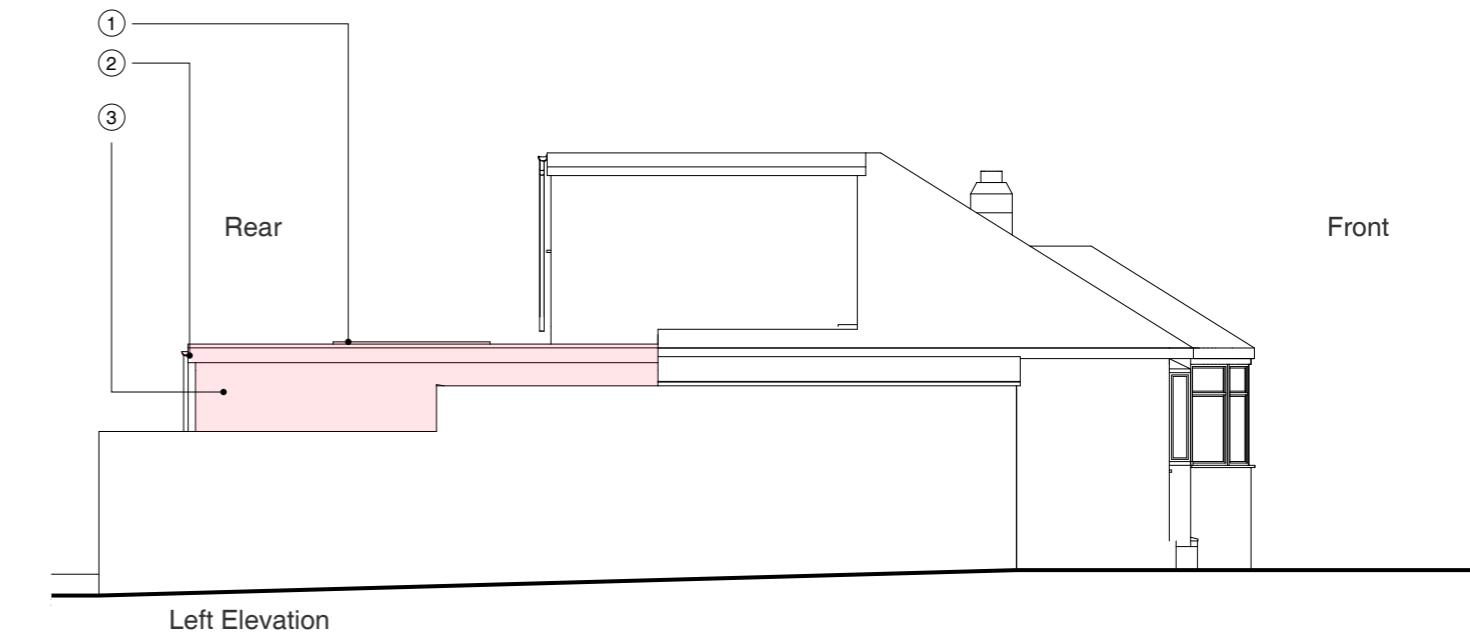

Rear Elevation (South)

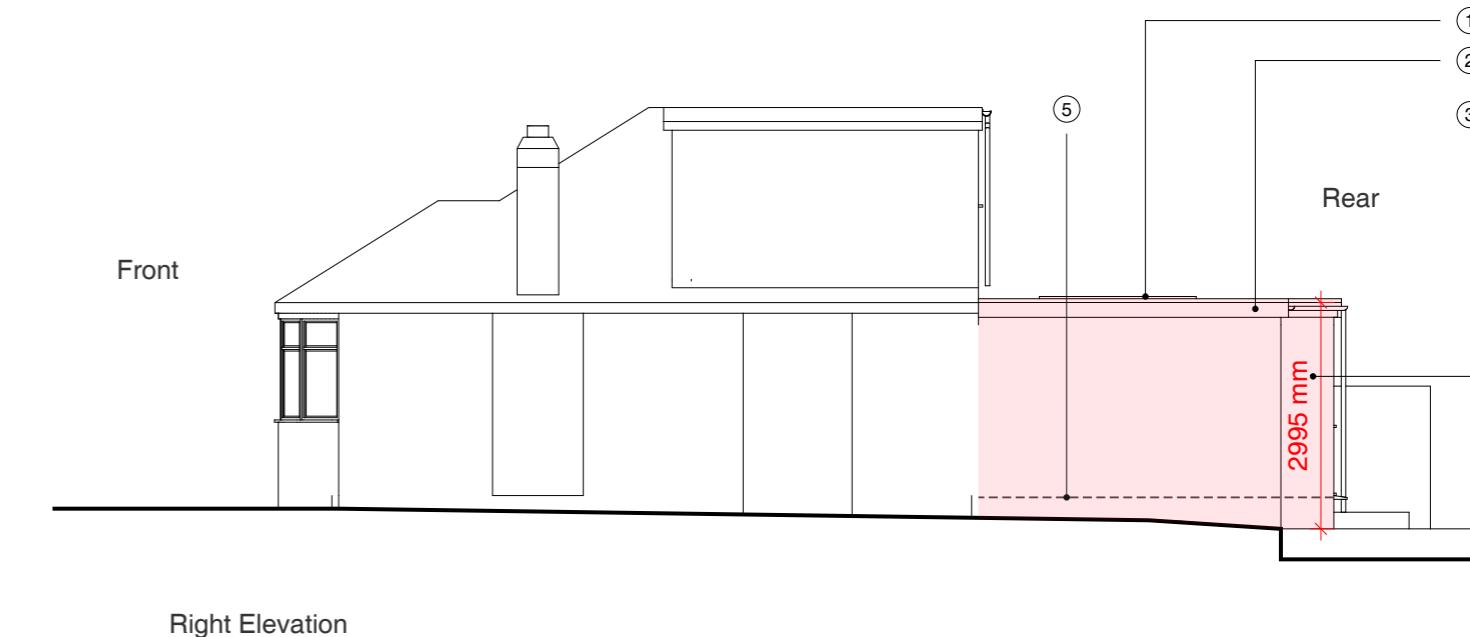

Address

43 Herlwyn Avenue,
Ruislip, HA4 6HE

Client

Gemma + Chris Pender

Date

February
2020

1:100 @ A3

0 1 2 3 4 5 10m

Drawing Title

As Proposed
Elevations

Project no. / Stage /

0279- PLA-

Drawing no. / Revision

52_B

Revision notes:

A - First Issue
B - Updates 27.02.20

Drawn by: LC + IR

MICHAEL OAKES ARCHITECTS LTD.

Michael Oakes (Director) B.A. Hons Arch, Dipl. Arch, Registered Architect

REGISTERED ARCHITECTS, DESIGNERS + ILLUSTRATORS

Telephone: 01895 235089 - E-mail: michaeloakesarchitect@googlemail.com



View of the South elevation from the rear garden



Bird's eye view of the South elevation from the rear garden



View of the North elevation (front) from Herlwyn Avenue



Bird's eye view of the North elevation (front)

Address

43 Herlwyn Avenue,
Ruislip, HA4 6HE

Client

Gemma + Chris Pender

Date

February
2020

Drawing Title

As Proposed
3D Views

Project no. / Stage /

0279- PLA-

Drawing no. / Revision

53_B

Revision notes:

A - First Issue
B - Updates 27.02.20

Drawn by: LC + IR

MICHAEL OAKES ARCHITECTS LTD.

Michael Oakes (Director) B.A. Hons Arch, Dipl. Arch, Registered Architect

REGISTERED ARCHITECTS, DESIGNERS + ILLUSTRATORS

Telephone: 01895 235089 - E-mail: michaeloakesarchitect@googlemail.com




1 - Interior view



2 - Interior view



3 - Interior view

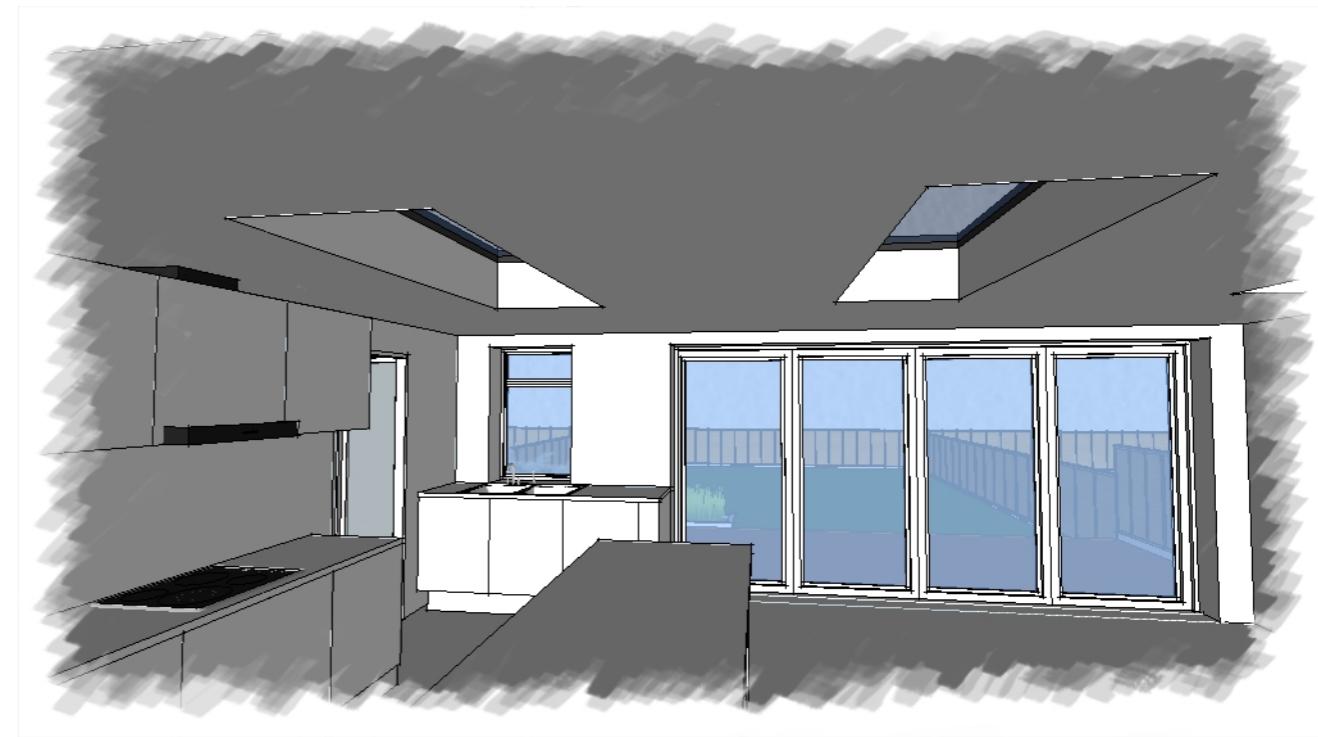

4 - Interior view

Address

43 Herlwyn Avenue,
Ruislip, HA4 6HE

Client

Gemma + Chris Pender

Date

February
2020

Drawing Title

As Proposed
3D Views

Project no. / Stage /

0279- PLA-

Drawing no. / Revision

54_B

Revision notes:

A - First Issue
B - Updates 27.02.20

Drawn by: LC + IR

MICHAEL OAKES ARCHITECTS LTD.


Michael Oakes (Director) B.A. Hons Arch, Dipl. Arch, Registered Architect

REGISTERED ARCHITECTS, DESIGNERS + ILLUSTRATORS


Telephone: 01895 235089 - E-mail: michaeloakesarchitect@googlemail.com



5 - Interior view

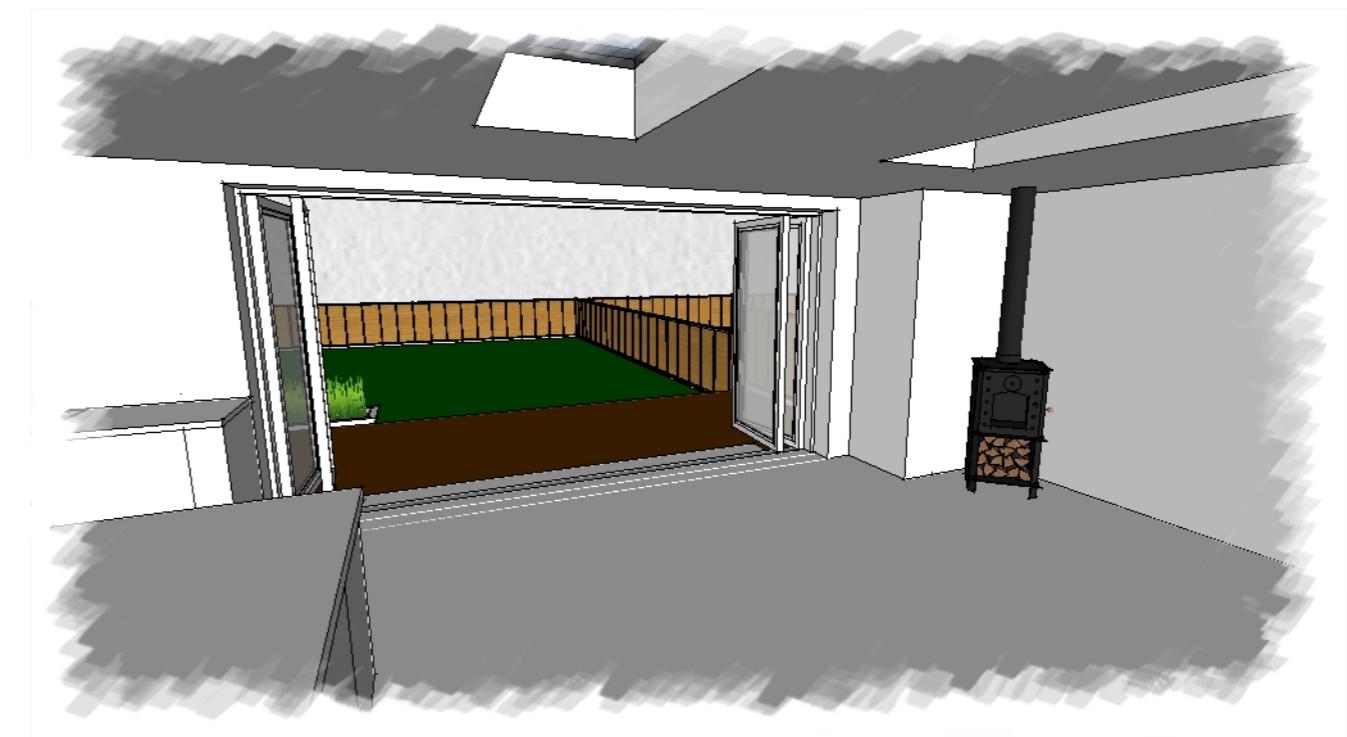

6 - Interior view

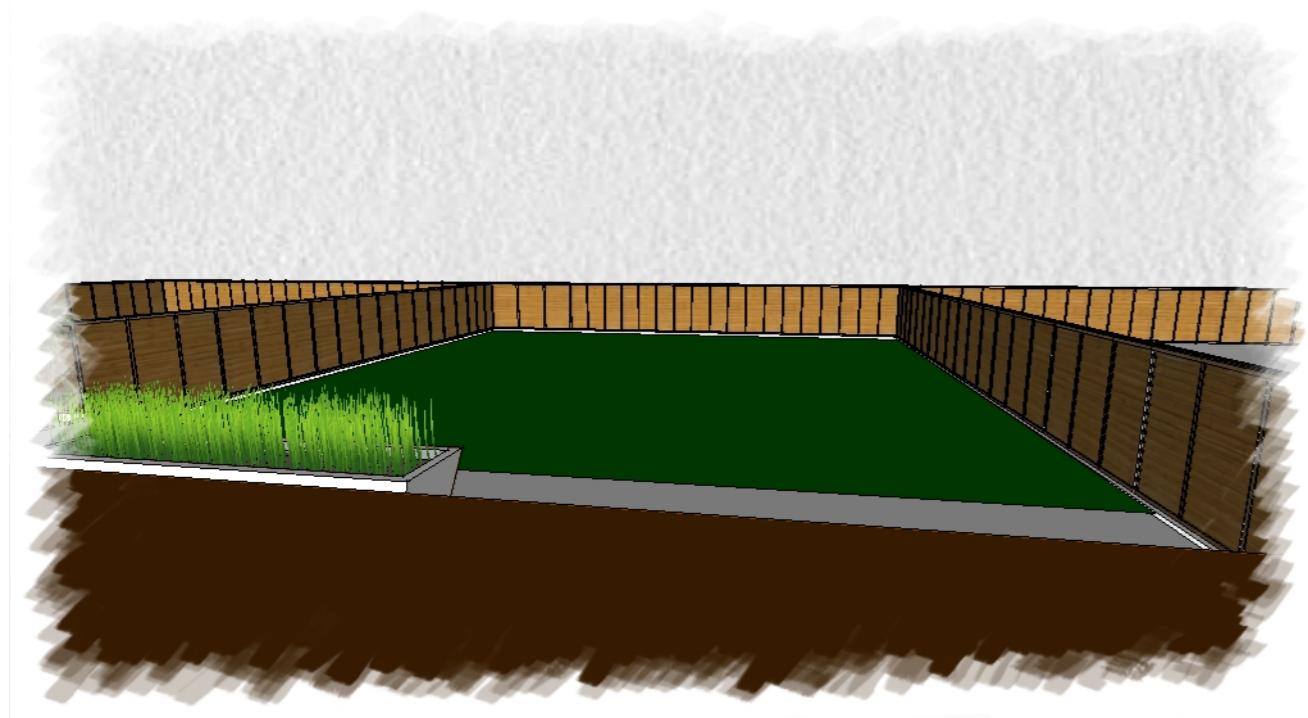

7 - Rear Garden View



8 - Rear Garden view

Address

43 Herlwyn Avenue,
Ruislip, HA4 6HE

Client

Gemma + Chris Pender

Date

February
2020

Drawing Title

As Proposed
3D Views

Project no. / Stage /

0279- PLA-

Drawing no. / Revision

55_B

Revision notes:

A - First Issue
B - Updates 27.02.20


Drawn by: LC + IR

MICHAEL OAKES ARCHITECTS LTD.

Michael Oakes (Director) B.A. Hons Arch, Dipl. Arch, Registered Architect

REGISTERED ARCHITECTS, DESIGNERS + ILLUSTRATORS


Telephone: 01895 235089 - E-mail: michaeloakesarchitect@googlemail.com

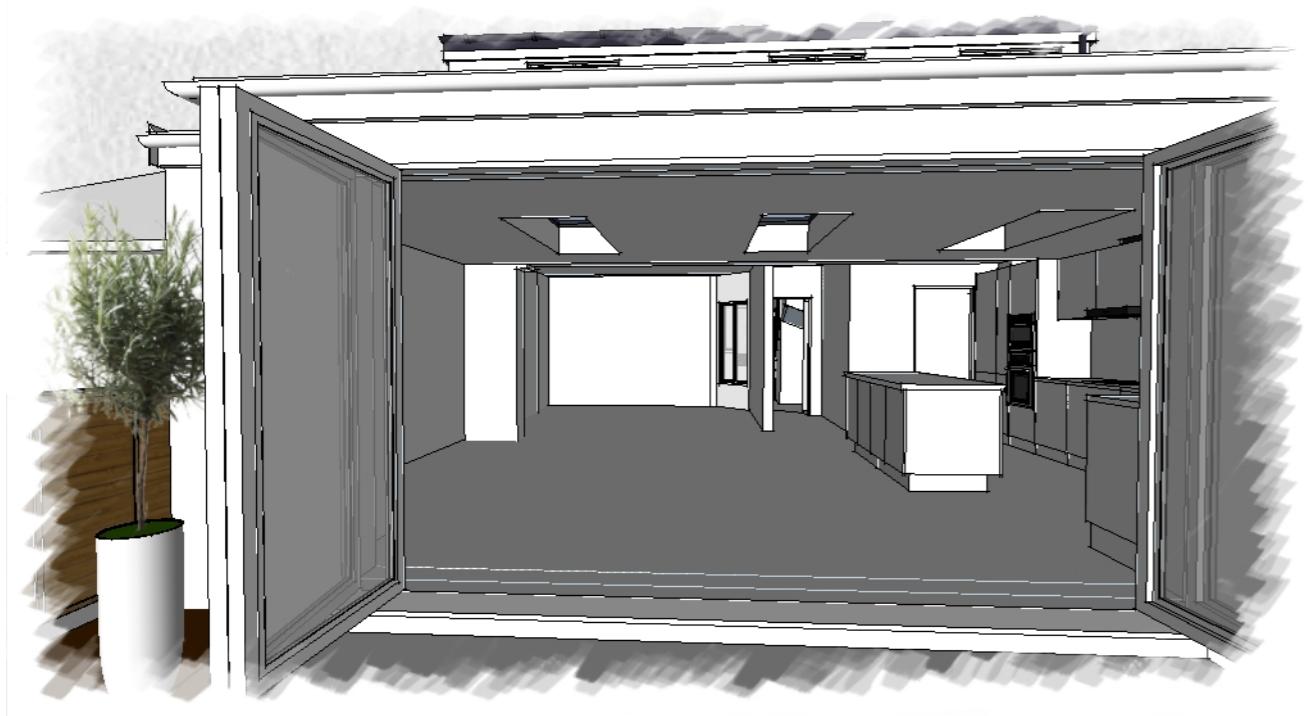

9 - Garden view



10 - Interior view

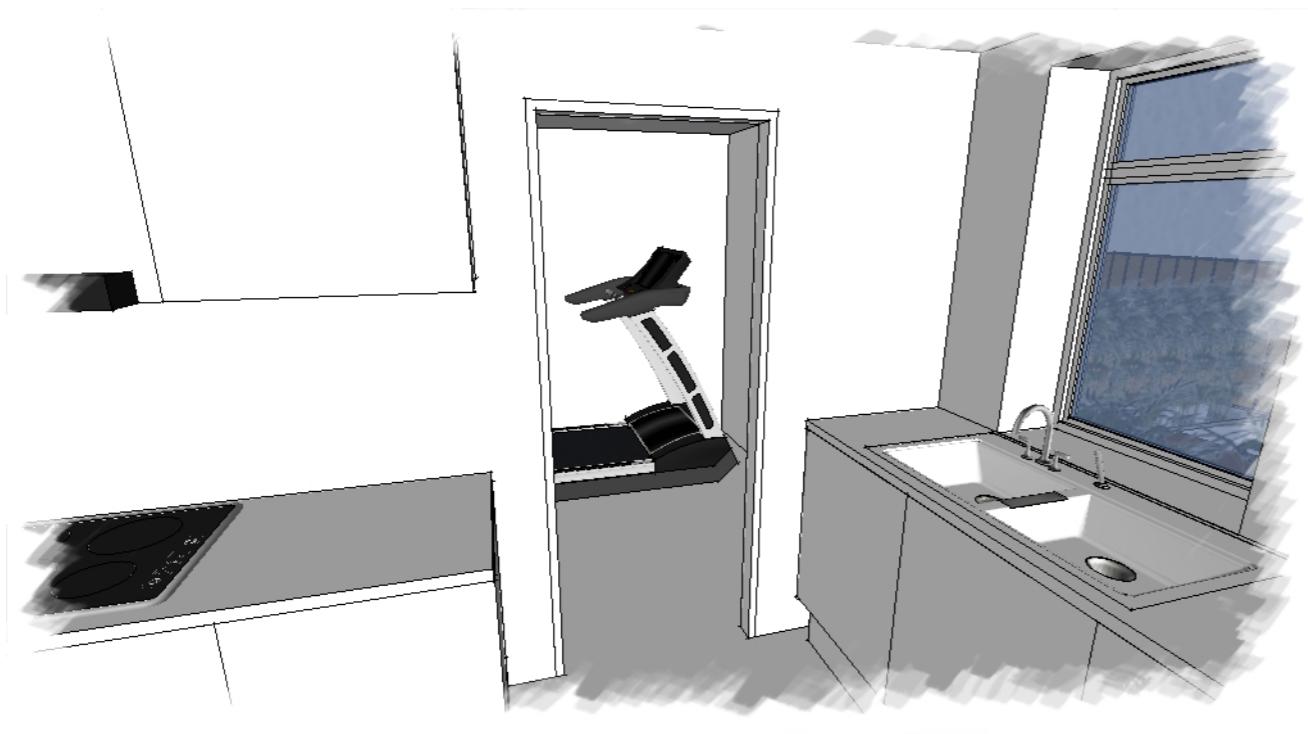

11 - Interior view



12 - Interior view

Address

43 Herlwyn Avenue,
Ruislip, HA4 6HE

Client

Gemma + Chris Pender

Date

February
2020

Drawing Title

As Proposed
3D Views

Project no. / Stage /

0279- PLA-

Drawing no. / Revision

56_B

Revision notes:

A - First Issue
B - Updates 27.02.20

Drawn by: LC + IR