
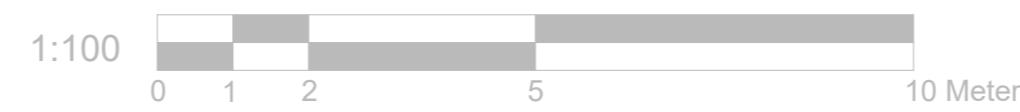
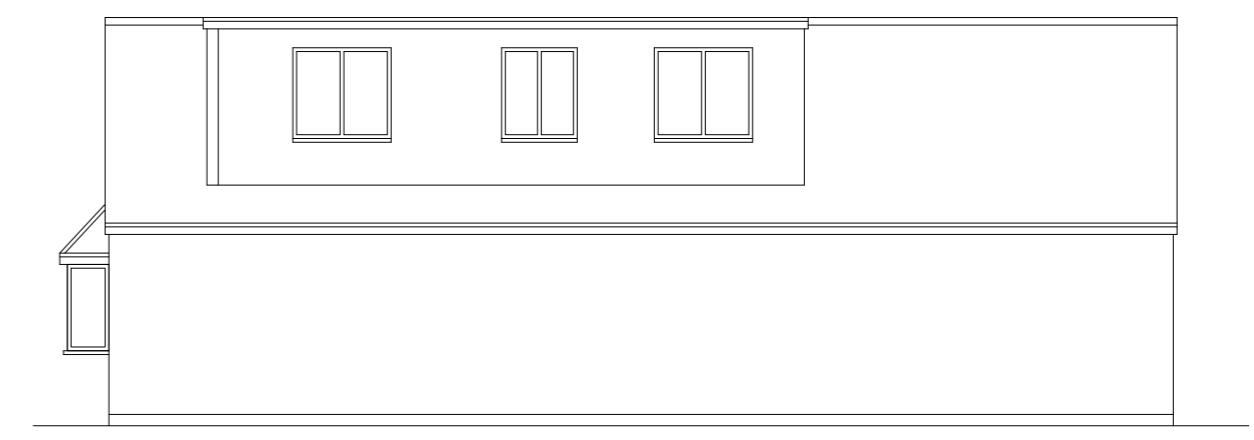
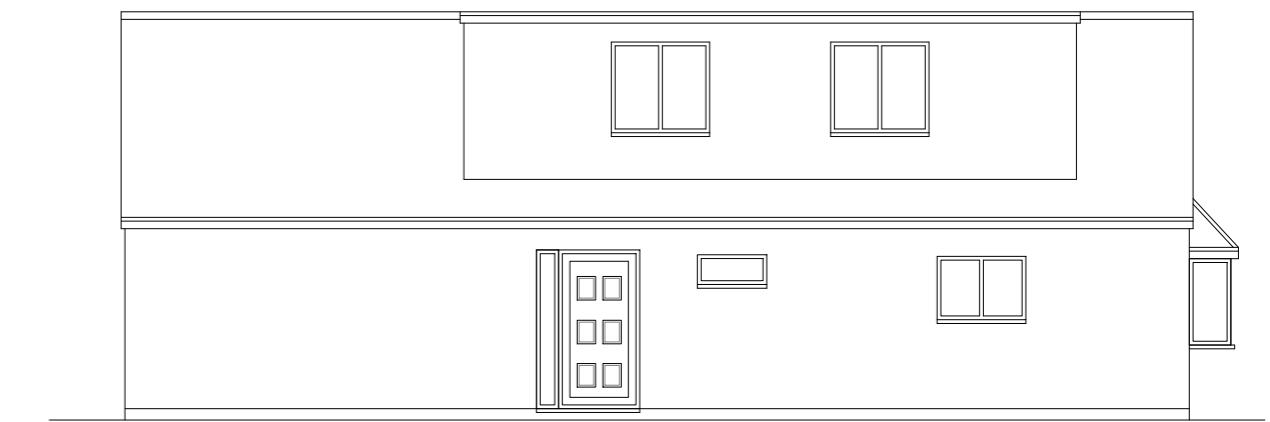
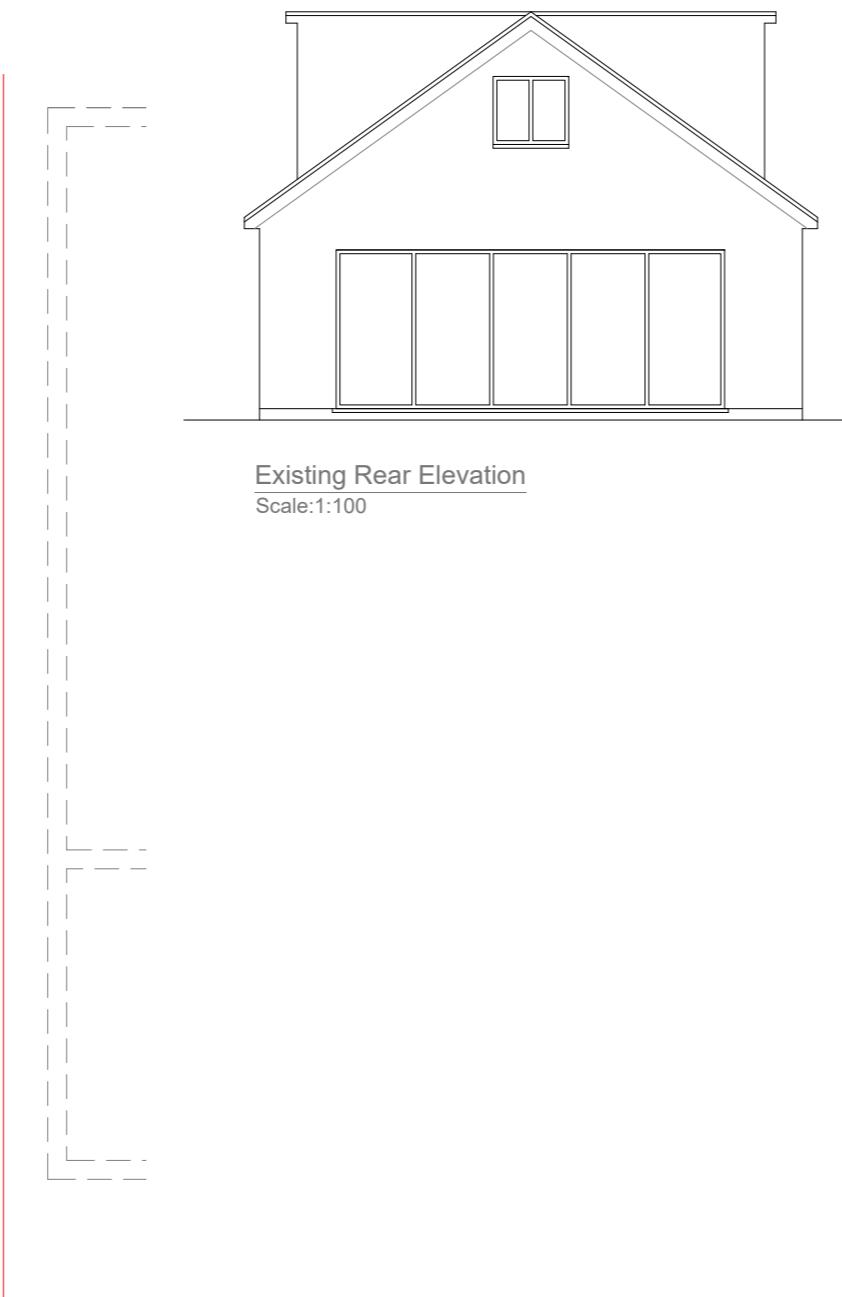


All work to comply with
current building regulations
and codes of practice


Do not scale from drawings
all dimensions to be checked
on site before the start of
any work

Proposed External Finish
Materials to Match Existing
External Finish Materials

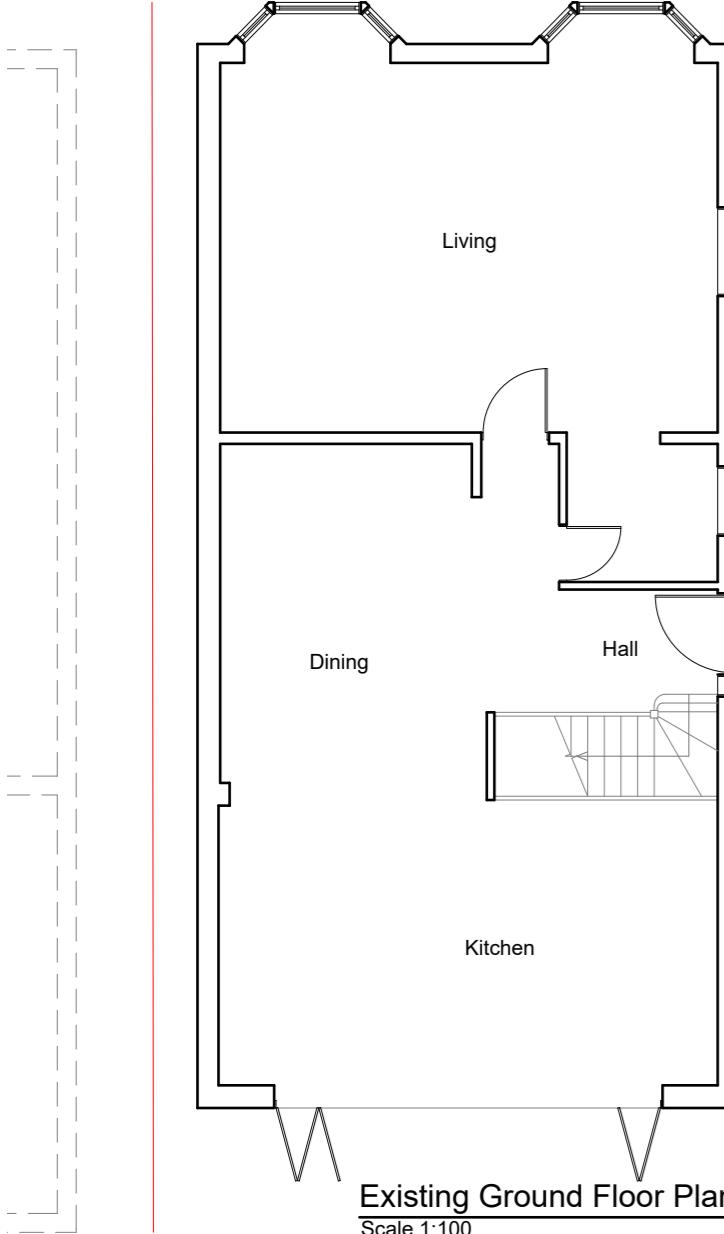

	Multi Creation	Project: 83 Pole Hill Road Uxbridge UB10 0QB	Title: Existing Plan Existing Elevations	Scale: 1:100 @ A3
		Date: 11.2023		Drawn No.: 3730 - 01/MT
		Revision		

239 Western Road, Southall, Middx, UB2 5HS Tel: 020 8571 1369 info@multicreation.co.uk

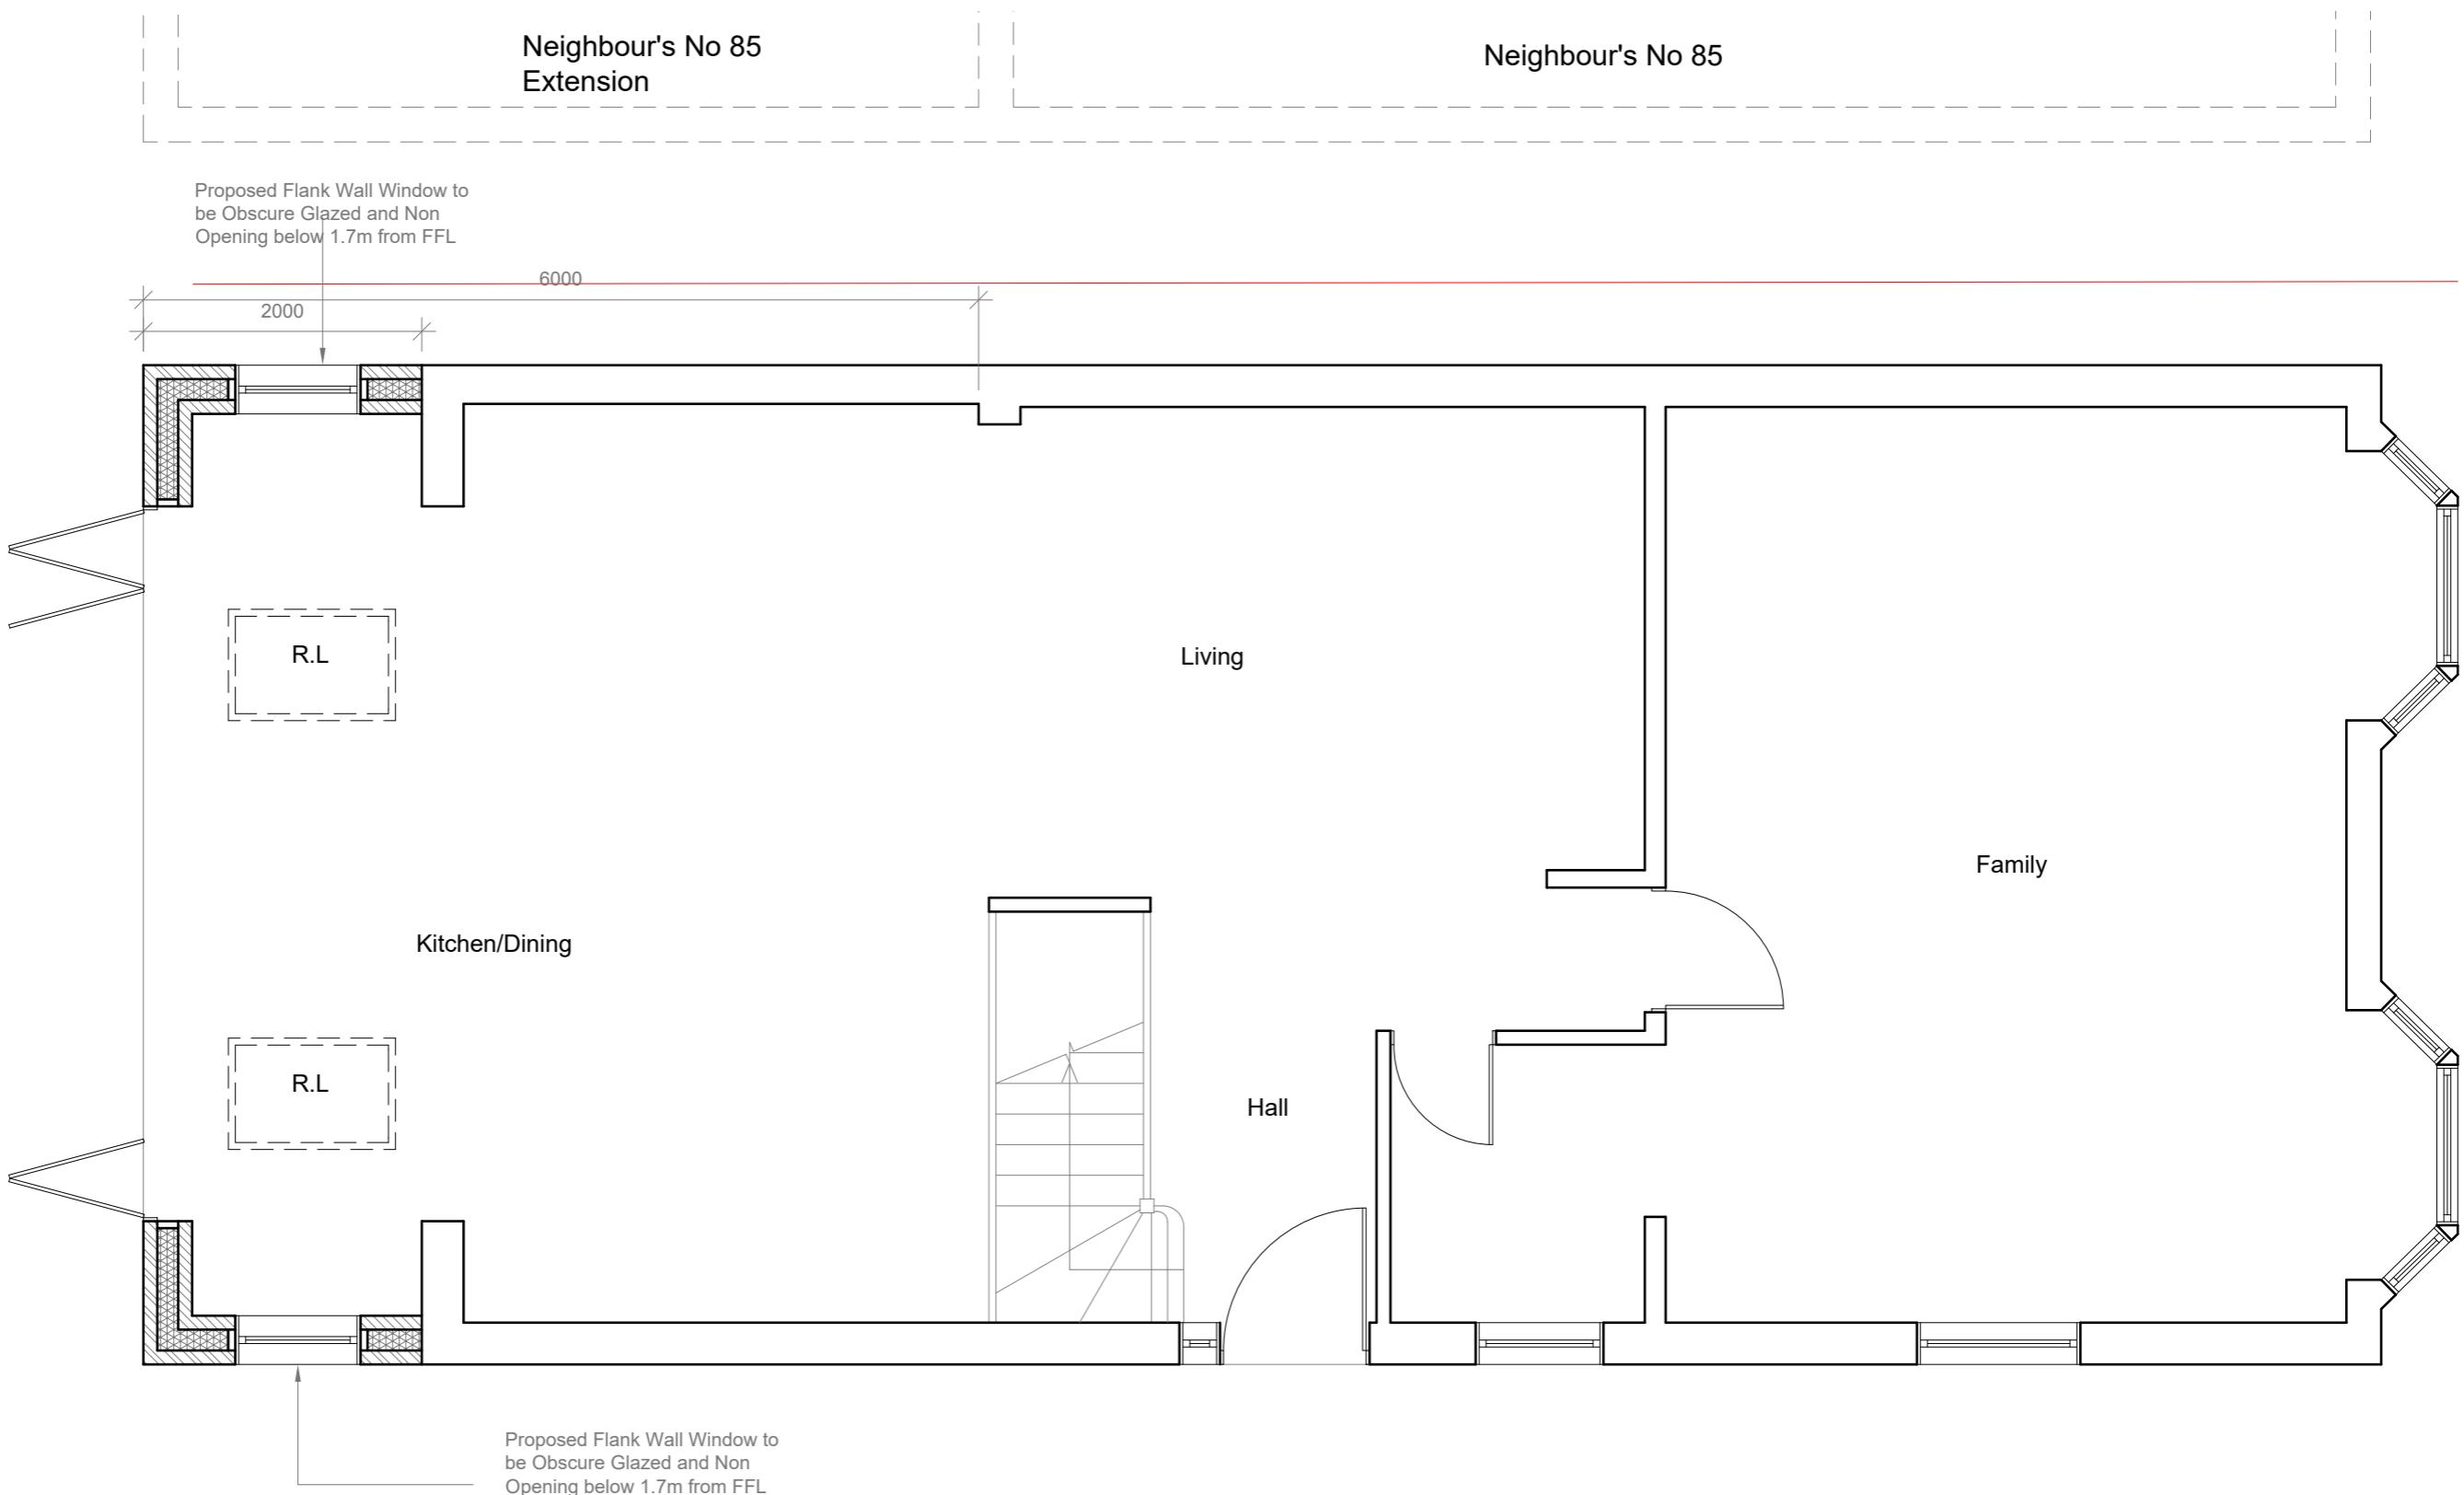

All work to comply with current building regulations and codes of practice


Do not scale from drawings all dimensions to be checked on site before the start of any work

Proposed External Finish Materials to Match Existing External Finish Materials

Proposed Flank Wall Window to be Obscure Glazed and Non Opening below 1.7m from FFL

Proposed Ground Floor Plan

Scale 1:50

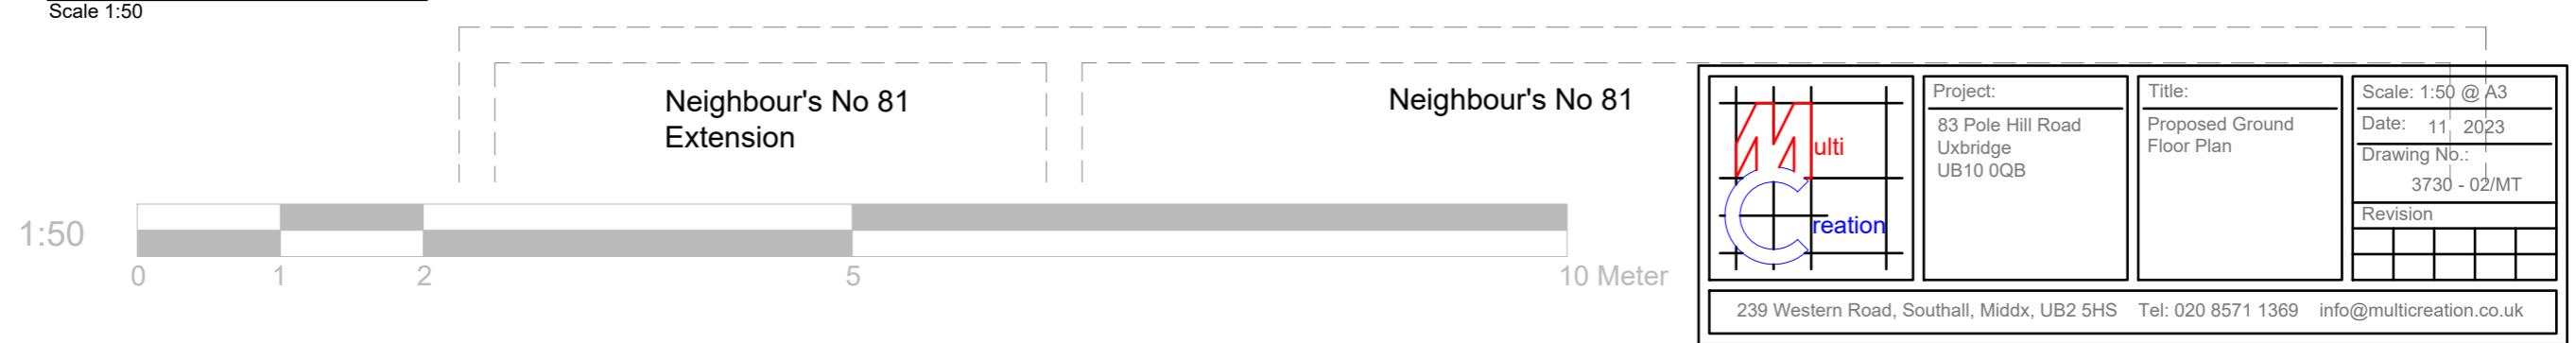

All work to comply with
current building regulations
and codes of practice

Do not scale from drawings
all dimensions to be checked
on site before the start of
any work

Proposed External Finish Materials to
Match Existing External Finish
Materials


Proposed Flank Wall Window to
be Obscure Glazed and Non
Opening below 1.7m from FFL



Proposed Rear Elevation


Scale:1:100

Proposed Flank Wall
Window to be Obscure
Glazed and Non Opening
below 1.7m from FFL

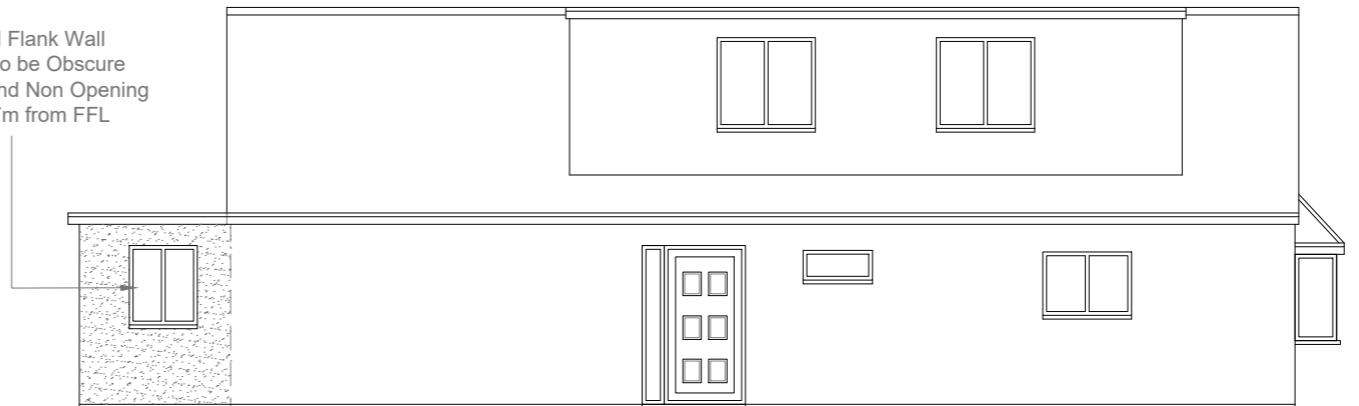

Proposed Side Elevation


Scale:1:100

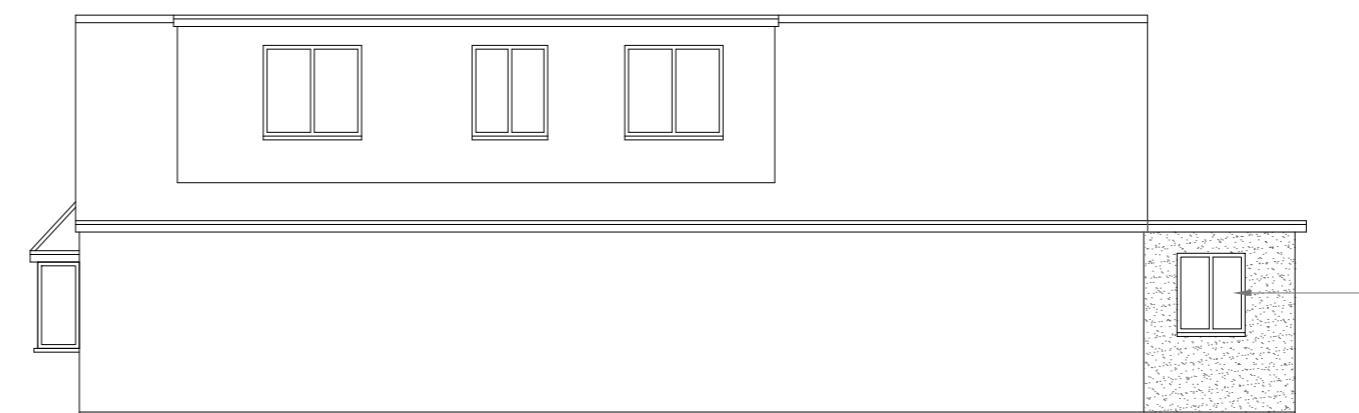

Proposed Side Elevation

Scale:1:100

1:100

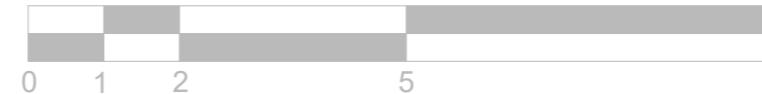

10 Meter

	Project: 83 Pole Hill Road Uxbridge UB10 0QB	Title: Proposed Elevations	Scale: 1:100 @ A3
	Date: 11 2023	Drawing No.: 3730 - 03/MT	
	Revision		

239 Western Road, Southall, Middx, UB2 5HS Tel: 020 8571 1369 info@multicreation.co.uk