


EXISTING OUTBUILDING PLAN

1:50

1:50

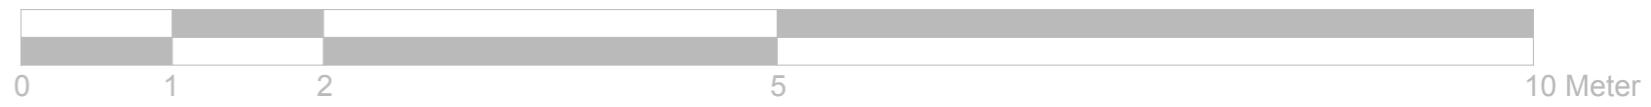


All work to comply with current building regulations and codes of practice


Do not scale from drawings all dimensions to be checked on site before the start of any work

Proposed External Finish Materials : Match Existing External Finish Materials


Proposed Flank Wall Windows to be Obscure Glazed and Non Opening below 1.7m from FFL

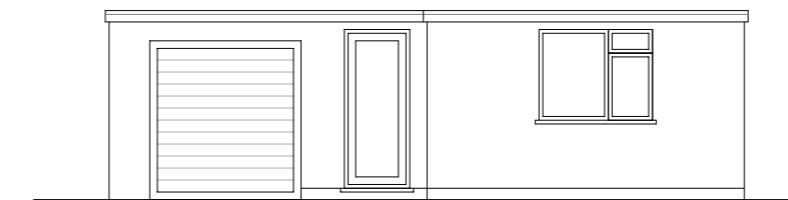


EXISTING
FRONT ELEVATION 1:100

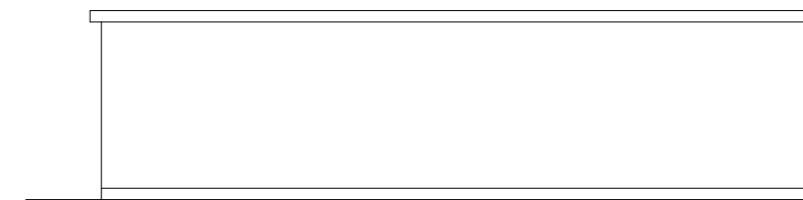

EXISTING
SIDE ELEVATION 1:100

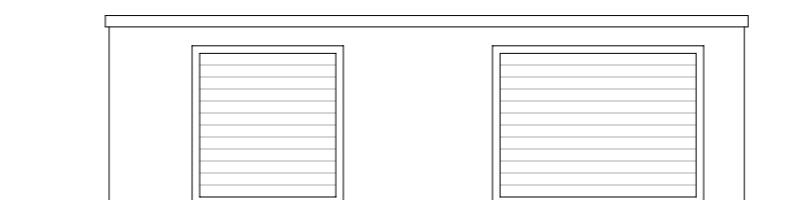


EXISTING
REAR ELEVATION 1:100

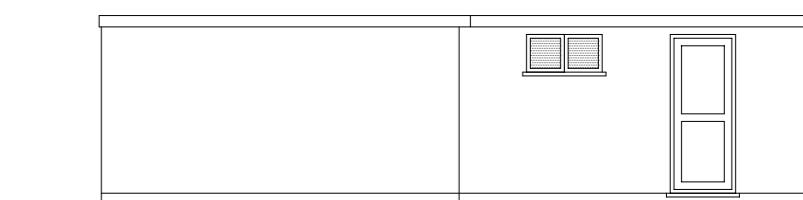

EXISTING
SIDE ELEVATION 1:100

1:100

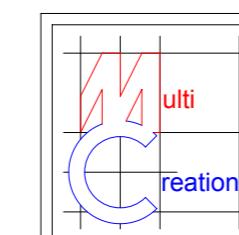

Project:
83 Pole Hill Road
Uxbridge
UB10 0QB

Title:
Existing Outbuilding plan and elevations
Drawing No.:
3730 - 05/MT
Revision


Scale: 1:50/100 @ A3
Date: 02.2024
Drawing No.:
3730 - 05/MT
Revision

All work to comply with
current building regulations
and codes of practice

Do not scale from drawings
all dimensions to be checked
on site before the start of
any work



Proposed External Finish Materials to
Match Existing External Finish
Materials

Proposed Flank Wall Windows
to be Obscure Glazed and Non
Opening below 1.7m from FFL

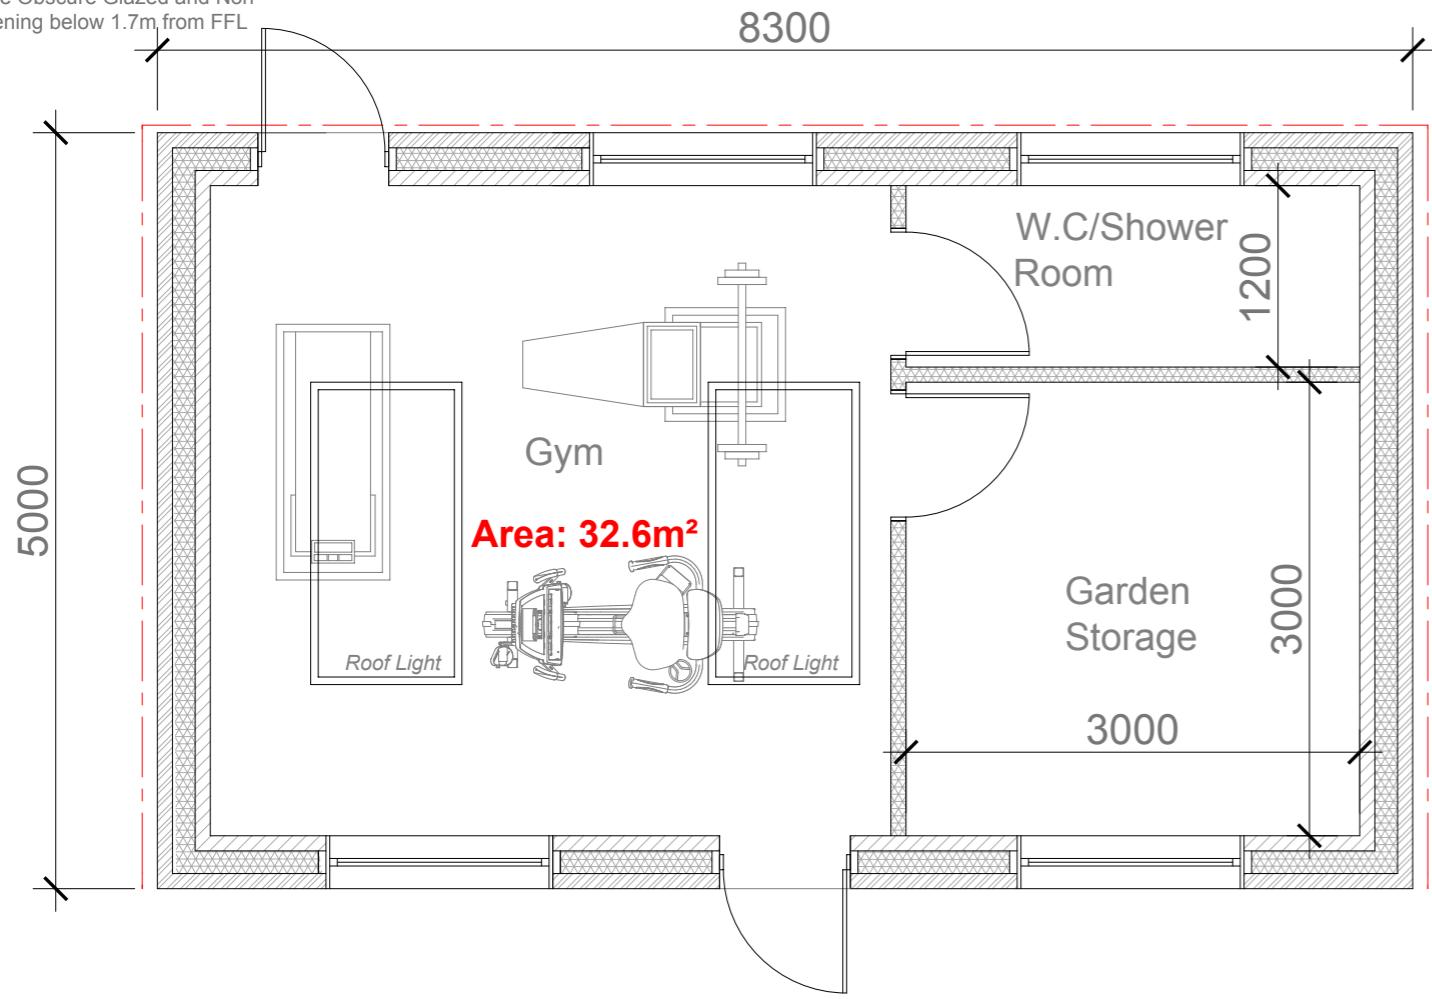

PROPOSED OUTBUILDING PLAN

1:50

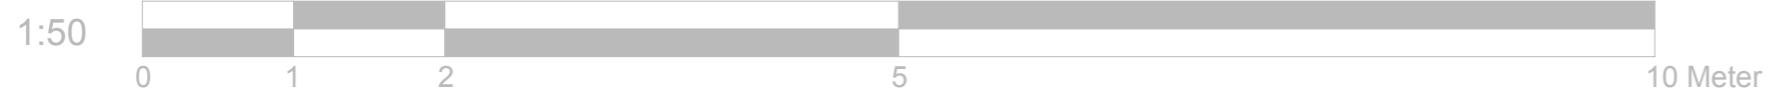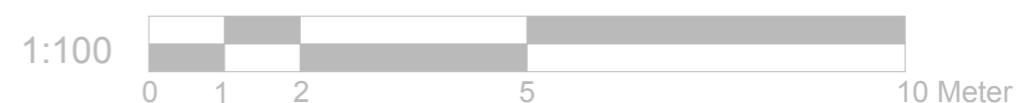

	Project: 83 Pole Hill Road Uxbridge UB10 0QB	Title: Proposed Outbuilding plan and elevations	Scale: 1:50/100 @ A3
	Date: 02.2024	Drawing No.: 3730 - 06/MT	
	Revision		
239 Western Road, Southall, Middx, UB2 5HS Tel: 020 8571 1369 info@multicreation.co.uk			