



Key Plan 1:2000 @ A3

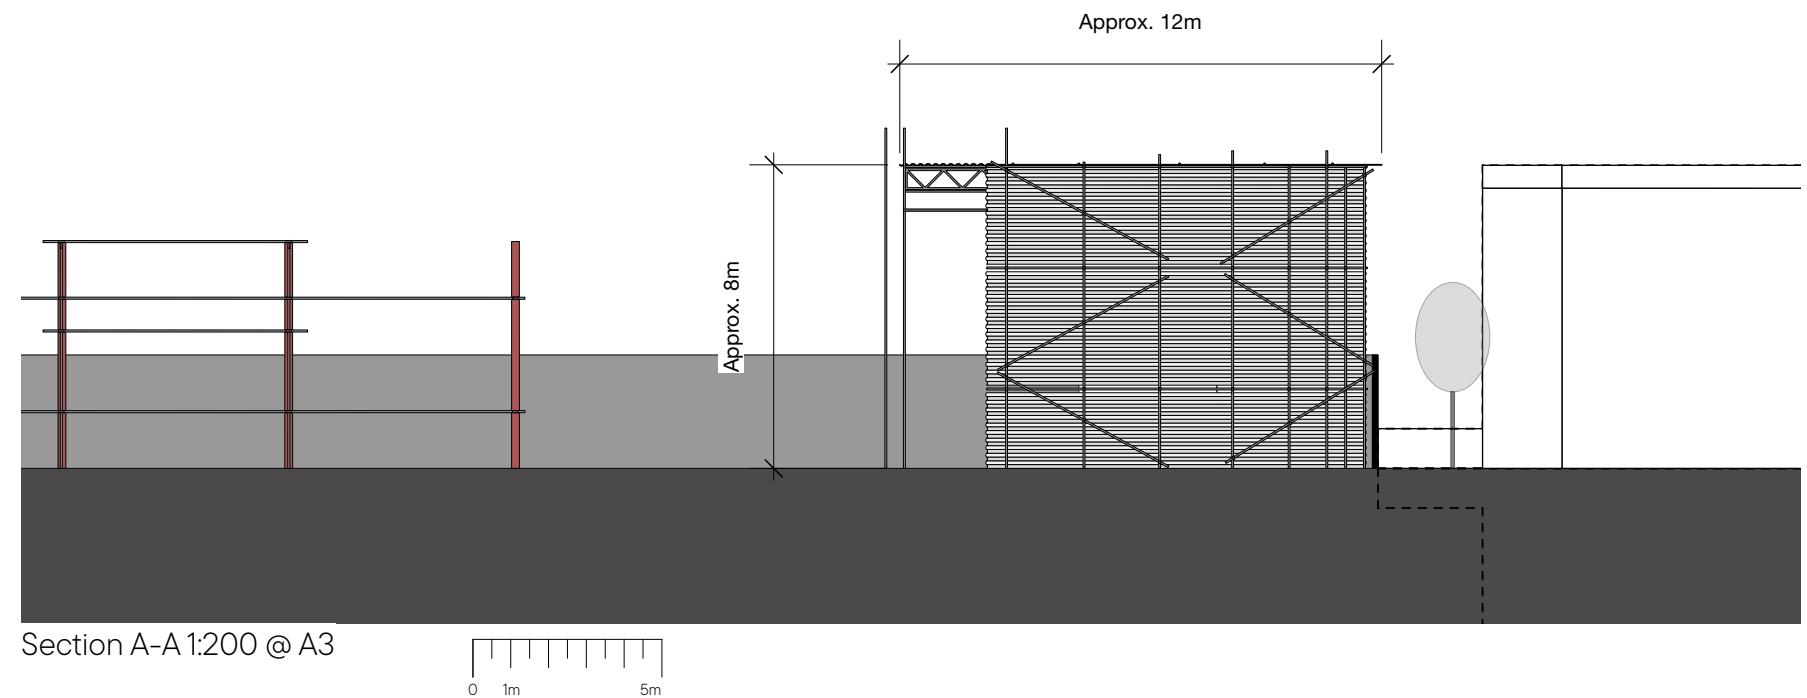

Section A-A 1:200 @ A3

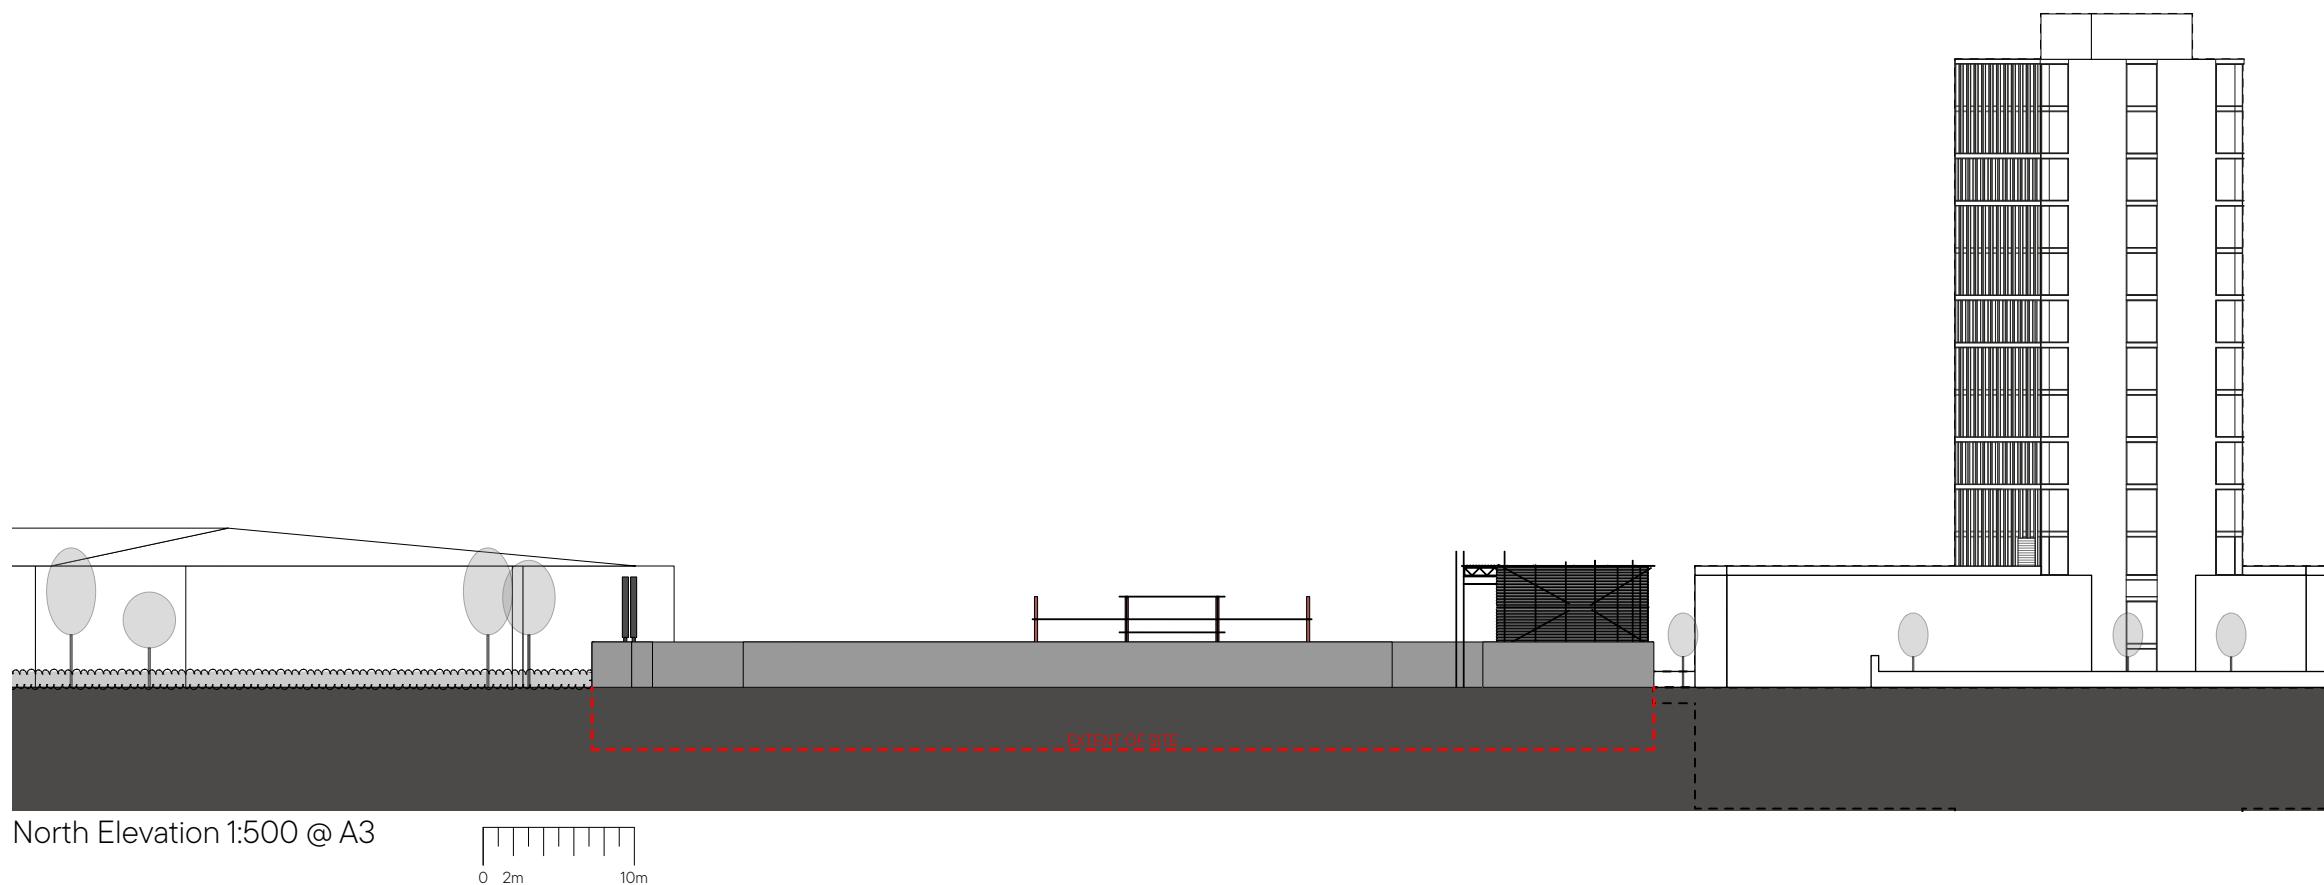

North Elevation 1:500 @ A3

Notes:
1. Do not scale from this drawing.
2. All dimensions to be verified prior to the commencement of any work or the production of any shop drawings.
3. Matthew Lloyd Architects (MLA) shall be notified in writing of any discrepancies.
4. Survey and boundaries indicative only.
5. Proposals are subject to utilities surveys and specialist consultant input & coordination.
6. Any areas indicated are approximate and indicative only.
7. Where an item is covered by drawings in different scales the larger scale drawing is to be worked to.
8. Drawing to be read in conjunction with relevant consultant's drawings and specifications.
9. Where MLA services on a project do not include for site inspections and work surveys, MLA do not warrant that 'as built' issue drawings are a complete and accurate record of what has been built.
10. MLA shall not be liable for the consequences of any use, misuse or variation of this drawing for any purpose other than that for which it was originally prepared.
11. This title block is copyright of MLA and should not be used, removed, or altered without permission and clear identification.

Revisions:
PLANNING
Client

Matthew Lloyd Architects
1B The Hangar Perseverance Works 38 Kingsland Road London E2 8DD
T 020 7619 1934
email: mail@matthewlloyd.co.uk www.matthewlloyd.co.uk

A3

Date:	Mar-24	Scale:	*VARIES* @ A3	Checked by:	Drawn by:
Project:					
15-17 UXBRIDGE ROAD, HAYES UB4 0JN					
Drawing title:					
North Elevation/Section A-A					
Reference:	URM	Dwg. No:	220	Rev:	