


Note: This Drawing is for planning purpose and should not be used for construction.

All dimensions should be confirmed on site and any deviation should be reported back to designer.


PR Painted render




Existing Front Elevation

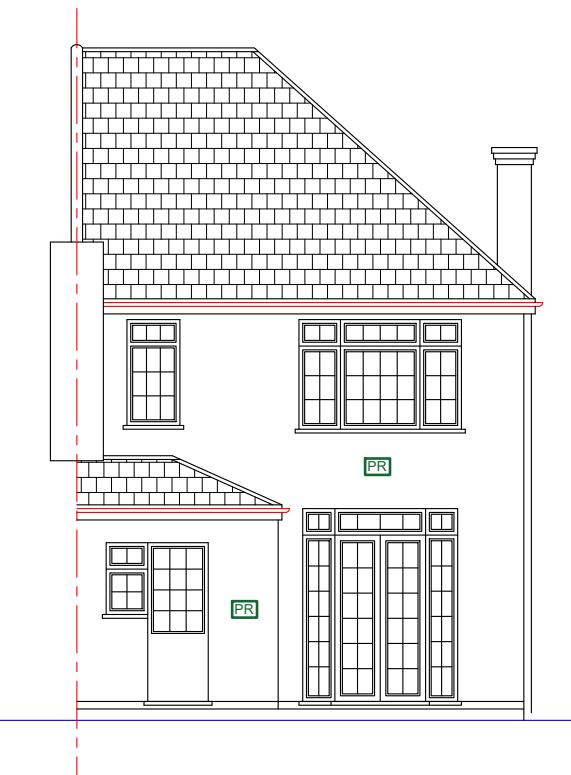

Existing Rear Elevation

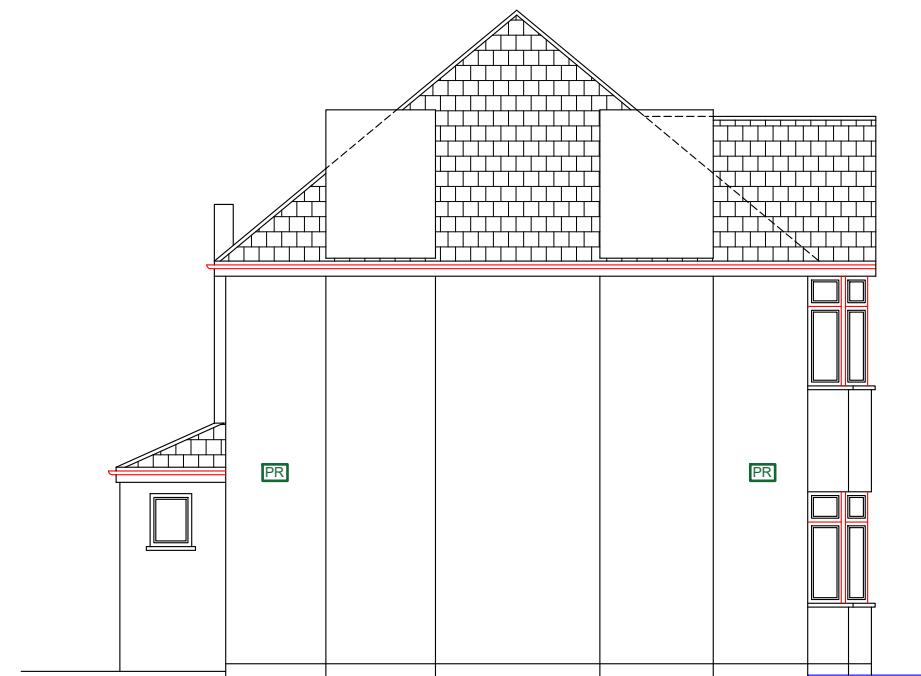

Existing Flank Elevation (LHS)

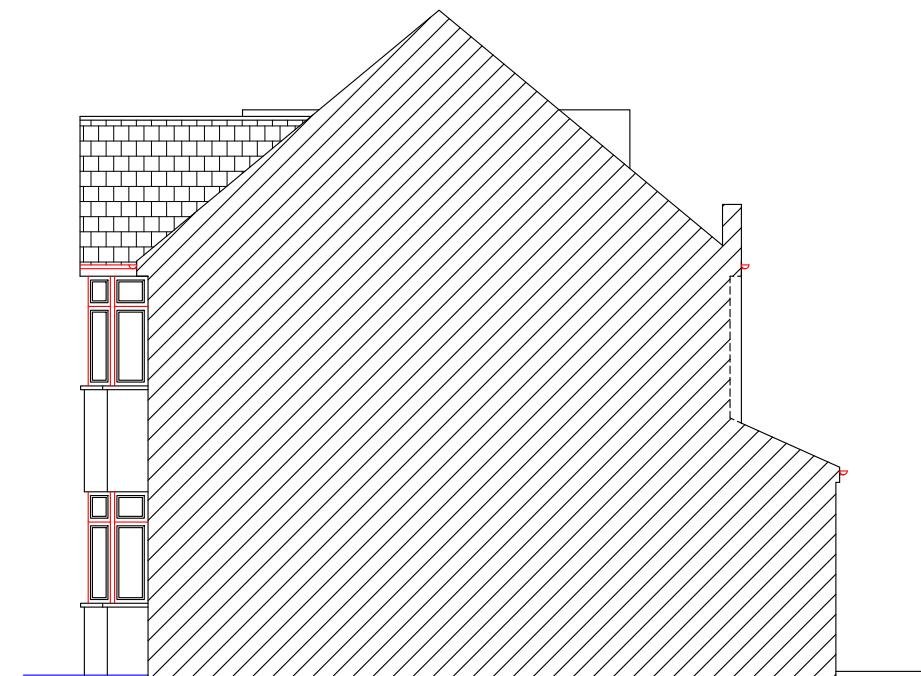

Existing Flank Elevation (RHS)

| Proposed Development: Loft Extension | Site Address: 4 Drayton Gardens West Drayton UB7 7LG | Revisions: <table border="1"><tr><th>Rev</th><th>Date</th><th>Description</th></tr><tr><td>A</td><td>18/07/2022</td><td></td></tr><tr><td></td><td></td><td></td></tr><tr><td></td><td></td><td></td></tr><tr><td></td><td></td><td></td></tr><tr><td></td><td></td><td></td></tr></table> | Rev | Date | Description | A | 18/07/2022 | | | | | | | | | | | | | | Drawing Description: Existing Elevations | Scale: 1:100 Paper Size: A3 Sheet No: 2 of 5 | ART CONSULTANTS (UK) LTD 113 LONG LANE STANWELL TW19 7AL M:07960071377 E: ARTCONSULTANTSUK@GMAIL.COM |
|--|--|--|-----|------|-------------|---|------------|--|--|--|--|--|--|--|--|--|--|--|--|--|--|--|---|
| Rev | Date | Description | | | | | | | | | | | | | | | | | | | | | |
| A | 18/07/2022 | | | | | | | | | | | | | | | | | | | | | | |
| | | | | | | | | | | | | | | | | | | | | | | | |
| | | | | | | | | | | | | | | | | | | | | | | | |
| | | | | | | | | | | | | | | | | | | | | | | | |
| | | | | | | | | | | | | | | | | | | | | | | | |

