


Note: This Drawing is for planning purpose and should not be used for construction.  
All dimensions should be confirmed on site and any deviation should be reported back to designer.


PR Painted render




Proposed Front Elevation - No Change

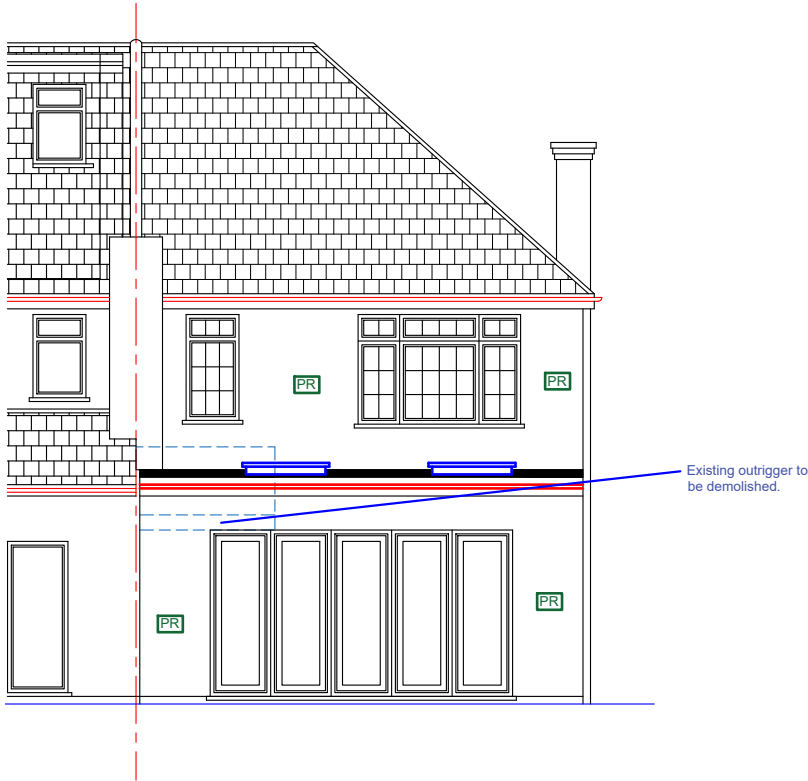

Proposed Rear Elevation

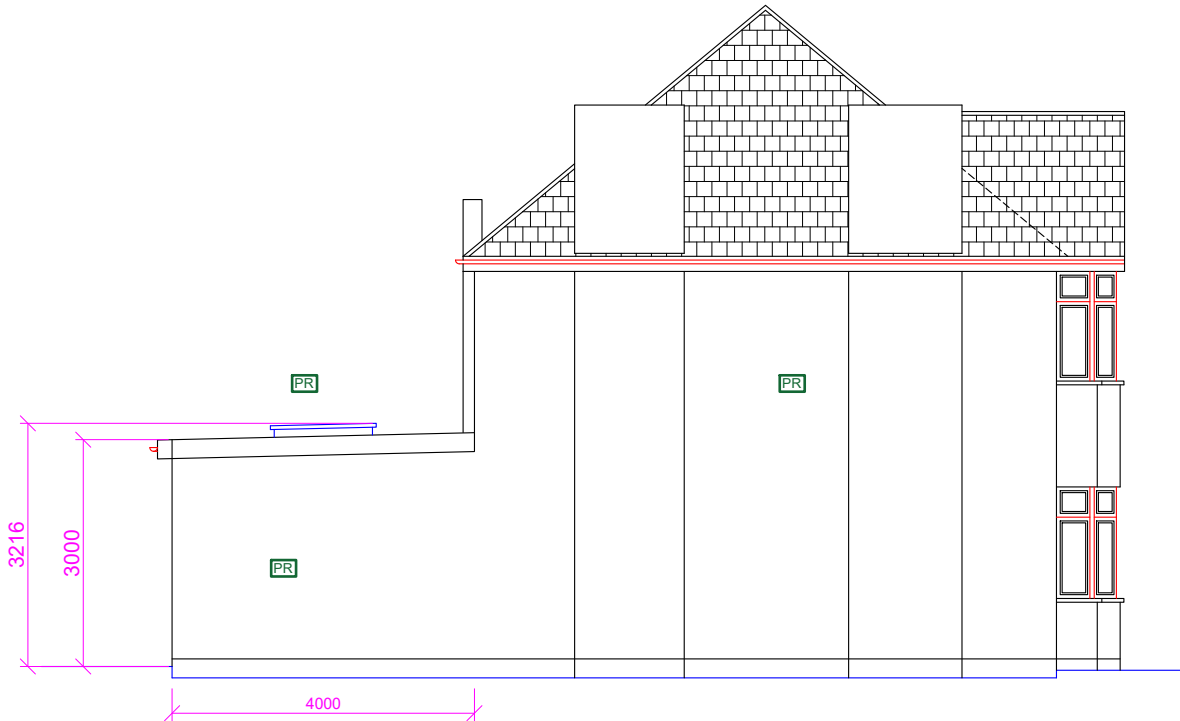

Proposed Flank Elevation (RHS)

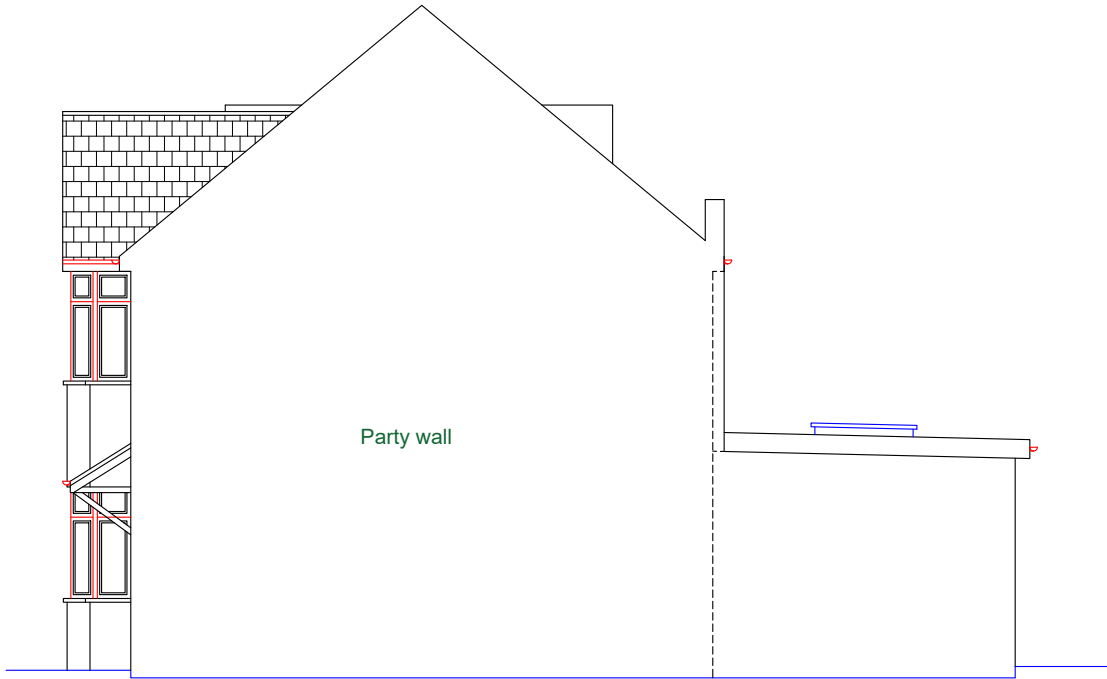

Proposed Flank Elevation (LHS)

**Proposed Development:**  
Single Storey Rear Extension

**Site Address:**  
4 Drayton Gardens  
West Drayton  
UB7 7LG

**Revisions:**

Rev	Date	Description
A	30/10/2022	
B	19/12/2022	Added Annotation "Outrigger to be demolished"

**Drawing Description:**  
Proposed Elevations

**Drawing No:**  
ART/2022/RE4DG/PE Rev B

Scale: 1:100  
Paper Size: A3  
Sheet No: 4 of 5



ART CONSULTANTS (UK) LTD  
113 LONG LANE  
STANWELL  
TW19 7AL  
M:07960071377  
E: ARTCONSULTANTSUK@GMAIL.COM