





PROPOSED FRONT ELEVATION
Scale 1:100




PROPOSED REAR ELEVATION
Scale 1:100

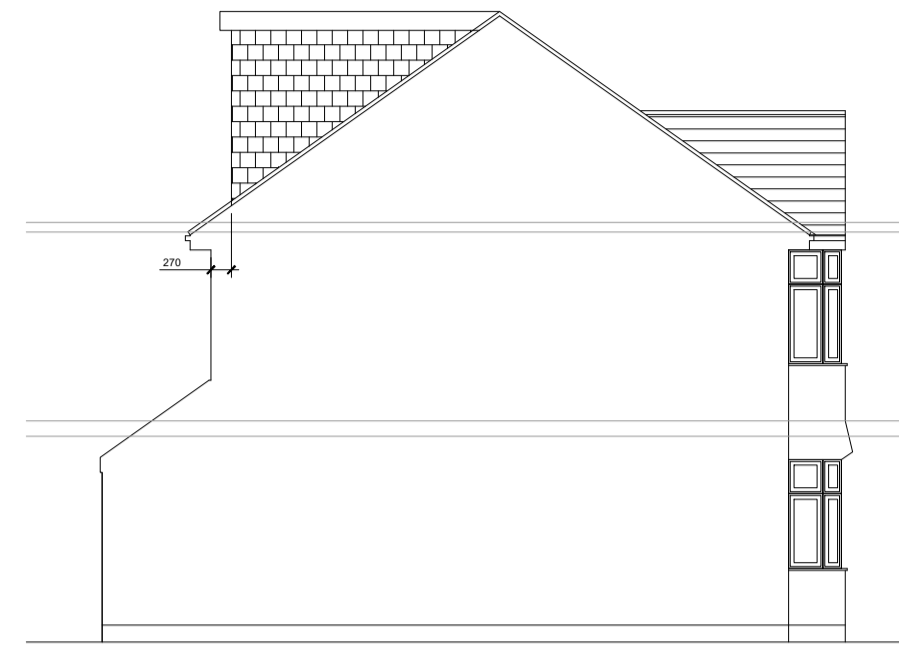


PROPOSED SIDE ELEVATION
Scale 1:100

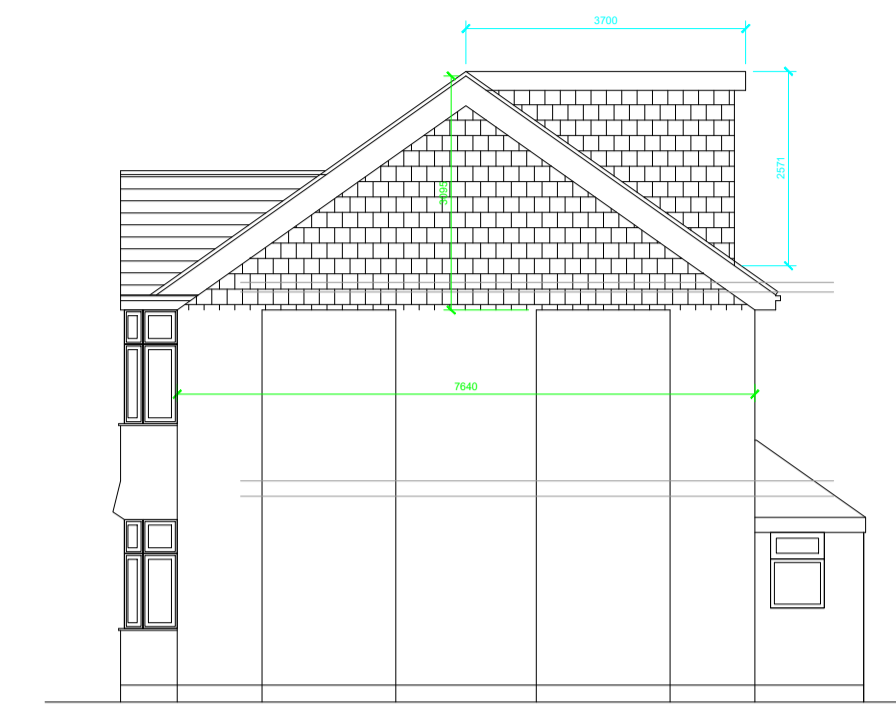


PROPOSED SIDE ELEVATION
Scale 1:100

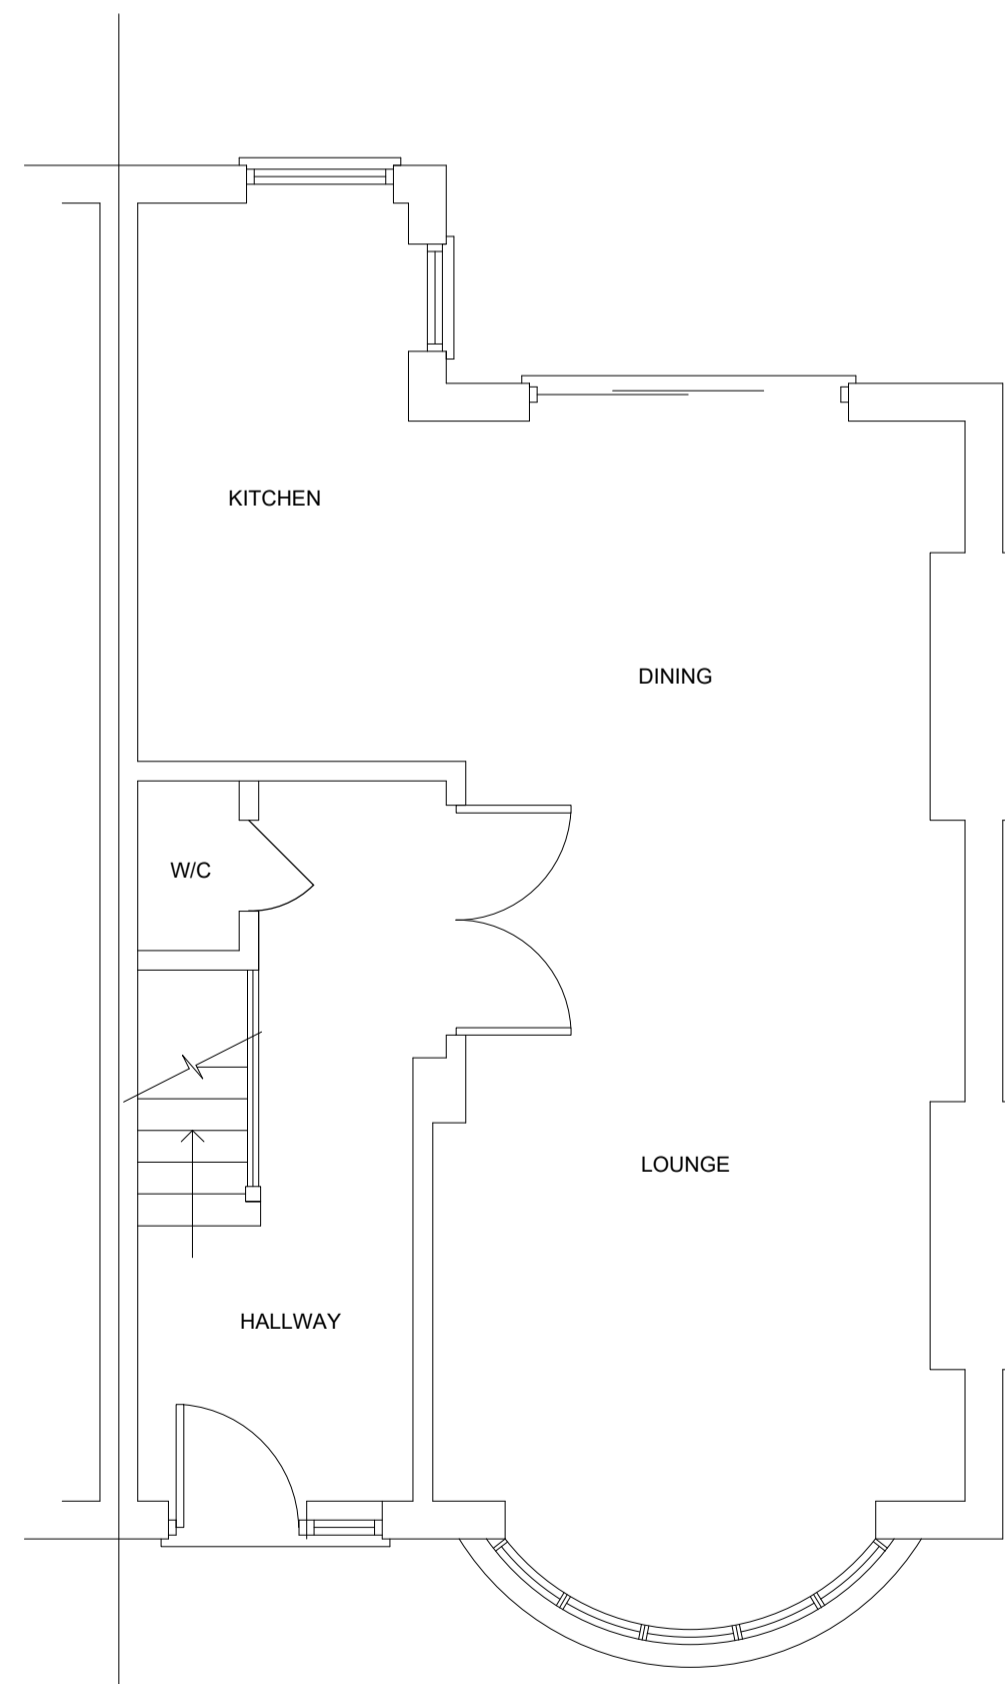


PROPOSED GROUND FLOOR PLAN
Scale 1:50

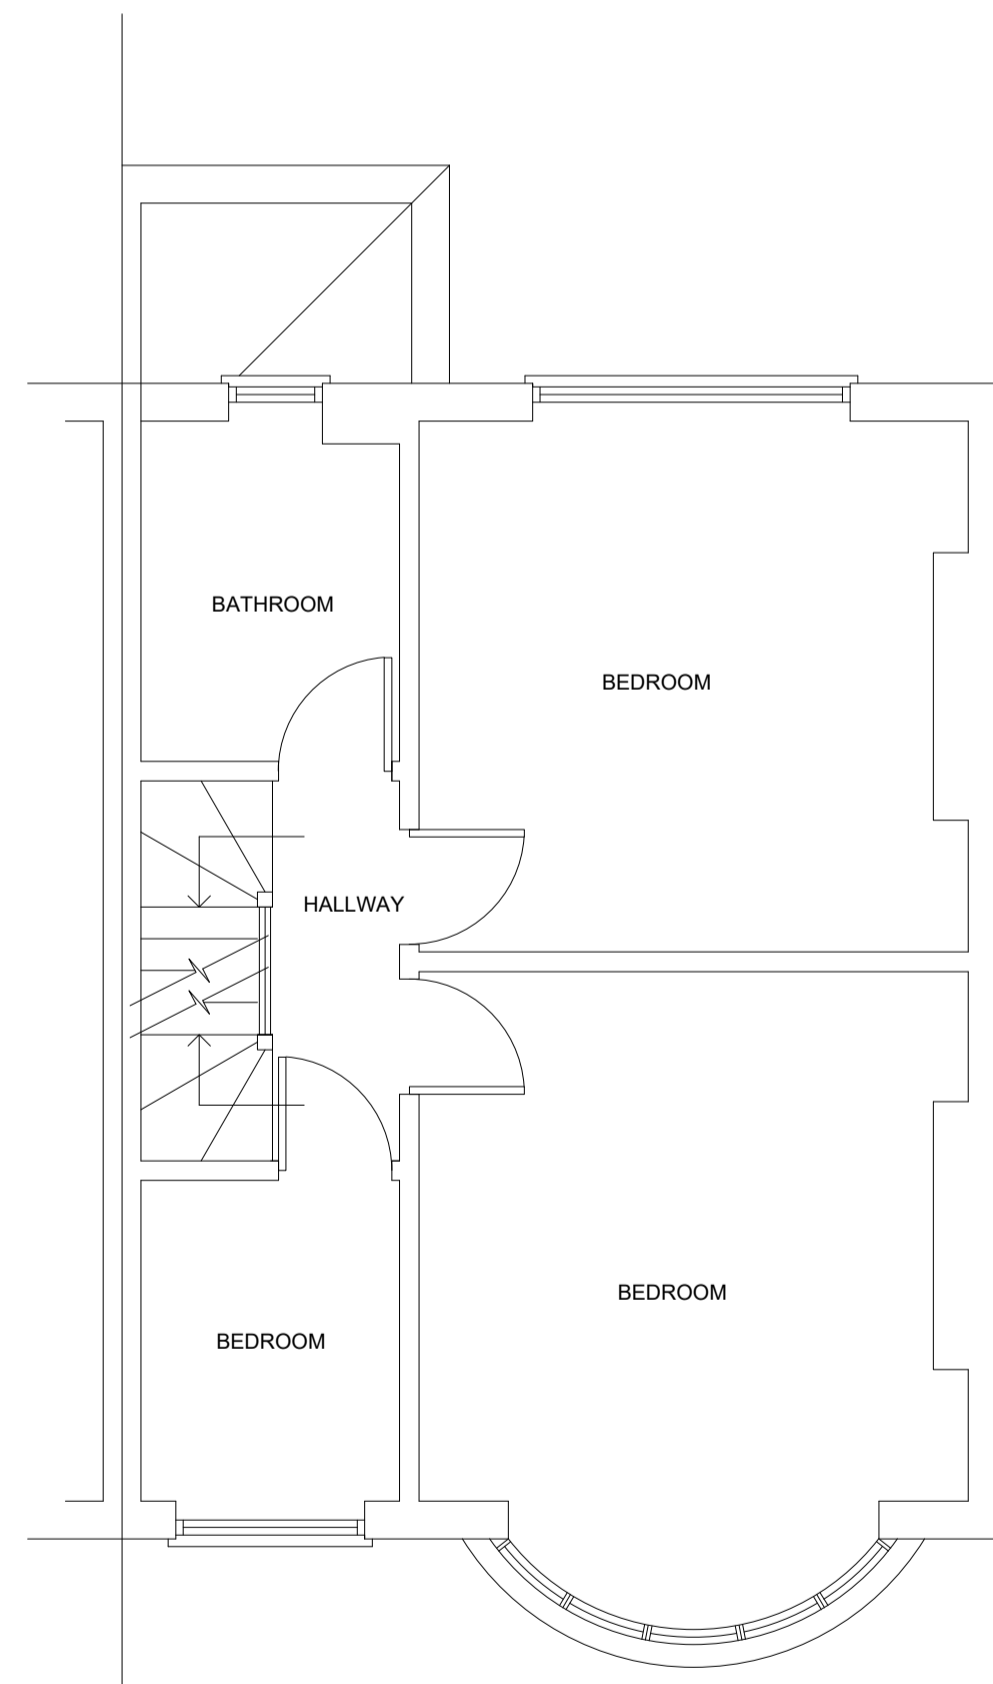


PROPOSED FIRST FLOOR PLAN
Scale 1:50

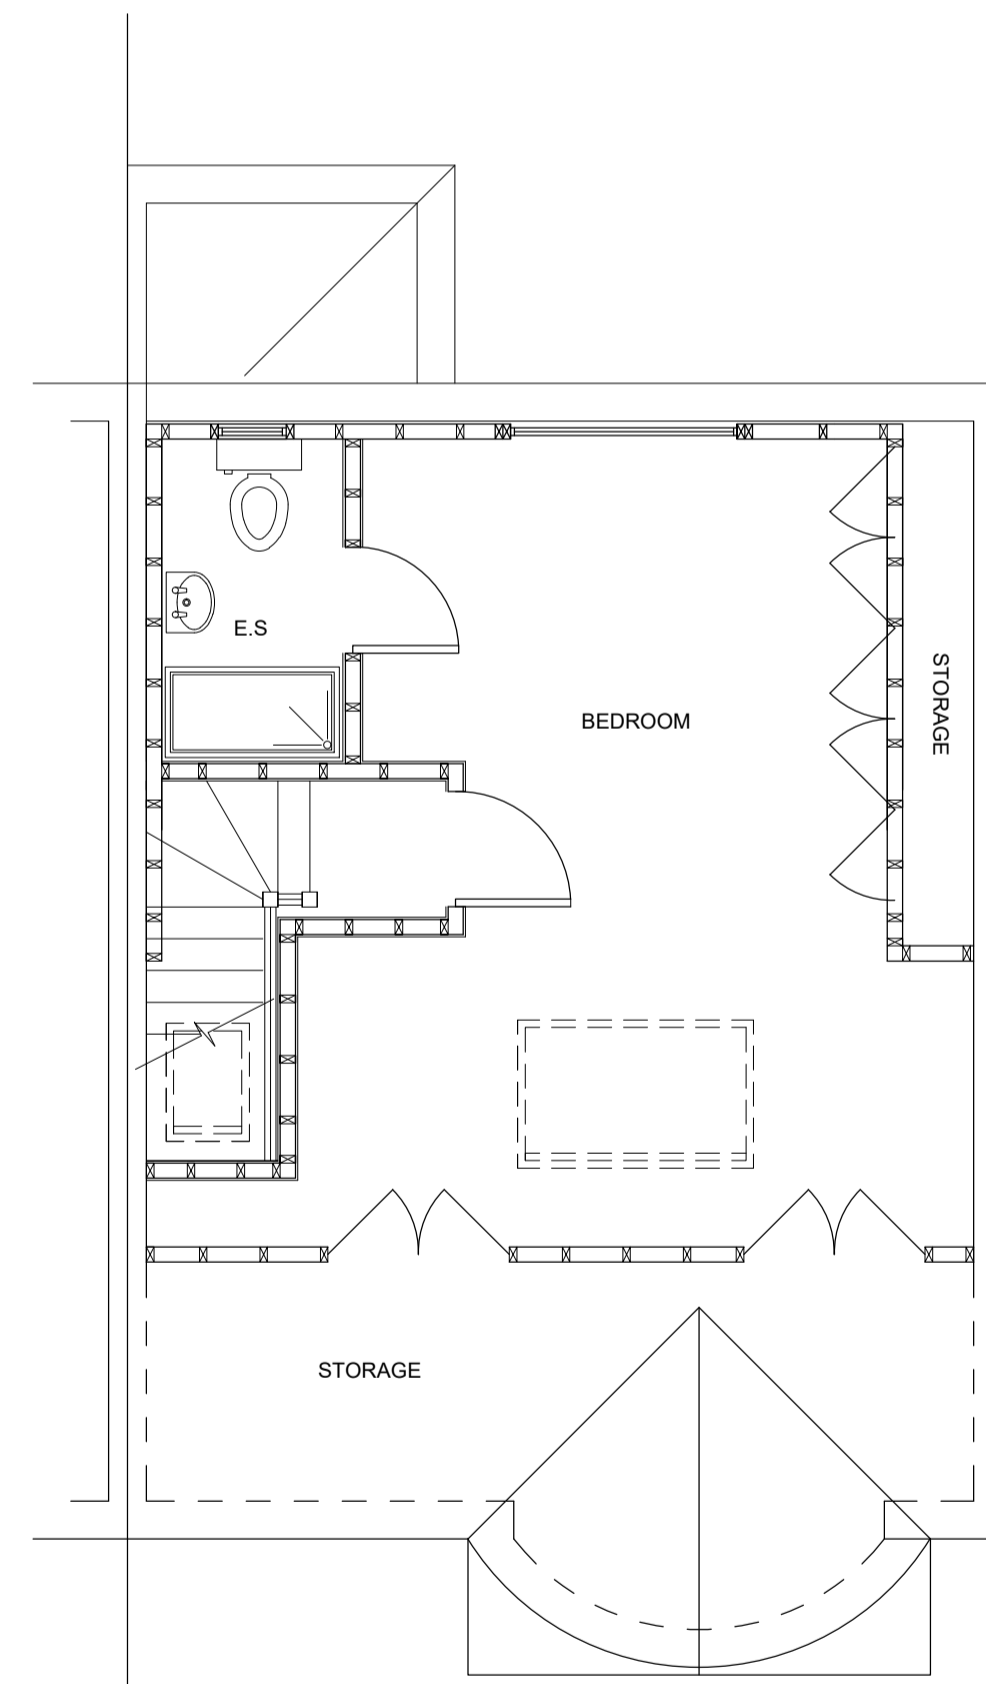

PROPOSED SECOND FLOOR PLAN
Scale 1:50

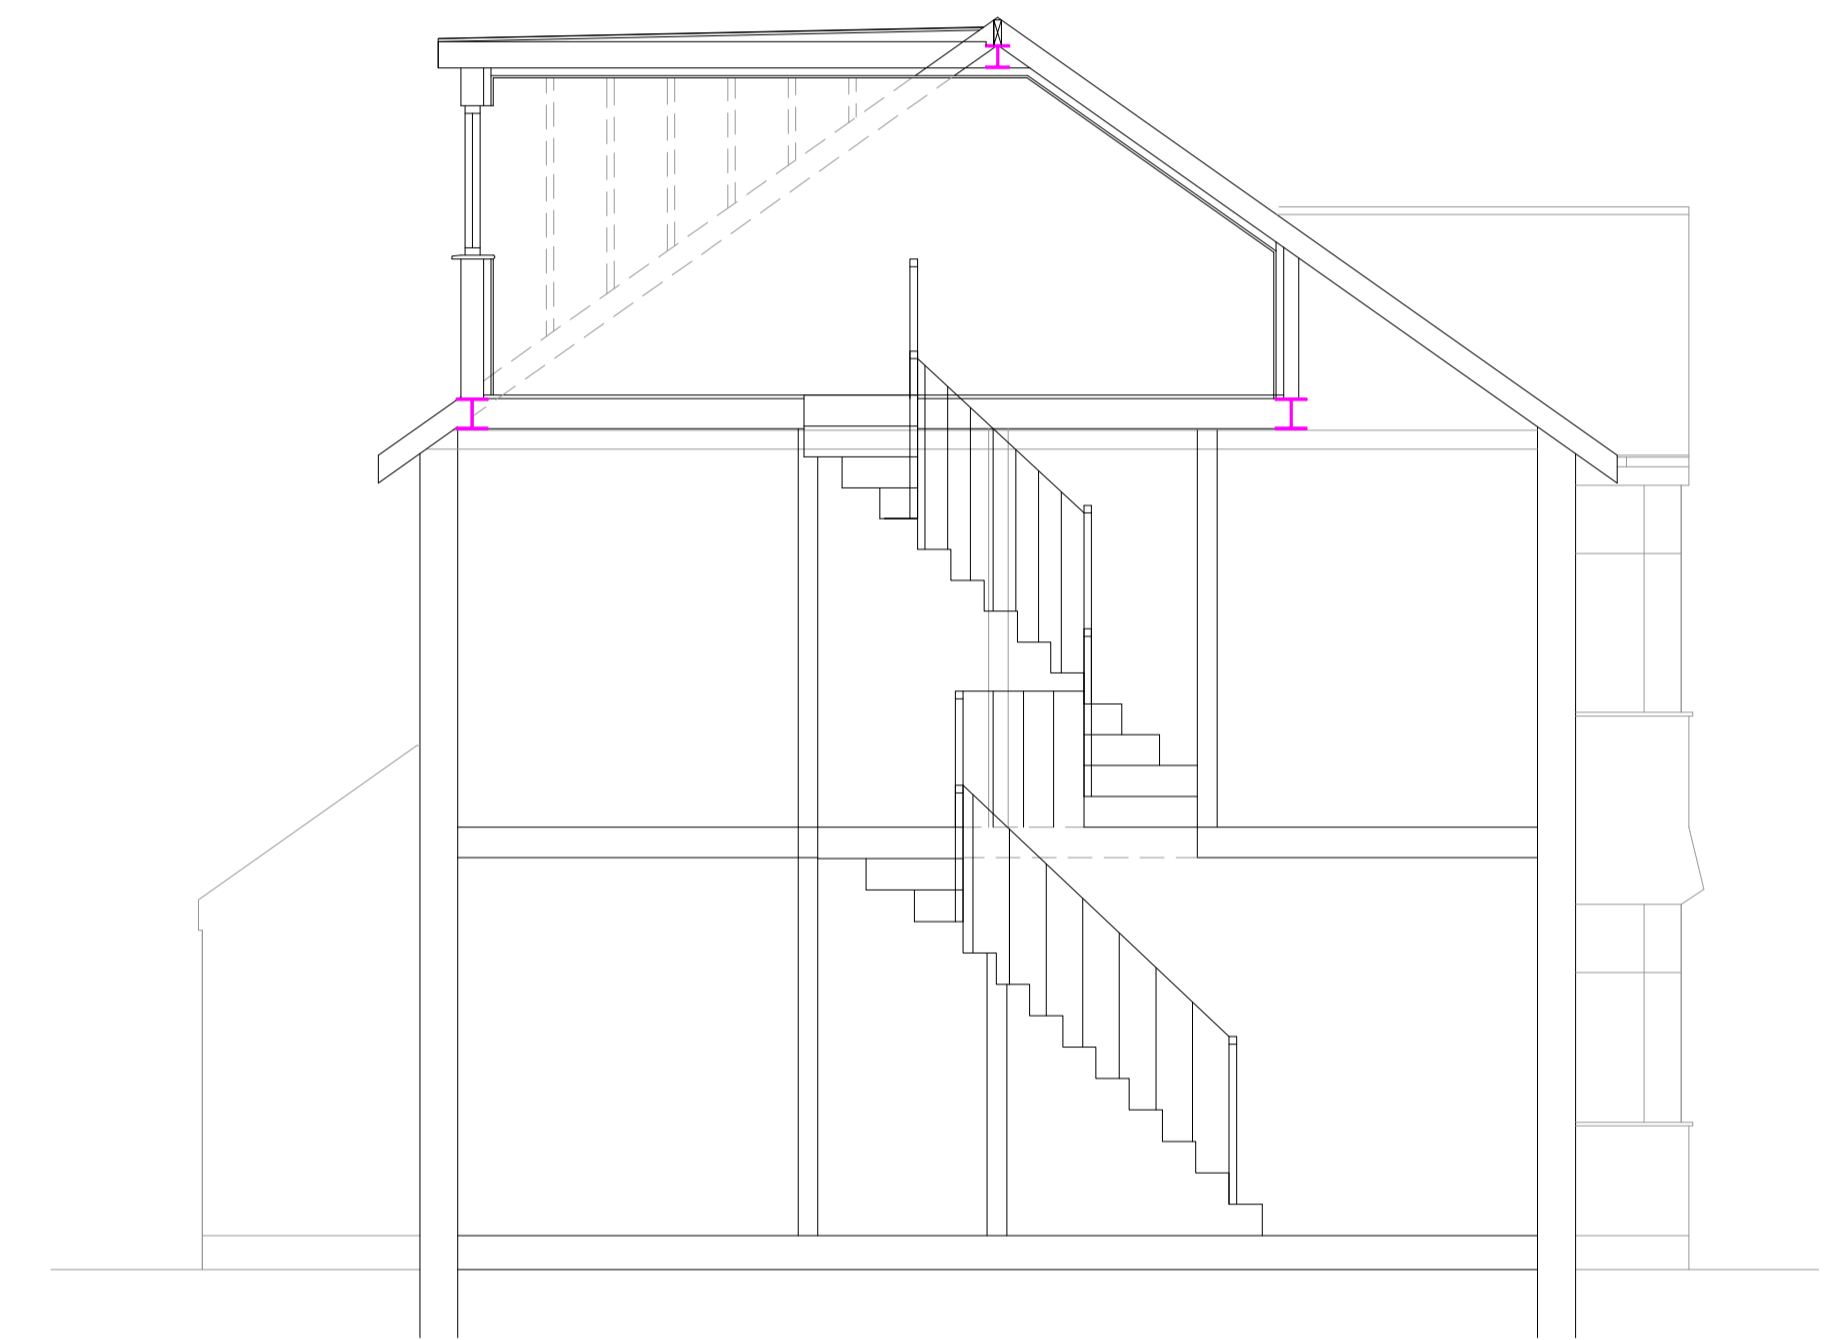

PROPOSED CROSS SECTION
Scale 1:50

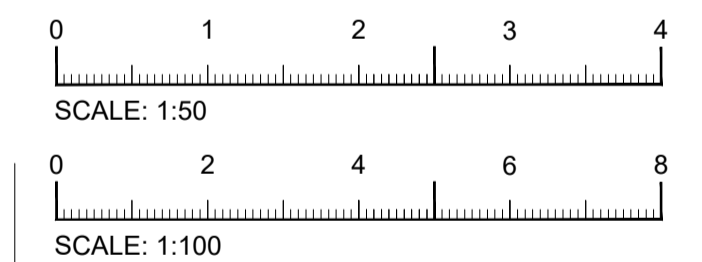

VOLUME CALCULATIONS

1. **TRIANGULAR (DORMER) = 1/2 (bh)**

W = 5.0m
H = 2.6m
L = 3.7m

Volume = 23.1m³

2. **HIP TO GABLE = 1/6 lwh**

L = 7.6m
W = 4.1m
H = 3.0m

Volume = 15.6m³

TOTAL PROPOSED VOLUME 38.7m³

PERMITTED DEVELOPMENT
40cu.m > 38.7cu.m

Rev	Description
A	Amendment

Project

34 Granville Road
Hillingdon
UB10 9AE

Drawing

PROPOSED PLANS AND
DETAILS

SCALE As Shown	Date	Drawing no. 26_123_02
-------------------	------	--------------------------