


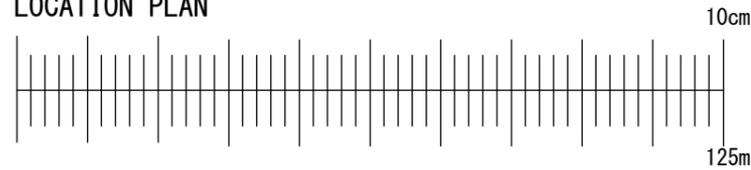

Produced on 13 January 2026 from the Ordnance Survey National Geographic Database and incorporating surveyed revision available at this date.
 This map shows the area bounded by 510184 187008, 510326 187008, 510326 187150, 510184 187150, 510184 187008
 Crown copyright and database rights 2026 OS 100054135. Supplied by copla ltd trading as UKPlanningMaps.com a licensed Ordnance Survey partner (OS 100054135).
 Data licence expires 13 January 2027. Unique plan reference: v2g/1361025/1824129

SCALE 1:1250

LOCATION PLAN




EXISTING BLOCK PLAN




PROPOSED BLOCK PLAN

SCALE 1:500

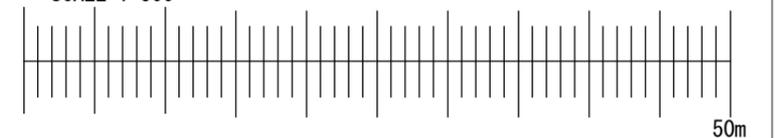

Application for Householder Planning Permission.
 Town and Country Planning Act 1990.
 This drawing is for planning application only.
 This drawing is © EnGage Reliance Ltd 2018-2026 Copyright.
 Plans, drawings and material submitted to the council are protected by the Copyright Acts (Section 47, 1988 Act).
 You may only use material which is downloaded or printed for consultation purposes.
 Further copies must not be made without prior permission of the copyright owner.

	Stage: Planning	Descr.: Two storey side extension, part two storey part single storey rear extension, and outbuilding	Job Number: 19DR	Drawing Number: 01
	Drawing Title: Location Plan and Block Plans	Client: Ayushi Puranam	Scale: As indicated @ A3	Revision Suffix:
		Site Address: 19 Dulverton Road, Ruislip, HA4 9AE	Date: 01/03/2026	Drawn By: MT

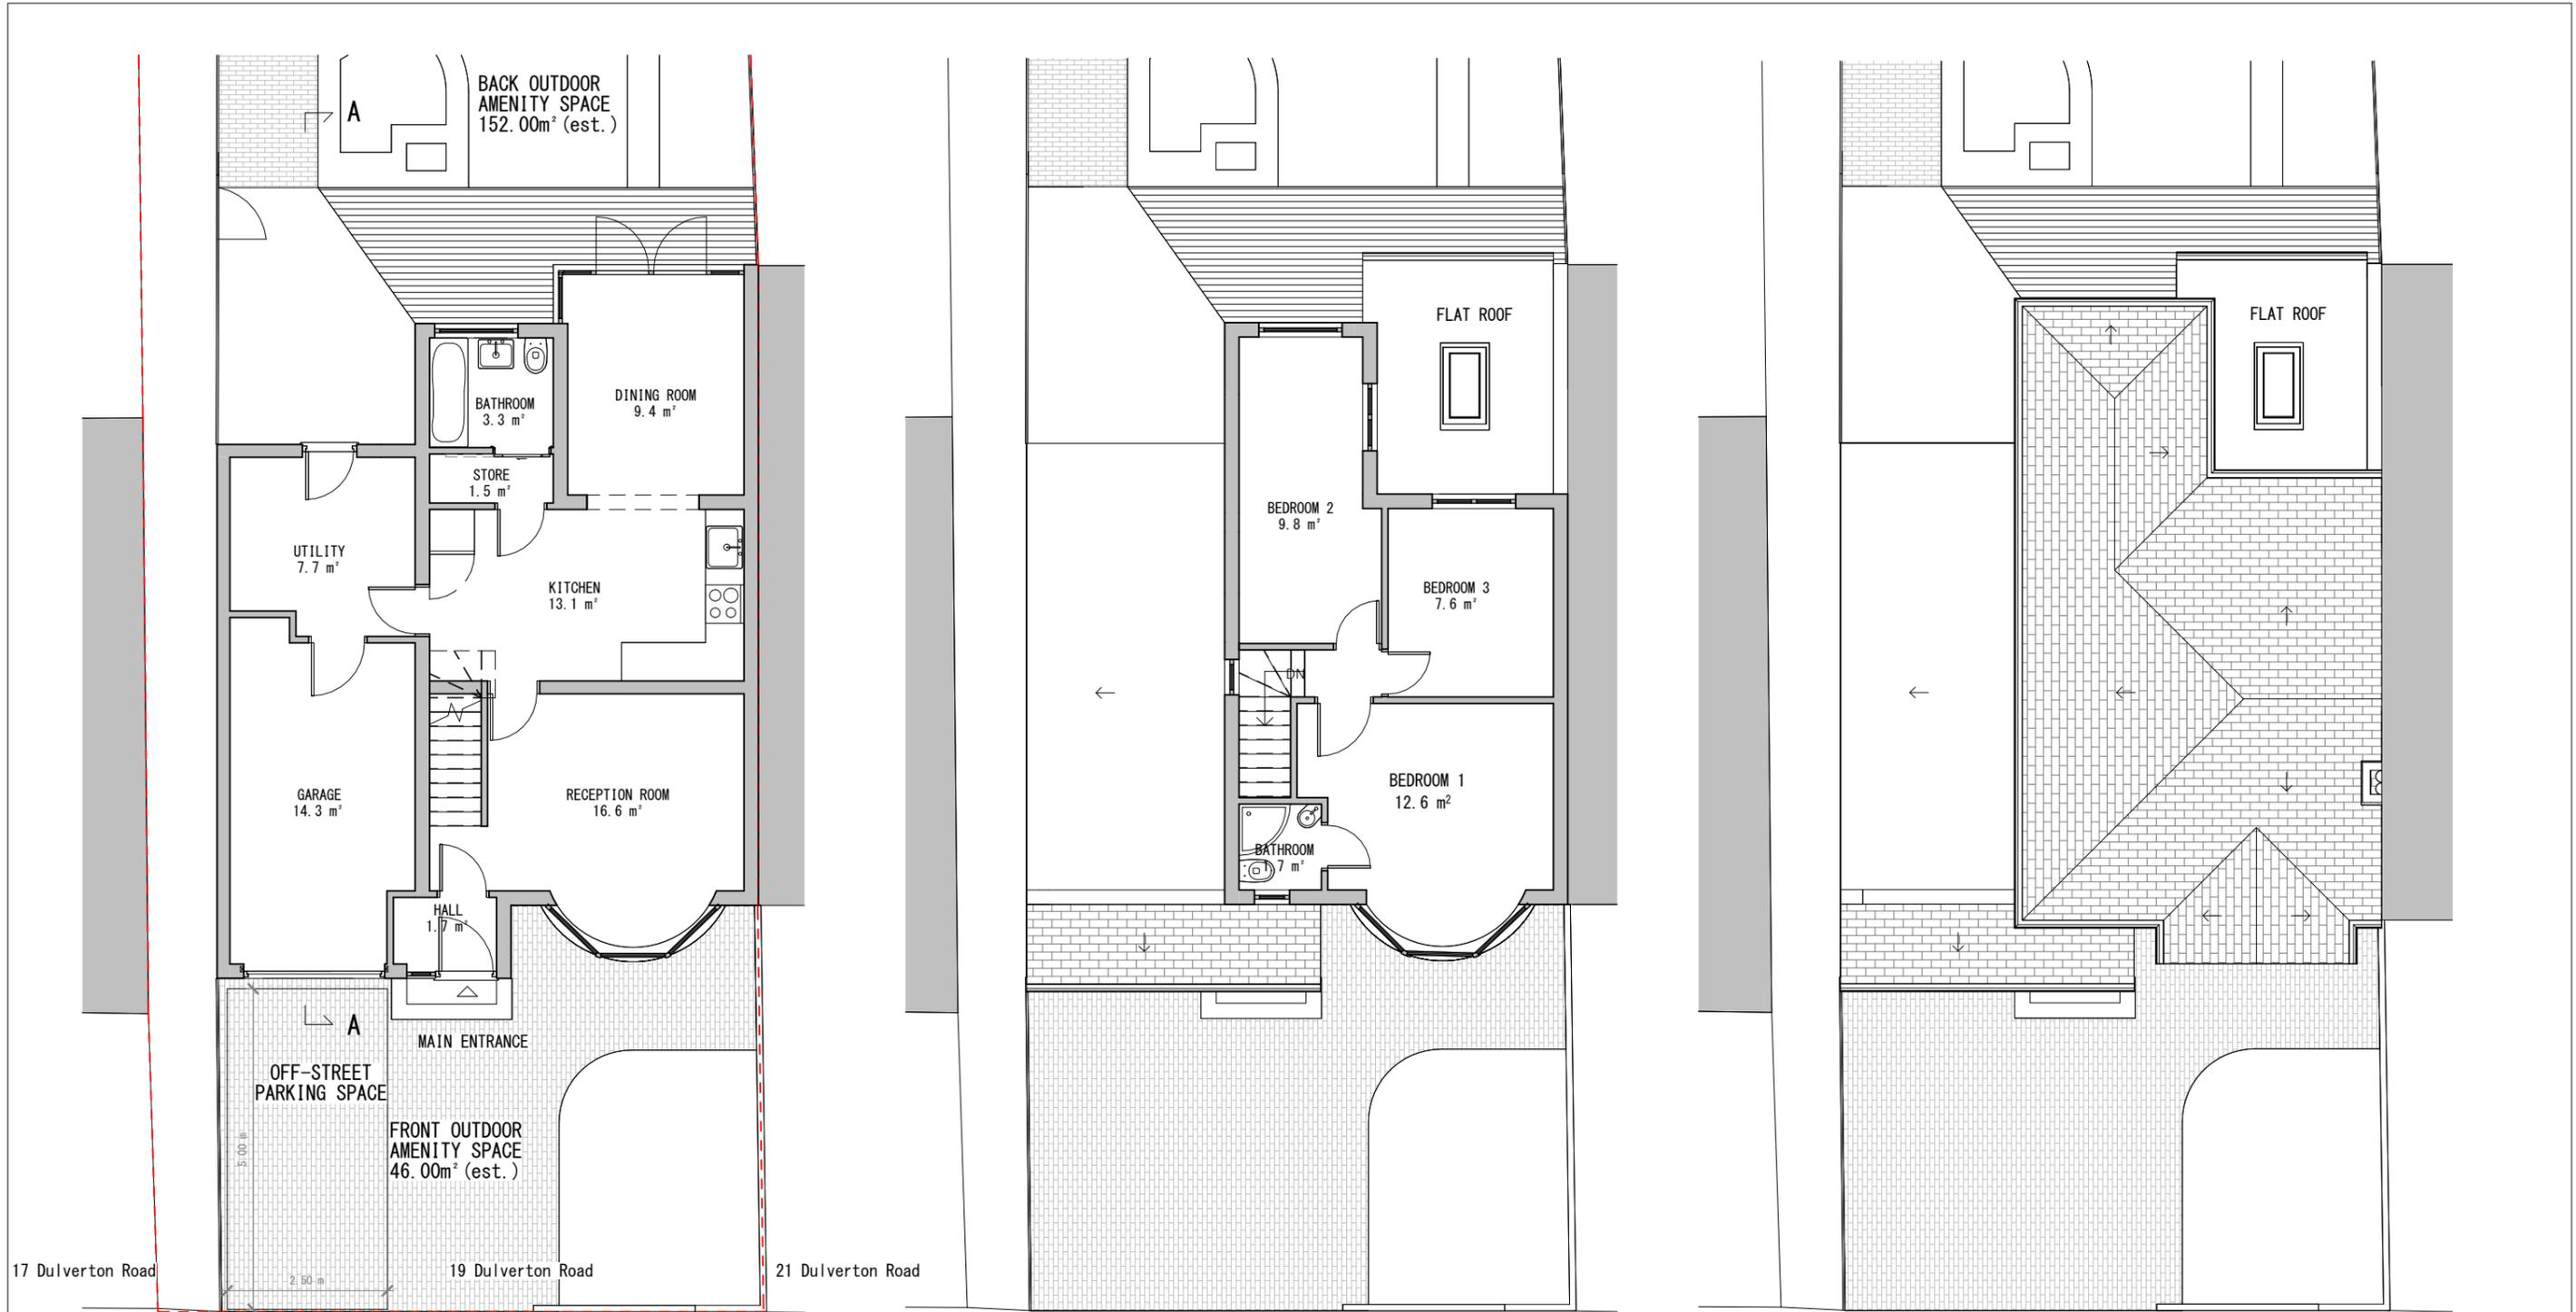


EXISTING GROUND FLOOR PLAN


EXISTING FIRST FLOOR PLAN

EXISTING ROOF PLAN

Application for Householder Planning Permission.
 Town and Country Planning Act 1990.
 This drawing is for planning application only.
 This drawing is © EnGage Reliance Ltd 2018-2026 Copyright.
 Plans, drawings and material submitted to the council are protected by the Copyright Acts (Section 47, 1988 Act).
 You may only use material which is downloaded or printed for consultation purposes.
 Further copies must not be made without prior permission of the copyright owner.

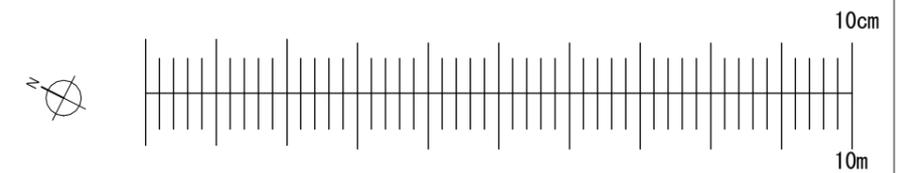

	Stage: Planning	Descr.: Two storey side extension, part two storey part single storey rear extension, and outbuilding	Job Number: 19DR	Drawing Number: 02	
	Drawing Title: Existing Floor and Roof Plans	Client: Ayushi Puranam	Scale: 1 : 100 @ A3	Revision Suffix:	
		Site Address: 19 Dulverton Road, Ruislip, HA4 9AE	Date: 01/03/2026	Drawn By: MT	Checked By: AA

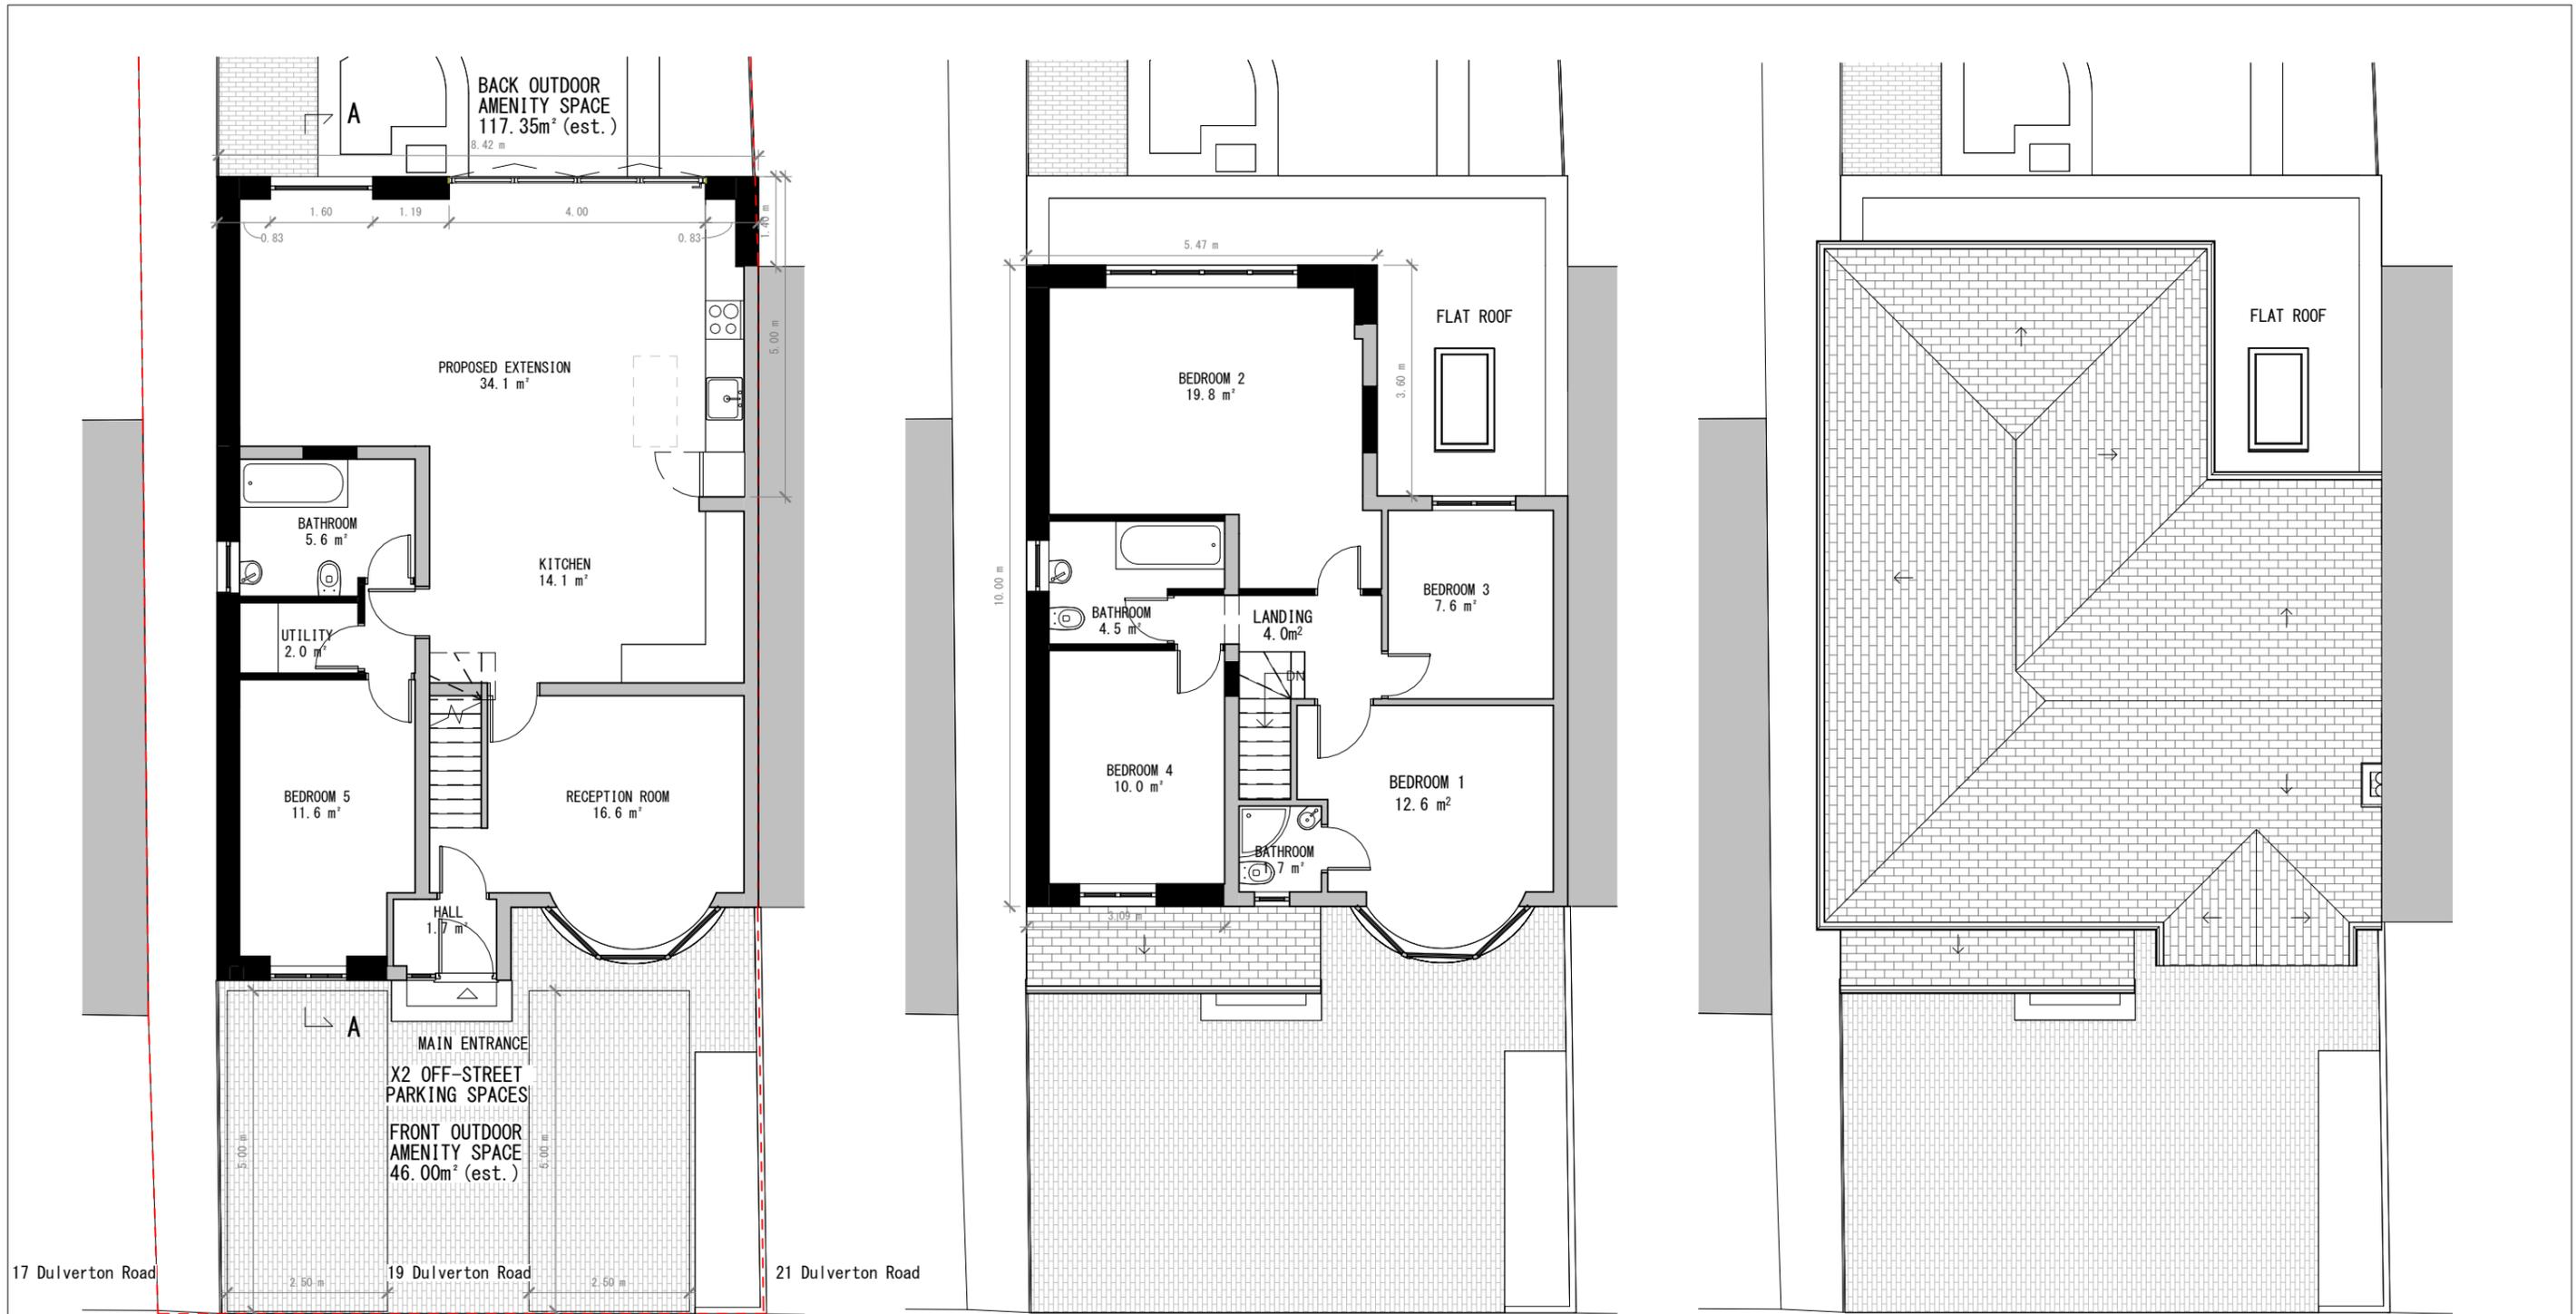


PROPOSED GROUND FLOOR PLAN

PROPOSED FIRST FLOOR PLAN


PROPOSED ROOF PLAN

Application for Householder Planning Permission.
 Town and Country Planning Act 1990.
 This drawing is for planning application only.
 This drawing is © EnGage Reliance Ltd 2018-2026 Copyright.
 Plans, drawings and material submitted to the council are protected by the Copyright Acts (Section 47, 1988 Act).
 You may only use material which is downloaded or printed for consultation purposes.
 Further copies must not be made without prior permission of the copyright owner.

EXISTING GIA: 105.80m²
 PROPOSED GIA: 180.90m²
 GAIN GIA: 75.10m²

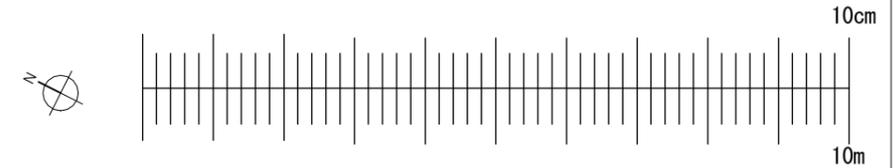


	Stage: Planning	Descr.: Two storey side extension, part two storey part single storey rear extension, and outbuilding	Job Number: 19DR	Drawing Number: 03	
	Drawing Title: Proposed Floor and Roof Plans	Client: Ayushi Puranam	Scale: 1 : 100 @ A3	Revision Suffix:	
		Site Address: 19 Dulverton Road, Ruislip, HA4 9AE	Date: 01/03/2026	Drawn By: MT	Checked By: AA

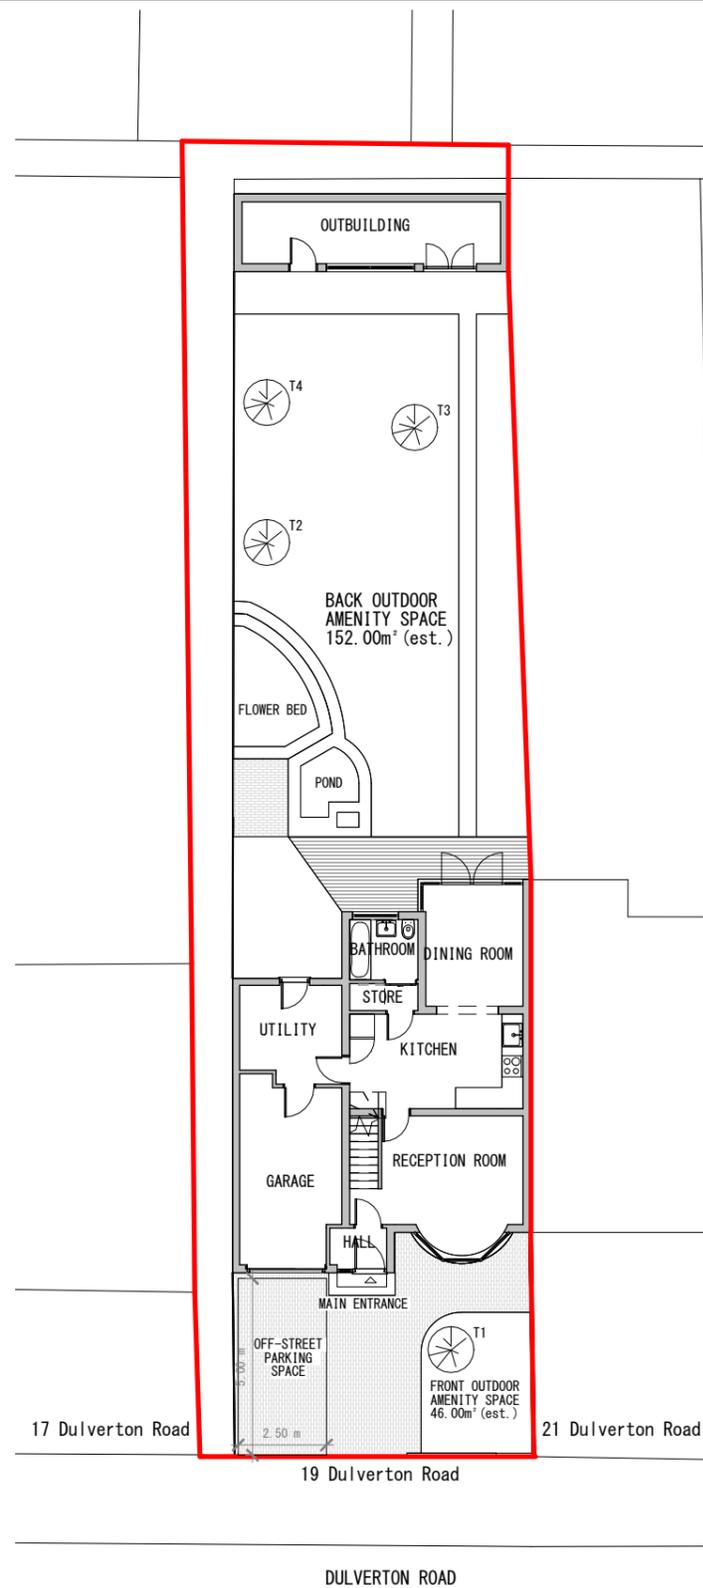

EXISTING SITE PLAN

SCALE 1:200

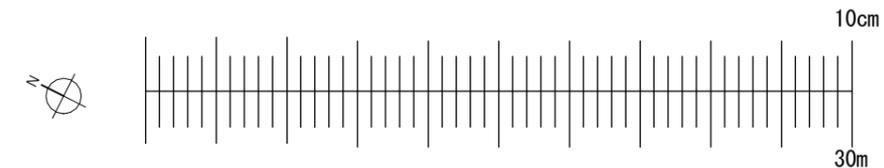

Application for Householder Planning Permission.
 Town and Country Planning Act 1990.
 This drawing is for planning application only.
 This drawing is © EnGage Reliance Ltd 2018-2026 Copyright.
 Plans, drawings and material submitted to the council are protected by the Copyright Acts (Section 47, 1988 Act).
 You may only use material which is downloaded or printed for consultation purposes.
 Further copies must not be made without prior permission of the copyright owner.


	Stage: Planning	Descr.: Two storey side extension, part two storey part single storey rear extension, and outbuilding	Job Number: 19DR	Drawing Number: 04	
	Drawing Title: Existing Site Plan	Client: Ayushi Puranam	Scale: 1 : 200 @ A3	Revision Suffix:	
		Site Address: 19 Dulverton Road, Ruislip, HA4 9AE	Date: 01/03/2026	Drawn By: MT	Checked By: AA

GPDO - AREA CALCULATION

ORIGINAL CURTILAGE: 198.00 m²
 PROPOSED REAR AND SIDE EXTENSION: 22.45 m²
 PROPOSED OUTBUILDING: 30.00 m²

TOTAL: 52.45 m²


52.45 / 198.00 = 26% < 50% PERMITTED DEVELOPMENT ALLOWANCE

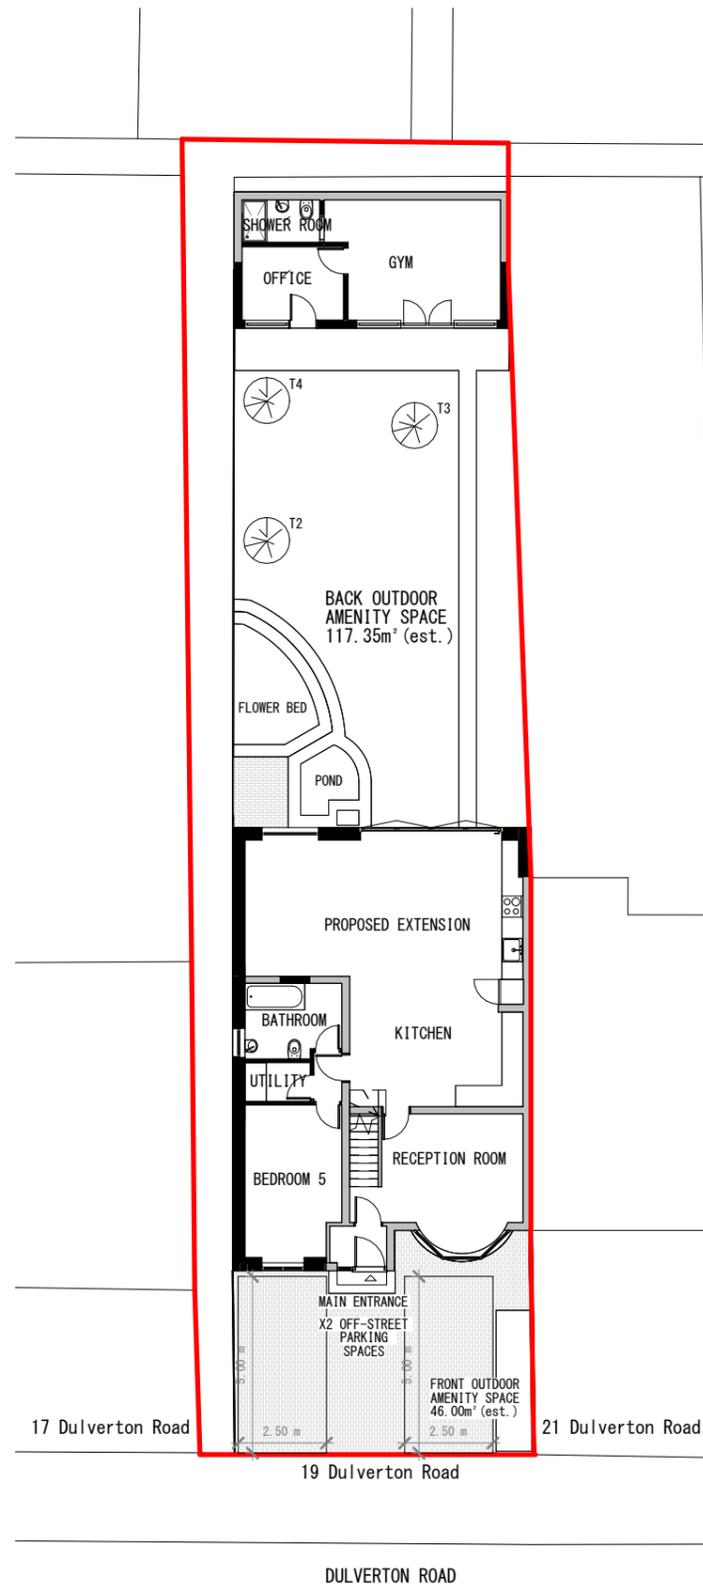

PROPOSED SITE PLAN

SCALE 1:200

Application for Householder Planning Permission.
 Town and Country Planning Act 1990.
 This drawing is for planning application only.
 This drawing is © EnGage Reliance Ltd 2018-2026 Copyright.
 Plans, drawings and material submitted to the council are protected by the Copyright Acts (Section 47, 1988 Act).
 You may only use material which is downloaded or printed for consultation purposes.
 Further copies must not be made without prior permission of the copyright owner.

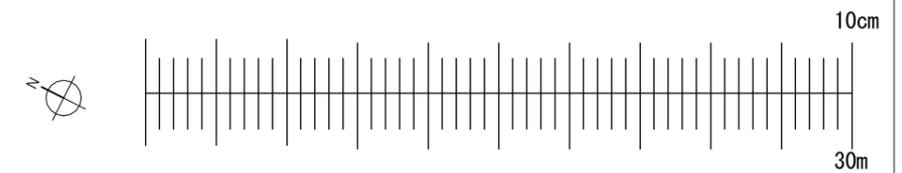


<p>ENGAGE RELIANCE LIMITED</p>	Stage: Planning	Descr.: Two storey side extension, part two storey part single storey rear extension, and outbuilding	Job Number: 19DR	Drawing Number: 05	
	Drawing Title: Proposed Site Plan	Client: Ayushi Puranam	Scale: 1 : 200 @ A3	Revision Suffix:	
		Site Address: 19 Dulverton Road, Ruislip, HA4 9AE	Date: 01/03/2026	Drawn By: MT	Checked By: AA

17 Dulverton Road

19 Dulverton Road

21 Dulverton Road

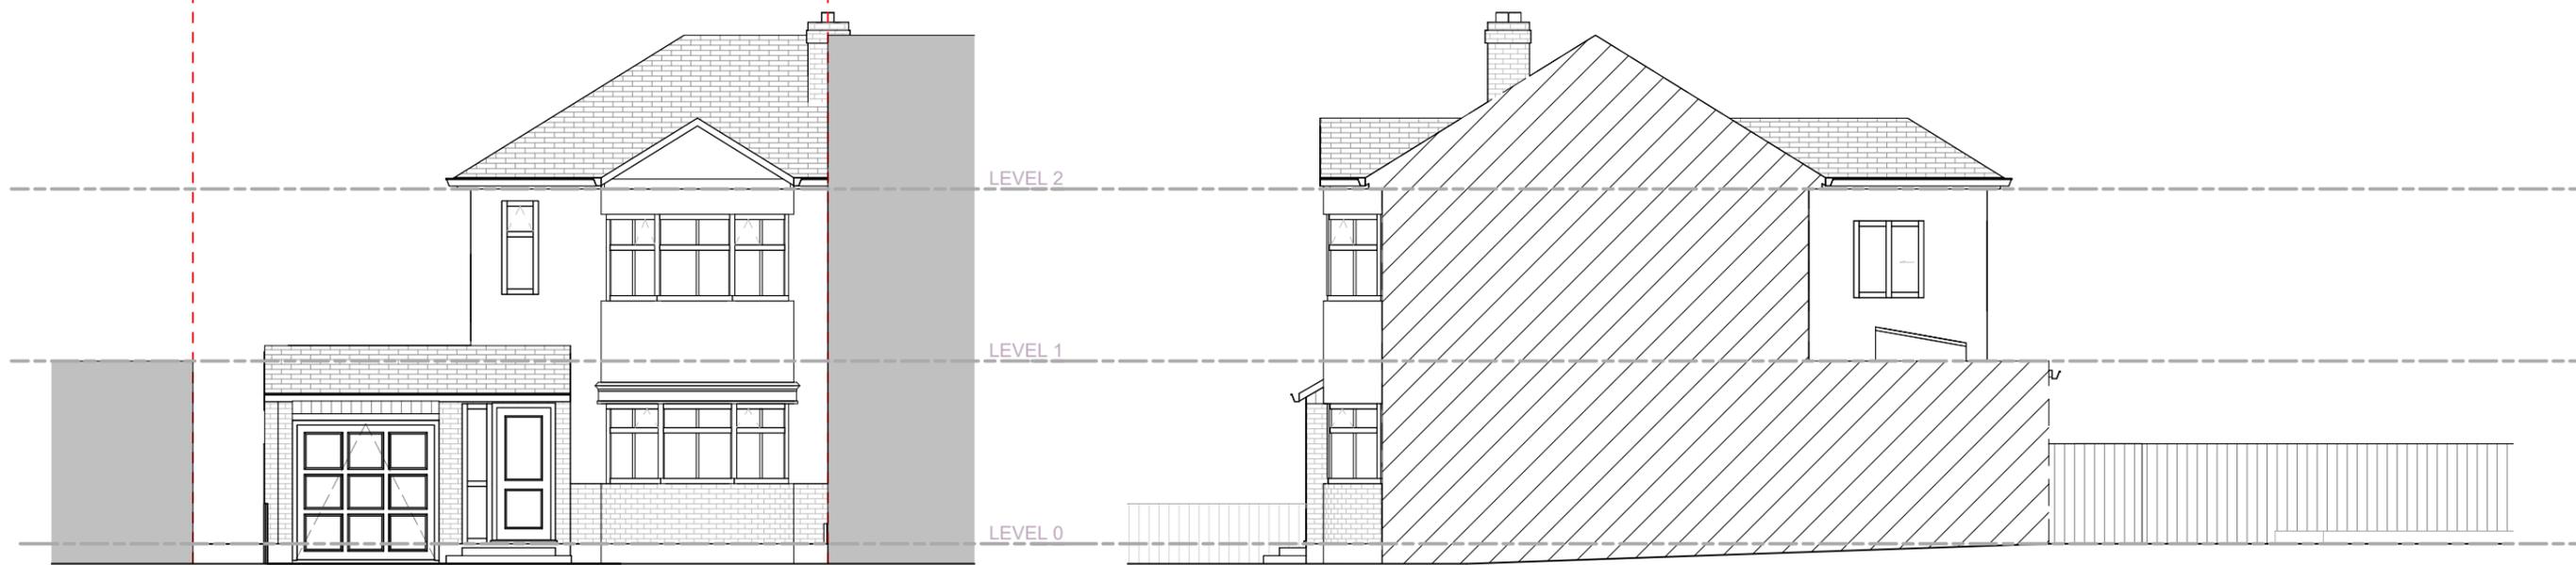

EXISTING FRONT ELEVATION

EXISTING SOUTH-WESTERN ELEVATION

21 Dulverton Road

19 Dulverton Road


17 Dulverton Road



EXISTING REAR ELEVATION

EXISTING NORTH-EASTERN ELEVATION


Application for Householder Planning Permission.
 Town and Country Planning Act 1990.
 This drawing is for planning application only.
 This drawing is © EnGage Reliance Ltd 2018-2026 Copyright.
 Plans, drawings and material submitted to the council are protected by the Copyright Acts (Section 47, 1988 Act).
 You may only use material which is downloaded or printed for consultation purposes.
 Further copies must not be made without prior permission of the copyright owner.

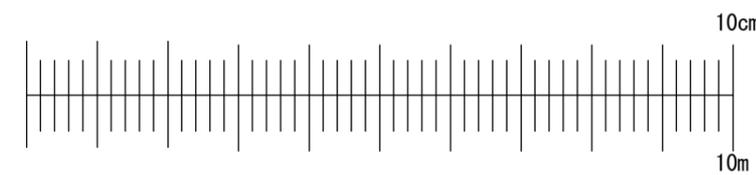

 <p>ENGAGE RELIANCE LIMITED</p>	Stage: Planning	Descr.: Two storey side extension, part two storey part single storey rear extension, and outbuilding	Job Number: 19DR	Drawing Number: 06	
	Drawing Title: Existing Elevations	Client: Ayushi Puranam	Scale: 1 : 100 @ A3	Revision Suffix:	
		Site Address: 19 Dulverton Road, Ruislip, HA4 9AE	Date: 01/03/2026	Drawn By: MT	Checked By: AA

17 Dulverton Road 19 Dulverton Road 21 Dulverton Road


NOTES
 All materials to match existing.
 Side windows to be obscured glass and non-openable below 1.7m above floor level.
 All dimensions to be verified on site prior to commencement of any building works or order/shop of materials.

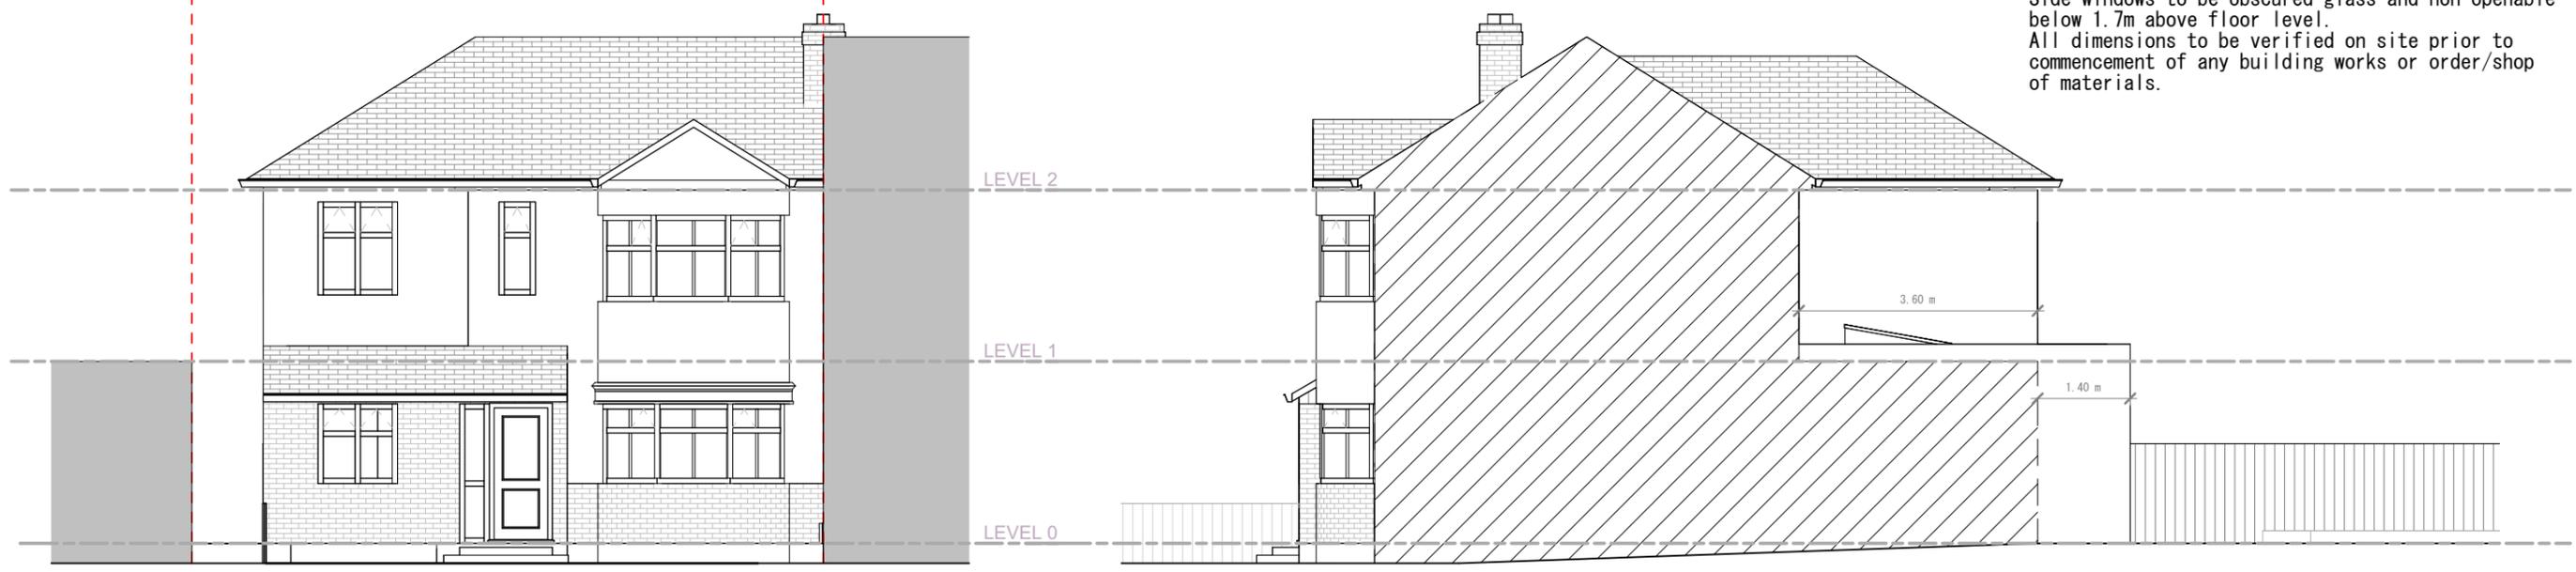

PROPOSED FRONT ELEVATION

PROPOSED SOUTH-WESTERN ELEVATION


21 Dulverton Road 19 Dulverton Road 17 Dulverton Road

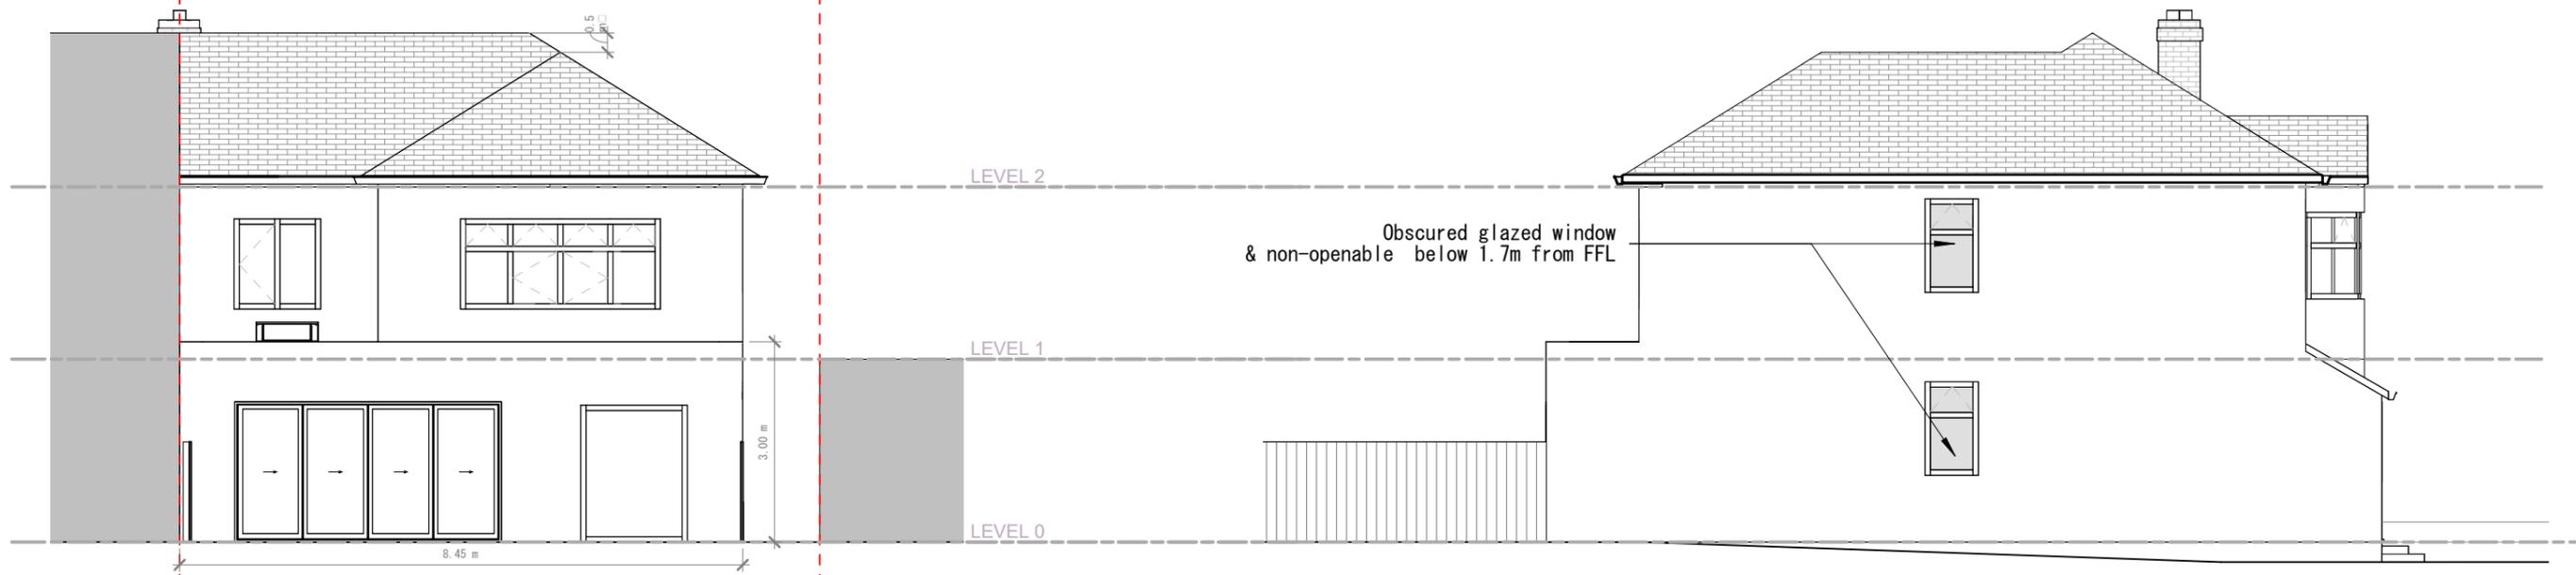


PROPOSED REAR ELEVATION

PROPOSED NORTH-EASTERN ELEVATION

Application for Householder Planning Permission.
 Town and Country Planning Act 1990.
 This drawing is for planning application only.
 This drawing is © EnGage Reliance Ltd 2018-2026 Copyright.
 Plans, drawings and material submitted to the council are protected by the Copyright Acts (Section 47, 1988 Act).
 You may only use material which is downloaded or printed for consultation purposes.
 Further copies must not be made without prior permission of the copyright owner.

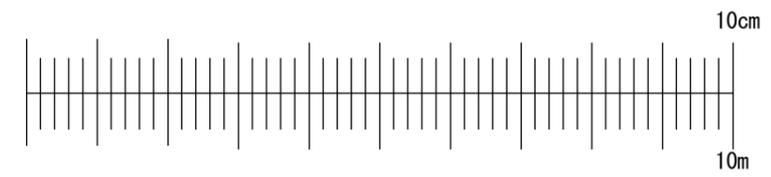


<p>ENGAGE RELIANCE LIMITED</p>	Stage: Planning	Descr.: Two storey side extension, part two storey part single storey rear extension, and outbuilding	Job Number: 19DR	Drawing Number: 07	
	Drawing Title: Proposed Elevations	Client: Ayushi Puranam	Scale: 1 : 100 @ A3	Revision Suffix:	
		Site Address: 19 Dulverton Road, Ruislip, HA4 9AE	Date: 01/03/2026	Drawn By: MT	Checked By: AA

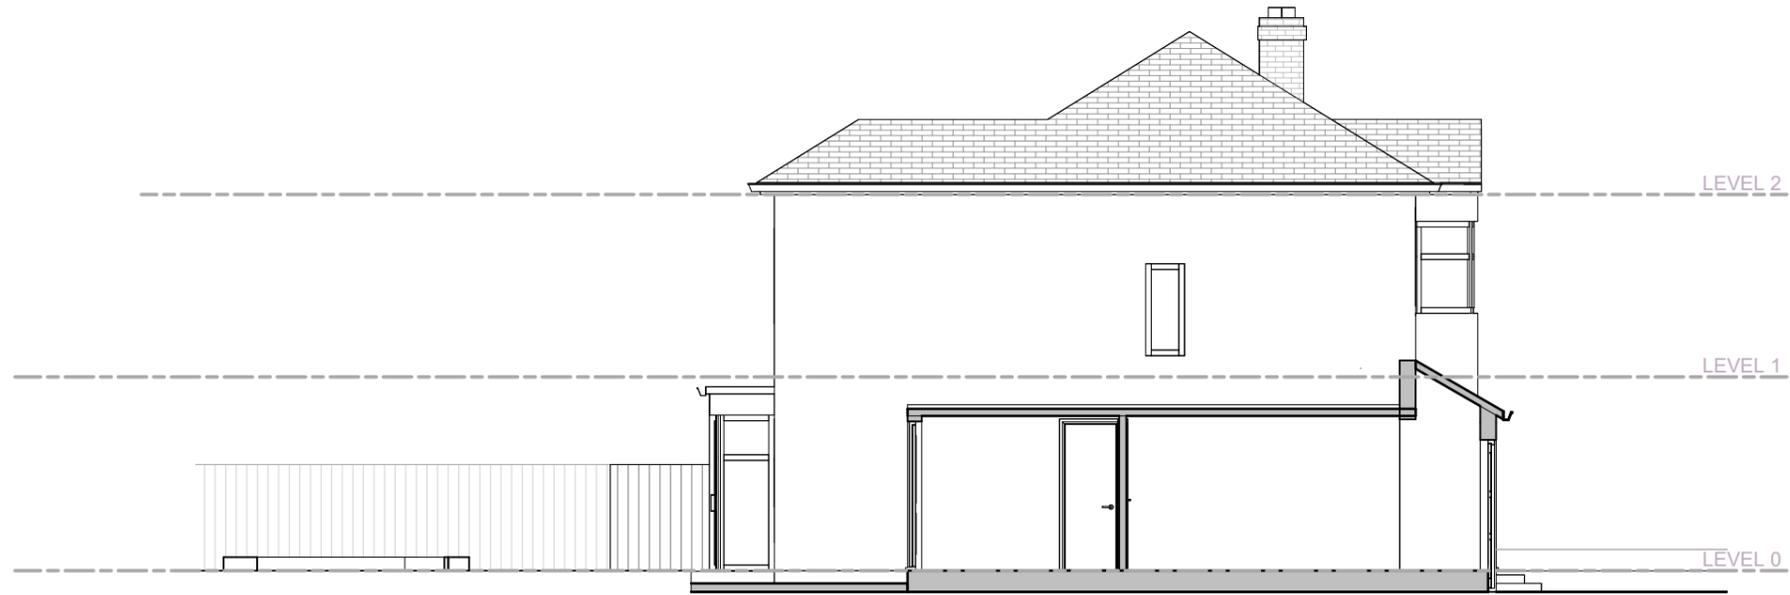


EXISTING SECTION A-A

Application for Householder Planning Permission.
 Town and Country Planning Act 1990.
 This drawing is for planning application only.
 This drawing is © EnGage Reliance Ltd 2018-2026 Copyright.
 Plans, drawings and material submitted to the council are protected by the Copyright Acts (Section 47, 1988 Act).
 You may only use material which is downloaded or printed for consultation purposes.
 Further copies must not be made without prior permission of the copyright owner.

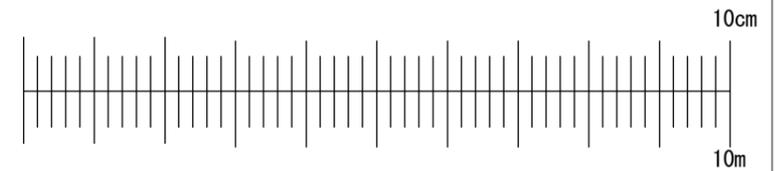


	Stage: Planning	Descr.: Two storey side extension, part two storey part single storey rear extension, and outbuilding	Job Number: 19DR	Drawing Number: 08	
	Drawing Title: Existing Section	Client: Ayushi Puranam	Scale: 1 : 100 @ A3	Revision Suffix:	
		Site Address: 19 Dulverton Road, Ruislip, HA4 9AE	Date: 01/03/2026	Drawn By: MT	Checked By: AA

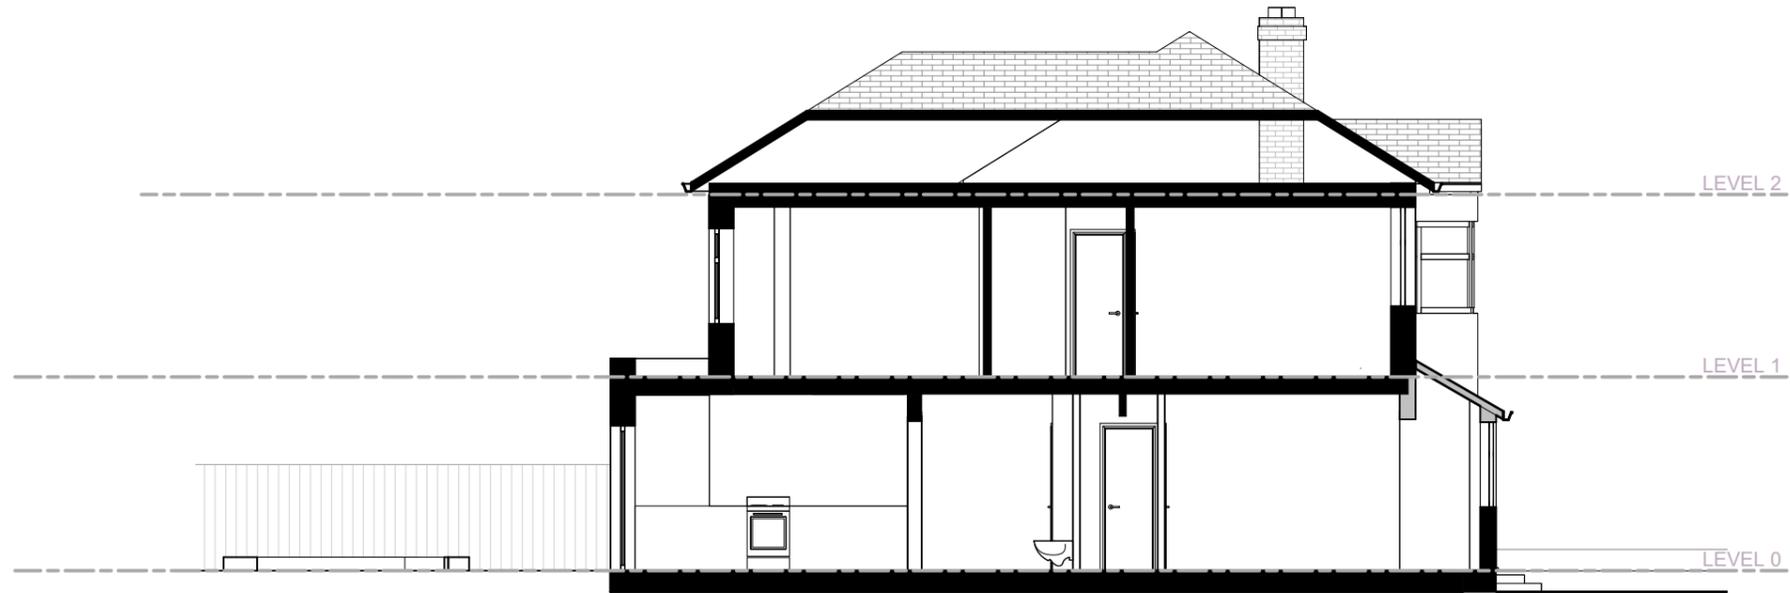


PROPOSED SECTION A-A


Application for Householder Planning Permission.
 Town and Country Planning Act 1990.
 This drawing is for planning application only.
 This drawing is © EnGage Reliance Ltd 2018-2026 Copyright.
 Plans, drawings and material submitted to the council are protected by the Copyright Acts (Section 47, 1988 Act).
 You may only use material which is downloaded or printed for consultation purposes.
 Further copies must not be made without prior permission of the copyright owner.

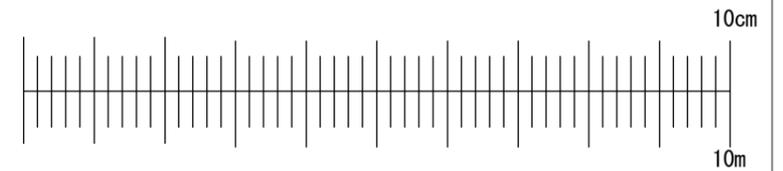


	Stage: Planning	Descr.: Two storey side extension, part two storey part single storey rear extension, and outbuilding	Job Number: 19DR	Drawing Number: 09	
	Drawing Title: Proposed Section	Client: Ayushi Puranam	Scale: 1 : 100 @ A3	Revision Suffix:	
		Site Address: 19 Dulverton Road, Ruislip, HA4 9AE	Date: 01/03/2026	Drawn By: MT	Checked By: AA

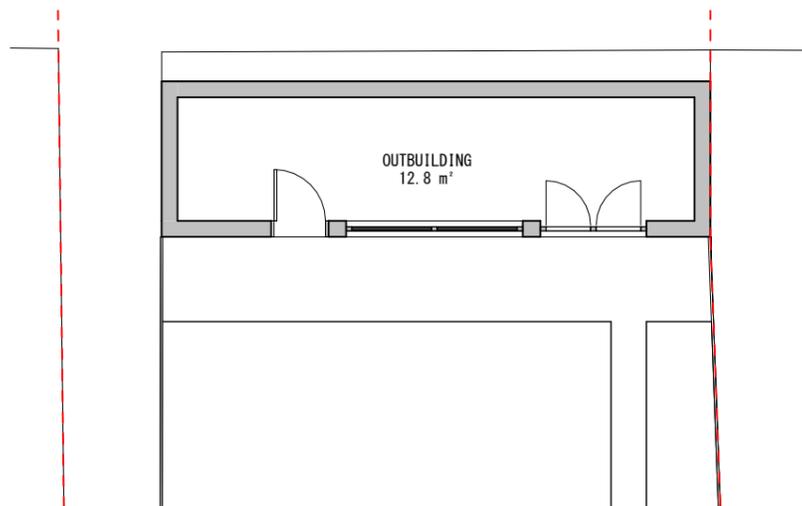


EXISTING GROUND FLOOR PLAN

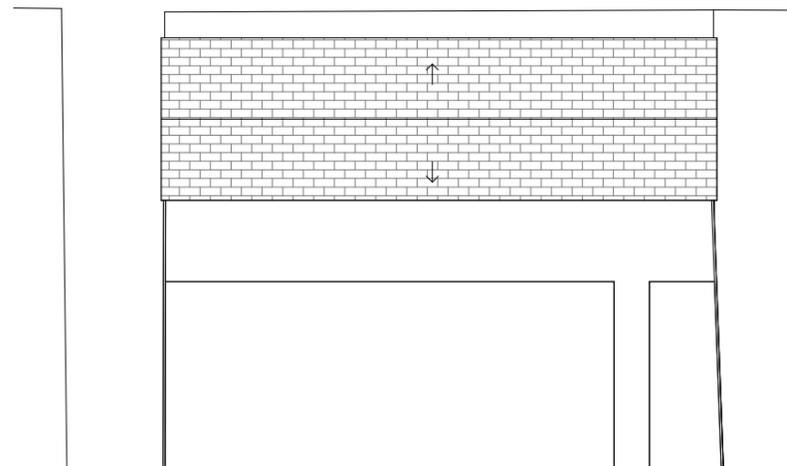


EXISTING ROOF PLAN

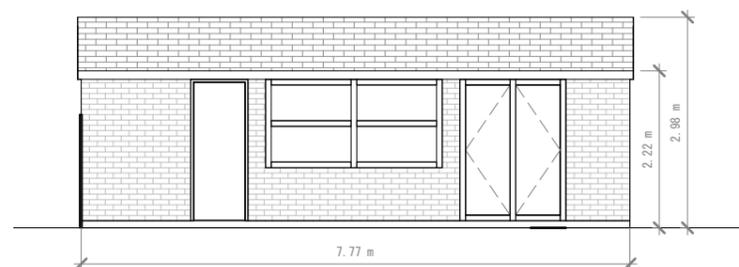


EXISTING FRONT ELEVATION

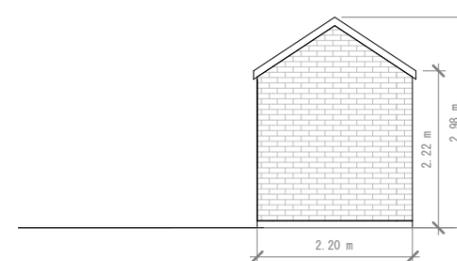

EXISTING SOUTH-EASTERN ELEVATION

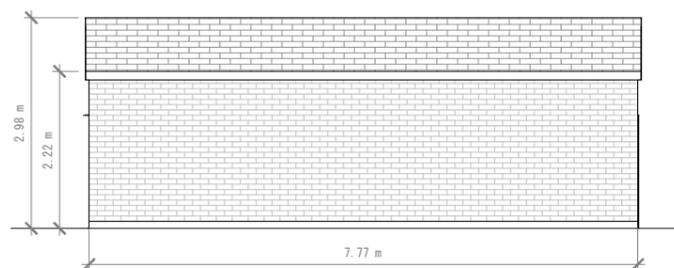


EXISTING REAR ELEVATION

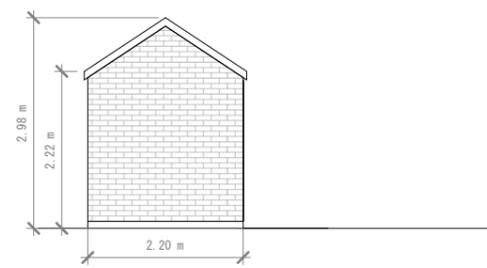


EXISTING NORTH-WESTERN ELEVATION


Application for Householder Planning Permission.
 Town and Country Planning Act 1990.
 This drawing is for planning application only.
 This drawing is © EnGage Reliance Ltd 2018-2026 Copyright.
 Plans, drawings and material submitted to the council are protected by the Copyright Acts (Section 47, 1988 Act).
 You may only use material which is downloaded or printed for consultation purposes.
 Further copies must not be made without prior permission of the copyright owner.

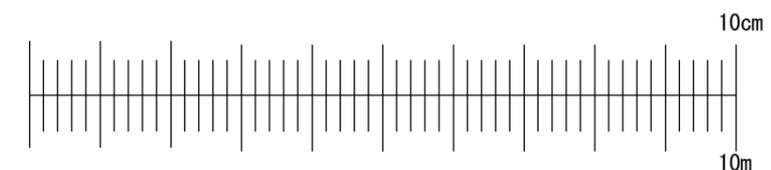


	Stage: Planning	Descr.: Two storey side extension, part two storey part single storey rear extension, and outbuilding	Job Number: 19DR	Drawing Number: 10	
	Drawing Title: Existing Outbuilding	Client: Ayushi Puranam	Scale: 1 : 100 @ A3	Revision Suffix:	
		Site Address: 19 Dulverton Road, Ruislip, HA4 9AE	Date: 01/03/2026	Drawn By: MT	Checked By: AA

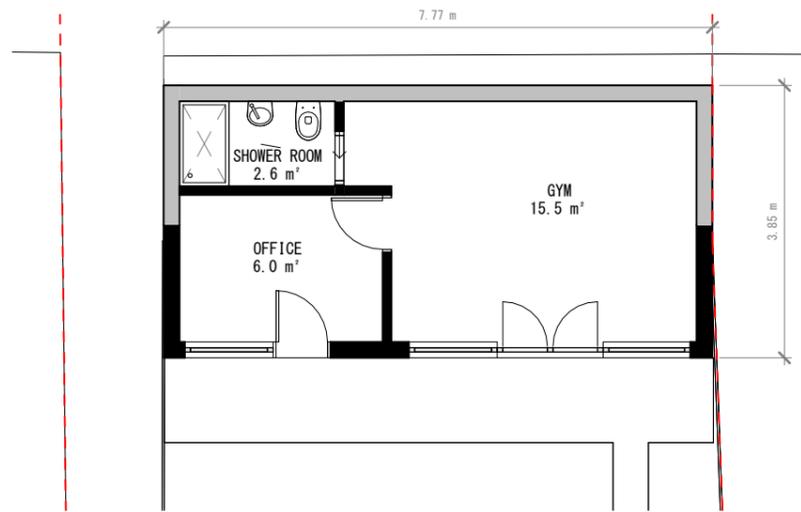


PROPOSED GROUND FLOOR PLAN

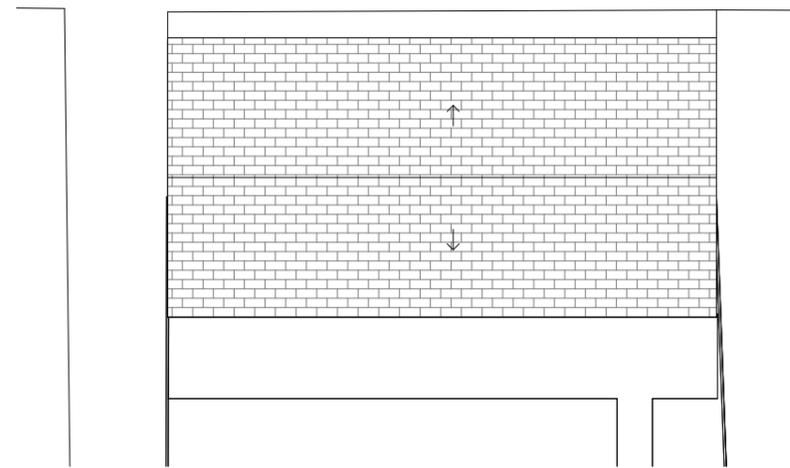


PROPOSED ROOF PLAN

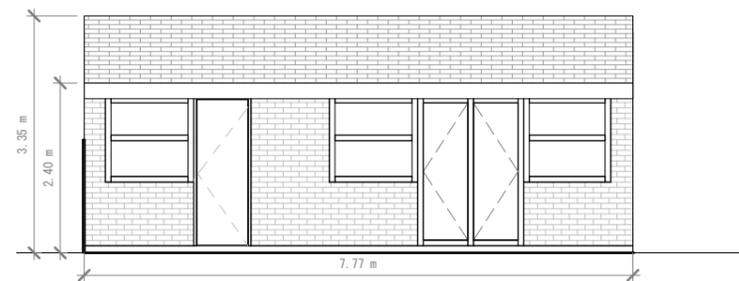


PROPOSED FRONT ELEVATION

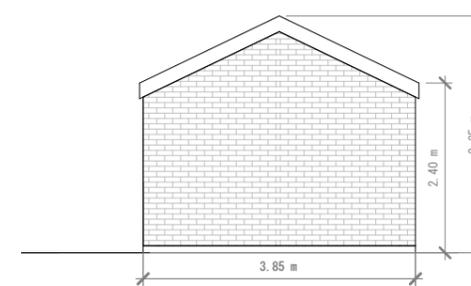

PROPOSED SOUTH-EASTERN ELEVATION

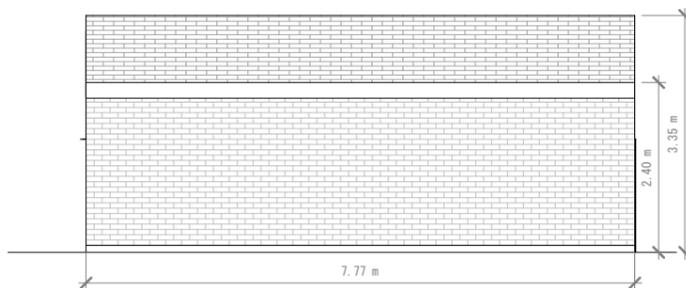


PROPOSED REAR ELEVATION


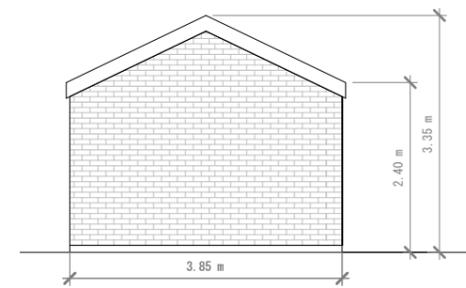


PROPOSED NORTH-WESTERN ELEVATION

Application for Householder Planning Permission.
 Town and Country Planning Act 1990.
 This drawing is for planning application only.
 This drawing is © EnGage Reliance Ltd 2018-2026 Copyright.
 Plans, drawings and material submitted to the council are protected by the Copyright Acts (Section 47, 1988 Act).
 You may only use material which is downloaded or printed for consultation purposes.
 Further copies must not be made without prior permission of the copyright owner.

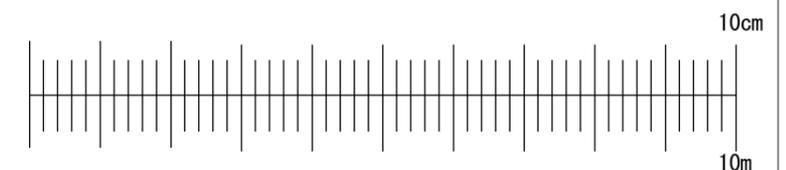


	Stage: Planning	Descr.: Two storey side extension, part two storey part single storey rear extension, and outbuilding	Job Number: 19DR	Drawing Number: 11	
	Drawing Title: Proposed Outbuilding	Client: Ayushi Puranam	Scale: 1 : 100 @ A3	Revision Suffix:	
		Site Address: 19 Dulverton Road, Ruislip, HA4 9AE	Date: 01/03/2026	Drawn By: MT	Checked By: AA

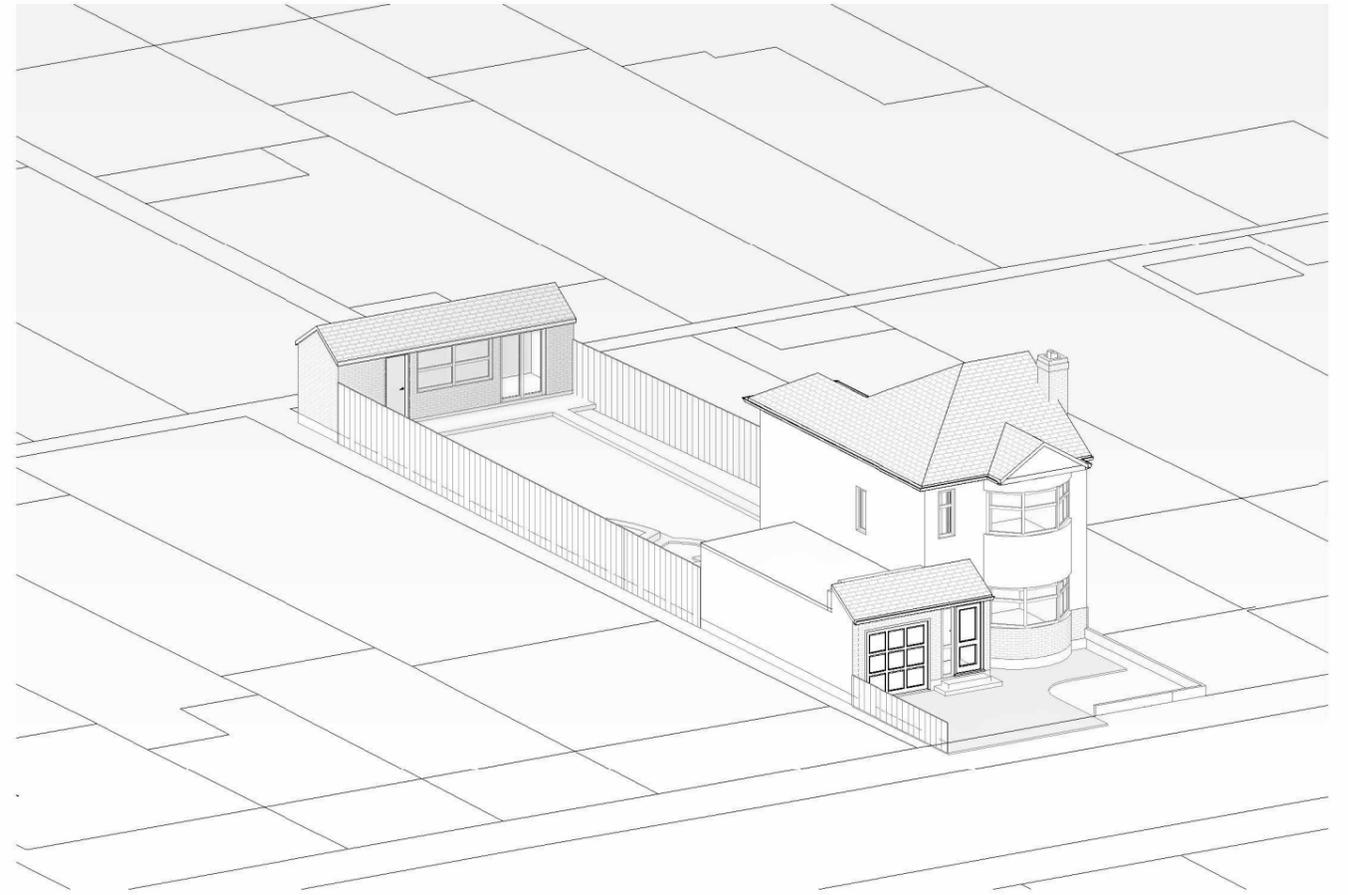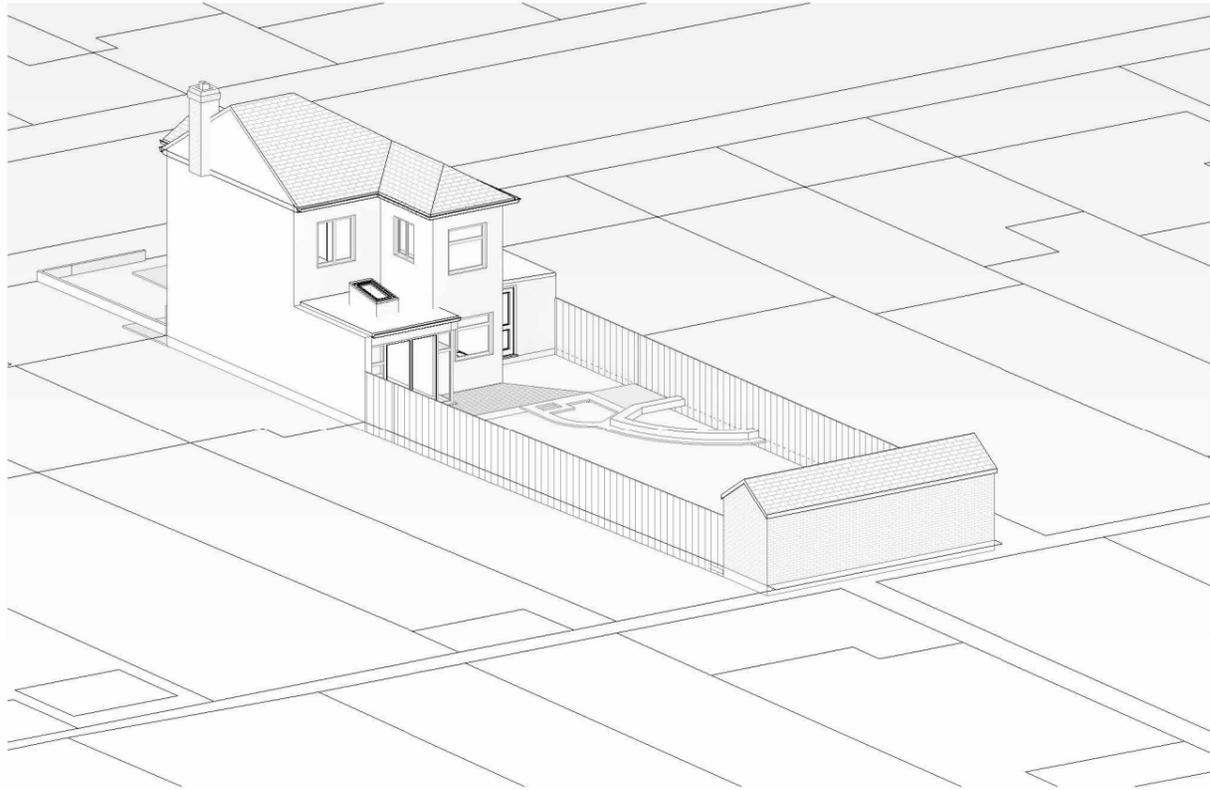

Application for Householder Planning Permission.
 Town and Country Planning Act 1990.
 This drawing is for planning application only.
 This drawing is © EnGage Reliance Ltd 2018-2026 Copyright.
 Plans, drawings and material submitted to the council are protected by the Copyright Acts (Section 47, 1988 Act).
 You may only use material which is downloaded or printed for consultation purposes.
 Further copies must not be made without prior permission of the copyright owner.

	Stage: Planning	Descr.: Two storey side extension, part two storey part single storey rear extension, and outbuilding	Job Number: 19DR	Drawing Number: 12	
	Drawing Title: Existing 3D	Client: Ayushi Puranam	Scale: N/A	Revision Suffix:	
		Site Address: 19 Dulverton Road, Ruislip, HA4 9AE	Date: 01/03/2026	Drawn By: MT	Checked By: AA

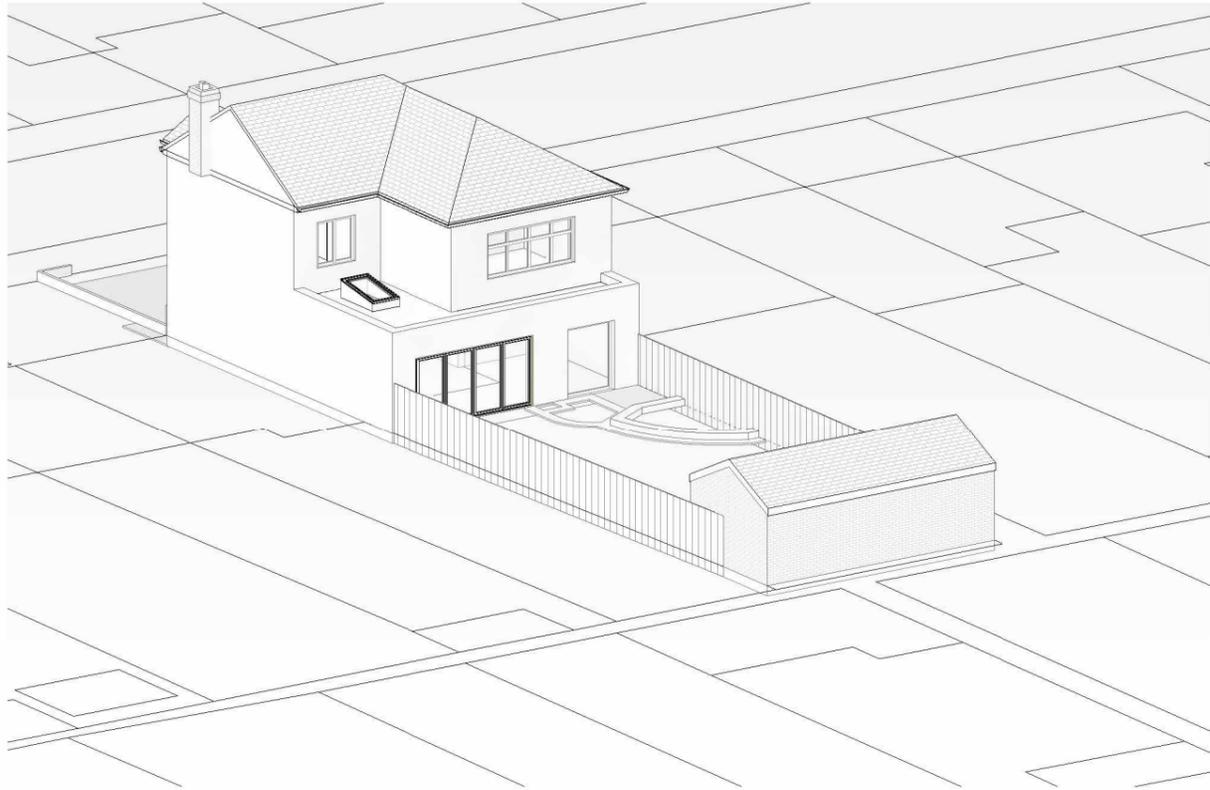

Application for Householder Planning Permission.
 Town and Country Planning Act 1990.
 This drawing is for planning application only.
 This drawing is © EnGage Reliance Ltd 2018-2026 Copyright.
 Plans, drawings and material submitted to the council are protected by the Copyright Acts (Section 47, 1988 Act).
 You may only use material which is downloaded or printed for consultation purposes.
 Further copies must not be made without prior permission of the copyright owner.

	Stage: Planning	Descr.: Two storey side extension, part two storey part single storey rear extension, and outbuilding	Job Number: 19DR	Drawing Number: 13	
	Drawing Title: Proposed 3D	Client: Ayushi Puranam	Scale: N/A	Revision Suffix:	
		Site Address: 19 Dulverton Road, Ruislip, HA4 9AE	Date: 01/03/2026	Drawn By: MT	Checked By: AA