


01 - FLOOR PLAN

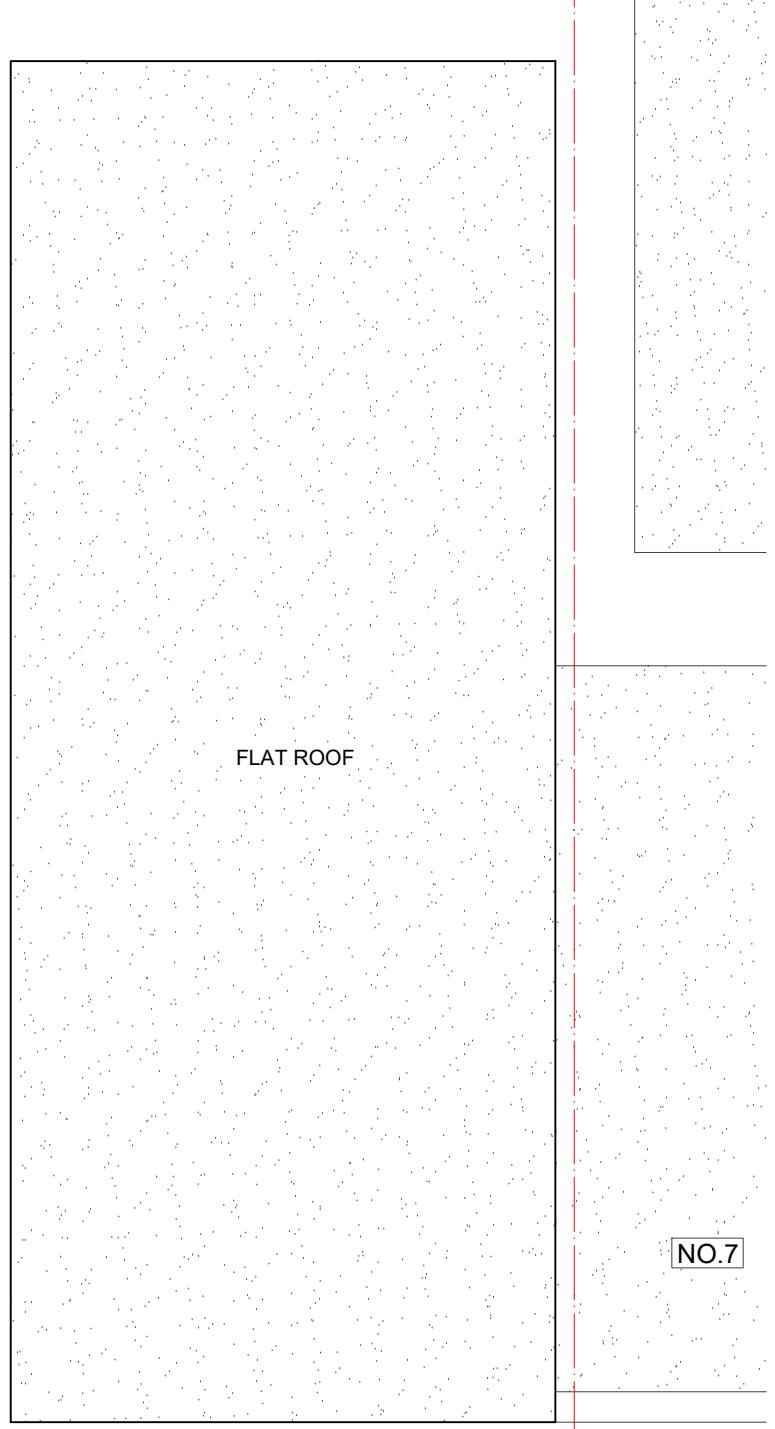

02 - ROOF PLAN


NOTES

- Dimensions are not to be scaled from this drawing by contractors. The contractor is requested to check all dimensions before the work started.
- Report any discrepancies to the client or architect before undertaking the work described in the drawings.
- Dimensions are approximate site dimensions and are to be verified by the contractor on site before any fabrication/site works i.e foundations etc occur.
- Contractor is responsible for all temporary propping to existing structure


LEGEND

EXISTING
PROPOSED
DEMOLISHED


0 1 2m 3 4 5m
Scale

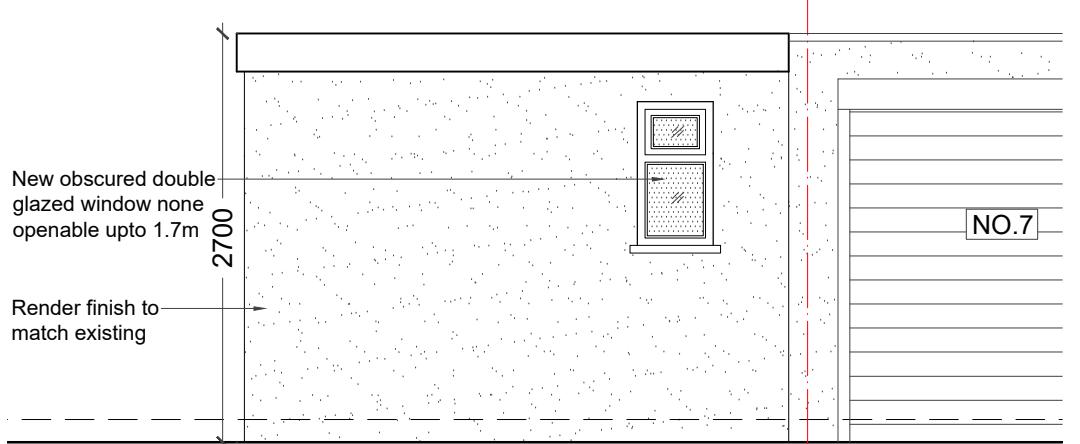

03 - FRONT ELEVATION

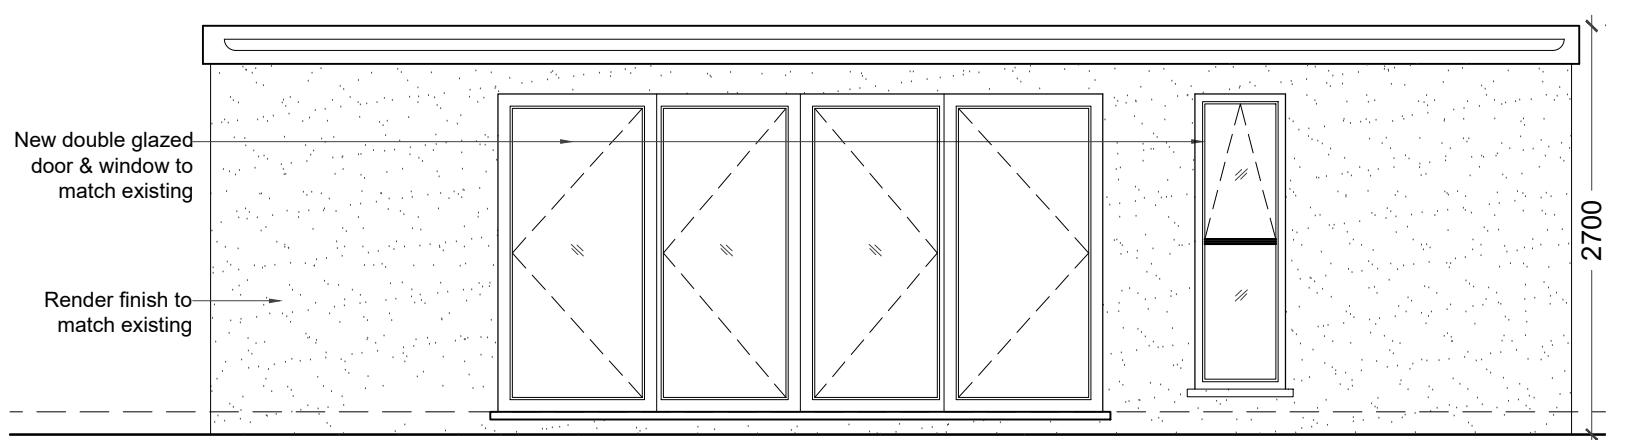

04 - SIDE ELEVATION

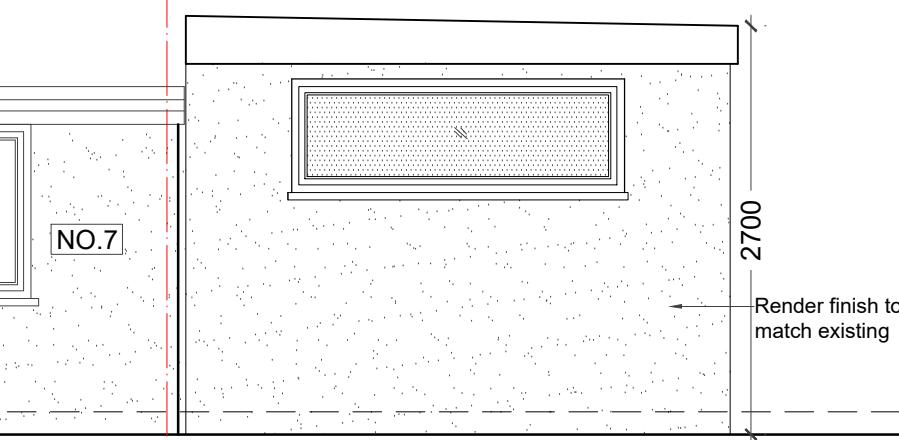

05 - REAR ELEVATION

REVISIONS			
NO	DESCRIPTION	DATE	BY

HOUSE HOLDER APPLICATION

DESIGN ENDEAVOURS LTD
M: 07824773079, 07869580774
E: design.endeavour@gmail.com

Project
5 BURLEIGH ROAD, UXBRIDGE
LONDON, UB10 9BG

Title
PROPOSED FLOOR PLAN & ELEVATIONS (OUTBUILDING)

Scale 1:50@A3 **Drawn** MU **Approved** **Date** APR-25
Job No. DE-1229/25 **Drawing No.** PH-05-BR-03 **Rev.**