
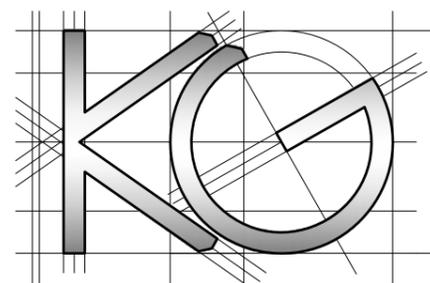
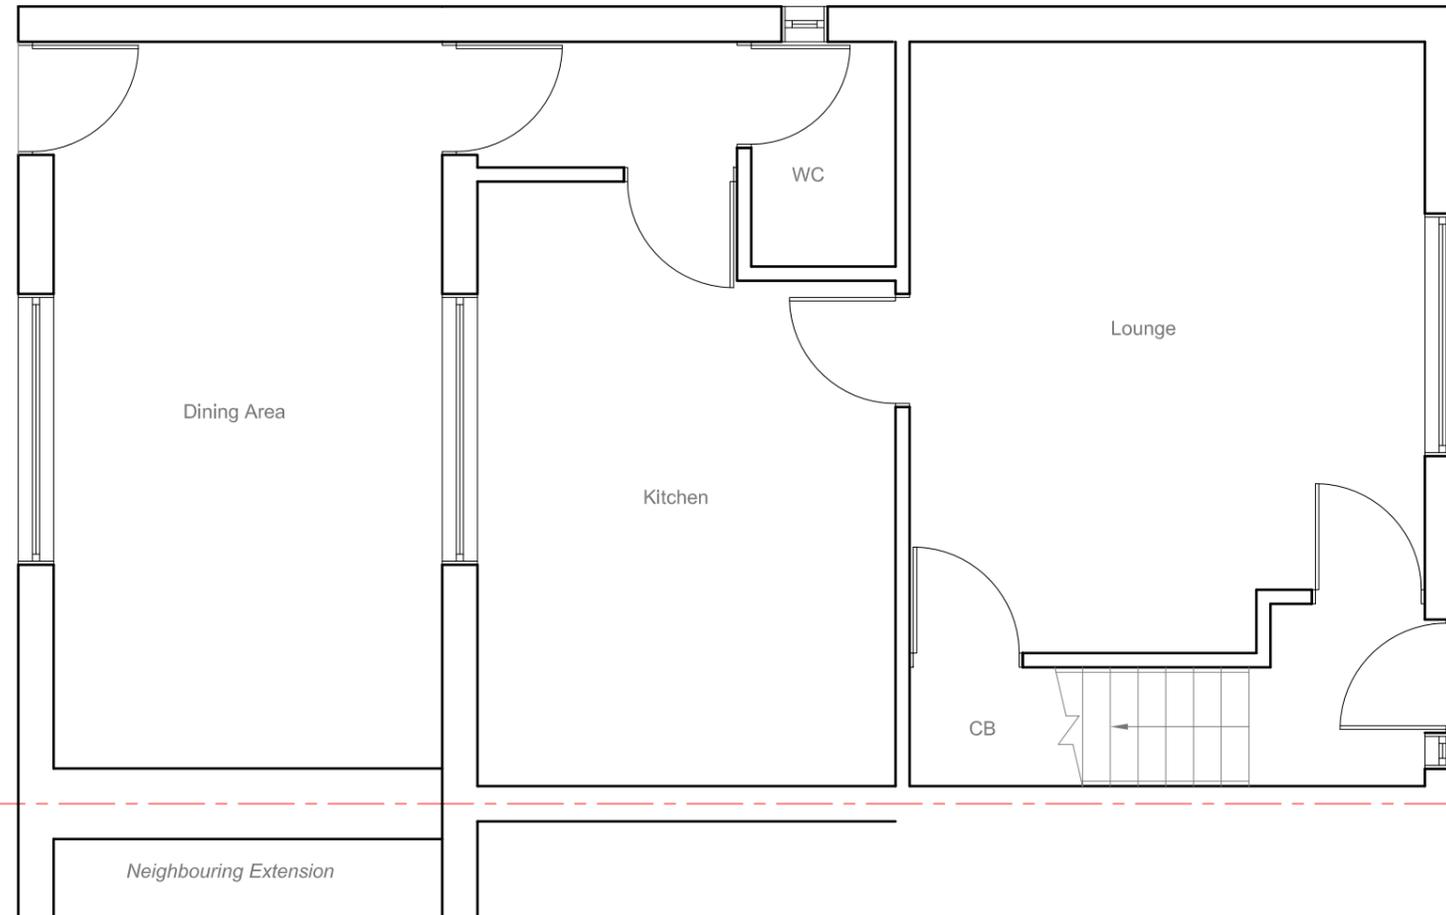


All work to comply with current building regulations and codes of practice
 Do not scale from drawings all dimensions to be checked on site before the start of any work
 All Proposed External Materials to Match Existing External Materials

Any Proposed Windows to Flank wall to be Obscure Glazed and Non-Opening below 1.7m from FFL



1:50

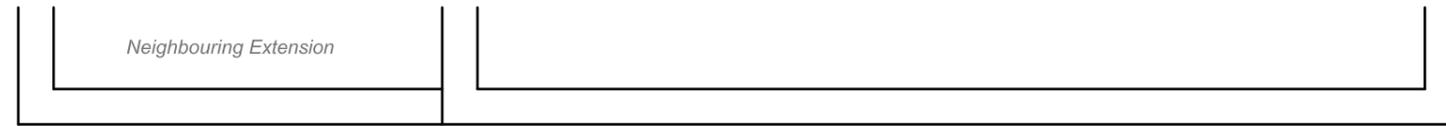


<u>Site Address:</u> 39 Frays Way Uxbridge UB8 2QU	<u>Drawing Content:</u> Existing Ground Floor Plan	<u>Drawings No:</u> 39fraysway/2025/01	<u>Date Drawn:</u> 14th October 2025	<u>Planning Issue</u>														
				1	2	3	5	7										
<u>Drawings Scale:</u> 1:50	<u>Drawn By:</u> KG	<u>Revision:</u>	<table border="1"> <tr> <td></td> <td></td> <td></td> <td></td> <td></td> <td></td> </tr> <tr> <td></td> <td></td> <td></td> <td></td> <td></td> <td>8</td> </tr> </table>															8
					8													
		4	6															

All work to comply with current building regulations and codes of practice
 Do not scale from drawings all dimensions to be checked on site before the start of any work
 All Proposed External Materials to Match Existing External Materials

Any Proposed Windows to Flank wall to be Obscure Glazed and Non-Opening below 1.7m from FFL

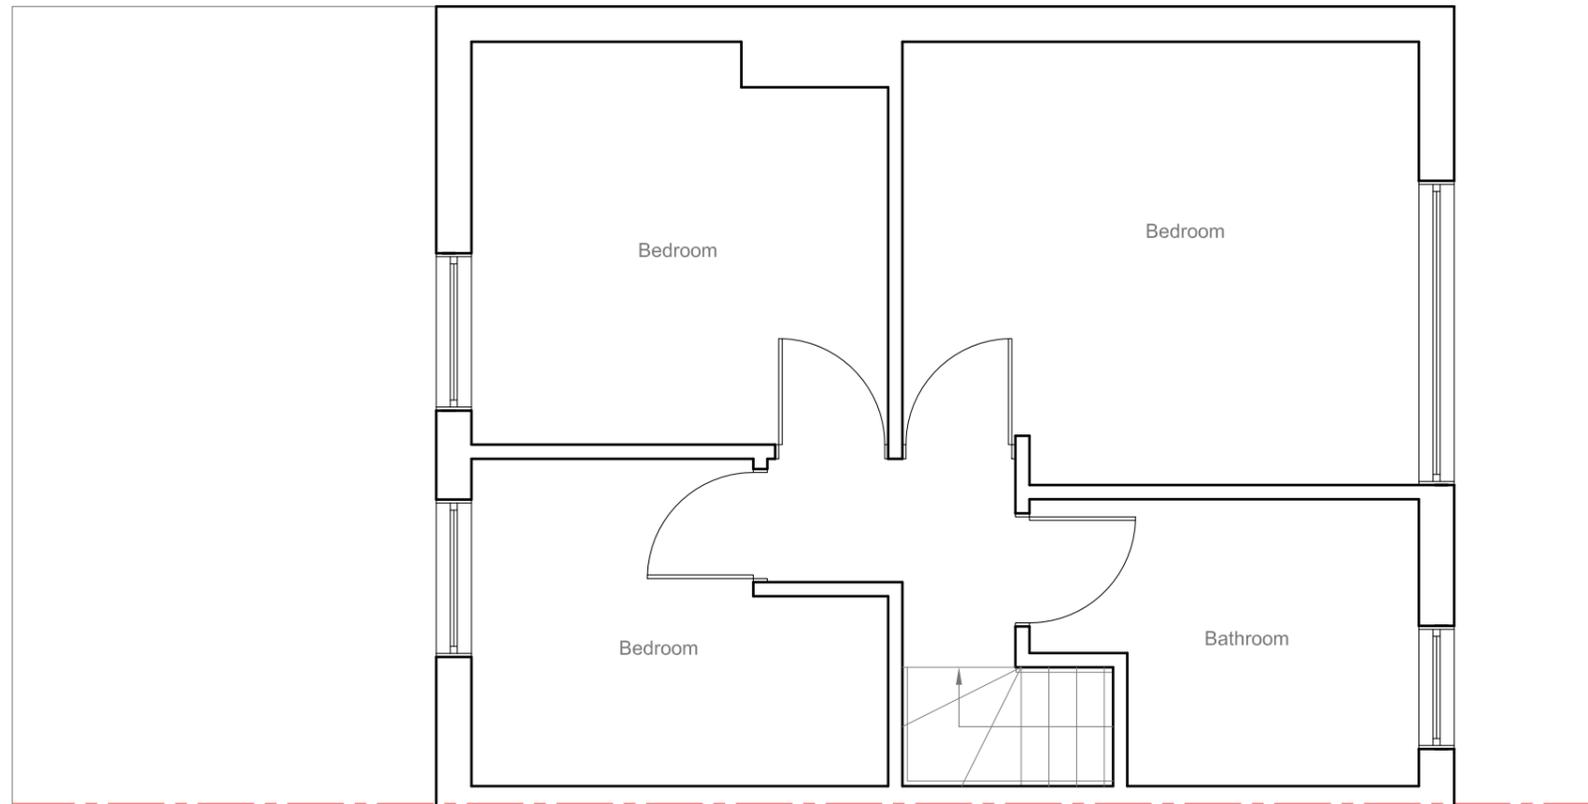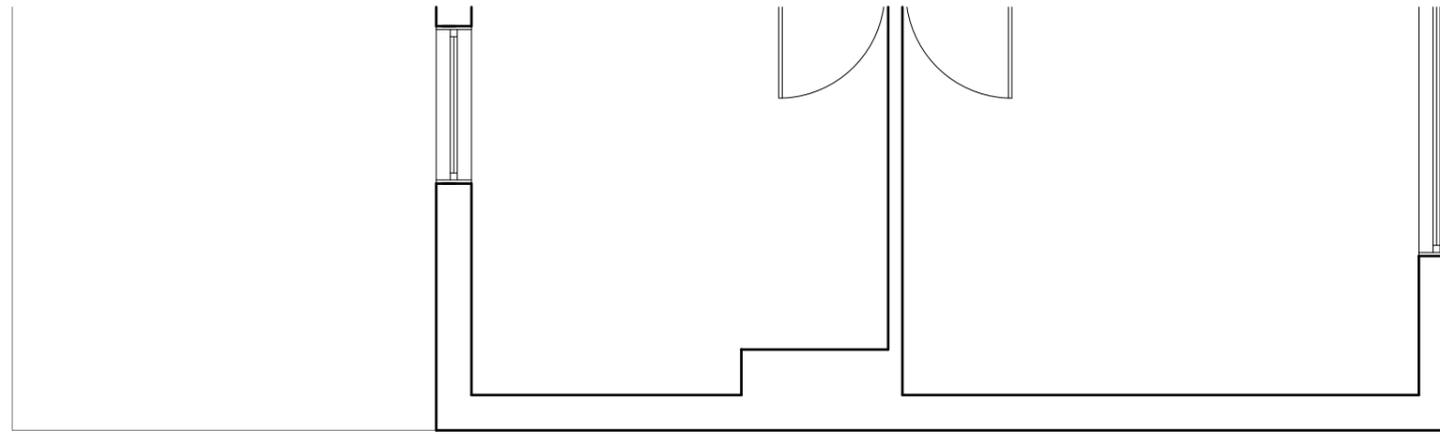


Neighbouring Extension

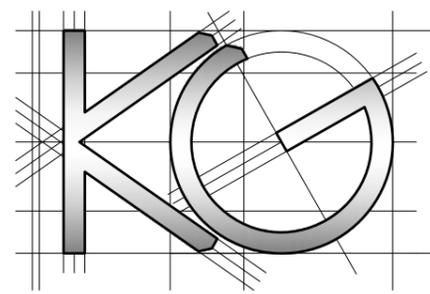


<u>Site Address:</u> 39 Frays Way Uxbridge UB8 2QU	<u>Drawing Content:</u> Existing First Floor Plan	<u>Drawings No:</u> 39fraysway/2025/02	<u>Date Drawn:</u> 14th October 2025	Planning Issue																				
		<u>Drawings Scale:</u> 1:50	<u>Drawn By:</u> KG		7																			
1	2	4	6	Revision: <table border="1" style="display: inline-table; vertical-align: middle;"> <tr> <td> </td><td> </td><td> </td><td> </td><td> </td><td> </td><td> </td><td> </td><td> </td><td> </td> </tr> <tr> <td> </td><td> </td><td> </td><td> </td><td> </td><td> </td><td> </td><td> </td><td> </td><td> </td> </tr> </table>																				
				8																				


All work to comply with current building regulations and codes of practice
 Do not scale from drawings all dimensions to be checked on site before the start of any work
 All Proposed External Materials to Match Existing External Materials
 Any Proposed Windows to Flank wall to be Obscure Glazed and Non-Opening below 1.7m from FFL

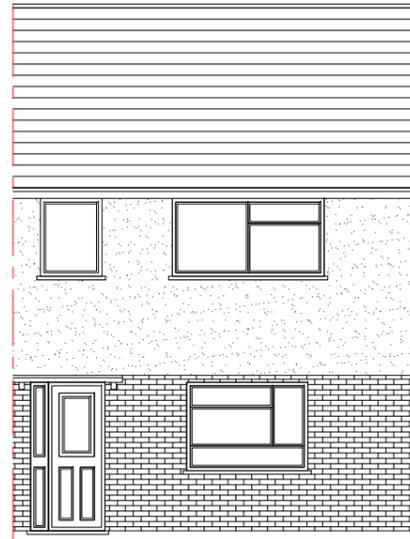

Existing Front Elevation
Scale 1:100

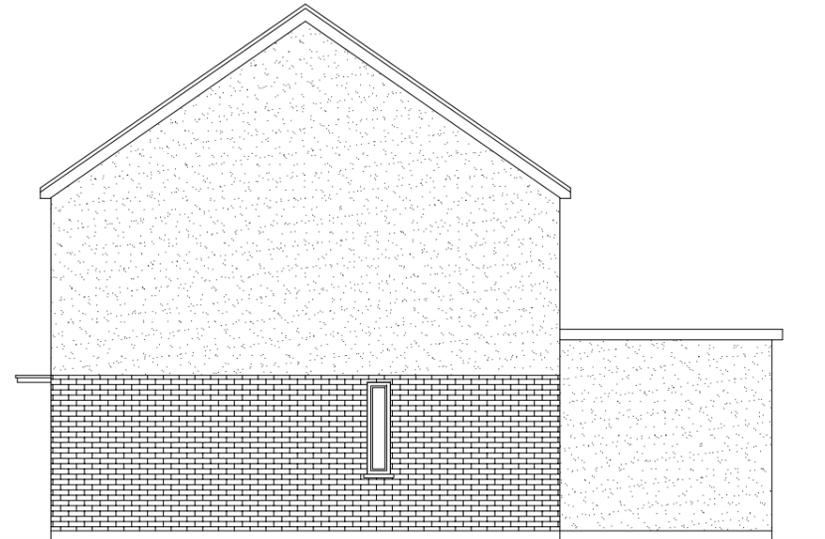


Existing Side Elevation
Scale 1:100

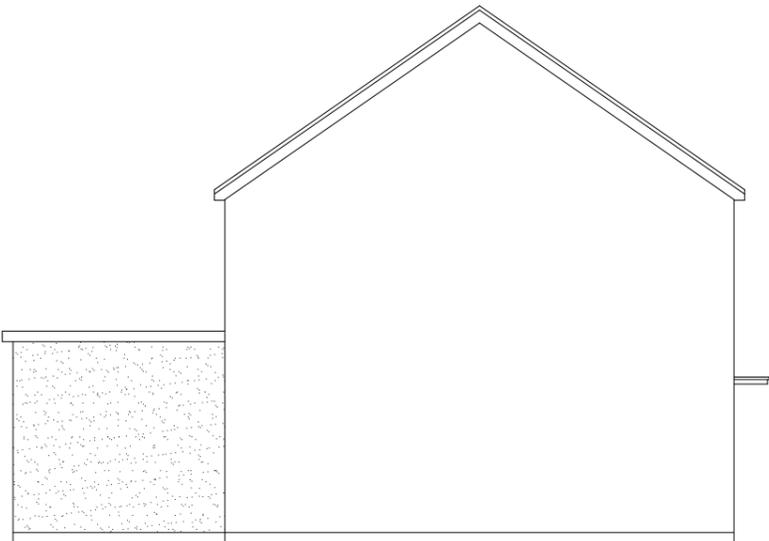

Existing Side Elevation
Scale 1:100



Existing Rear Elevation
Scale 1:100



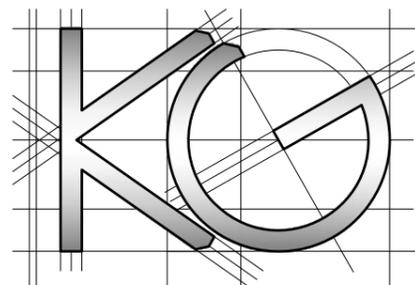


<u>Site Address:</u> 39 Frays Way Uxbridge UB8 2QU	<u>Drawing Content:</u> Existing Elevations	<u>Drawings No:</u> 39fraysway/2025/03	<u>Date Drawn:</u> 14th October 2025	Planning Issue	
		<u>Drawings Scale:</u> 1:100	<u>Drawn By:</u> KG	Revision:	7

All work to comply with current building regulations and codes of practice
 Do not scale from drawings all dimensions to be checked on site before the start of any work
 All Proposed External Materials to Match Existing External Materials

Any Proposed Windows to Flank wall to be Obscure Glazed and Non-Opening below 1.7m from FFL




1:50

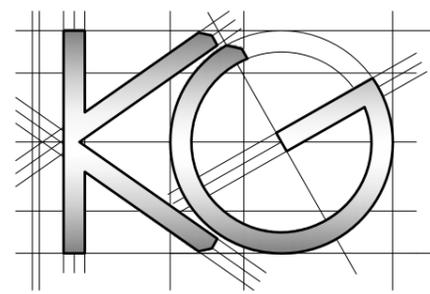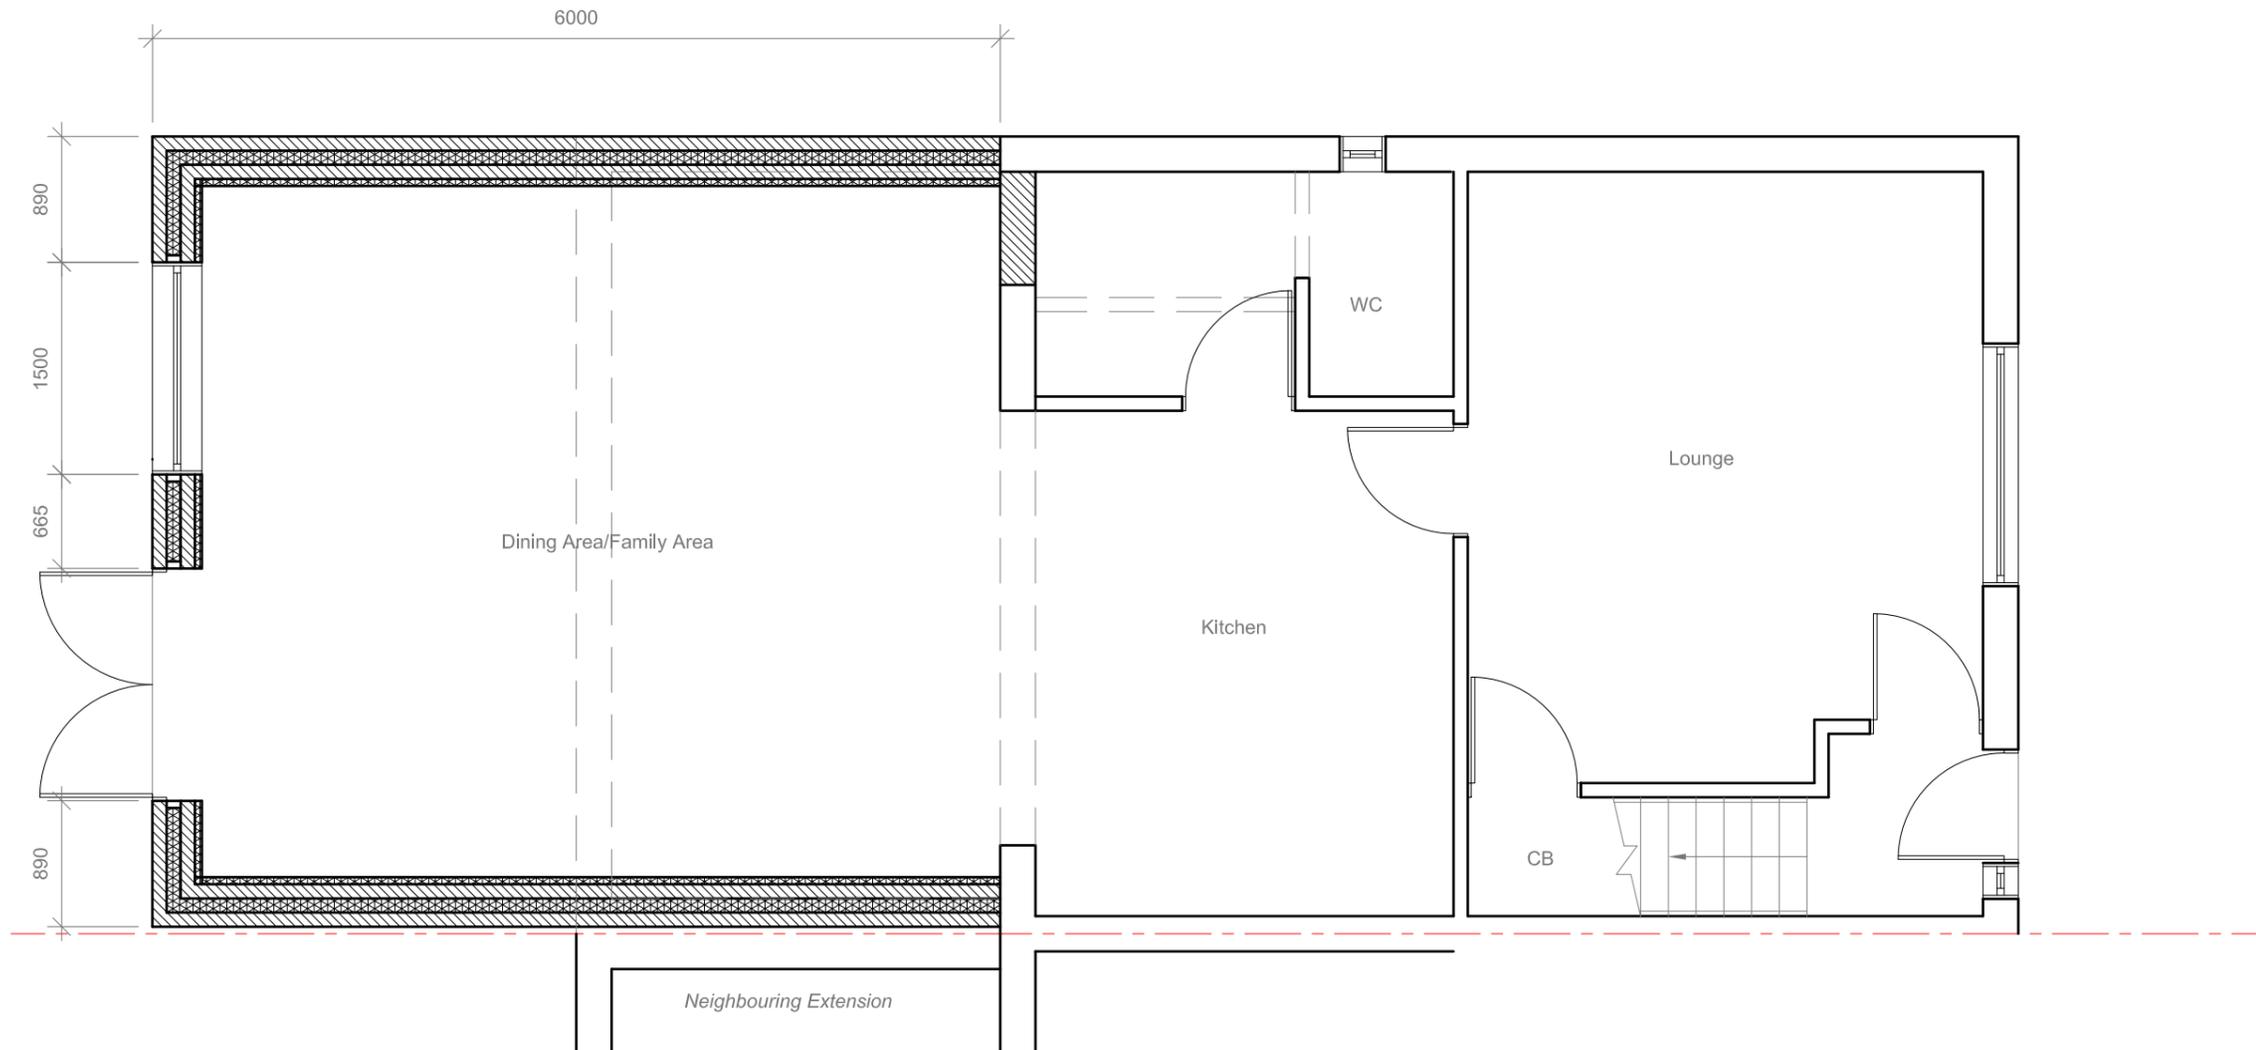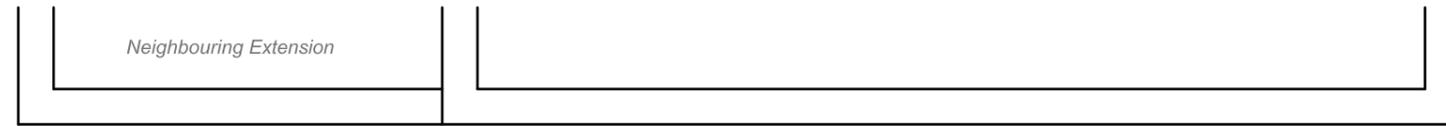

<u>Site Address:</u> 39 Frays Way Uxbridge UB8 2QU	<u>Drawing Content:</u> Proposed Ground Floor Plan	<u>Drawings No:</u> 39fraysway/2025/04	<u>Date Drawn:</u> 14th October 2025	Planning Issue
		<u>Drawings Scale:</u> 1:50	<u>Drawn By:</u> KG	
1	2	3	5	7
		4	6	8

All work to comply with current building regulations and codes of practice
 Do not scale from drawings all dimensions to be checked on site before the start of any work
 All Proposed External Materials to Match Existing External Materials


Any Proposed Windows to Flank wall to be Obscure Glazed and Non-Opening below 1.7m from FFL

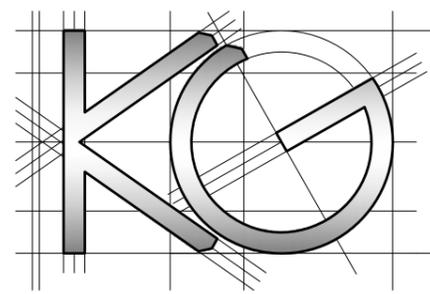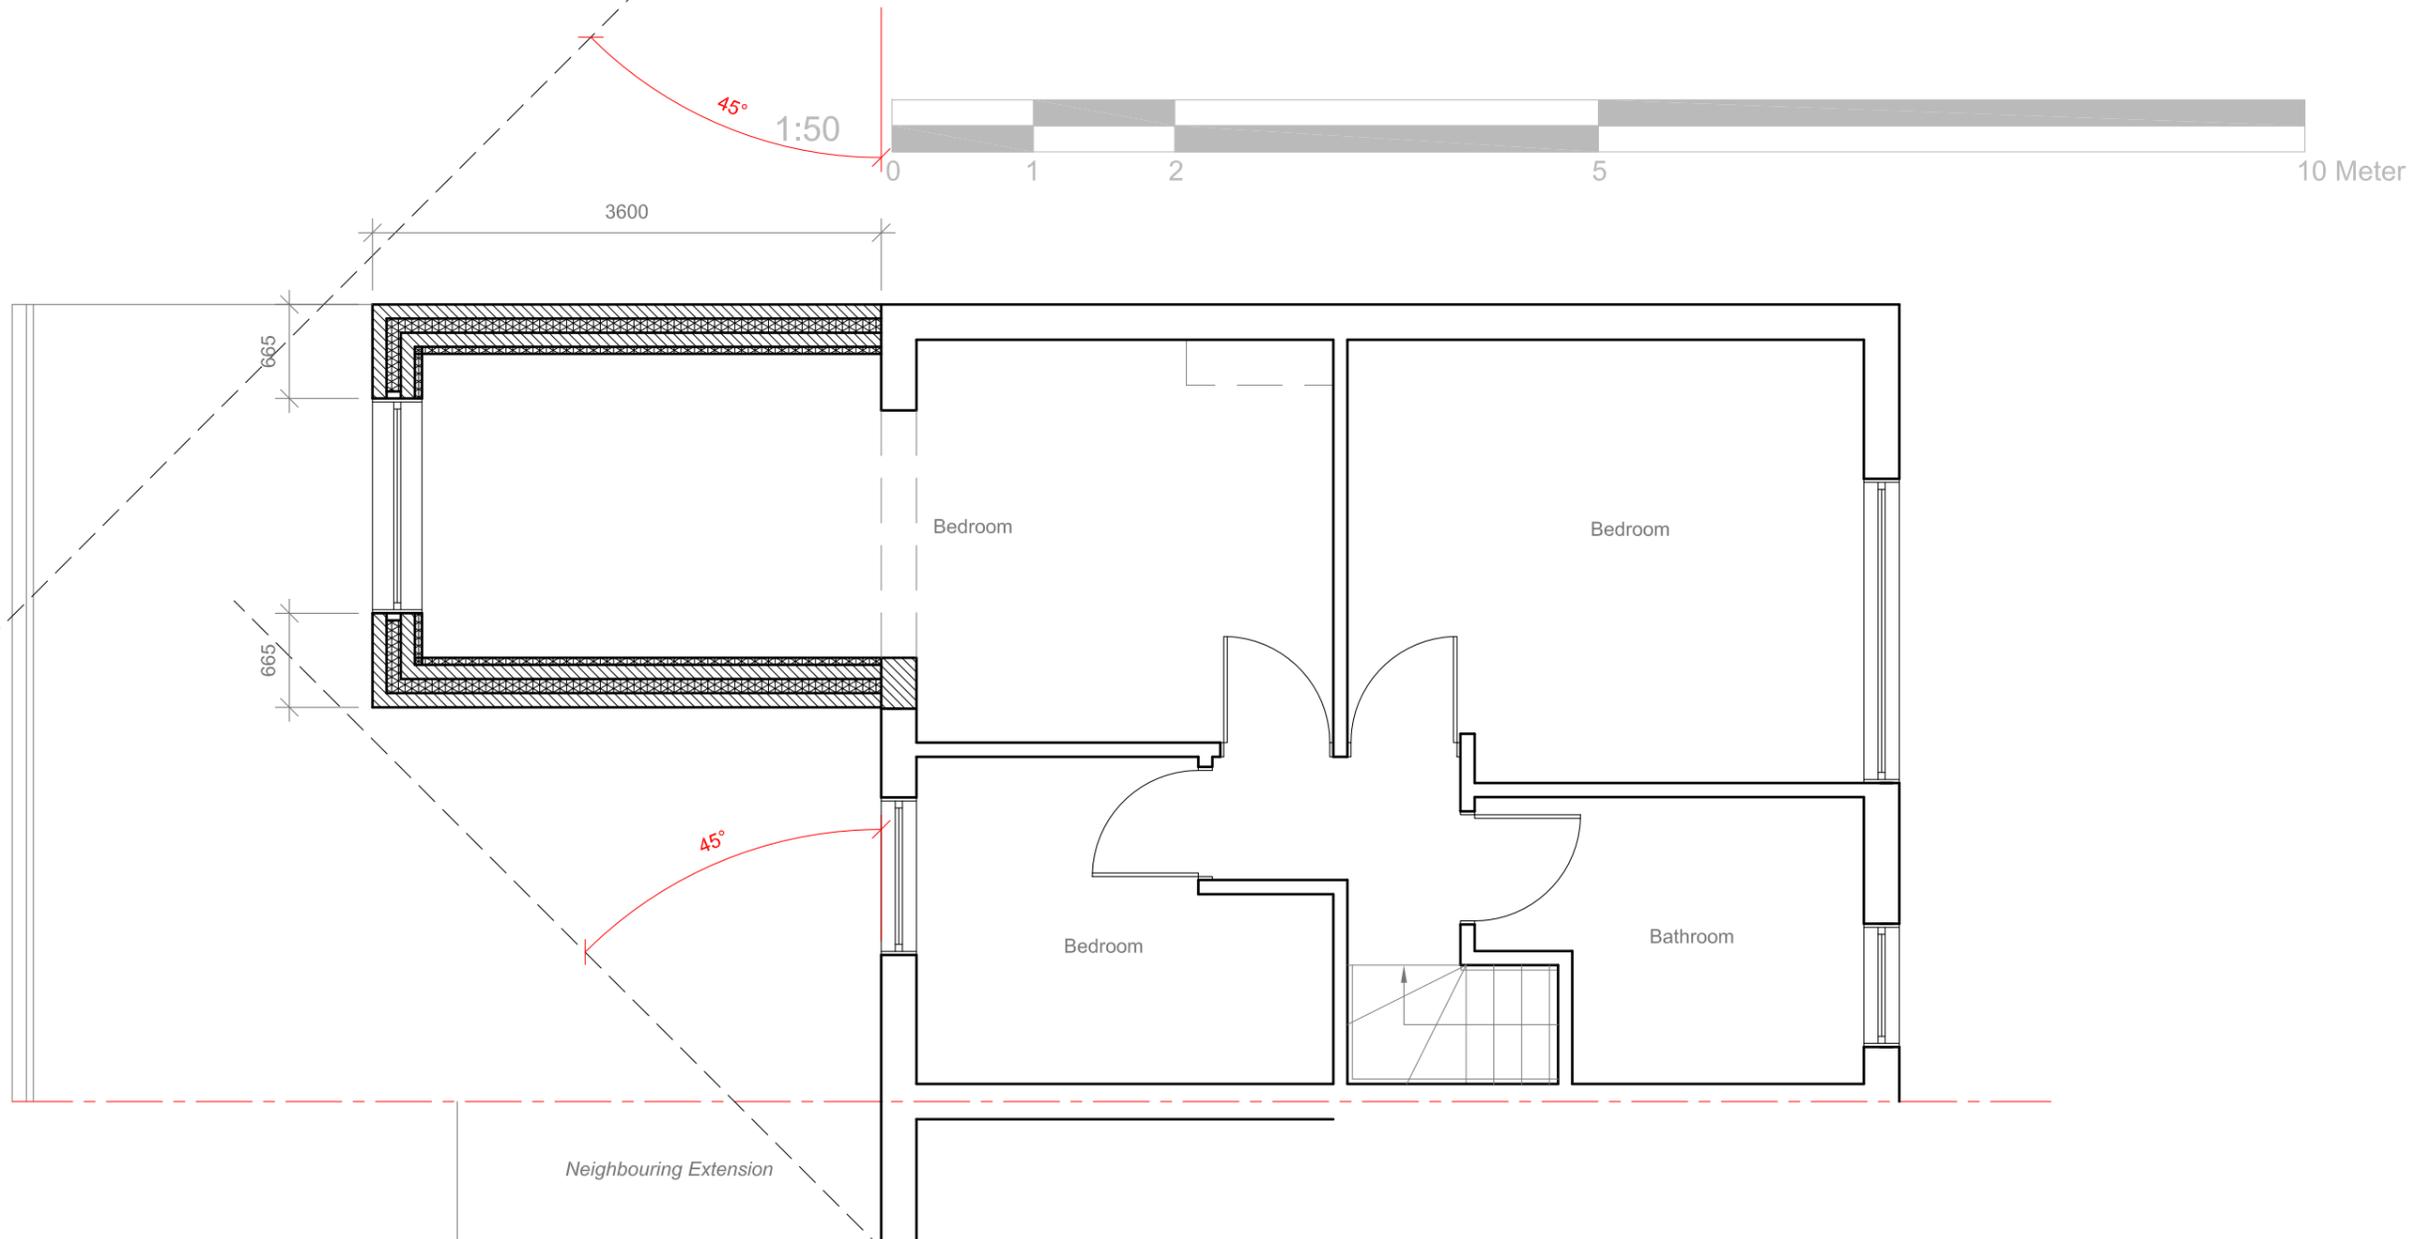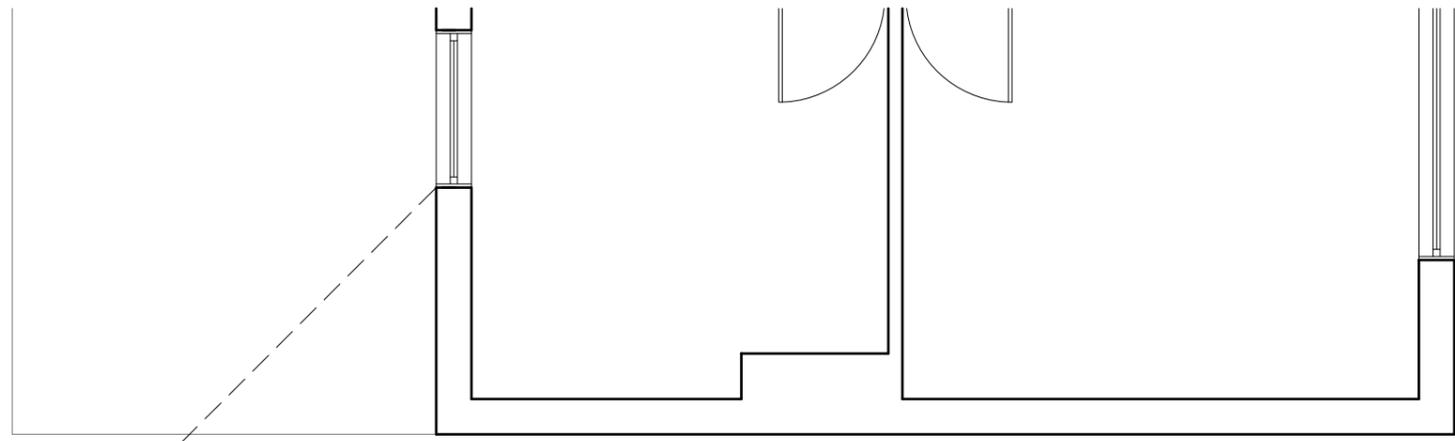


1	<u>Site Address:</u> 39 Frays Way Uxbridge UB8 2QU	2	<u>Drawing Content:</u> Proposed First Floor Plan	3	<u>Drawings No:</u> 39fraysway/2025/05	4	<u>Date Drawn:</u> 14th October 2025	5	Planning Issue				7
			<u>Drawings Scale:</u> 1:50				<u>Drawn By:</u> KG		<u>Revision:</u>				

All work to comply with current building regulations and codes of practice
 Do not scale from drawings all dimensions to be checked on site before the start of any work
 All Proposed External Materials to Match Existing External Materials


Any Proposed Windows to Flank wall to be Obscure Glazed and Non-Opening below 1.7m from FFL

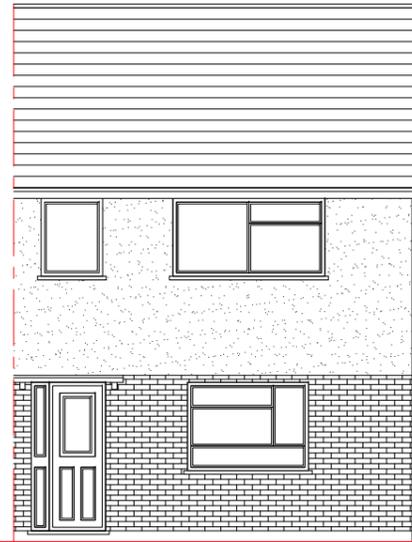

Proposed Front Elevation
Scale 1:100

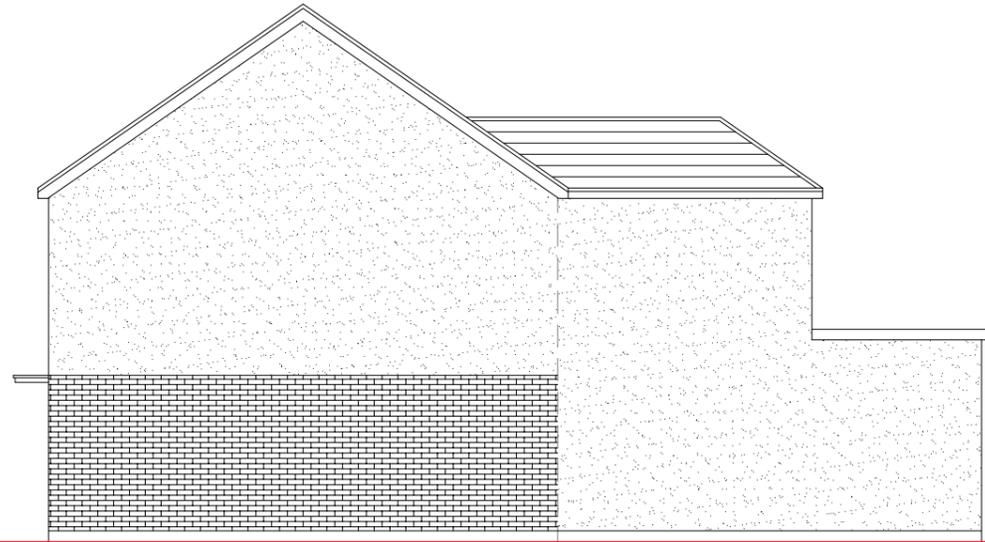


Proposed Side Elevation
Scale 1:100

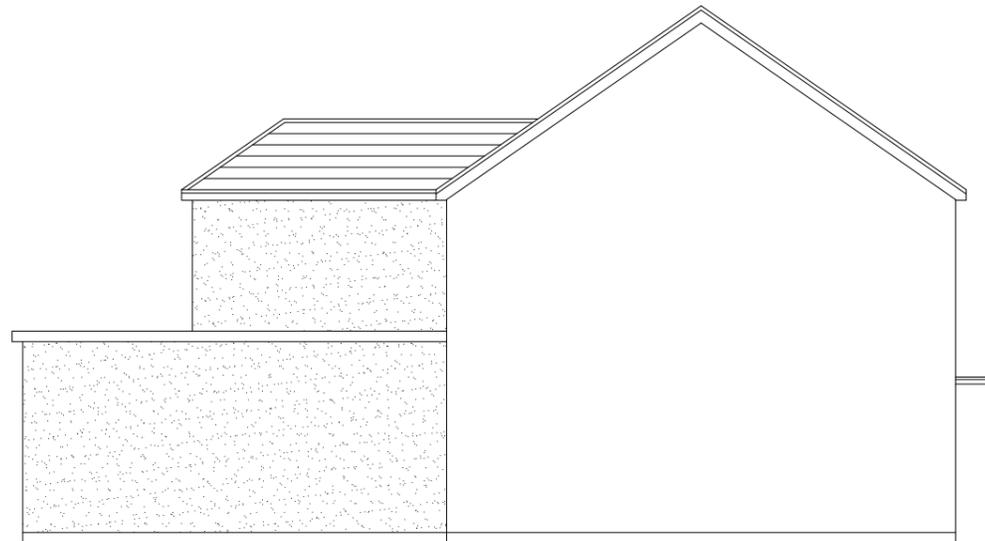

Proposed Side Elevation
Scale 1:100



Proposed Rear Elevation
Scale 1:100

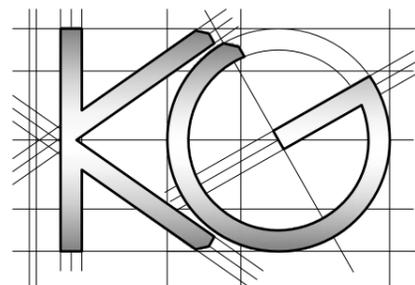

<u>Site Address:</u> 39 Frays Way Uxbridge UB8 2QU	<u>Drawing Content:</u> Proposed Elevations	<u>Drawings No:</u> 39fraysway/2025/06	<u>Date Drawn:</u> 14th October 2025	Planning Issue			
		<u>Drawings Scale:</u> 1:100	<u>Drawn By:</u> KG	Revision:	7		
1	2	3	4	5	6	7	8

