


## PROPOSED GROUND FLOOR PLAN

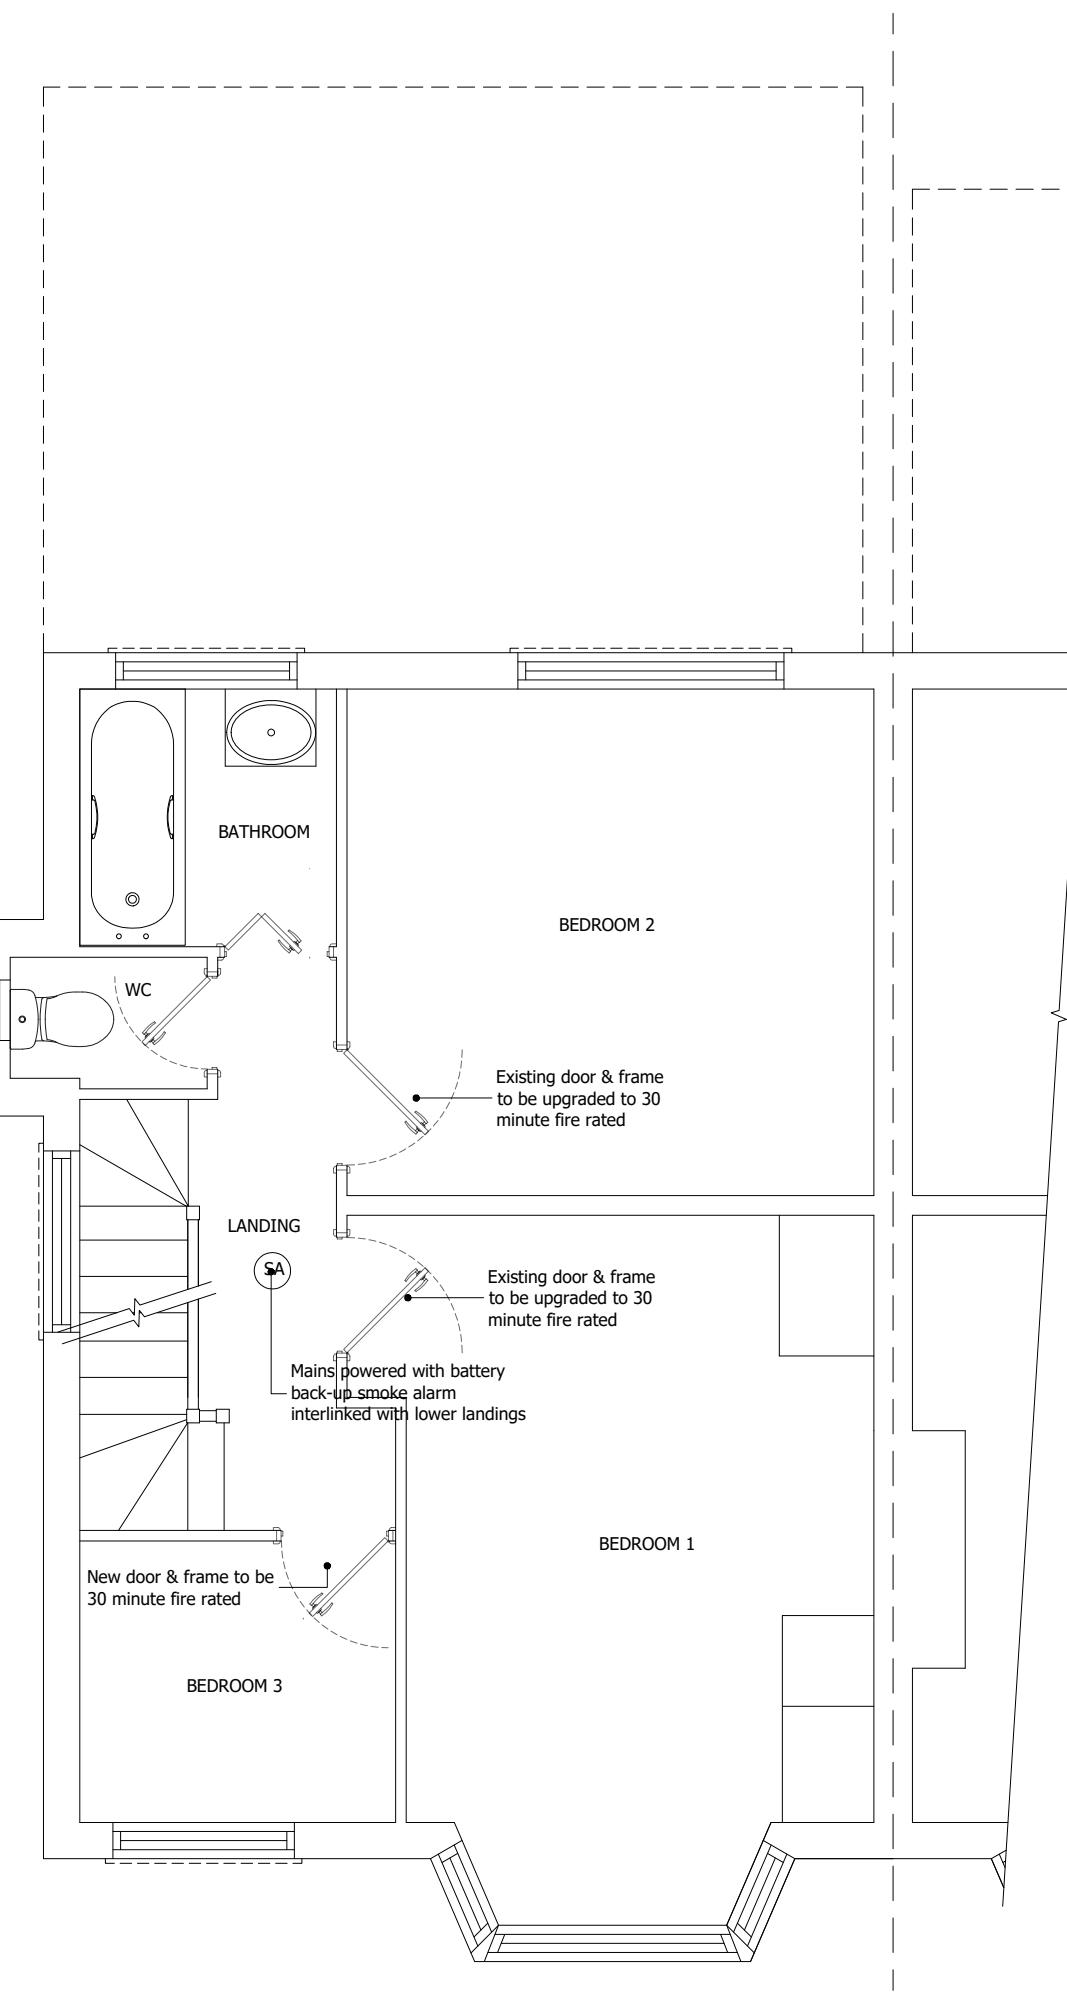

## PROPOSED FIRST FLOOR PLAN

Property Address:  
**232 WEST END ROAD  
RUISLIP, HA4 6DX**

Project:  
**CONVERSION OF EXISTING LOFT SPACE IN  
TO HABITABLE ROOM**

Dwg REF: 002 REV: 1

Dwg TITLE: PROPOSED GROUND &  
FIRST FLOOR  
DATE: 20-07-2021

N P WALFORD (Architectural Drawing Services)  
T: 01865 423721 M: 07860700318  
E: [nwalford@npwplanning.com](mailto:nwalford@npwplanning.com)  
44 Ash Grove, Headington, Oxford, OX3 9JL

Scale Bar 1 : 50 (A3)  
0 .5m 1m 1.5m 2m 2.5m

A horizontal scale bar with markings at 0, .5m, 1m, 1.5m, 2m, and 2.5m. The markings are evenly spaced, and the scale is labeled 1 : 50 (A3).