





EXISTING FRONT ELEVATION
SCALE 1:100

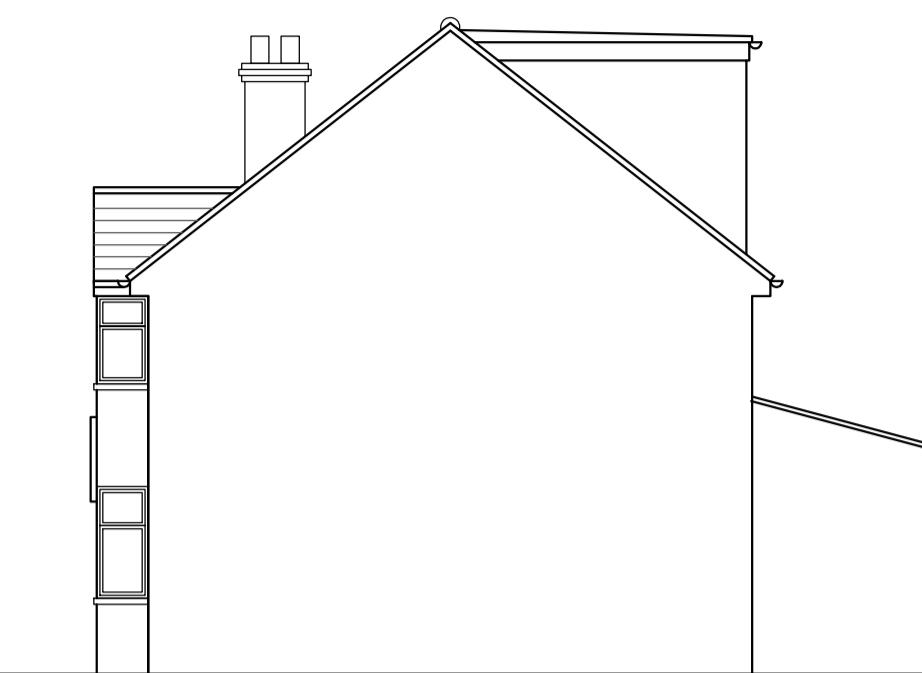

EXISTING SIDE ELEVATION
SCALE 1:100




EXISTING REAR ELEVATION
SCALE 1:100

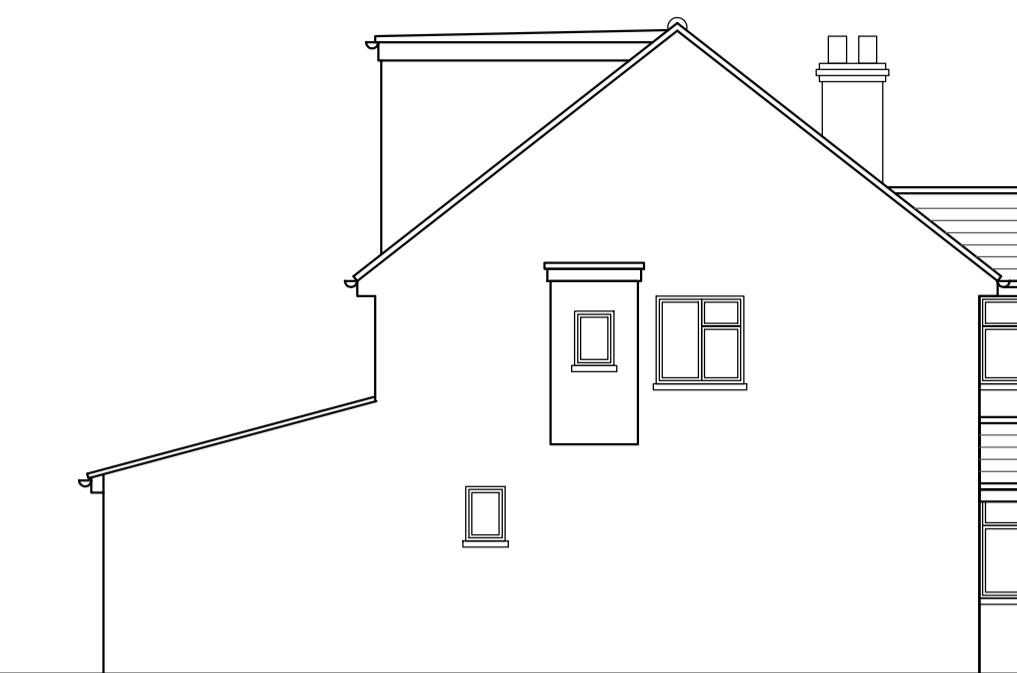

EXISTING SIDE ELEVATION
SCALE 1:100




PROPOSED FRONT ELEVATION
SCALE 1:100

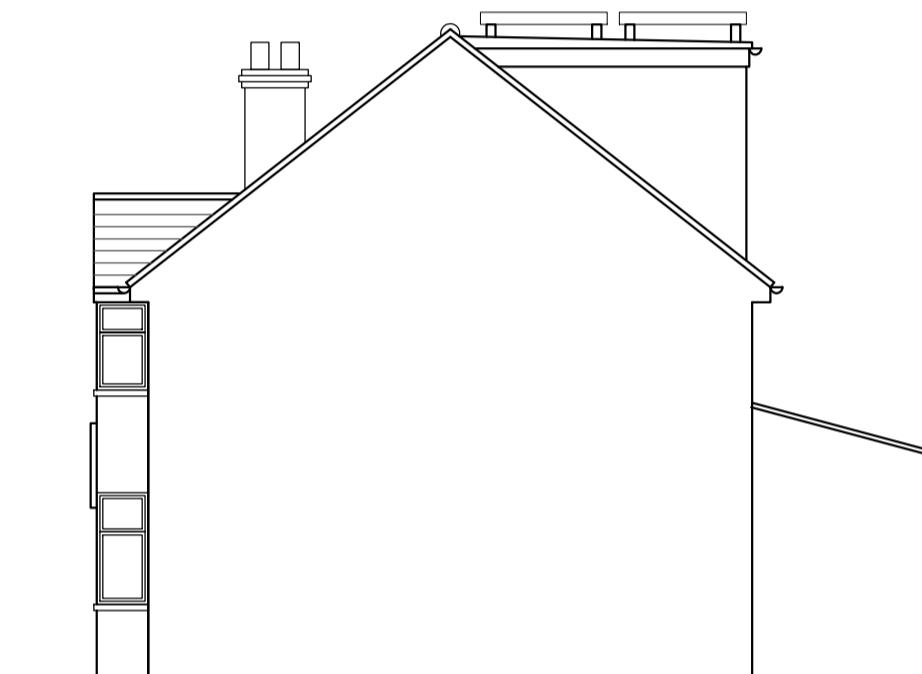


PROPOSED SIDE ELEVATION
SCALE 1:100




PROPOSED REAR ELEVATION
SCALE 1:100

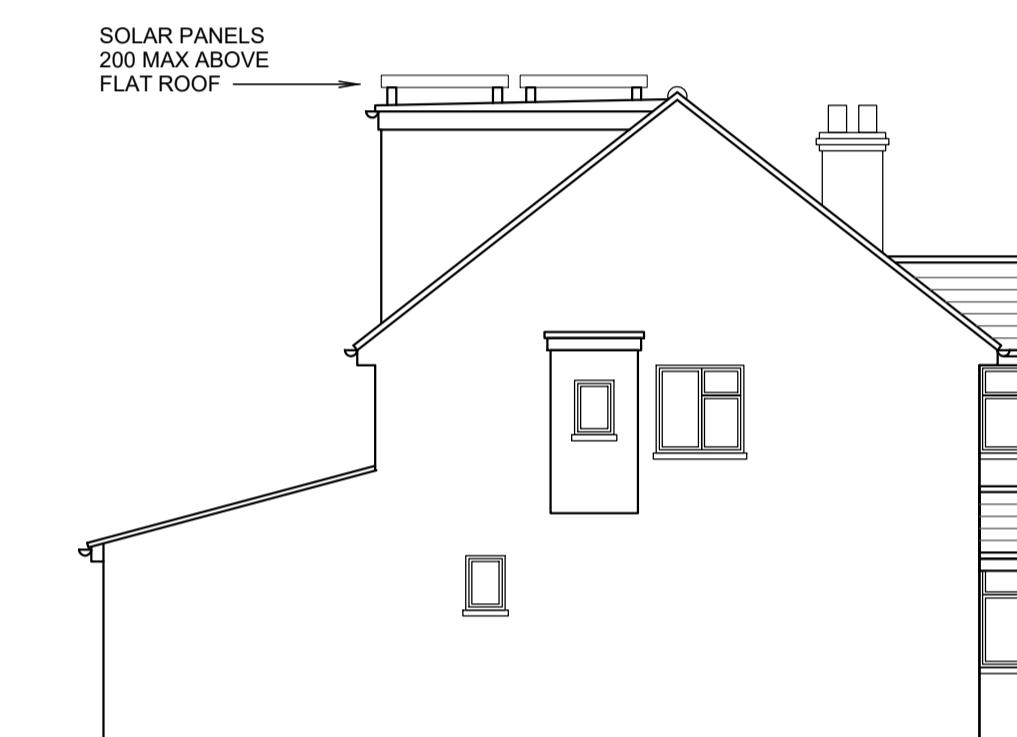


PROPOSED SIDE ELEVATION
SCALE 1:100

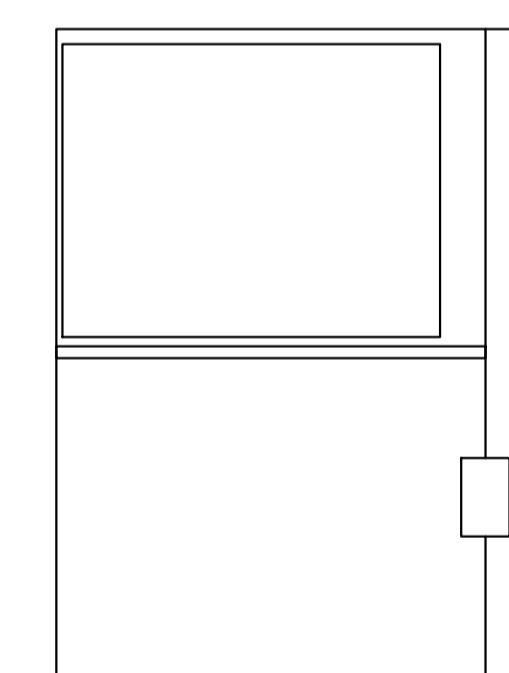

EXISTING MAIN ROOF PLAN
SCALE 1:100

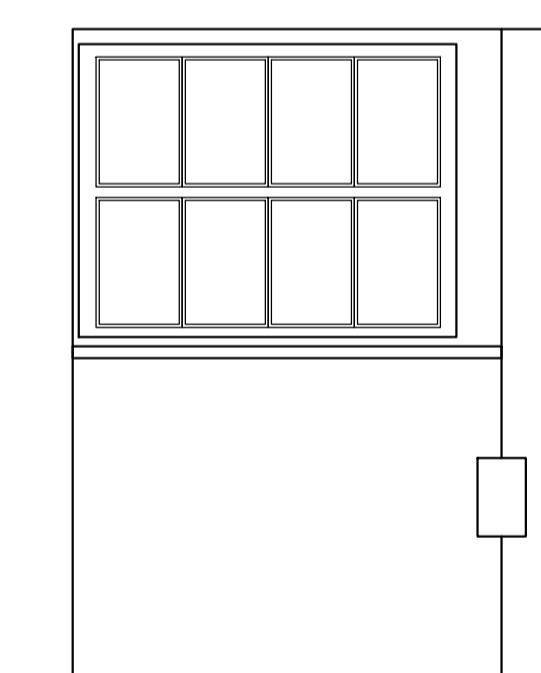

PROPOSED MAIN ROOF PLAN
SCALE 1:100

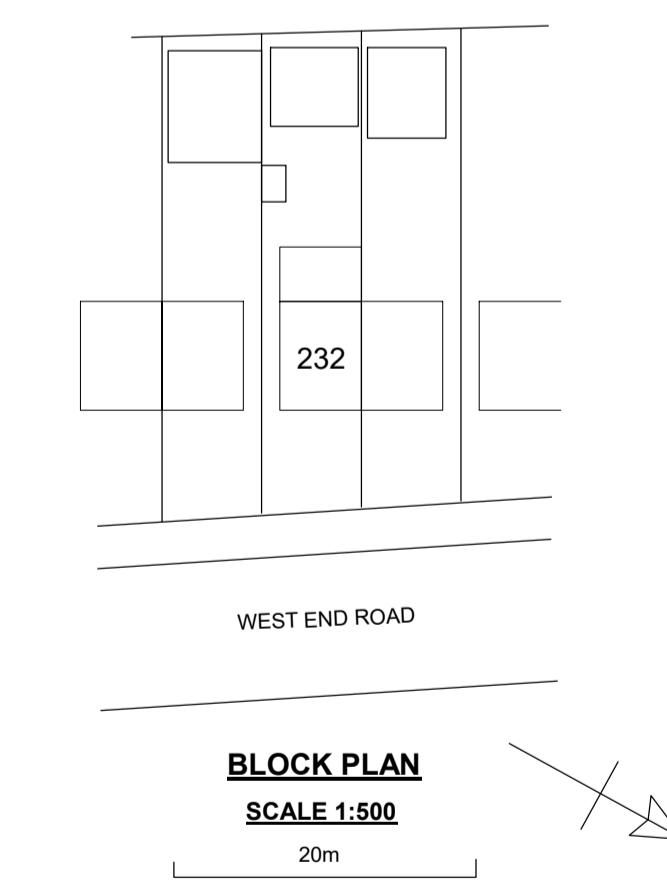

232 WEST END ROAD RUISLIP MIDDX HA4 6DX

INSTALL SOLAR PANELS TO EXISTING DORMER ON MAIN ROOF

SCALE 1:50 @ A1

APR 2023

© COPYRIGHT JAMES RUSH ASSOCIATES LTD
JAMES RUSH ASSOCIATES LTD
54 JOINERS LANE CHALFONT ST PETER
BUCKINGHAMSHIRE SL9 0AT TEL: 01923 775 761
EMAIL: jameswrush@hotmail.com

DRG No. 2357.1 REV A

BOUNDARIES ESTIMATED AND TO BE CONFIRMED ON SITE. ALL NEW WORKS TO BE
CONTAINED WITHIN TRUE BOUNDARIES UNLESS STATED OTHERWISE. ON PLAN
DIMENSIONS IN MILLIMETRES AND TO BE CONFIRMED ON SITE
ALL DRAINS & TREES ARE ESTIMATED AND ARE TO BE CHECKED & CONFIRMED
ON SITE BEFORE ANY WORK COMMENCES
CLIENT TO SERVE PARTY WALL ACT NOTICE BEFORE WORK COMMENCES
ALL WORK TO BE CARRIED OUT & SUPERVISED BY COMPETENT OPERATIVES
IF STRUCTURAL ENGINEERS DESIGN RELATING TO STRUCTURAL ELEMENTS
CONTRADICTS ARCHITECTURAL DRAWINGSPEC - ENGINEERS DESIGN PREVAILS
THIS DRAWING IS FOR PLANNING & BUILDING REGULATION APPLICATION
PURPOSE ONLY. IT IS THE RESPONSIBILITY OF THE CLIENT TO ENSURE THAT THE
WORKS COMPLY WITH CDM REGULATIONS BEFORE WORK COMMENCES
SINCE WE HAVE NO ACCESS TO THE DEEDS OF THE PROPERTY IT IS THE
RESPONSIBILITY OF THE CLIENT TO ENSURE THAT THE WORKS DO NOT
CONTRAVENE ANY RESTRICTIVE COVENANTS CONTAINED IN THE DEEDS