

This drawing was produced using CAD and on no account should be amended by hand.

All dimensions shown are for reference and should be checked on site prior to commencement of work.



North

0m 2m 4m 6m 8m 10m
VISUAL SCALE 1:100 @ A1

VISUAL SCALE 1:50 @ A1

CODE	SUITABILITY DESCRIPTION
------	-------------------------

STATUS	PURPOSE OF ISSUE
--------	------------------

Planners & Architects
Professional Planning & Architectural Services
plannersandarchitects@gmail.com

PROJECT

TITLE

CLIENT

DRAWN BY	CHECKED BY	DATE X / X / 21
----------	------------	--------------------

SCALE (@ A1) 1:50	PROJECT NUMBER -
DRAWING NUMBER	REV

202/WAH/205/A

EXISTING NEIGHBOURS HOUSE

Boiler Room

Kitchen

Bedroom

Dining

Living Room

Reception

Shower Room


Bathroom

Games Room

Study

UP

1 EXISTING GROUND FLOOR PLAN

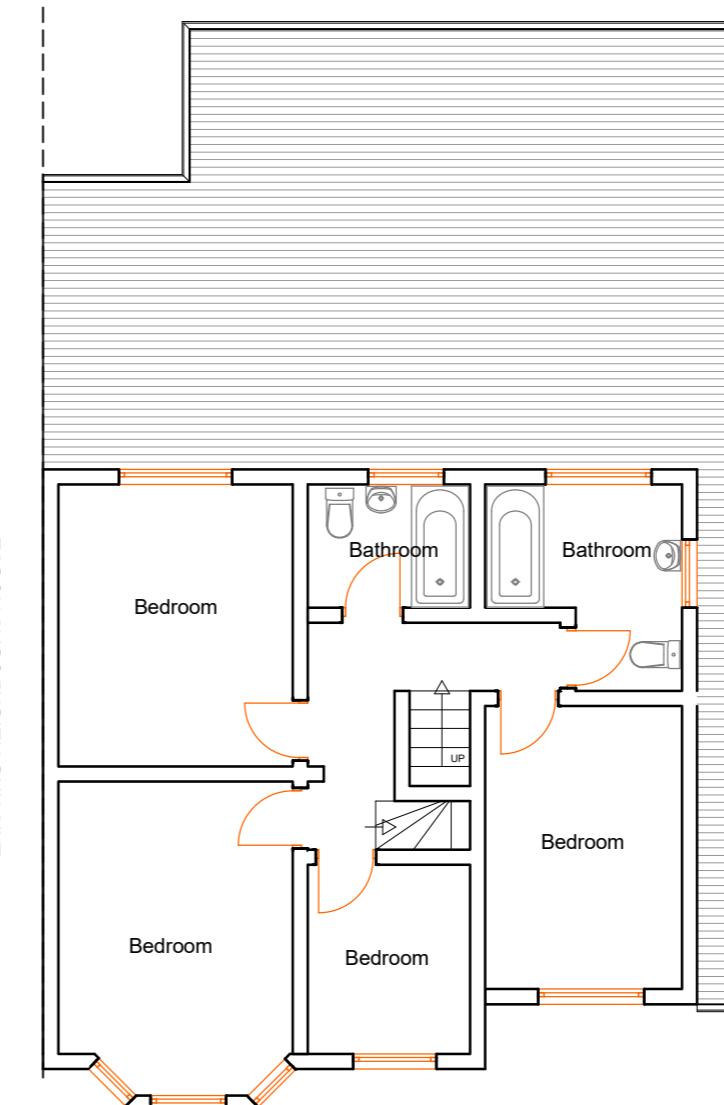

2 EXISTING FIRST FLOOR PLAN