

All dimensions shown are for reference and should be checked on site prior to commencement of work.



VISUAL SCALE 1:100 @ A1



VISUAL SCALE 1:50 @ A1

[illegible]

CODE	SUITABILITY DESCRIPTION
------	-------------------------

STATUS	PURPOSE OF ISSUE
--------	------------------

Planners & Architects
Professional Planning & Architectural Services
plannersandarchitects@gmail.com

PROJECT

2 WIMBORNE AVENUE, HAYES

TITLE


FLOOR PLANS

CLIENT	
--------	--

DRAWN BY	CHECKED BY	DATE X / X / 21
----------	------------	--------------------

SCALE (@ A1)	PROJECT NUMBER
1:50	-


DRAWING NUMBER	REV
202/WAH/205/A	

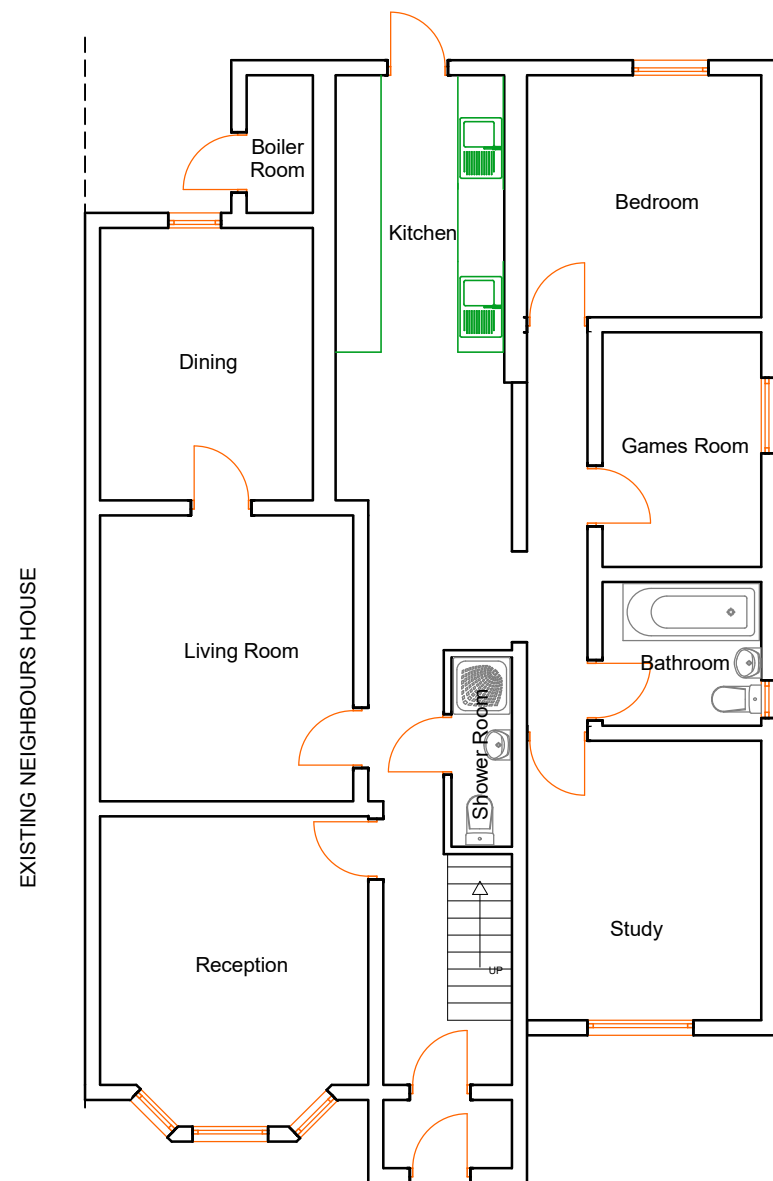

1 1:50

GROUND FLOOR PLAN

$\langle \text{No CHARGE} \rangle$

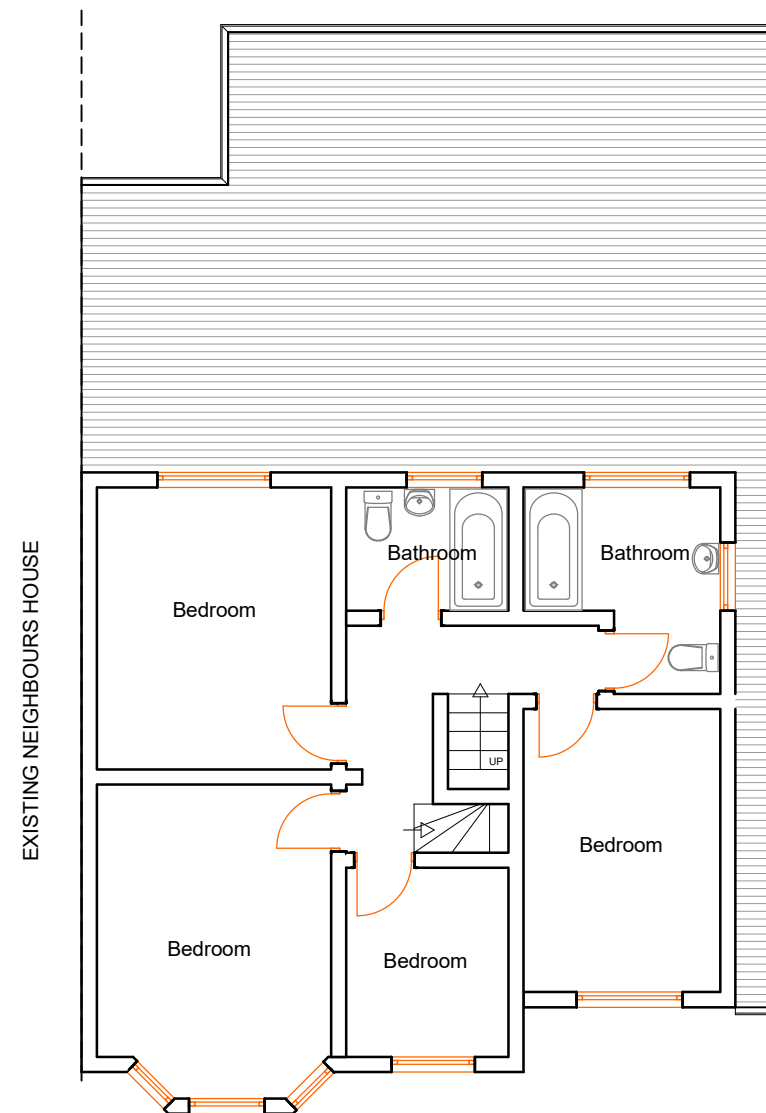

2 1:50

FIRST FLOOR PLAN

(NO CHANGE)

[illegible]

CODE	SUITABILITY DESCRIPTION
------	-------------------------

STATUS	PURPOSE OF ISSUE
--------	------------------

Planners & Architects
Professional Planning & Architectural Services
plannersandarchitects@gmail.com

PROJECT

2 WIMBORNE AVENUE, HAYES

TITLE

FLOOR PLANS

CLIENT	
--------	--

DRAWN BY	CHECKED BY	DATE X / X / 21
----------	------------	--------------------

SCALE (@ A1)	PROJECT NUMBER
1:50	-

DRAWING NUMBER	REV
202/WAH/205/A	