

This drawing was produced using CAD and on no account should be amended by hand.

All dimensions shown are for reference and should be checked on site prior to commencement of work.




North

VISUAL SCALE 1:50 @ A1

CODE	SUITABILITY DESCRIPTION
STATUS	PURPOSE OF ISSUE


		plannersandarchitects@gmail.com
PROJECT		
2 WIMBORNE AVENUE, HAYES		
TITLE		

<h1 style="margin: 0;">FLOOR & ROOF PLANS</h1>		
CLIENT		
DRAWN BY	CHECKED BY	DATE X / X / 21
SCALE (@ A1) 1:50	PROJECT NUMBER -	REV
DRAWING NUMBER 202/WAH/205/A		REV

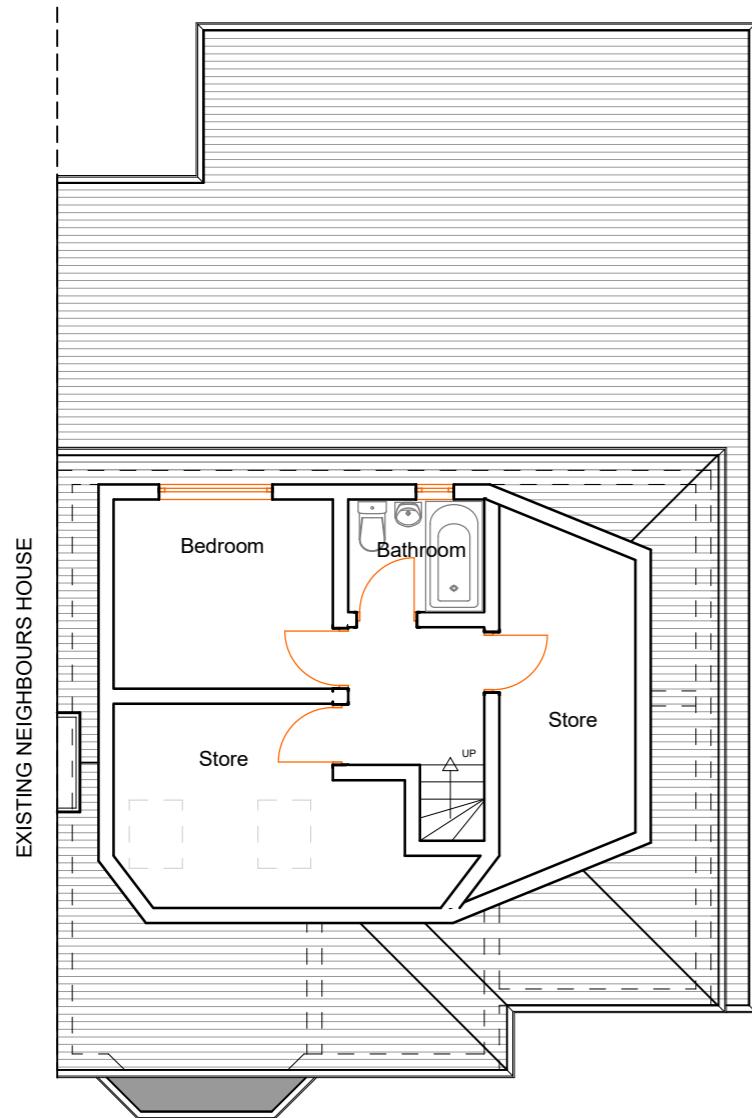

4 1:50 SECOND FLOOR PLAN

(NO CHAN(GS))

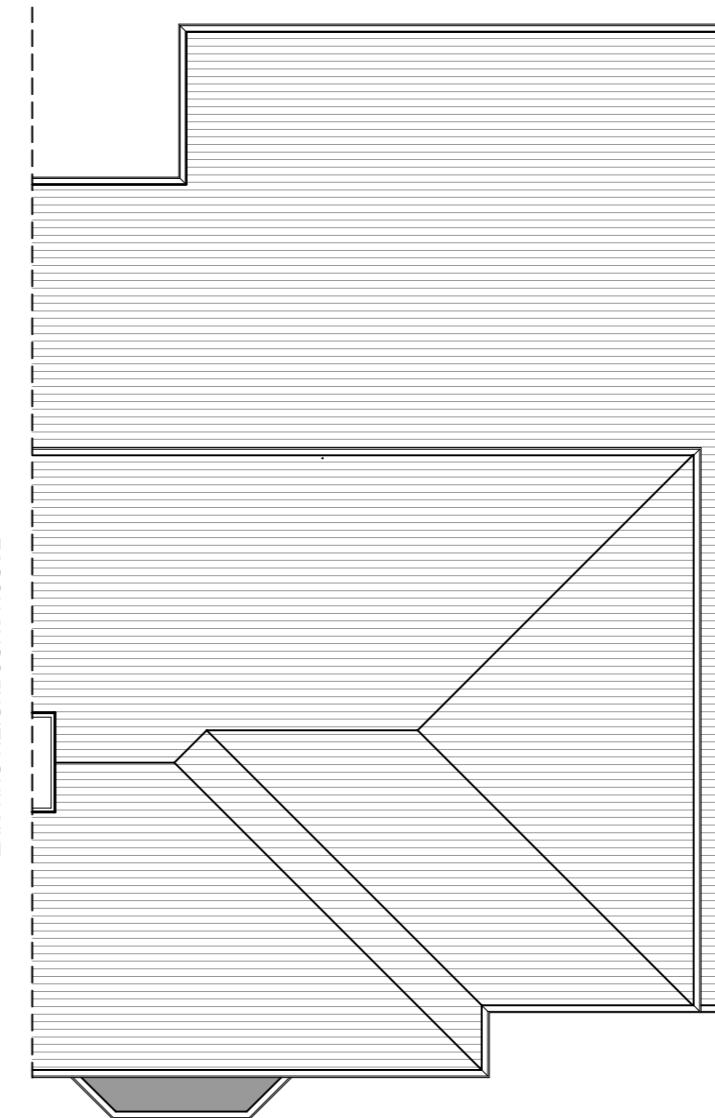

3 1:50 —

(NO CHANGE)