



SCALE 1:200 0 4M 8M 12M 16M 20M  
SCALE 1:1250 0 25M 50M 75M 100M 125M

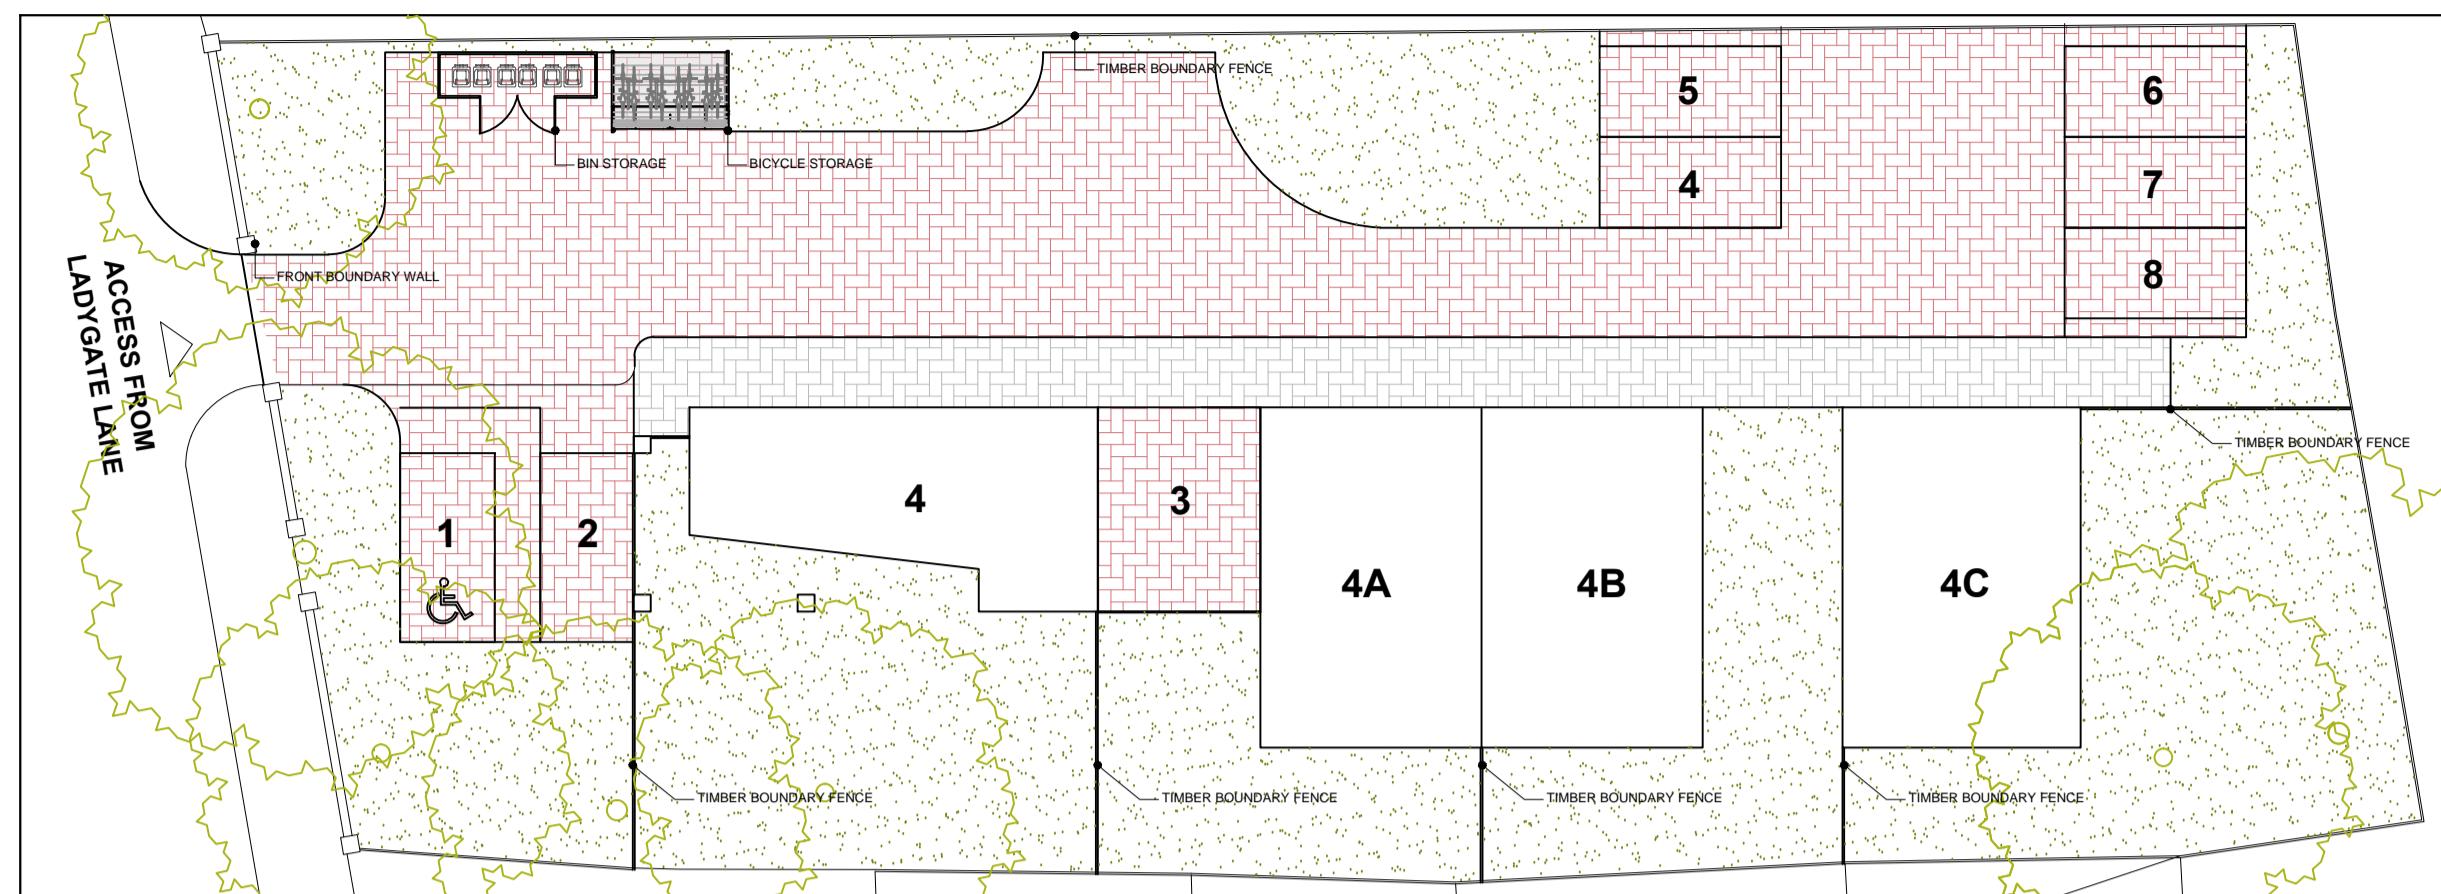


LANDSCAPE PLAN

(SCALE 1:200)

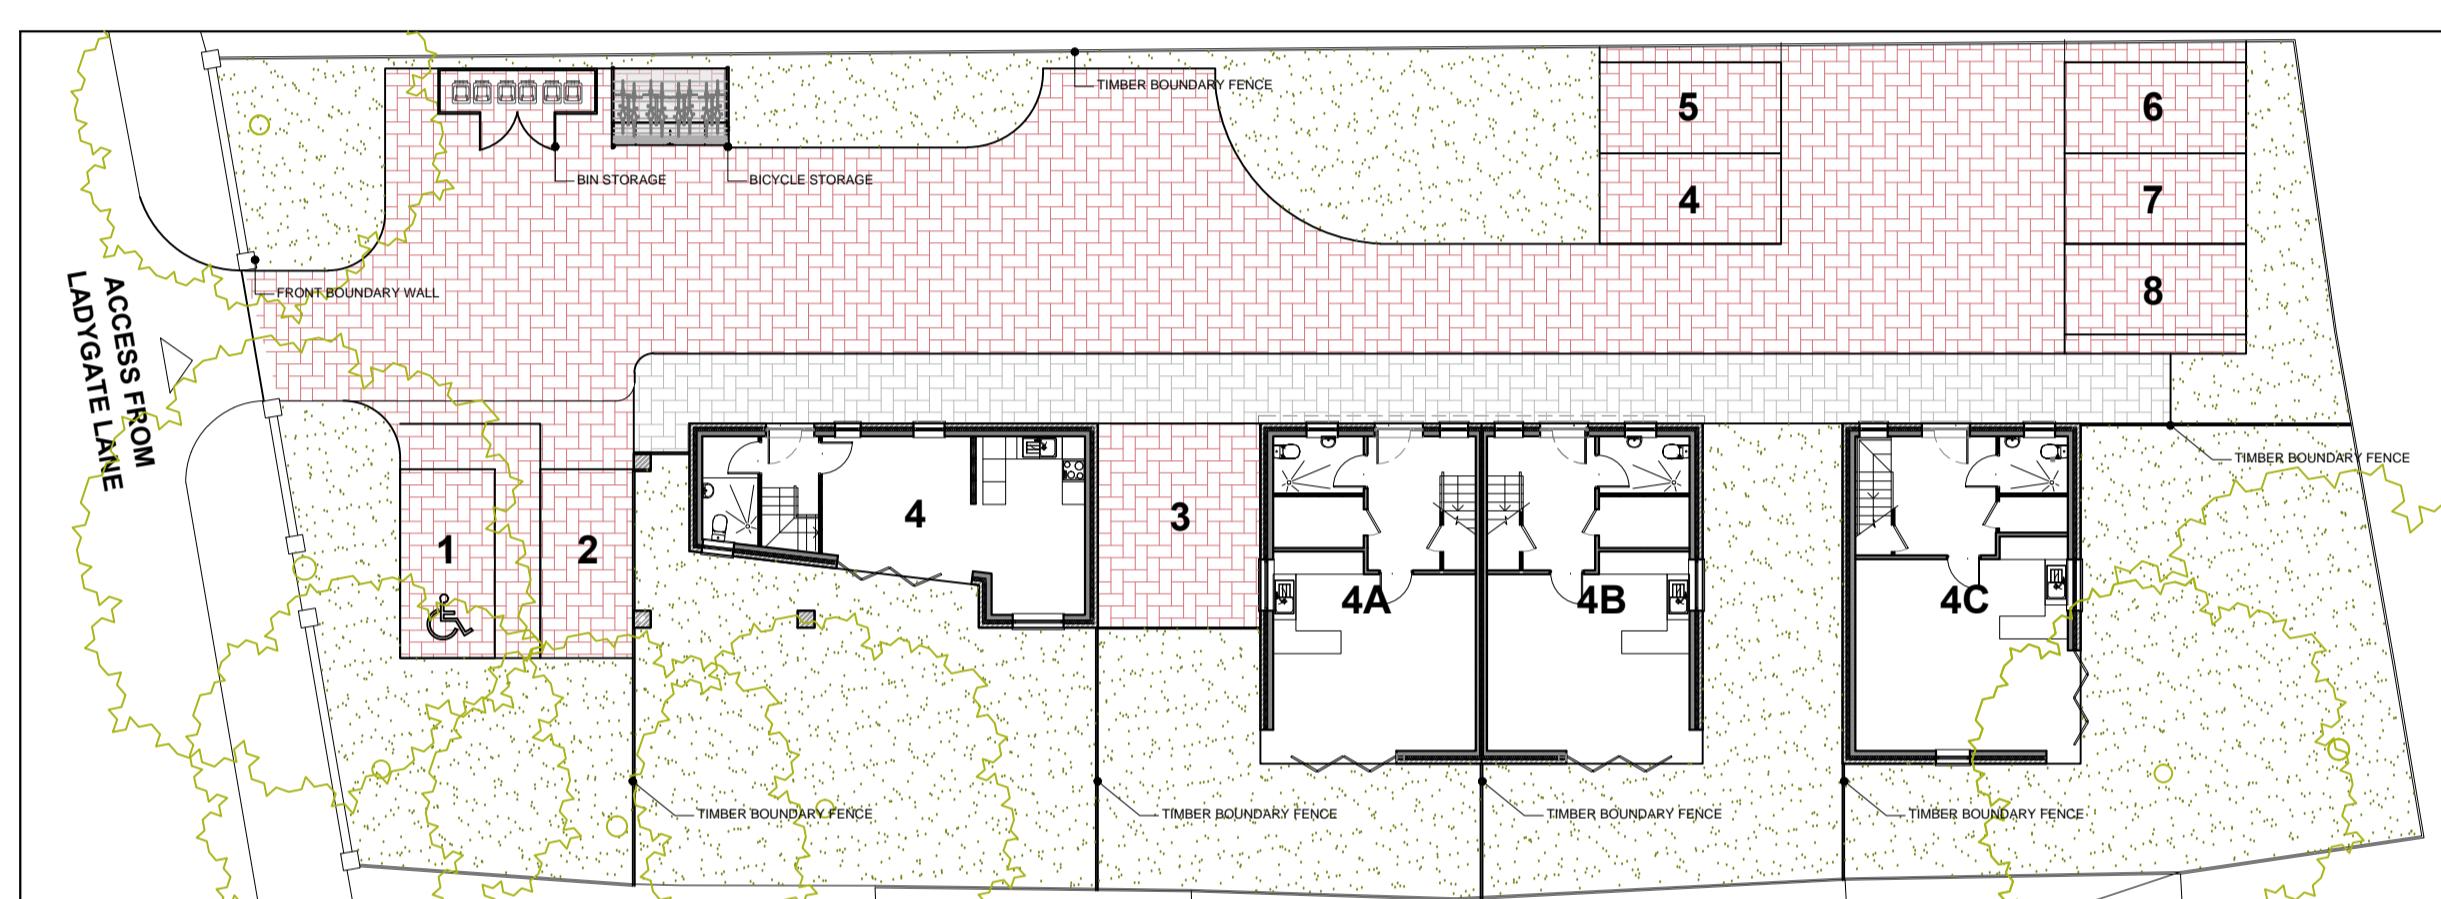


GROUND FLOOR PLANS IN CONTEXT

(SCALE 1:200)

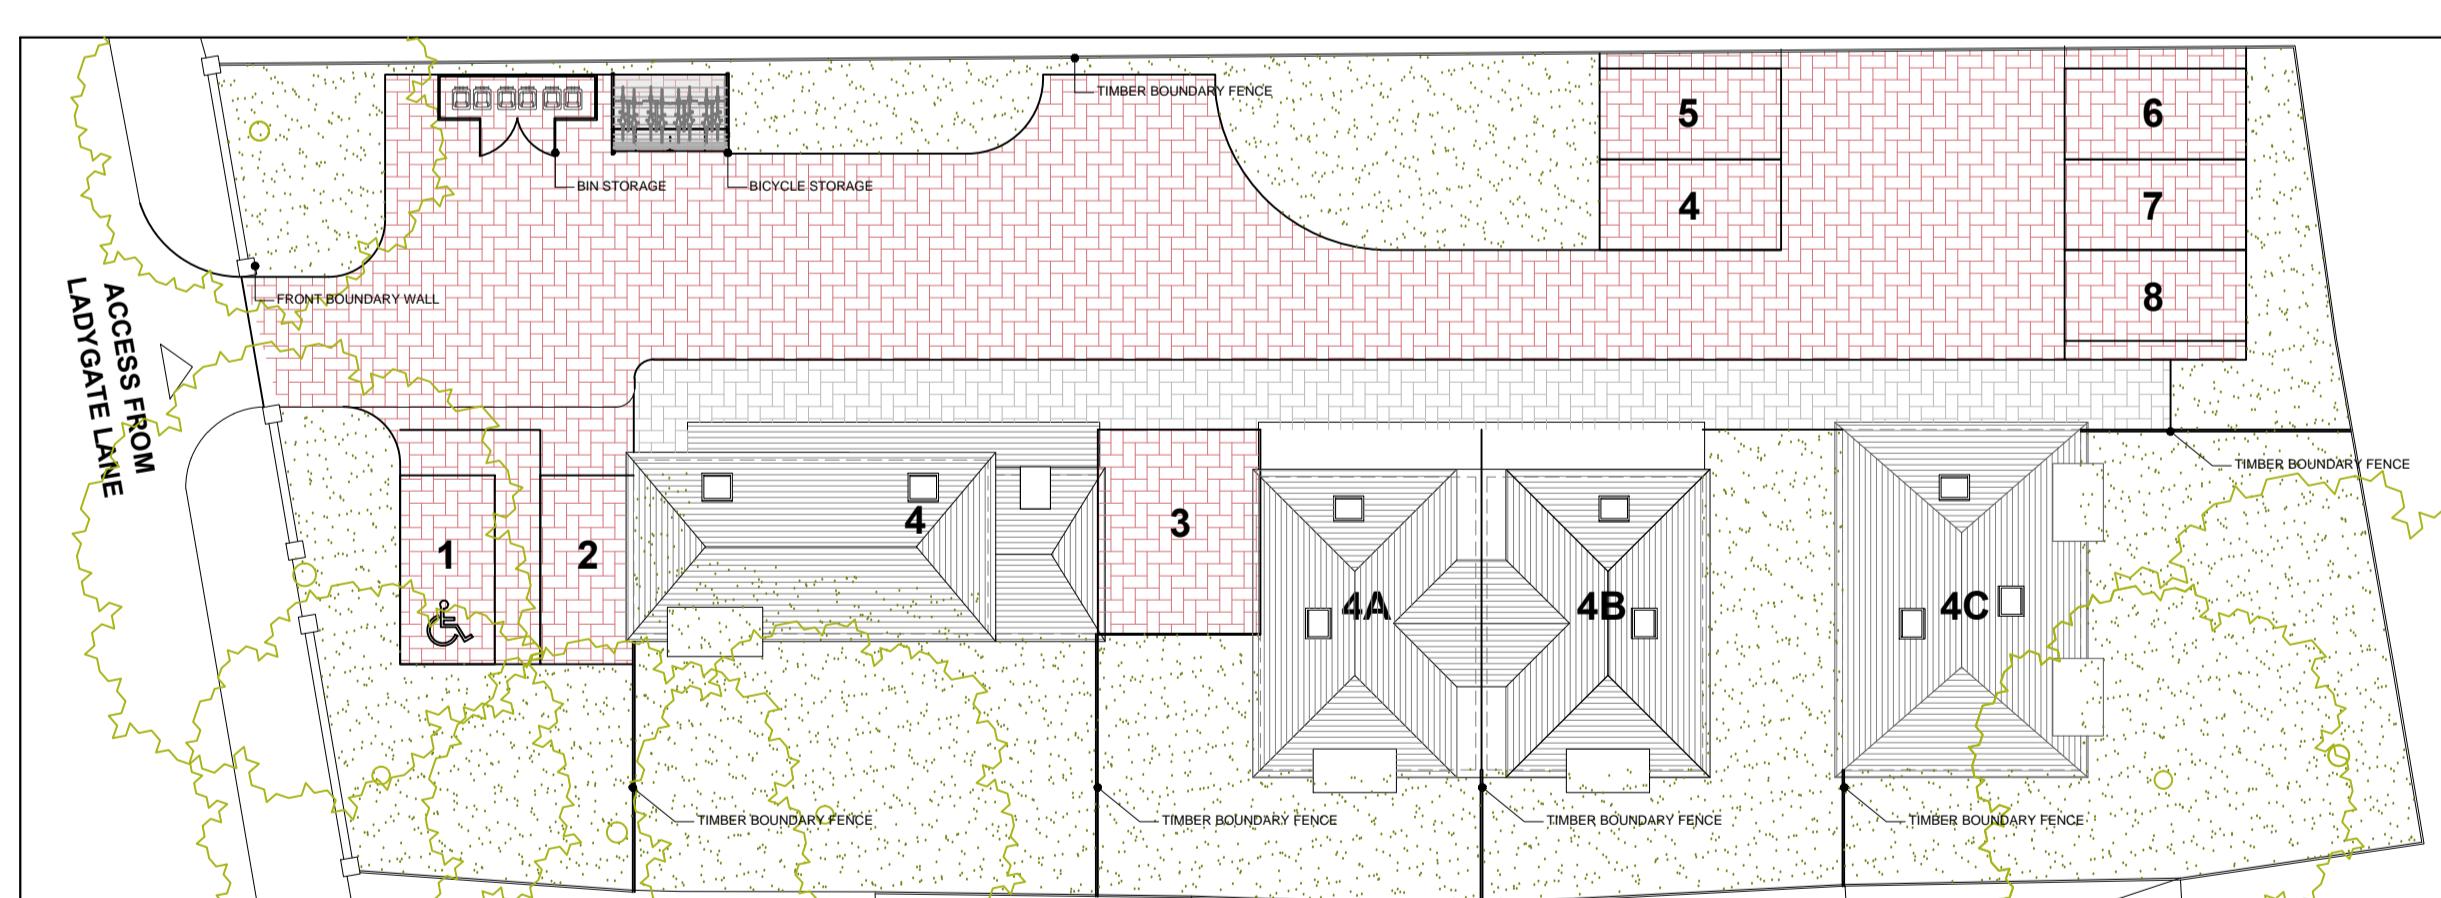

ROOF PLANS IN CONTEXT

(SCALE 1:200)

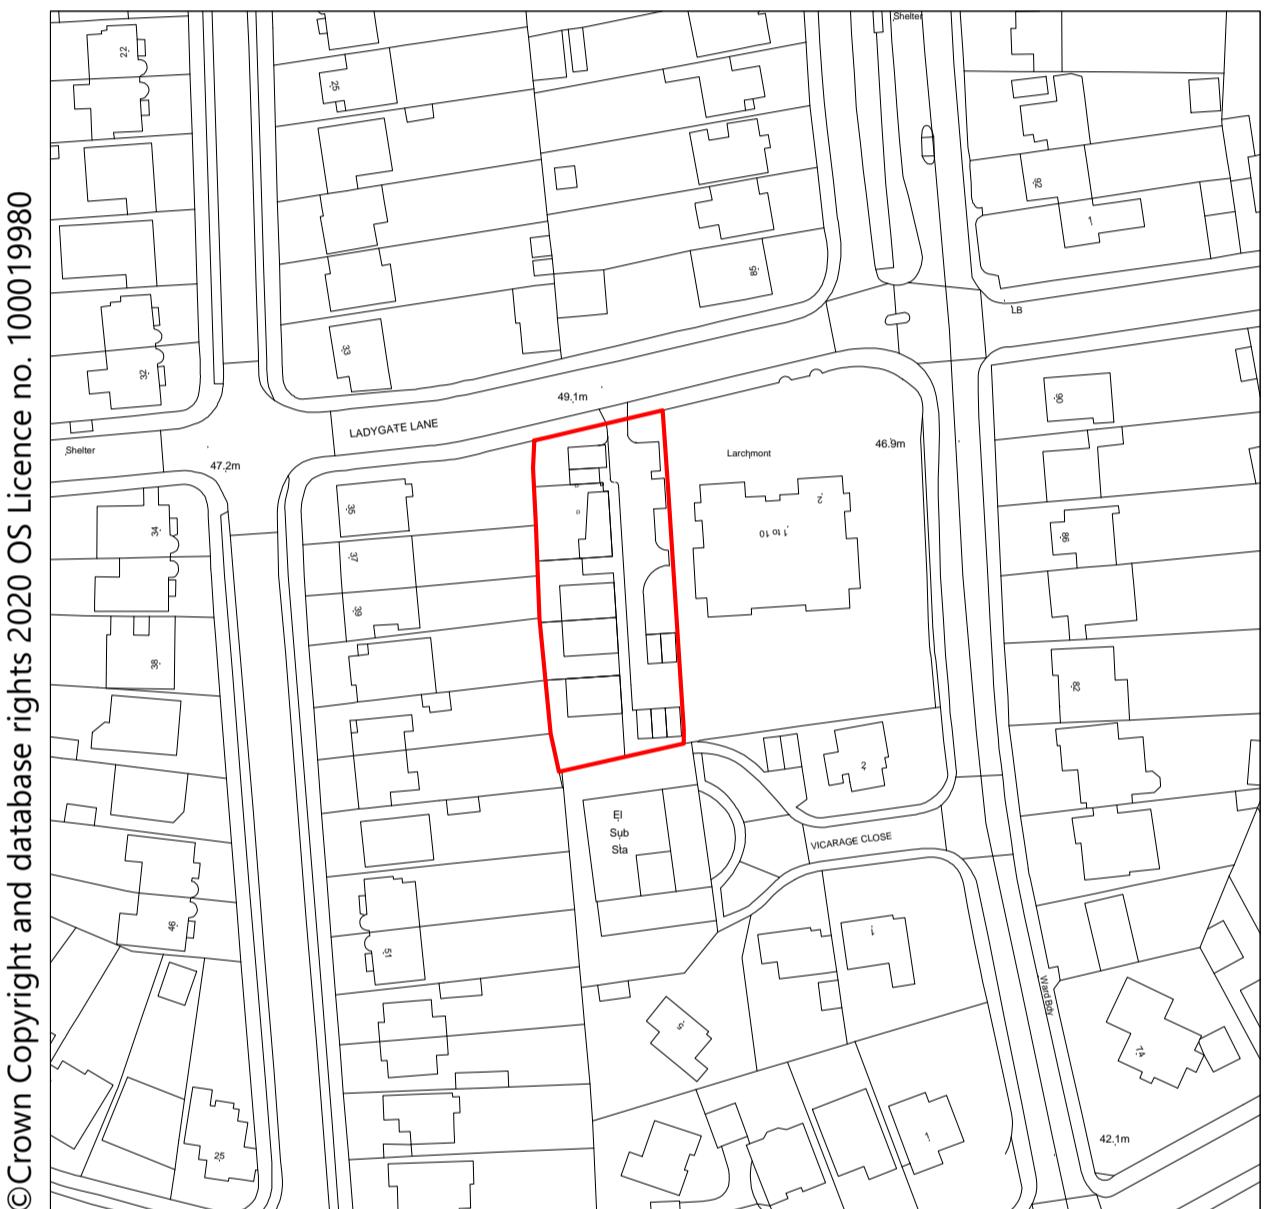

LOCATION PLAN

(SCALE 1:1250)

NOT APPROVED FOR CONSTRUCTION

All measurements to be checked on site and not scaled from this drawing.

Any discrepancies to be reported to The White House Design LTD.

Party wall (etc) act 1997 to be agreed with adjoining neighbours prior to commencing.

All works to the satisfaction of local authority inspector.

No deviation from these drawing what so ever, unless agreed in writing with The White House Design LTD.

**DESCRIPTION**  
NEW LANDSCAPE & LOCATION PLAN

**THE WHITE HOUSE DESIGN LTD**  
CONSULTING CIVIL AND STRUCTURAL ENGINEERS  
7 PROGRESS BUSINESS CENTRE  
WHITTLE PARKWAY SLOUGH BERKSHIRE SL1 6DQ  
TEL: 01628 660 444  
FAX: 01628 660 555

**SITE ADDRESS:**  
SCOUT HUT  
4 LADYGATE LANE  
RUISLIP  
HA4 7QS

REVISIONS	
DATE: 15-07-2022	DRAWN BY: KKC
SCALE: 1:200, 1:1250 @ A1	CHECKED BY:
DRAWING TITLE: PLANNING	DRAWING NUMBER: KKC/SH1-4/2022/NEW6