



NOTES:  
All dimensions must be checked on site  
and not scaled from this drawing.

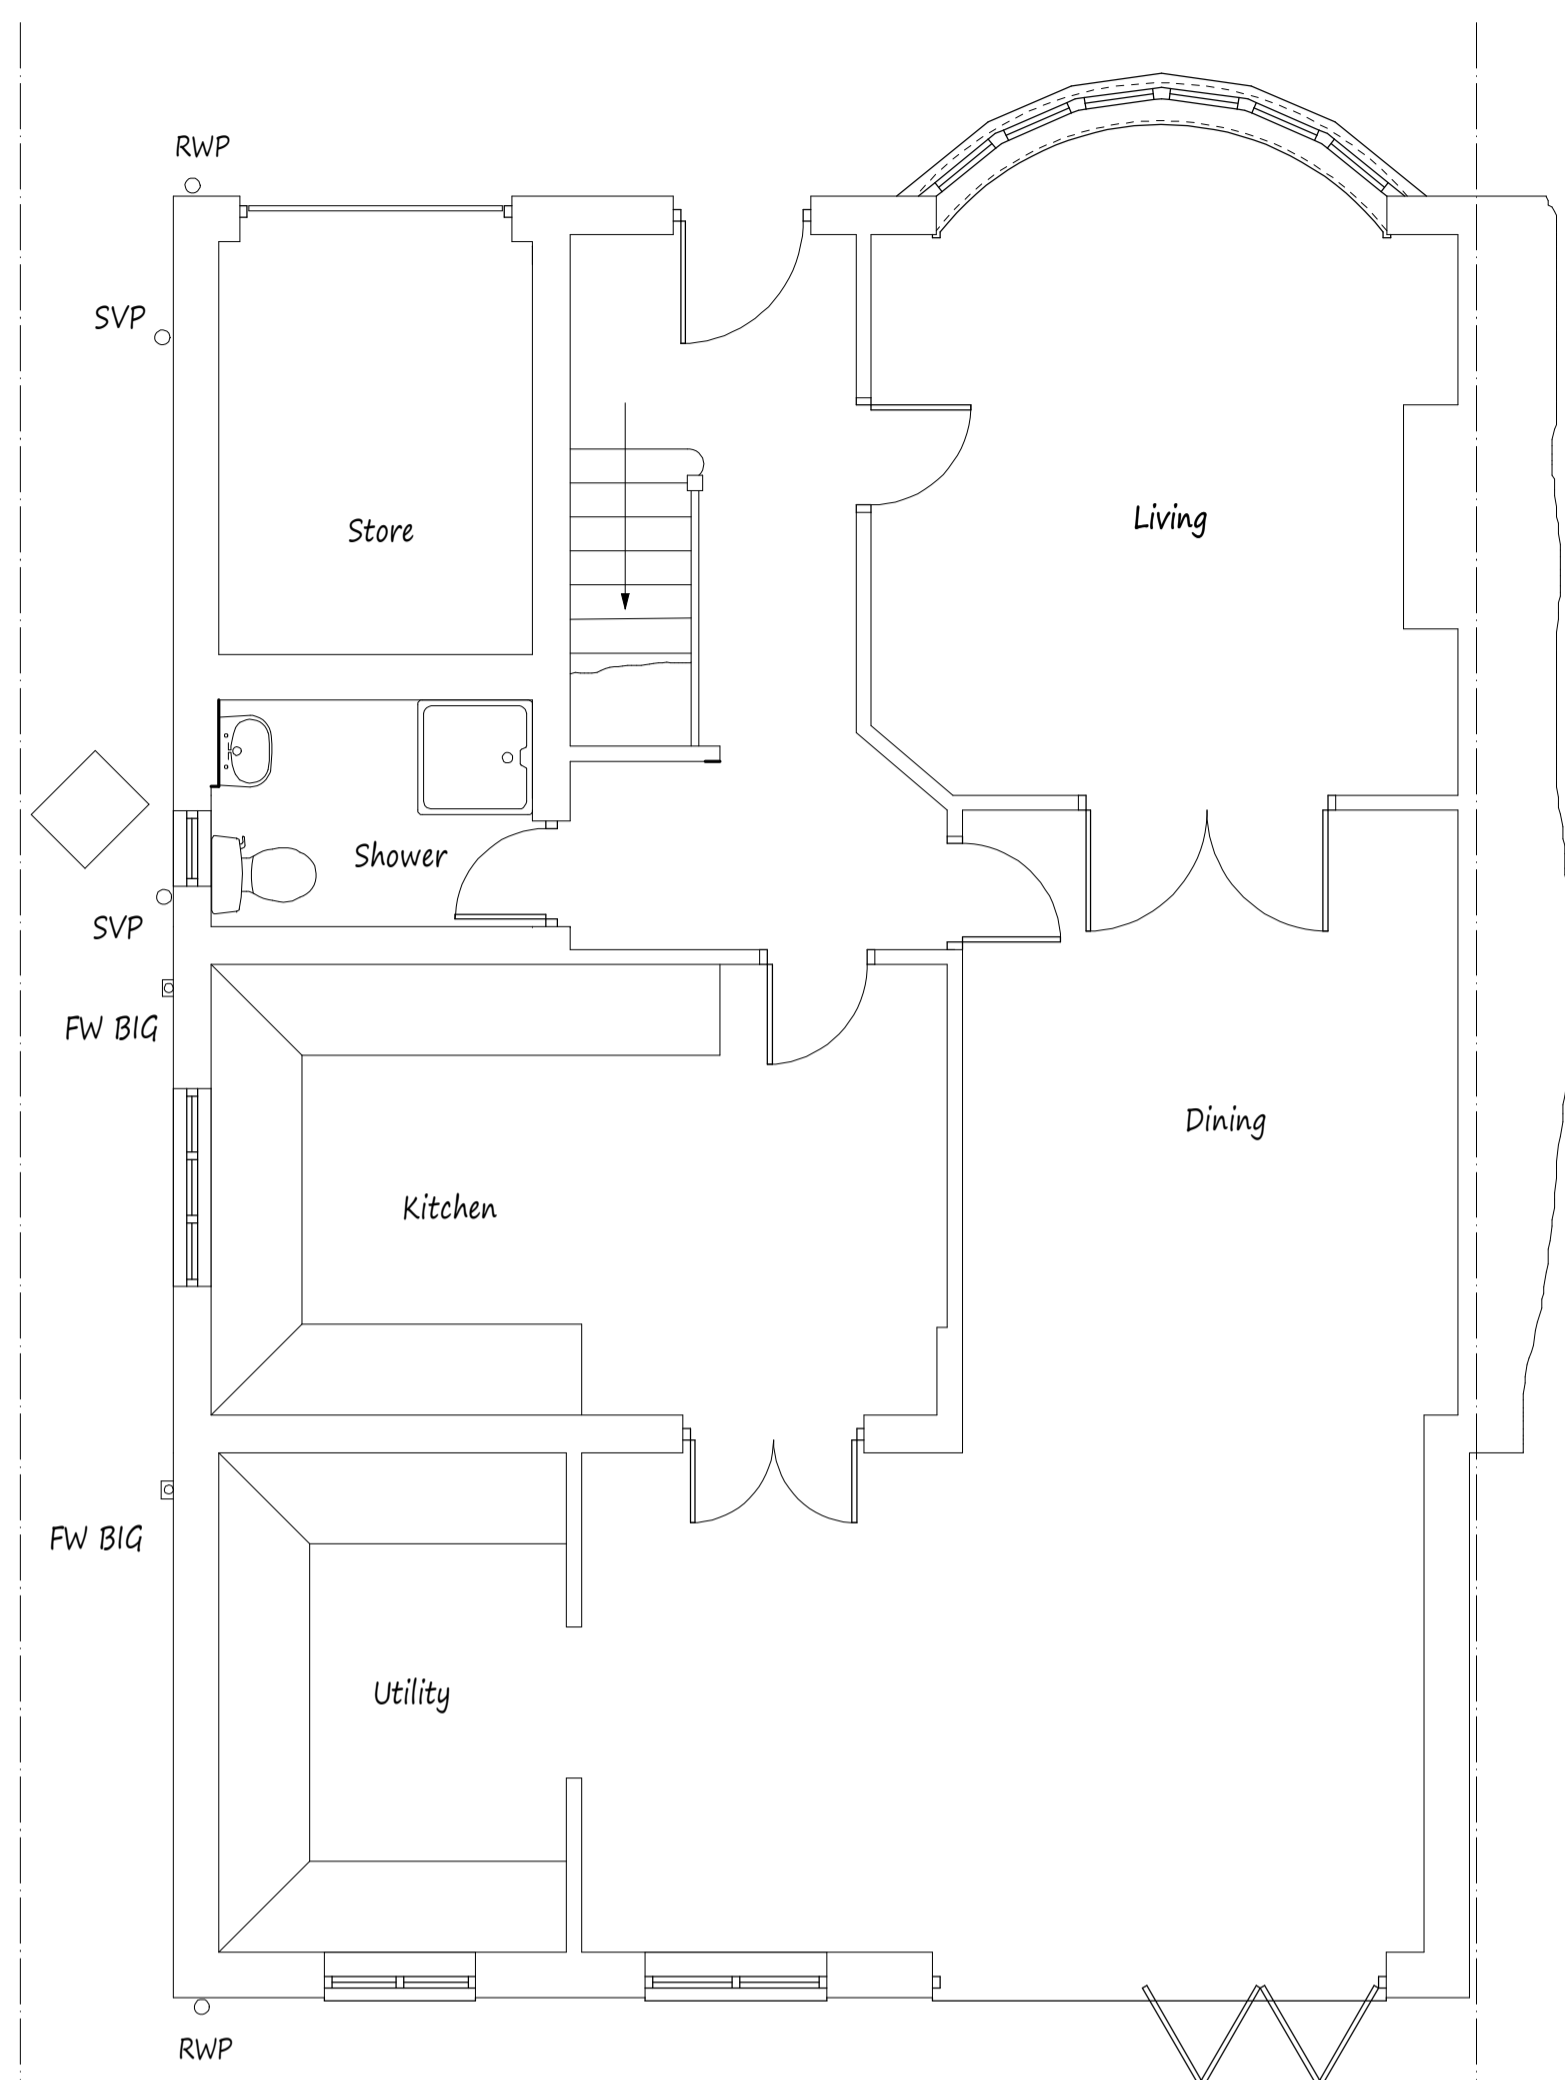

Existing Ground Floor Plan

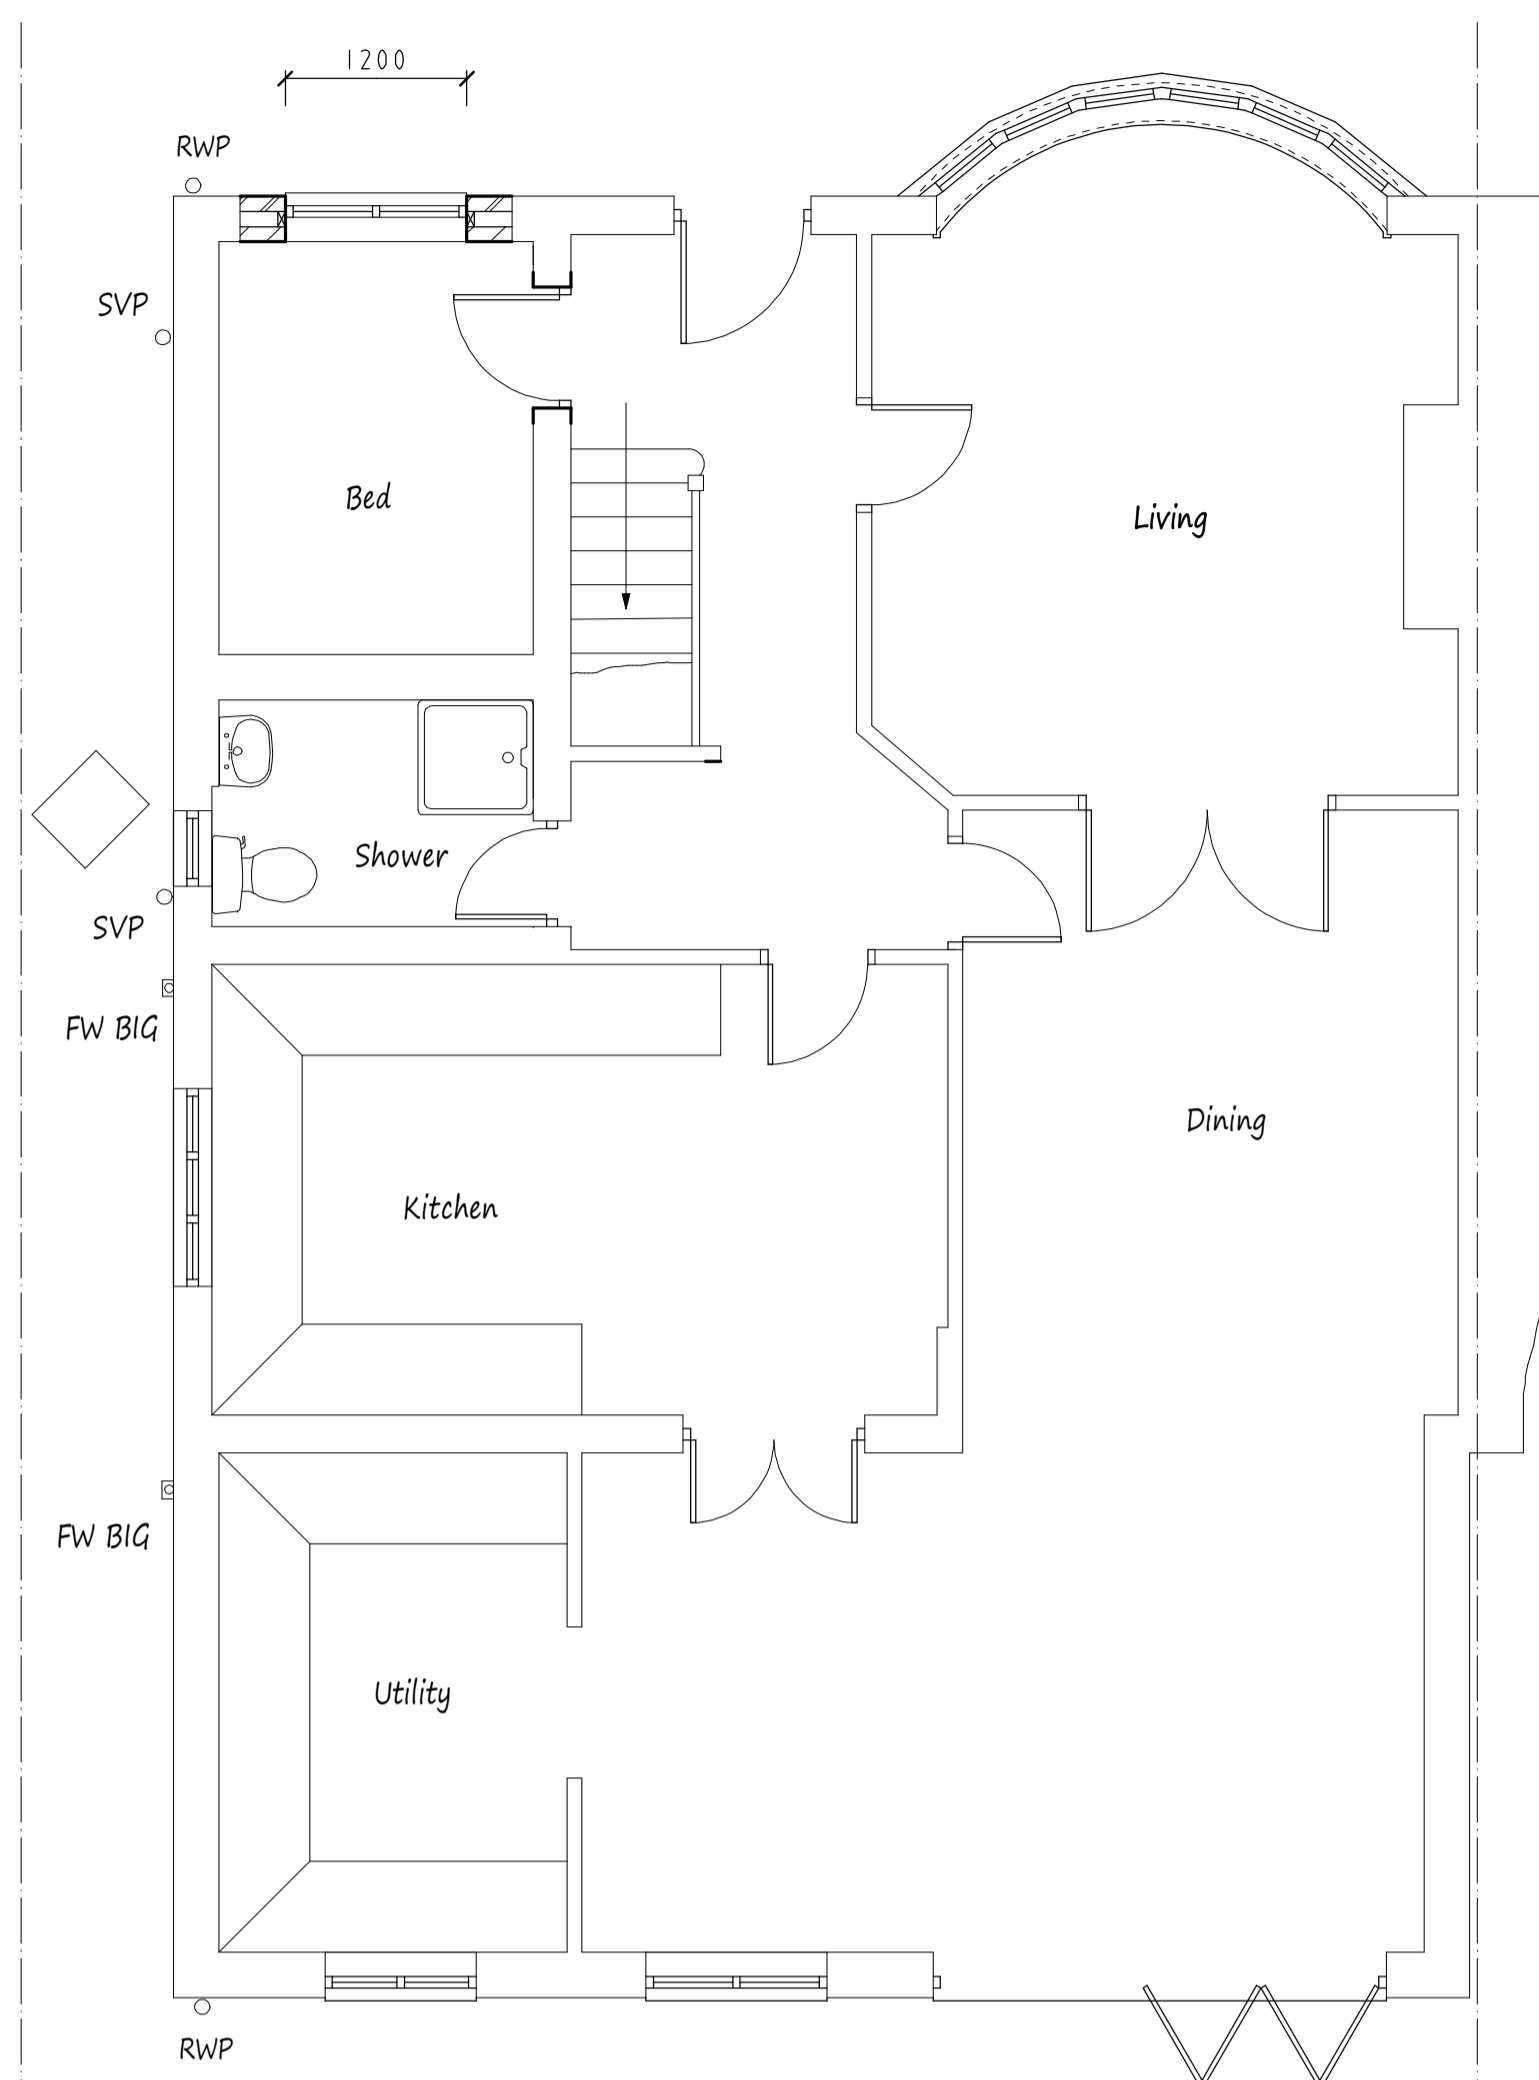

Proposed Ground Floor Plan

All Materials to Match Existing



Existing Front Elevation



Face brickwork to match existing  
around new proposed window.

Proposed Front Elevation

Date	Revisions

© Copyright PLANNING



**AOD**  
design

Architectural & Building Design

41 Swan Road  
West Drayton  
Midxx UB7 7JZ  
t. 07956 391348  
e. anthony@ao-design.co.uk

Client  
Mr & Mrs Mistry

Job Title  
67 Ferncroft Avenue  
Eastcote  
Middlesex

Drawing Title  
Proposed Garage  
Conversion For  
Habitable Use.

Scale  
1:50, 1:100

Date  
March 2026

Drawn by  
AOD

Drg No.  
67FERNC/01