

Area



signature plans

SIGNATURE PLANS LTD.
45 STAMFORD HILL, LONDON N16 5SR
07491265532
INFO@SIGNATUREPLANS.CO.UK


PROPERTY ADDRESS:
176 MAPLE ROAD, HAYES
UB4 9NF

PROJECT TITLE:
PROPOSED HMO PLANS

SHEET TITLE:
LOCATION AND SITE PLAN

DATE: 4 August 2022
REVISION: RV00
SCALE: 1:100 @A3
PAGE NO: 01 OF 10

DESIGN DRAWINGS ARE LIMITED TO THE DESIGN INTENT OF THE AESTHETICS ONLY AND SHALL NOT BE CONSTRUED TO INCLUDE BUILDING CODE REQUIREMENTS INCLUDING BUT NOT LIMITED TO: STRUCTURAL, FIRE PROTECTION, ENERGY EFFICIENCY, FUNCTIONALITY, OR OTHER CONSTRUCTION REQUIREMENTS. THESE PLANS ARE SUBJECT TO REVIEW AND APPROVAL BY THE RELEVANT LICENSED DESIGN PROFESSIONALS

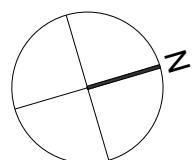

PROPERTY ADDRESS:

176 MAPLE ROAD, HAYES
UB4 9NF

PROJECT TITLE:

PROPOSED HMO PLANS

SHEET TITLE:

EXISTING GROUND AND FIRST
FLOOR PLANS

DATE: 4 August 2022

REVISION: RV00

SCALE: 1:100 @A3

PAGE NO: 02 OF 10




signature plans

SIGNATURE PLANS LTD.

45 STAMFORD HILL, LONDON N16 5SR


07491265532

INFO@SIGNATUREPLANS.CO.UK

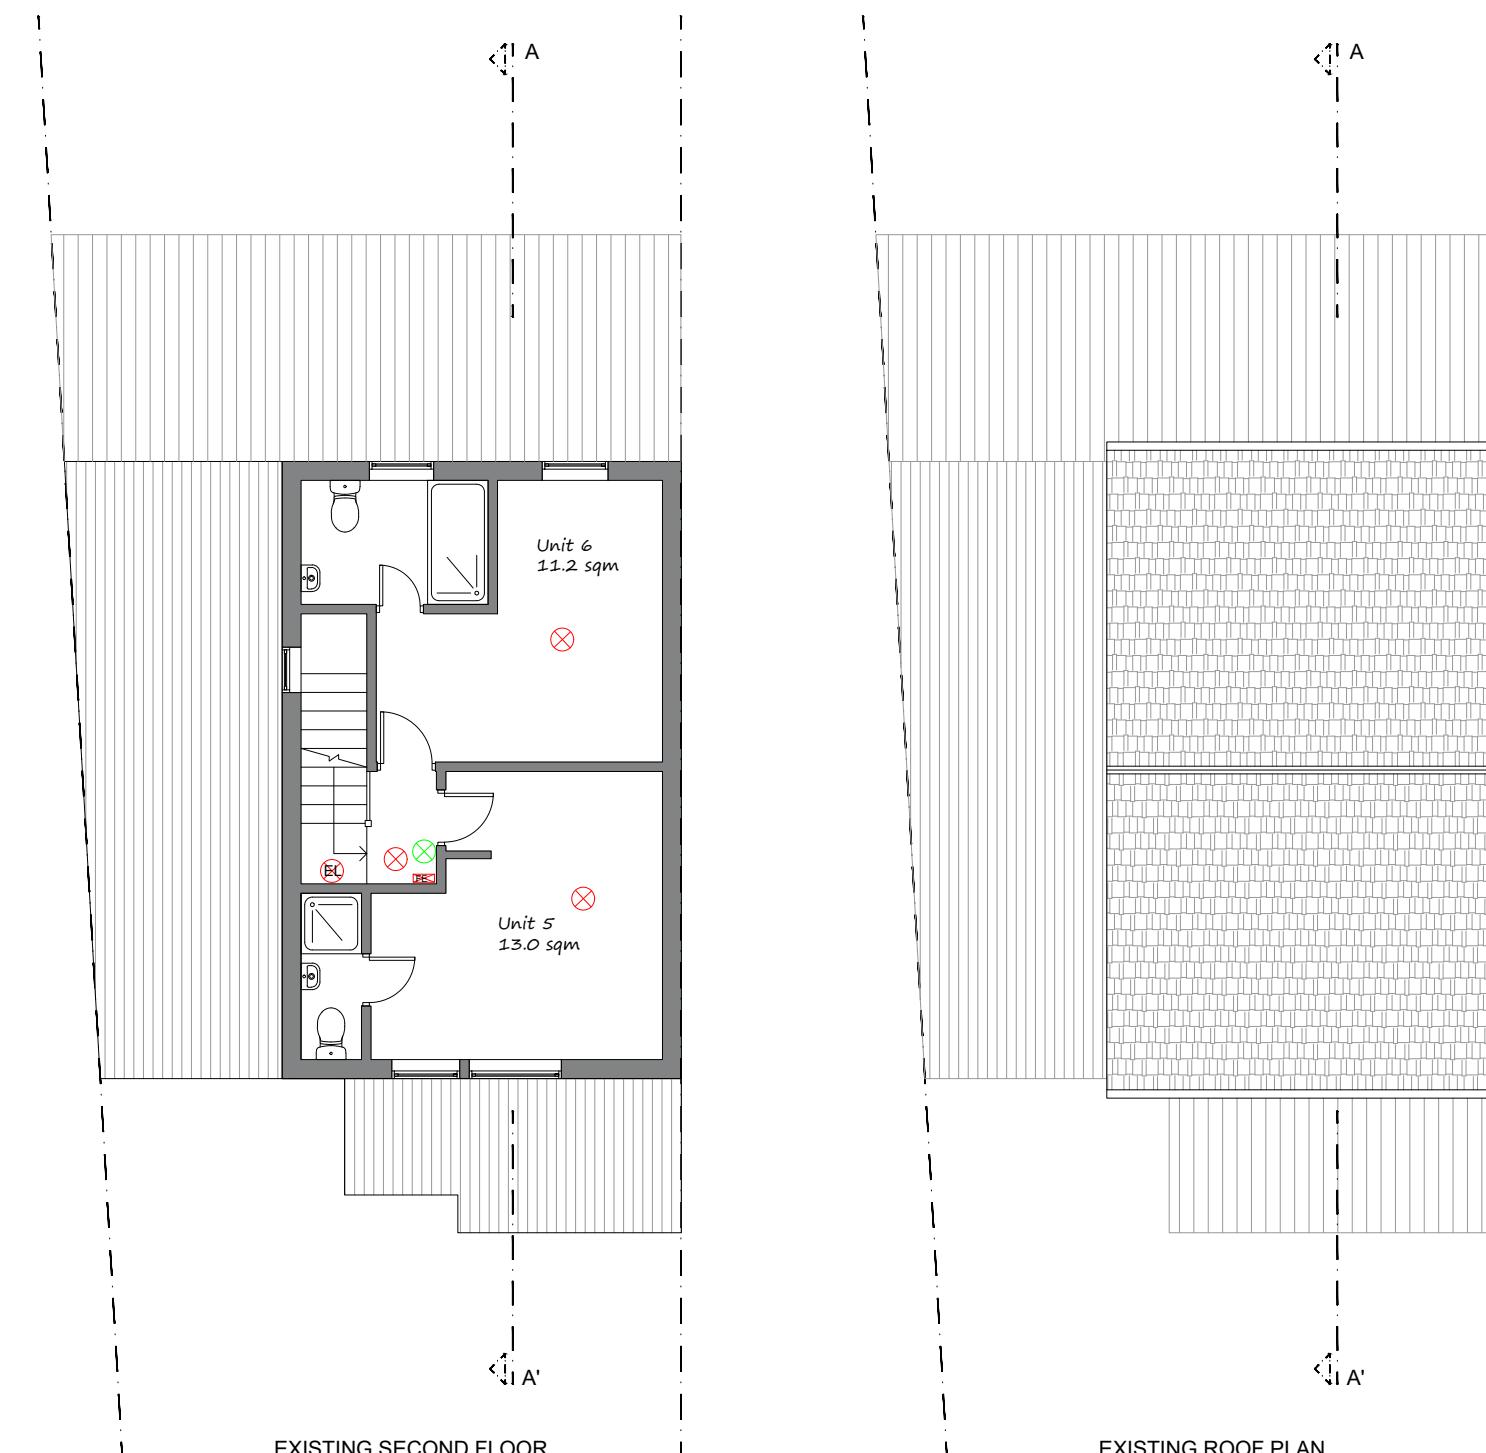

EXISTING SECOND FLOOR

EXISTING ROOF PLAN

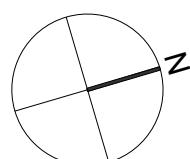

PROPERTY ADDRESS:

176 MAPLE ROAD, HAYES
UB4 9NF

PROJECT TITLE:

PROPOSED HMO PLANS

SHEET TITLE:

EXISTING SECOND FLOOR AND
ROOF PLANS

DATE: 4 August 2022

REVISION: RV00

SCALE: 1:100 @A3

PAGE NO: 03 OF 10



signature plans

SIGNATURE PLANS LTD.

45 STAMFORD HILL, LONDON N16 5SR


07491265532

INFO@SIGNATUREPLANS.CO.UK



EXISTING FRONT ELEVATION

EXISTING REAR ELEVATION

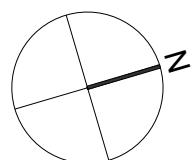

PROPERTY ADDRESS:

176 MAPLE ROAD, HAYES
UB4 9NF

PROJECT TITLE:

PROPOSED HMO PLANS

SHEET TITLE:

EXISTING FRONT AND REAR
ELEVATIONS

DATE: 4 August 2022

REVISION: RV00

SCALE: 1:100 @A3

PAGE NO: 04 OF 10




signature plans

SIGNATURE PLANS LTD.


45 STAMFORD HILL, LONDON N16 5SR

07491265532


INFO@SIGNATUREPLANS.CO.UK

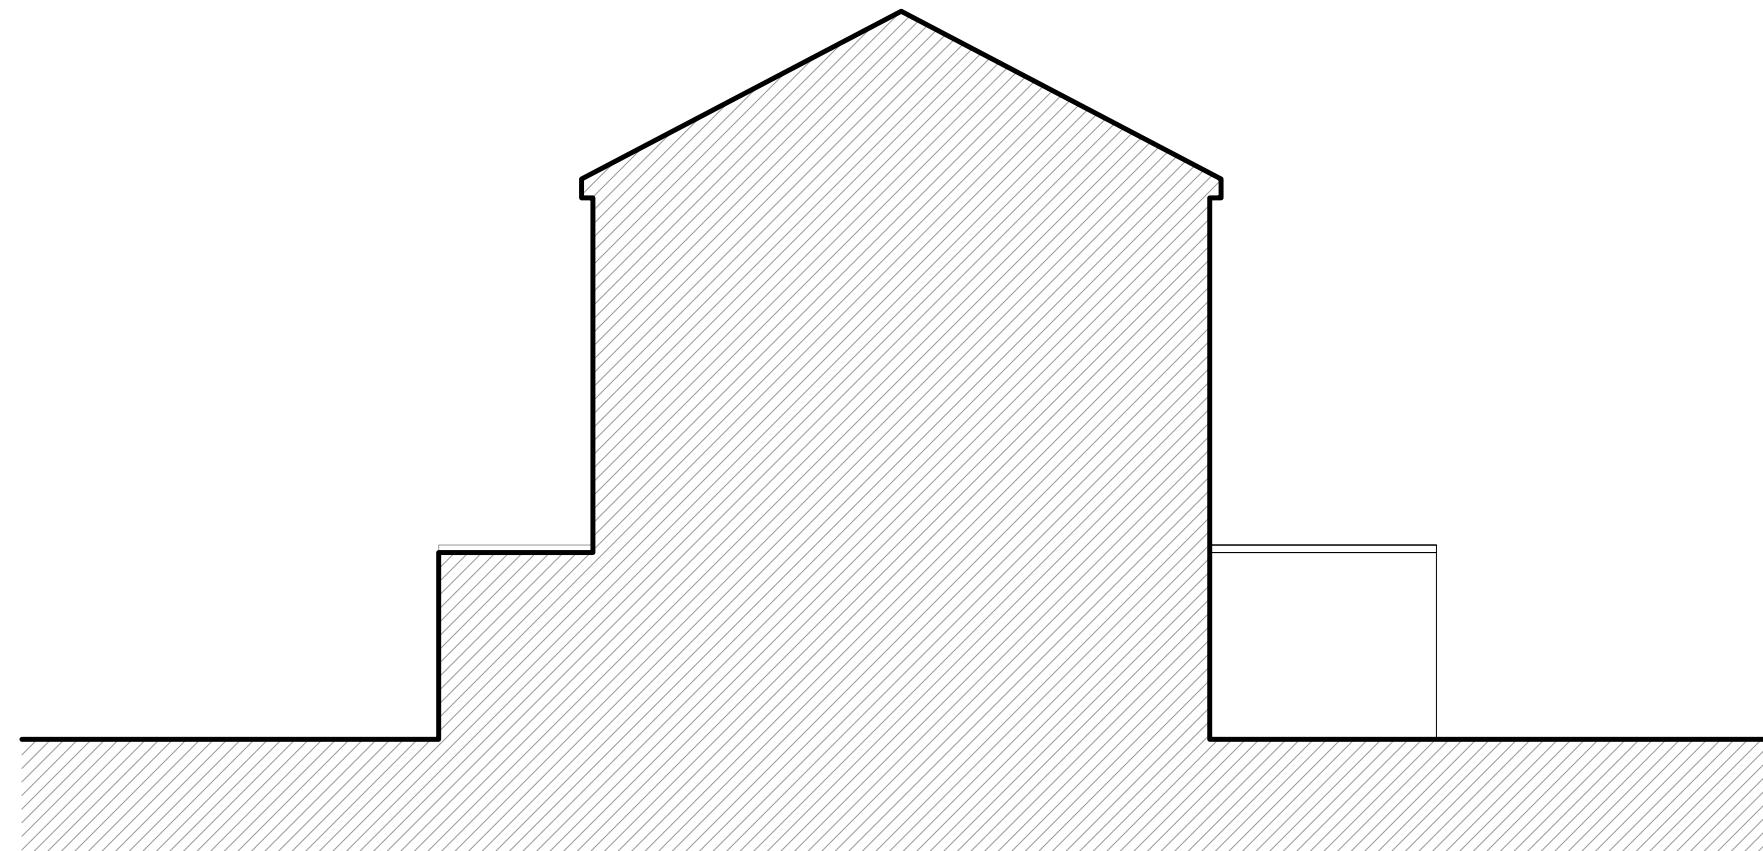

EXISTING SIDE ELEVATION

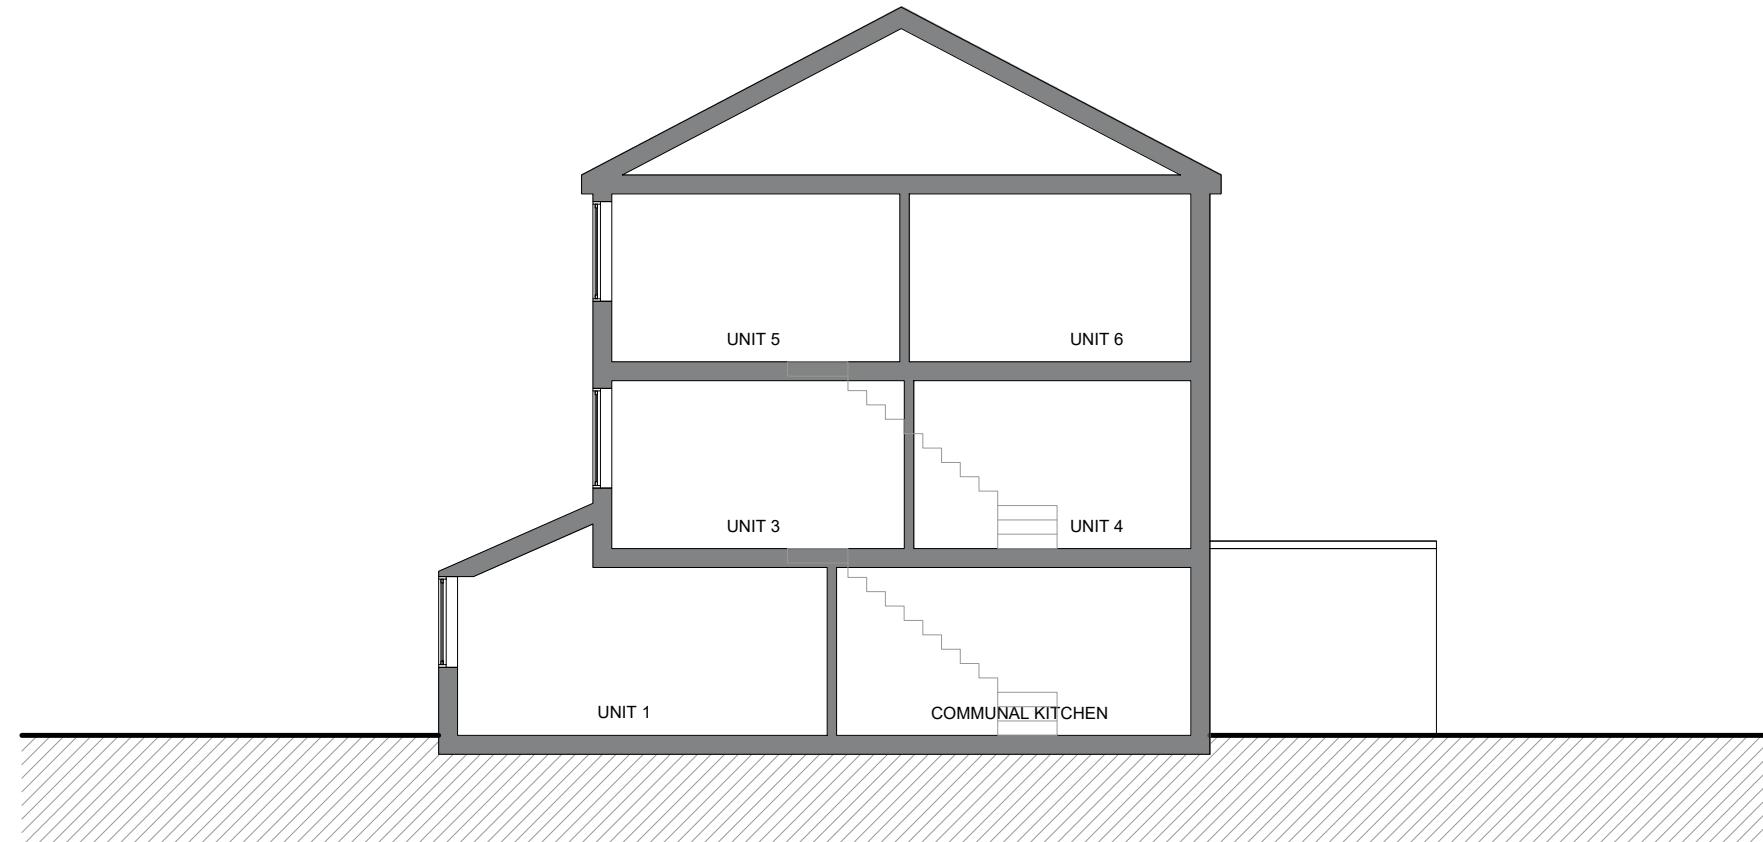

EXISTING SECTION

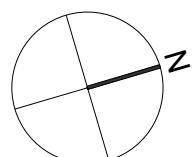

PROPERTY ADDRESS:

176 MAPLE ROAD, HAYES
UB4 9NF

PROJECT TITLE:

PROPOSED HMO PLANS

SHEET TITLE:

EXISTING SIDE ELEVATION
AND SECTION

DATE: 4 August 2022

REVISION: RV00

SCALE: 1:100 @A3

PAGE NO: 05 OF 10