
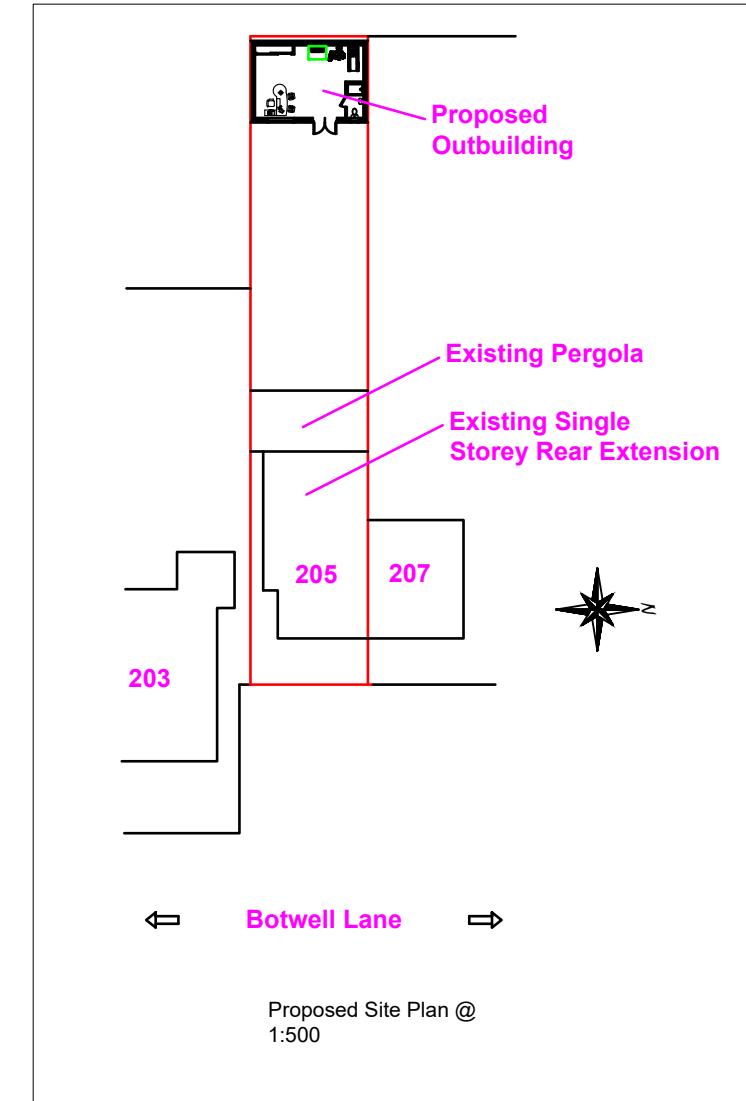
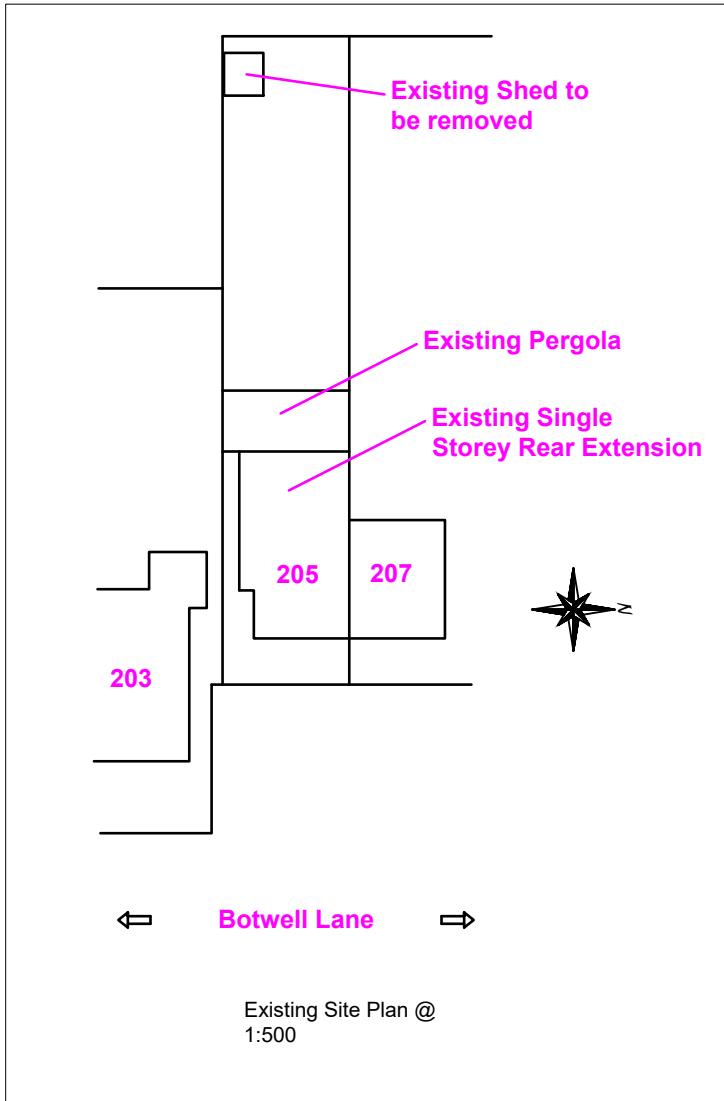


Note: This Drawing is for planning purpose and should not be used for construction.  
All dimensions should be confirmed on site and any deviation should be reported back to designer.

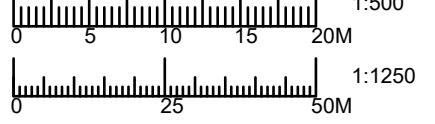

<b>Proposed Development:</b> Outbuilding	<b>Site Address:</b> 205 Botwell Lane Hayes UB3 2AN	<b>Revisions:</b> <table border="1"> <thead> <tr> <th>Rev</th> <th>Date</th> <th>Description</th> </tr> </thead> <tbody> <tr> <td>A</td> <td>15/05/2025</td> <td></td> </tr> <tr> <td></td> <td></td> <td></td> </tr> </tbody> </table>	Rev	Date	Description	A	15/05/2025														<b>Drawing Description:</b> Site plan & Location Plan <b>Drawing No.:</b> ART/2025/OB205BL/PL	Scale: 1:500, 1:1250 Paper Size: A3 Sheet No: 3 of 3 	ART CONSULTANTS (UK) LTD 113 LONG LANE STANWELL TW19 7AL M:07960071377 E: ARTCONSULTANTSUK@GMAIL.COM
Rev	Date	Description																					
A	15/05/2025																						