


 Ackroyd Lowrie <small>23 Vyner Street, London E2 9DG Ph: 0203 770 9780 www.ackroydlowrie.com</small>	NOTE <small>DO NOT SCALE FROM THIS DRAWING. DO NOT USE ANY AREAS INDICATED FOR EITHER VALUATION, PURCHASE SALE OR ANY OTHER FORM OF LEGALLY BINDING CONTRACT.</small>	KEY <ul style="list-style-type: none"> — Site boundary Proposal Footprint 	LOCATION 	ISSUE <small>Rev. Date Comment</small>	PROJECT 739 - Arri Rentals		CLIENT ARRI			
					DRAWING NO. 739-001	DRAWING Location Plan				
				<small>01 26/07/2022</small>	Drawn LR	Checked AR	Current Stage Planning	Scale 1:1250@A3	Date 26/07/2022	Issue Set 01

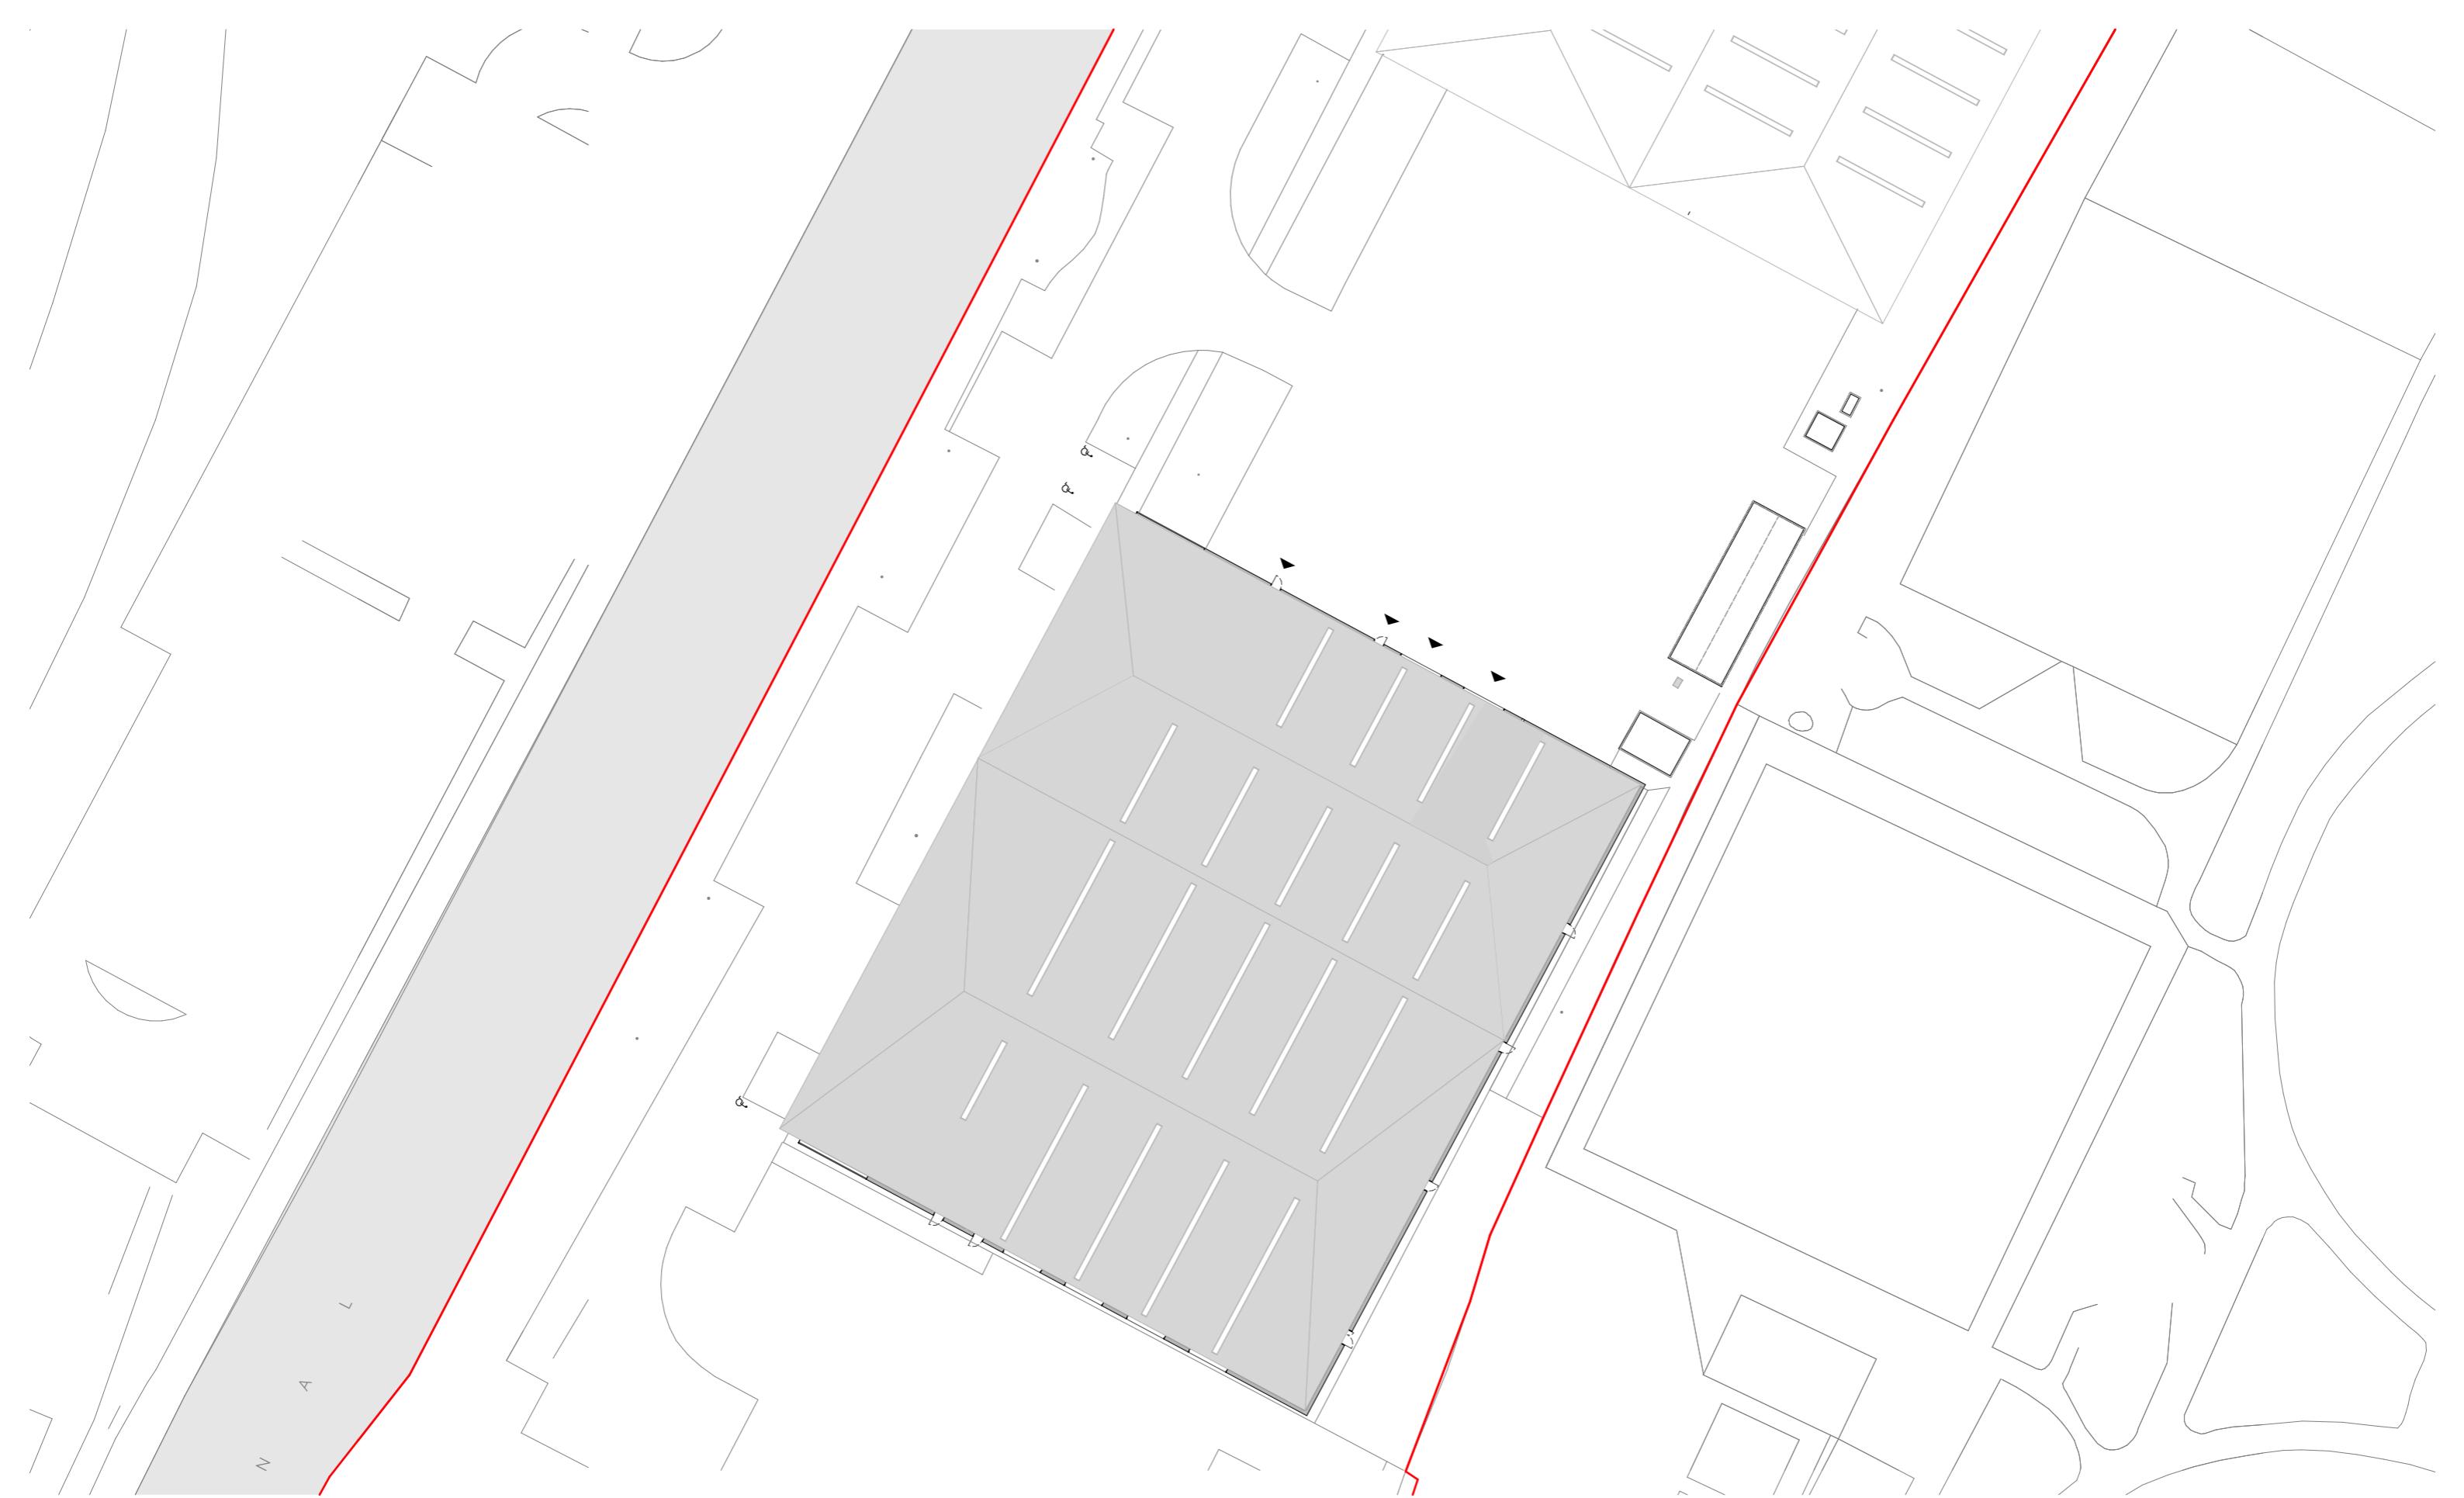

**Ackroyd
Lowrie**

23 Vyner Street, London E2 9DG
Ph: 0203 770 9780
www.ackroydlowrie.com

NOTE

DO NOT SCALE FROM THIS DRAWING.
DO NOT USE ANY AREAS INDICATED
FOR EITHER VALUATION, PURCHASE
SALE OR ANY OTHER FORM OF
LEGALLY BINDING CONTRACT.

DO NOT REPRODUCE ANY PART OF
THIS DRAWING WITHOUT PRIOR
WRITTEN CONSENT. THIS DRAWING
REMAINS THE COPYRIGHT OF
ACKROYD LOWRIE LTD.

KEY

- Site boundary
- Proposal Footprint

0 10 20m
1:500



LOCATION



ISSUE

Rev. Date Comment
01 26/07/2022

PROJECT

739 - Arri Rentals

CLIENT

ARRI

DRAWING NO.

739-002

DRAWING


Existing Site Plan

REVISION

01


Drawn Checked Current Stage Scale
LR AR Planning 1:500@A3

Date Issue Set
26/07/2022 01

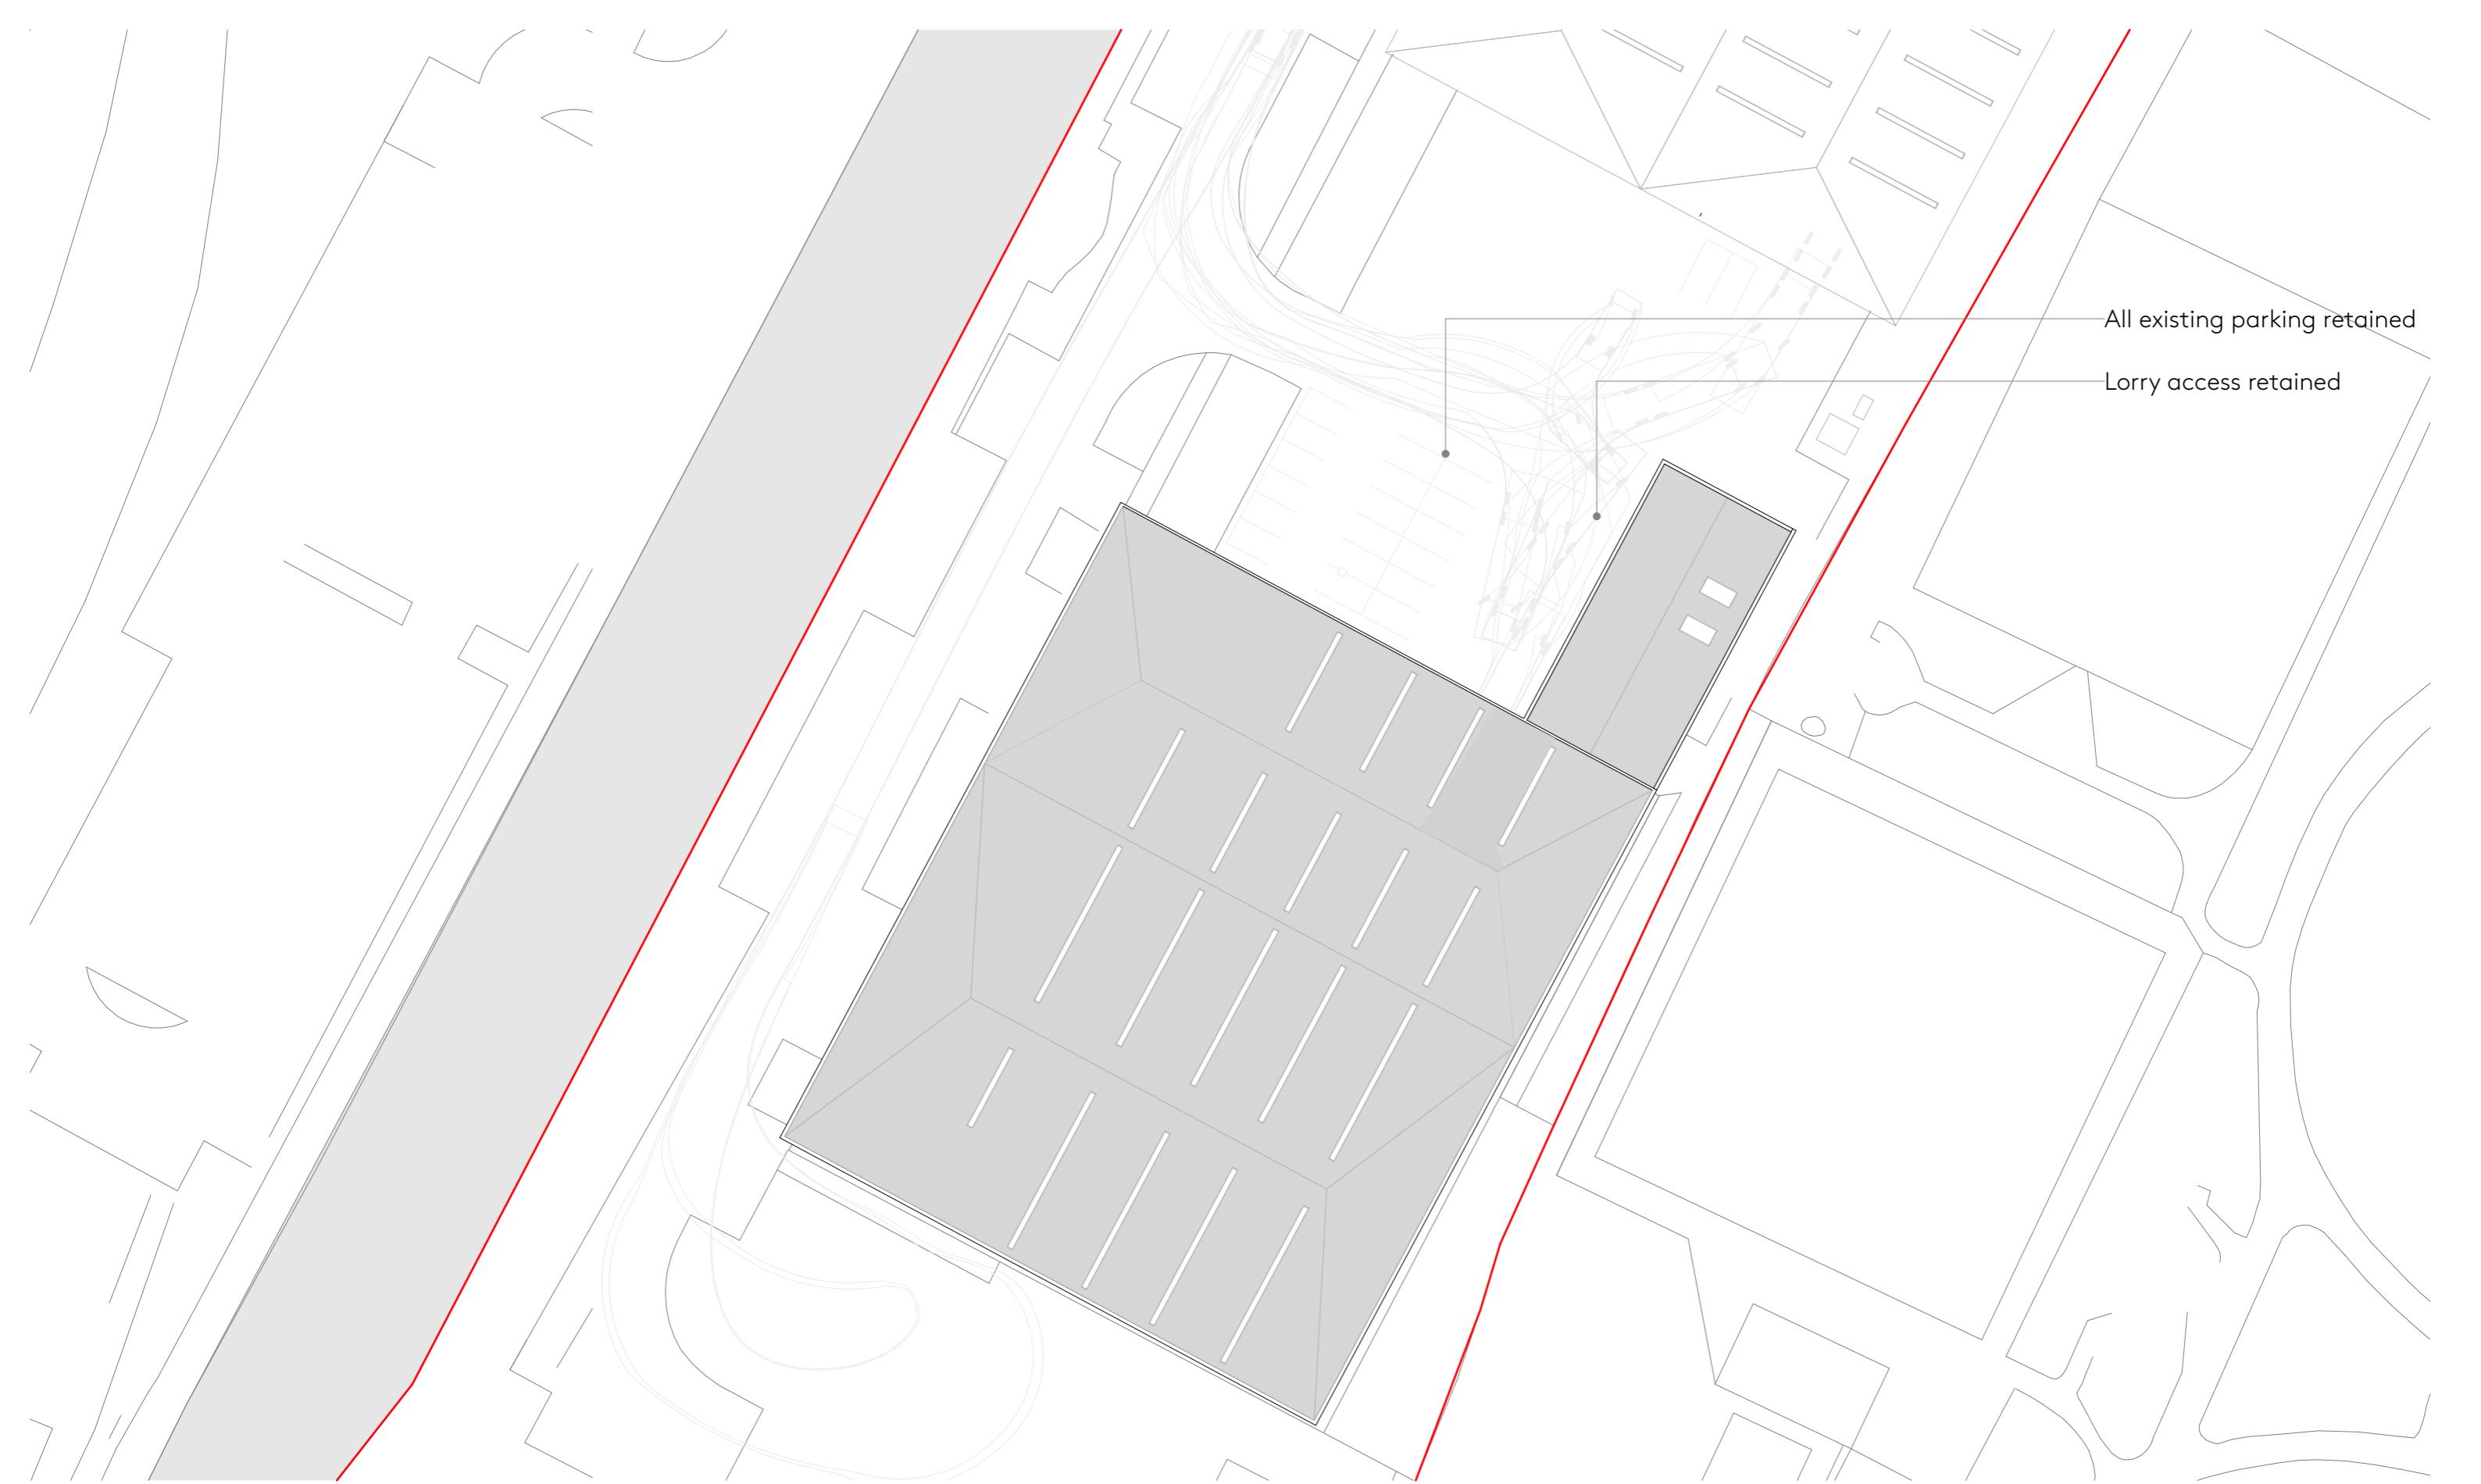

 Ackroyd Lowrie <small>23 Vyner Street, London E2 9DG Ph: 0203 770 9780 www.ackroydlowrie.com</small>	NOTE <small>DO NOT SCALE FROM THIS DRAWING. DO NOT USE ANY AREAS INDICATED FOR EITHER VALUATION, PURCHASE SALE OR ANY OTHER FORM OF LEGALLY BINDING CONTRACT.</small>	KEY <ul style="list-style-type: none"> — Site boundary Proposal Footprint 	LOCATION 	ISSUE <small>Rev. Date Comment</small> <table border="1" style="width: 100%; border-collapse: collapse;"> <tr> <td>01</td> <td>26/07/2022</td> <td></td> </tr> <tr> <td colspan="3"> </td> </tr> </table>	01	26/07/2022														PROJECT 739 - Arri Rentals		CLIENT ARRI
01	26/07/2022																					
DRAWING NO. 739-003	DRAWING Proposed Site Plan																					
					Drawn LR	Checked AR	Current Stage Planning	Scale 1:500@A3	Date 26/07/2022	Issue Set 01												

A N A L

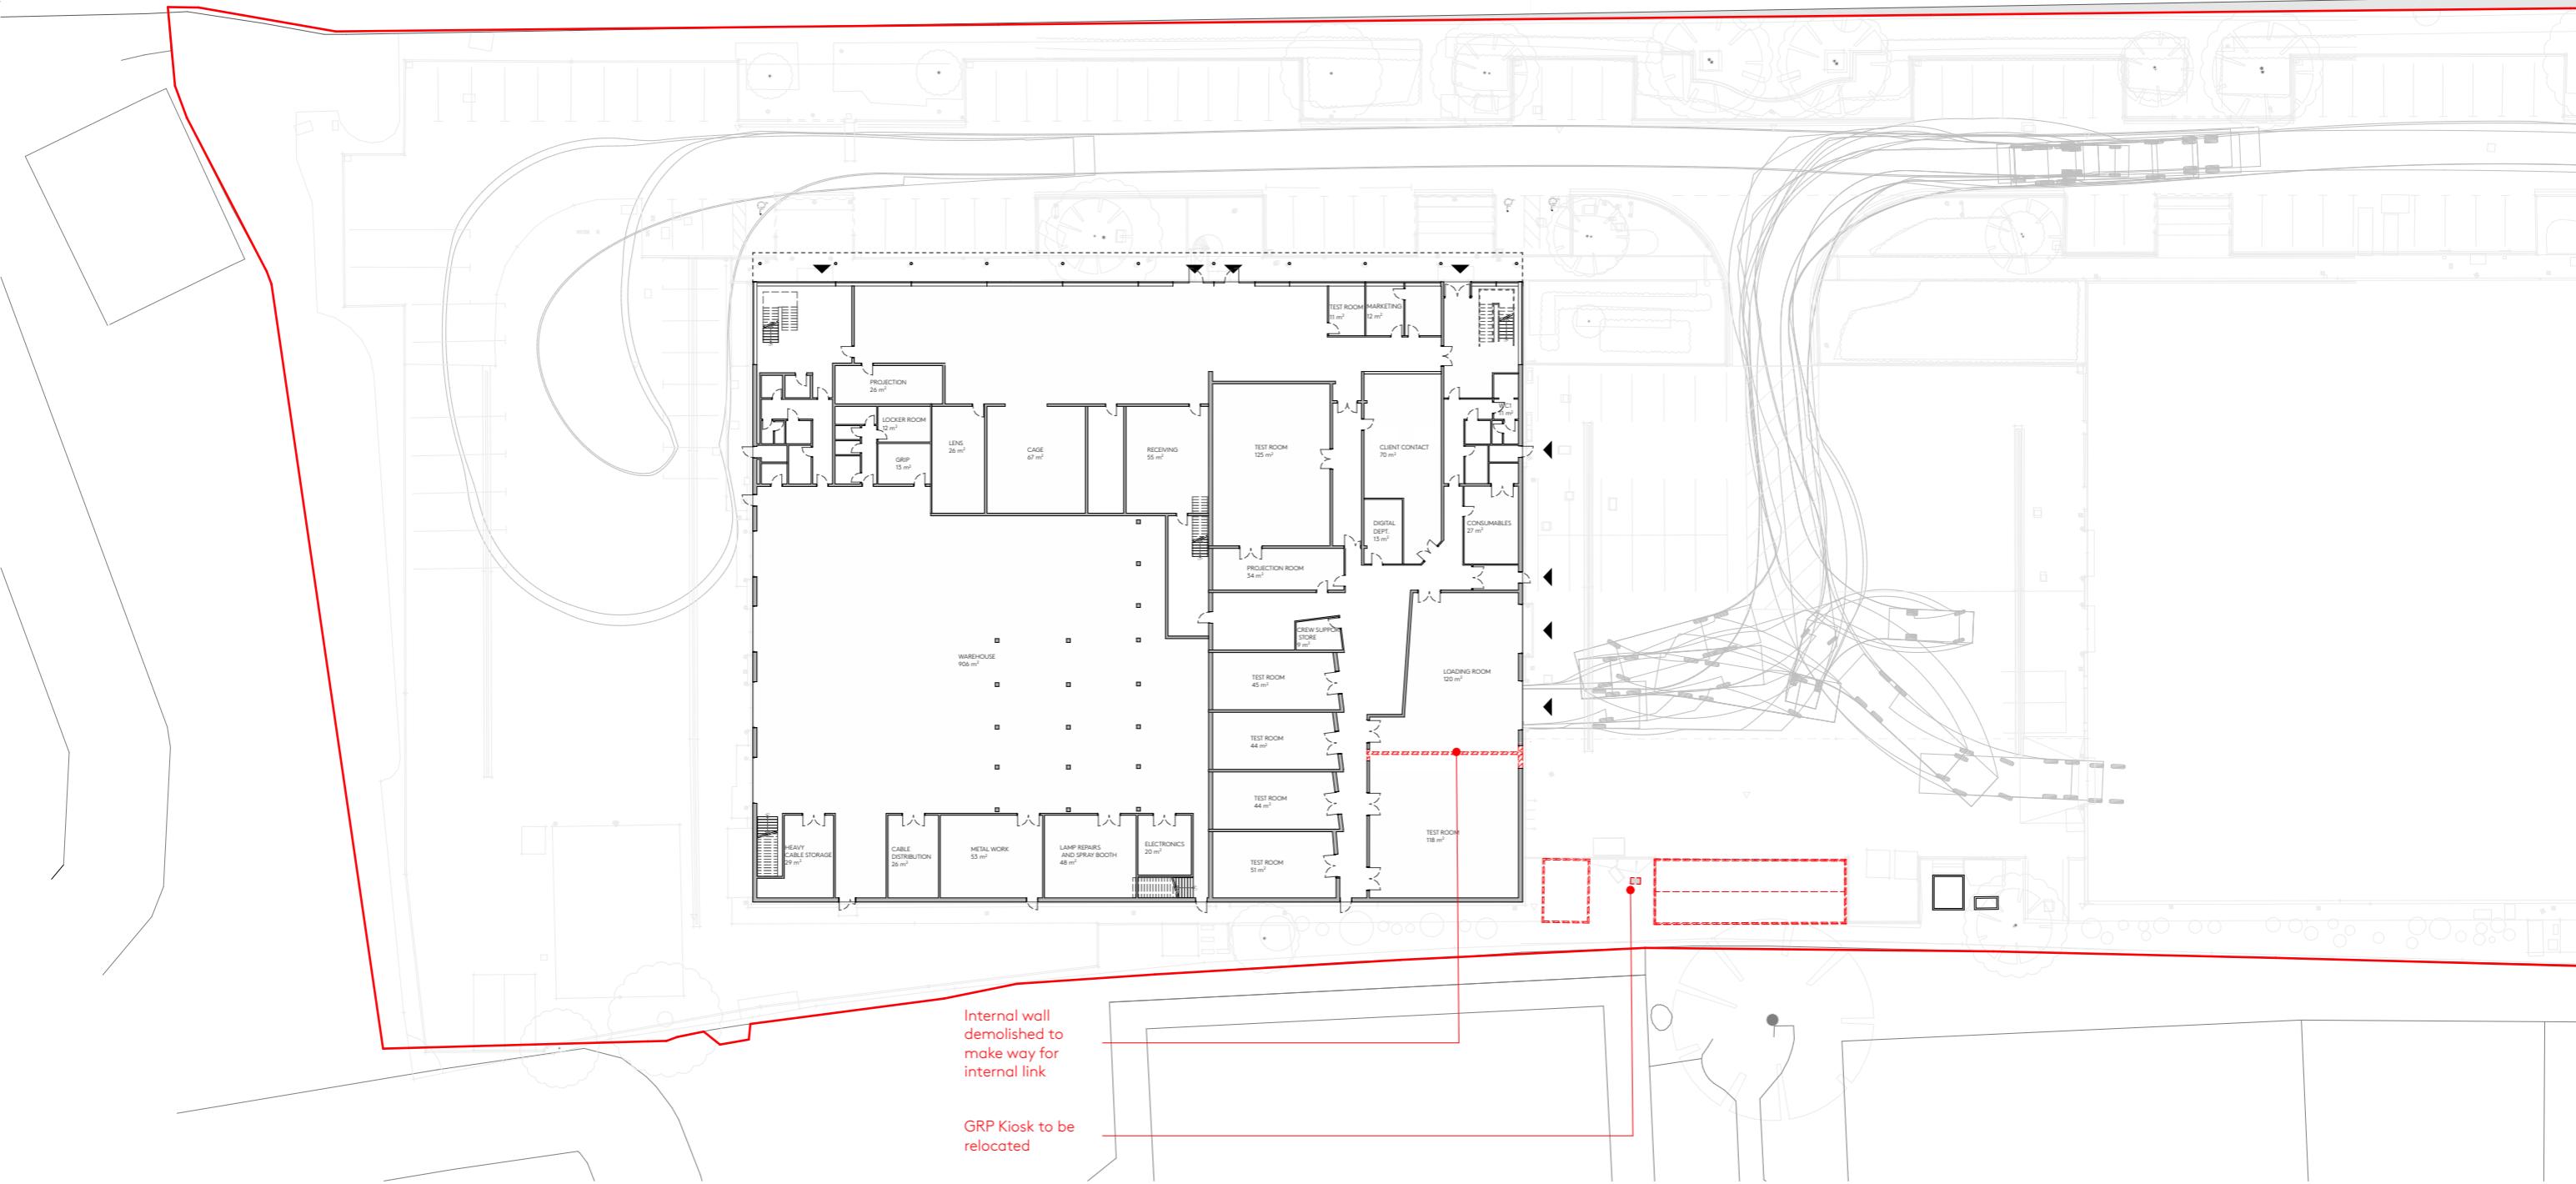

**Ackroyd
Lowrie**

23 Vyner Street, London E2 9DG
Ph: 0203 770 9780
www.ackroydlowrie.com



ISSUE

Rev. Date Comment
01 26/07/2022

PROJECT

739 - Arri Rentals

CLIENT

ARRI

DRAWING NO.

739-010


DRAWING

Existing Ground Floor Plan

REVISION

01

Drawn Checked Current Stage Scale Date Issue Set
LR AR Planning 1:500@A3 26/07/2022 01

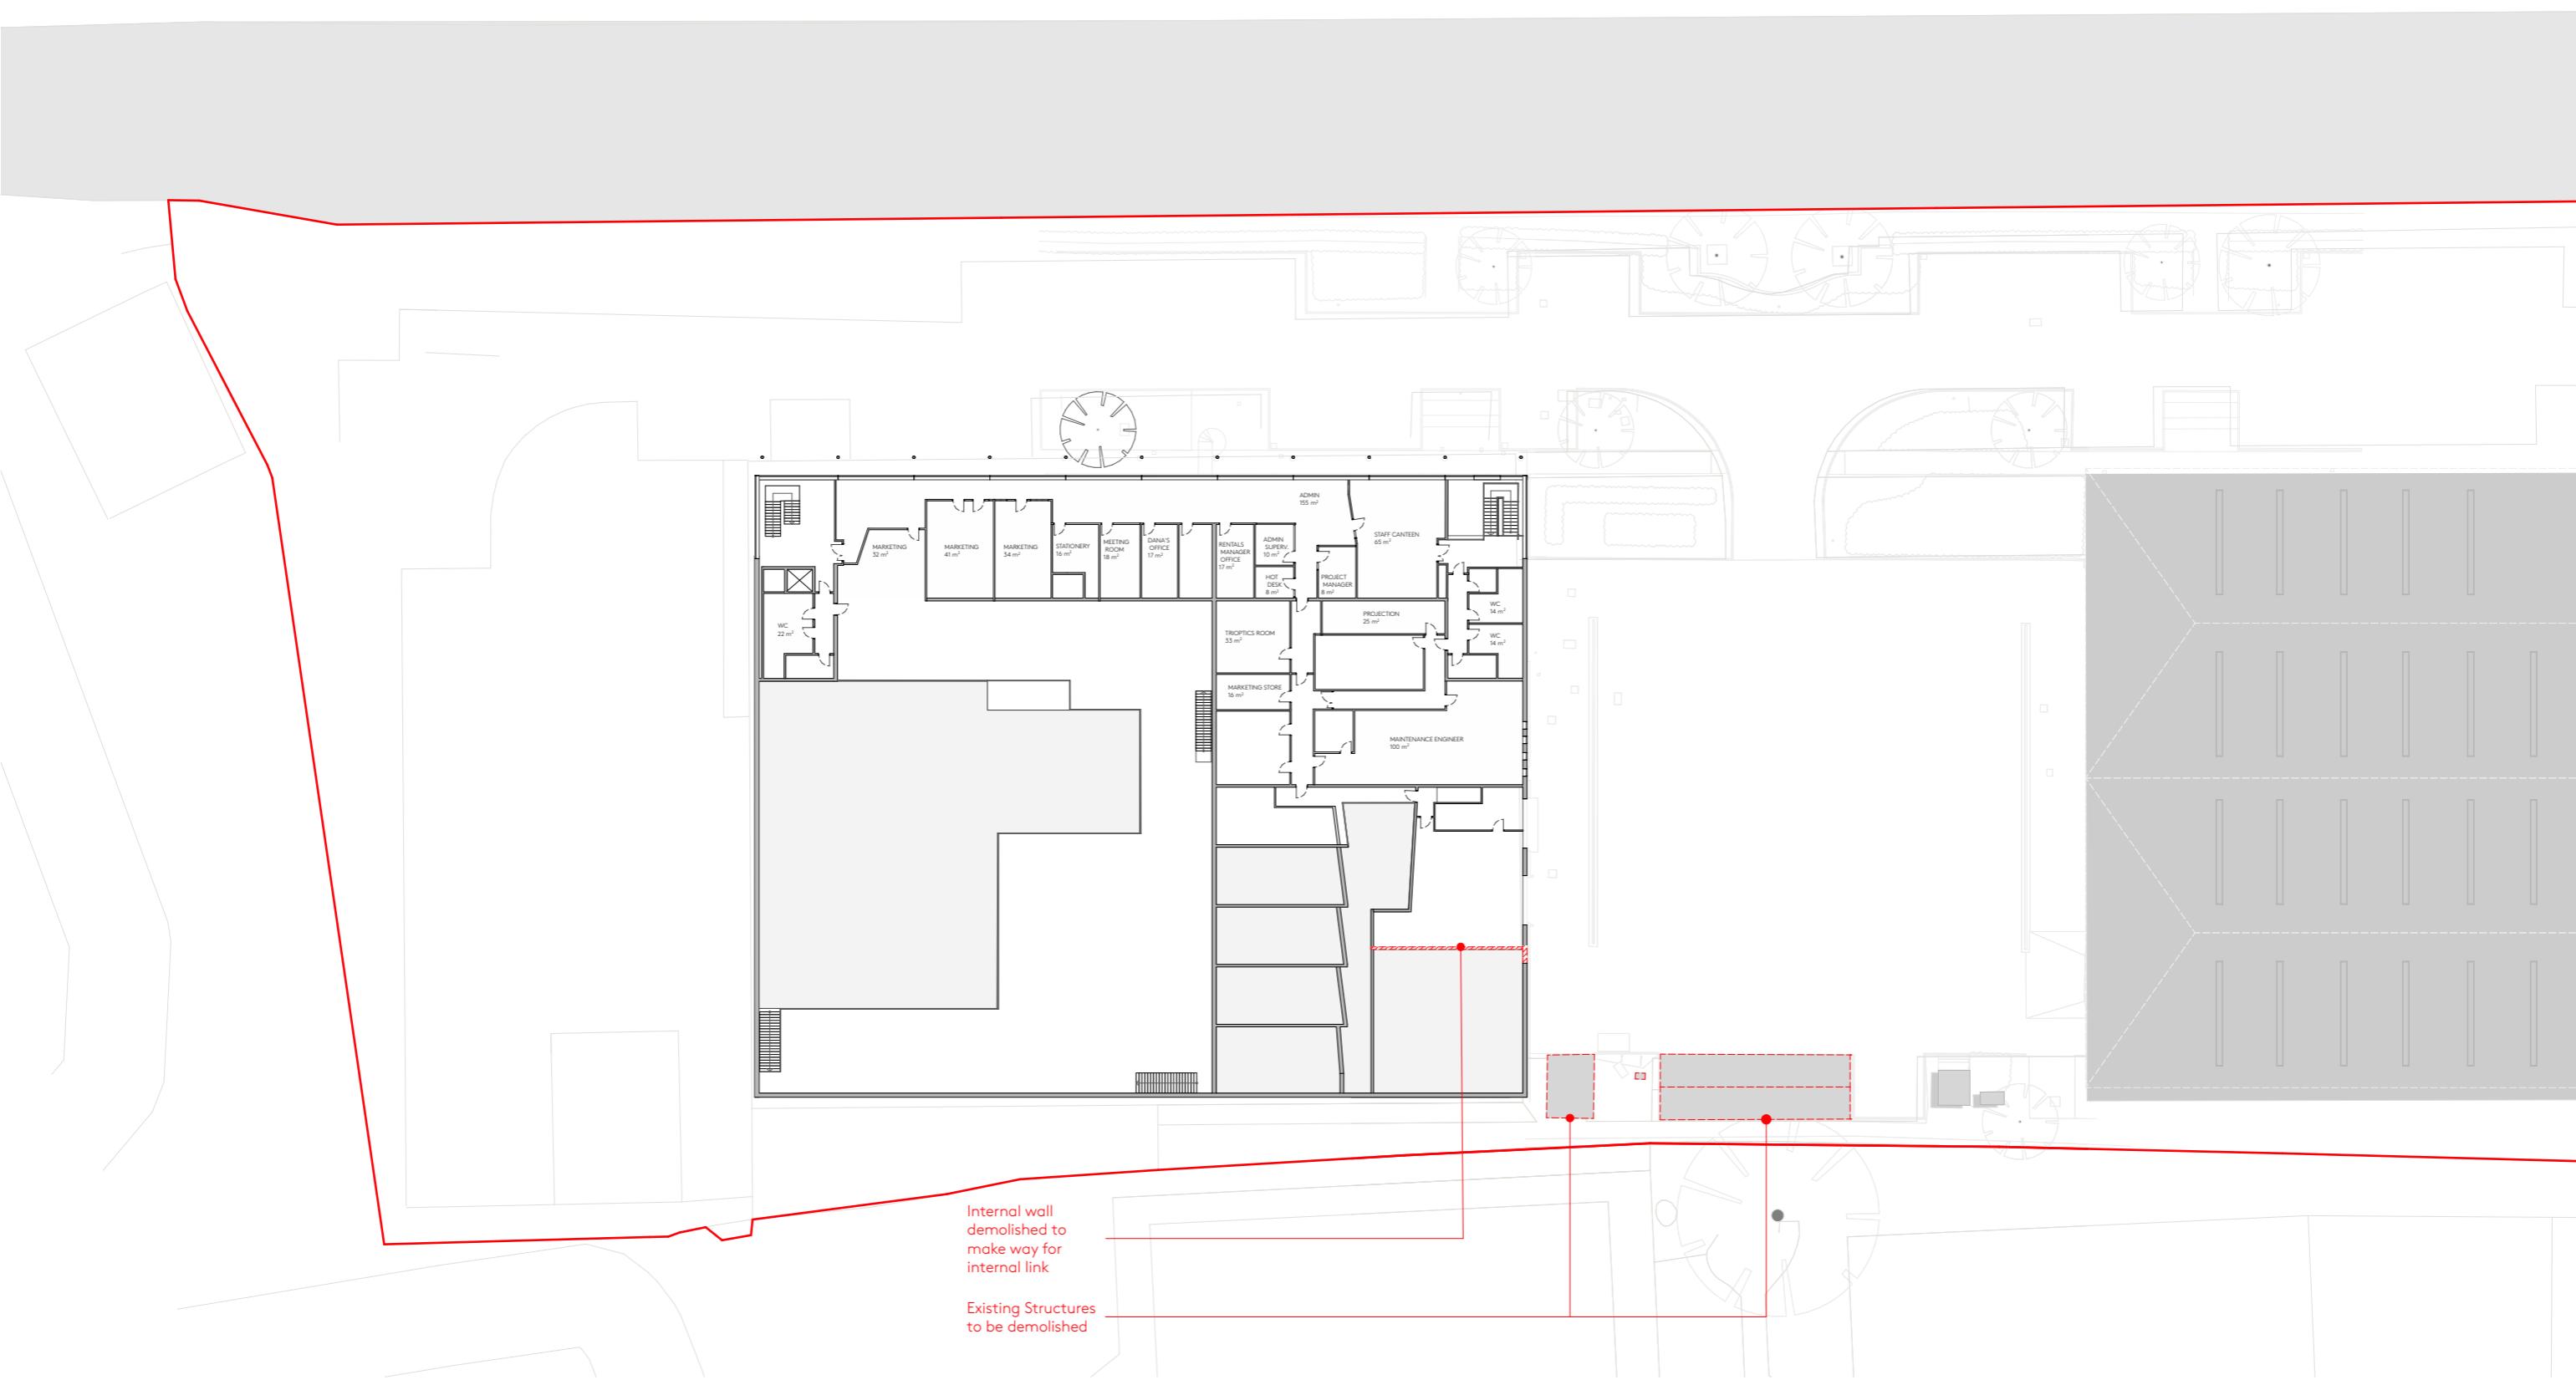

NOTE

DO NOT SCALE FROM THIS DRAWING.
 DO NOT USE ANY AREAS INDICATED FOR EITHER VALUATION, PURCHASE SALE OR ANY OTHER FORM OF LEGALLY BINDING CONTRACT.

DO NOT REPRODUCE ANY PART OF THIS DRAWING WITHOUT PRIOR WRITTEN CONSENT. THIS DRAWING REMAINS THE COPYRIGHT OF ACKROYD LOWRIE LTD.

KEY

- Site boundary
- Existing structure
- In ownership
- To be demolished

0 10 20m
1:500



LOCATION



ISSUE

Rev. Date Comment
01 26/07/2022


PROJECT
739 - Arri Rentals

CLIENT
ARRI


DRAWING NO. **739-011** **DRAWING**
Existing First Floor Plan

REVISION
01


Drawn	Checked	Current Stage	Scale	Date	Issue Set
LR	AR	Planning	1:500@A3	26/07/2022	01

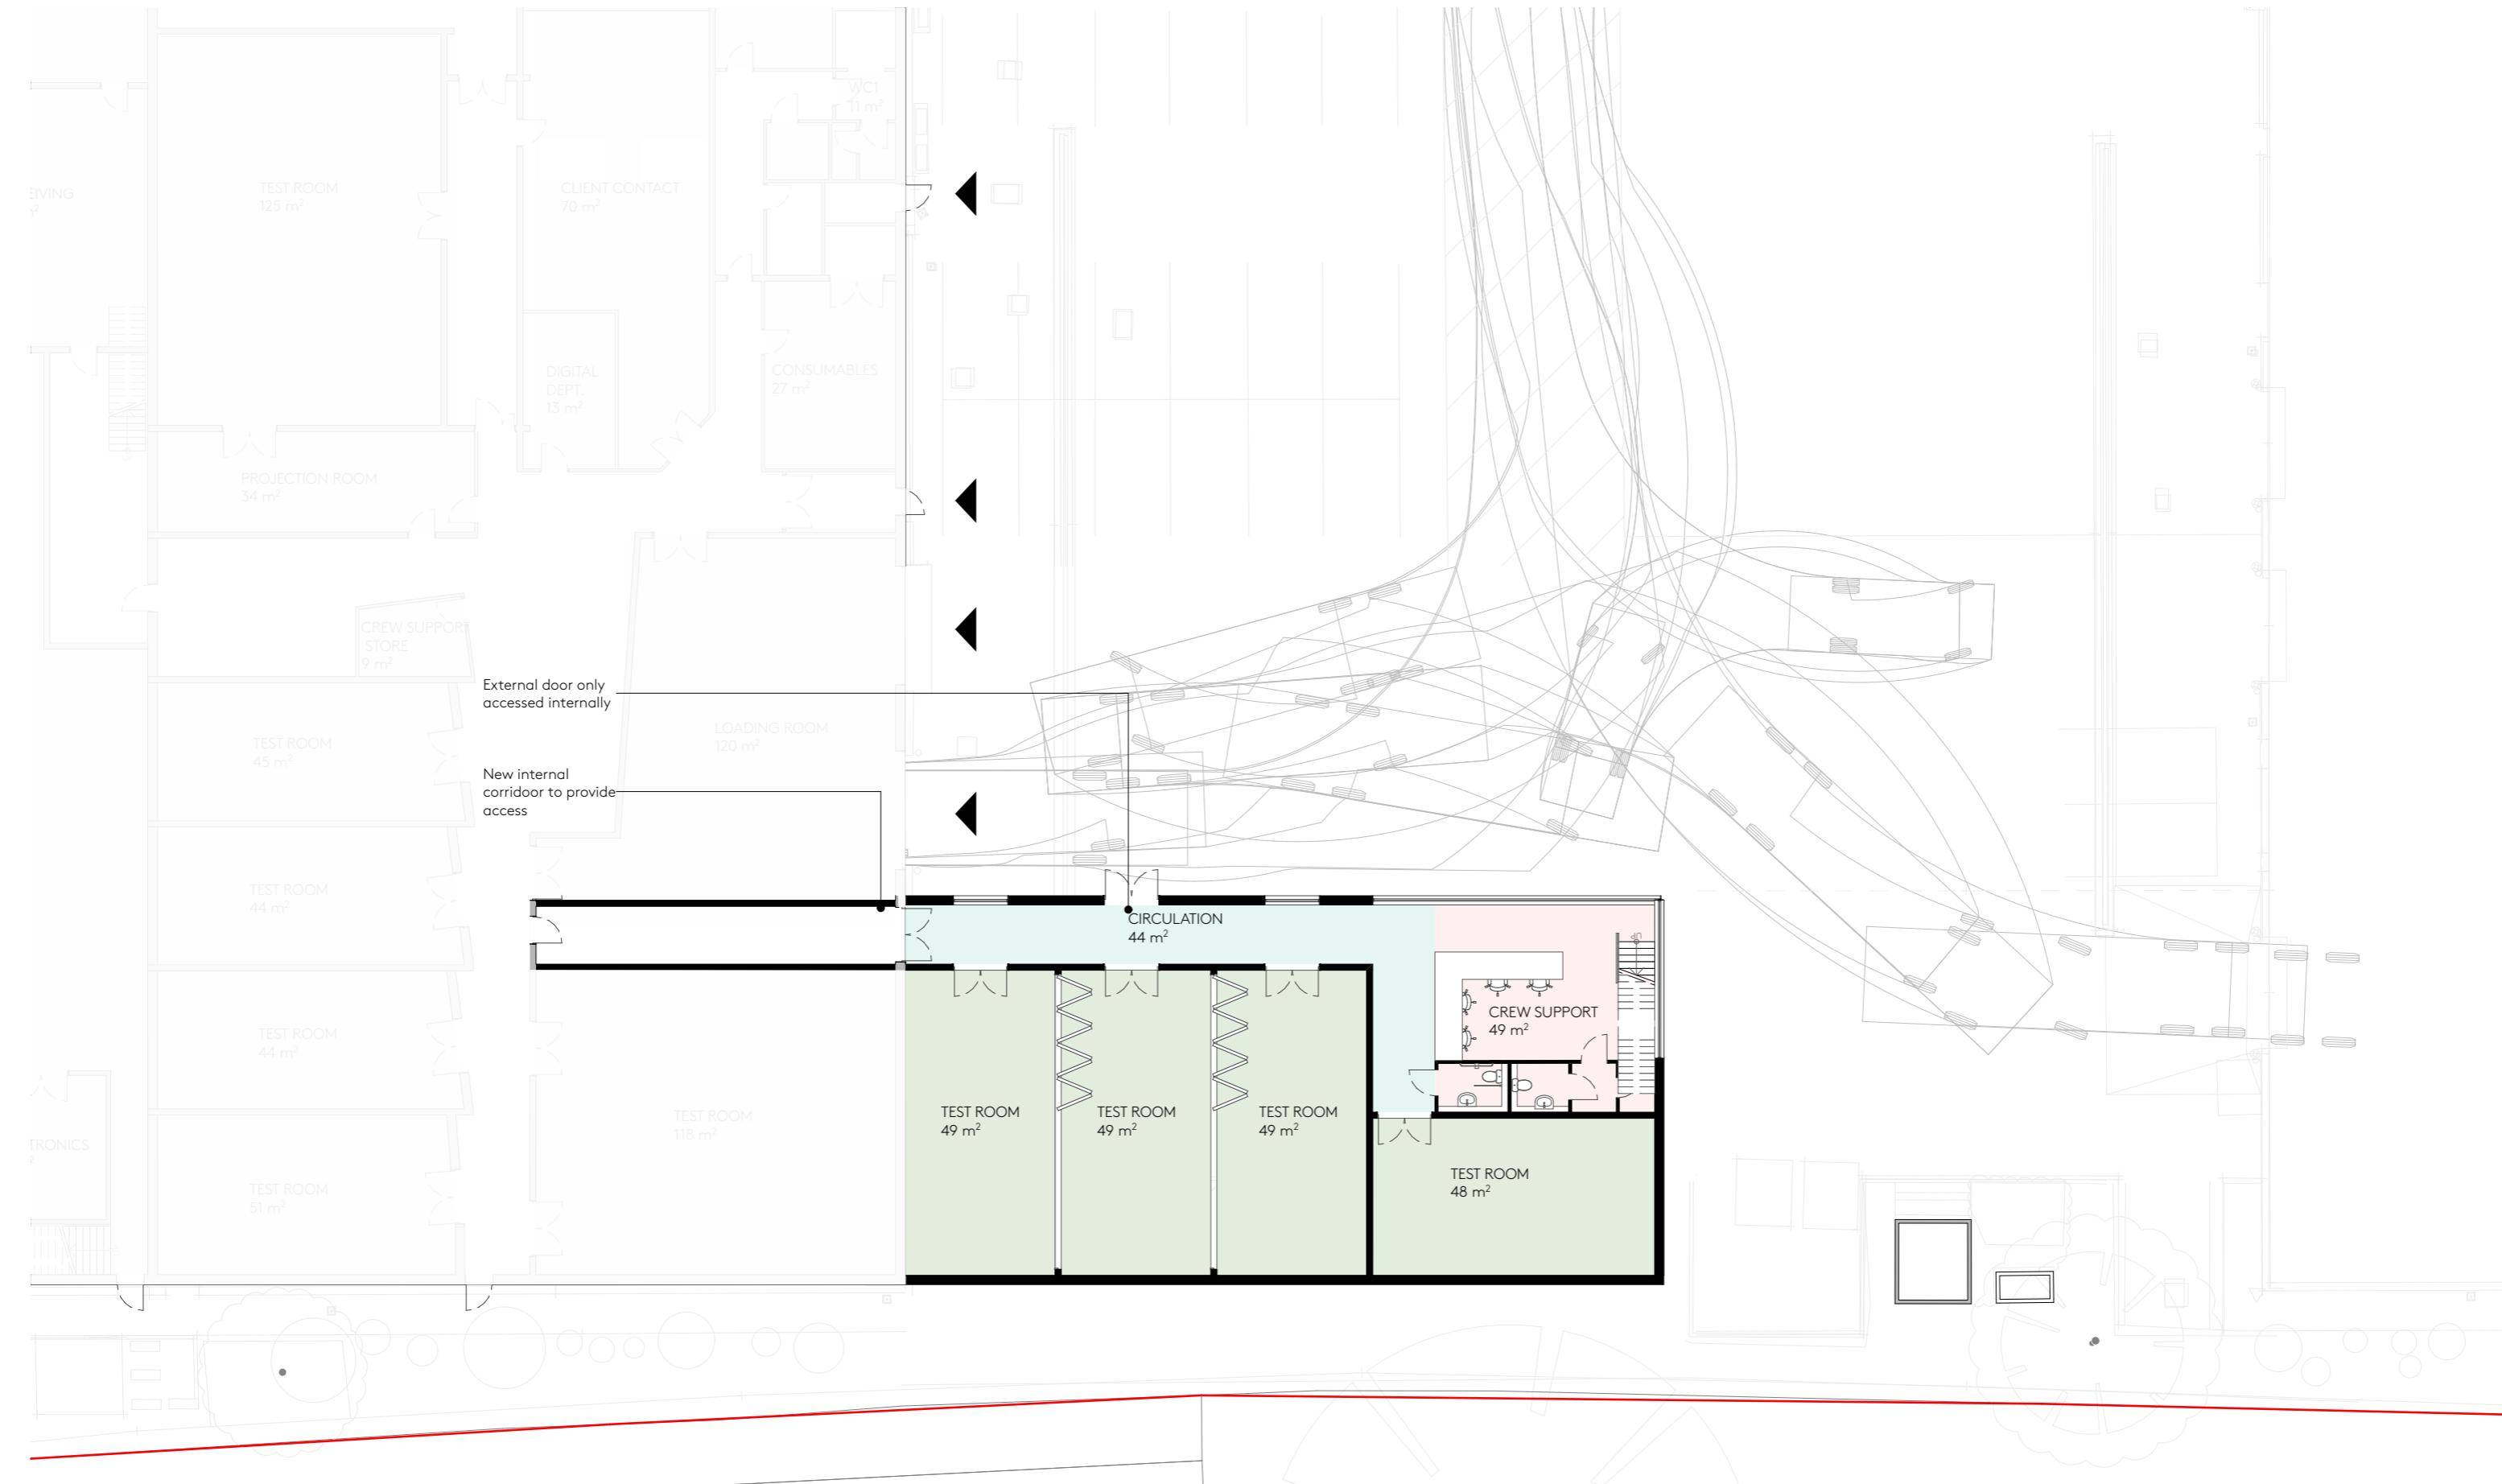

 Ackroyd Lowrie <small>23 Vyner Street, London E2 9DG Ph: 0203 770 9780 www.ackroydlowrie.com</small>	NOTE <small>DO NOT SCALE FROM THIS DRAWING. DO NOT USE ANY AREAS INDICATED FOR EITHER VALUATION, PURCHASE SALE OR ANY OTHER FORM OF LEGALLY BINDING CONTRACT.</small>	KEY  Site boundary  In ownership  Existing structure  Proposed structure	LOCATION 	ISSUE <small>Rev. Date Comment</small> 01 26/07/2022	PROJECT 739 - Arri Rentals		CLIENT ARRI			
					DRAWING NO. 739-100	DRAWING Proposed Ground Floor Plan				
					Drawn LR	Checked AR	Current Stage Planning	Scale 1:200@A3	Date 26/07/2022	Issue Set 01

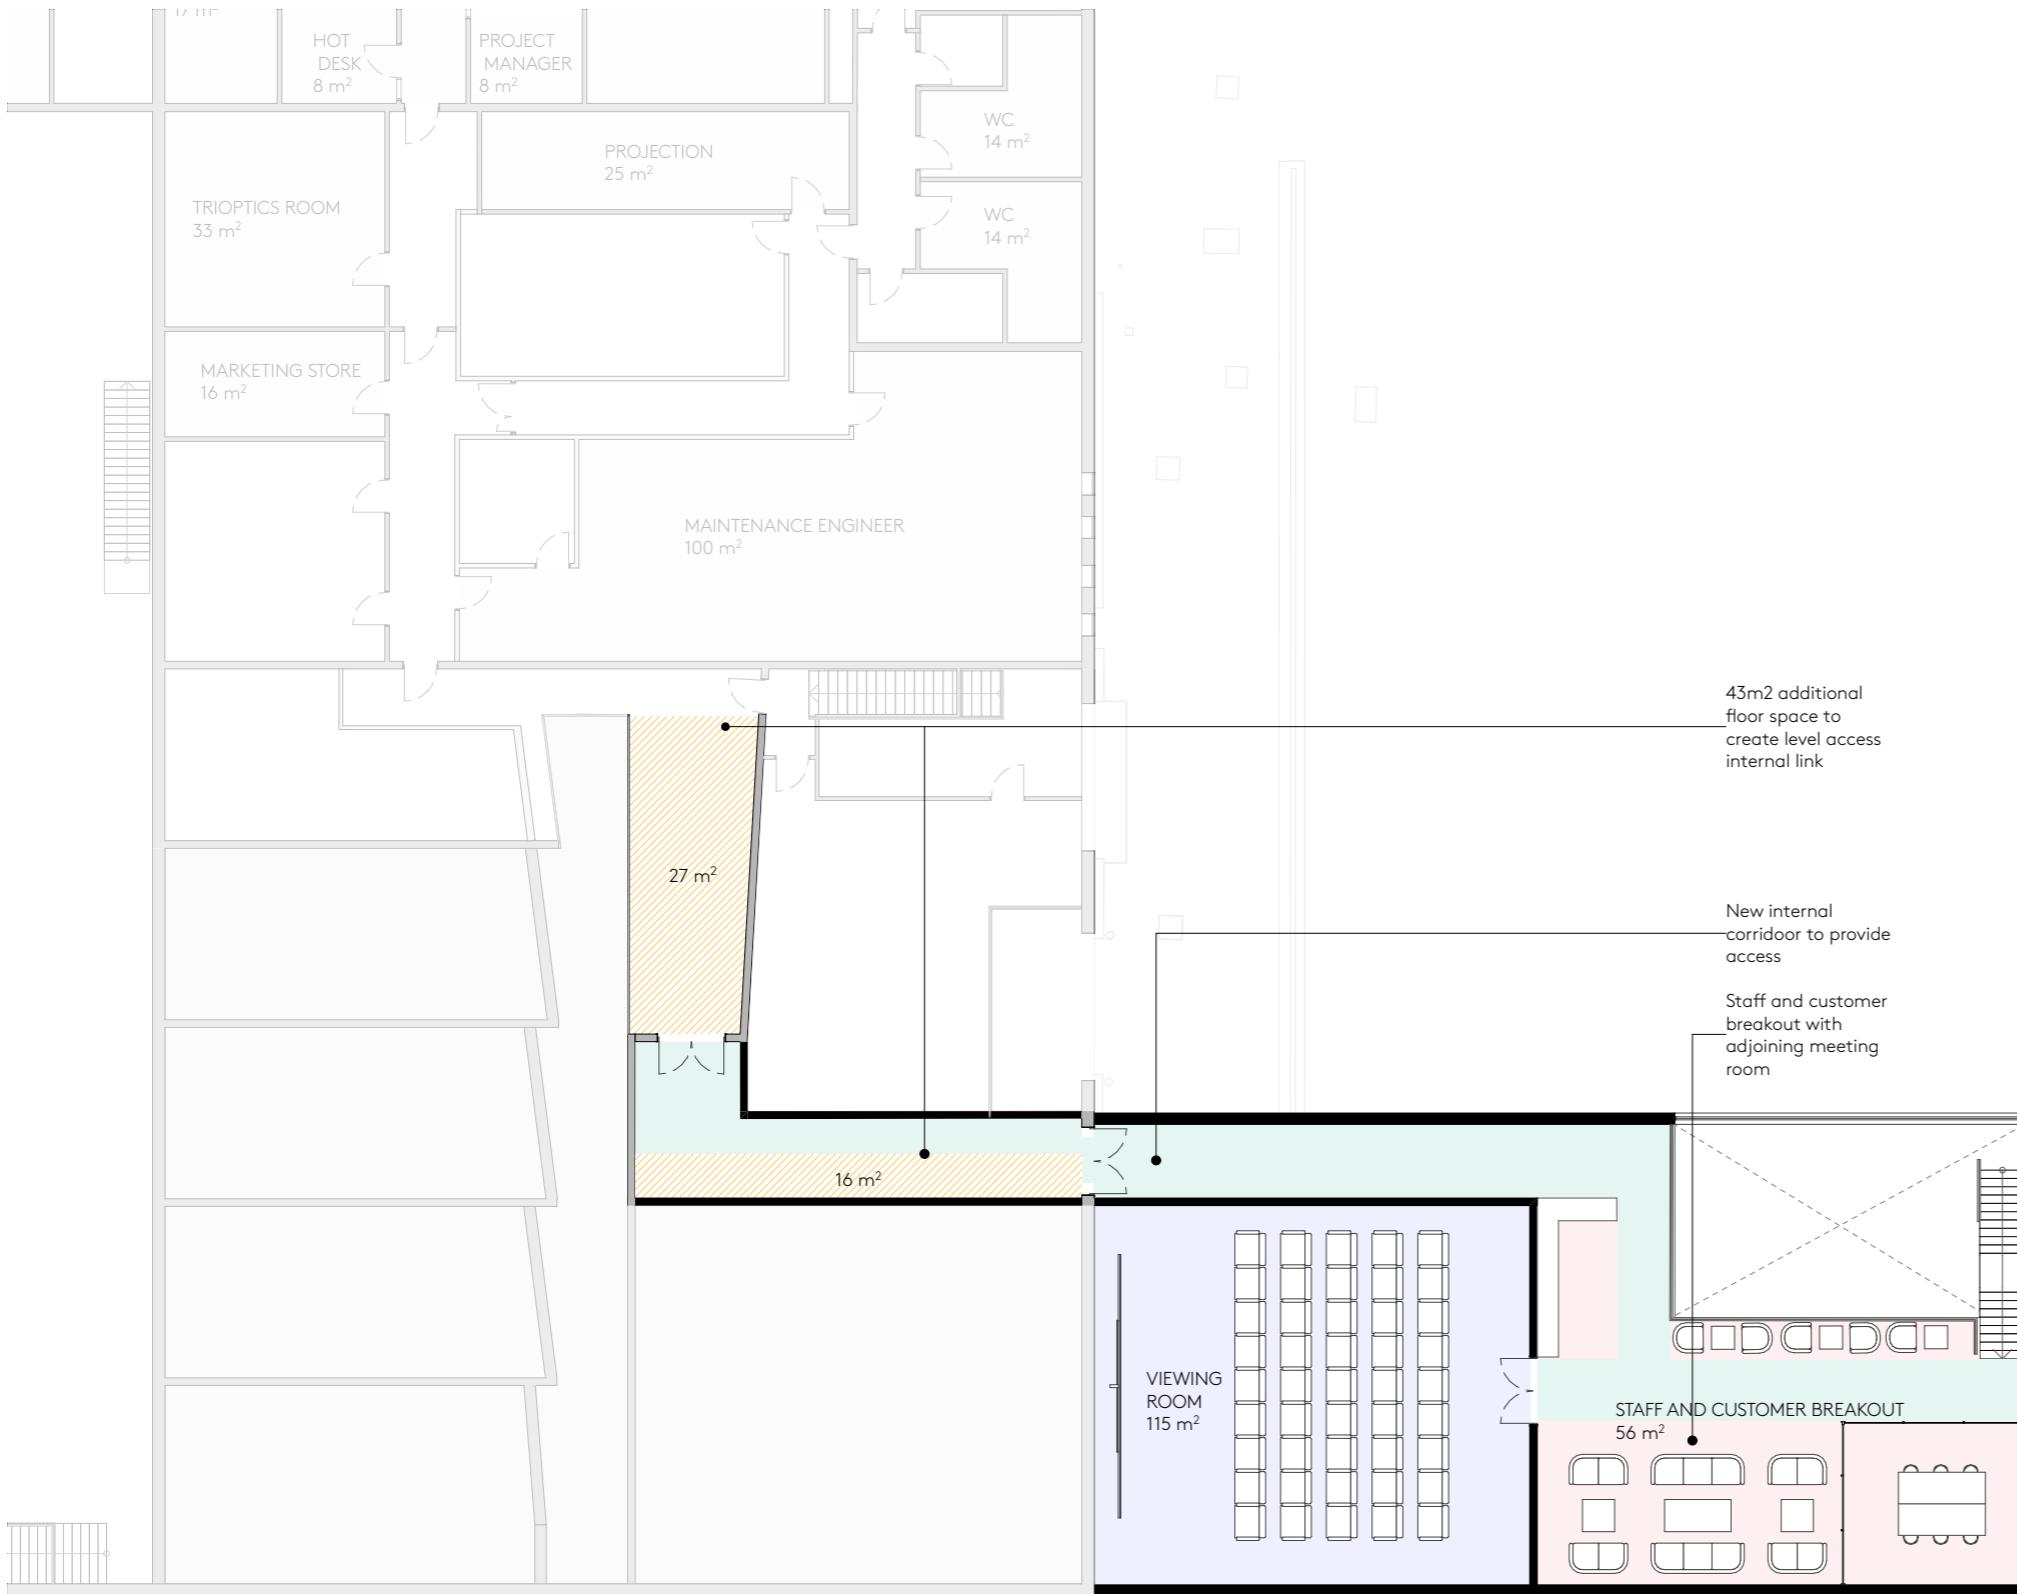

 Ackroyd Lowrie <small>23 Vyner Street, London E2 9DG Ph: 0203 770 9780 www.ackroydlowrie.com</small>	NOTE <small>DO NOT SCALE FROM THIS DRAWING. DO NOT USE ANY AREAS INDICATED FOR EITHER VALUATION, PURCHASE SALE OR ANY OTHER FORM OF LEGALLY BINDING CONTRACT.</small>	KEY  Site boundary  In ownership  Existing structure  Proposed structure	LOCATION 	ISSUE <small>Rev. Date Comment</small> 01 26/07/2022	PROJECT 739 - Arri Rentals		CLIENT ARRI			
					DRAWING NO. 739-101	DRAWING Proposed First Floor Plan				
					Drawn LR	Checked AR	Current Stage Planning	Scale 1:200@A3	Date 26/07/2022	Issue Set 01

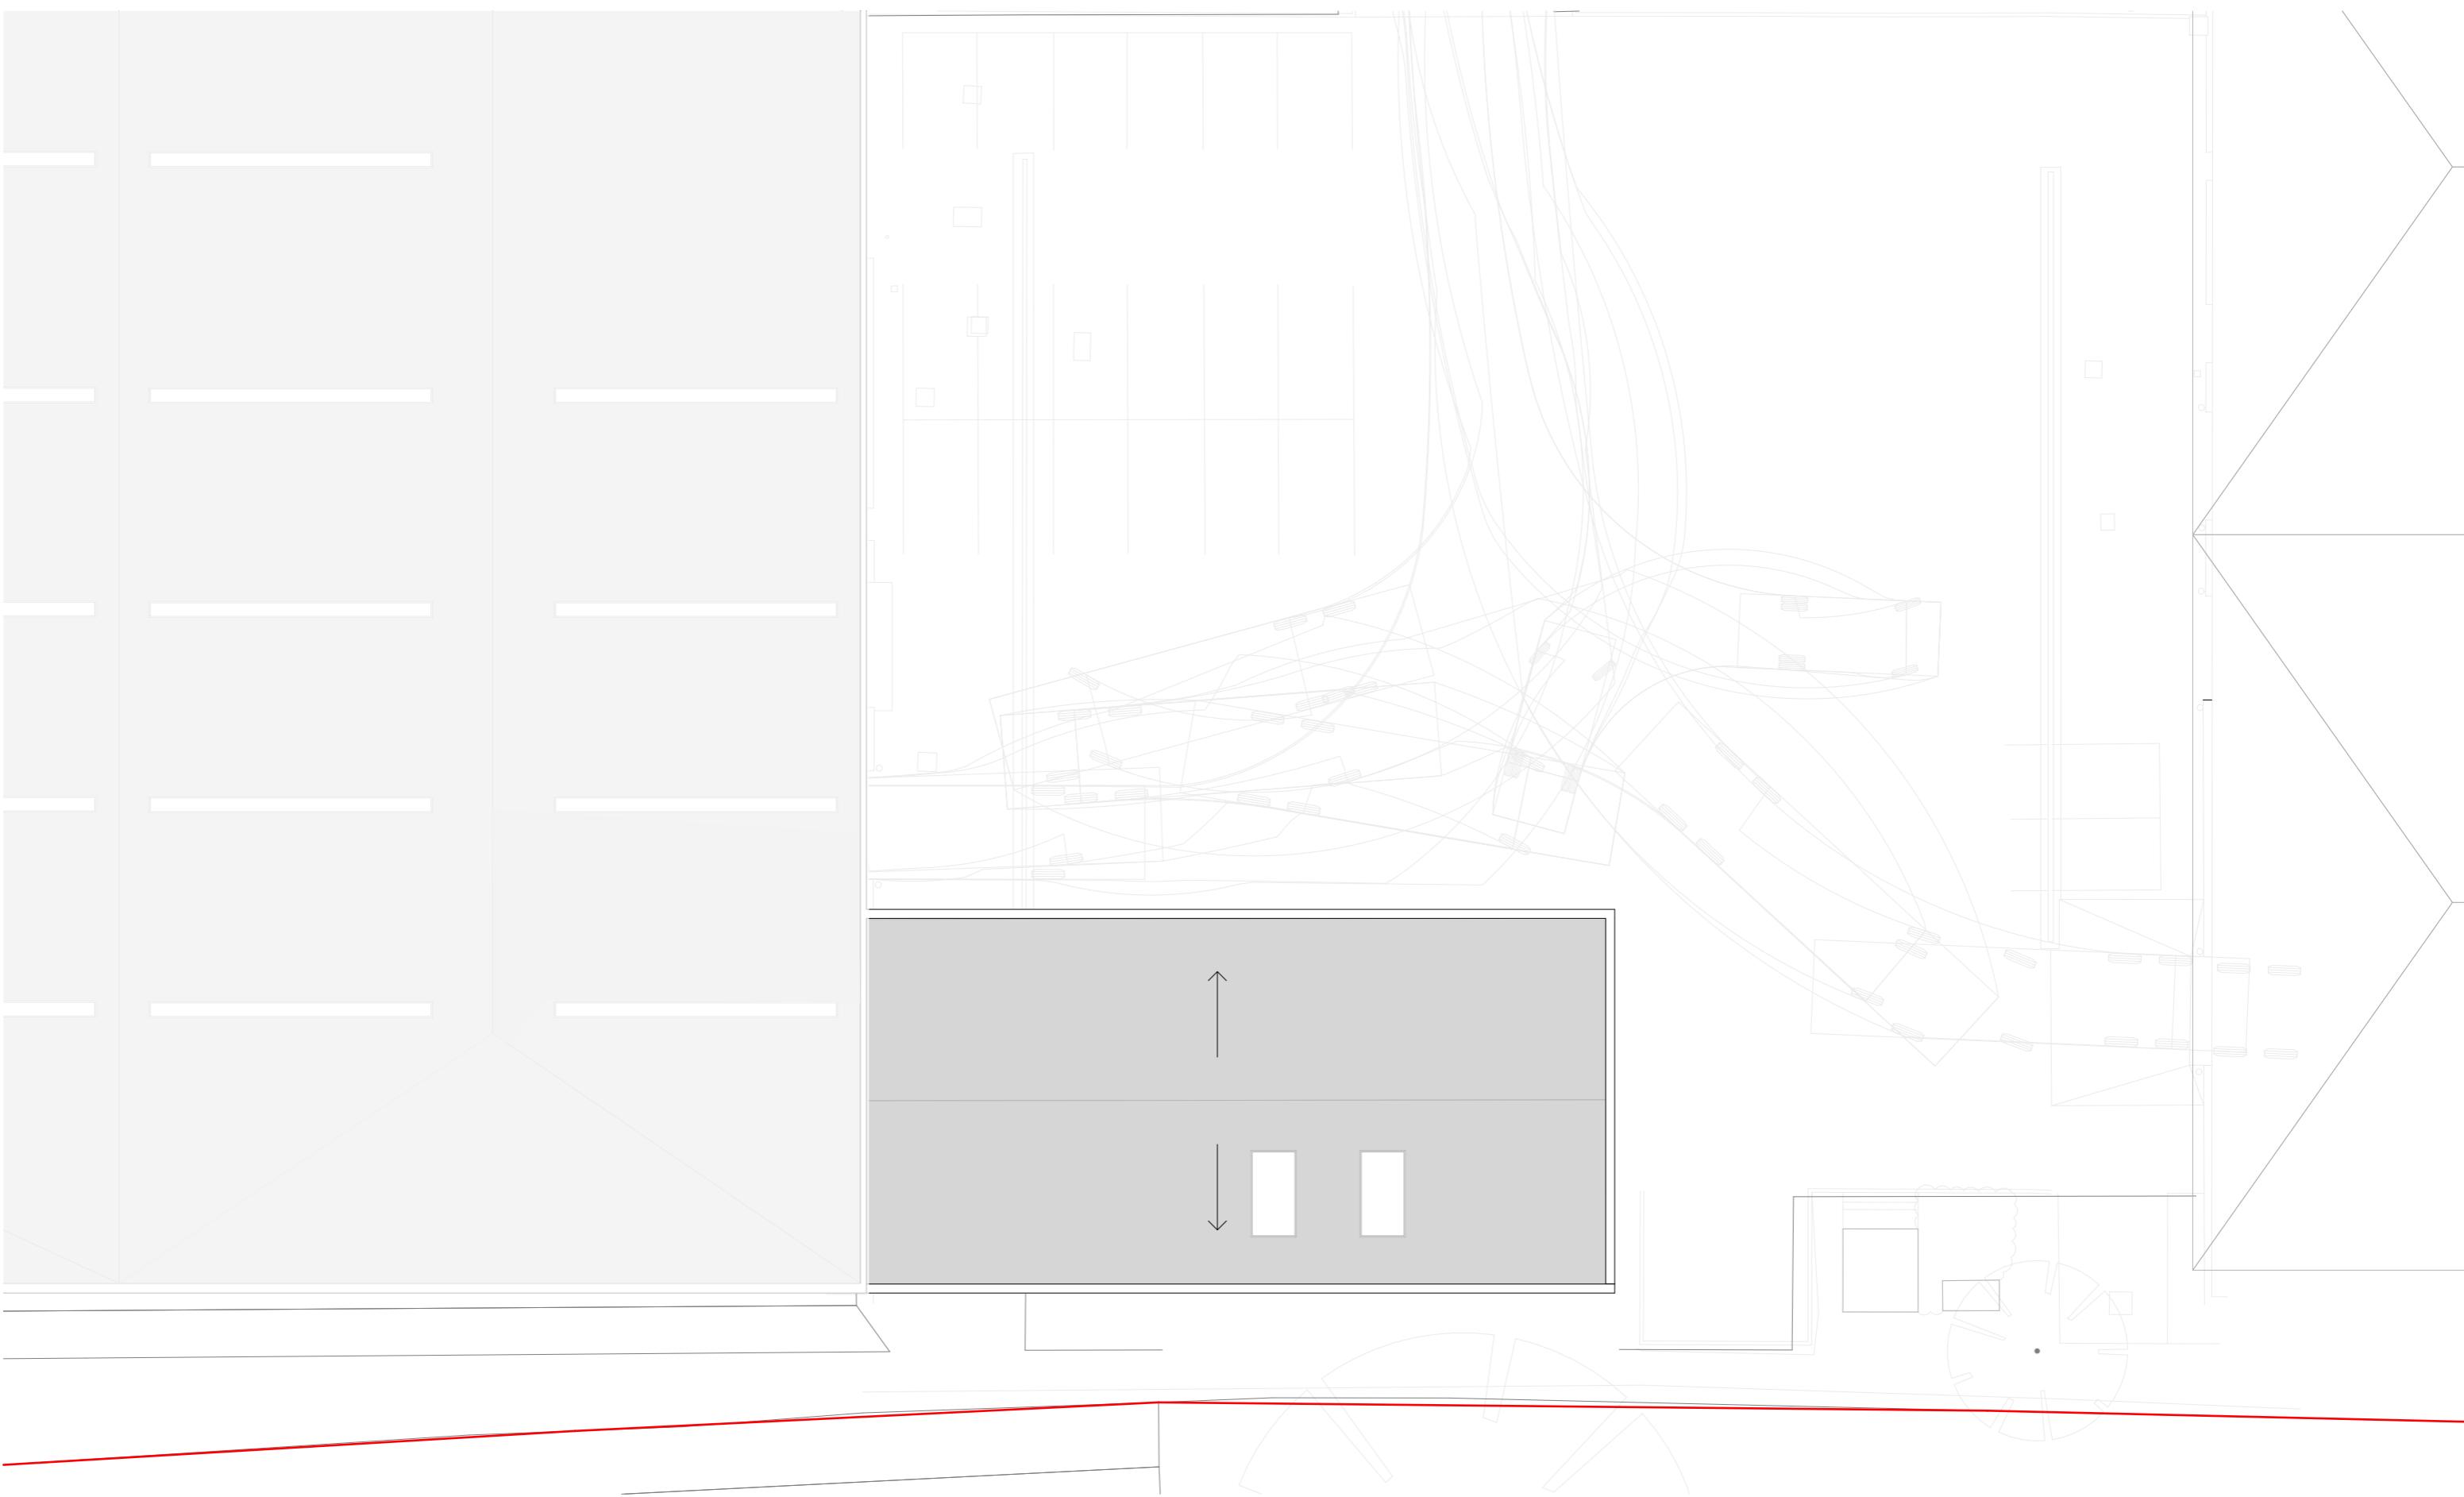

NOTE

DO NOT SCALE FROM THIS DRAWING.
 DO NOT USE ANY AREAS INDICATED FOR EITHER VALUATION, PURCHASE SALE OR ANY OTHER FORM OF LEGALLY BINDING CONTRACT.

DO NOT REPRODUCE ANY PART OF THIS DRAWING WITHOUT PRIOR WRITTEN CONSENT. THIS DRAWING REMAINS THE COPYRIGHT OF ACKROYD LOWRIE LTD.

KEY

 Site boundary
 In ownership
 Existing structure
 Proposed structure

0 5 10m
1:200



LOCATION



ISSUE

Rev. Date Comment
01 26/07/2022

PROJECT

739 - Arri Rentals

CLIENT

ARRI

DRAWING NO.

739-102 **DRAWING**



Proposed Roof Plan

REVISION




01

Drawn Checked Current Stage Scale Date Issue Set

LR AR Planning 1:200@A3 26/07/2022 01

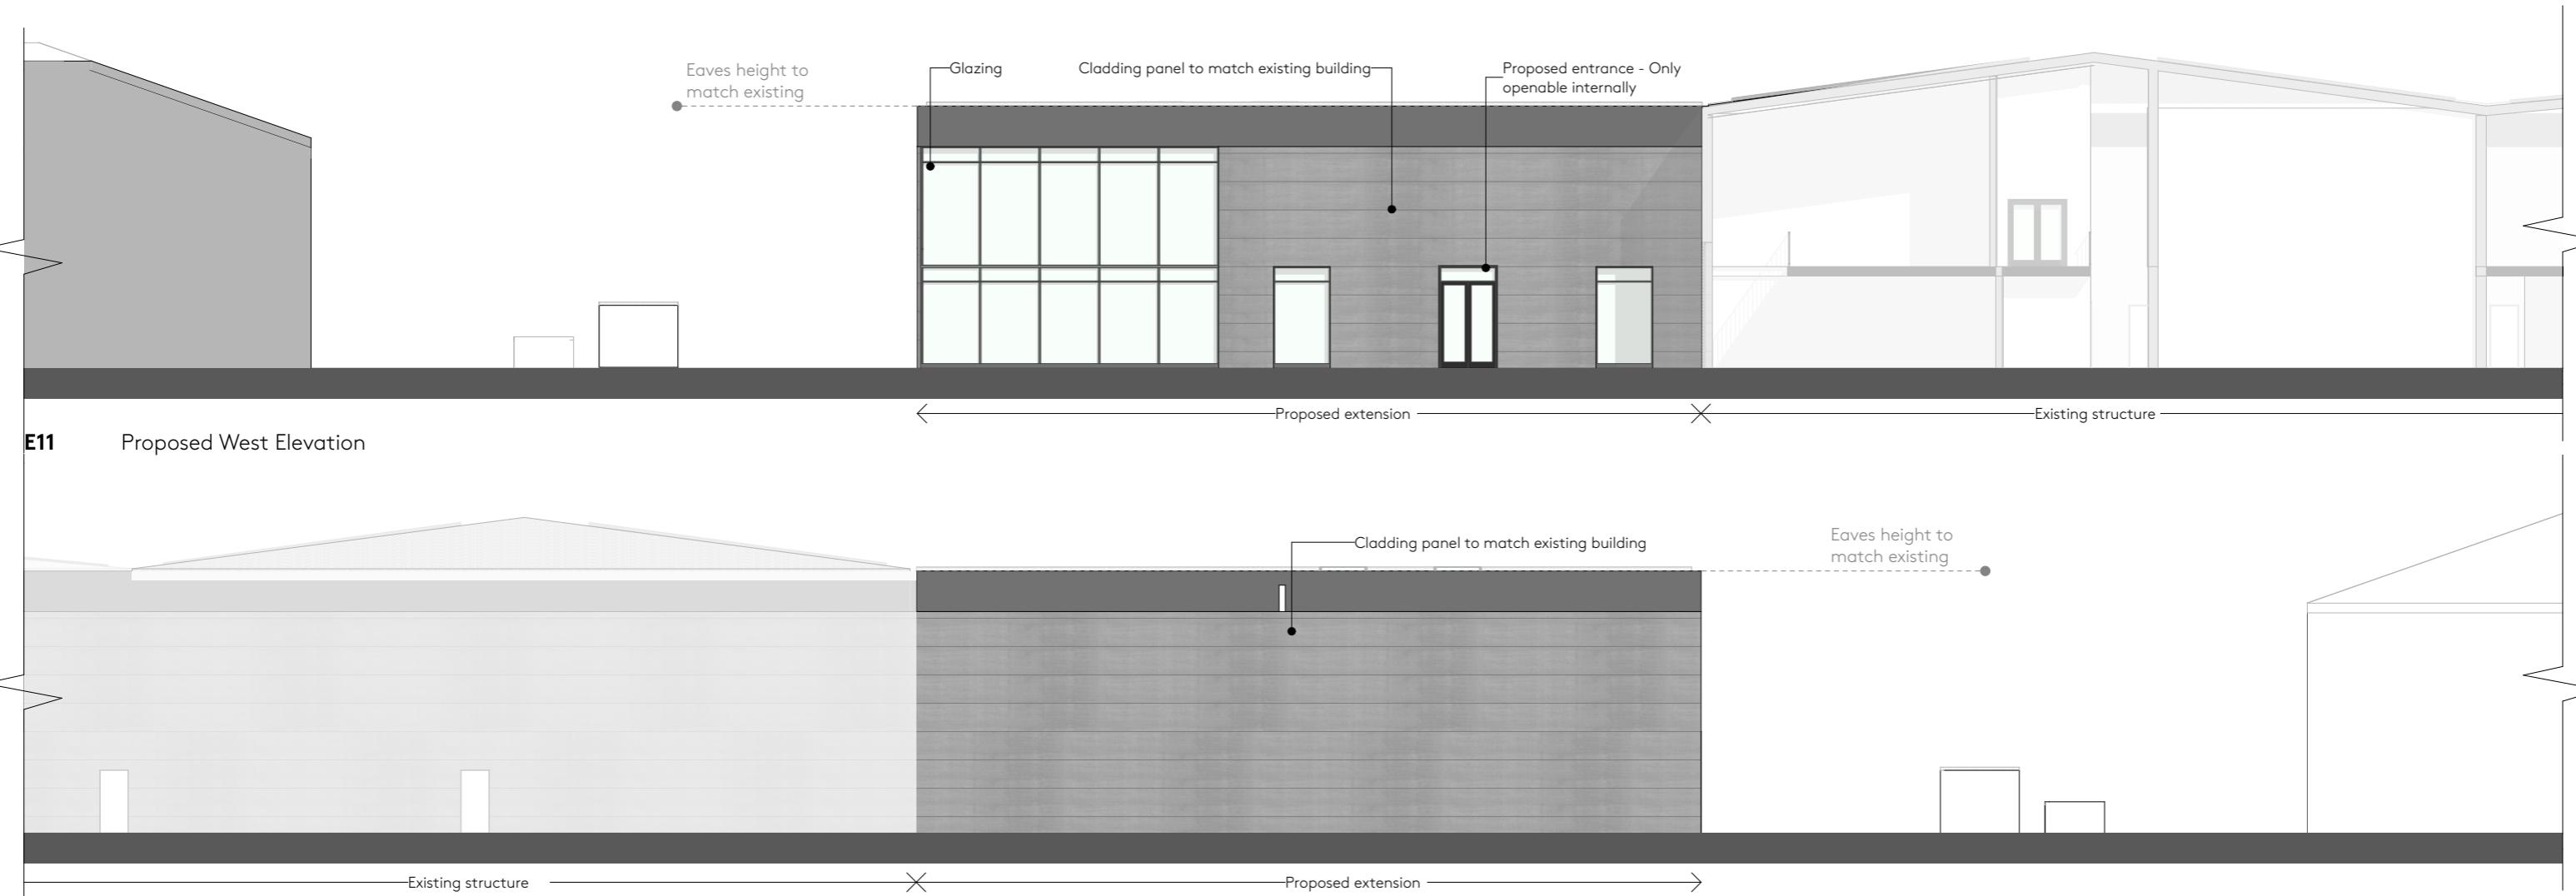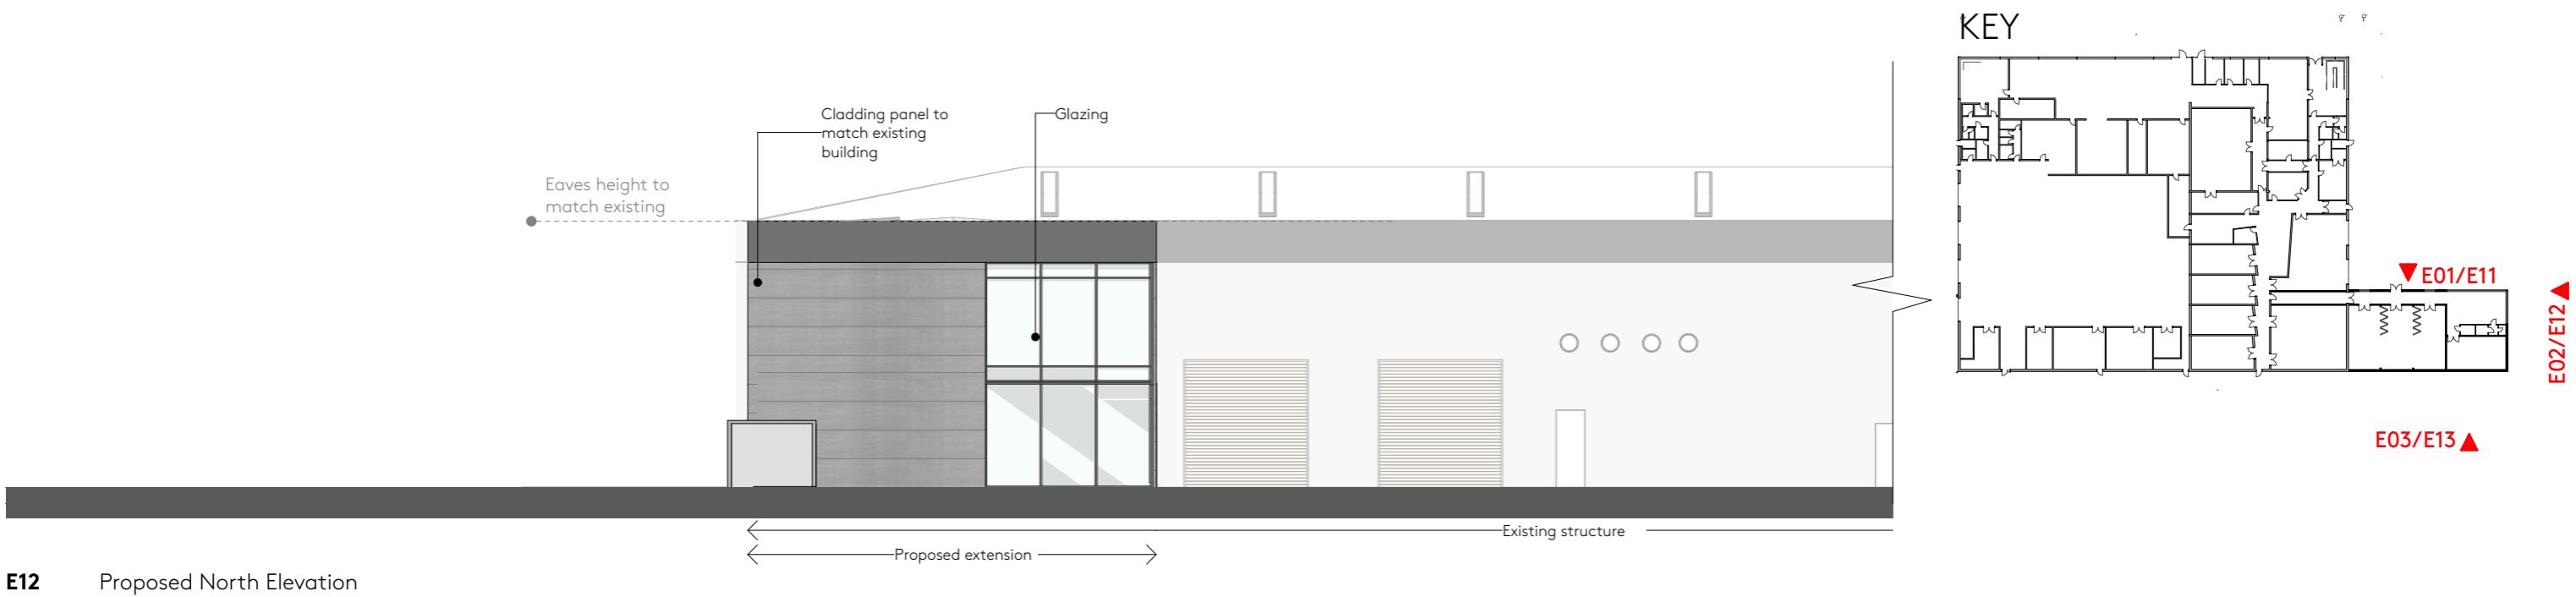

Ackroyd Lowrie		NOTE	KEY	LOCATION	ISSUE	PROJECT	CLIENT	
 23 Vyner Street, London E2 9DG Ph: 0203 770 9780 www.ackroydlowrie.com		DO NOT SCALE FROM THIS DRAWING. DO NOT USE ANY AREAS INDICATED FOR EITHER VALUATION, PURCHASE SALE OR ANY OTHER FORM OF LEGALLY BINDING CONTRACT. DO NOT REPRODUCE ANY PART OF THIS DRAWING WITHOUT PRIOR WRITTEN CONSENT. THIS DRAWING REMAINS THE COPYRIGHT OF ACKROYD LOWRIE LTD.	Site boundary In ownership	Existing structure Proposed structure		Rev. Date Comment 01 26/07/2022	739 - Arri Rentals	ARRI
						DRAWING NO. 739-120 DRAWING Proposed Elevations	REVISION 01	
						Drawn LR Checked AR	Current Stage Planning Scale 1:200@A3 Date 26/07/2022 Issue Set 01	

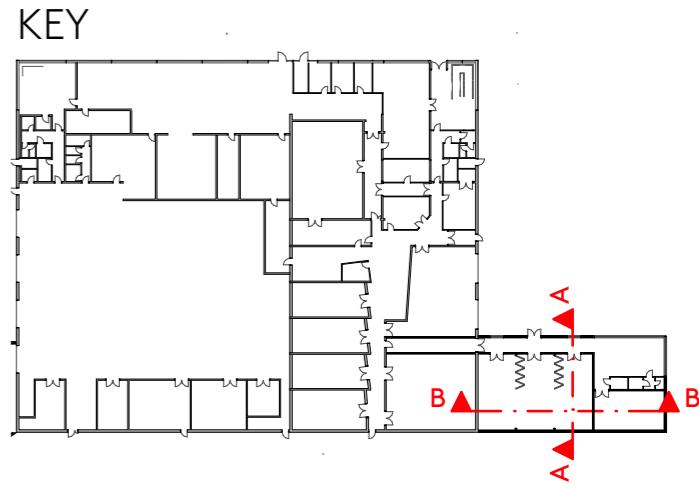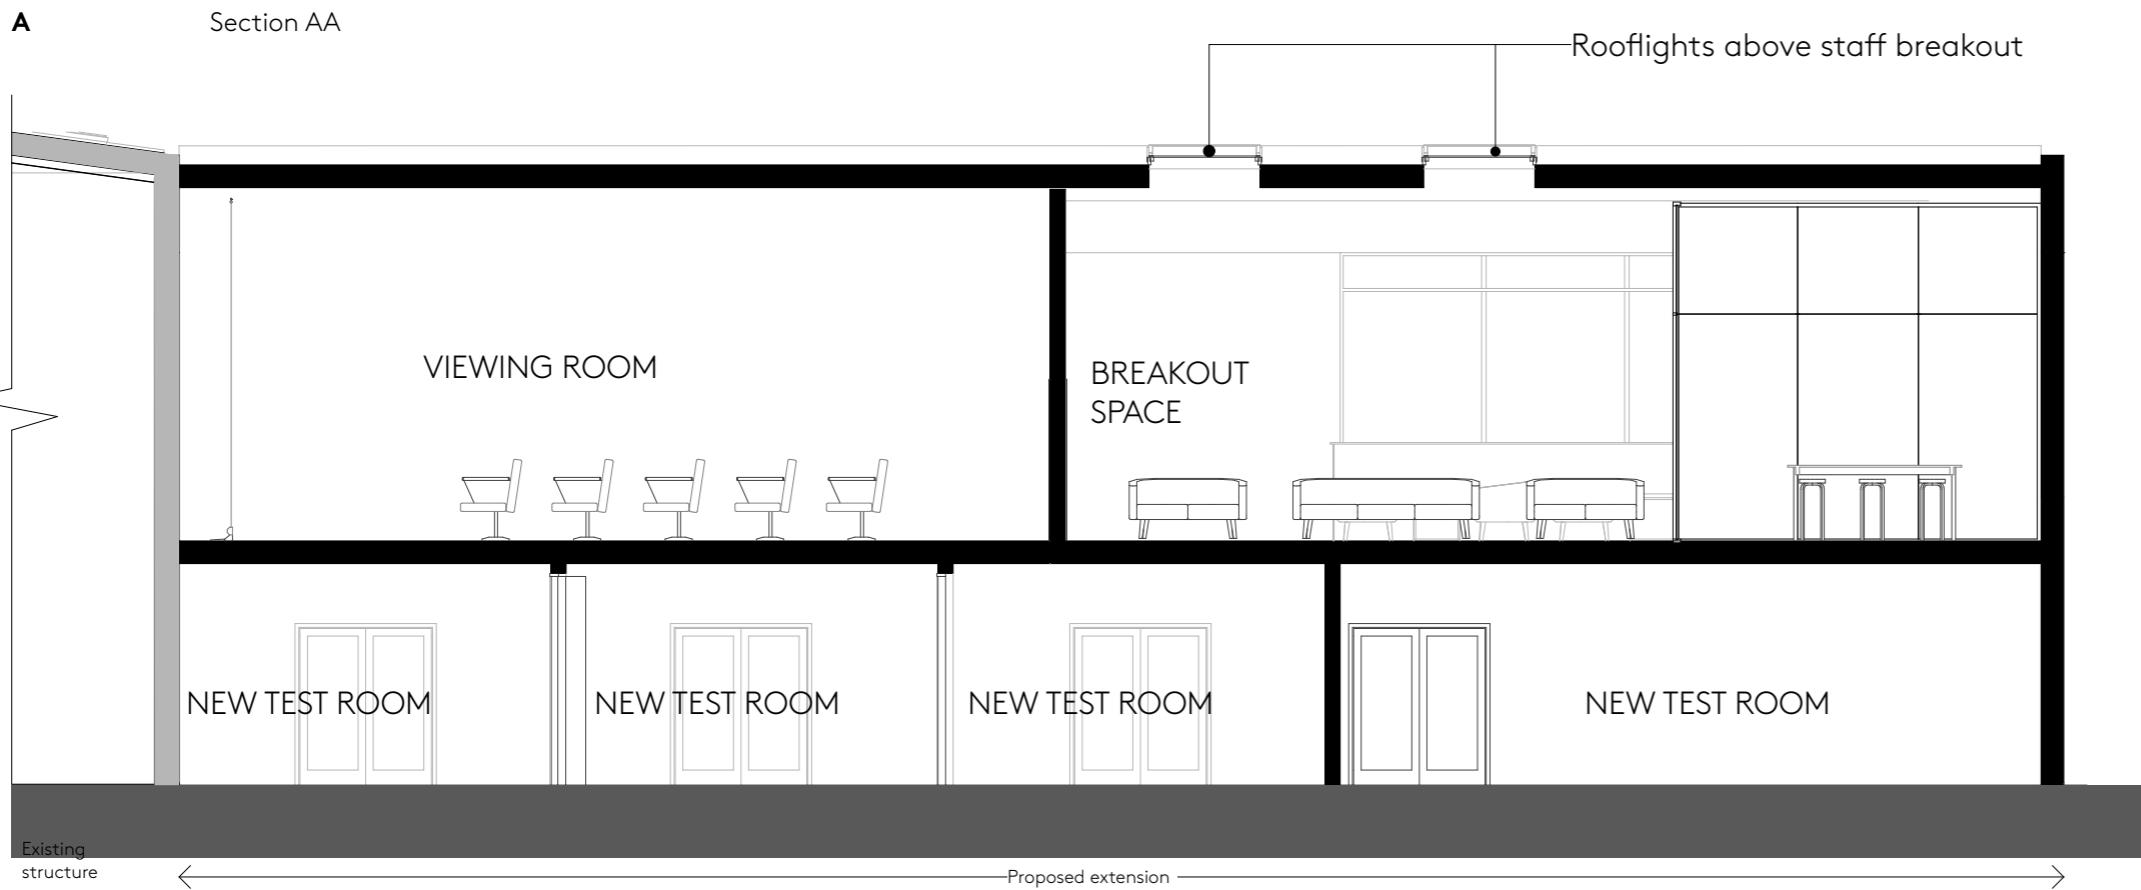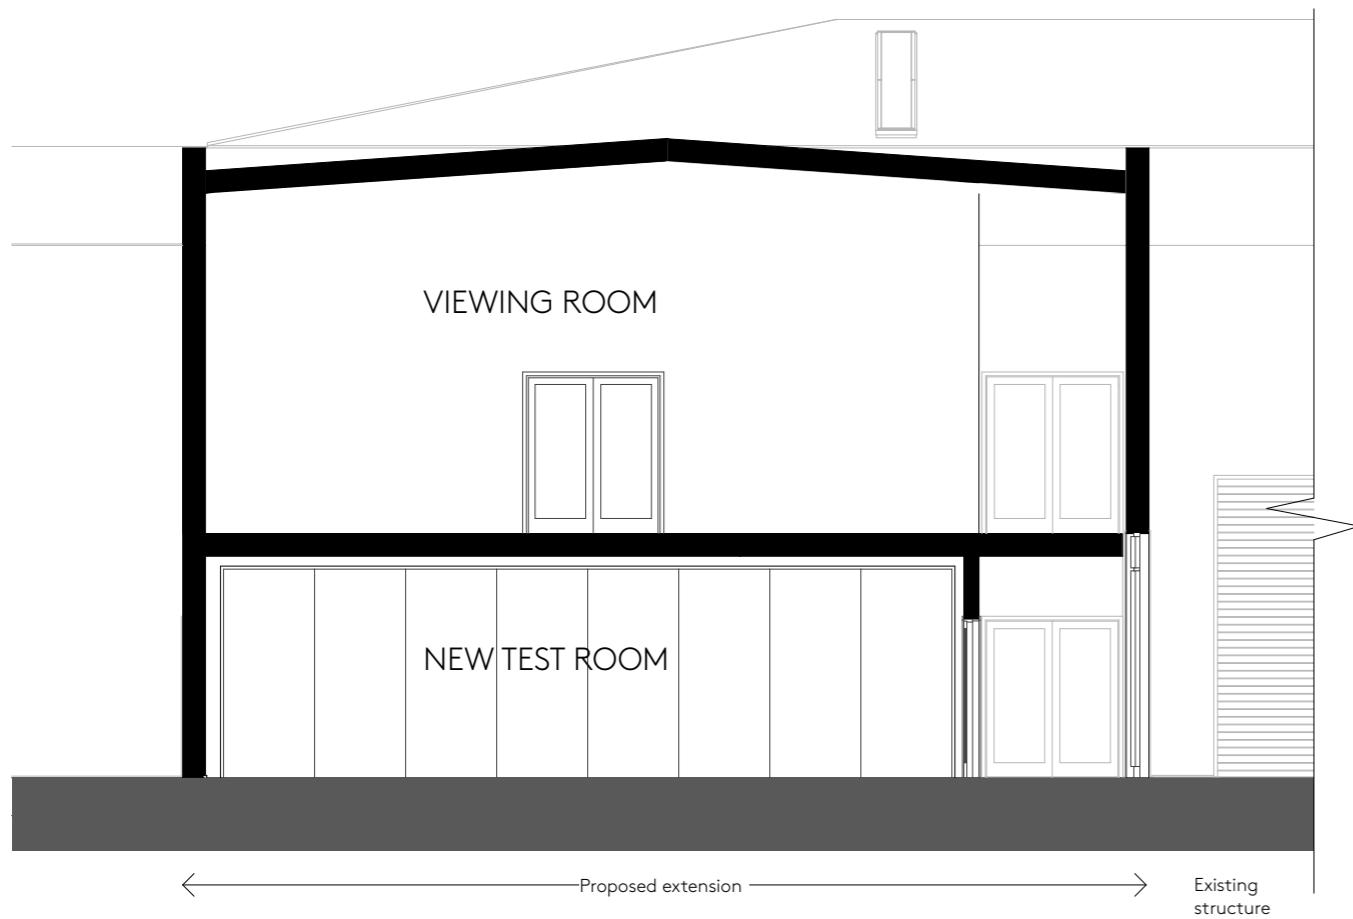

Ackroyd Lowrie		NOTE	KEY	LOCATION	ISSUE	PROJECT	CLIENT				
		<p>DO NOT SCALE FROM THIS DRAWING. DO NOT USE ANY AREAS INDICATED FOR EITHER VALUATION, PURCHASE SALE OR ANY OTHER FORM OF LEGALLY BINDING CONTRACT.</p> <p>DO NOT REPRODUCE ANY PART OF THIS DRAWING WITHOUT PRIOR WRITTEN CONSENT. THIS DRAWING REMAINS THE COPYRIGHT OF ACKROYD LOWRIE LTD.</p>	<p>Site boundary</p> <p>In ownership</p>	<p>Existing structure</p> <p>Proposed structure</p>		<p>Rev. Date Comment</p> <p>01 26/07/2022</p>	739 - Arri Rentals	ARRI			
<p>23 Vyner Street, London E2 9DG Ph: 0203 770 9780 www.ackroydlowrie.com</p>		<p>0 1 5m</p> <p>1:100</p>				DRAWING NO. 739-130	DRAWING Proposed Sections				
						Drawn LR	Checked AR	Current Stage Planning	Scale 1:100@A3	Date 26/07/2022	Issue Set 01