



**Existing Floor Plan**

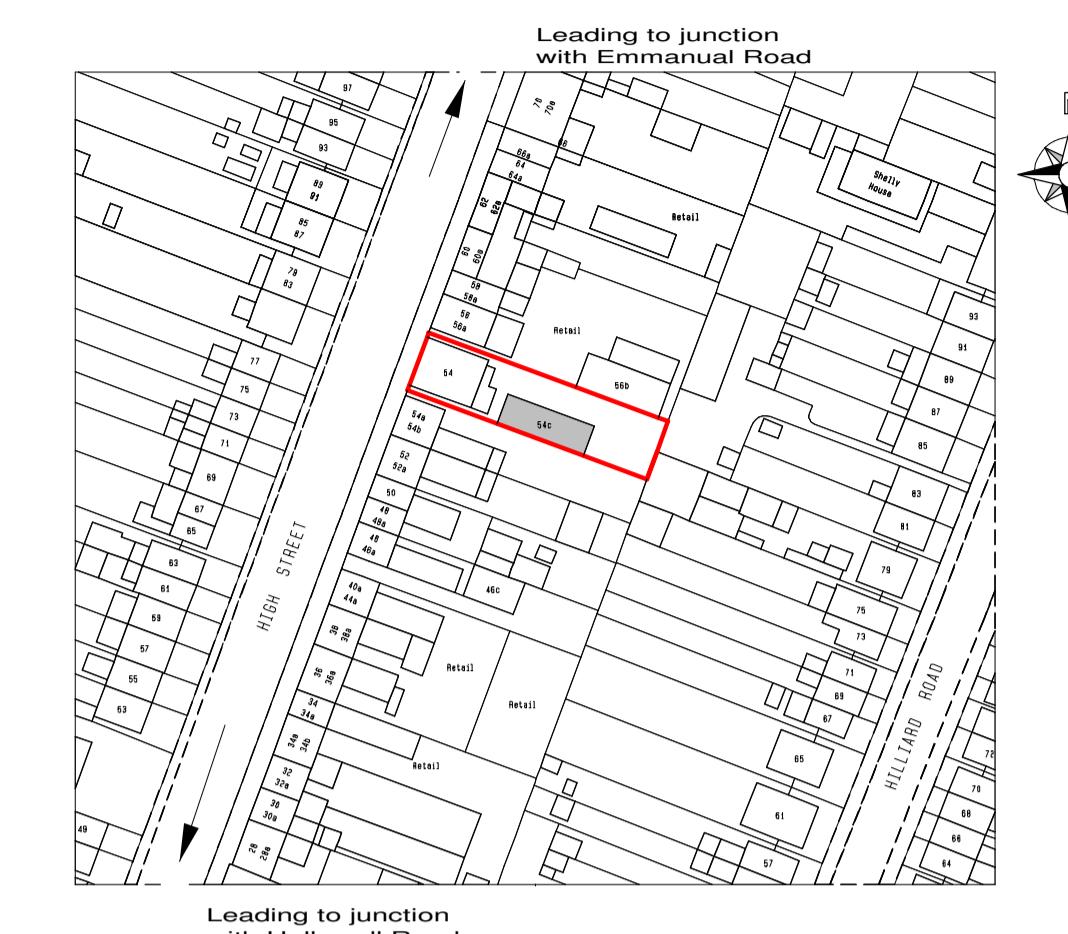


**Location Plan**


Crown Copyright,  
All rights reserved,  
Licence No ES100004406  
Scale 1/1250

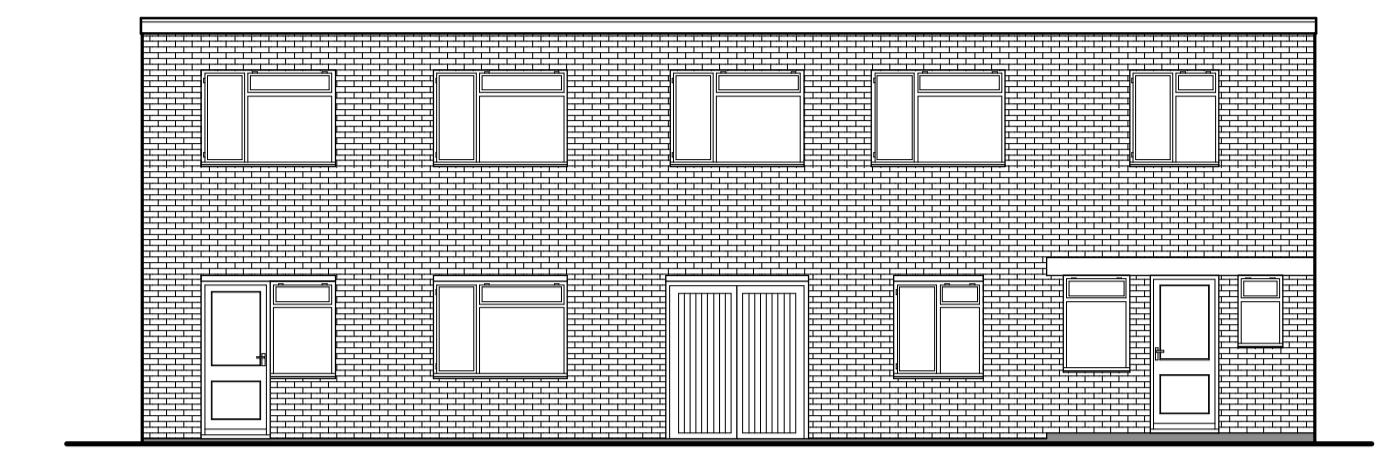


**Existing Front Elevation**

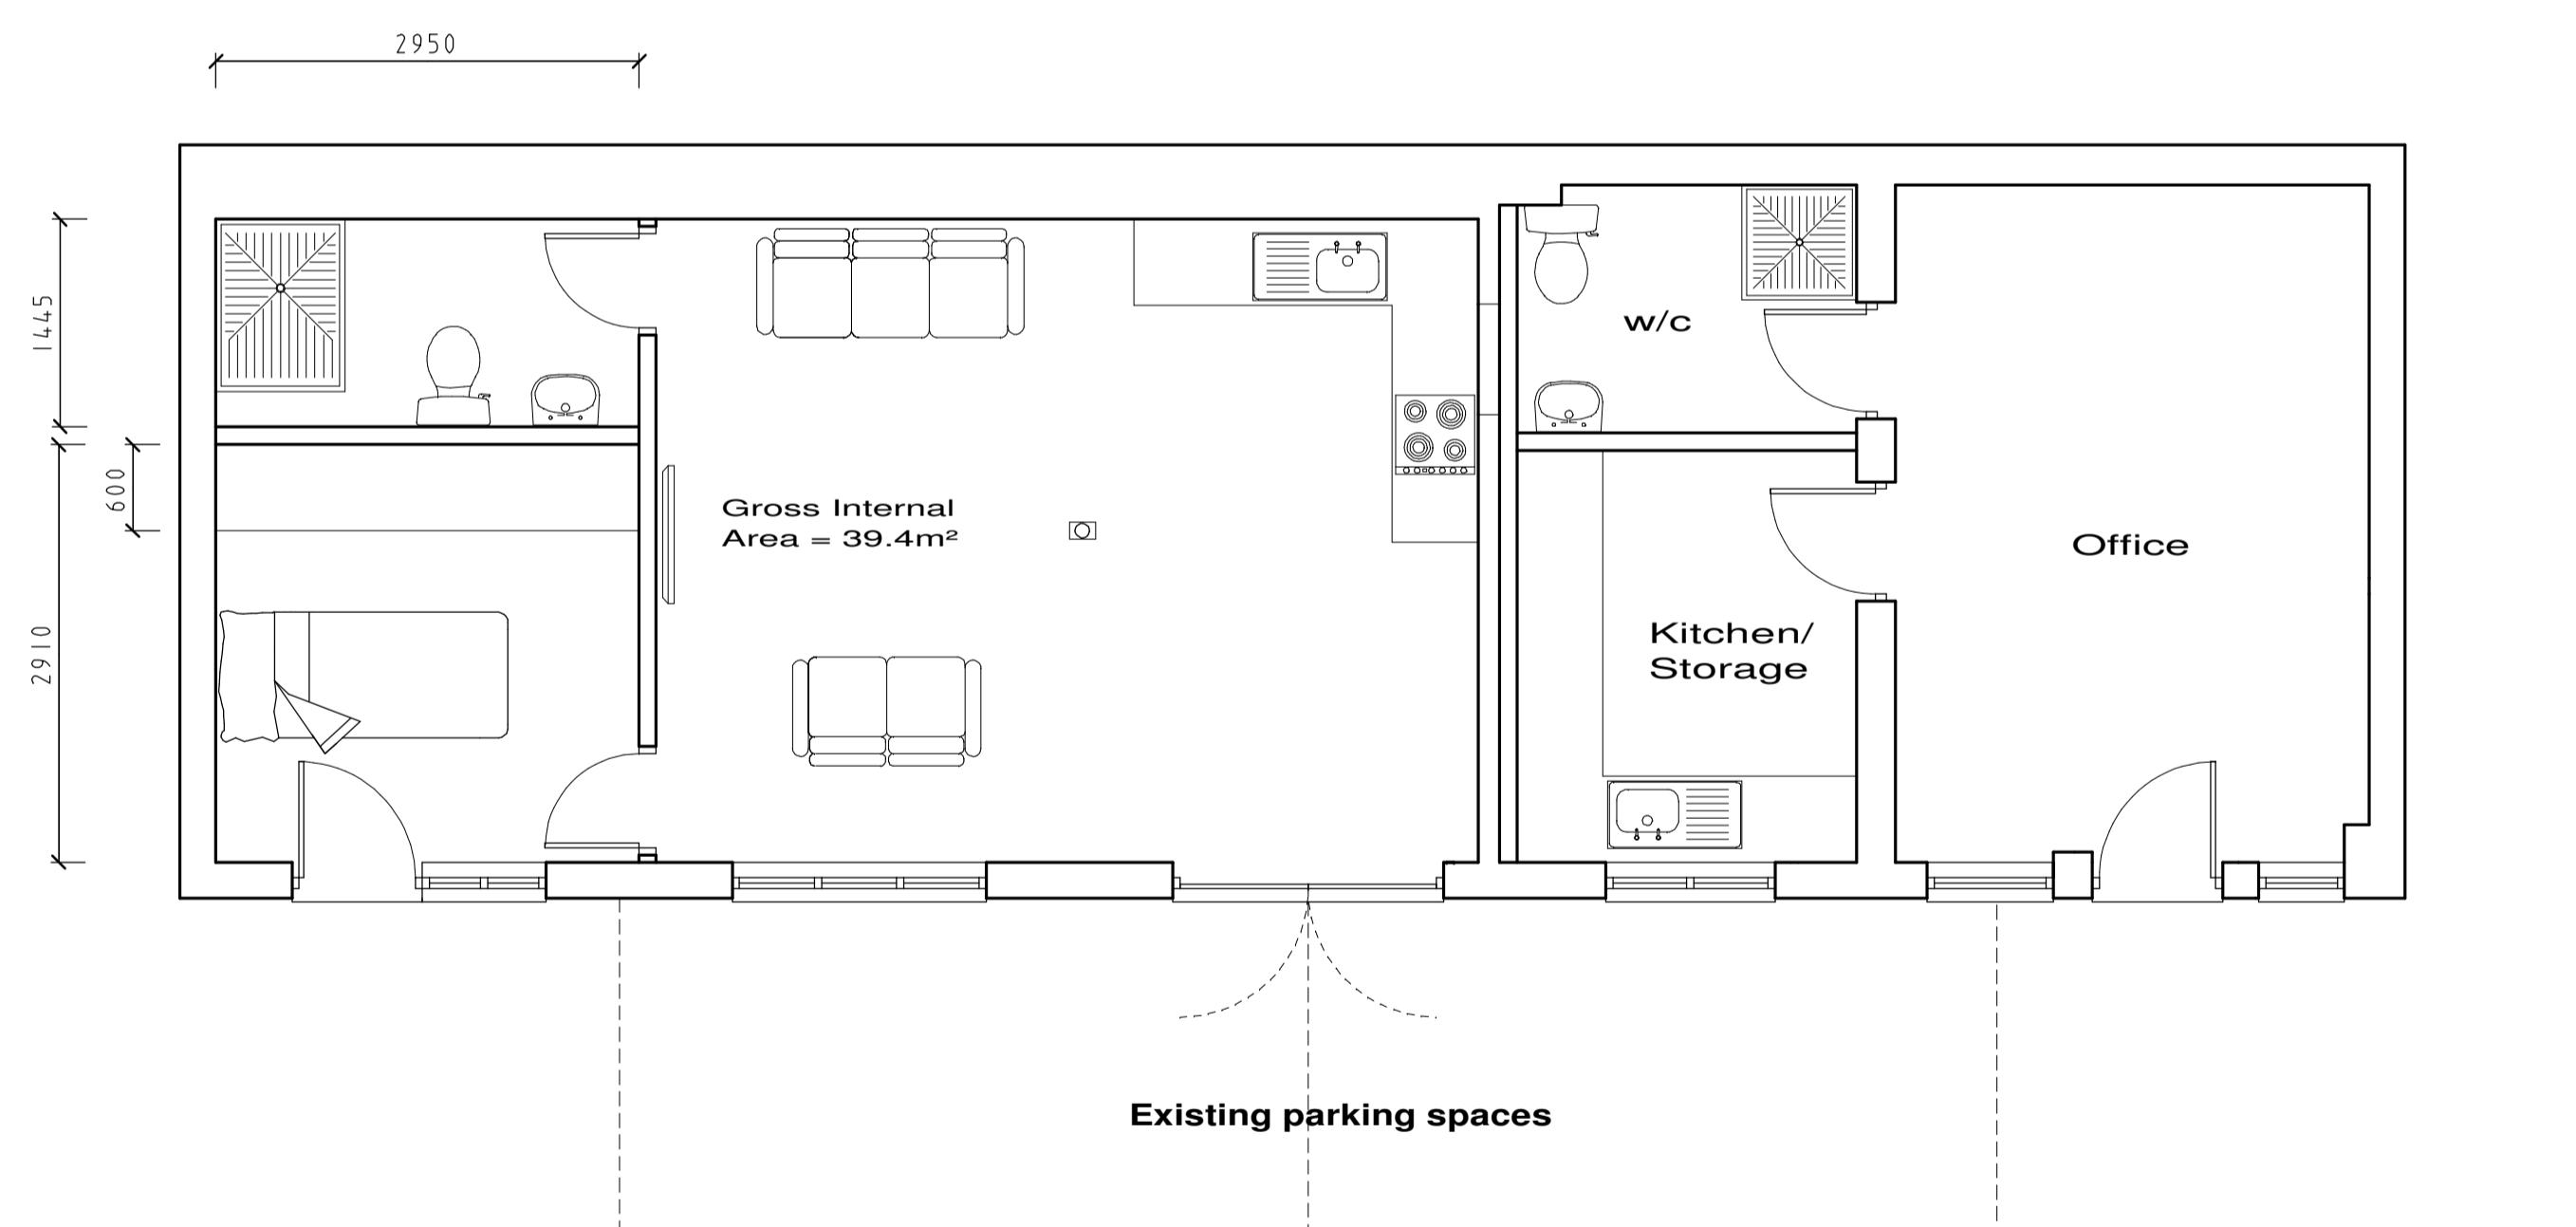

**Proposed Floor Plan**

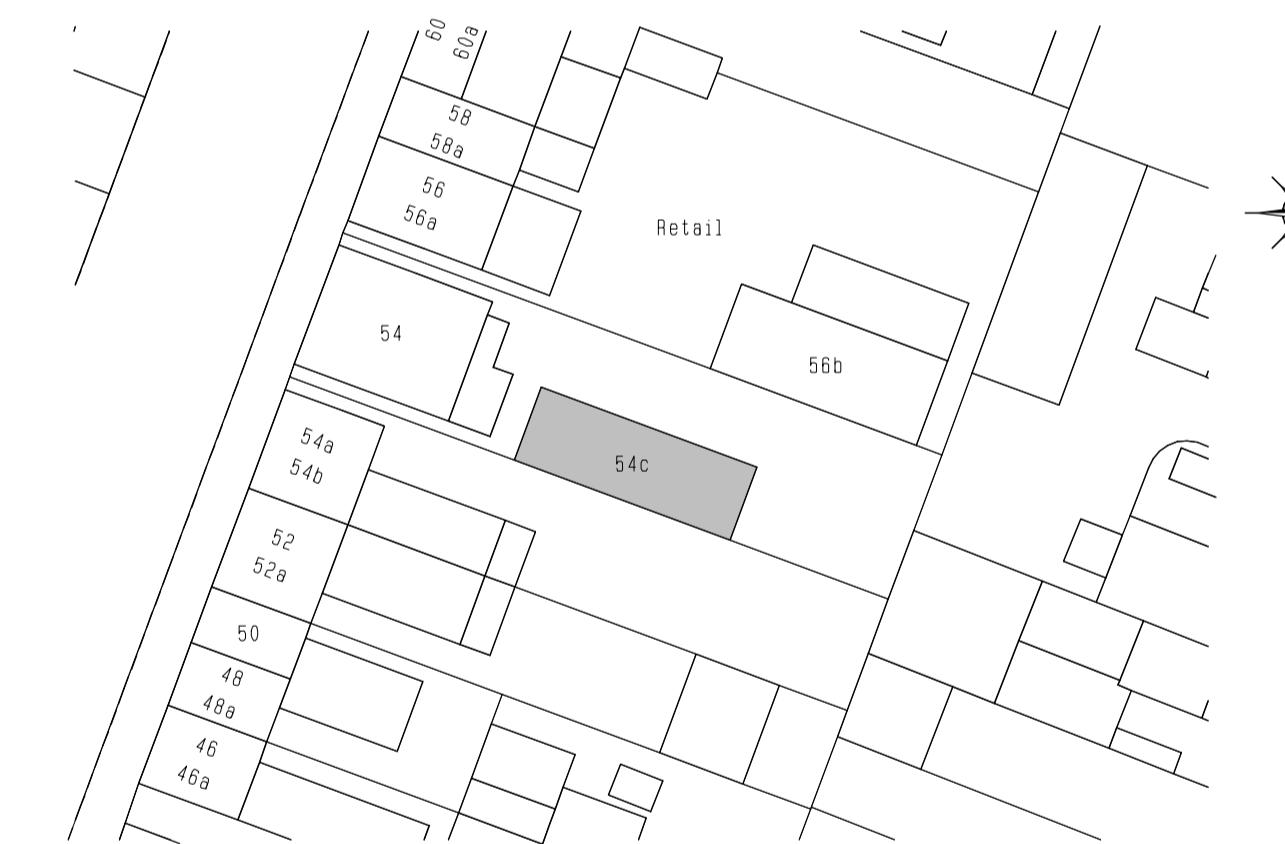

**Block Plan Scale 1/500**

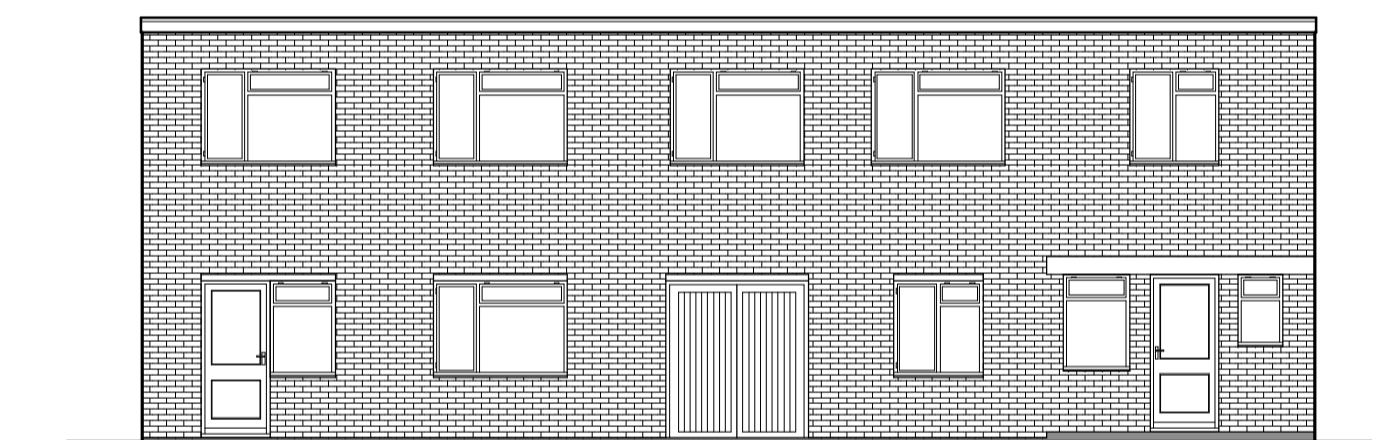

**Proposed Front Elevation**

0 1m 2m 3m 4m 5m 6m 7m 8m 9m 10m

1/50 Bar Scale

0 1m 2m 3m 4m 5m 6m 7m 8m 9m 10m

1/100 Bar Scale

0 10m 20m 30m 40m 50m

1/500 Bar Scale

0 25 50 75 100 125

1/1250 Bar Scale

M. Design changes  
L. Design changes  
K. Design changes  
J. Design changes  
H. Design changes  
F. Info for planners  
E. Info for planners  
D. Changes for planners  
C. Elevations  
B. Location/Block  
A. Design changes

May 2022  
Feb 2022  
Jan 2022  
Jan 22  
15  
Mar 15  
Feb 15  
Dec 15  
Nov 14  
Aug 14

Revisions :	Site	54c High Street, Northwood,	May 2022
Client	Mr D Phillips		Feb 2022
Detail	Ex & Pro Plans		Jan 2022
Scale	1/50 1/100 1/500 1/1250	Drawing Number	
Date	30/07/14	3443/ 1M	
Drawn by	JAS	Size A1	
F.J. Thompson & Co			
		Tel 01923 720277 Fax 01923 772910 email: surveys@fjthompson.co.uk	
Old Kings Arms 30 Church Street Rickmansworth Hertfordshire WD3 1DJ			