


PROPOSED SITE PLAN

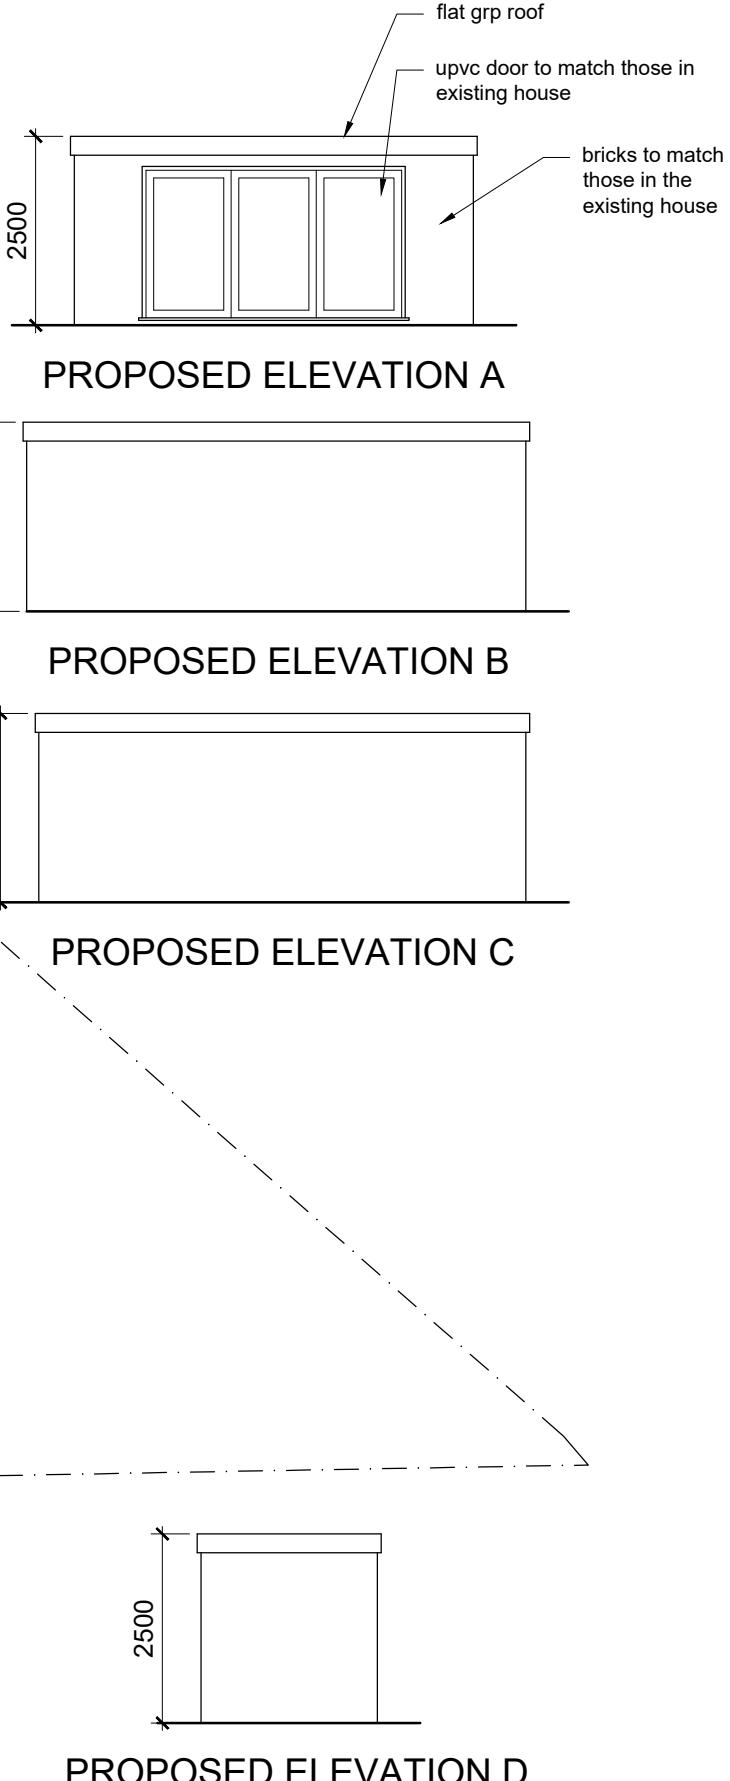

Purpose of Issue

FOR PLANNING PURPOSES ONLY

Notes

1. This drawing is issued for planning purposes. Do not scale from the drawing, for the purposes of construction.
2. Structure to be in accordance with Structural Engineer's drawings.
3. All works to be carried out as per building regulations & approvals of statutory authorities.
4. Party wall/fence matters to be agreed with the adjoining owners.

Project

**OUTBUILDING
AT 35 FREDORA AVENUE, HAYES, UB4 8RD**

Drawing

**PROPOSED
SITE PLAN AND OUTBUILDING ELEVATIONS**

Agent

ORAMA ARCHITECTS LTD
29 The Grove, London NW9 0TL
Tel: 07796657631
Email: sanjeev.sharma@oramaarchitects.com

Scale @ A3

1:100

Date

15/06/25

Revision

-

Project No.

2514

Drawing No.

PL-100-011

