



LEFT ELEVATION



REAR ELEVATION

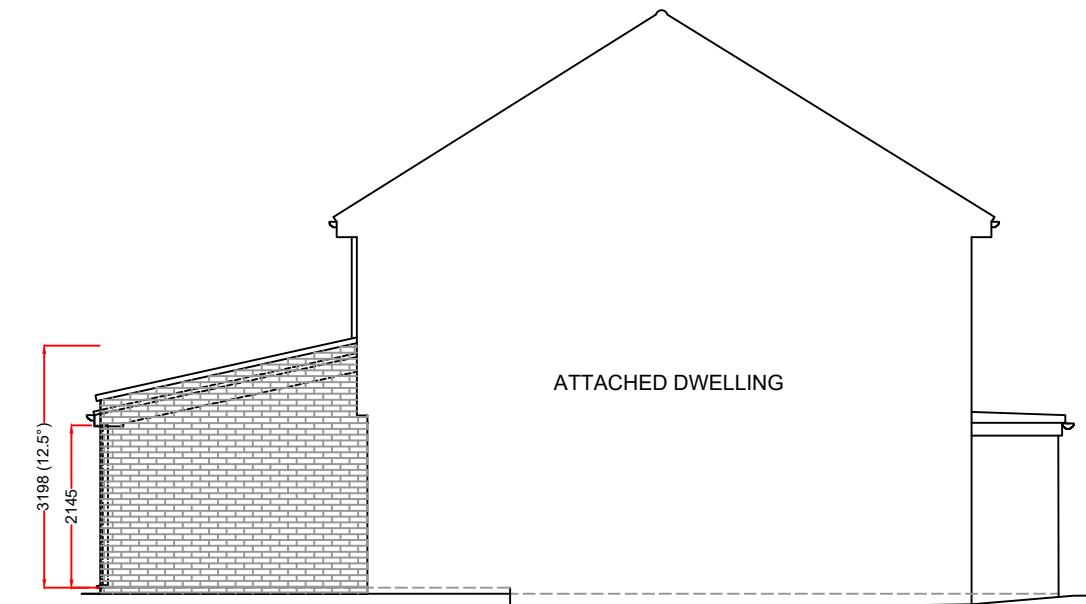

RIGHT ELEVATION

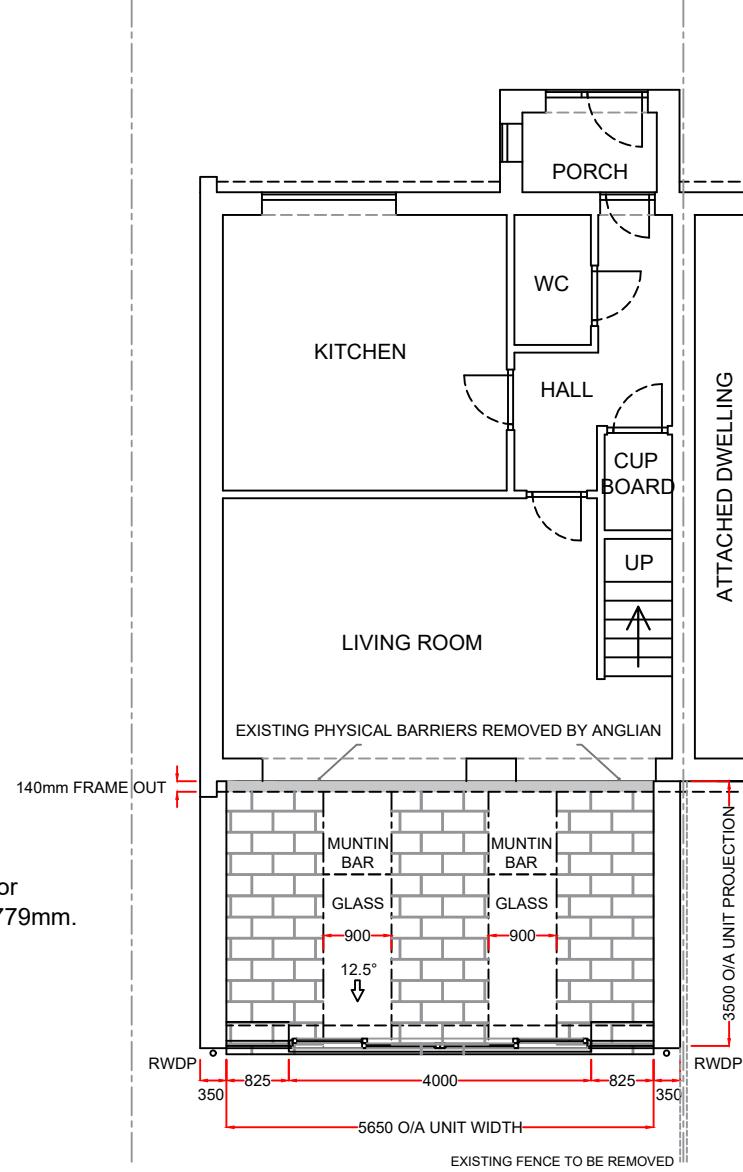

PLAN

Notes:

2 x new knock-throughs by Anglian.

These drawings are the property of Anglian Home Improvements and must not be used, distributed, loaned or copied without the express permission of Anglian Home Improvements.

All dimensions are in millimetres (mm) unless noted otherwise.

Do not use for base laying purposes

Produced on A3 paper

Product specification:
Roof:
 Replica tile type: Harvest Brown
 Roof Glazing: Solaroof Glass
 Obscure Glass: N/A
 Soffit Trim Colour: White
 Rainwater goods Colour: Black

Frames/Doors:
 Frame type: High Impact PVCu Mainframe
 External Colour: WHITE
 Internal Colour: WHITE

Rev.	Date	Description	Initials
 Anglian Home Improvements <small>TELEPHONE: 0800 093 3015</small>			
Drawing title: Proposed Plan and Elevations			
Contract No.: 900-13059 Page 2 of 2			
Proposed: PVCu Replica Extension At: 200 LADYGATE LANE RUISLIP MIDDLESEX HA4 7QY			
Drawers initials: JAG Scale : 1:100 Date: 07/11/2023			