


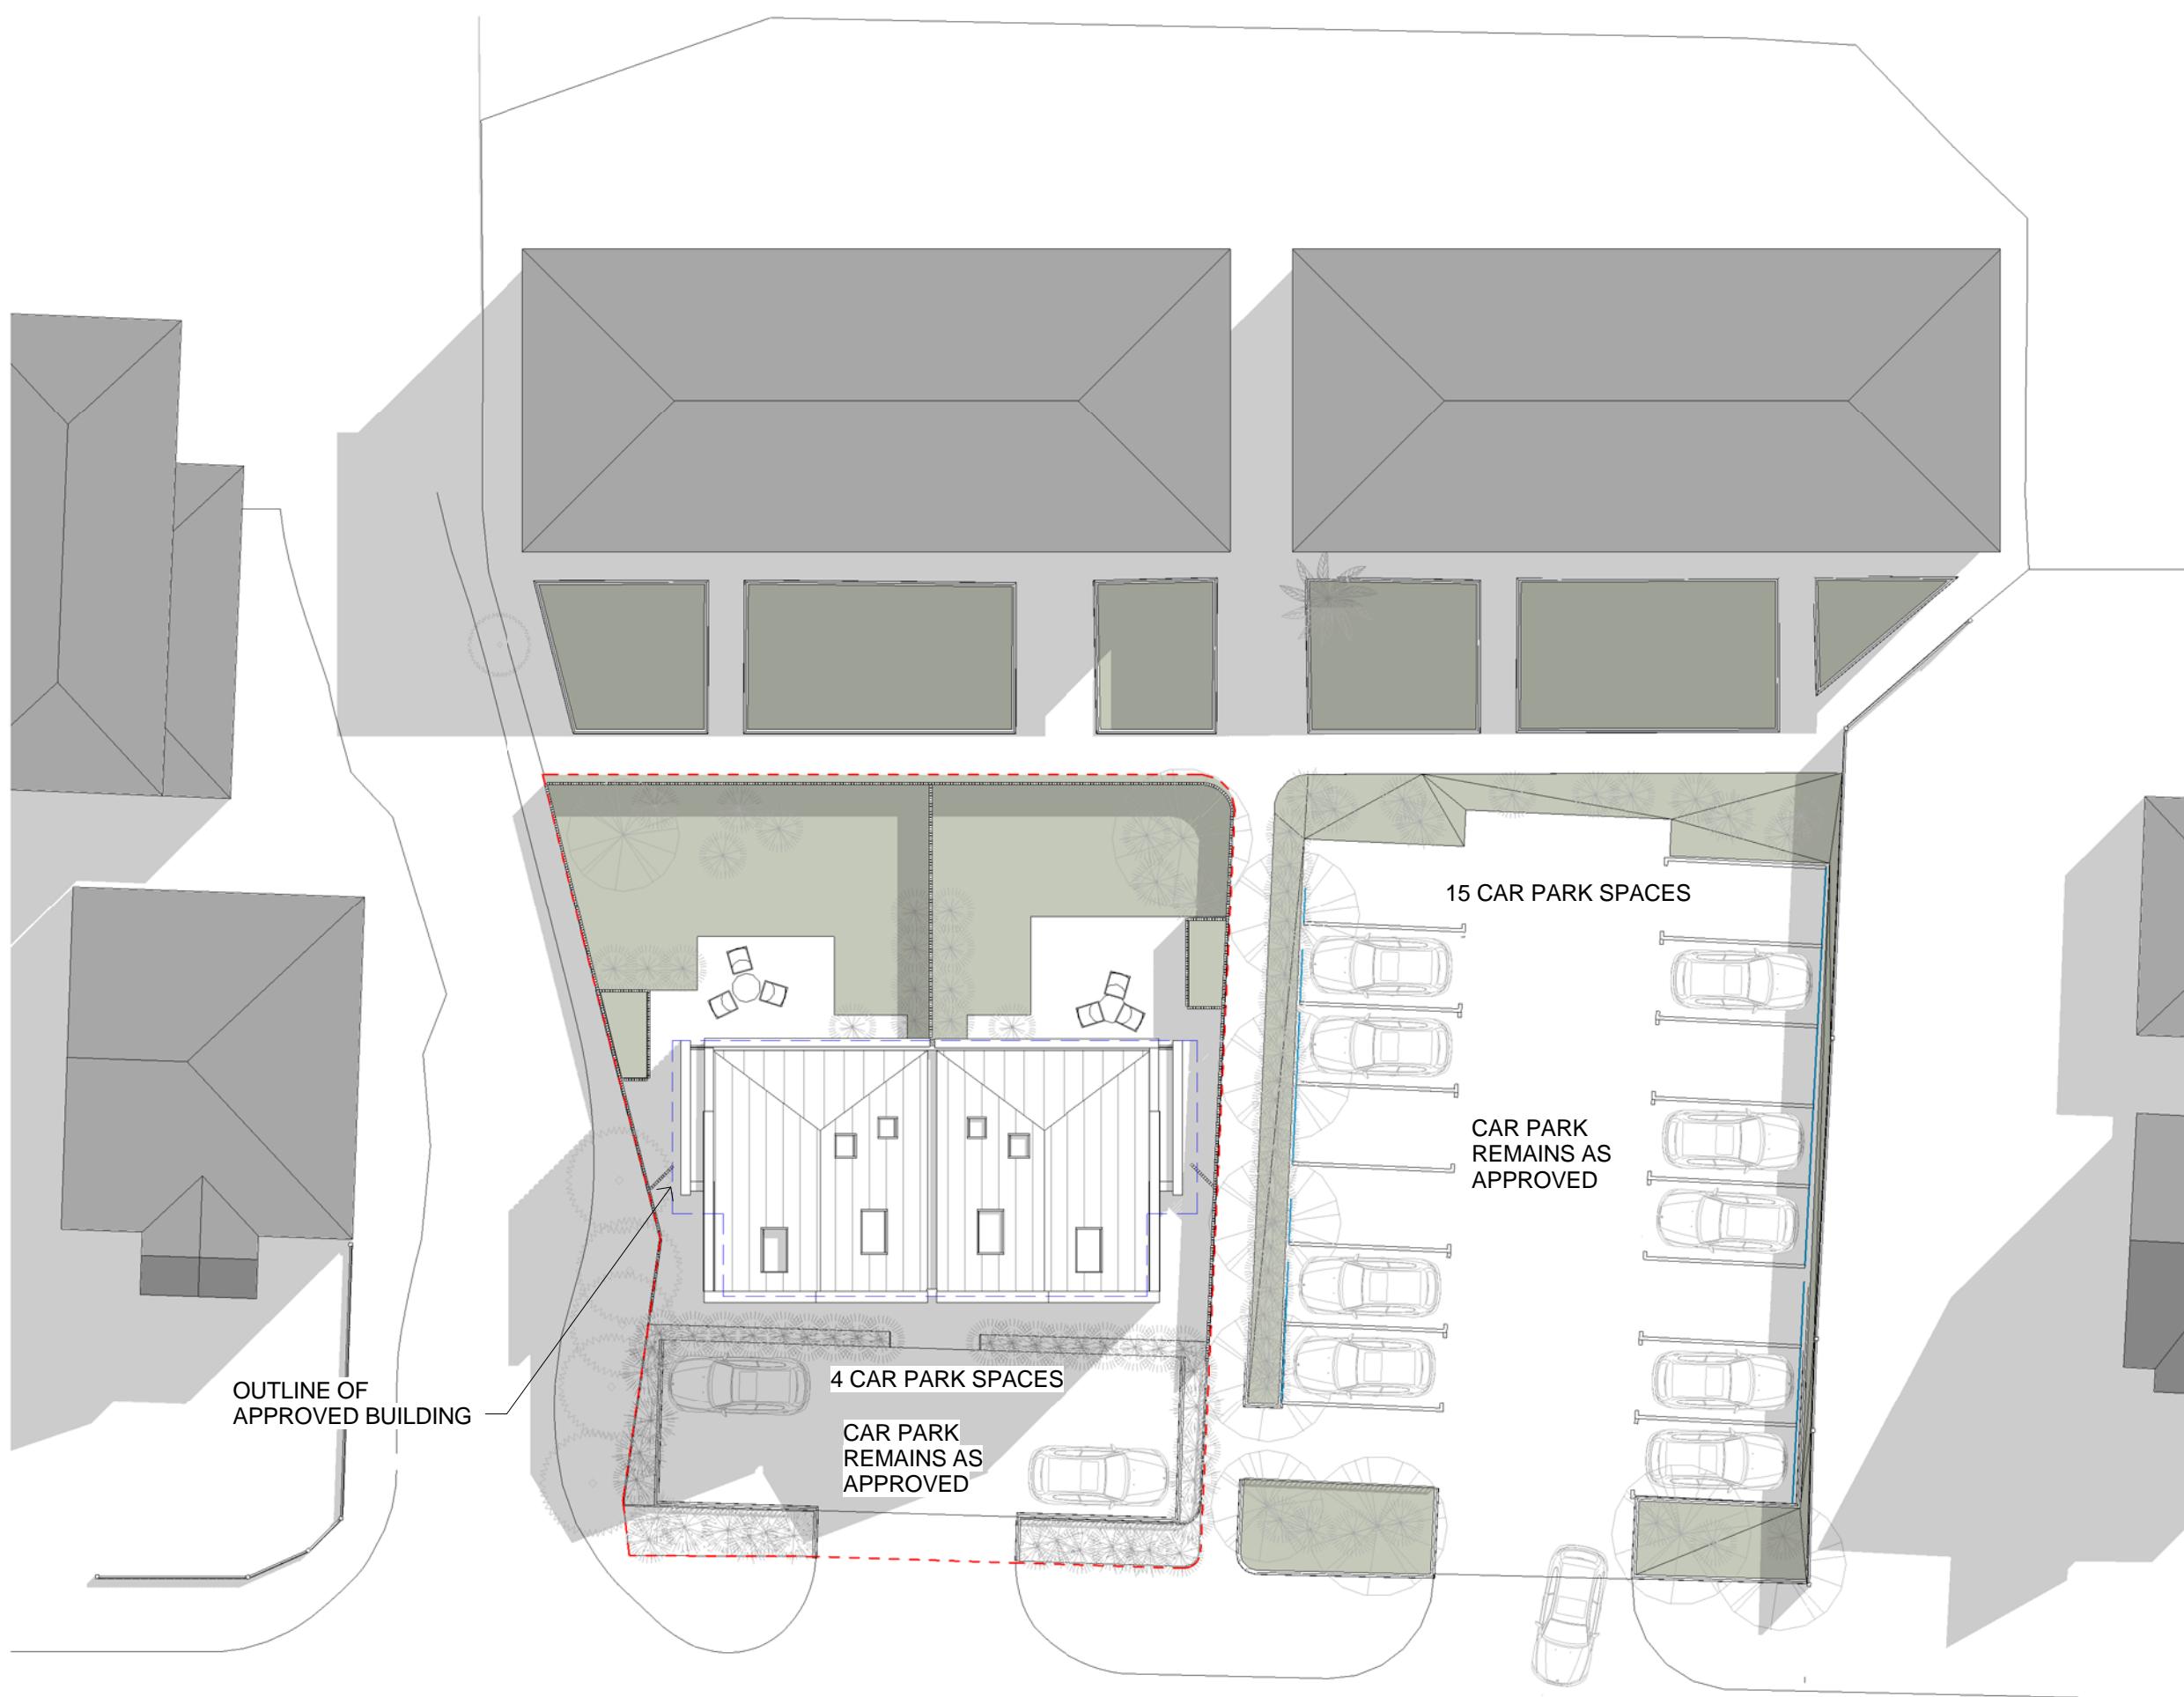

----- SITE BOUNDARY



0 2 4 6 8 10 12 14 16 18 20 (m)

A	Revised roof profile	SR	08/03/18
REV/ ISSUE	NOTE	DRN	DATE

SCALE	DATE	DRN	CHK
1:200@A3	27.11.2017	SR	MH

PROJECT  
LAND FRONTING 99-105a  
AND 107-113a WILLOW TREE  
LANE, HAYES, UB4 9BL

DRAWING  
PROPOSED SITE PLAN

**bubble**  
architects  
STUDIO 205 THE BUSWORKS  
39-41 NORTH ROAD  
LONDON N7 9DP  
WWW.BUBBLEARCHITECTS.CO.UK

JOB NO	DRAWING NO	REV
017027	P-Si-D-010	A