



Schedule of Accommodation:

Existing C3 Use:

2no. - 3 Bed 5 person houses

Ground floor GIFA =

95 @ 44.8m<sup>2</sup>

97 @ 44.8m<sup>2</sup>

**TOTAL = 89.6m<sup>2</sup>**

First Floor GIFA =

95 @ 46.4m<sup>2</sup>

97 @ 46.4m<sup>2</sup>

**TOTAL = 92.8m<sup>2</sup>**

Total GIFA of both houses

**= 182.4m<sup>2</sup>**


Proposed Temporary C2 use

change of use to accommodate:

2 residents maximum of 4 support staff including manager

Note:

No internal changes proposed for temporary C2 use.

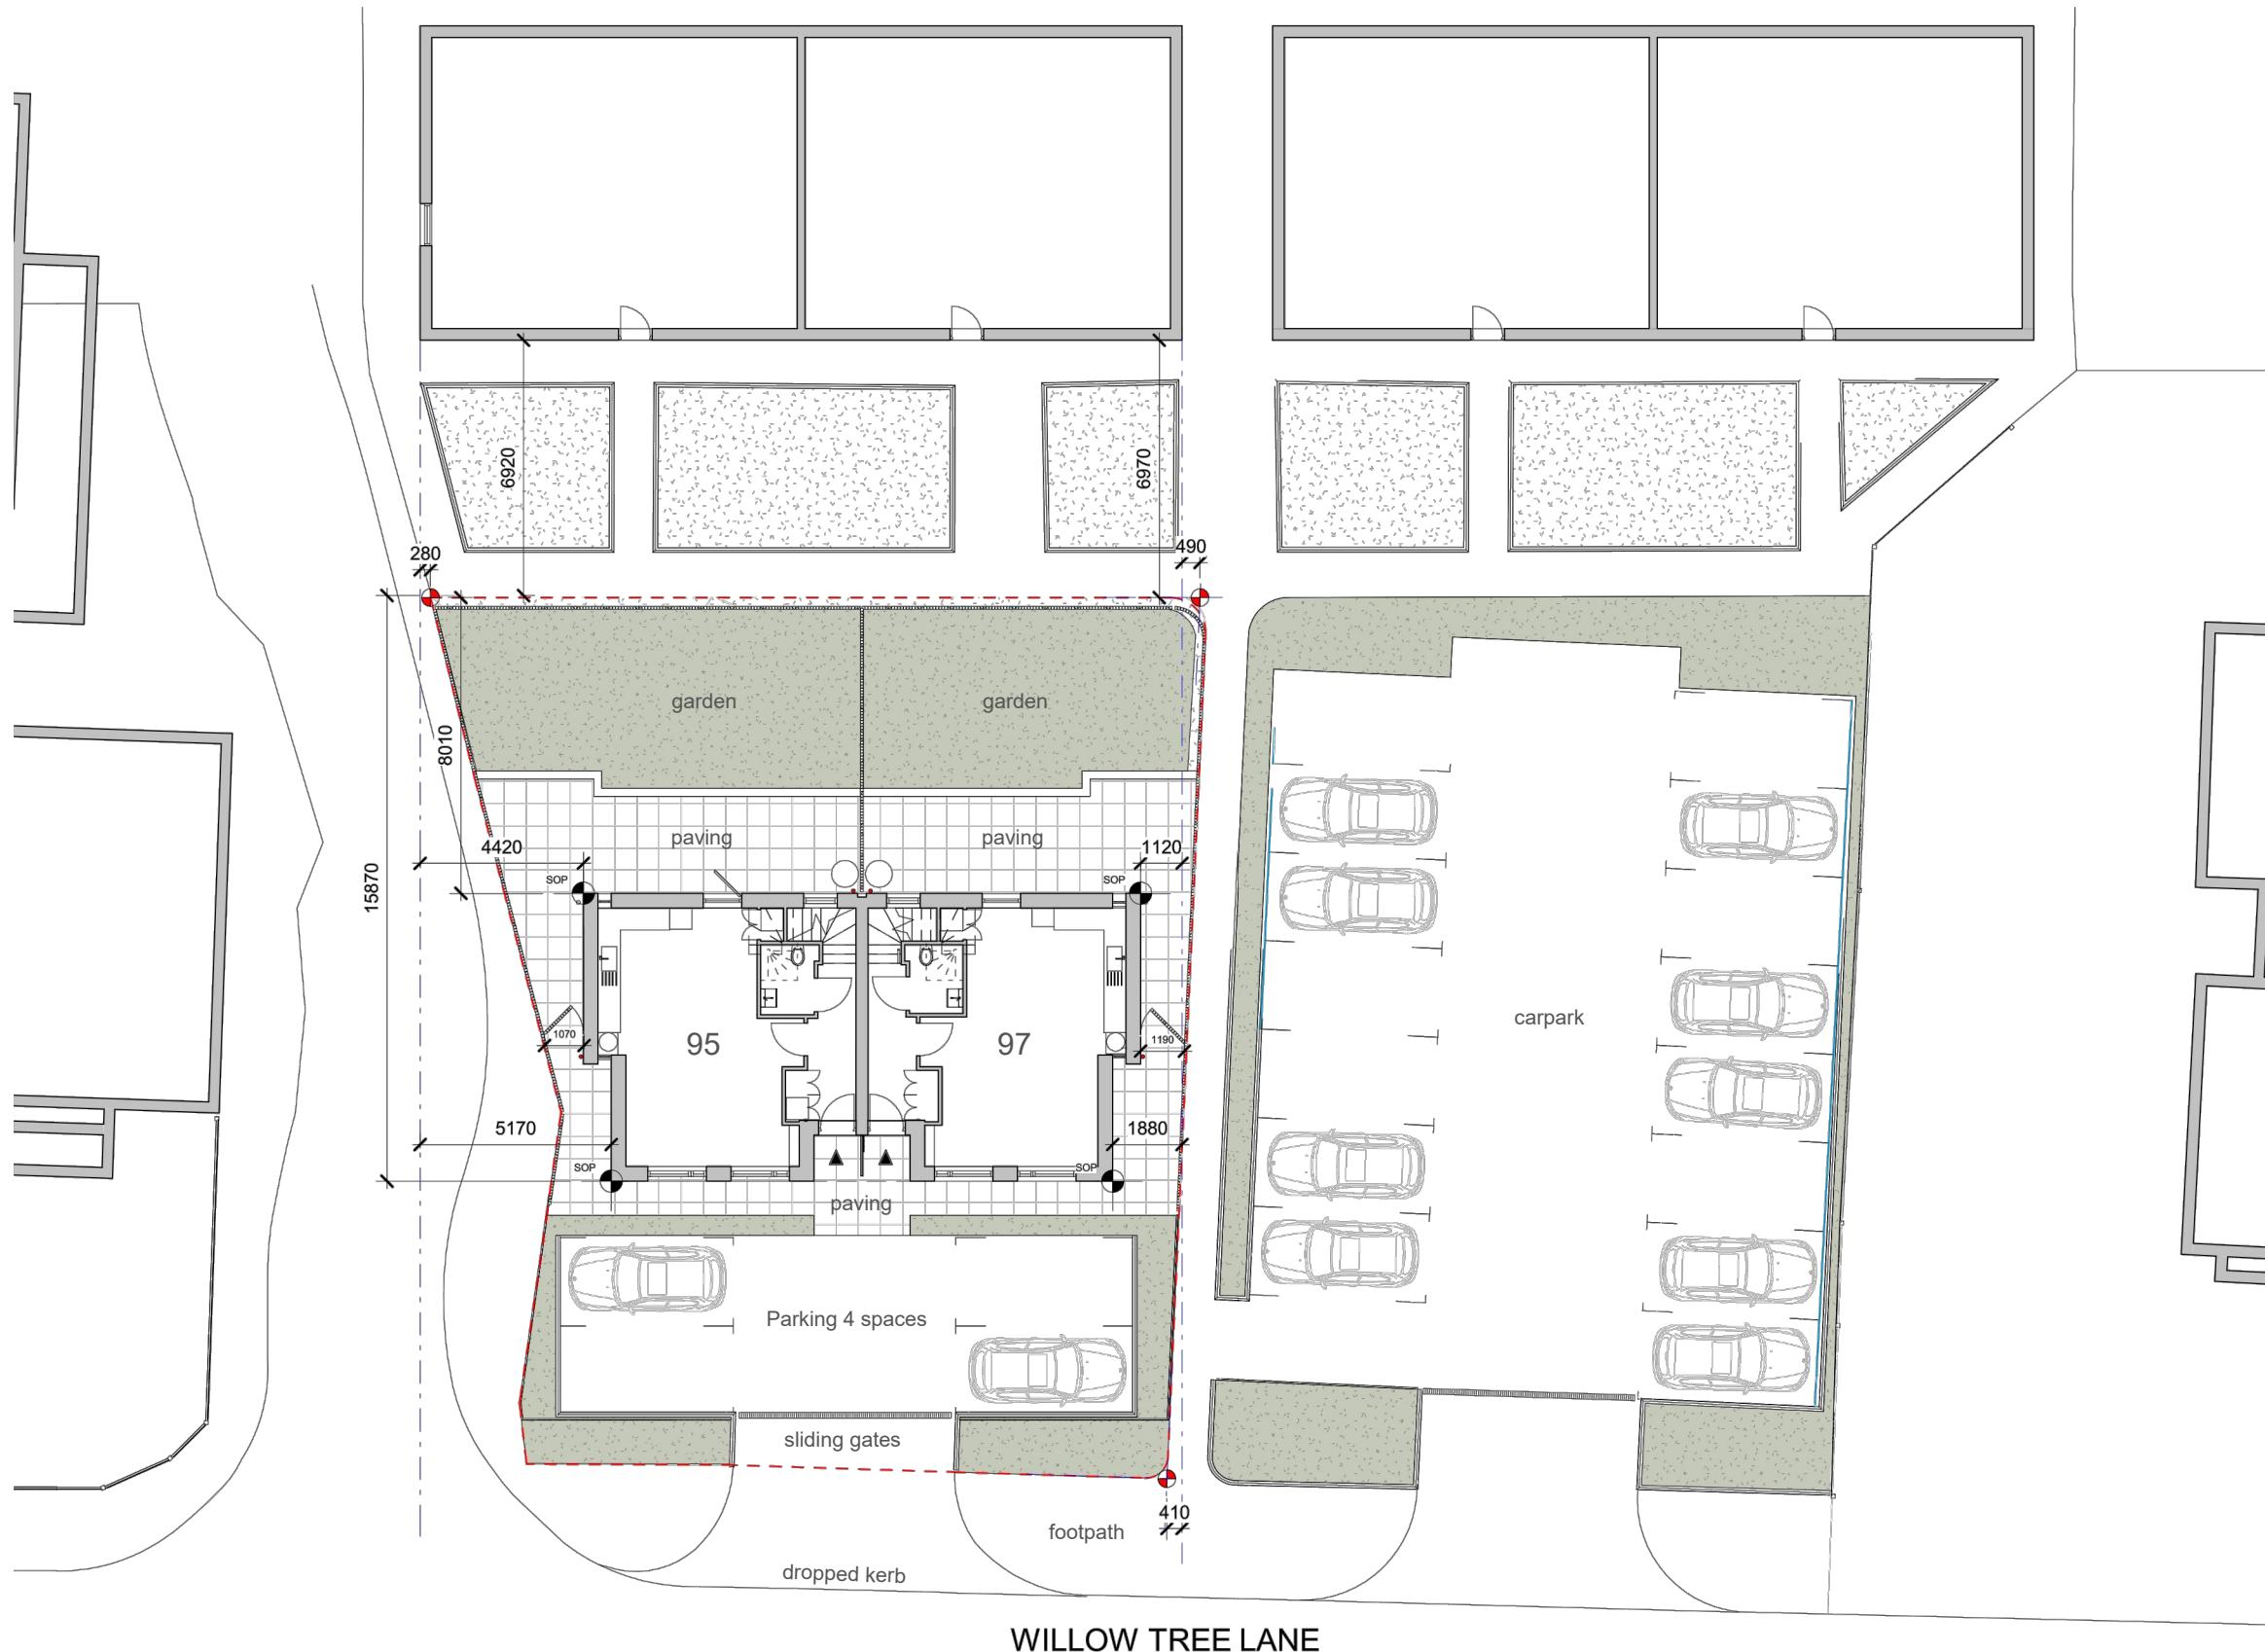

Rev	Revision notes	Initials	Date
 <b>HILLINGDON</b> <small>LONDON</small>			
<small>PLACE DIRECTORATE CAPITAL PROGRAMME WORKS SERVICE 2E/10, CIVIC CENTRE, UXBRIDGE, UB8 1UW Tel: 01895 250 111 <a href="http://www.hillingdon.gov.uk">www.hillingdon.gov.uk</a></small>			
<small>PROJECT 95 &amp; 97 WILLOW TREE LANE, HAYES, UB4 9BL</small>			
<small>DESCRIPTION</small>			
<small>EXISTING SITE PLAN</small>			
<small>SCALE 1:200 @ A3</small>		<small>DRAWN BY MY</small>	<small>CHECKED BY SV</small>
<small>DRAWING NO. 2023/D/343/02</small>		<small>DATE JUNE 2023 REV.</small>	