


ADDRESS: 7, DARRIS CLOSE, HAYES, UB4 9RX.	DRAWING TITLE: EXISTING FLOOR PLANS			DATE: 01/10/2024
	DRG. NO. - PA/07/E.01	REV:	SCALE - 1: 100	DRG. PAPER SIZE: A3



EXISTING FRONT ELEVATION

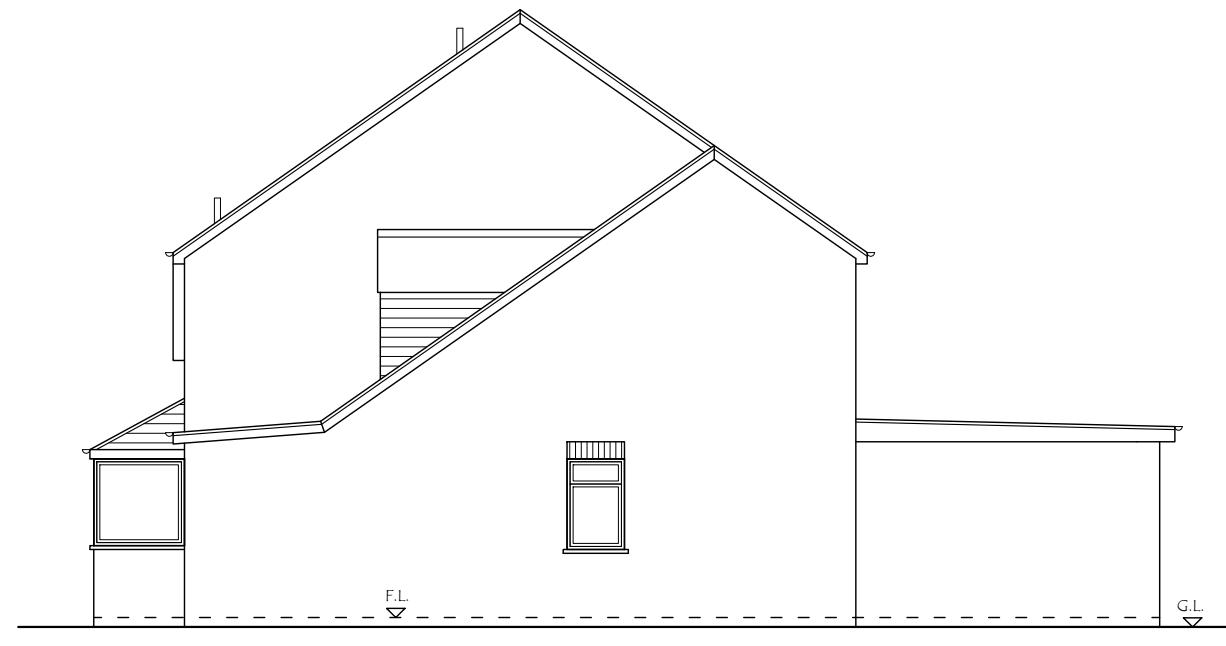

EXISTING SIDE ELEVATION

ADDRESS:  
7, DARRIS CLOSE,  
HAYES, UB4 9RX.

DRAWING TITLE: EXISTING/PROPOSED ELEVATIONS

DRG. NO. - PA/07/P.02

DATE: 01/10/2024

DRG. PAPER SIZE: A3

MATERIALS TO  
MATCH EXISTING  
AS CLOSELY AS  
POSSIBLE


DORMER	4.68m <sup>2</sup> 5.51m	25.78m <sup>3</sup>
TOTAL = 25.78m <sup>3</sup>		
25.78m <sup>3</sup> < 50m <sup>3</sup> , THEREFORE ITS P.D.		

0M 1M 2M 3M 4M 5M 6M 7M 8M 9M 10M

PROPOSED FRONT ROOFLIGHTS WOULD  
NOT PROJECT MORE THAN 15CM FROM  
THE PLANE OF THE FRONT ROOF SLOPE




PROPOSED FRONT ELEVATION

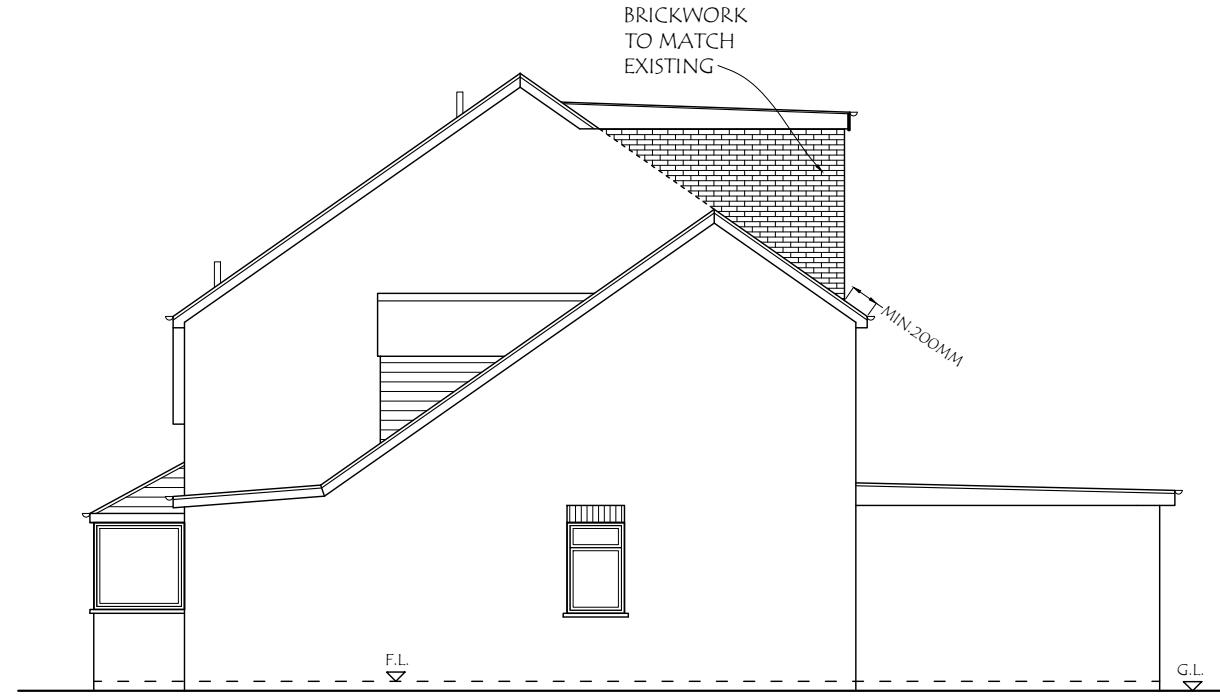

PROPOSED SIDE ELEVATION



EXISTING REAR ELEVATION

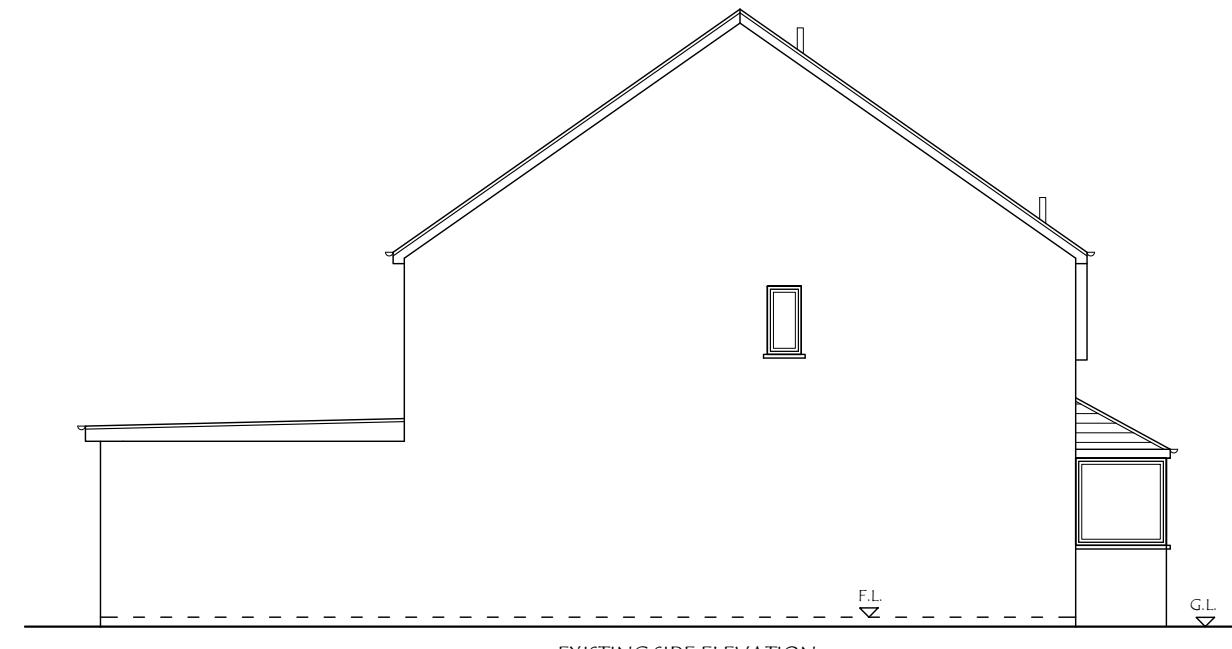

EXISTING SIDE ELEVATION


ADDRESS: 7, DARRIS CLOSE, HAYES, UB4 9RX.	DRAWING TITLE: EXISTING/PROPOSED ELEVATIONS	DATE: 01/10/2024
	DRG. NO. - PA/07/P.03	REV: 1
	SCALE - 1: 100	DRG. PAPER SIZE: A3
0M 1M 2M 3M 4M 5M 6M 7M 8M 9M 10M		

MATERIALS TO  
MATCH EXISTING  
AS CLOSELY AS  
POSSIBLE


	DORMER	4.68m <sup>2</sup> 5.51m	25.78m <sup>3</sup>
TOTAL = 25.78m <sup>3</sup>			25.78m <sup>3</sup> x 50m <sup>3</sup> , THEREFORE ITS P.D.



PROPOSED REAR ELEVATION

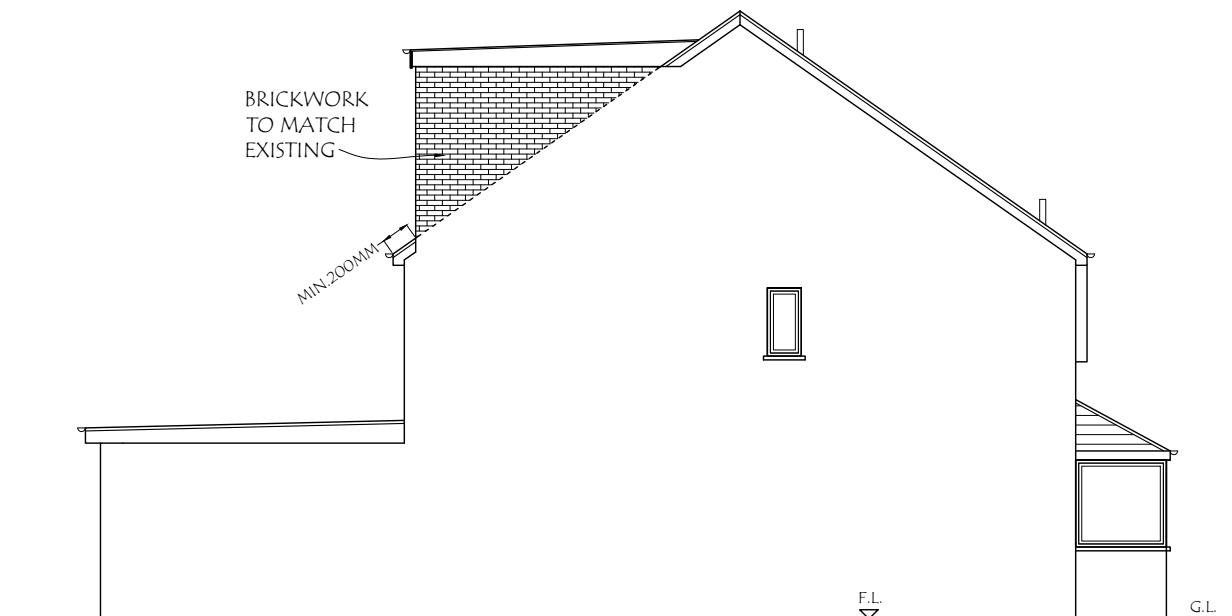

PROPOSED SIDE ELEVATION

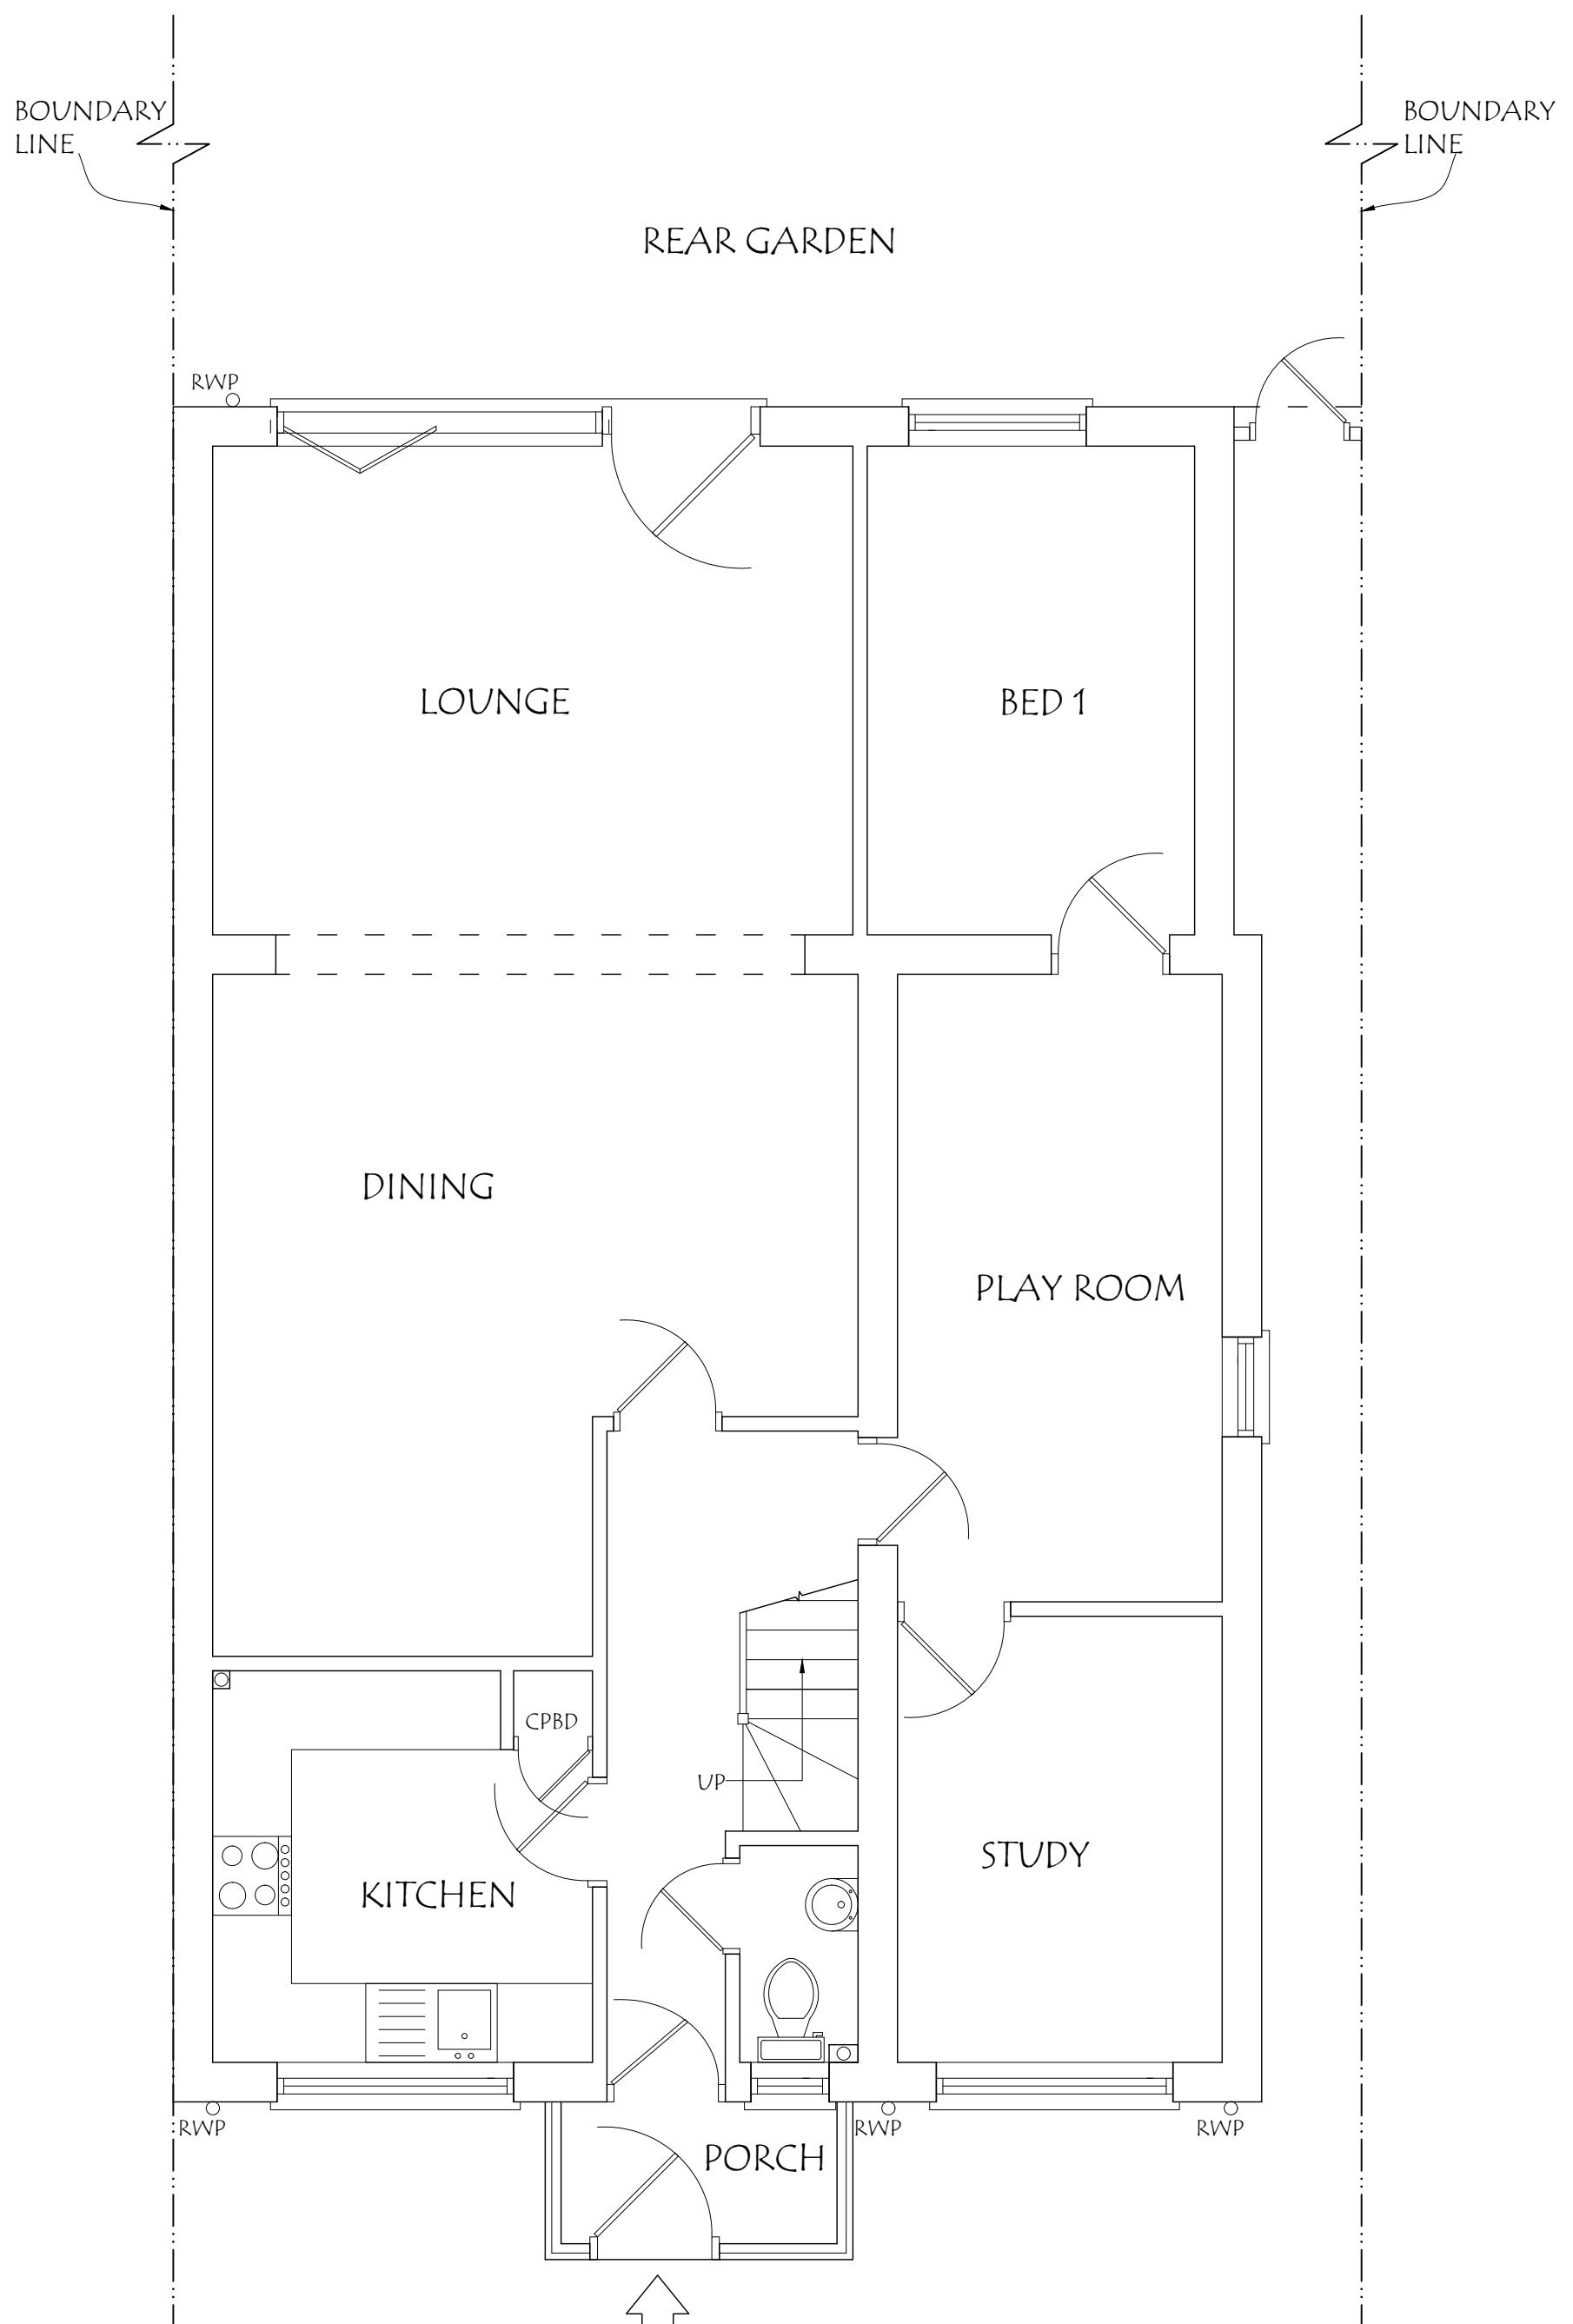

ADDRESS:  
7, DARRIS CLOSE,  
HAYES, UB4 9RX.

DRAWING TITLE: PROPOSED GROUND FLOOR PLAN


DATE: 01/10/2024


DRG. NO. - PA/07/P.04

REV:

SCALE - 1: 50

DRG. PAPER SIZE: A3

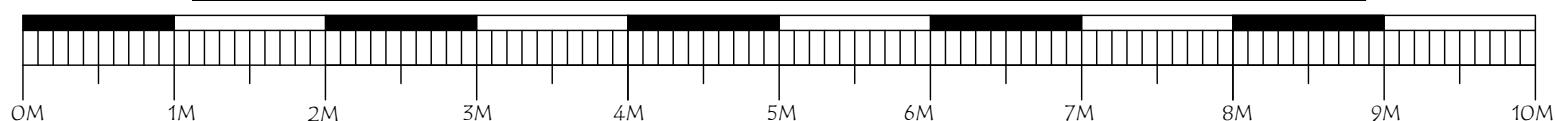

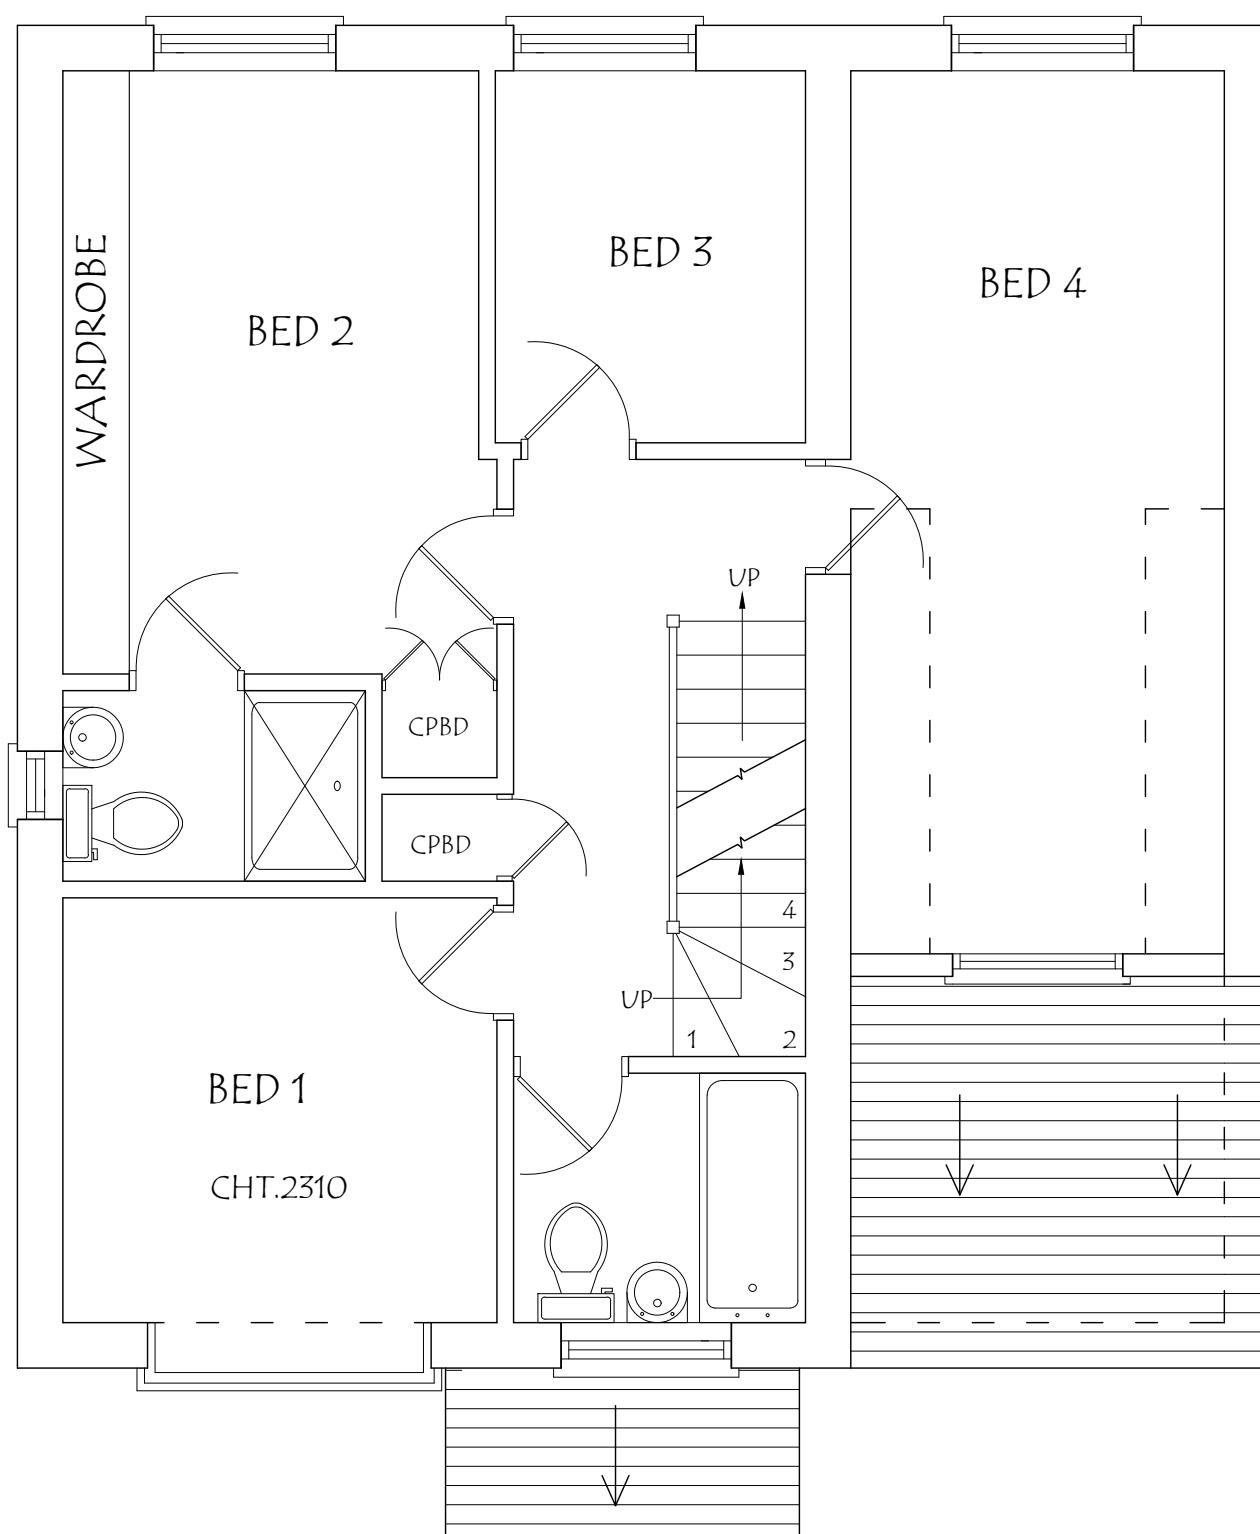

ADDRESS:  
7, DARRIS CLOSE,  
HAYES, UB4 9RX.

DRAWING TITLE: PROPOSED FIRST FLOOR PLAN


DATE: 01/10/2024


DRG. NO. - PA/07/P.05

REV:

SCALE - 1: 50

DRG. PAPER SIZE: A3

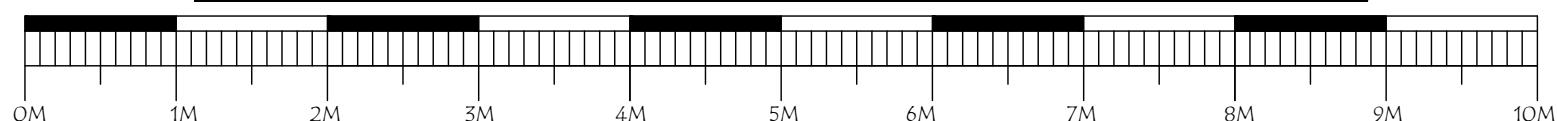

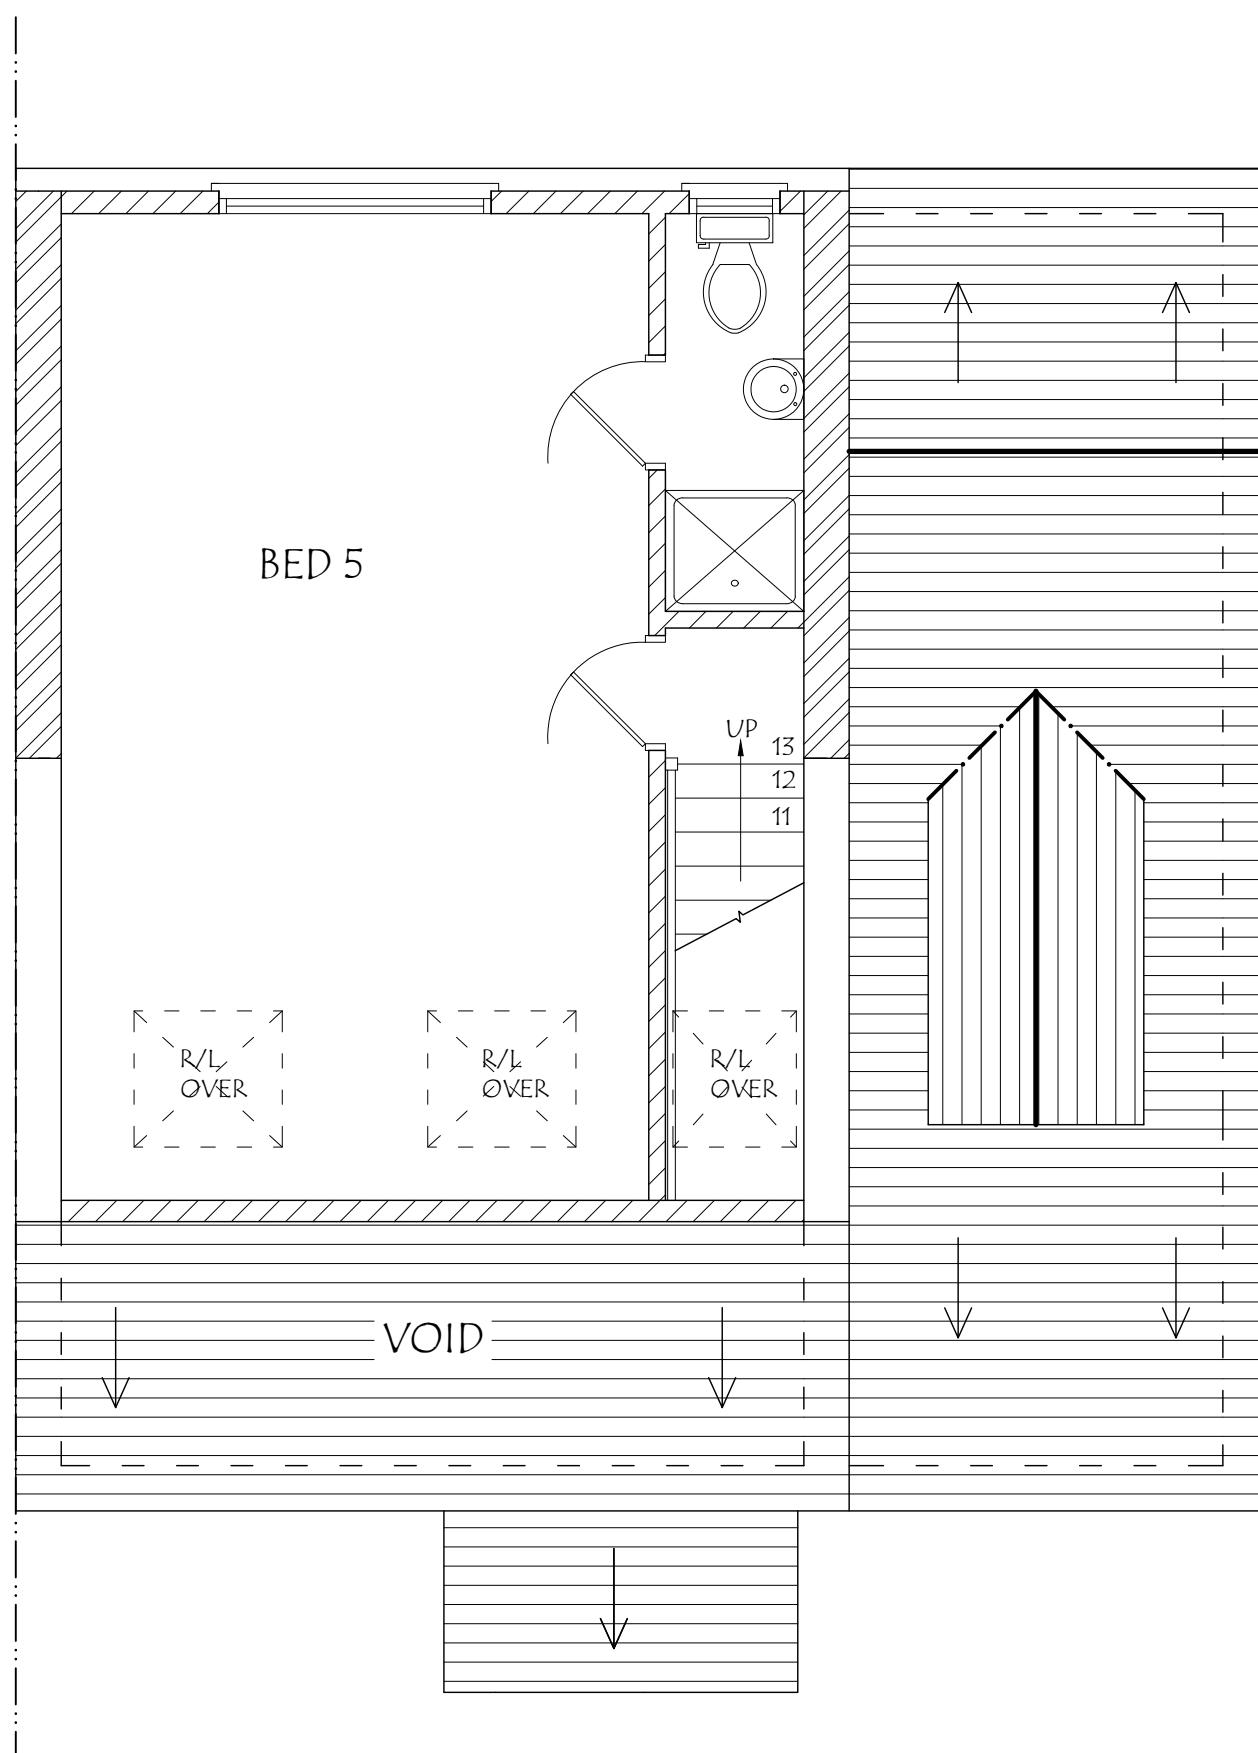

ADDRESS:  
7, DARRIS CLOSE,  
HAYES, UB4 9RX.

DRAWING TITLE: PROPOSED SECOND FLOOR PLAN

DATE: 01/10/2024

DRG. NO. - PA/07/P.06

REV:

SCALE - 1: 50

DRG. PAPER SIZE: A3

