


DRAWING, CONSTRUCTION AND MATERIAL NOTES :	
1.	THE COPYRIGHT OF THIS DRAWING IS VESTED IN PRINGLEDESIGN LIMITED AND IT MAY NOT BE REPRODUCED IN WHOLE OR PART OR USED FOR THE MANUFACTURE OF ANY ARTICLE WITHOUT THE EXPRESS PERMISSION OF THE COPYRIGHT HOLDERS.
2.	THIS DRAWING IS TO BE READ IN CONJUNCTION WITH ALL RELEVANT STRUCTURAL ENGINEERS SERVICE ENGINEER'S AND PRINGLEDESIGN DRAWINGS AND SPECIFICATIONS.
3.	IF YOU ARE NOT CERTIFIED OR FAMILIAR WITH THE DRAWINGS PLEASE REFER TO THE SERVICE ENGINEER'S DRAWINGS AND SPECIFICATIONS.
4.	ALL DRAWINGS ARE IN METRES AND ARE NOT DRAWN TO SCALE.

DRAWING KEY & SYMBOLS	
	existing wall / structure (tbc if structural by engineer)
	proposed structural wall (tbc if structural by engineer)
	proposed partition (tbc if structural by engineer)
	existing foul water drainage run (tbc)
	proposed structural beam (tbc by the engineer)
	direction of staircase (arrow in upwards direction)

ABBREVIATIONS	
cbd	cupboard
ic	inspection chamber
rwp	rain water pipe
svp	soil vent pipe
rl	root light / window

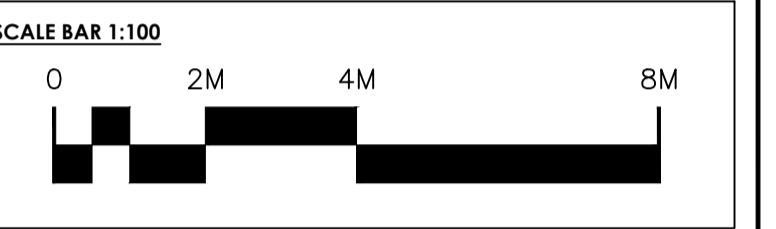


REV:	DESCRIPTION:	BY:	DATE:
STATUS: PLANNING APPLICATION			

PRINGLE.DESIGN
est. 2015 UK / SE
32 The Drive
Wallington
Surrey
SM6 9LX
Pringledesign@Outlook.com
0208 432 2864


CLIENT: Windcrest Liftbits Ltd
Abbey Industrial Estate
Wembley
HA0 1NR

SITE: 130 Pinner Road
Northwood
HA6 1BP
TITLE: EXISTING SITE PLAN

SCALE AT A1: 1:100	DATE: 05.08.25	DRAWN: CP	CHECKED: CP
PROJECT NO: PD-0430	DRAWING NO: A1-01	REVISION: A.	

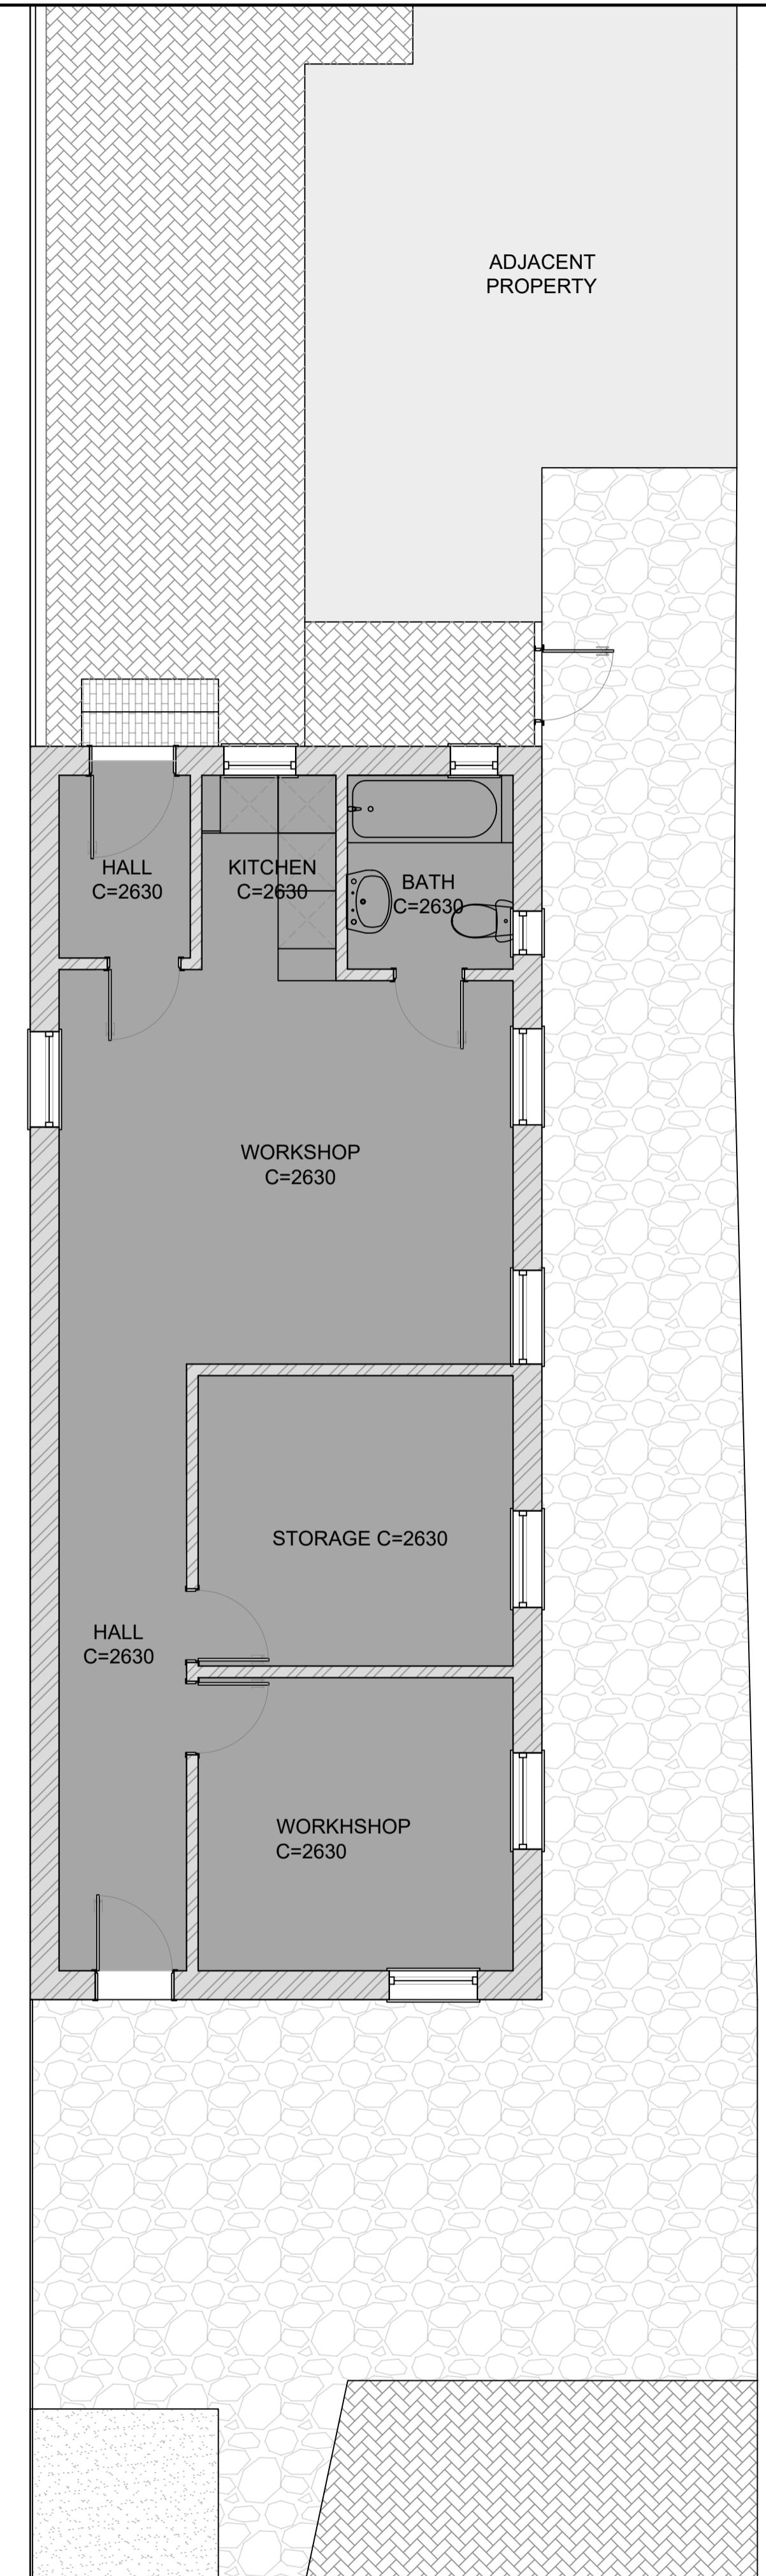


GROUND FLOOR PLAN

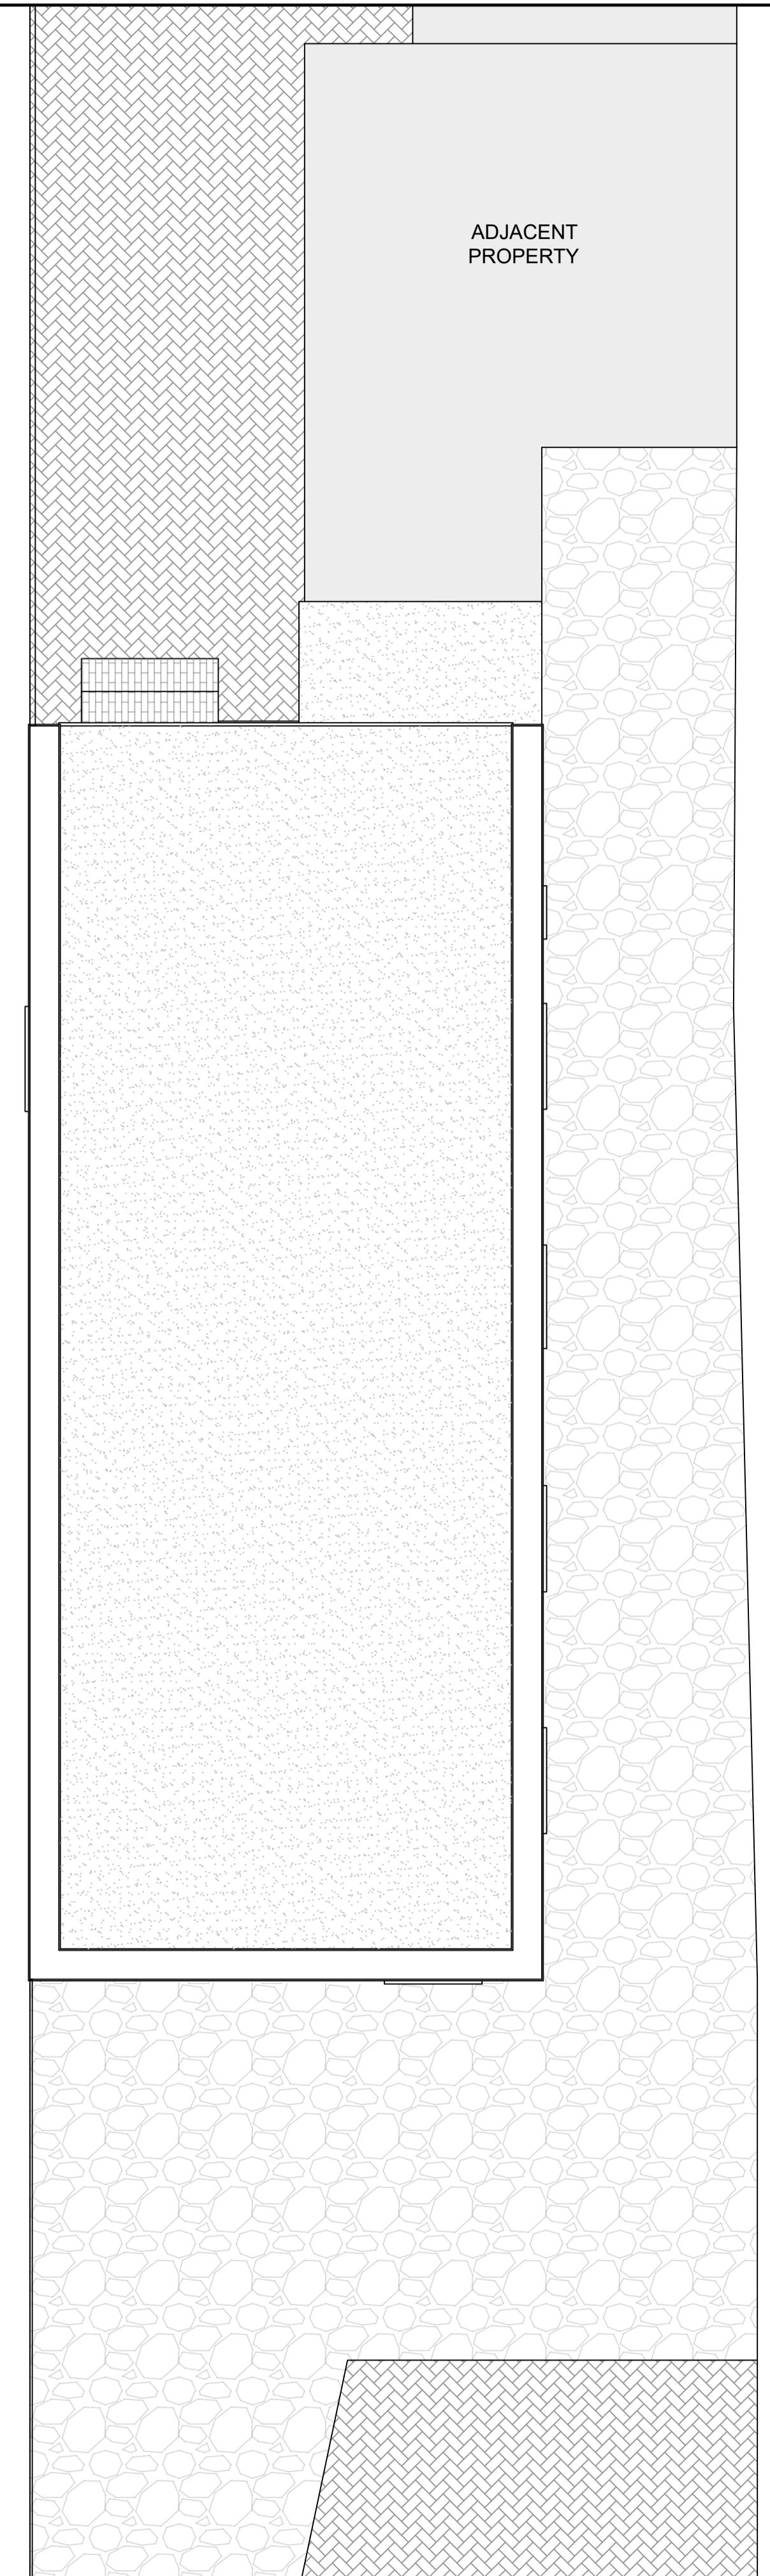


ROOF FLOOR PLAN

DRAWING, CONSTRUCTION AND MATERIAL NOTES :			
1. THE COPYRIGHT OF THIS DRAWING IS VESTED IN PRINGLE DESIGN LIMITED AND IT MAY NOT BE REPRODUCED IN WHOLE OR PART OR USED FOR THE MANUFACTURE OF ANY ARTICLE WITHOUT THE EXPRESS PERMISSION OF THE COPYRIGHT HOLDERS.			
2. THIS DRAWING IS TO BE READ IN CONJUNCTION WITH ALL RELEVANT STRUCTURAL ENGINEERS, SERVICE ENGINEERS AND PRINGLE DESIGN DRAWINGS AND SPECIFICATIONS.			
3. IF YOU ARE NOT CERTAIN OF ANYTHING INDICATED ON THE DRAWINGS ASK.			
4. IF YOU ARE NOT CERTAIN OF ANYTHING INDICATED ON THE DRAWINGS ASK.			
DRAWING KEY & SYMBOLS			
	existing wall / structure (tbc if structural by engineer)		
	proposed structural wall (tbc if structural by engineer)		
	proposed partition (tbc if structural by engineer)		
	existing foul water drainage run (tbc)		
	proposed structural beam (tbc by the engineer)		
	direction of staircase (arrow in upwards direction)		
ABBREVIATIONS			
cbd	cupboard		
ic	inspection chamber		
rwp	rain water pipe		
svp	soil vent pipe		
rl	roof light / window		
SCALE BAR 1:50			
0	1M	2M	4M
REV: DESCRIPTION: BY: DATE:			
STATUS: PLANNING APPLICATION			
PRINGLE DESIGN			
est. 2015			
32 The Drive			
Wallington			
Surrey			
SM6 9LX			
Pringledesign@Outlook.com			
0208 432 2864			
CLIENT: Windcrest Liftbits Ltd			
Abbey Industrial Estate			
Wembley			
HA0 1NR			
SITE: 130 Pinner Road			
Northwood			
HA6 1BP			
TITLE: EXISTING PLANS			
(Sheet 1 of 2)			
SCALE AT A1: 1:50	DATE: 05.08.25	DRAWN: CP	CHECKED: CP
PROJECT NO: PD-0430	DRAWING NO: A1-02	REVISION: A. 1	

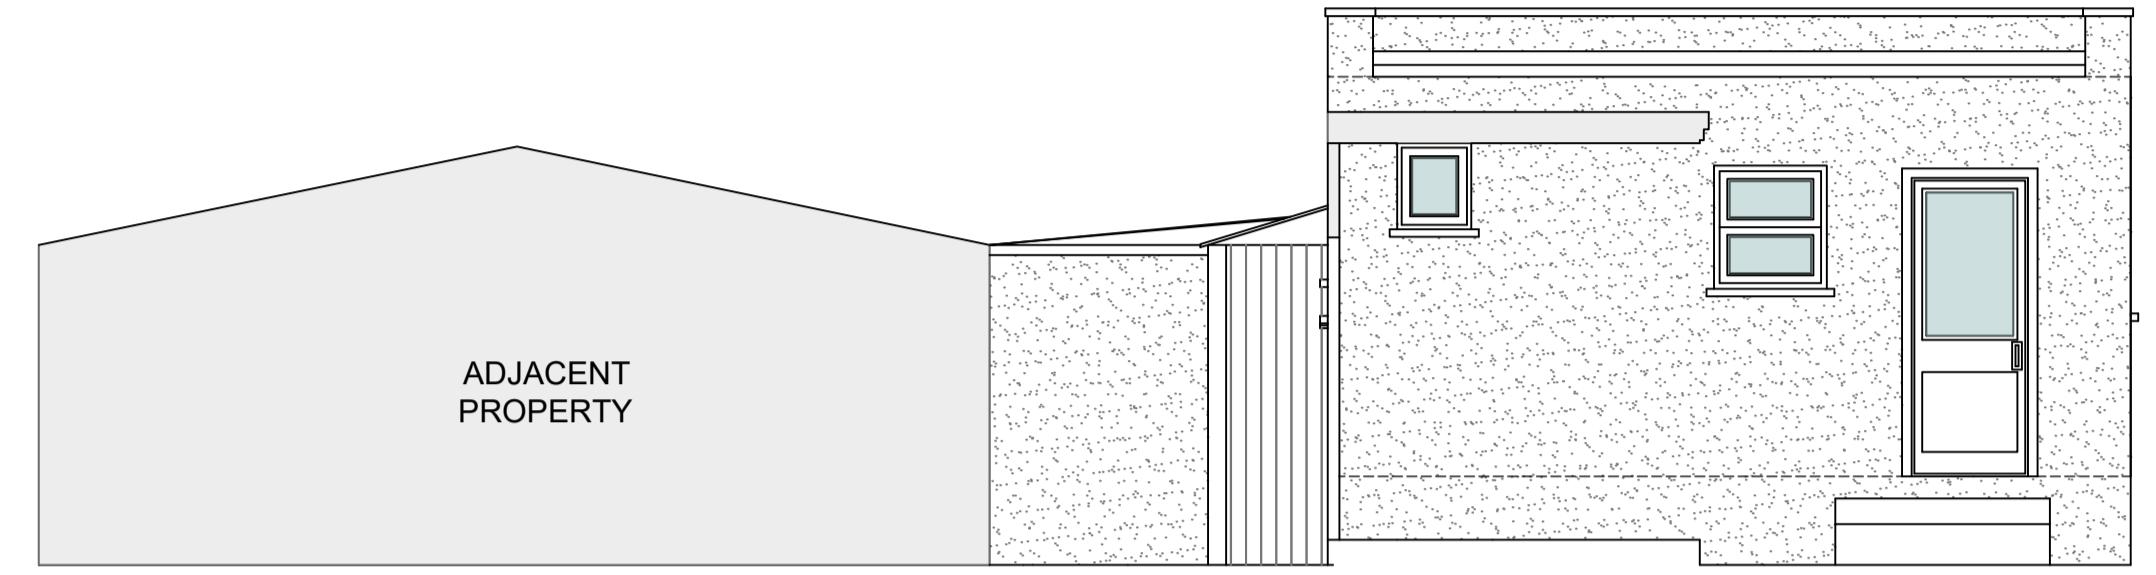

FRONT ELEVATION

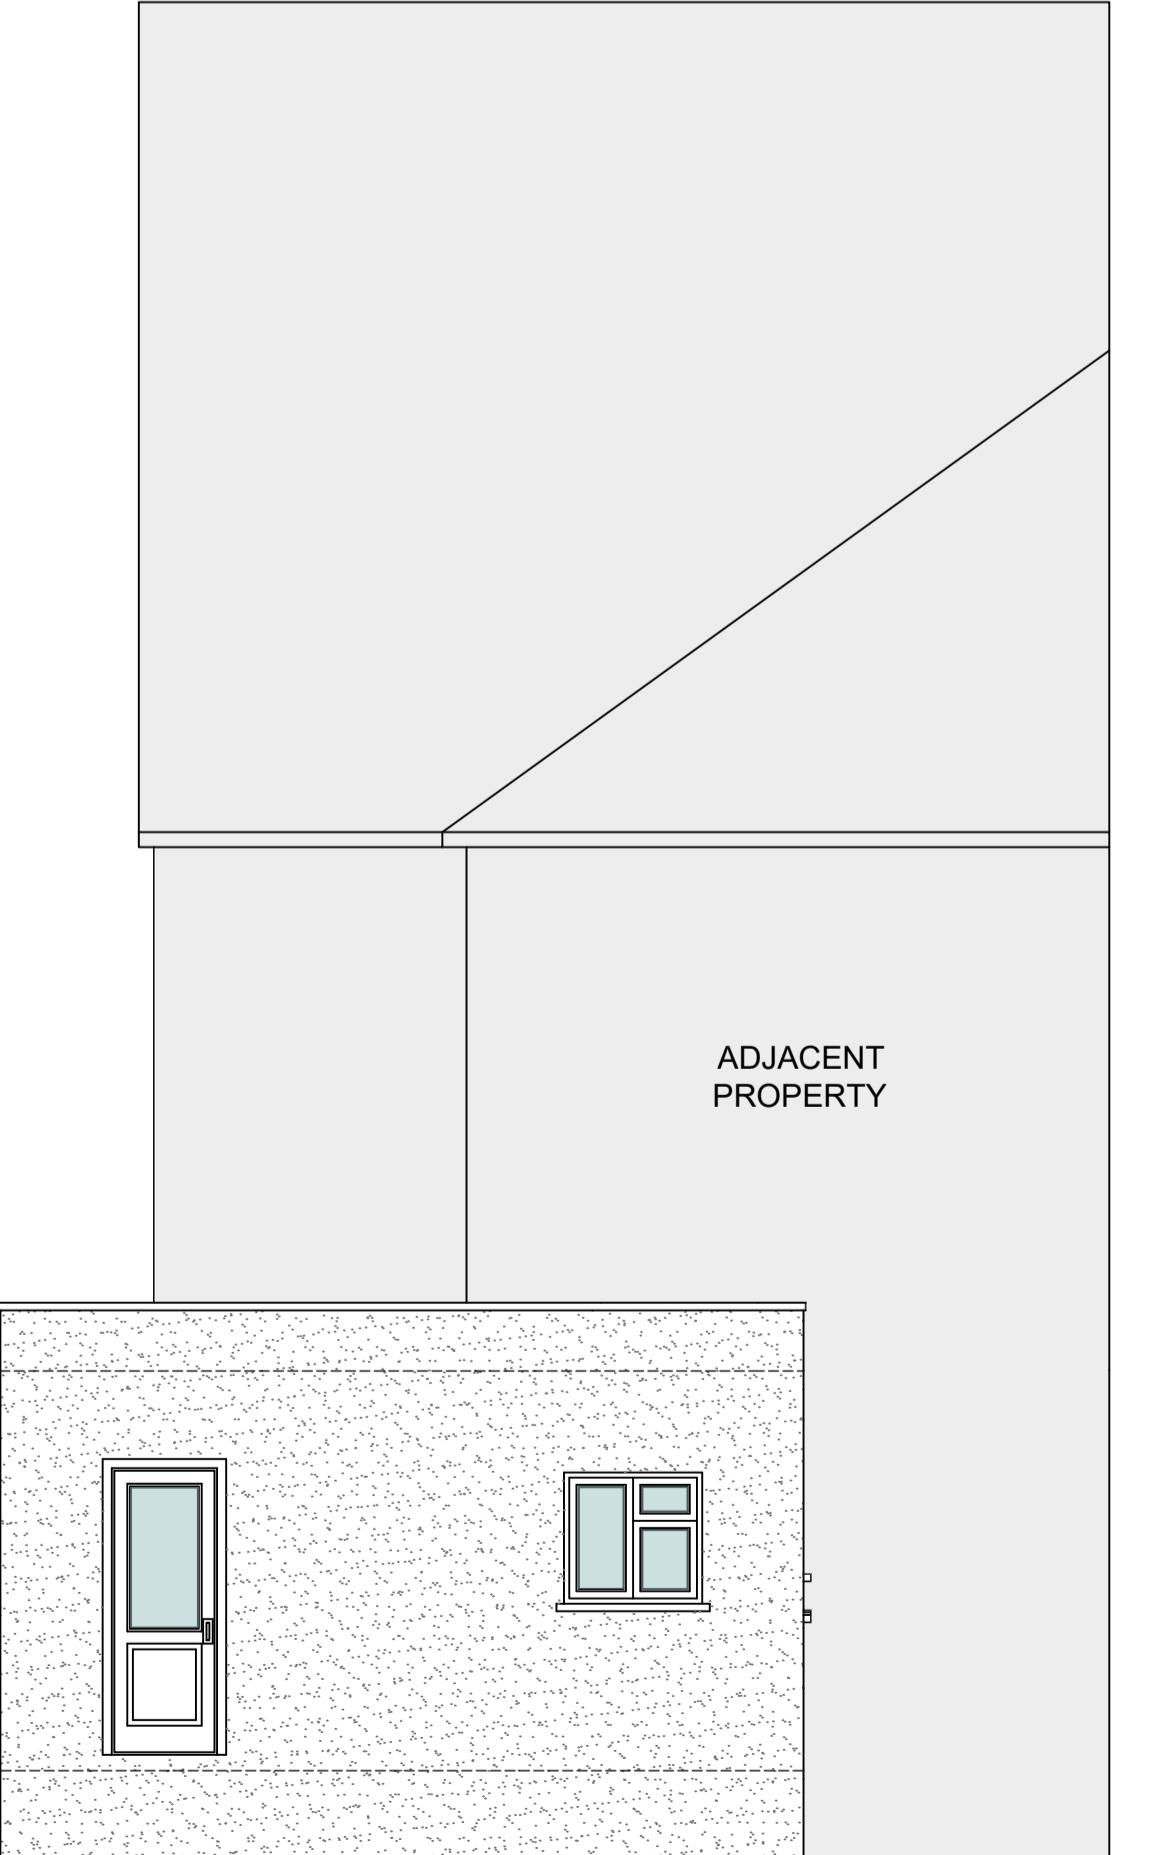


REAR ELEVATION

DRAWING, CONSTRUCTION AND MATERIAL NOTES :	
1.	THE COPYRIGHT OF THIS DRAWING IS VESTED IN PRINGLEDESIGN LIMITED AND IT MAY NOT BE REPRODUCED IN WHOLE OR PART OR USED FOR THE MANUFACTURE OF ANY ARTICLE WITHOUT THE EXPRESS PERMISSION OF THE COPYRIGHT HOLDERS.
2.	THIS DRAWING IS TO BE READ IN CONJUNCTION WITH ALL RELEVANT STRUCTURAL ENGINEERS, SERVICE ENGINEERS AND PRINGLEDESIGN DRAWINGS AND SPECIFICATIONS.
3.	IF YOU ARE NOT CERTAIN OF ANYTHING INDICATED ON THE DRAWINGS ASK.
4.	IF YOU ARE NOT CERTAIN OF ANYTHING INDICATED ON THE DRAWINGS ASK.

DRAWING KEY & SYMBOLS	
	existing wall / structure (tbc if structural by engineer)
	proposed structural wall (tbc if structural by engineer)
	proposed partition (tbc if structural by engineer)
	existing foul water drainage run (tbc)
	proposed structural beam (tbc by the engineer)
	direction of staircase (arrow in upwards direction)

ABBREVIATIONS	
cbd	cupboard
ic	inspection chamber
rwp	rain water pipe
svp	soil vent pipe
rl	roof light / window

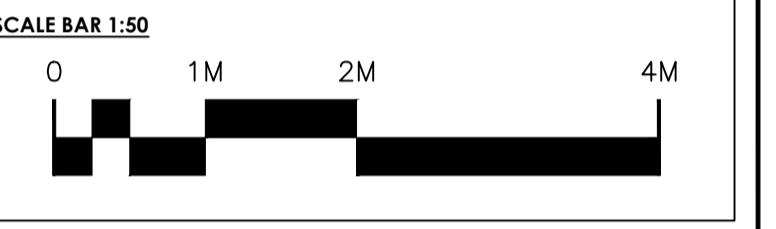


REV:	DESCRIPTION:	BY: DATE:
STATUS:	PLANNING APPLICATION	

PRINGLE.DESIGN
est. 2015 UK / SE
32 The Drive
Wallington
Surrey
SM6 9LX
Pringledesign@Outlook.com
0208 432 2864

CLIENT: Windcrest Liftbits Ltd
Abbey Industrial Estate
Wembley
HA0 1NR


SITE: 130 Pinner Road
Northwood
HA6 1BP
TITLE: EXISTING ELEVATIONS
(Sheet 1 of 2)

SCALE AT A1:	DATE:	DRAWN:	CHECKED:
1:50	05.08.25	CP	CP
PROJECT NO:	DRAWING NO:		REVISION:
PD-0430	A1-03		1

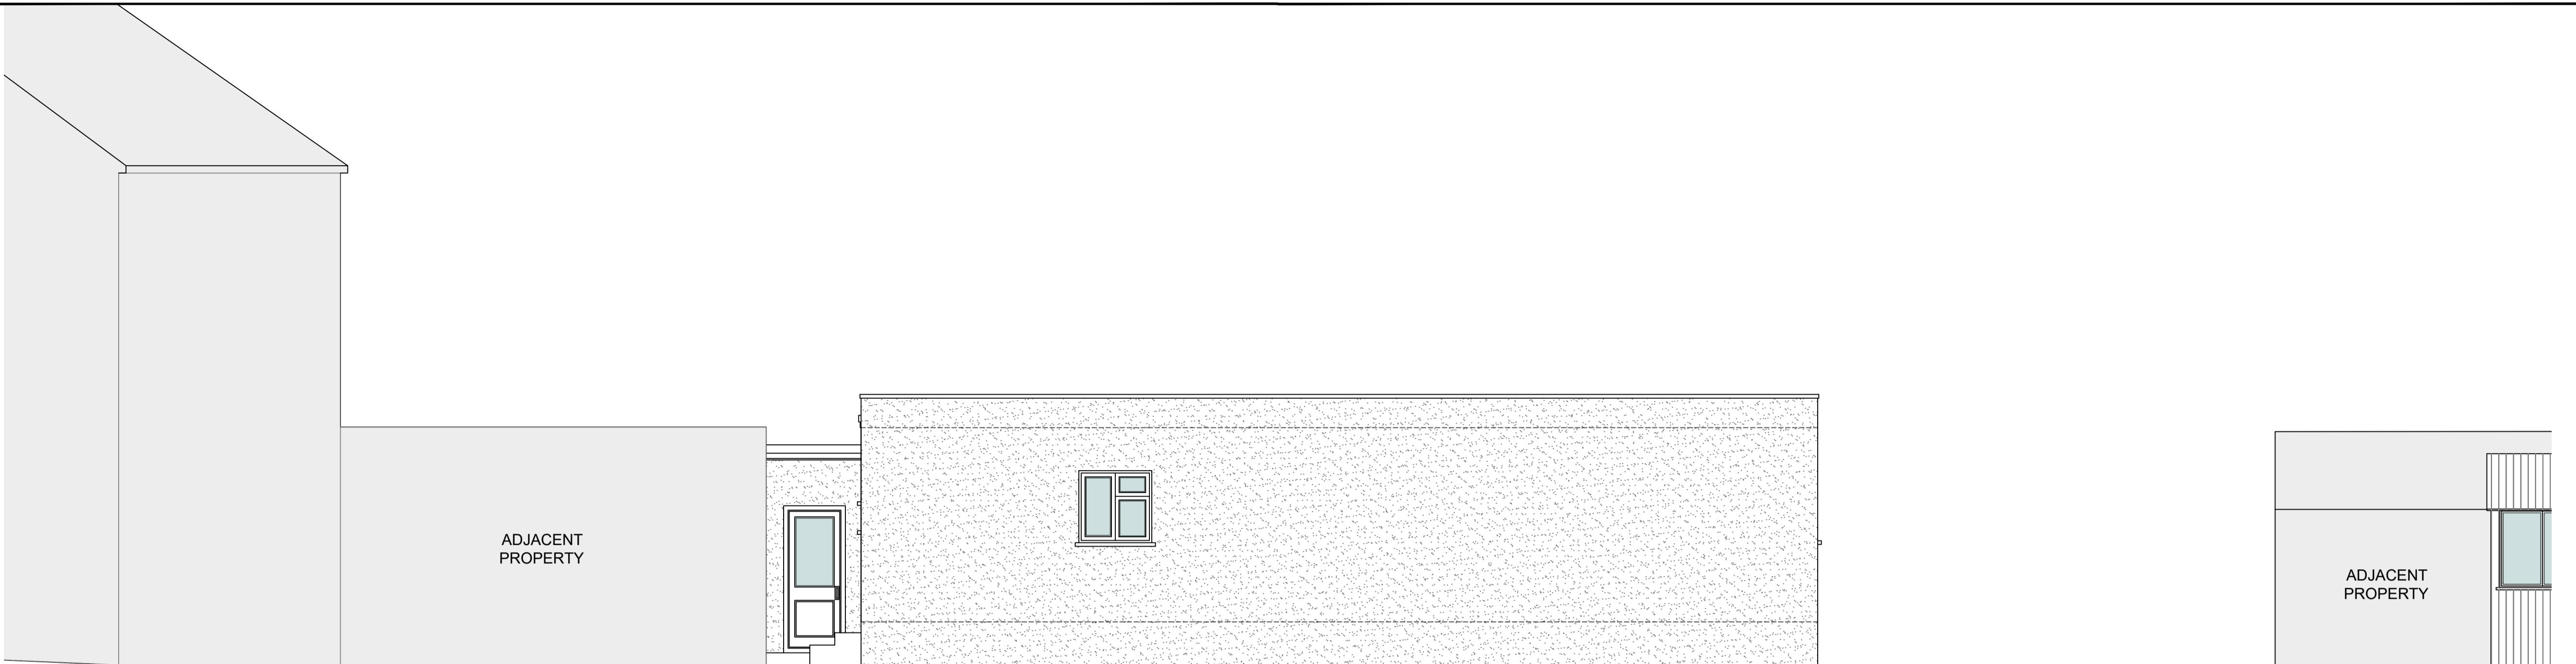


DRAWING, CONSTRUCTION AND MATERIAL NOTES :			
1. THE COPYRIGHT OF THIS DRAWING IS VESTED IN PRINGLEDESIGN LIMITED AND IT MAY NOT BE REPRODUCED IN WHOLE OR PART OR USED FOR THE MANUFACTURE OF ANY ARTICLE WITHOUT THE EXPRESS PERMISSION OF THE COPYRIGHT HOLDERS.			
2. THIS DRAWING IS TO BE READ IN CONJUNCTION WITH ALL RELEVANT STRUCTURAL ENGINEERS, SERVICE ENGINEERS AND PRINGLEDESIGN DRAWINGS AND SPECIFICATIONS.			
3. IF YOU ARE NOT CERTAIN OF ANYTHING INDICATED ON THE DRAWINGS, PLEASE			
4. THE DRAWING IS TO BE READ IN CONJUNCTION WITH ALL RELEVANT STRUCTURAL ENGINEERS, SERVICE ENGINEERS AND PRINGLEDESIGN DRAWINGS AND SPECIFICATIONS.			
DRAWING KEY & SYMBOLS			
	existing wall / structure (tbc if structural by engineer)		
	proposed structural wall (tbc if structural by engineer)		
	proposed partition (tbc if structural by engineer)		
	existing foul water drainage run (tbc)		
	proposed structural beam (tbc by the engineer)		
	direction of staircase (arrow in upwards direction)		
ABBREVIATIONS			
cbd	cupboard		
ic	inspection chamber		
rwp	rain water pipe		
svp	soil vent pipe		
rl	roof light / window		
SCALE BAR 1:50			
0	1M	2M	4M

SIDE ELEVATION

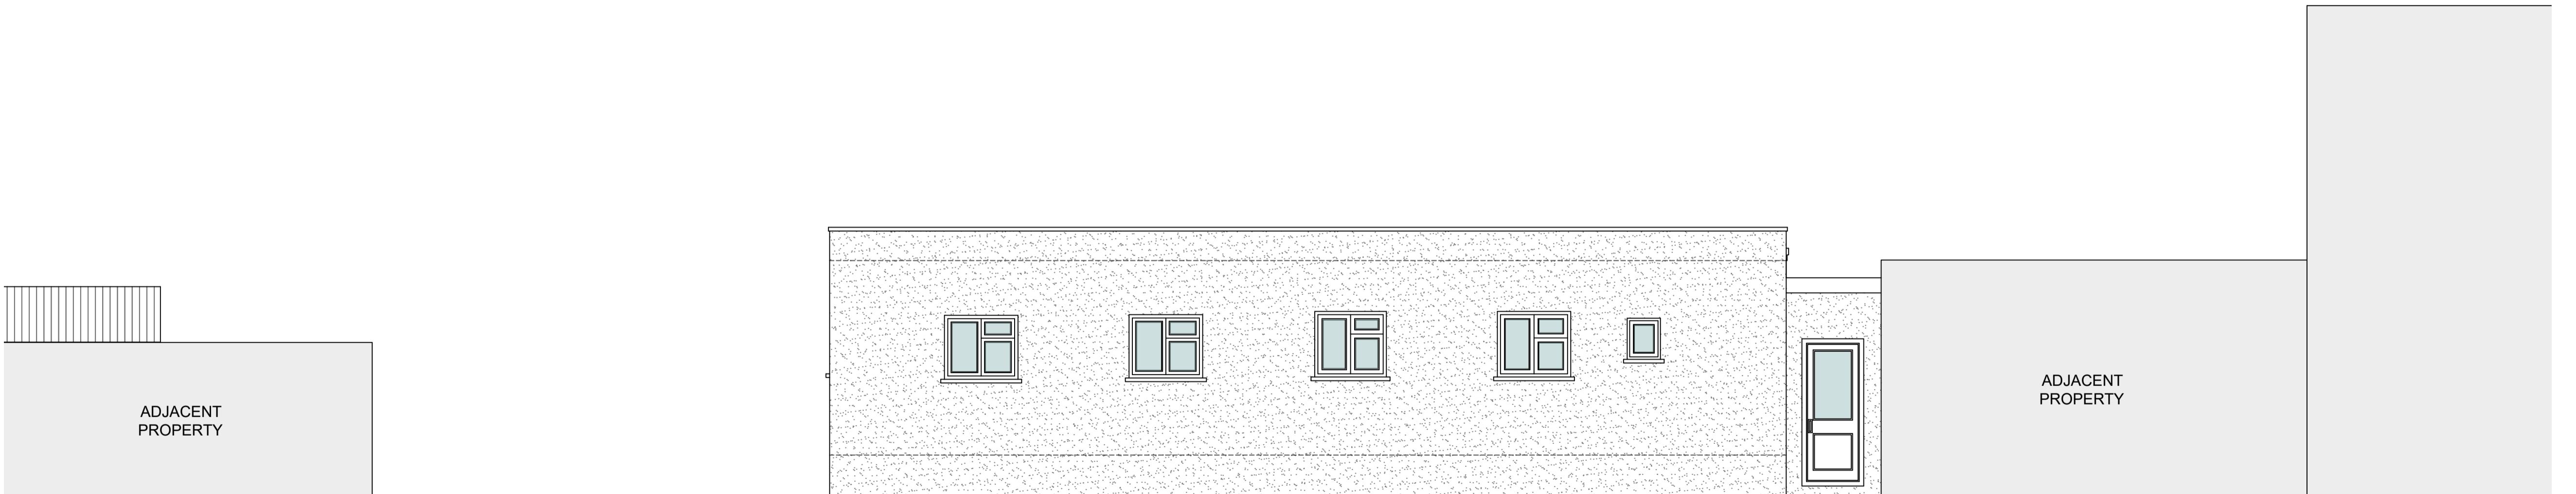


REV: DESCRIPTION:		BY: DATE:	
STATUS:			
PLANNING APPLICATION			
PRINGLE.DESIGN			
est. 2015		UK / SE	
32 The Drive			
Wallington			
Surrey			
SM6 9LX			
Pringledesign@Outlook.com			
0208 432 2864			
CLIENT: Windcrest Liftbits Ltd			
Abbey Industrial Estate			
Wembley			
HA0 1NR			
SITE: 130 Pinner Road			
Northwood			
HA6 1BP			
TITLE: EXISTING ELEVATIONS			
(Sheet 2 of 2)			
SCALE AT A1: 1:50	DATE: 05.08.25	DRAWN: CP	CHECKED: CP
PROJECT NO: PD-0430	DRAWING NO: A1-04		REVISION: 1

SIDE ELEVATION

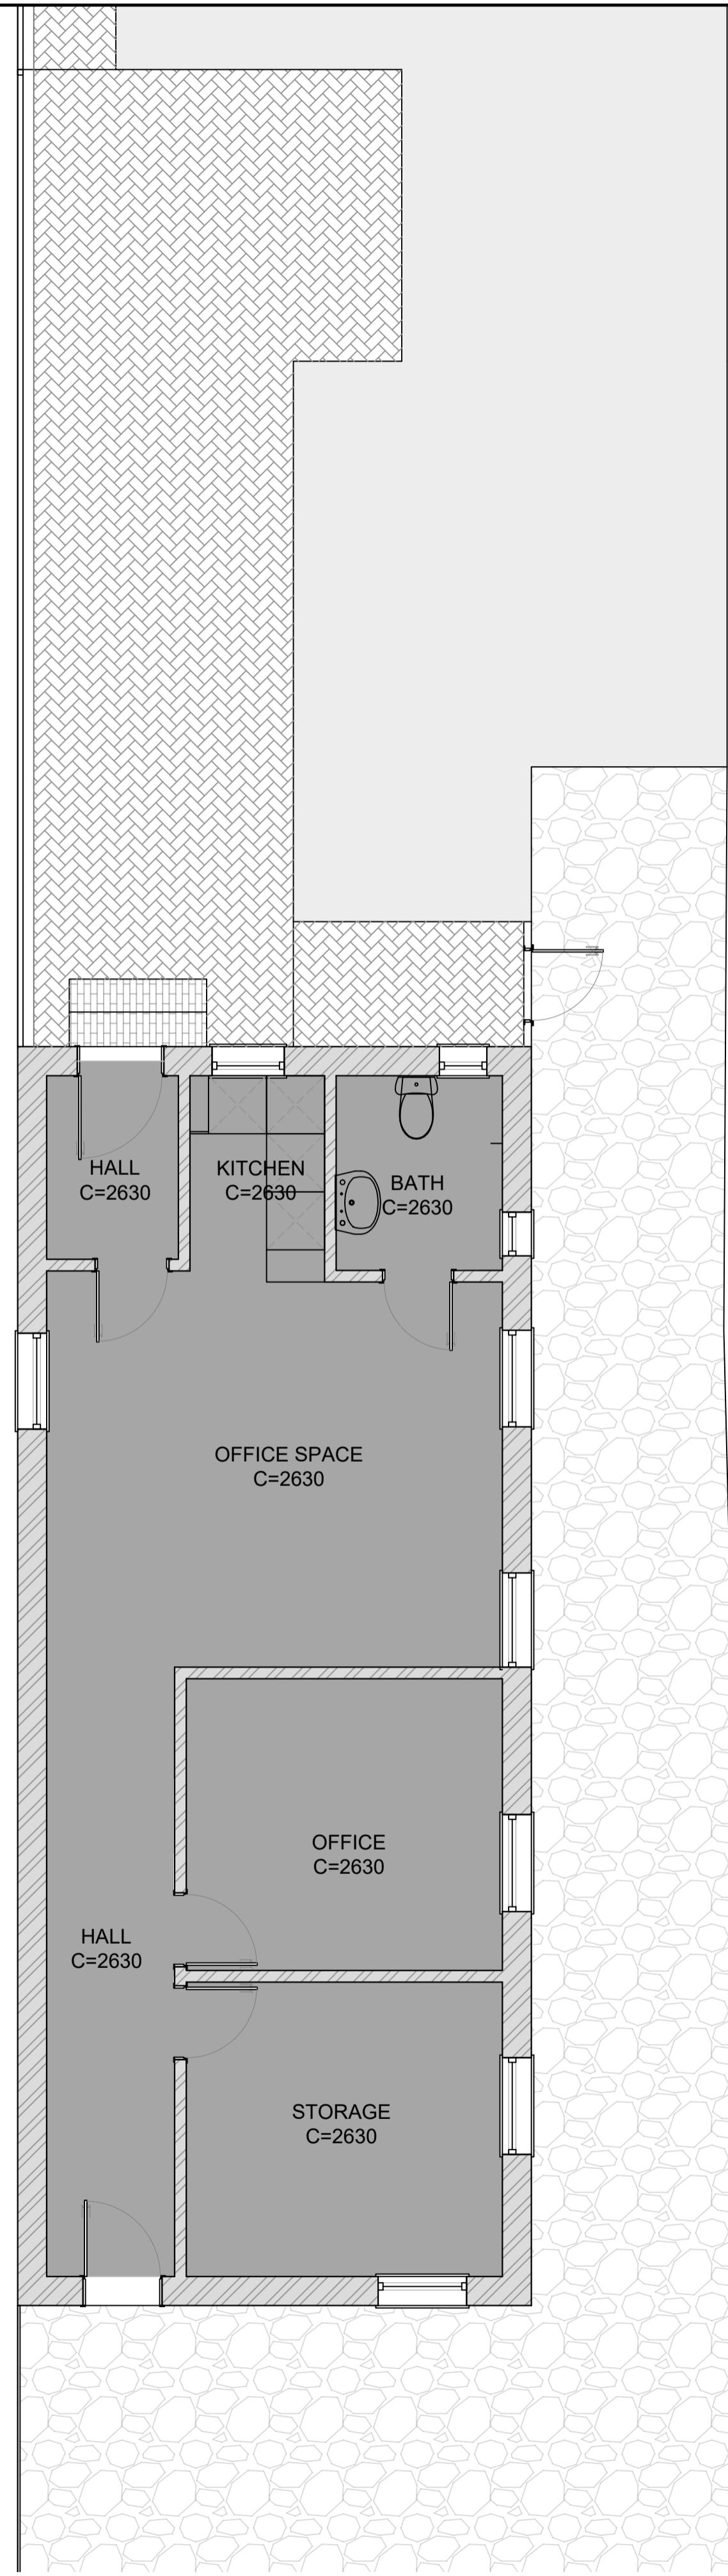

GROUND FLOOR PLAN

ADJACENT PROPERTY

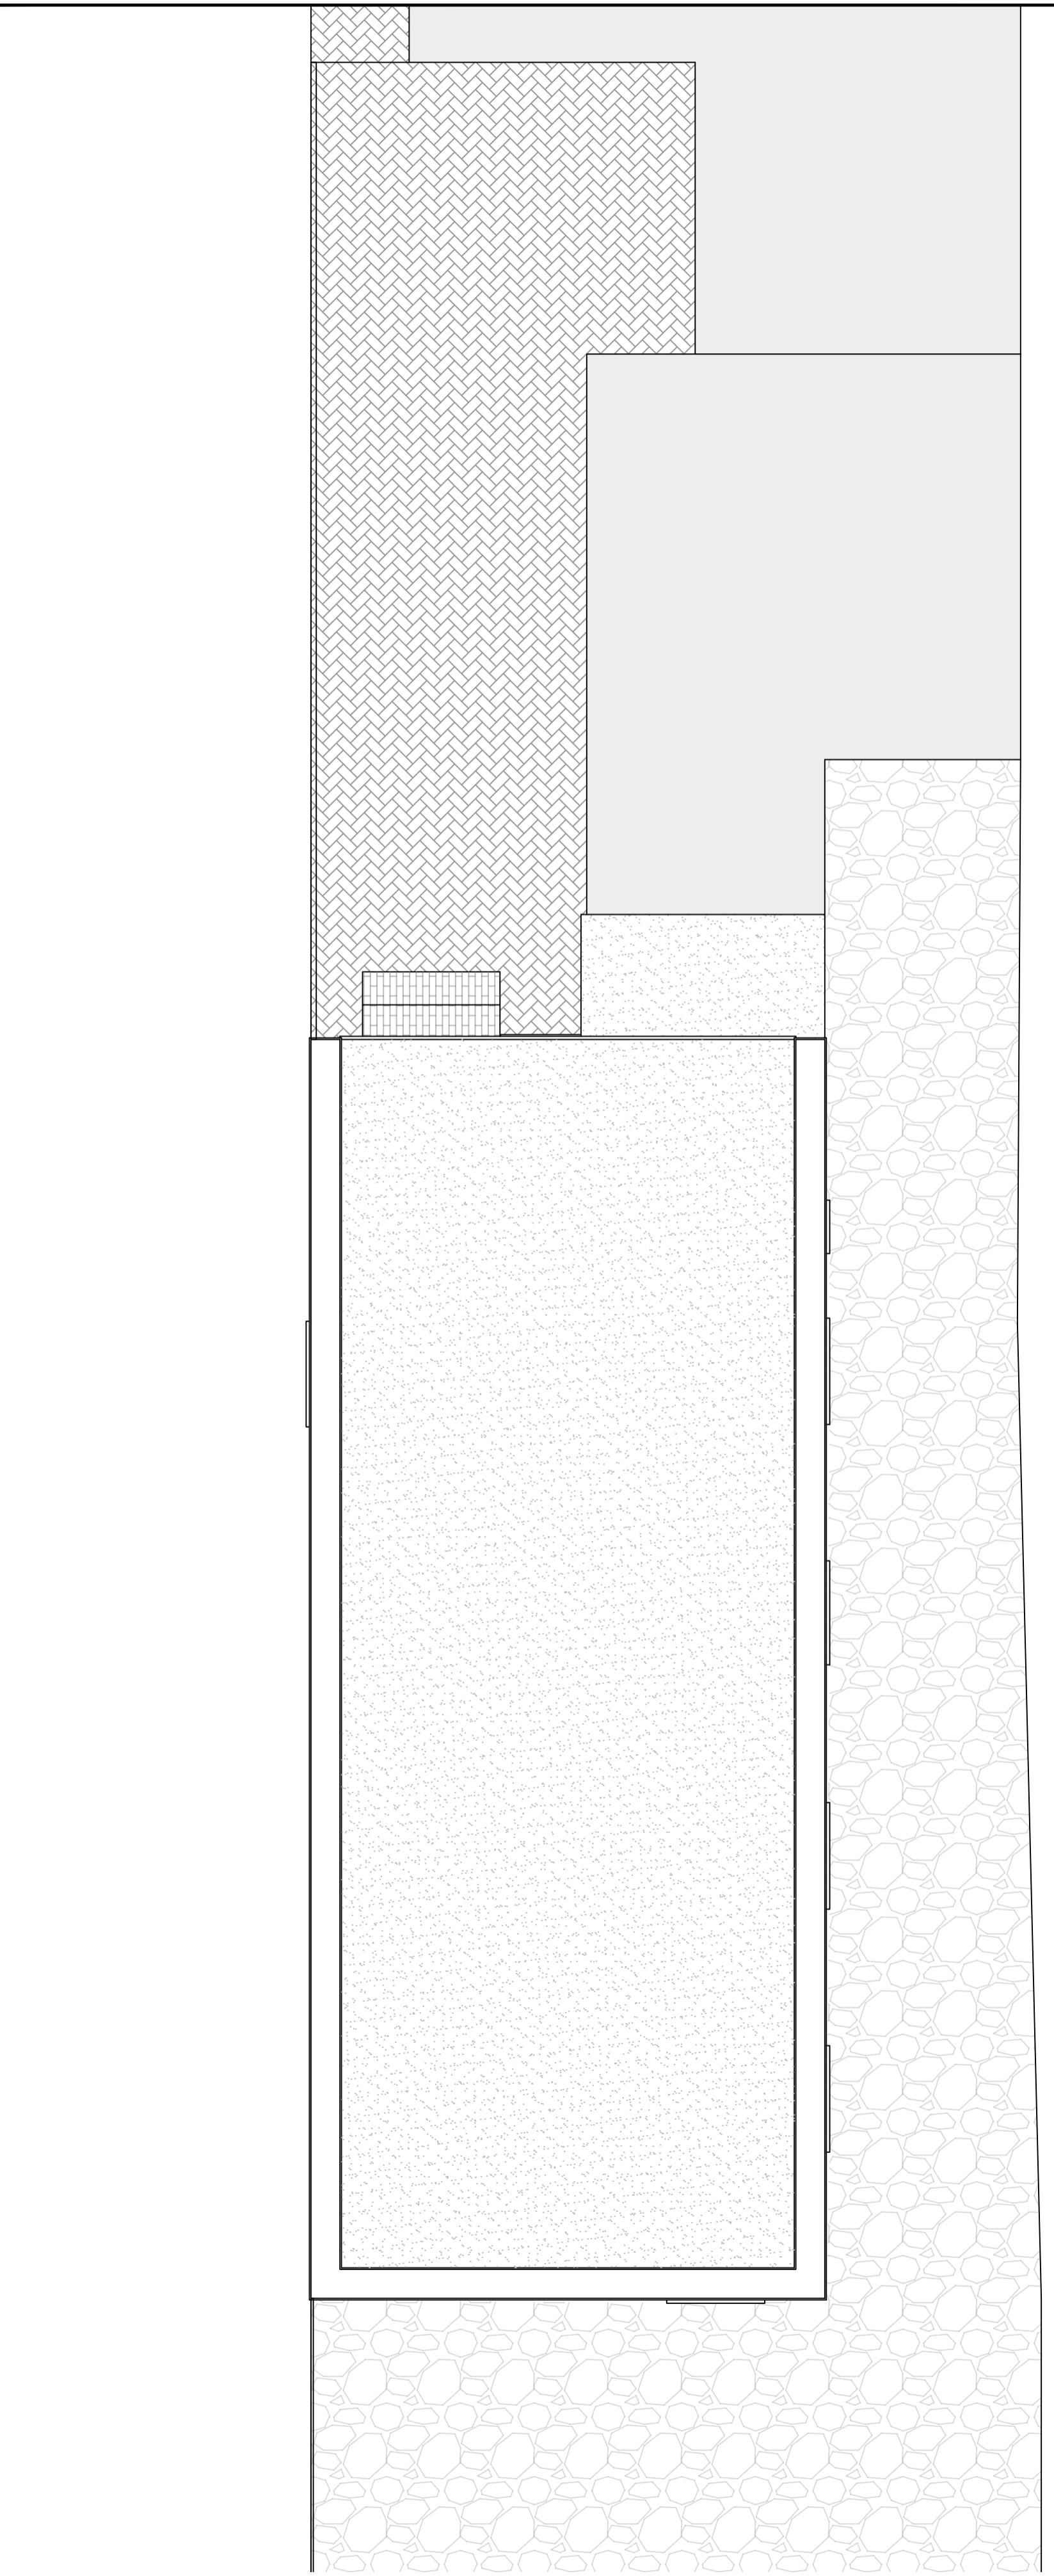

ROOF PLAN

DRAWING, CONSTRUCTION AND MATERIAL NOTES :																											
1. THE COPYRIGHT OF THIS DRAWING IS VESTED IN PRINGLE DESIGN LIMITED AND IT MAY NOT BE REPRODUCED IN WHOLE OR PART OR USED FOR THE MANUFACTURE OF ANY ARTICLE WITHOUT THE EXPRESS PERMISSION OF THE COPYRIGHT HOLDERS.																											
2. THIS DRAWING IS TO BE READ IN CONJUNCTION WITH ALL RELEVANT STRUCTURAL ENGINEERS, SERVICE ENGINEER'S AND PRINGLE DESIGN DRAWINGS AND SPECIFICATIONS.																											
3. IF YOU ARE NOT CERTAIN OF ANYTHING INDICATED ON THE DRAWINGS PLEASE REFER TO THE APPROPRIATE DRAWINGS AND SPECIFICATIONS.																											
4. IF YOU ARE NOT CERTAIN OF ANYTHING INDICATED ON THE DRAWINGS PLEASE REFER TO THE APPROPRIATE DRAWINGS AND SPECIFICATIONS.																											
DRAWING KEY & SYMBOLS																											
	existing wall / structure (tbc if structural by engineer)																										
	proposed structural wall (tbc if structural by engineer)																										
	proposed demolition																										
	existing / proposed foul water drainage run (tbc)																										
	proposed structural element (tbc by the engineer)																										
	direction of staircase (arrow in upwards direction)																										
ABBREVIATIONS																											
cupboard	cupboard																										
ic	inspection chamber																										
rwp	rain water pipe																										
svp	soil vent pipe																										
rl	roof light / window																										
SCALE BAR 1:50																											
0	1M	2M	4M																								
<table border="1"> <tr><td></td><td></td><td></td><td></td></tr> <tr><td></td><td></td><td></td><td></td></tr> <tr><td></td><td></td><td></td><td></td></tr> <tr><td>REV:</td><td>DESCRIPTION:</td><td>BY:</td><td>DATE:</td></tr> <tr><td colspan="3">STATUS:</td><td></td></tr> </table>																REV:	DESCRIPTION:	BY:	DATE:	STATUS:							
REV:	DESCRIPTION:	BY:	DATE:																								
STATUS:																											
PLANNING APPLICATION																											
<p>PRINGLE DESIGN est. 2015 32 The Drive Wallington Surrey SM6 9LX Pringledesign@Outlook.com 0208 432 2864</p>																											
<p>CLIENT: Windcrest Liftbits Ltd Abbey Industrial Estate Wembley HA0 1NR</p>																											
<p>SITE: 130 Pinner Road Northwood HA6 1BP</p>																											
<p>TITLE: PROPOSED PLAN</p>																											
<table border="1"> <tr><td>SCALE AT A1:</td><td>DATE:</td><td>DRAWN:</td><td>CHECKED:</td></tr> <tr><td>1:50</td><td>05.08.25</td><td>CP</td><td>CP</td></tr> <tr><td>PROJECT NO:</td><td>DRAWING NO:</td><td></td><td></td></tr> <tr><td>PD-0430</td><td>A1-06</td><td></td><td></td></tr> <tr><td></td><td></td><td>REVISION:</td><td></td></tr> <tr><td></td><td></td><td>I</td><td></td></tr> </table>				SCALE AT A1:	DATE:	DRAWN:	CHECKED:	1:50	05.08.25	CP	CP	PROJECT NO:	DRAWING NO:			PD-0430	A1-06					REVISION:				I	
SCALE AT A1:	DATE:	DRAWN:	CHECKED:																								
1:50	05.08.25	CP	CP																								
PROJECT NO:	DRAWING NO:																										
PD-0430	A1-06																										
		REVISION:																									
		I																									

UK / SE