



EXISTING FRONT (SOUTH WEST) ELEVATION




EXISTING SIDE (NORTH WEST) ELEVATION

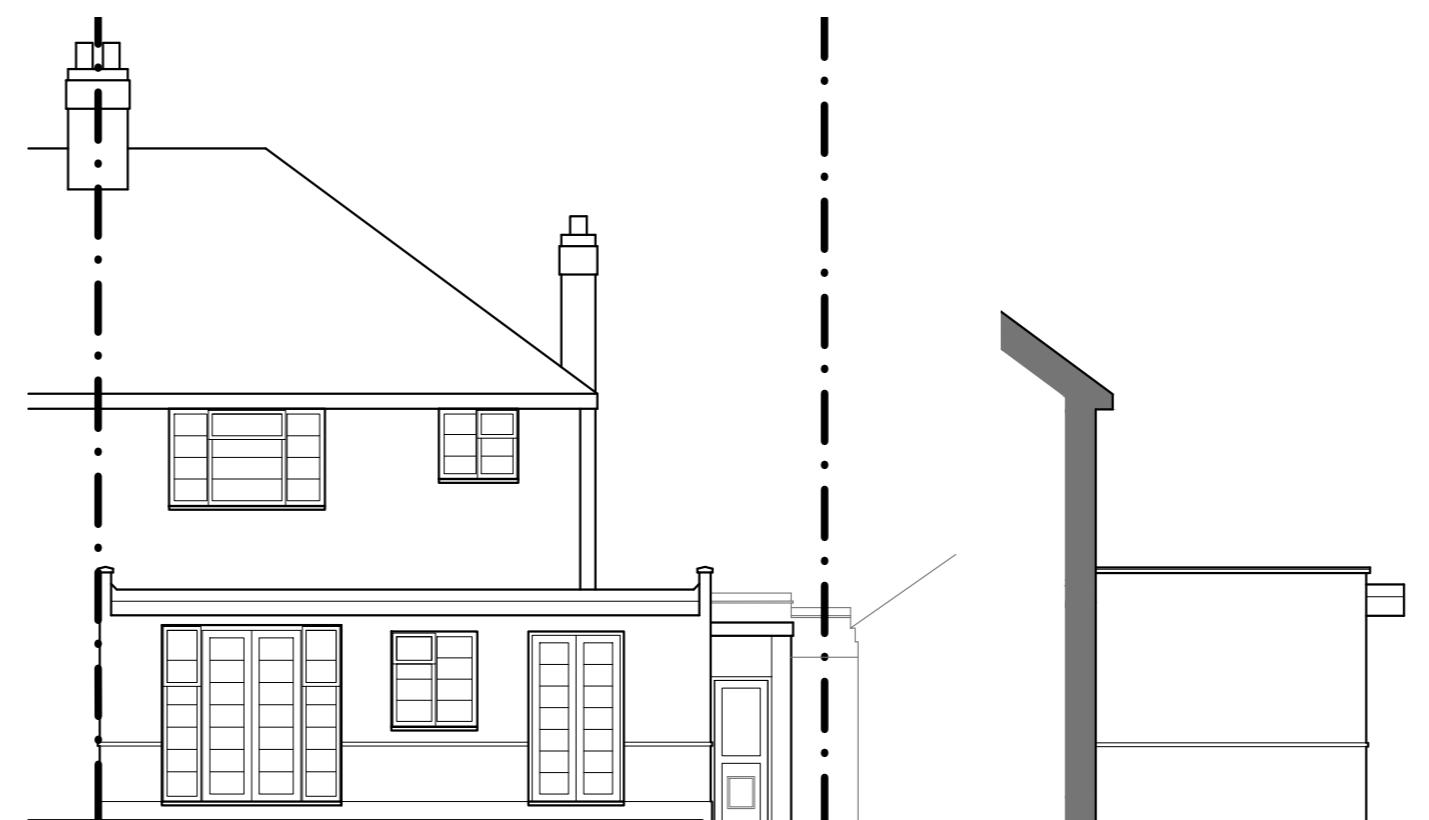

EXISTING REAR (NORTH EAST) ELEVATION

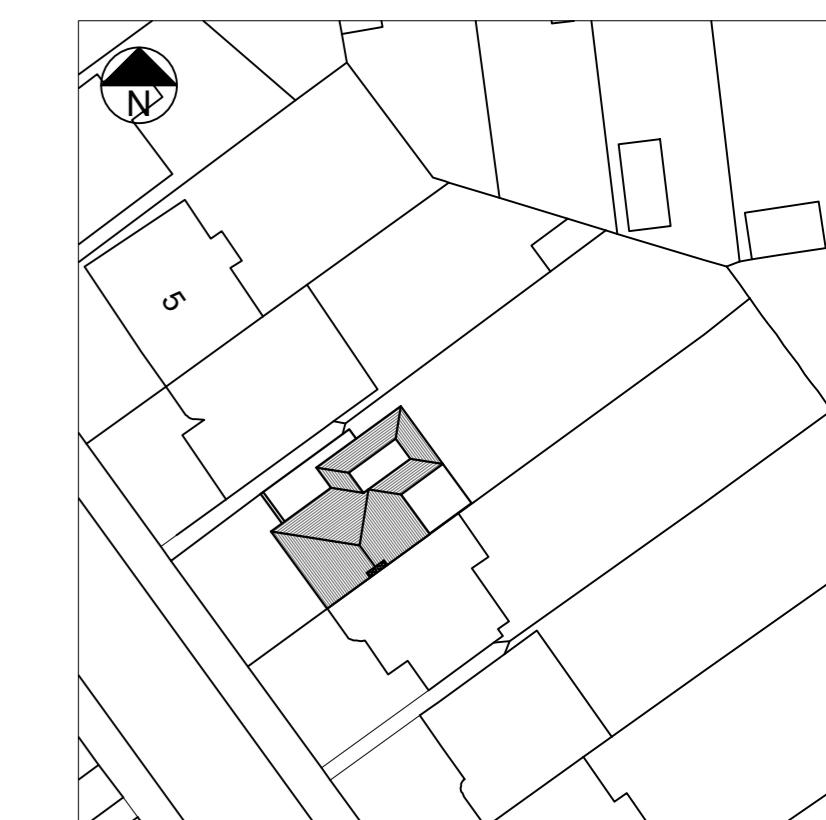


BLOCK PLAN (1:500)

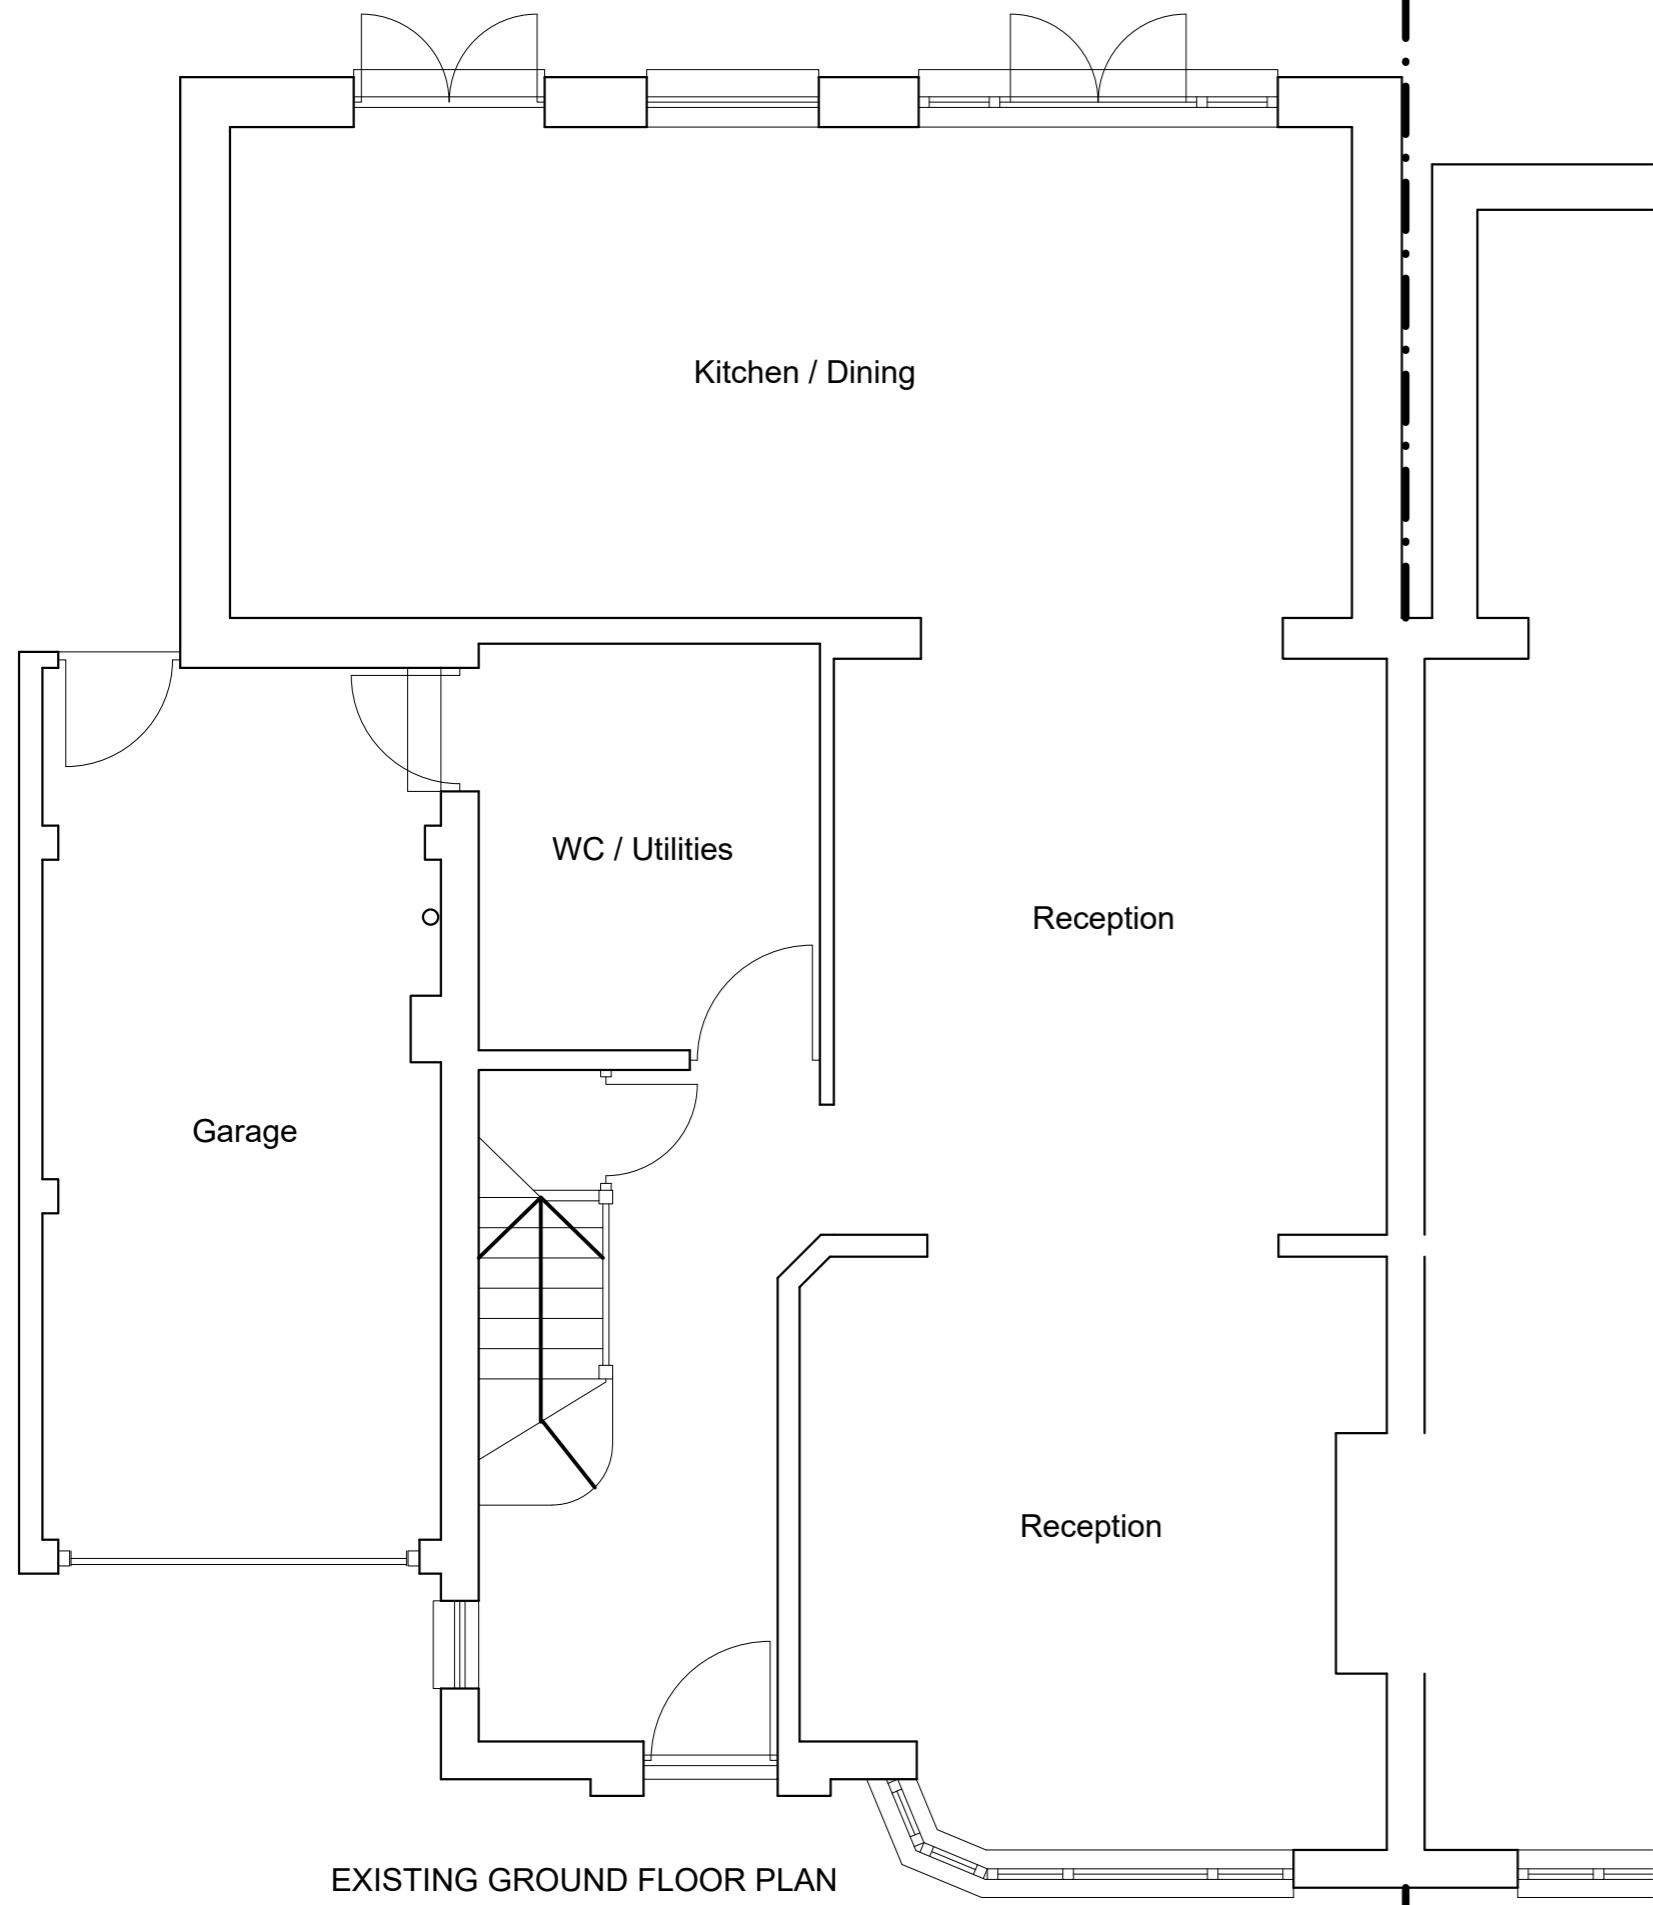

EXISTING GROUND FLOOR PLAN

0
5
0


SCALE BAR 1:50

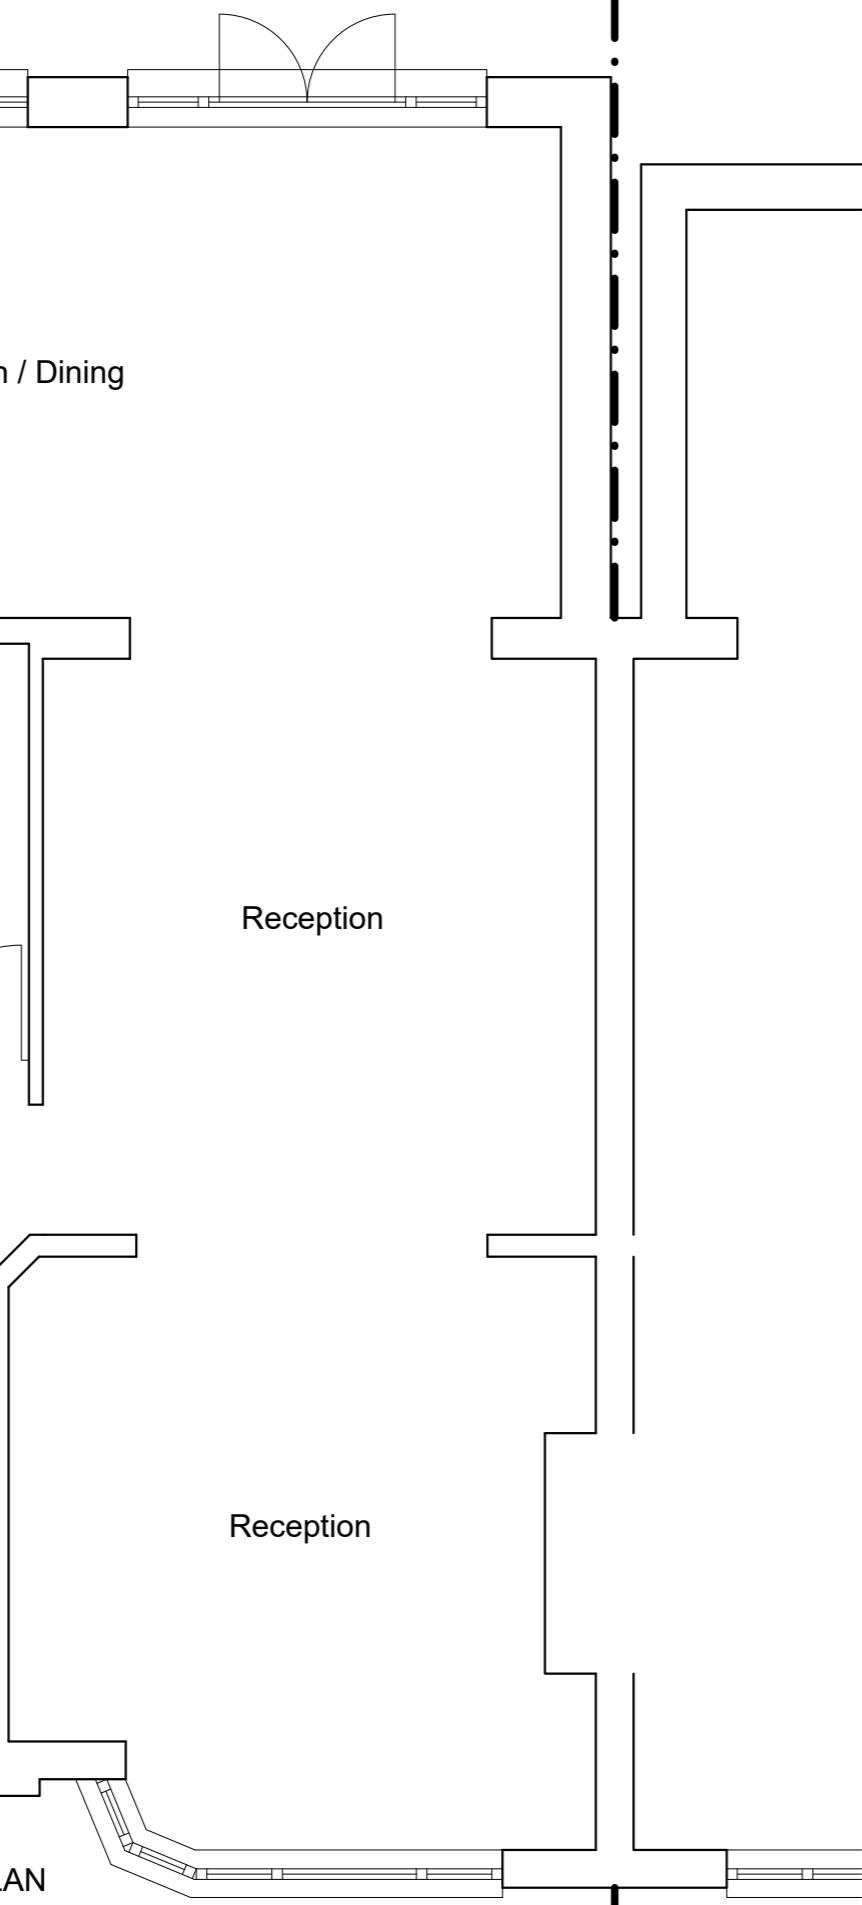

EXISTING FIRST FLOOR PLAN

0
5
10

SCALE BAR 1:100

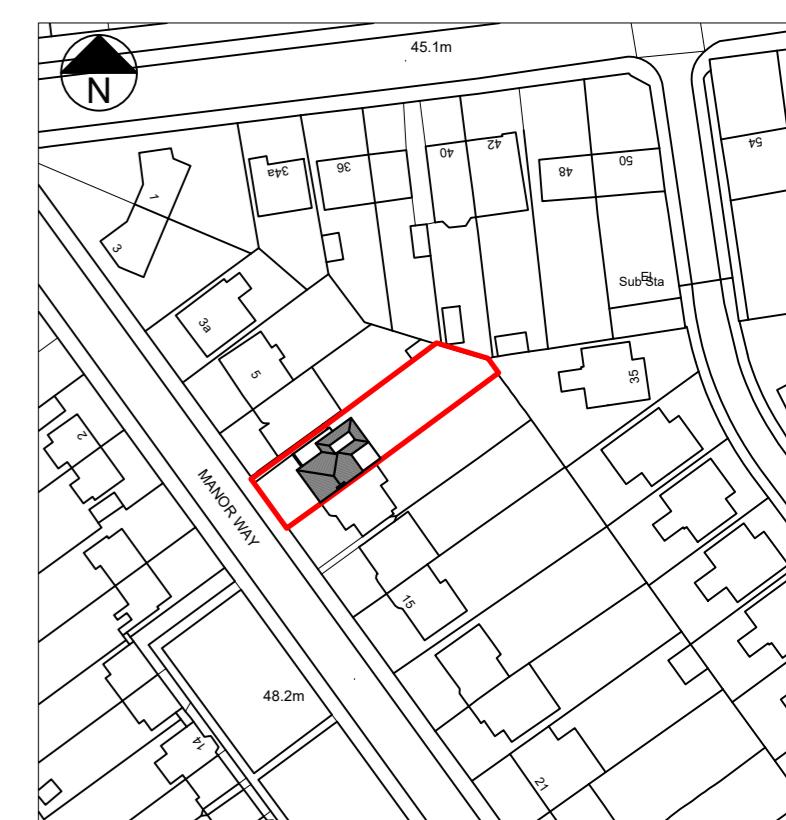

LOCATION PLAN (1:1250)

T R Harris Design & Surveying Services
559 Rayners lane, Pinner, Middlesex HA5 5HP
www.trharrisdesign.co.uk Tel: 07957 619812


PROJECT

9 Manor Way
RUISLIP
HA4 8HE

TITLE

Existing Plans & Elevations


SCALE 1:50 & 1:100 @ A2	DRAWING NO.
DATE July 2022	22/9MW/01

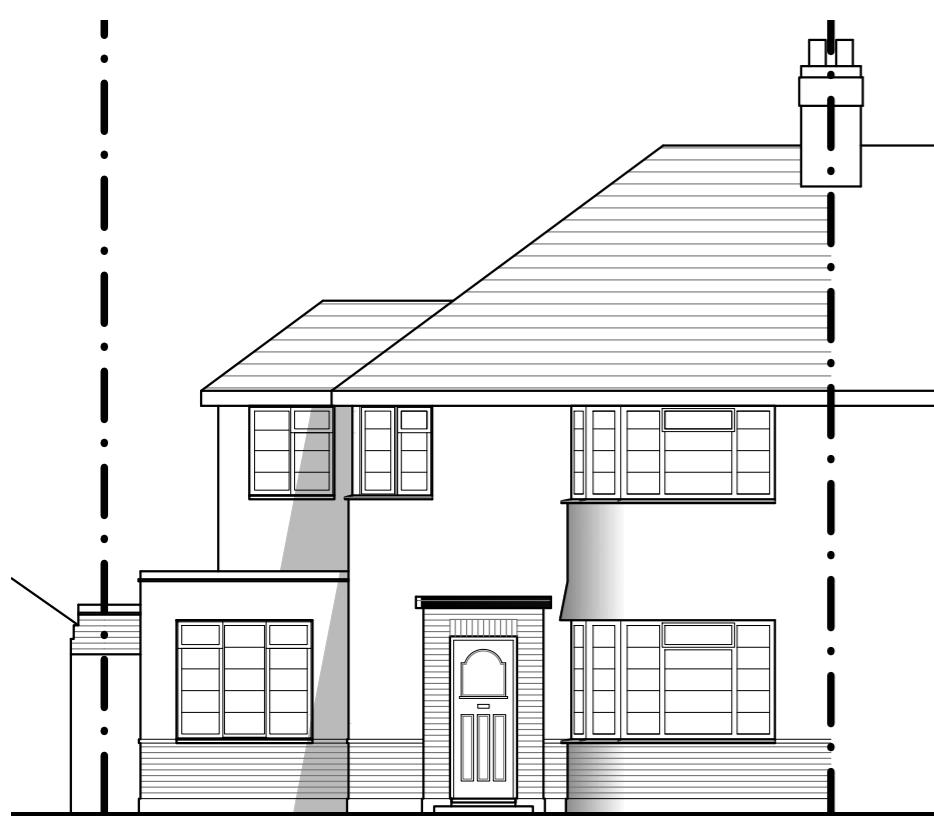


PROPOSED FRONT (SOUTH WEST) ELEVATION




PROPOSED SIDE (NORTH WEST) ELEVATION

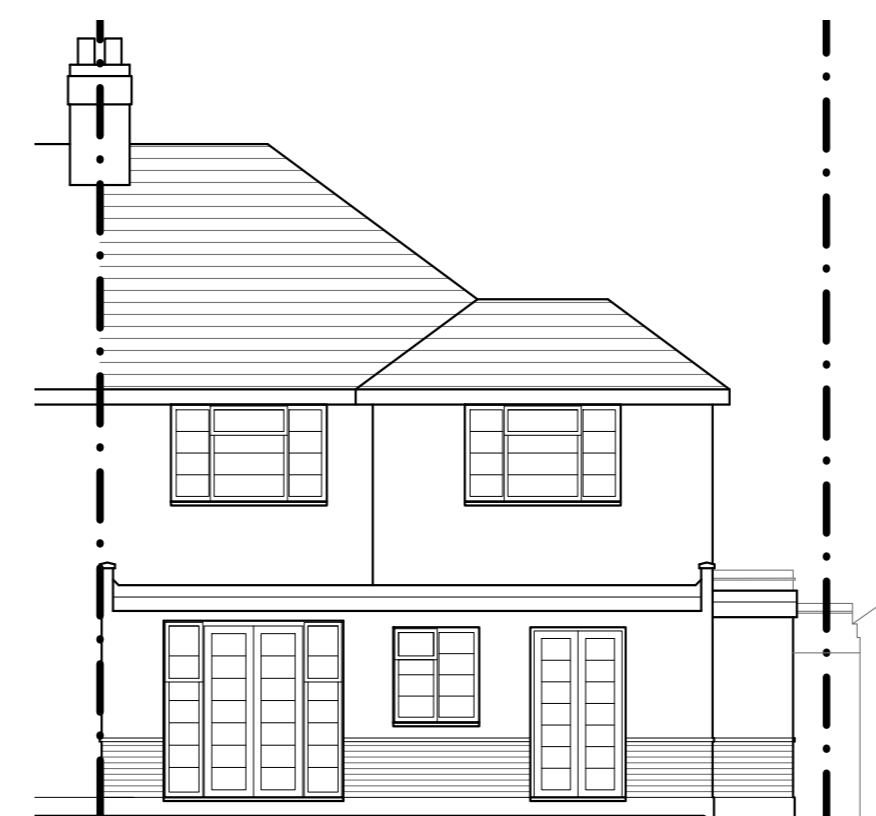

PROPOSED REAR (NORTH EAST) ELEVATION

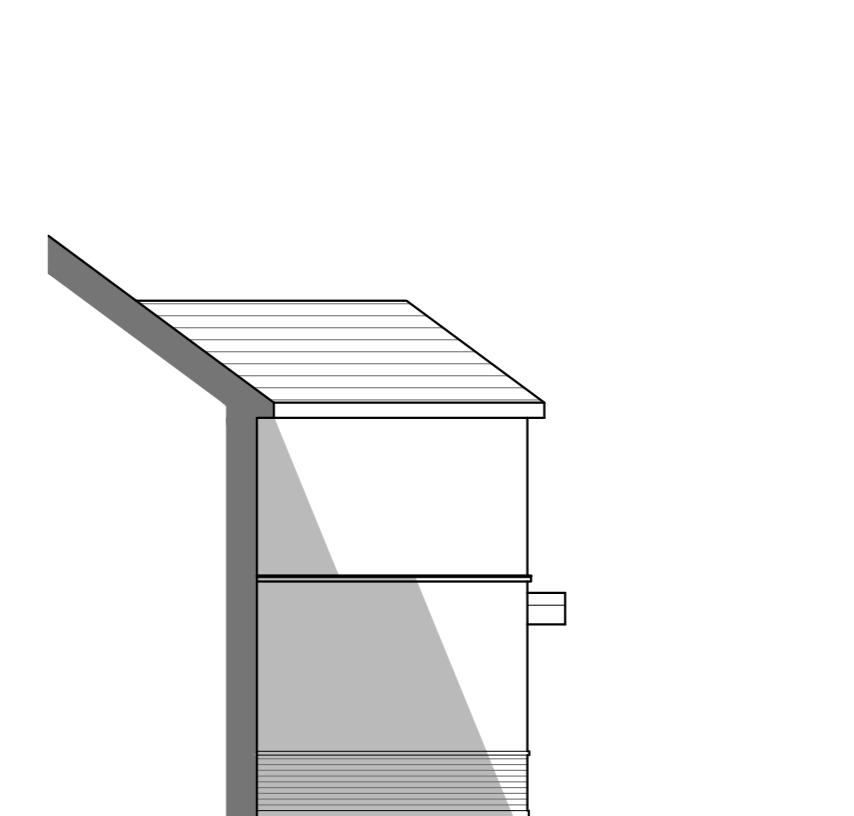

PROPOSED REAR (SOUTH EAST) ELEVATION

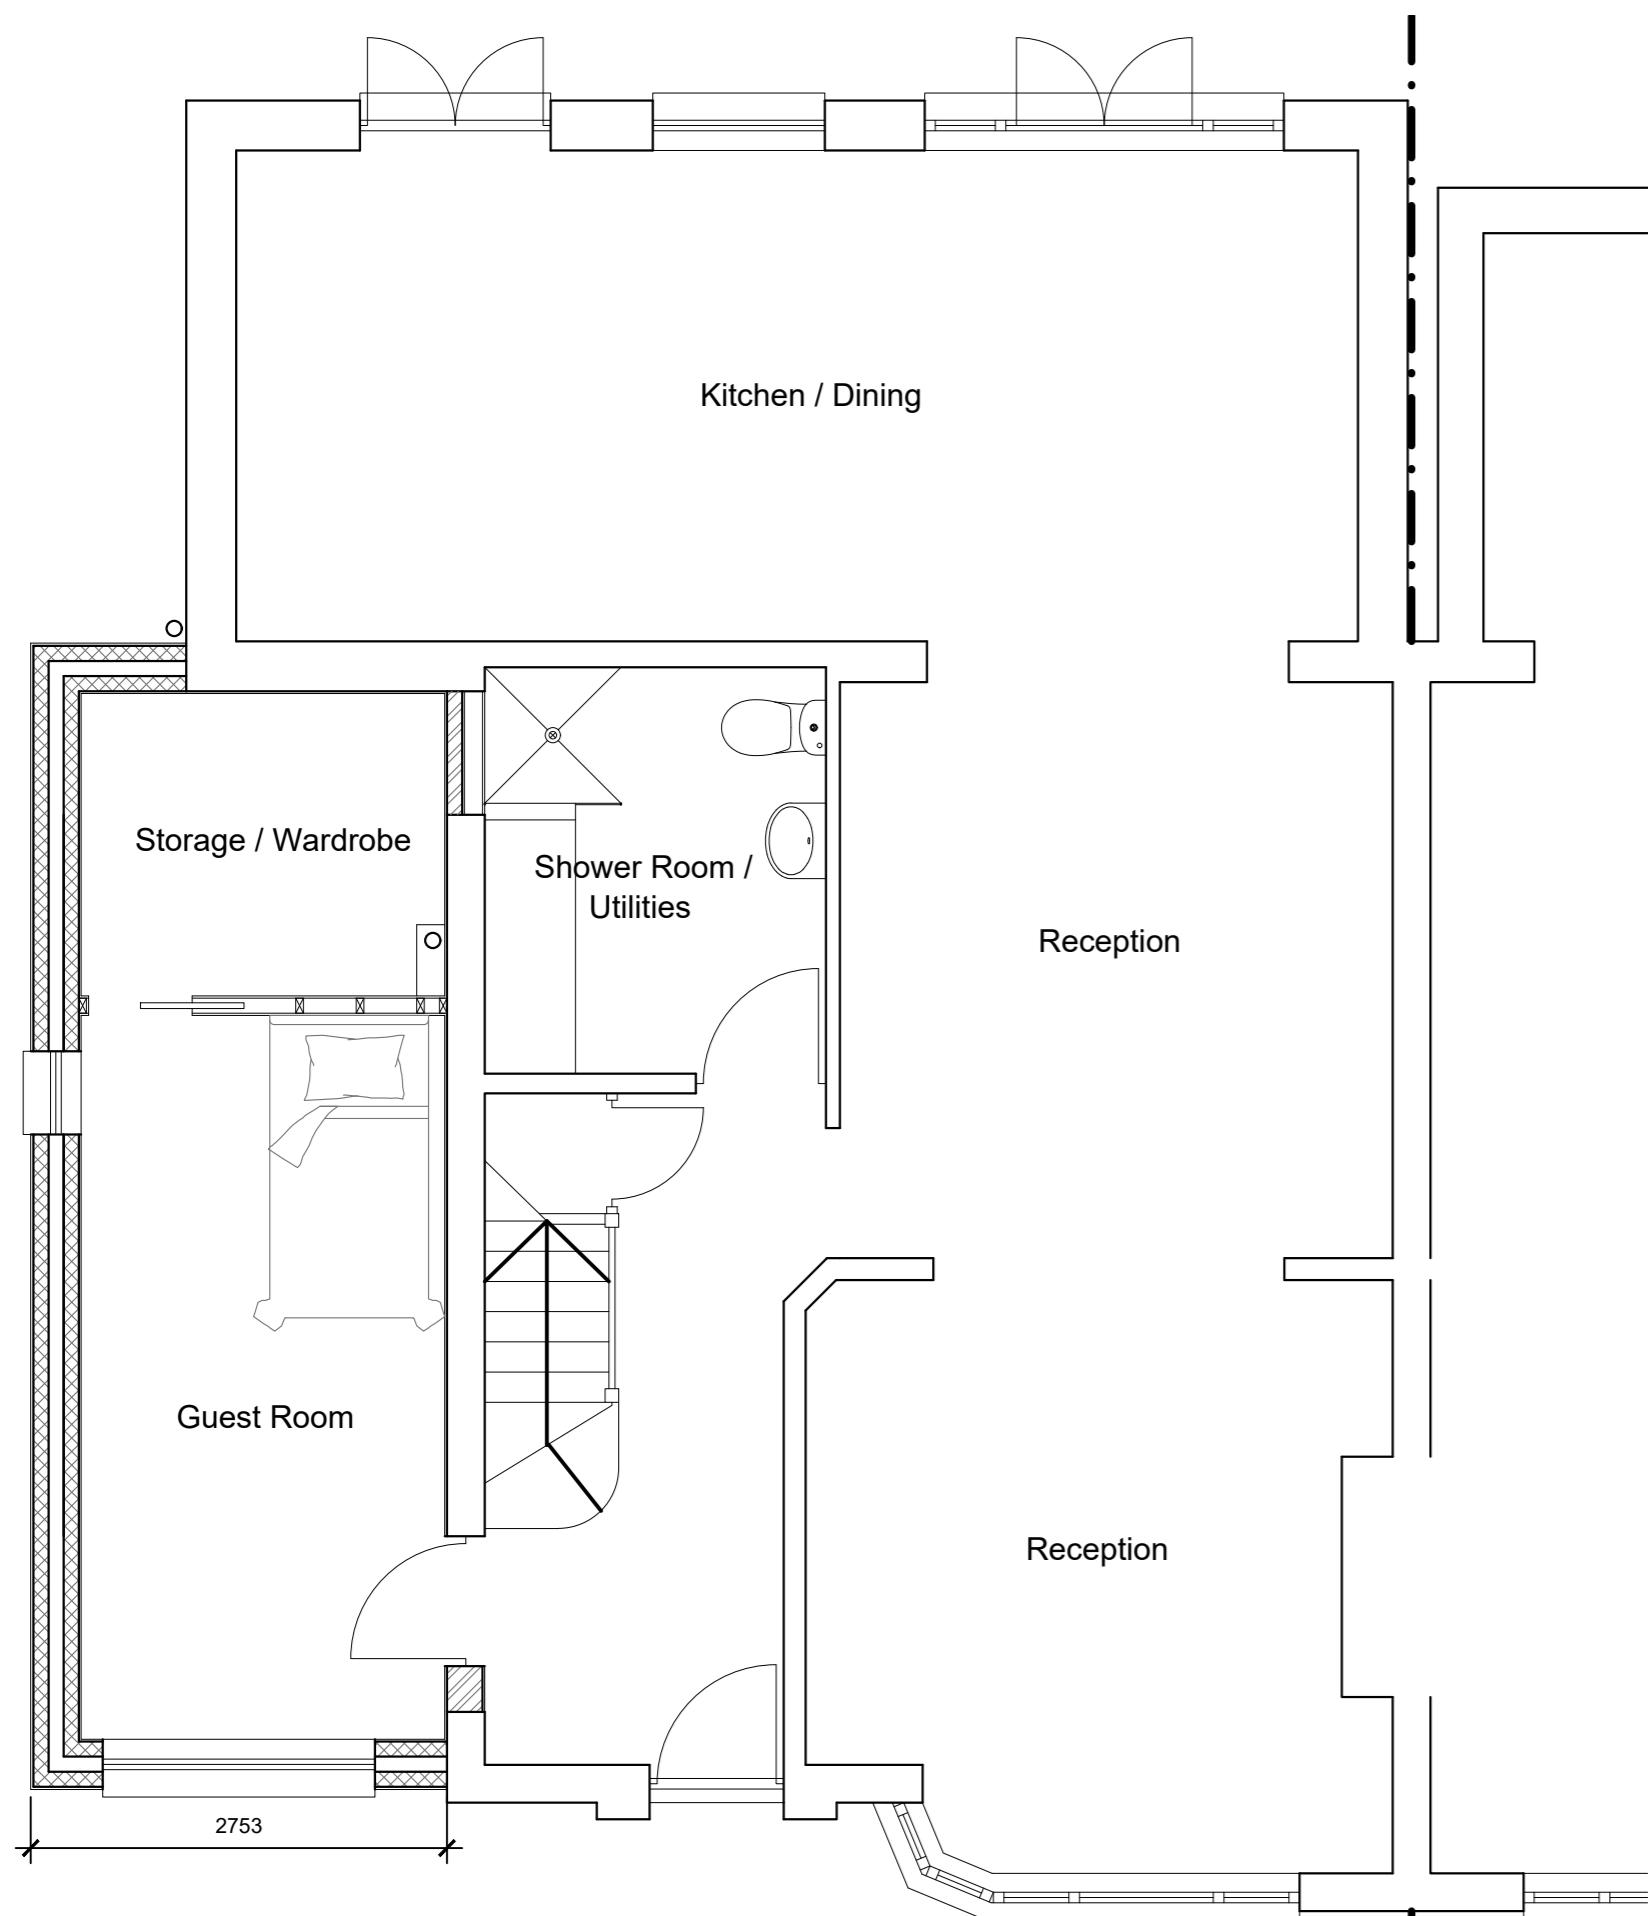


PROPOSED GROUND FLOOR PLAN

0 5 0 5 10


SCALE BAR 1:50

0 5 10

SCALE BAR 1:100

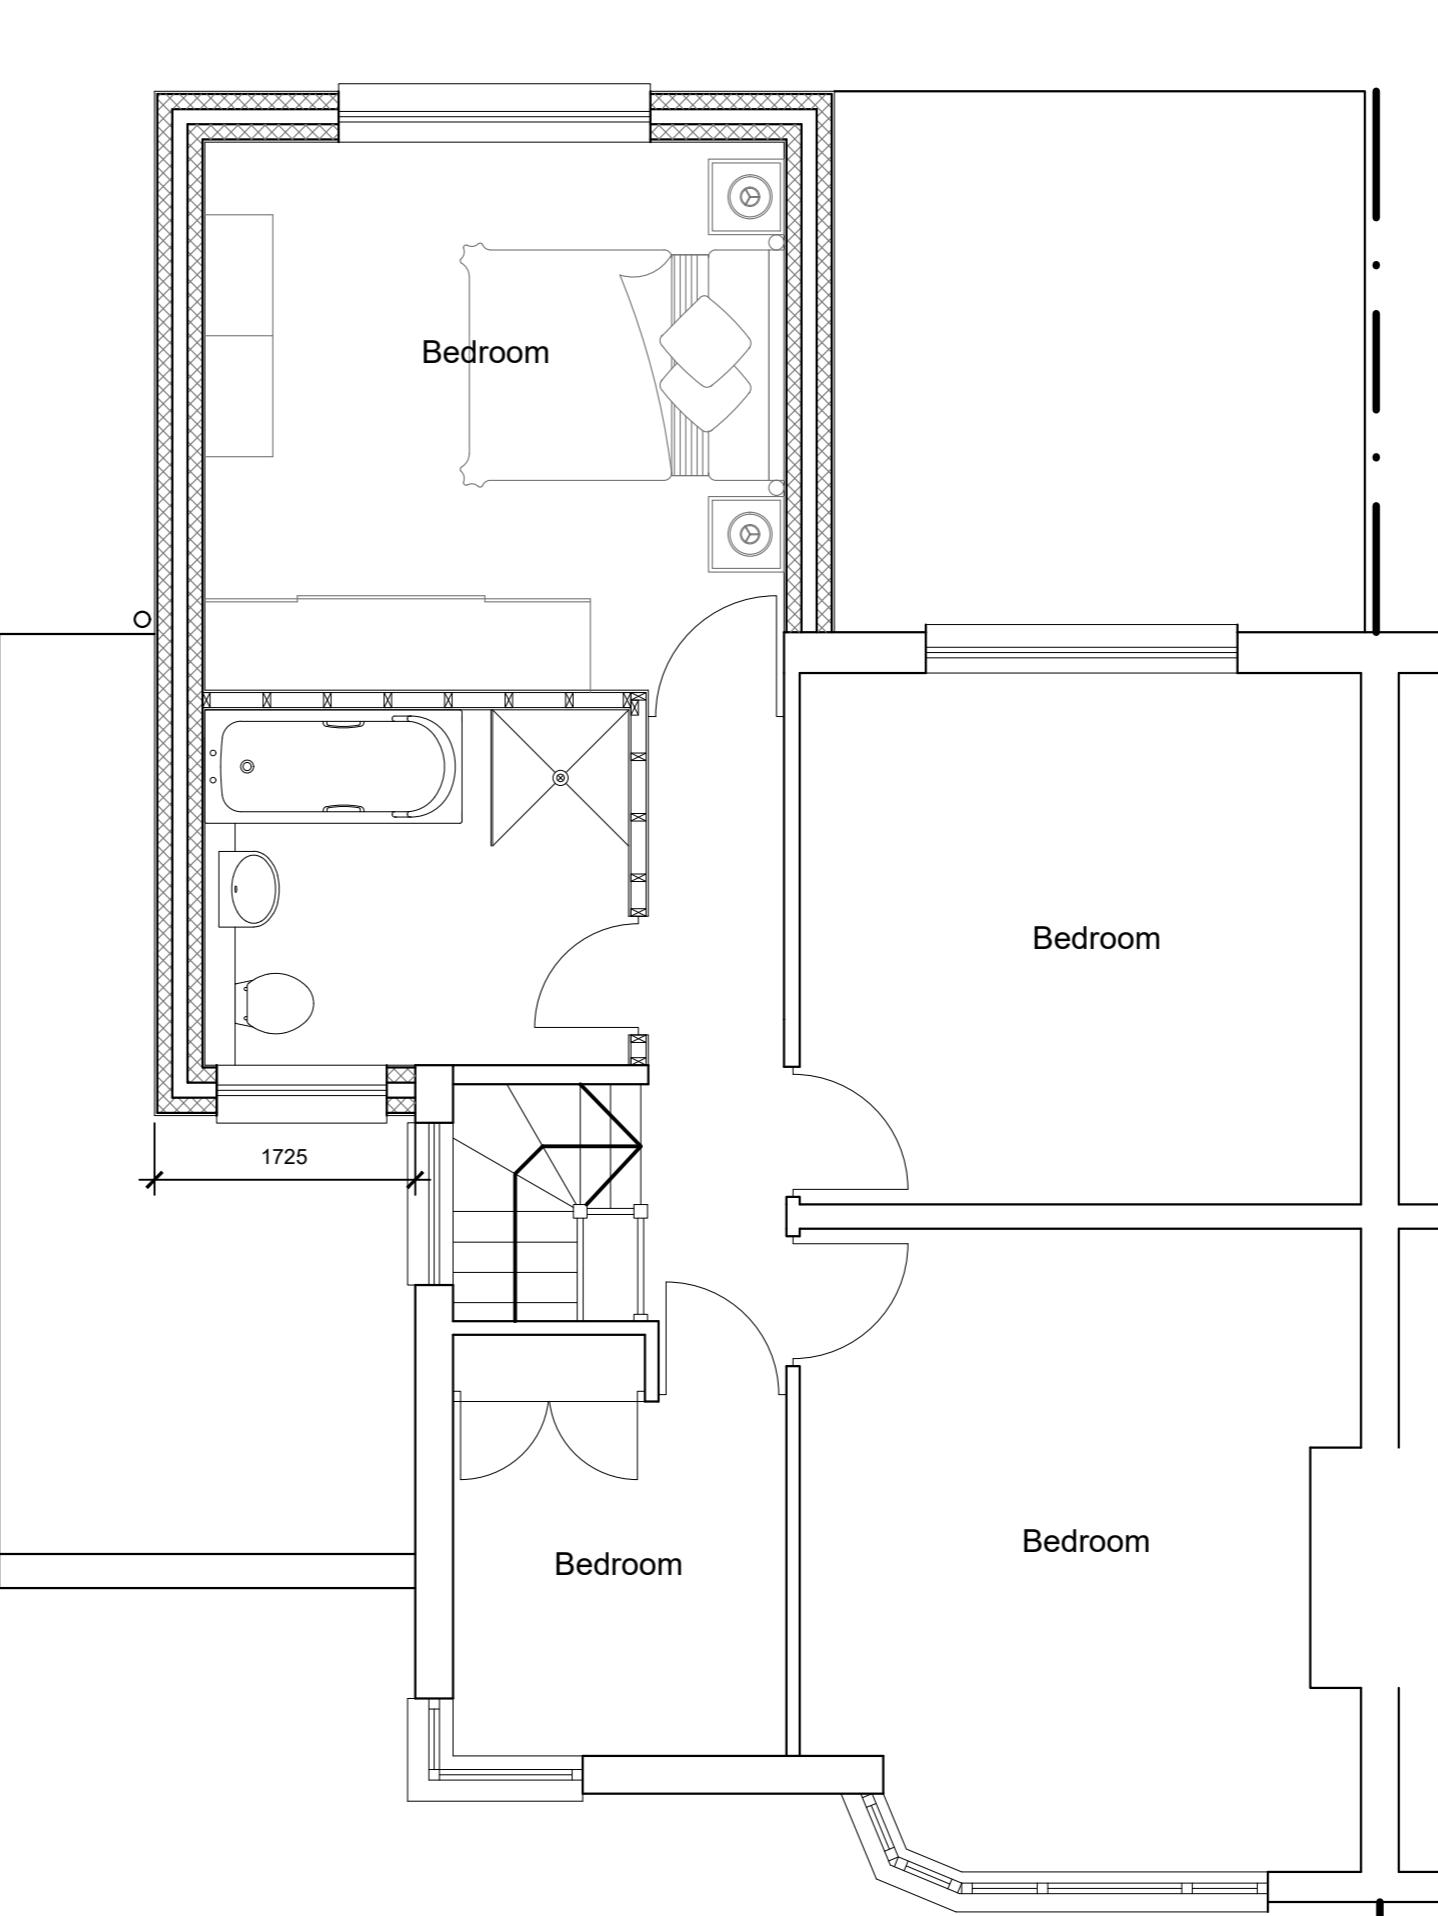

PROPOSED FIRST FLOOR PLAN

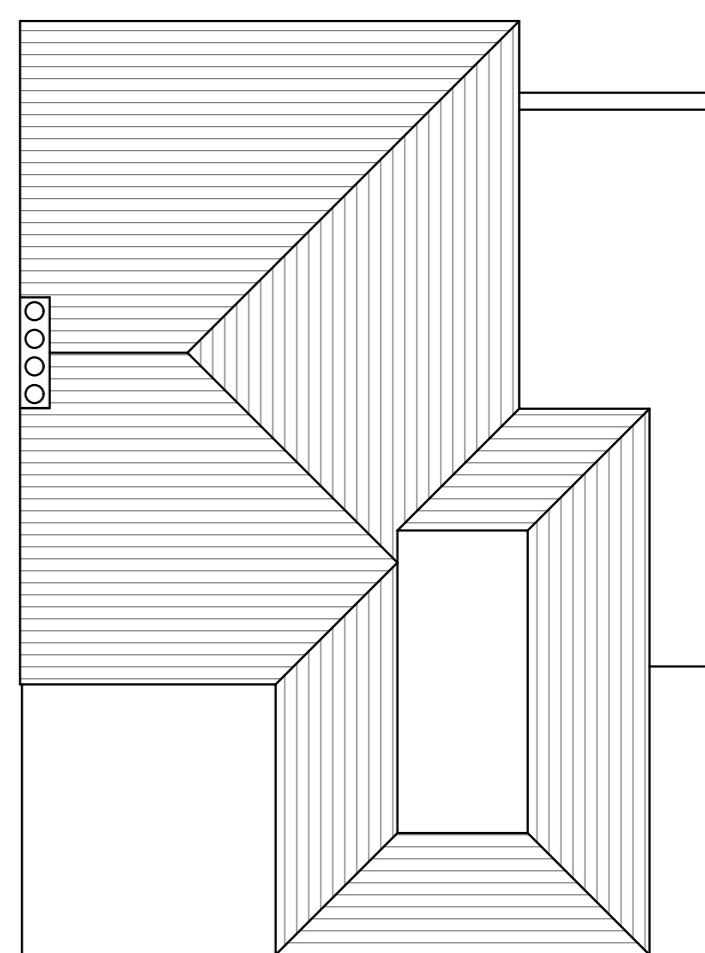

ROOF PLAN

T R Harris Design & Surveying Services
559 Rayners lane, Pinner, Middlesex HA5 5HP
www.trharrisdesign.co.uk Tel: 07957 619812

PROJECT

9 Manor Way
RUISLIP
HA4 8HE

TITLE

Proposed Plans & Elevations

SCALE 1:50 & 1:100 @ A2

DATE July 2022

DRAWING NO.

22/9MW/02