



Existing 1.8m timber fence



Proposed low-level brick fence



Proposed arch above the entrance



PROPOSED GROUND FLOOR PLAN

NOTES:

The 1.8m height timber fence and 2m height brick fence will be retained.

In front of the building, there are two arches proposed above both entrances.


The low-level brick fence will run along the landscaping area.



Existing 2m height brick fence



Proposed arch above the entrance

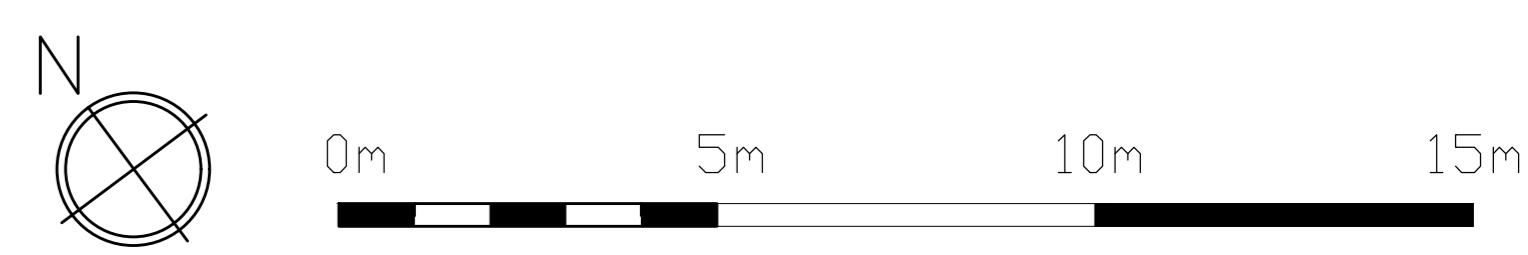

PROJECT	DWG NO.	SCALE	DETAIL	31.03.2023	SUBMITTED FOR PLANNING	PROJECT NO.	PR Architecture Ltd.
CARPENTER'S ARMS, 1370 UXBRIDGE RD, HAYES UB4 8JJ	303	1:100 @ A0	MEANS OF ENCLOSURE			19.35	Chartered Architect
PLANNING							120, Pinner Road, Harrow, HA1 4JD. Tel: 0208 357 2304