




Existing 1.8m timber fence



Proposed low-level brick fence



Proposed arch above the entrance

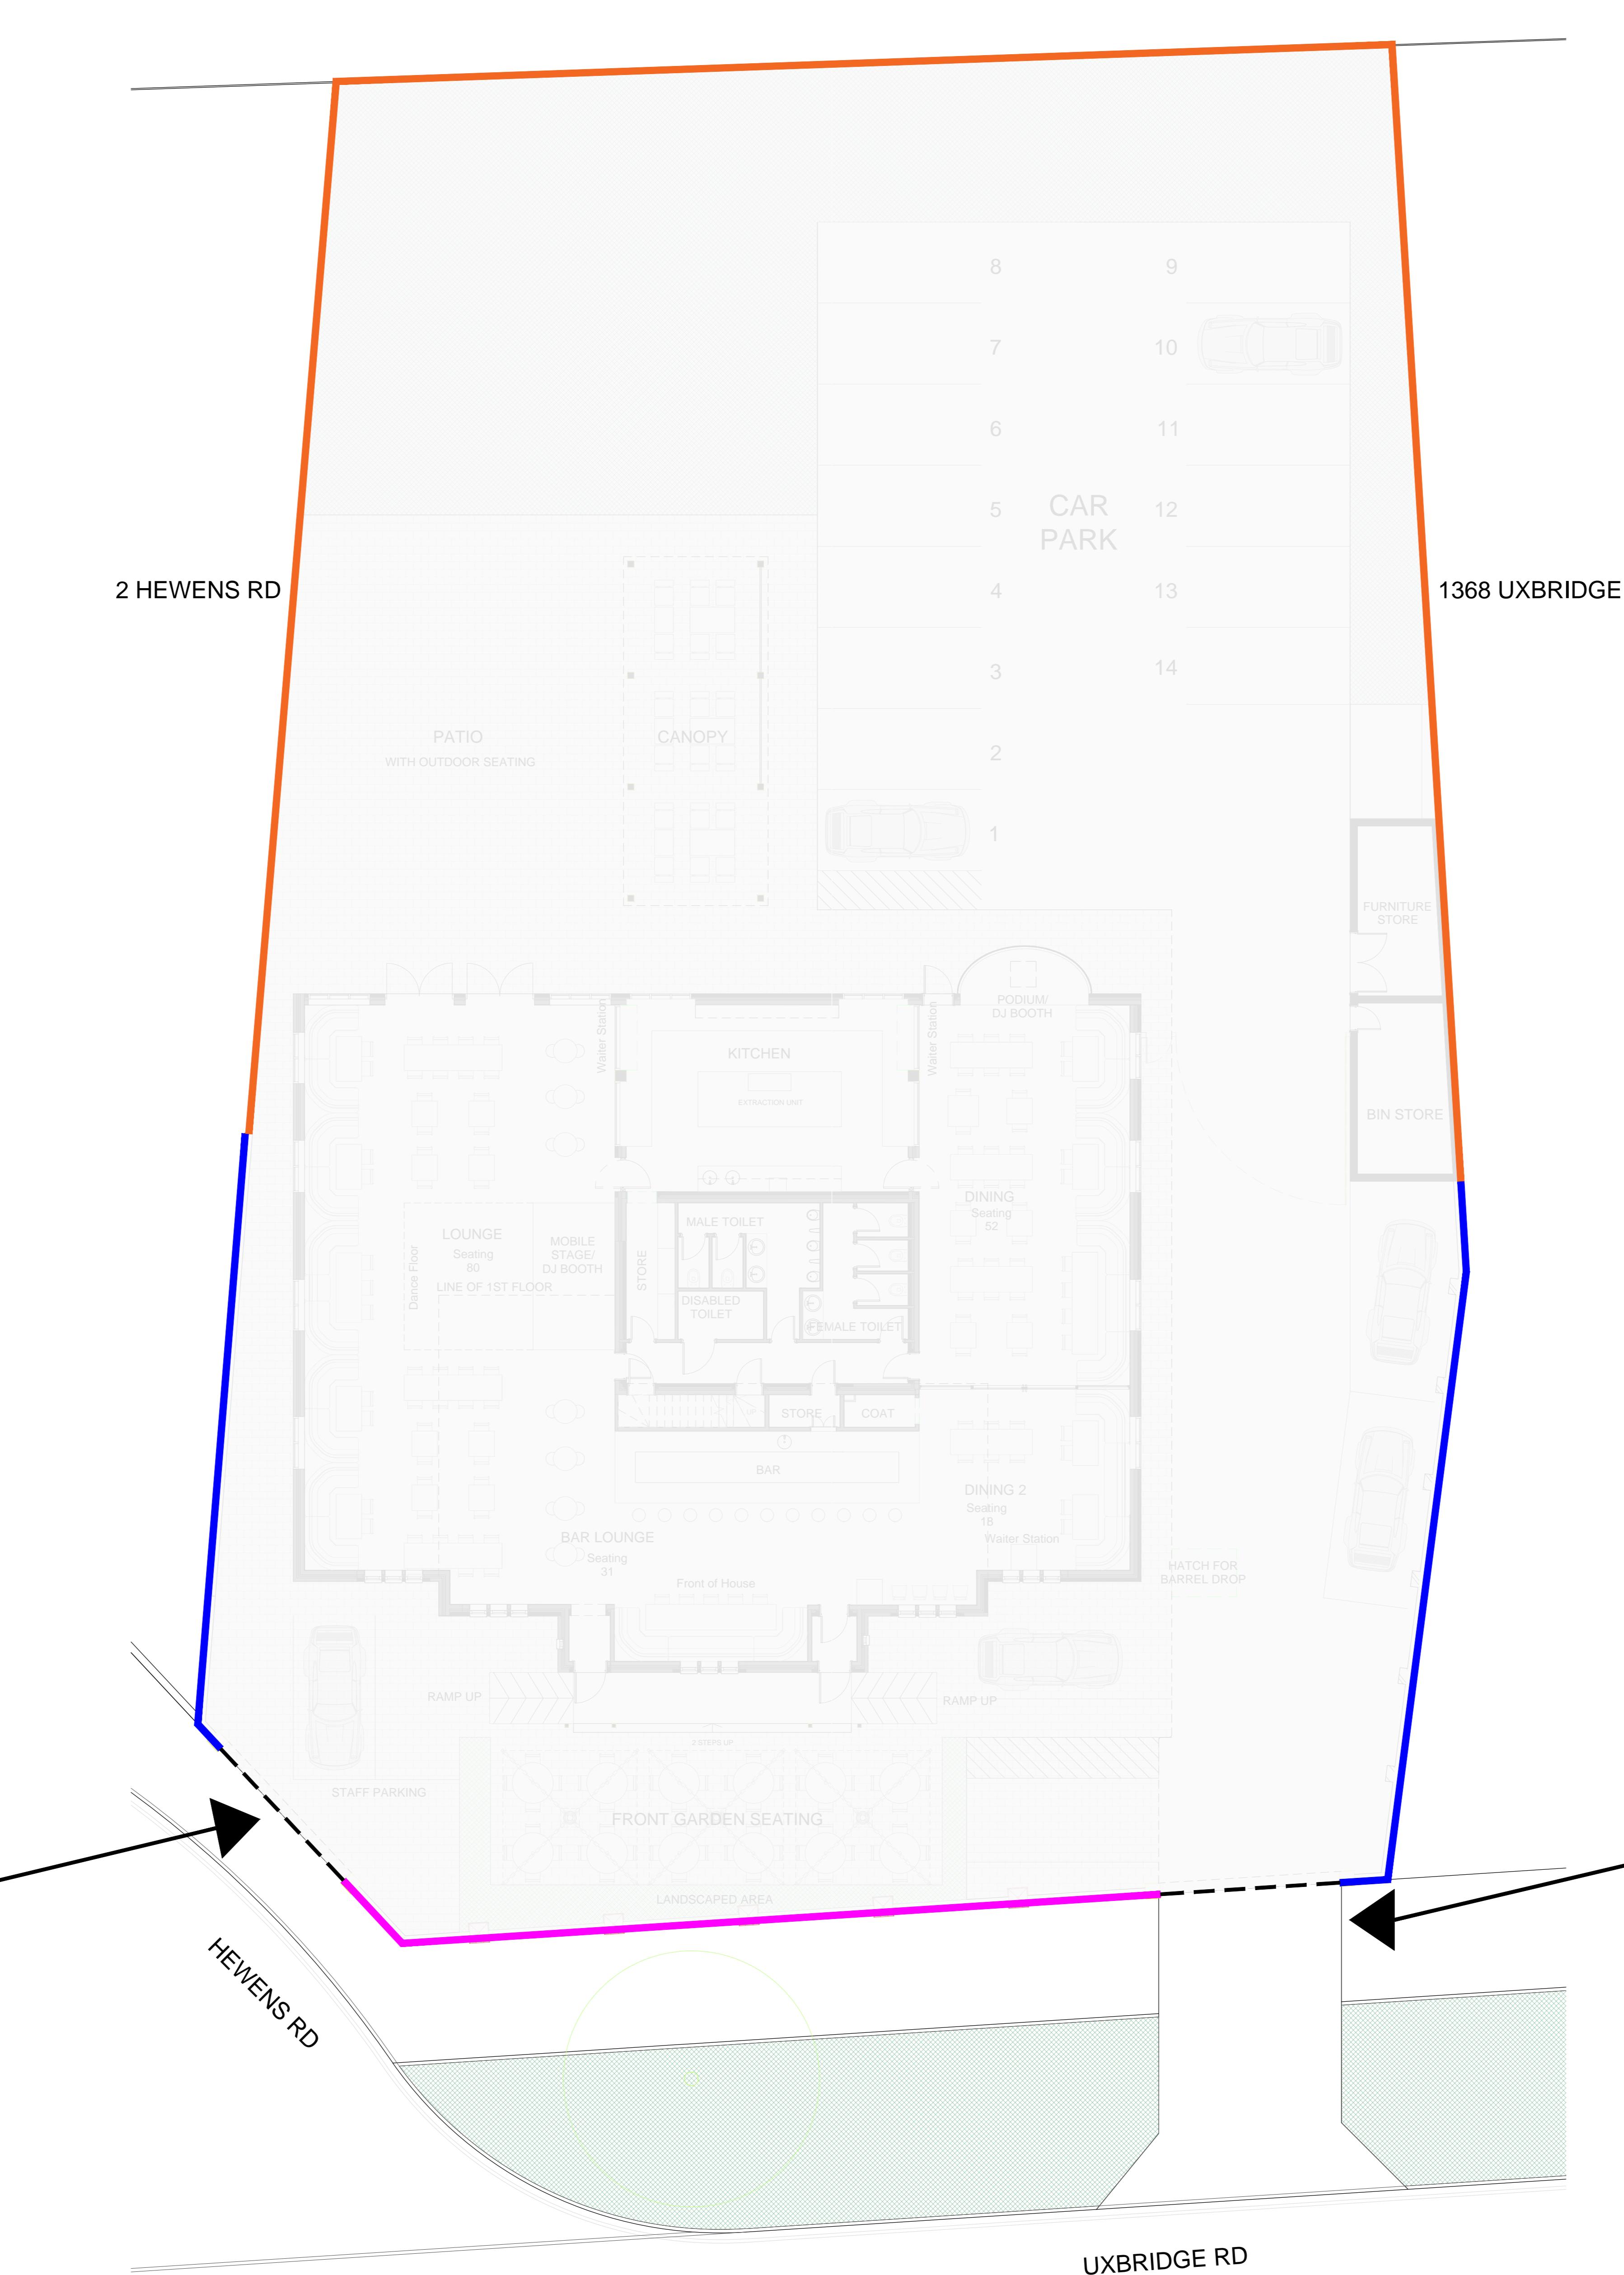

## PROPOSED GROUND FLOOR PLAN

### NOTES:

The 1.8m height timber fence and 2m height brick fence will be retained.

In front of the building, there are two arches proposed above both entrances.

The low-level brick fence will run along the landscaping area.



Existing 2m height brick fence



Proposed arch above the entrance

PROJECT	DWG NO.	SCALE	DETAIL	13.01.2023	SENT TO PLANNING	PROJECT NO.	PR Architecture Ltd.
CARPENTER'S ARMS, 1370 UXBRIDGE RD, HAYES UB4 8JJ	303	1:100 @ A0	CONDITION 6 - MEANS OF ENCLOSURE	13.01.2023	SENT TO PLANNING	19.35	Chartered Architect
BUILDING REGULATIONS							120, Pinner Road, Harrow, HA1 4JD. Tel: 0208 357 2304