

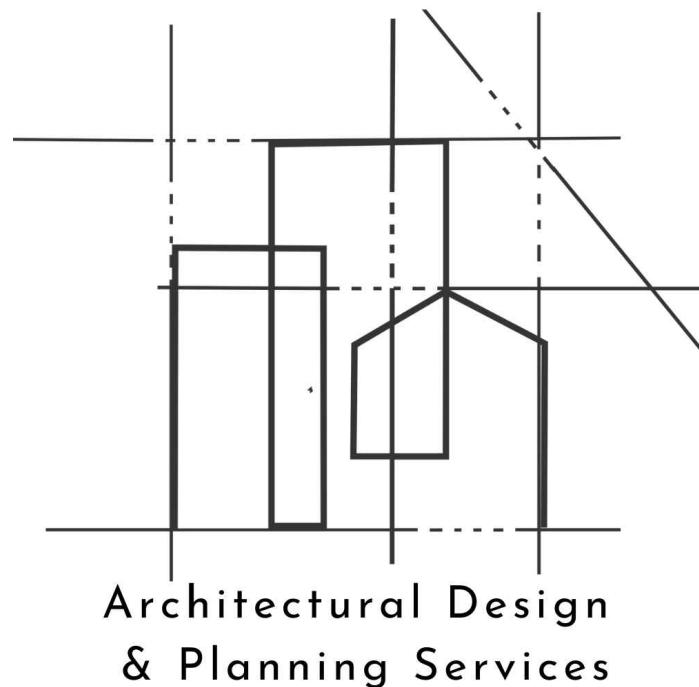


THE PLANNING STUDIO

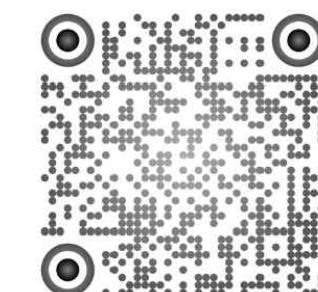

SCAN ME

SM LONDON
CONSTRUCTION

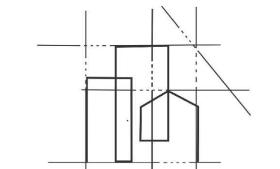

SCAN ME


THE
PLANNING STUDIO

PROJECT : 10 Briarwood Drive
Rear Ext. & First Floor Ext.

1 : 100 SCALE BAR



COMPASS

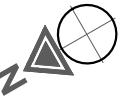


KEY

EXISTING CONSTRUCTION

BOUNDARY LINE

SECTION CUT LINE

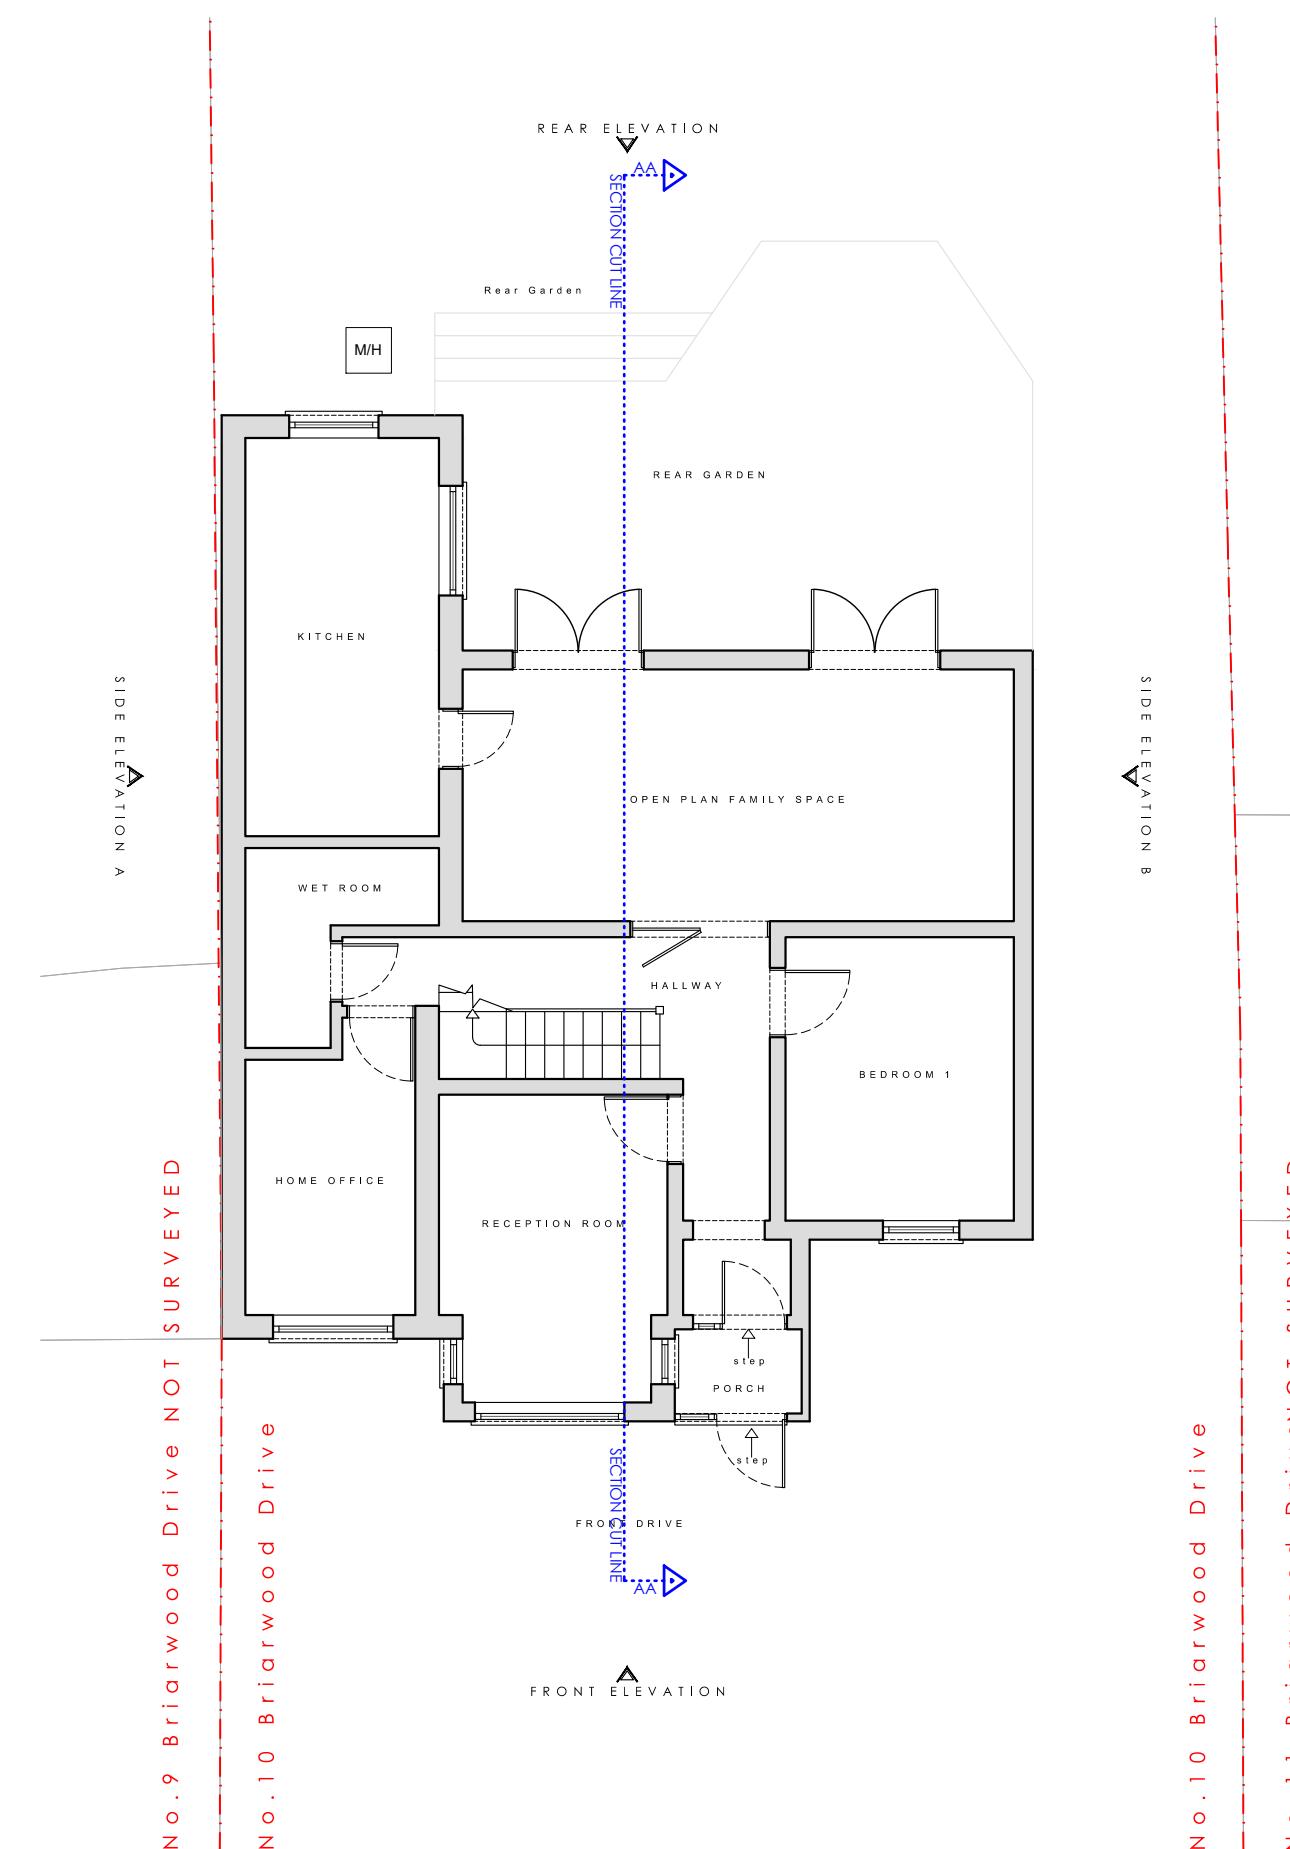

STAGE No:3

STAGE TITLE: Planning

Rev : 02

DRAWING SCALE : 1:100 @ a3

DRAWING Ref : E1

DRAWING TITLE : Existing Ground Floor plan

DATE : 2025.11.18

PROJECT : 10 Briarwood Drive

Notes: These drawings remain the copyright of The Planning Studio and may not be reproduced or copied without written consent. Do not scale these drawings; use figure dimensions only. Any discrepancies between the drawings and the actual site conditions must be reported to The Planning Studio immediately. These drawings should be read in conjunction with the structural and mechanical & electrical engineers' drawings. Dimensions critical to the existing building works must be verified on-site before construction begins, as certain assumptions have been made due to limited accessibility and anomalies in the existing building. A detailed examination of the floor and/or roof construction has not been possible (except at the positions described), as gaining access would have caused material damage. Therefore, no statement can be made about the condition of the unexamined structure, and assumptions have been made accordingly. All information, including dimensions, is provided for Planning submission purposes only, and any further use is not permitted unless agreed to in writing by The Planning Studio. The designer is not liable for any discrepancies or issues arising from conditions not examined or verified on-site. All drawings must be verified on-site prior to construction. The designer is not liable for any discrepancies between the drawings and actual site conditions. It is the responsibility of the contractor or relevant party to ensure the accuracy of measurements and verify all details before proceeding with construction. All interior components are for illustrative purposes only.

The Planning Studio | SM London Construction LTD



Tel: 0208 226 5511

Mob: 07961 817 505

E-Mail: info@smlconstructionltd.com

Web: www.smlconstructionltd.com



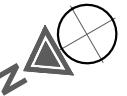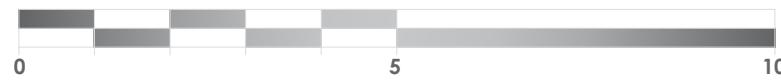


KEY

EXISTING CONSTRUCTION

BOUNDARY LINE

SECTION CUT LINE

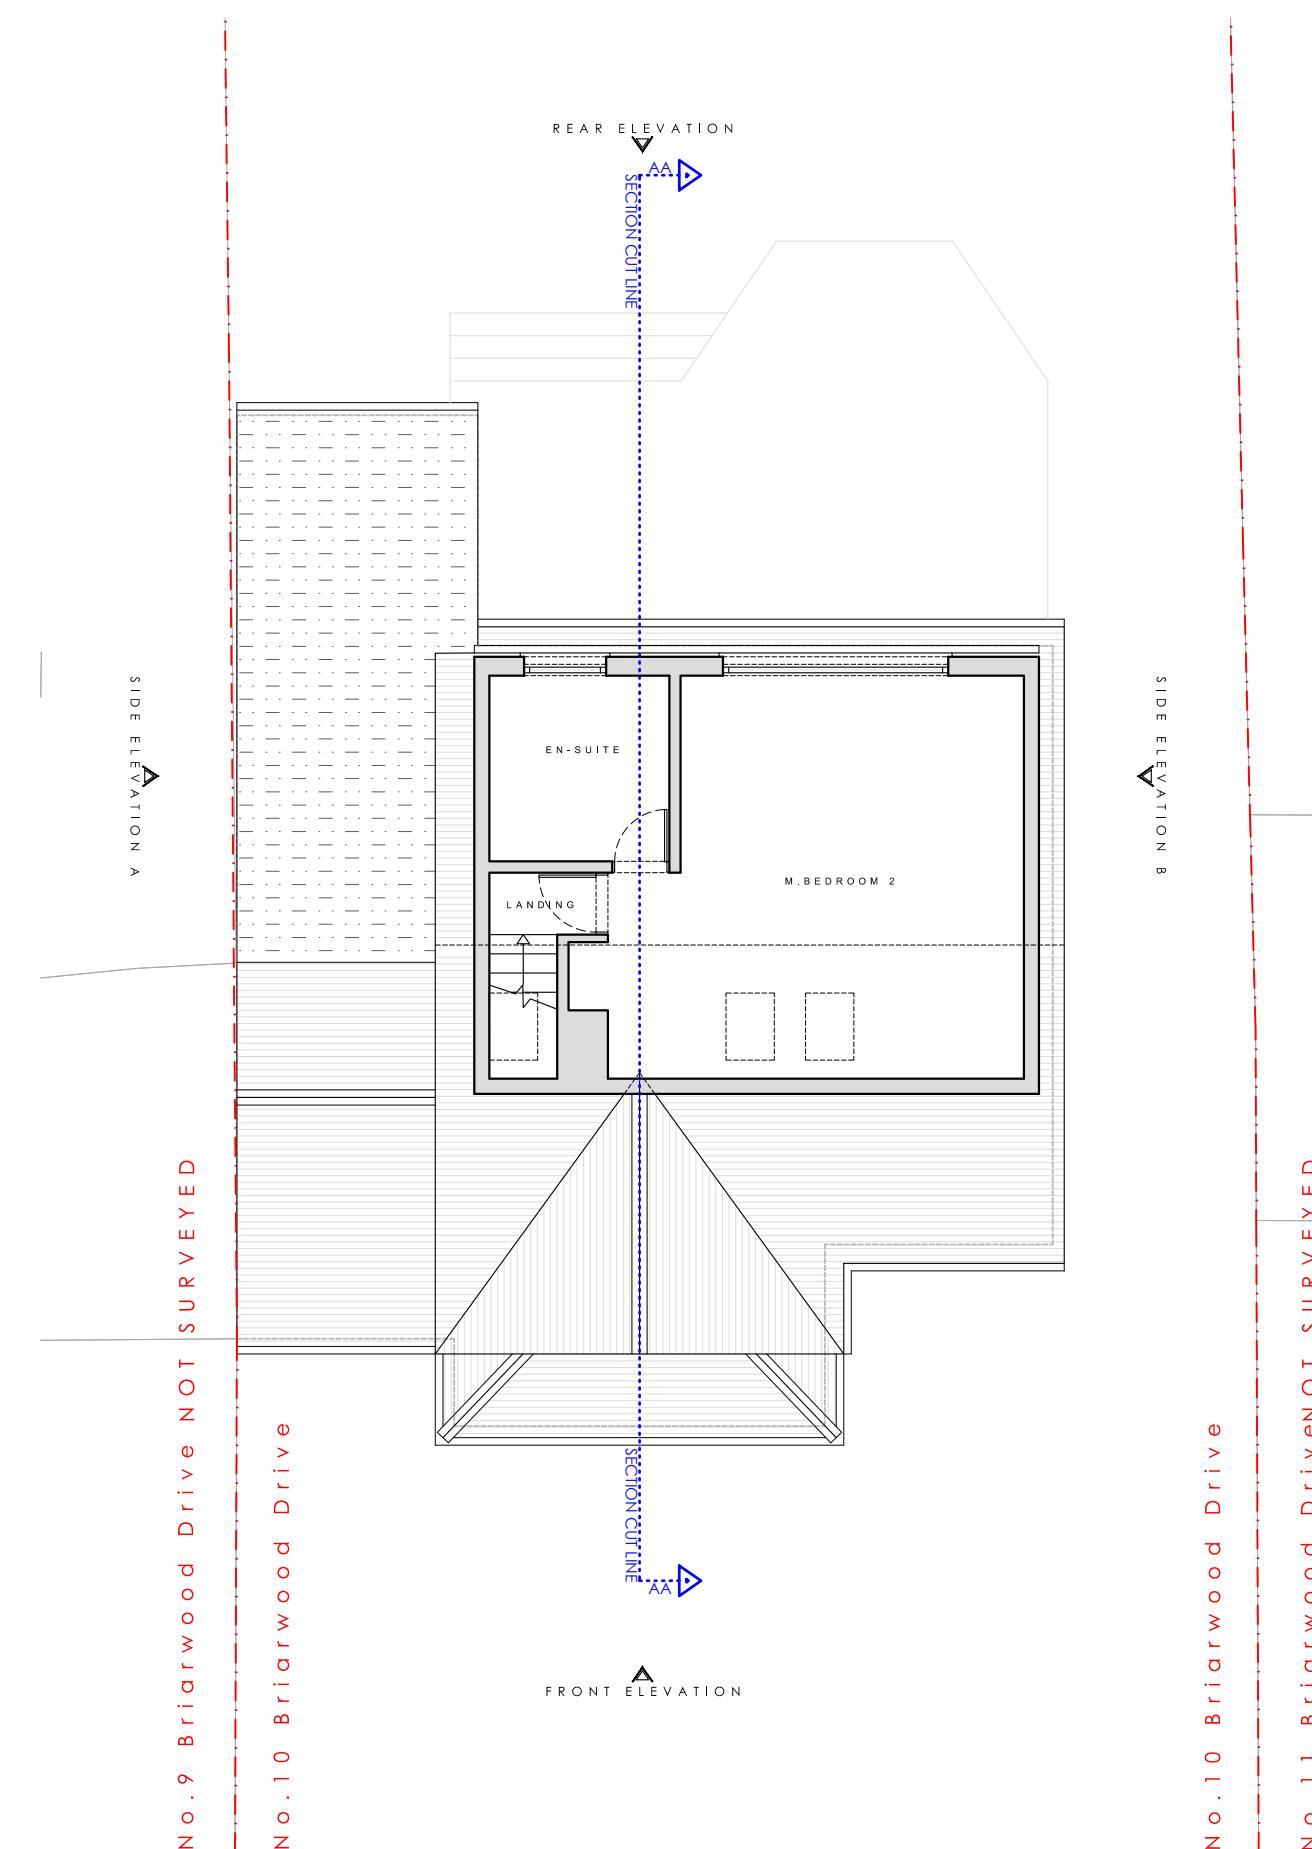

STAGE No: 3

STAGE TITLE: Planning

Rev: 02

DRAWING SCALE: 1:100 @ a3

DRAWING Ref: E2

DRAWING TITLE: Existing First Floor plan

DATE: 2025.11.18

PROJECT: 10 Briarwood Drive

Notes: These drawings remain the copyright of The Planning Studio and may not be reproduced or copied without written consent. Do not scale these drawings; use figure dimensions only. Any discrepancies between the drawings and the actual site conditions must be reported to The Planning Studio immediately. These drawings should be read in conjunction with the structural and mechanical & electrical engineers' drawings. Dimensions critical to the existing building works must be verified on-site before construction begins, as certain assumptions have been made due to limited accessibility and anomalies in the existing building. A detailed examination of the floor and/or roof construction has not been possible (except at the positions described), as gaining access would have caused material damage. Therefore, no statement can be made about the condition of the unexamined structure, and assumptions have been made accordingly. All information, including dimensions, is provided for Planning submission purposes only, and any further use is not permitted unless agreed to in writing by The Planning Studio. The designer is not liable for any discrepancies or issues arising from conditions not examined or verified on-site. All drawings must be verified on-site prior to construction. The designer is not liable for any discrepancies between the drawings and actual site conditions. It is the responsibility of the contractor or relevant party to ensure the accuracy of measurements and verify all details before proceeding with construction. All interior components are for illustrative purposes only.

The Planning Studio | SM London Construction LTD

Tel: 0208 226 5511


Mob: 07961 817 505

E-Mail: info@smlconstructionltd.com


Web: www.smlconstructionltd.com



1 : 100 SCALE BAR

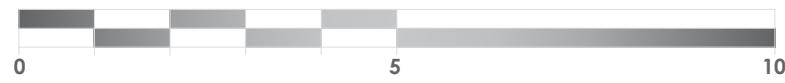

COMPASS

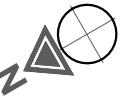


KEY

EXISTING CONSTRUCTION

BOUNDARY LINE

SECTION CUT LINE

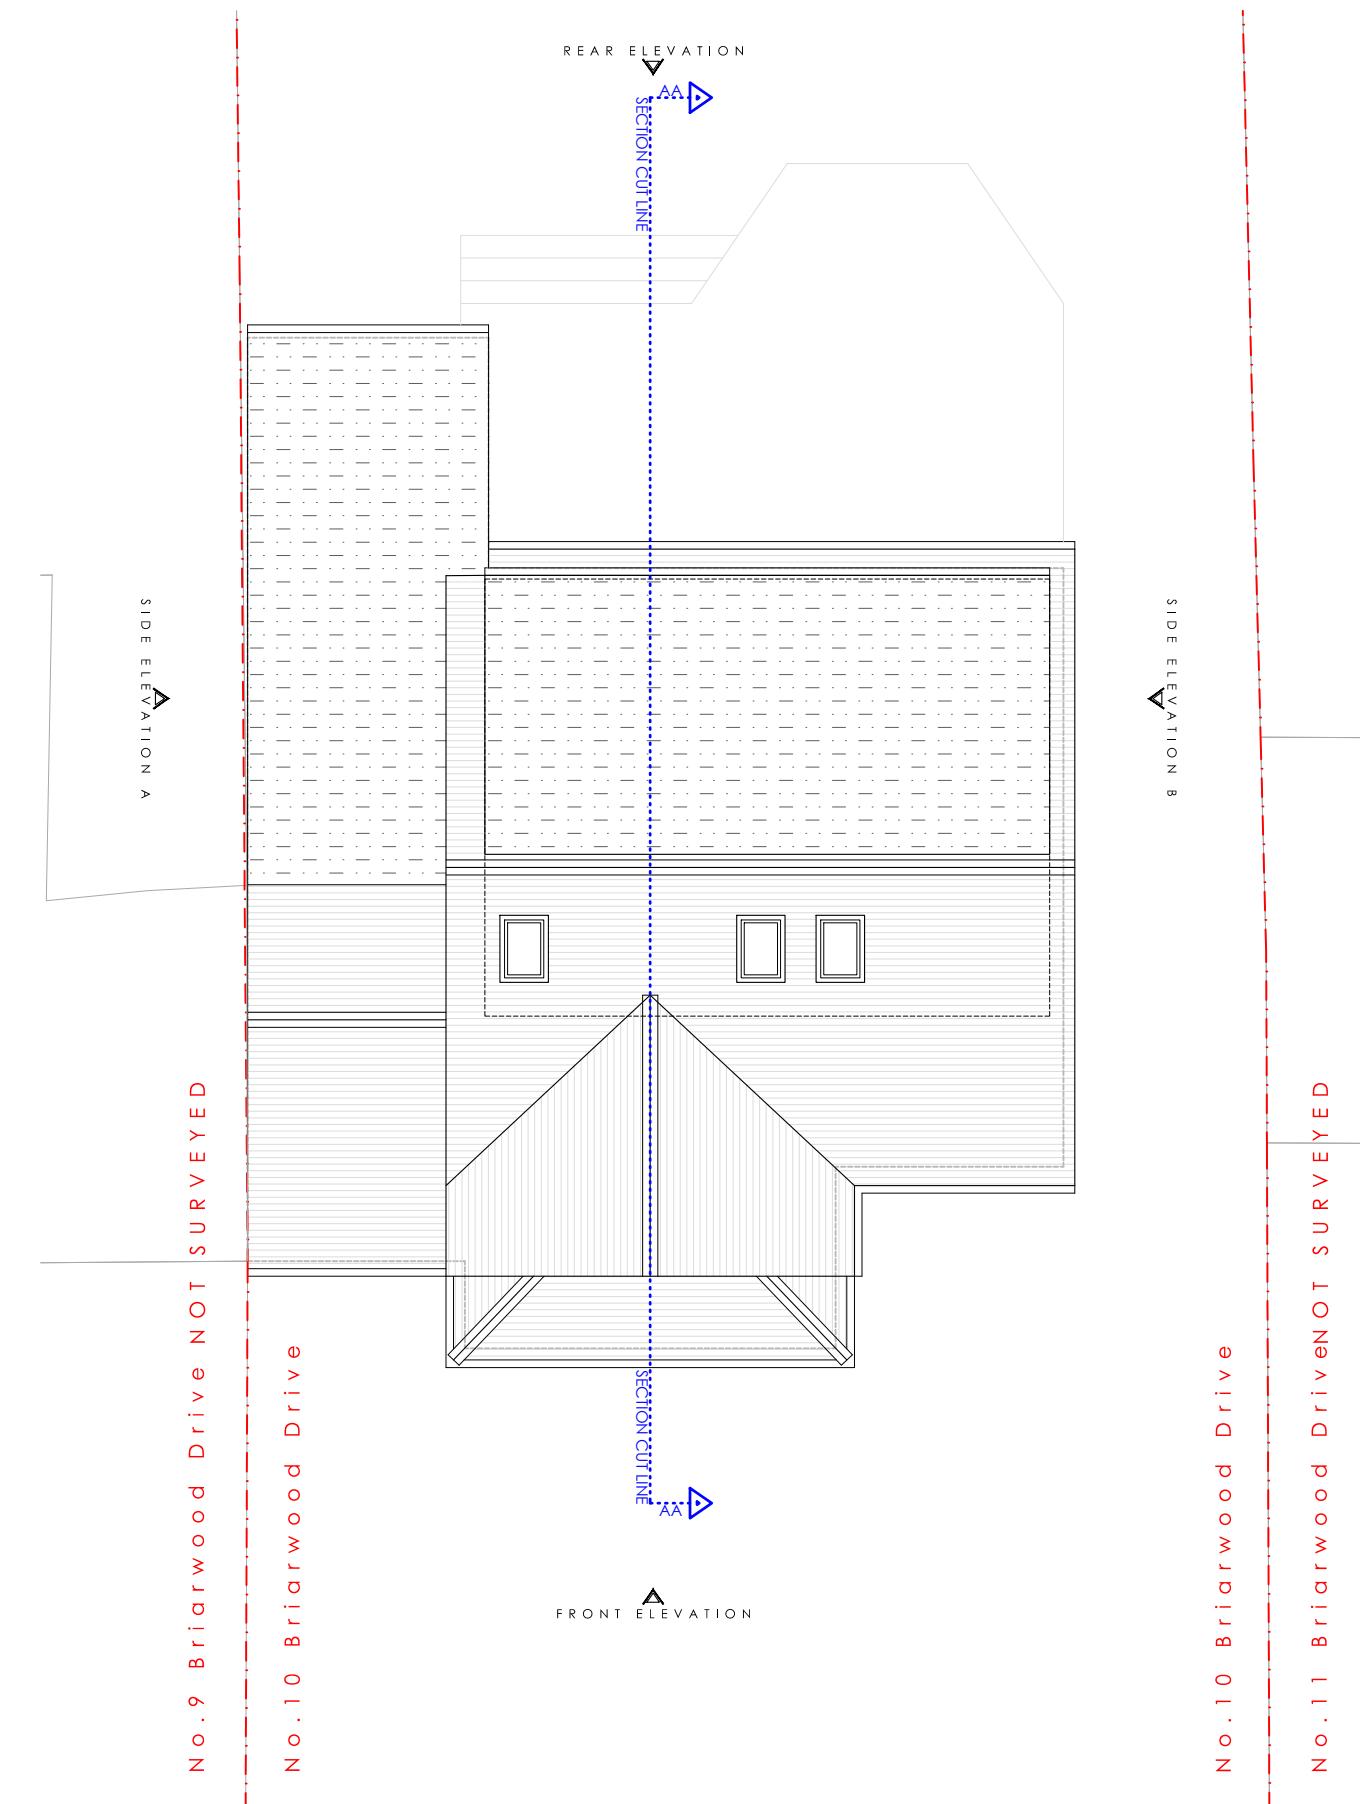

STAGE No: 3

STAGE TITLE: Planning

Rev: 02

DRAWING SCALE : 1:100 @ a3

DRAWING Ref : E3

DRAWING TITLE : Existing Roof Plan

DATE : 2025.11.18

PROJECT : 10 Briarwood Drive

Notes: These drawings remain the copyright of The Planning Studio and may not be reproduced or copied without written consent. Do not scale these drawings; use figure dimensions only. Any discrepancies between the drawings and the actual site conditions must be reported to The Planning Studio immediately. These drawings should be read in conjunction with the structural and mechanical & electrical engineers' drawings. Dimensions critical to the existing building works must be verified on-site before construction begins, as certain assumptions have been made due to limited accessibility and anomalies in the existing building. A detailed examination of the floor and/or roof construction has not been possible (except at the positions described), as gaining access would have caused material damage. Therefore, no statement can be made about the condition of the unexamined structure, and assumptions have been made accordingly. All information, including dimensions, is provided for Planning submission purposes only, and any further use is not permitted unless agreed to in writing by The Planning Studio. The designer is not liable for any discrepancies or issues arising from conditions not examined or verified on-site. All drawings must be verified on-site prior to construction. The designer is not liable for any discrepancies between the drawings and actual site conditions. It is the responsibility of the contractor or relevant party to ensure the accuracy of measurements and verify all details before proceeding with construction. All interior components are for illustrative purposes only.


The Planning Studio | SM London Construction LTD

Tel: 0208 226 5511

Mob: 07961 817 505

E-Mail: info@smlconstructionltd.com



Web: www.smlconstructionltd.com

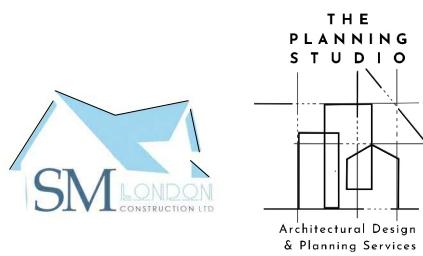

1 : 100 SCALE BAR



KEY

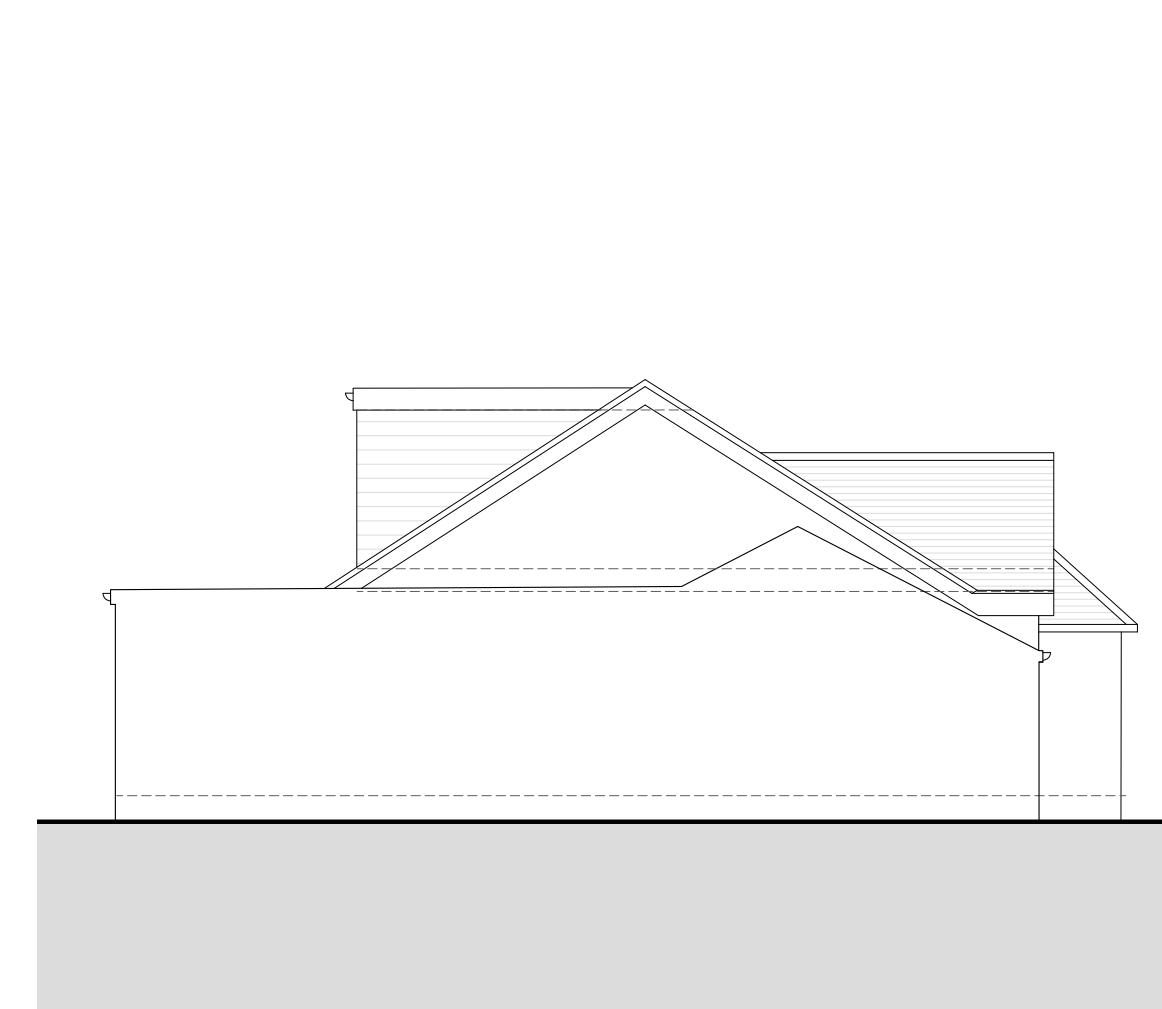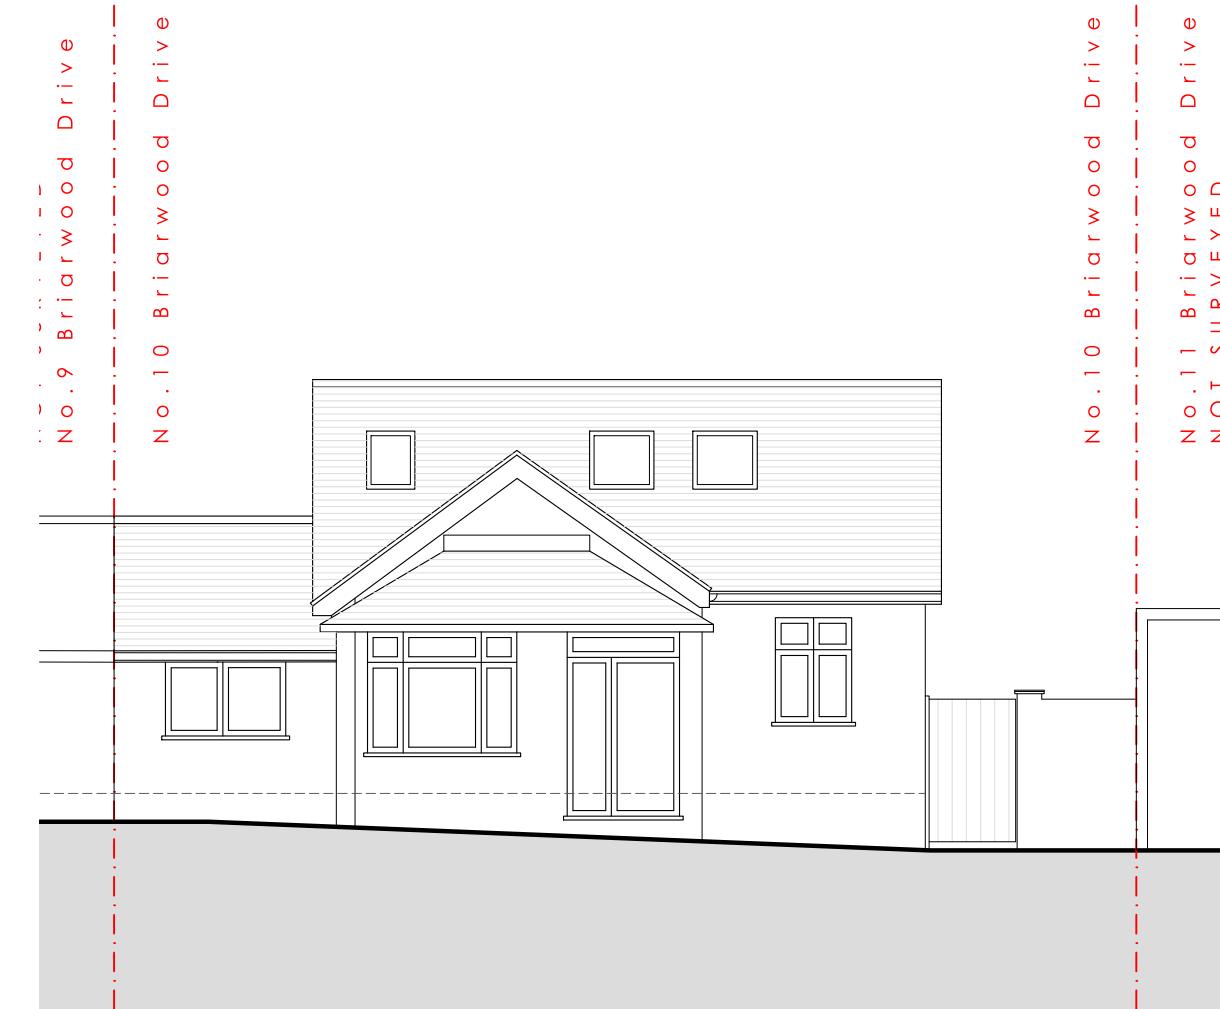

STAGE No: 3

STAGE TITLE: Planning

Rev: 02

DRAWING SCALE : 1:100 @ a3

DRAWING Ref : EEE1

DRAWING TITLE : Existing Elevations 1

DATE : 2025.11.18

PROJECT : 10 Briarwood Drive


Notes: These drawings remain the copyright of The Planning Studio and may not be reproduced or copied without written consent. Do not scale these drawings; use figure dimensions only. Any discrepancies between the drawings and the actual site conditions must be reported to The Planning Studio immediately. These drawings should be read in conjunction with the structural and mechanical & electrical engineers' drawings. Dimensions critical to the existing building works must be verified on-site before construction begins, as certain assumptions have been made due to limited accessibility and anomalies in the existing building. A detailed examination of the floor and/or roof construction has not been possible (except at the positions described), as gaining access would have caused material damage. Therefore, no statement can be made about the condition of the unexamined structure, and assumptions have been made accordingly. All information, including dimensions, is provided for Planning submission purposes only, and any further use is not permitted unless agreed to in writing by The Planning Studio. The designer is not liable for any discrepancies or issues arising from conditions not examined or verified on-site. All drawings must be verified on-site prior to construction. The designer is not liable for any discrepancies between the drawings and actual site conditions. It is the responsibility of the contractor or relevant party to ensure the accuracy of measurements and verify all details before proceeding with construction. All interior components are for illustrative purposes only.



1 : 100 SCALE BAR



KEY

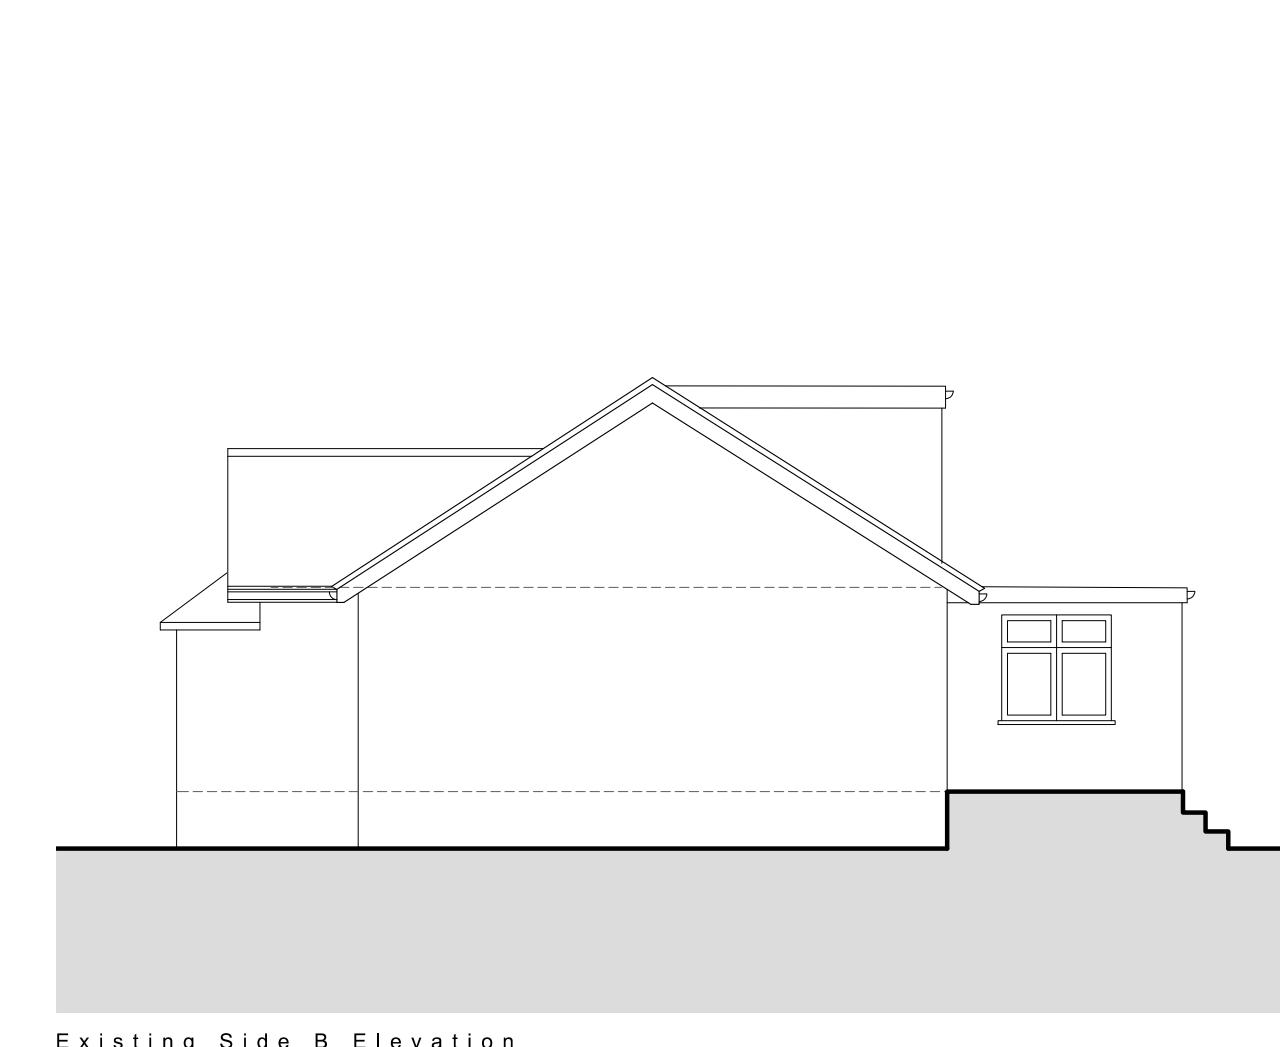

STAGE No:3

STAGE TITLE: Planning

Rev: 02

DRAWING SCALE : 1:100 @ a3


DRAWING Ref : EEE2

DRAWING TITLE : Existing Elevations 2


DATE : 2025.11.18

PROJECT : 10 Briarwood Drive


Notes: These drawings remain the copyright of The Planning Studio and may not be reproduced or copied without written consent. Do not scale these drawings; use figure dimensions only. Any discrepancies between the drawings and the actual site conditions must be reported to The Planning Studio immediately. These drawings should be read in conjunction with the structural and mechanical & electrical engineers' drawings. Dimensions critical to the existing building works must be verified on-site before construction begins, as certain assumptions have been made due to limited accessibility and anomalies in the existing building. A detailed examination of the floor and/or roof construction has not been possible (except at the positions described), as gaining access would have caused material damage. Therefore, no statement can be made about the condition of the unexamined structure, and assumptions have been made accordingly. All information, including dimensions, is provided for Planning submission purposes only, and any further use is not permitted unless agreed to in writing by The Planning Studio. The designer is not liable for any discrepancies or issues arising from conditions not examined or verified on-site. All drawings must be verified on-site prior to construction. The designer is not liable for any discrepancies between the drawings and actual site conditions. It is the responsibility of the contractor or relevant party to ensure the accuracy of measurements and verify all details before proceeding with construction. All interior components are for illustrative purposes only.

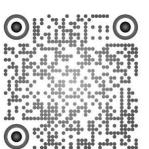

1 : 100 SCALE BAR

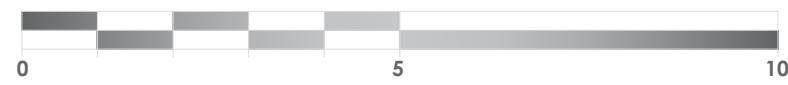

KEY

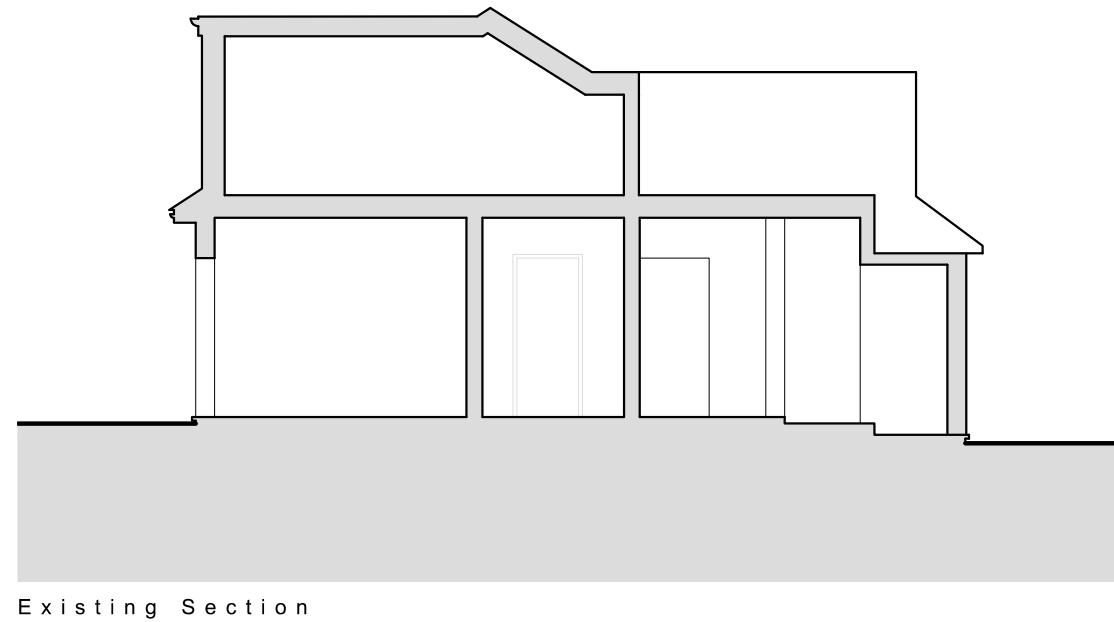

STAGE No: 3

STAGE TITLE: Planning

Rev: 02

DRAWING SCALE: 1:100 @ a3

DRAWING Ref: ES1



DRAWING TITLE: Existing Section 1

DATE: 2025.11.18

PROJECT: 10 Briarwood Drive



Notes: These drawings remain the copyright of The Planning Studio and may not be reproduced or copied without written consent. Do not scale these drawings; use figure dimensions only. Any discrepancies between the drawings and the actual site conditions must be reported to The Planning Studio immediately. These drawings should be read in conjunction with the structural and mechanical & electrical engineers' drawings. Dimensions critical to the existing building works must be verified on-site before construction begins, as certain assumptions have been made due to limited accessibility and anomalies in the existing building. A detailed examination of the floor and/or roof construction has not been possible (except at the positions described), as gaining access would have caused material damage. Therefore, no statement can be made about the condition of the unexamined structure, and assumptions have been made accordingly. All information, including dimensions, is provided for Planning submission purposes only, and any further use is not permitted unless agreed to in writing by The Planning Studio. The designer is not liable for any discrepancies or issues arising from conditions not examined or verified on-site. All drawings must be verified on-site prior to construction. The designer is not liable for any discrepancies between the drawings and actual site conditions. It is the responsibility of the contractor or relevant party to ensure the accuracy of measurements and verify all details before proceeding with construction. All interior components are for illustrative purposes only.

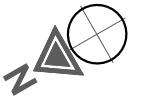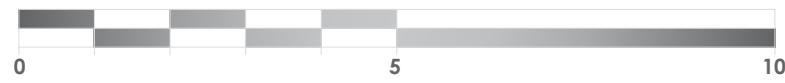


KEY

EXISTING CONSTRUCTION

PROPOSED CONSTRUCTION

BOUNDARY LINE

SECTION CUT LINE

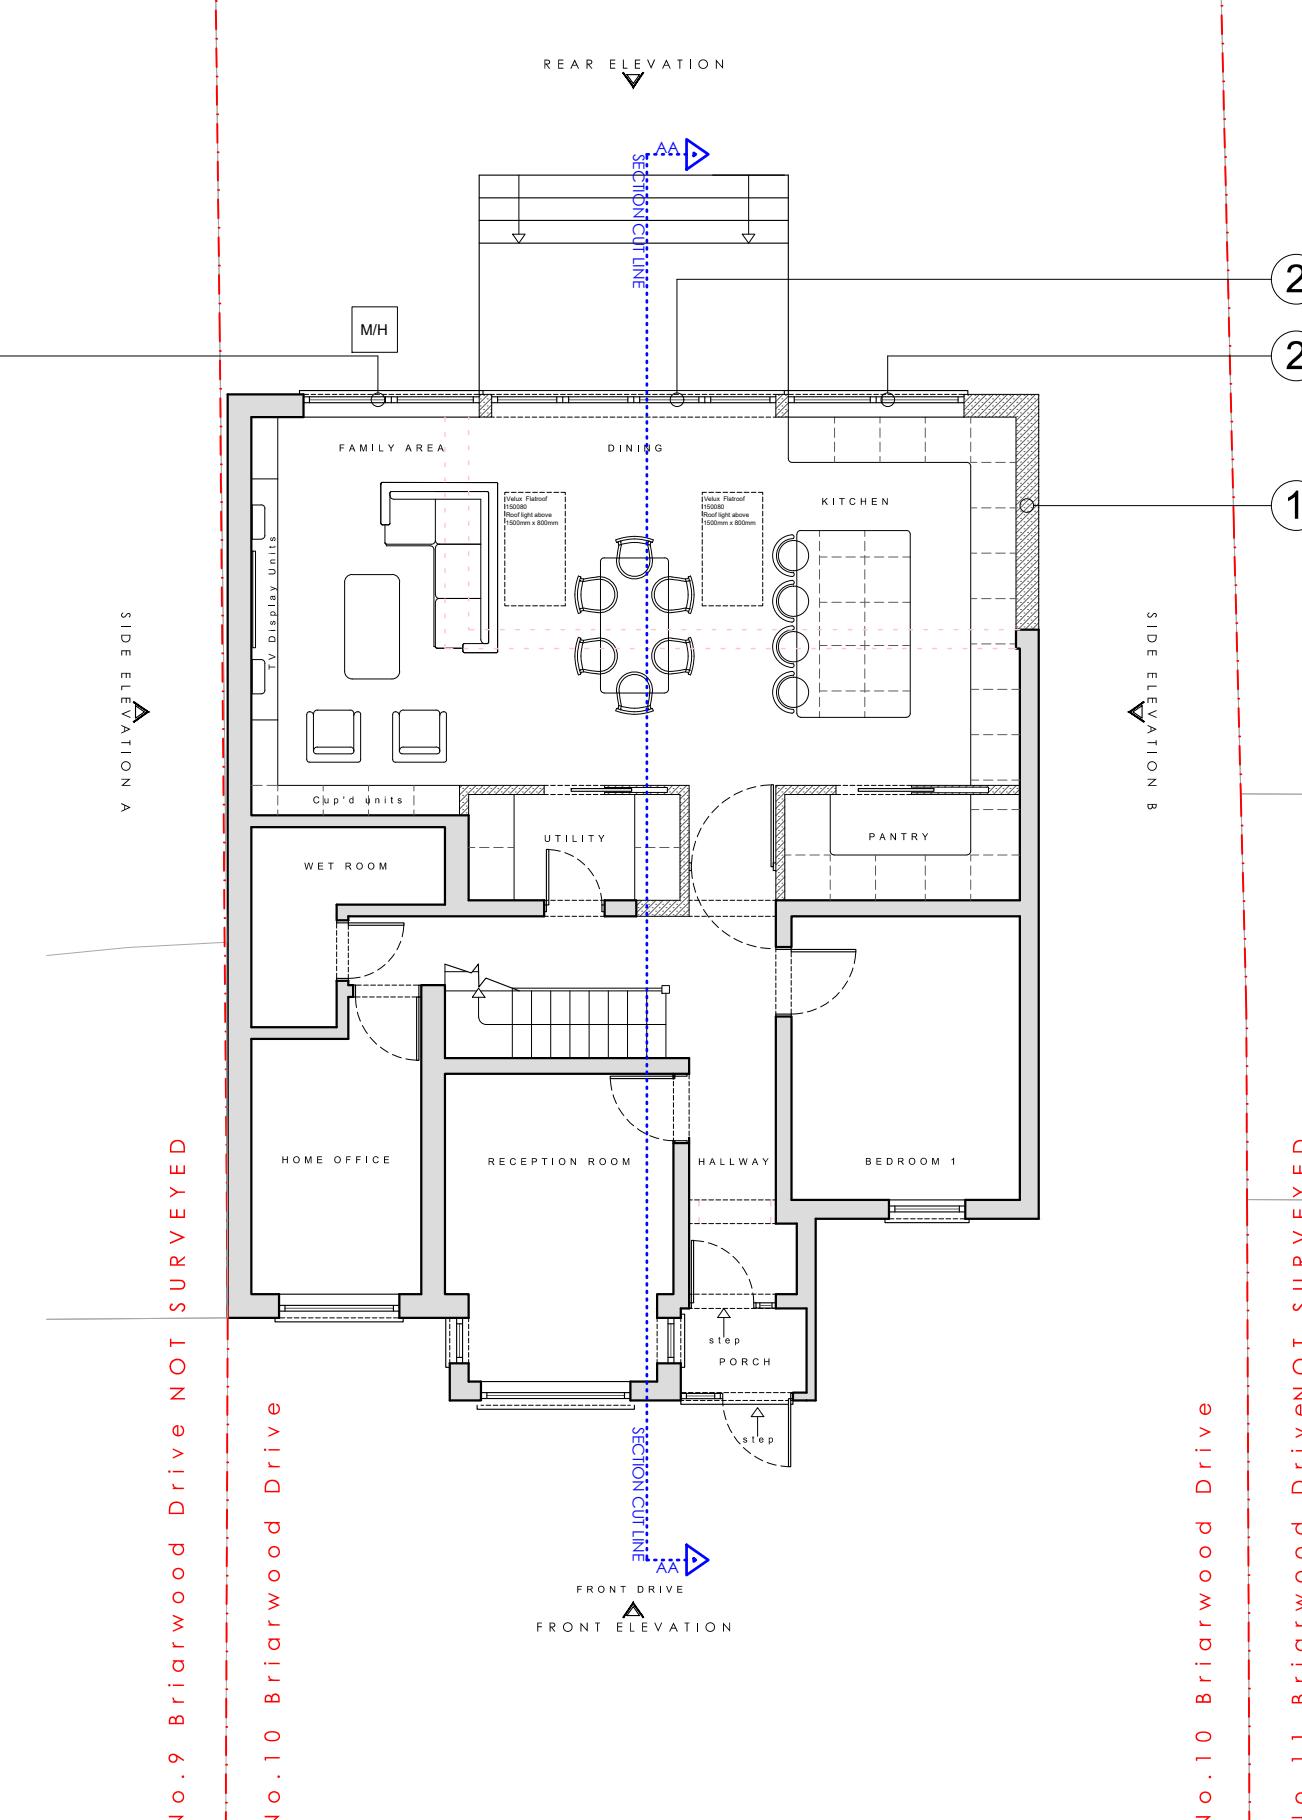

STAGE No: 3

STAGE TITLE: Planning

Rev: 02

DRAWING SCALE: 1:100 @ a3

DRAWING Ref: P1

DRAWING TITLE: Proposed Ground Floor plan

DATE: 2025.11.18

PROJECT: 10 Briarwood Drive

Notes: These drawings remain the copyright of The Planning Studio and may not be reproduced or copied without written consent. Do not scale these drawings; use figure dimensions only. Any discrepancies between the drawings and the actual site conditions must be reported to The Planning Studio immediately. These drawings should be read in conjunction with the structural and mechanical & electrical engineers' drawings. Dimensions critical to the existing building works must be verified on-site before construction begins, as certain assumptions have been made due to limited accessibility and anomalies in the existing building. A detailed examination of the floor and/or roof construction has not been possible (except at the positions described), as gaining access would have caused material damage. Therefore, no statement can be made about the condition of the unexamined structure, and assumptions have been made accordingly. All information, including dimensions, is provided for Planning submission purposes only, and any further use is not permitted unless agreed to in writing by The Planning Studio. The designer is not liable for any discrepancies or issues arising from conditions not examined or verified on-site. All drawings must be verified on-site prior to construction. The designer is not liable for any discrepancies between the drawings and actual site conditions. It is the responsibility of the contractor or relevant party to ensure the accuracy of measurements and verify all details before proceeding with construction. All interior components are for illustrative purposes only.



The Planning Studio | SM London Construction LTD



Tel: 0208 226 5511

Mob: 07961 817 505

E-Mail: info@smlconstructionltd.com

Web: www.smlconstructionltd.com

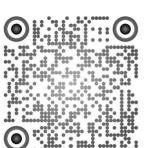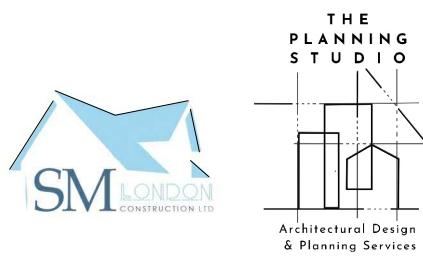

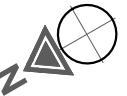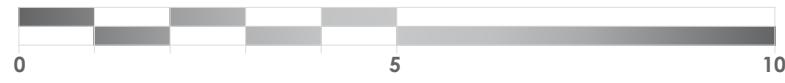


KEY

EXISTING CONSTRUCTION

PROPOSED CONSTRUCTION

BOUNDARY LINE

SECTION CUT LINE

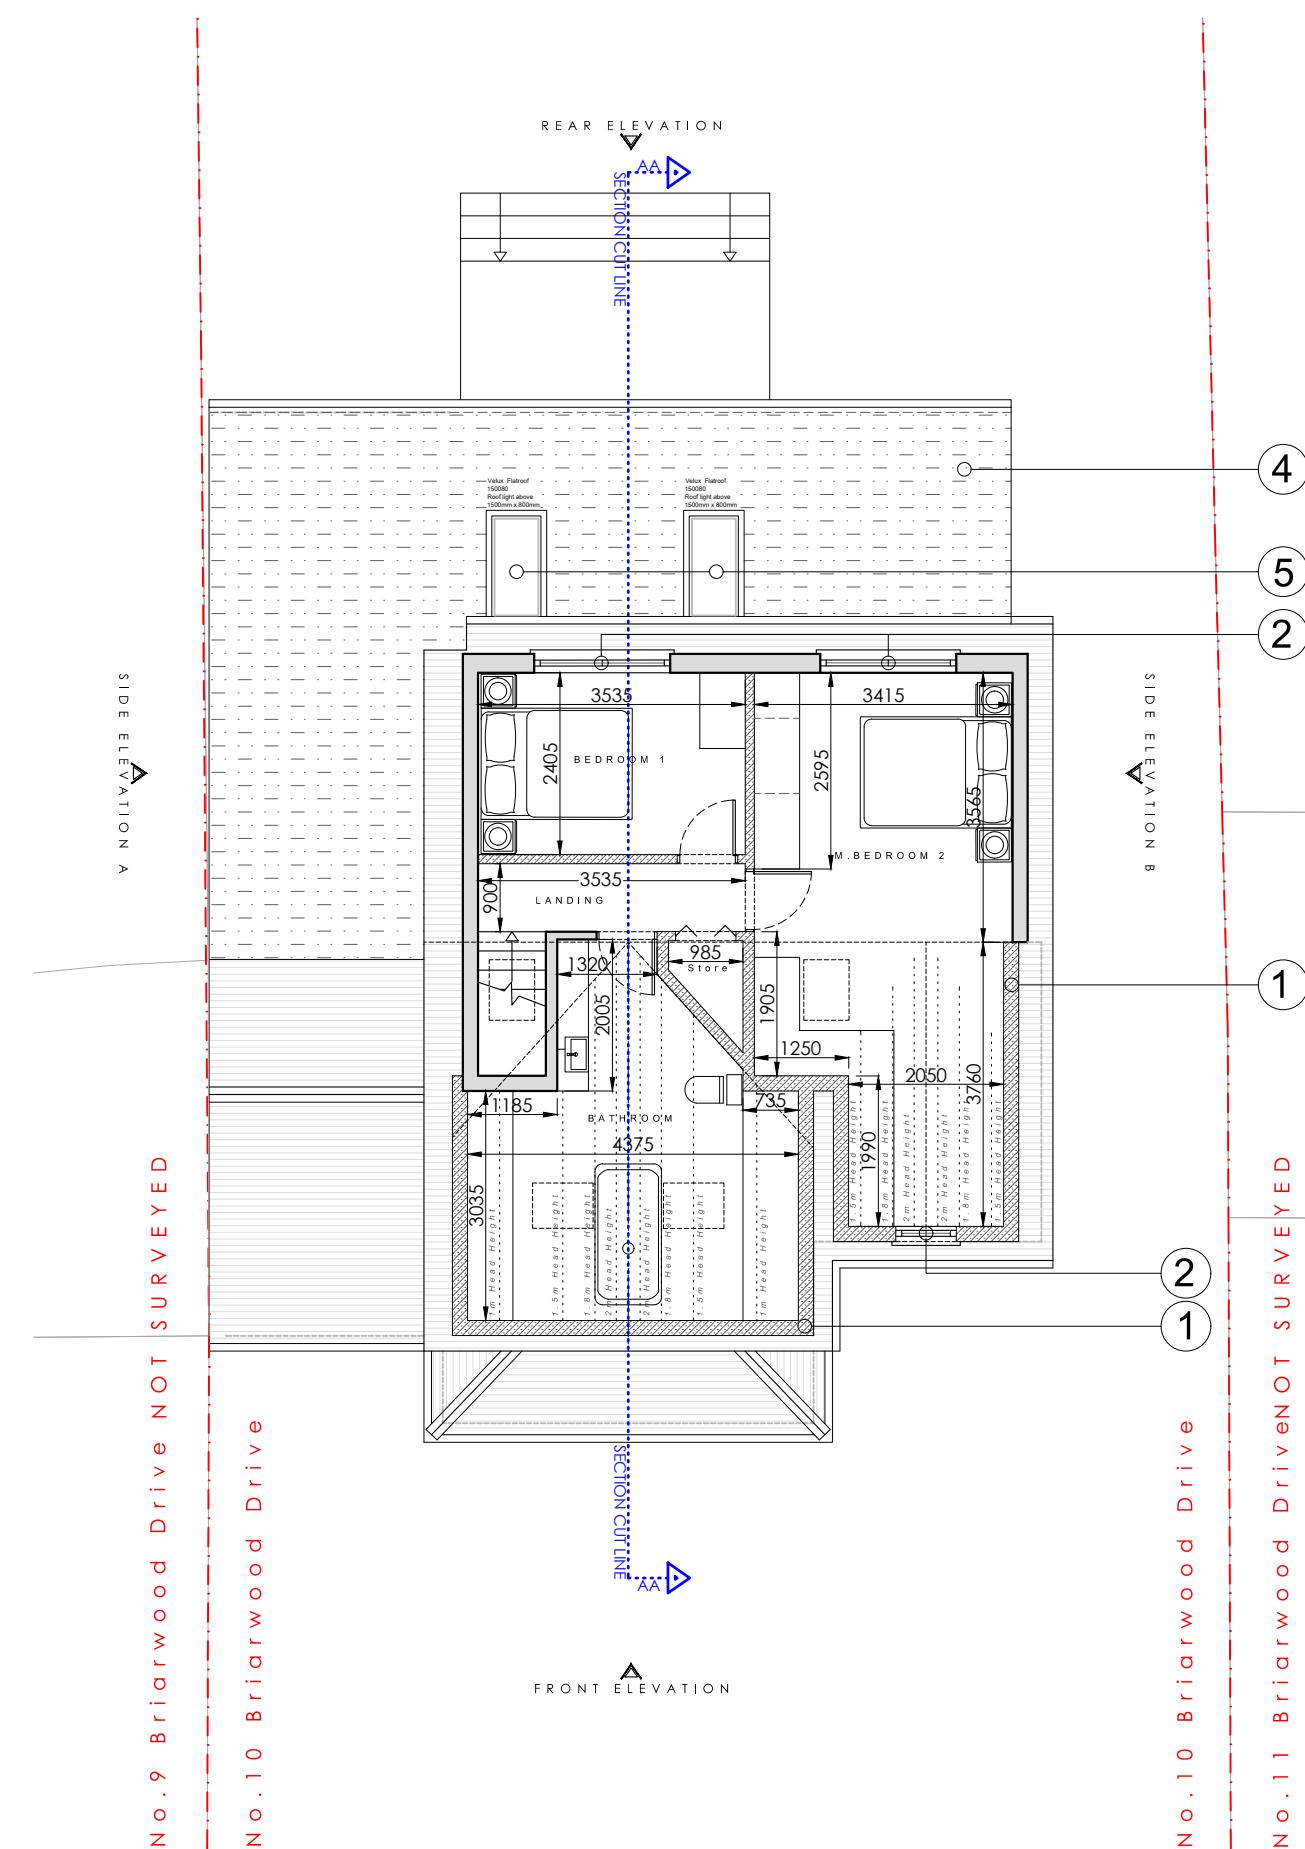

No. KEY:

1. New wall construction to match Existing.
2. New uPVC / Aluminum window system to match existing.
3. New uPVC / Aluminum door system to match existing.
4. New flat roof with gutter system to match existing style.
5. New roof lights.
6. New pitch roof to match existing

STAGE No: 3

STAGE TITLE: Planning

Rev: 02

DRAWING SCALE: 1:100 @ a3

DRAWING Ref: P2

DRAWING TITLE: Proposed First Floor plan

DATE: 2025.11.18

PROJECT: 10 Briarwood Drive

Notes: These drawings remain the copyright of The Planning Studio and may not be reproduced or copied without written consent. Do not scale these drawings; use figure dimensions only. Any discrepancies between the drawings and the actual site conditions must be reported to The Planning Studio immediately. These drawings should be read in conjunction with the structural and mechanical & electrical engineers' drawings. Dimensions critical to the existing building works must be verified on-site before construction begins, as certain assumptions have been made due to limited accessibility and anomalies in the existing building. A detailed examination of the floor and/or roof construction has not been possible (except at the positions described), as gaining access would have caused material damage. Therefore, no statement can be made about the condition of the unexamined structure, and assumptions have been made accordingly. All information, including dimensions, is provided for Planning submission purposes only, and any further use is not permitted unless agreed to in writing by The Planning Studio. The designer is not liable for any discrepancies or issues arising from conditions not examined or verified on-site. All drawings must be verified on-site prior to construction. The designer is not liable for any discrepancies between the drawings and actual site conditions. It is the responsibility of the contractor or relevant party to ensure the accuracy of measurements and verify all details before proceeding with construction. All interior components are for illustrative purposes only.


The Planning Studio | SM London Construction LTD



Tel: 0208 226 5511

Mob: 07961 817 505

E-Mail: info@smlconstructionltd.com

Web: www.smlconstructionltd.com

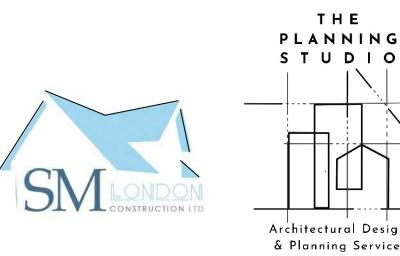

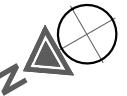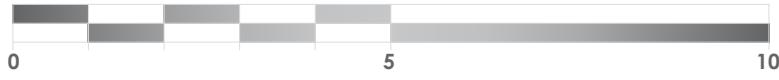


KEY

 EXISTING CONSTRUCTION

 PROPOSED CONSTRUCTION

 BOUNDARY LINE

 SECTION CUT LINE

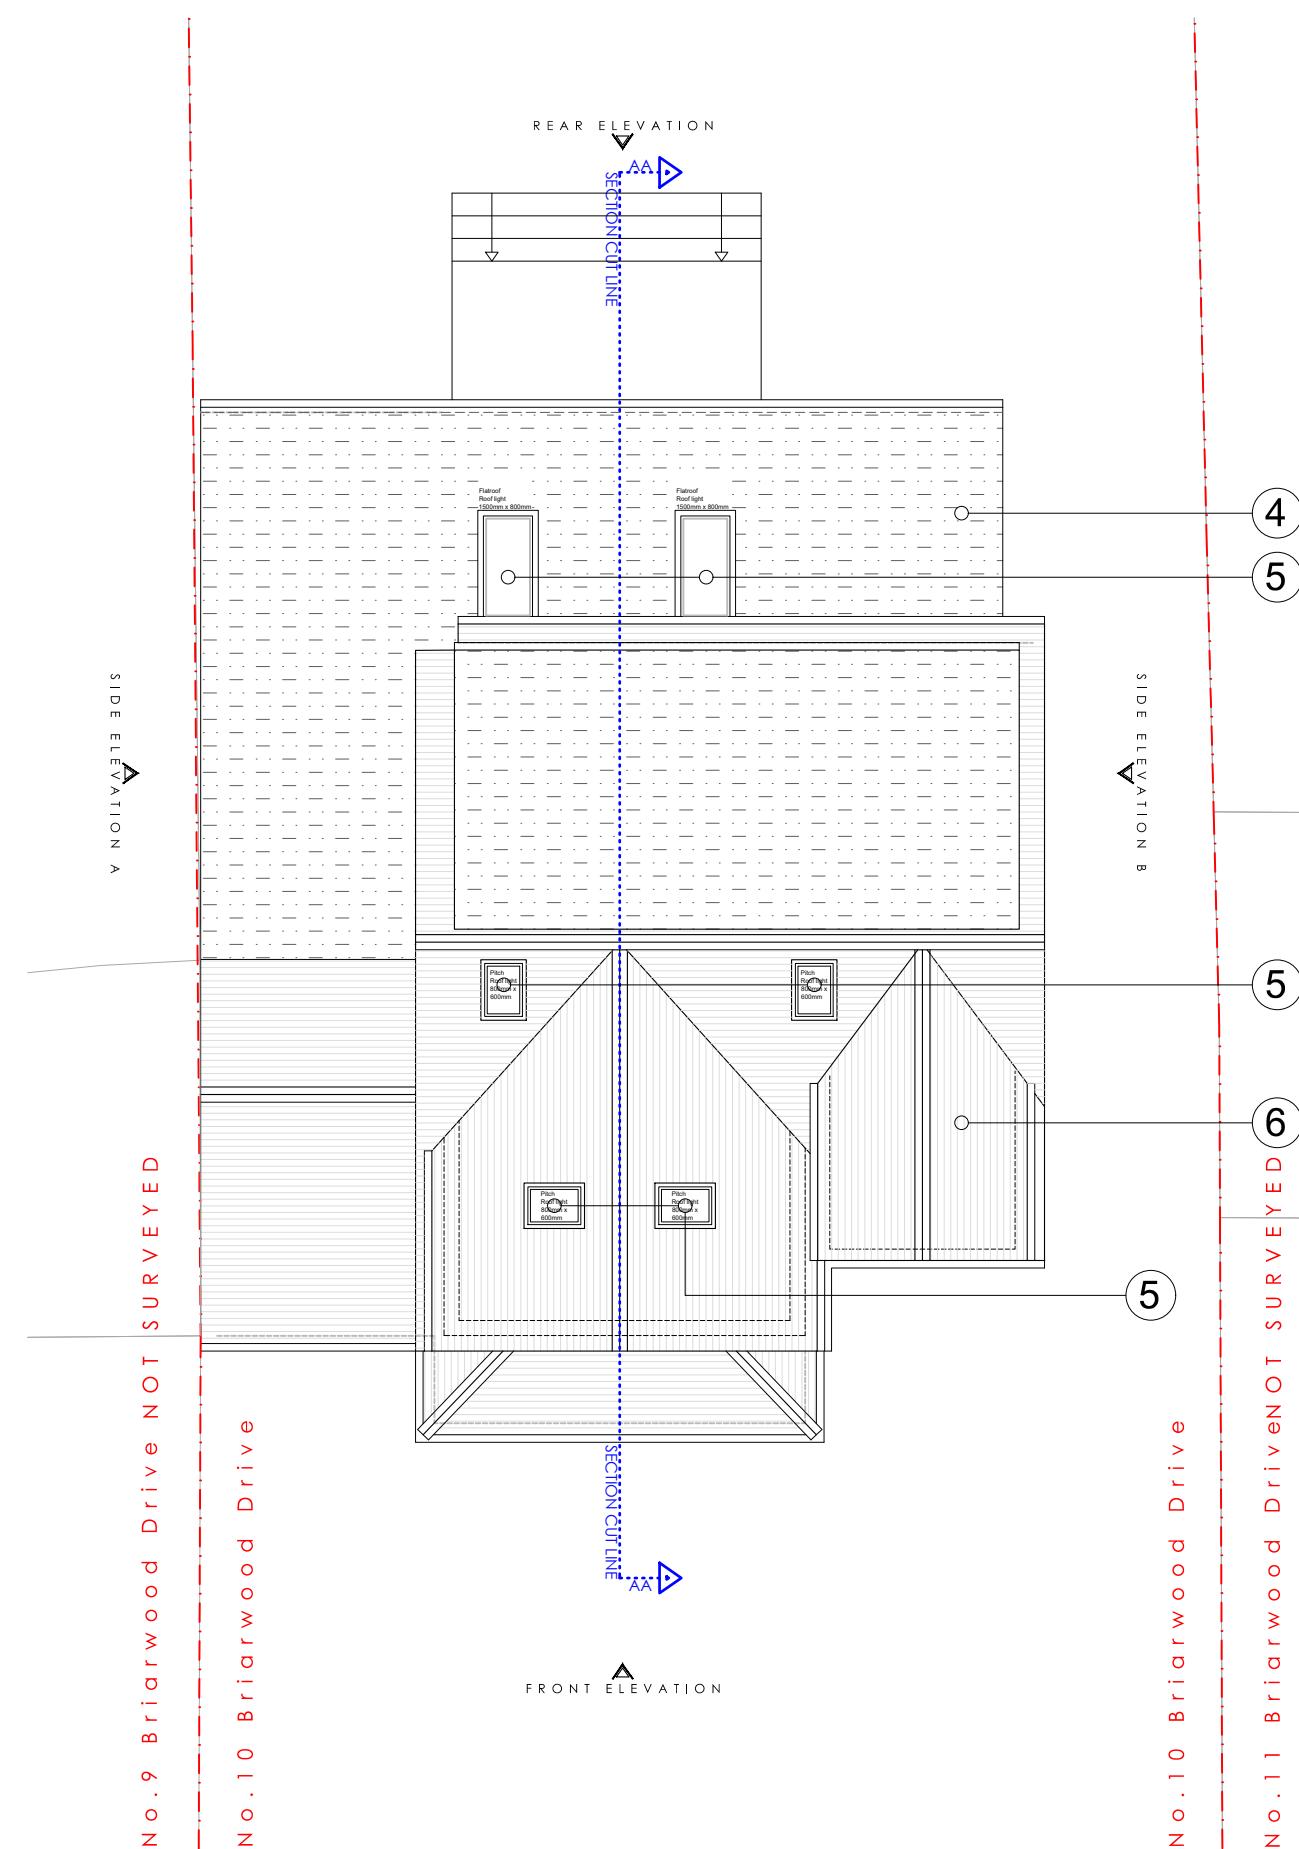

STAGE No: 3

STAGE TITLE: Planning

Rev: 02

DRAWING SCALE: 1:100 @ a3

DRAWING Ref: P3

DRAWING TITLE: Proposed Roof plan

DATE: 2025.11.18


PROJECT: 10 Briarwood Drive

No. KEY:

1. New wall construction to match Existing.
2. New uPVC/Aluminum window system to match existing.
3. New uPVC/Aluminum door system to match existing.
4. New flat roof with gutter system to match existing style.
5. New roof lights.
6. New pitch roof to match existing



1 : 100 SCALE BAR

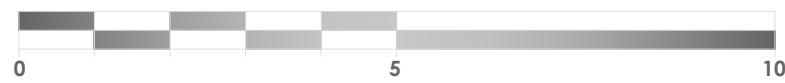


KEY




BOUNDARY LINE

No. KEY:

1. New wall construction to match Existing.
2. New uPVC/Aluminum window system to match existing.
3. New uPVC/Aluminum door system to match existing.
4. New flat roof with gutter system to match existing style.
5. New roof lights.
6. New pitch roof to match existing

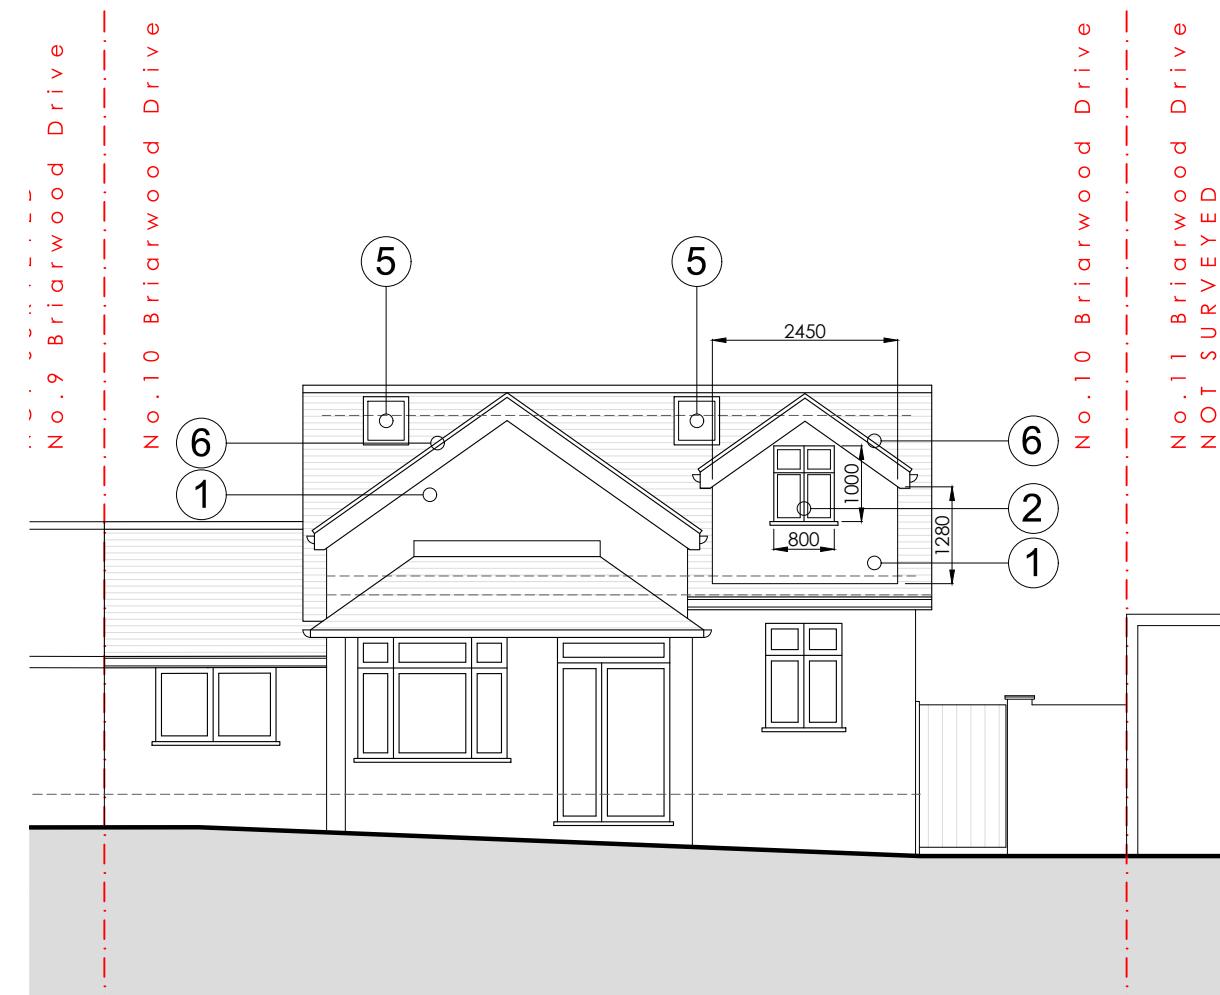

Proposed Front Elevation

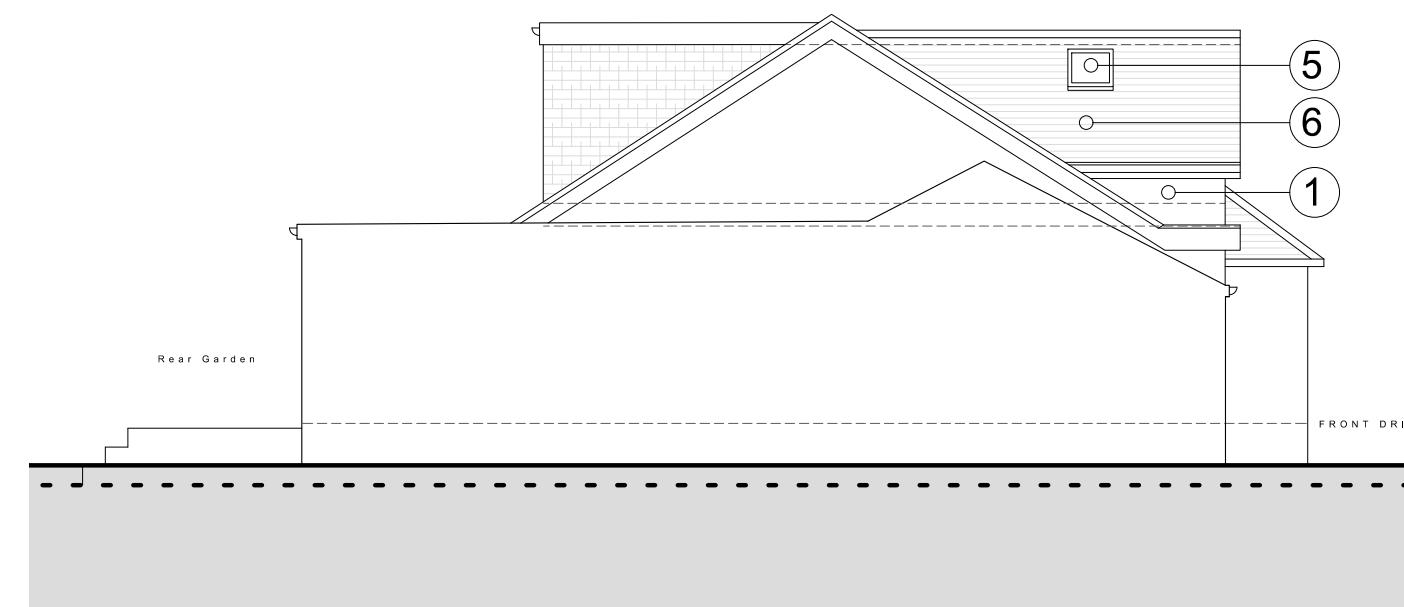

Proposed Side A Elevation

STAGE No:3

STAGE TITLE: Planning

Rev: 02

DRAWING SCALE : 1:100 @ a3

DRAWING Ref : PE1

DRAWING TITLE : Proposed Elevations 1

DATE : 2025.11.18

PROJECT : 10 Briarwood Drive

Notes: These drawings remain the copyright of The Planning Studio and may not be reproduced or copied without written consent. Do not scale these drawings; use figure dimensions only. Any discrepancies between the drawings and the actual site conditions must be reported to The Planning Studio immediately. These drawings should be read in conjunction with the structural and mechanical & electrical engineers' drawings. Dimensions critical to the existing building works must be verified on-site before construction begins, as certain assumptions have been made due to limited accessibility and anomalies in the existing building. A detailed examination of the floor and/or roof construction has not been possible (except at the positions described), as gaining access would have caused material damage. Therefore, no statement can be made about the condition of the unexamined structure, and assumptions have been made accordingly. All information, including dimensions, is provided for Planning submission purposes only, and any further use is not permitted unless agreed to in writing by The Planning Studio. The designer is not liable for any discrepancies or issues arising from conditions not examined or verified on-site. All drawings must be verified on-site prior to construction. The designer is not liable for any discrepancies between the drawings and actual site conditions. It is the responsibility of the contractor or relevant party to ensure the accuracy of measurements and verify all details before proceeding with construction. All interior components are for illustrative purposes only.



1 : 100 SCALE BAR



KEY




BOUNDARY LINE

No. KEY:

1. New wall construction to match Existing.
2. New uPVC/Aluminum window system to match existing.
3. New uPVC/Aluminum door system to match existing.
4. New flat roof with gutter system to match existing style.
5. New roof lights.
6. New pitch roof to match existing



Proposed Rear Elevation

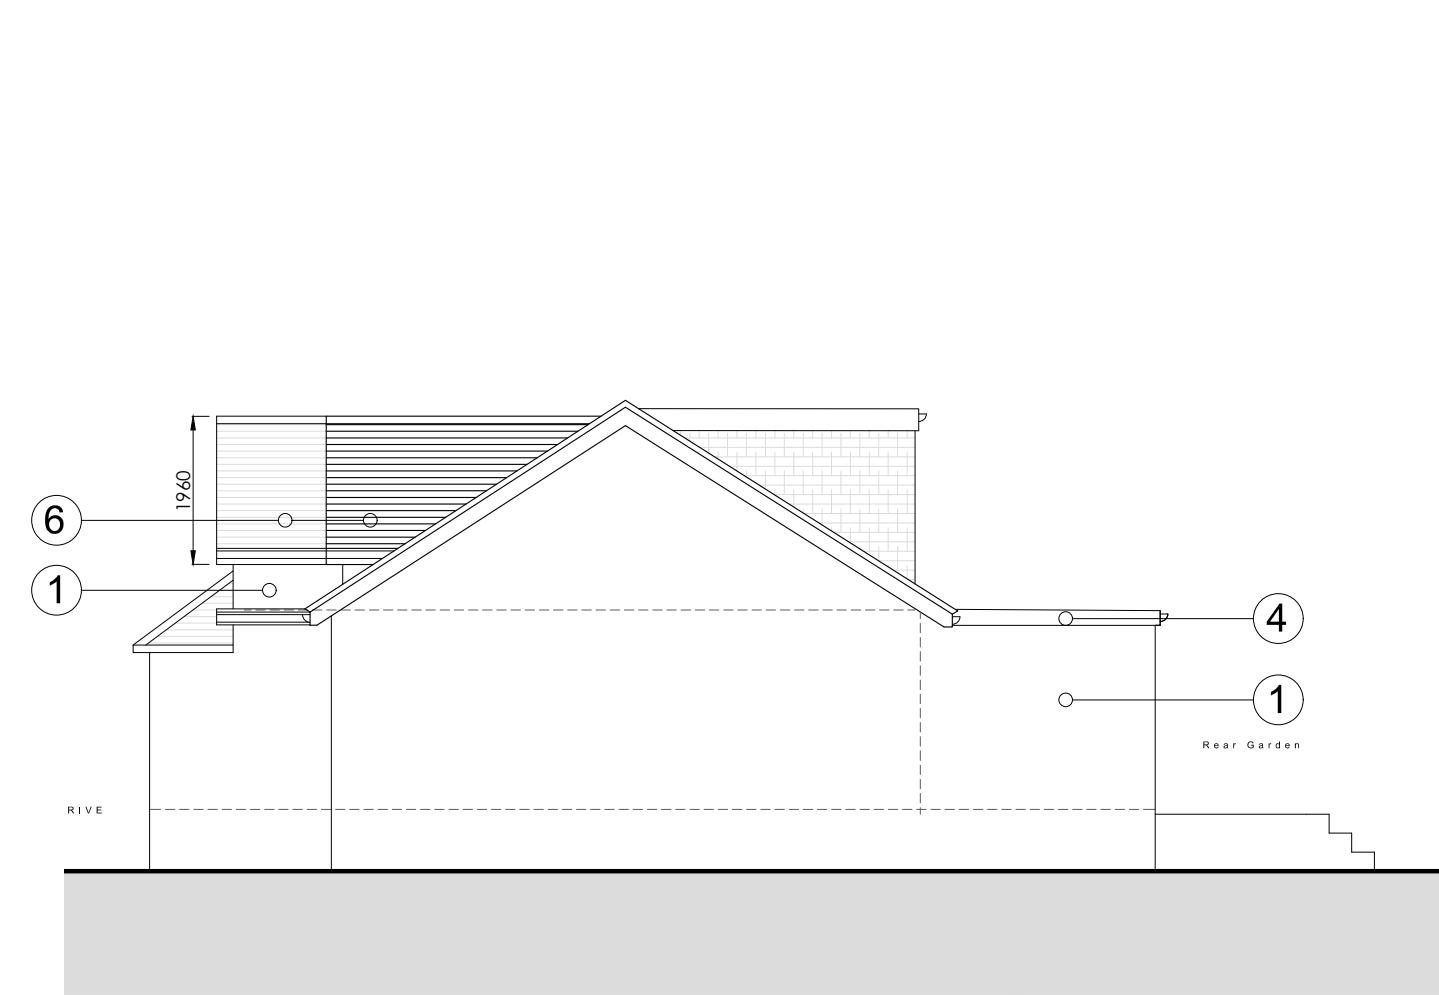

Proposed Side B Elevation

STAGE No:3

STAGE TITLE: Planning

Rev: 02

DRAWING SCALE: 1:100 @ a3

DRAWING Ref: P E 2

DRAWING TITLE: Proposed Elevations 2

DATE: 2025.11.18

PROJECT: 10 Briarwood Drive

Notes: These drawings remain the copyright of The Planning Studio and may not be reproduced or copied without written consent. Do not scale these drawings; use figure dimensions only. Any discrepancies between the drawings and the actual site conditions must be reported to The Planning Studio immediately. These drawings should be read in conjunction with the structural and mechanical & electrical engineers' drawings. Dimensions critical to the existing building works must be verified on-site before construction begins, as certain assumptions have been made due to limited accessibility and anomalies in the existing building. A detailed examination of the floor and/or roof construction has not been possible (except at the positions described), as gaining access would have caused material damage. Therefore, no statement can be made about the condition of the unexamined structure, and assumptions have been made accordingly. All information, including dimensions, is provided for Planning submission purposes only, and any further use is not permitted unless agreed to in writing by The Planning Studio. The designer is not liable for any discrepancies or issues arising from conditions not examined or verified on-site. All drawings must be verified on-site prior to construction. The designer is not liable for any discrepancies between the drawings and actual site conditions. It is the responsibility of the contractor or relevant party to ensure the accuracy of measurements and verify all details before proceeding with construction. All interior components are for illustrative purposes only.

The Planning Studio | SM London Construction LTD

Tel: 0208 226 5511


Mob: 07961 817 505

E-Mail: info@smlconstructionltd.com


Web: www.smlconstructionltd.com



1 : 100 SCALE BAR

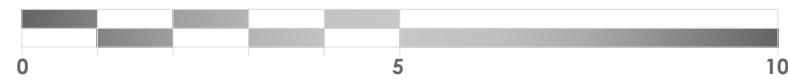

KEY

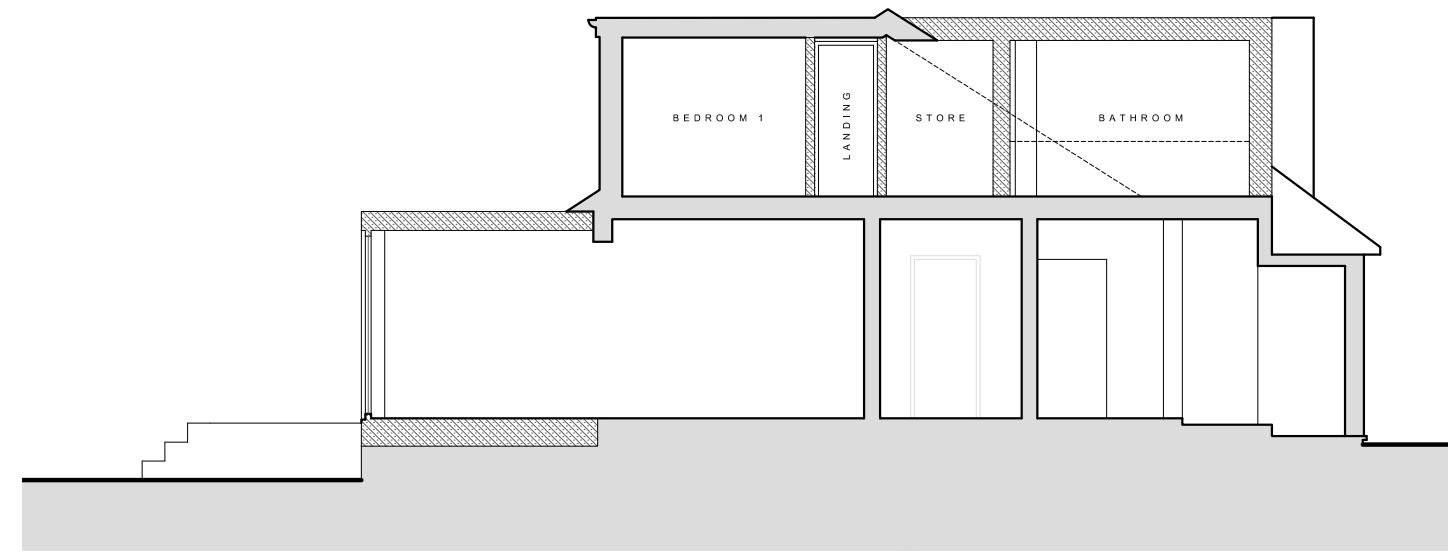

STAGE No: 3

STAGE TITLE: Planning

Rev: 02

DRAWING SCALE : 1:100 @ a3

DRAWING Ref : PS1

DRAWING TITLE : Proposed Section 1

DATE : 2025.11.18

PROJECT : 10 Briarwood Drive

Notes: These drawings remain the copyright of The Planning Studio and may not be reproduced or copied without written consent. Do not scale these drawings; use figure dimensions only. Any discrepancies between the drawings and the actual site conditions must be reported to The Planning Studio immediately. These drawings should be read in conjunction with the structural and mechanical & electrical engineers' drawings. Dimensions critical to the existing building works must be verified on-site before construction begins, as certain assumptions have been made due to limited accessibility and anomalies in the existing building. A detailed examination of the floor and/or roof construction has not been possible (except at the positions described), as gaining access would have caused material damage. Therefore, no statement can be made about the condition of the unexamined structure, and assumptions have been made accordingly. All information, including dimensions, is provided for Planning submission purposes only, and any further use is not permitted unless agreed to in writing by The Planning Studio. The designer is not liable for any discrepancies or issues arising from conditions not examined or verified on-site. All drawings must be verified on-site prior to construction. The designer is not liable for any discrepancies between the drawings and actual site conditions. It is the responsibility of the contractor or relevant party to ensure the accuracy of measurements and verify all details before proceeding with construction. All interior components are for illustrative purposes only.

