


0 1 2 5 10m

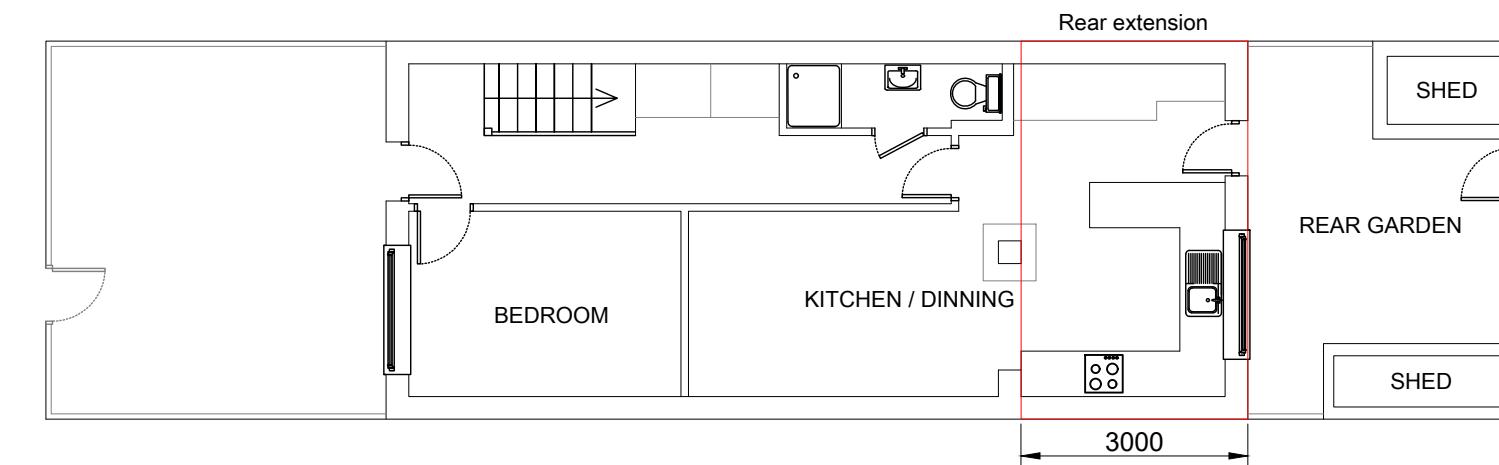

GROUND FLOOR PLAN (1:100)

email: singhab670@gmail.com	PLANNING APPLICATION FOR CERTIFICATE OF LAWFULNESS	FLOOR PLAN	Address: 127 BALMORAL DRIVE HAYES UB4 0DQ	SCALE: AS SHOWN @ A3	PAGE: 1 OF 1
				Drawing no: 2024/04/132	DRAWN BY: Asb