



- EXISTING GROUND FLOOR PLAN

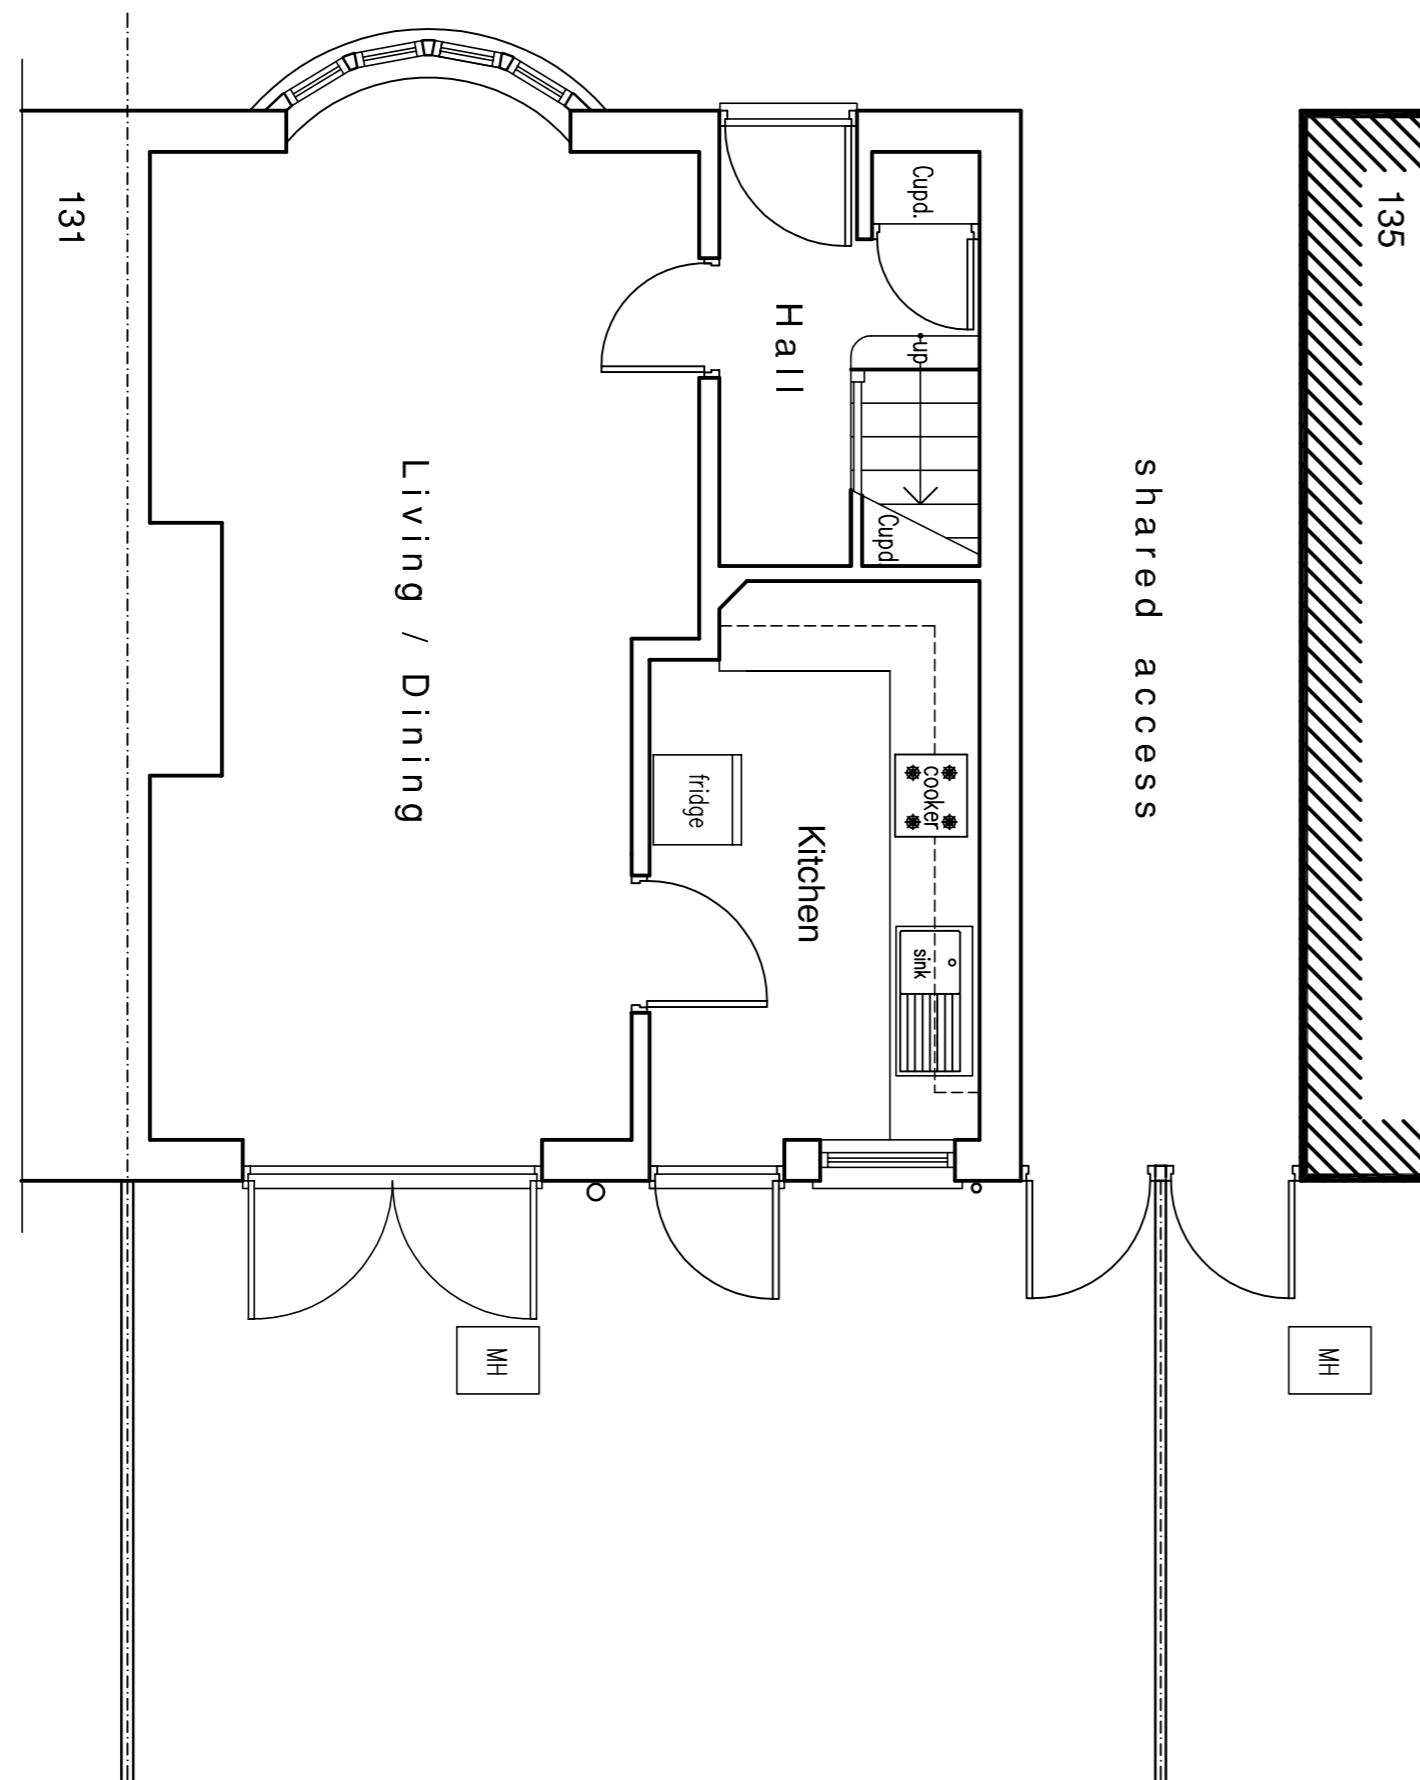

- Existing Rear Elevation

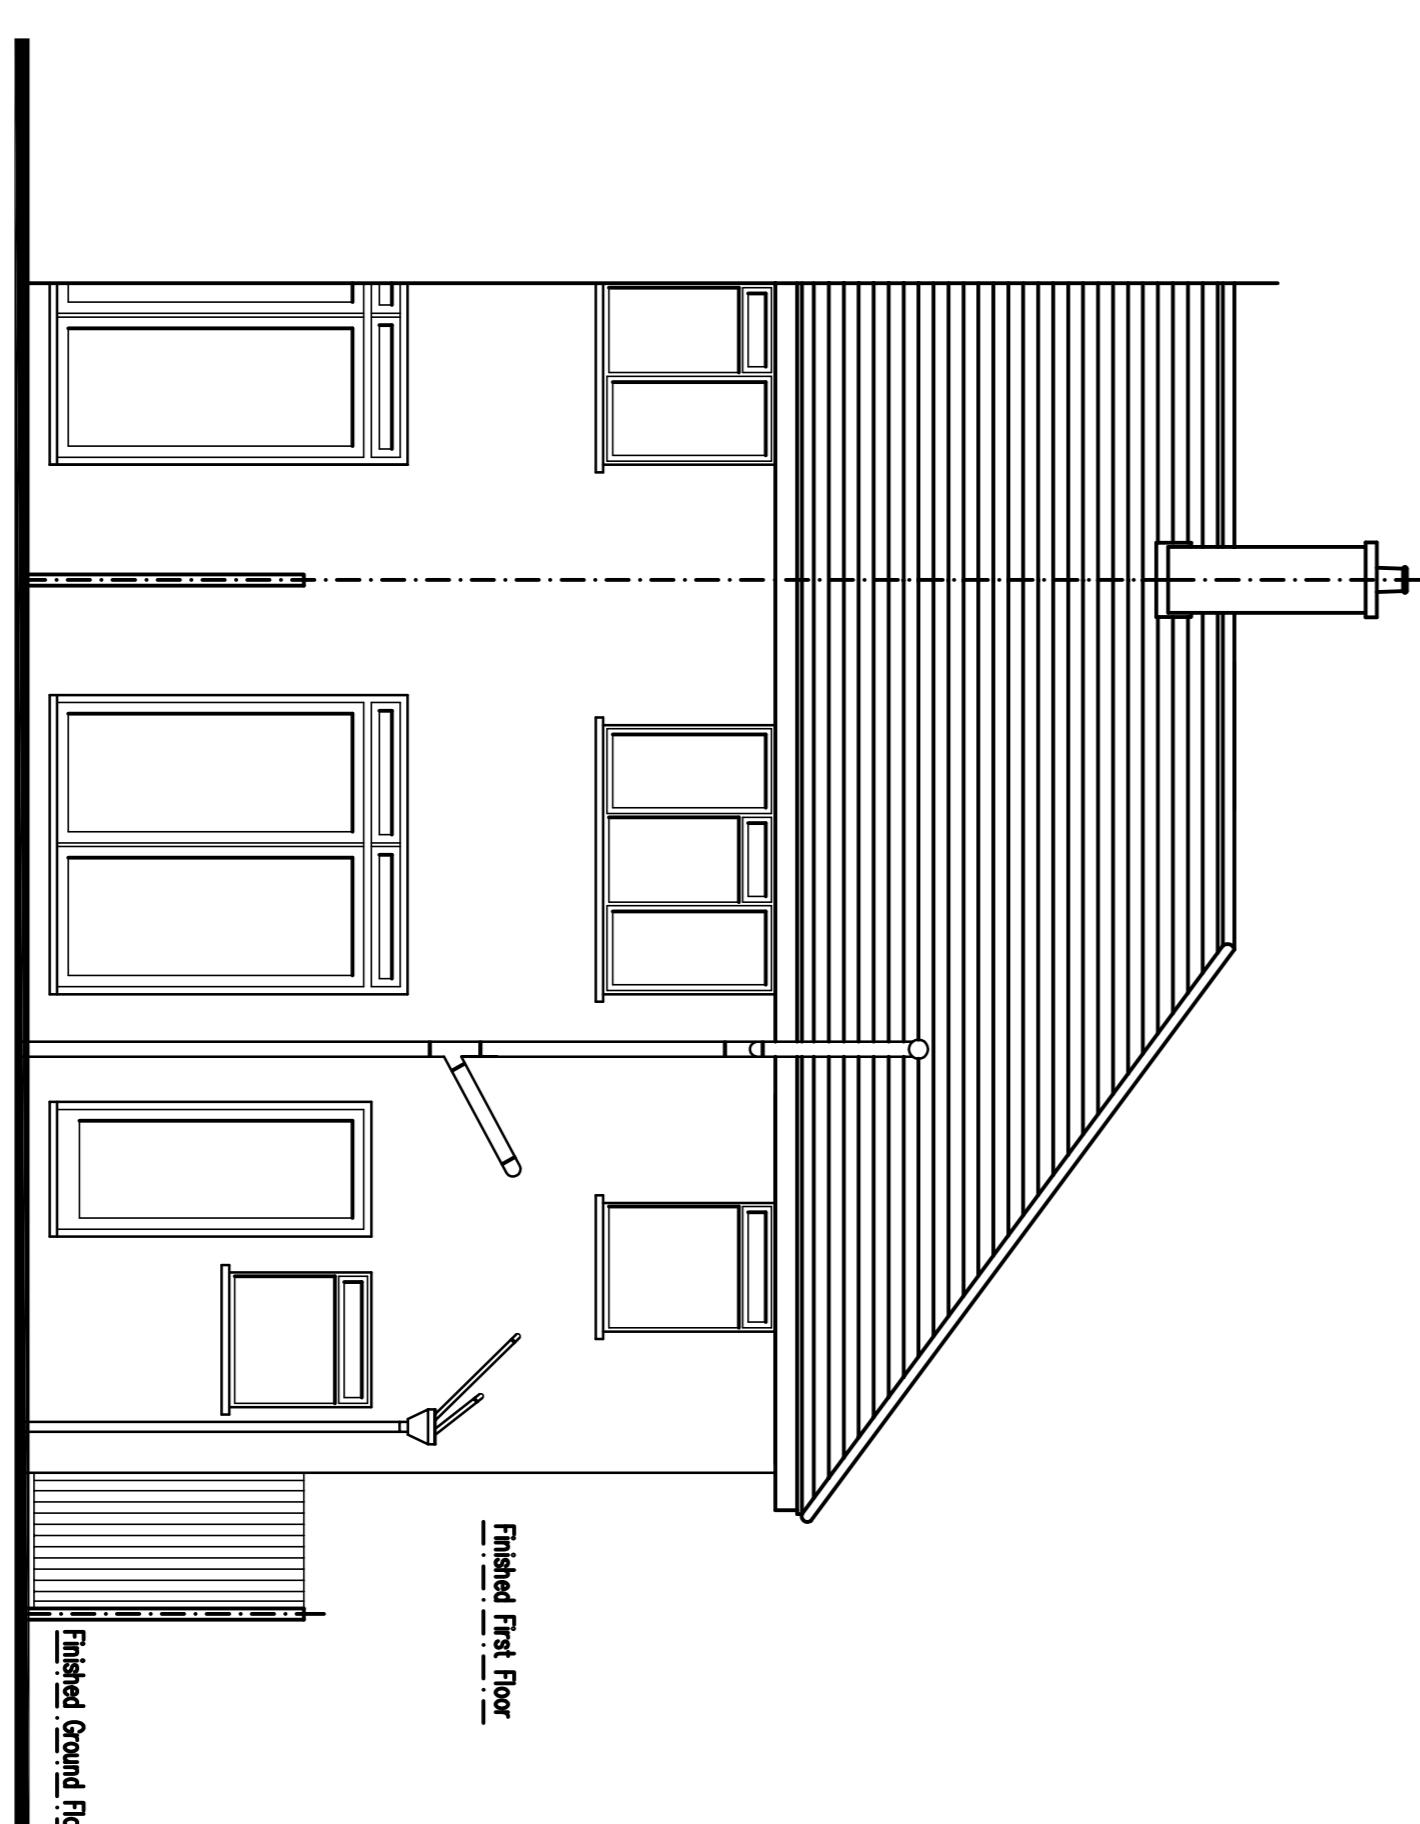

Job Title: PROPOSED GROUND FLOOR PLANS, REAR ELEVATIONS AND PROPOSED CROSS SECTION
 Rev: Date: Description:
 Collin L. Davis MCIOB
 Architectural Services
 Mob: 07764408338
 Tel/Fax: 0208 8458968
 Email: clld2003@yahoo.co.uk

PROPOSED GROUND FLOOR PLANS, REAR ELEVATIONS AND PROPOSED CROSS SECTION
 REAR EXTENSION AT
 133 CROMWELL ROAD
 HAYES
 LONDON UB3 2PU

Title:


PROPOSED GROUND FLOOR PLANS, REAR ELEVATIONS AND PROPOSED CROSS SECTION

Scale: 1: 50



Dwg No: 133CR/P001

Date: FEBRUARY 2003


© Authorization: This drawing is not to be copied or reproduced without prior

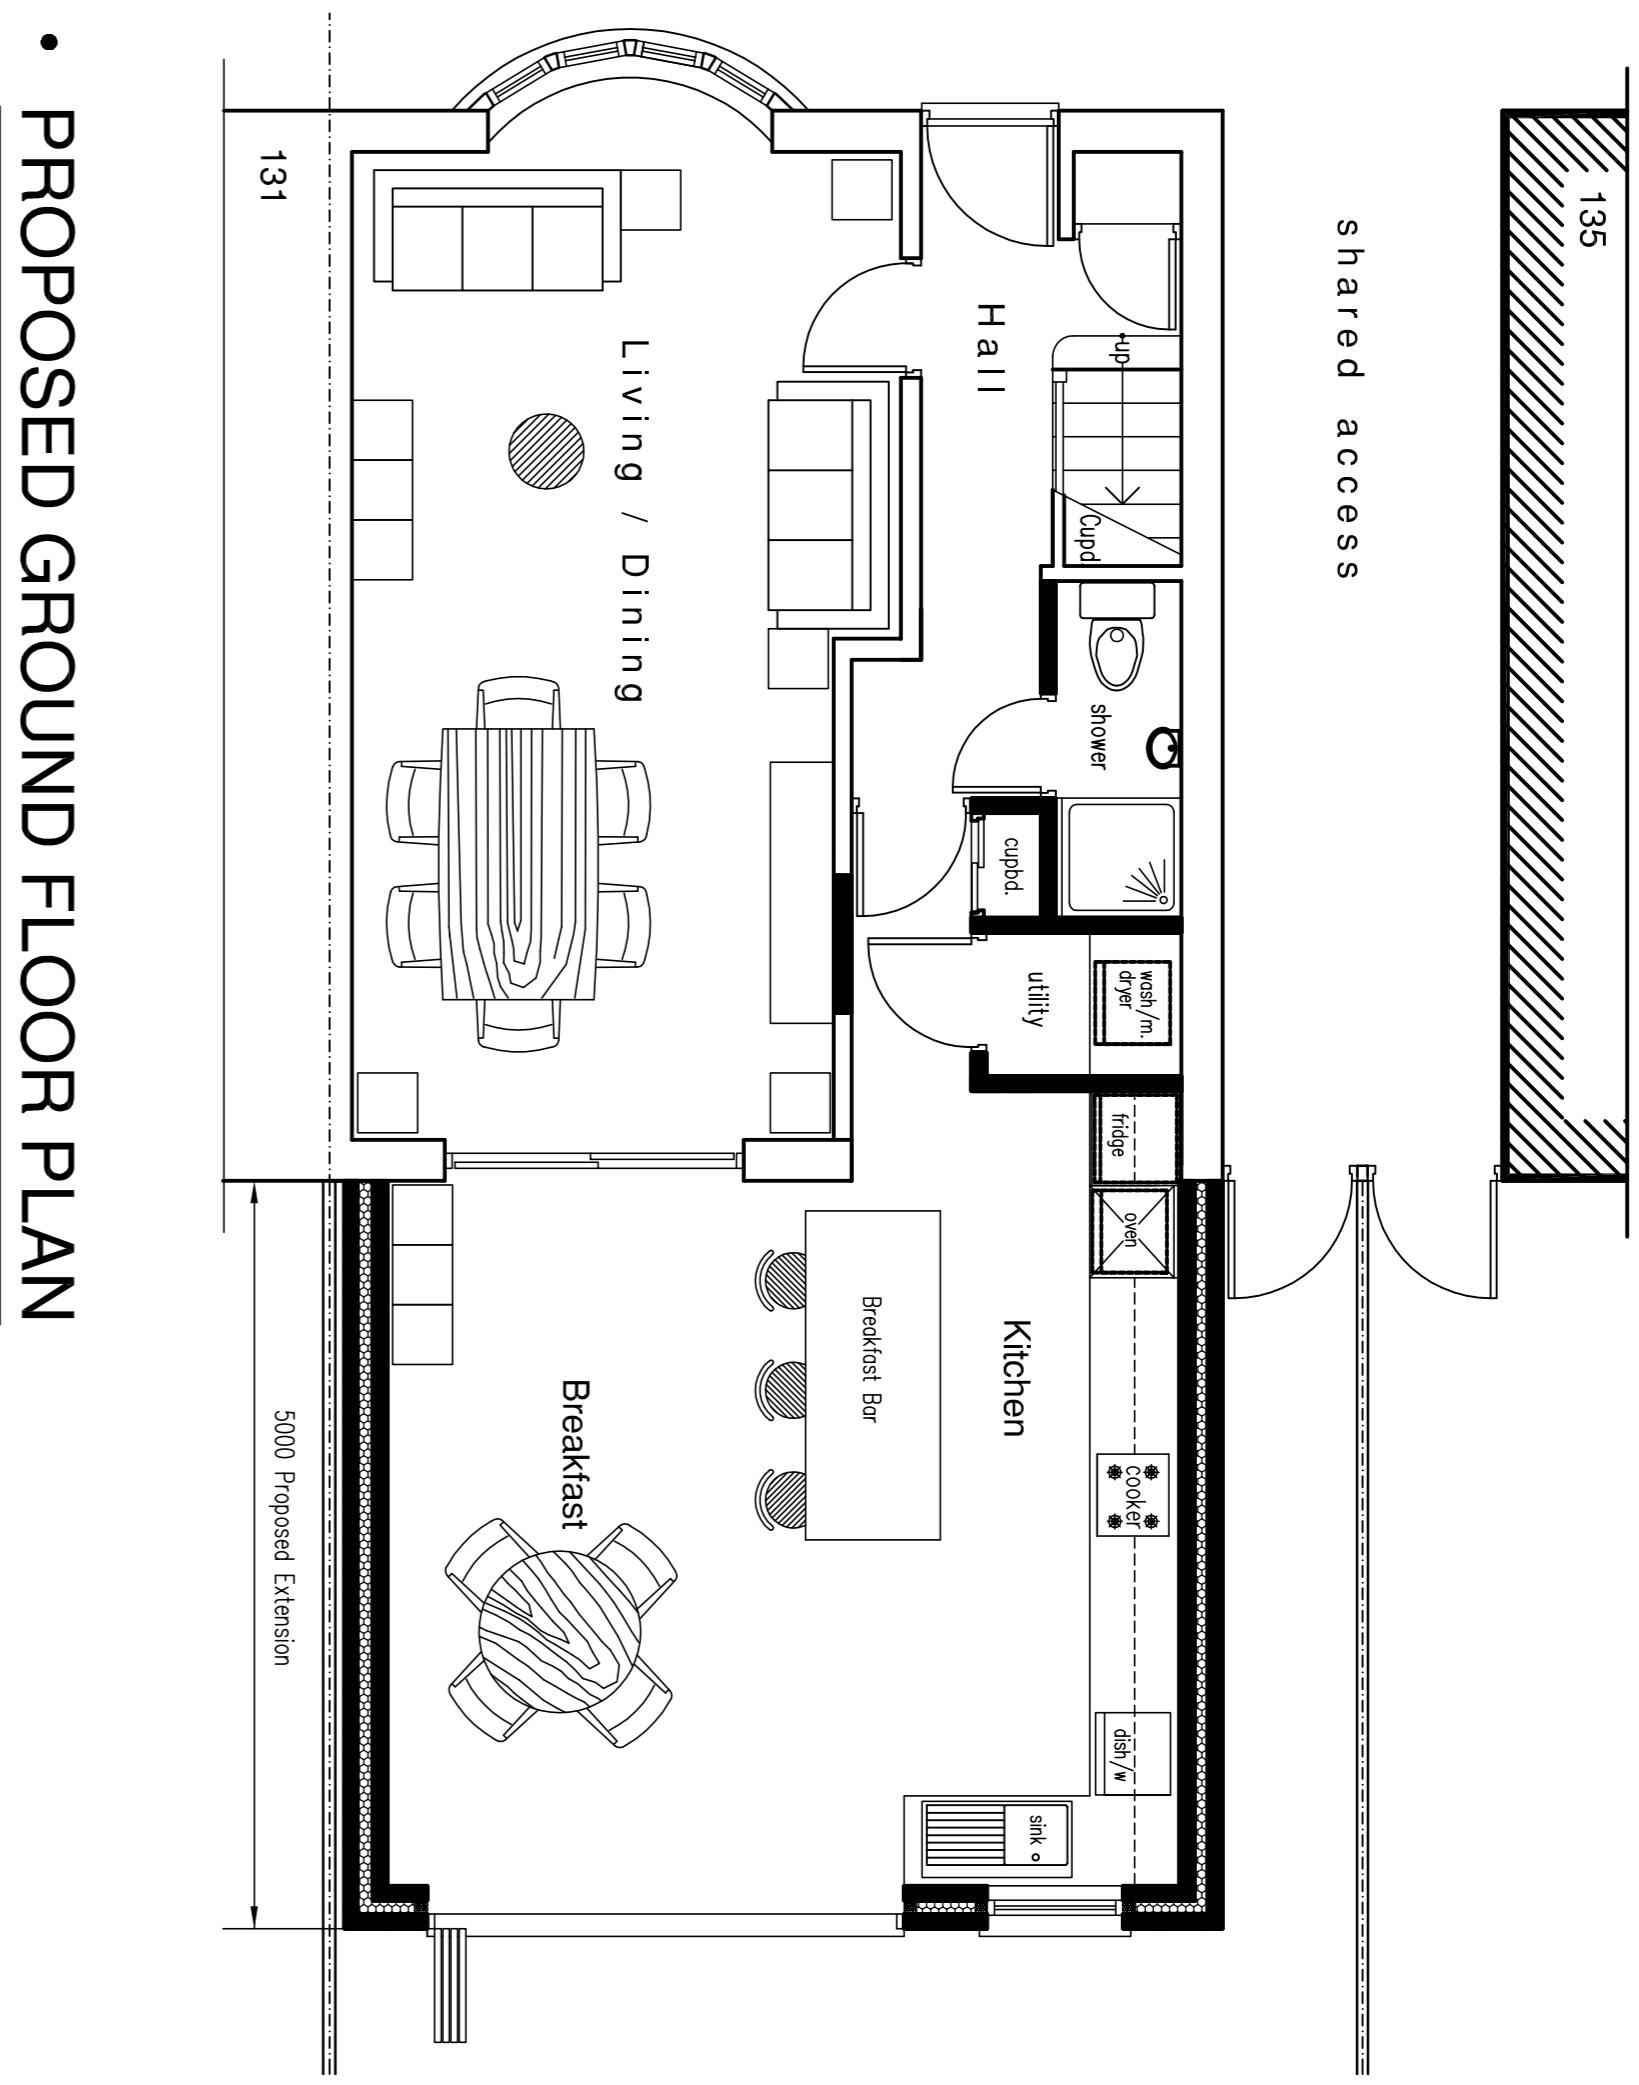

- Proposed Cross Section

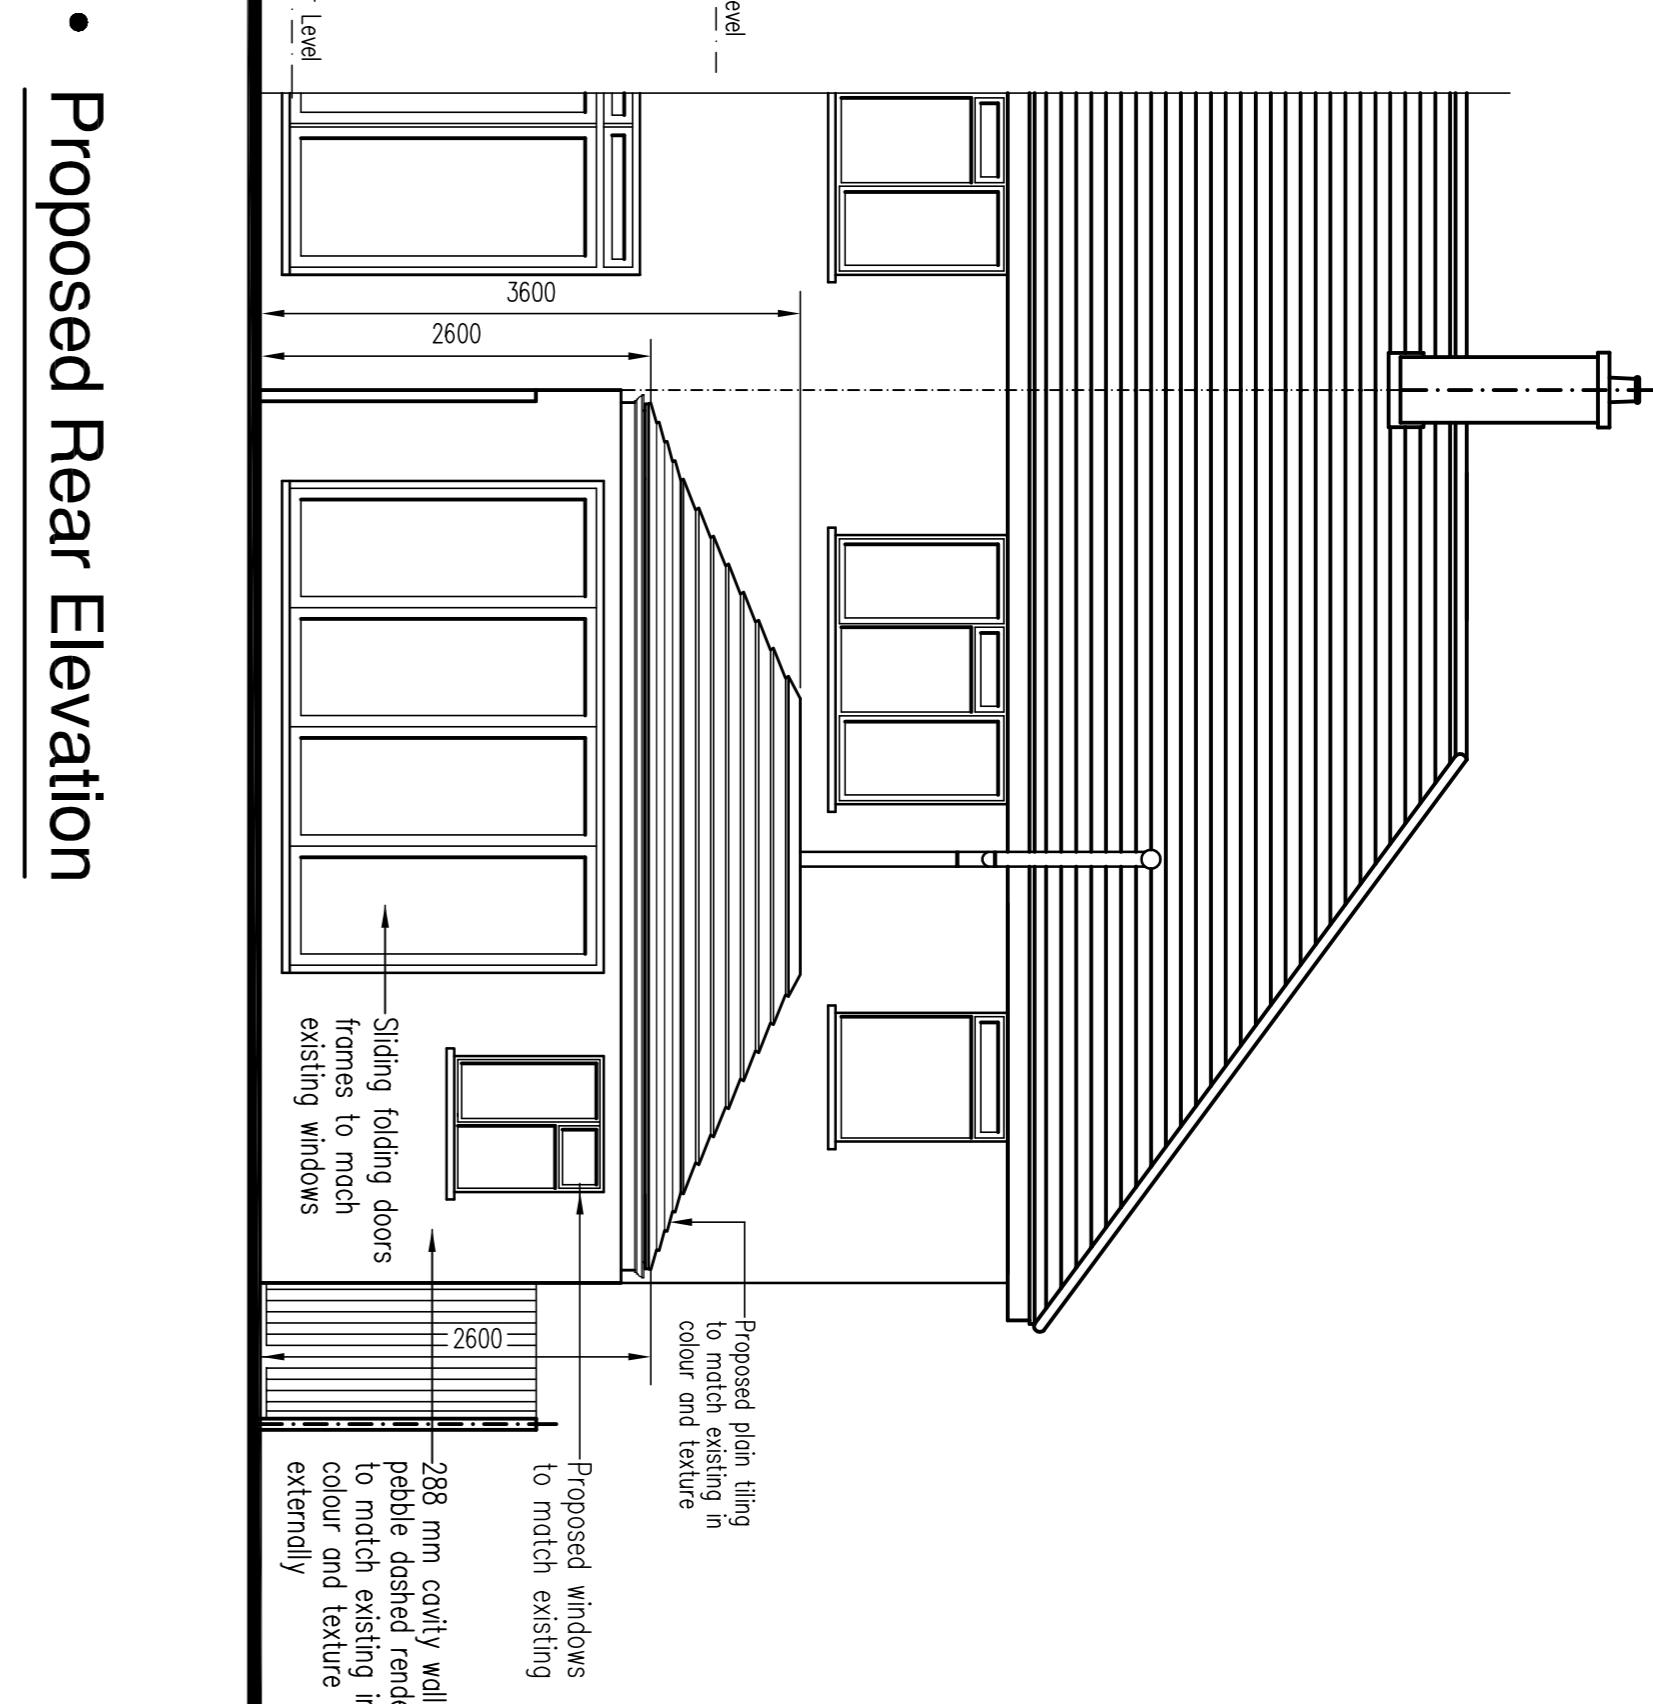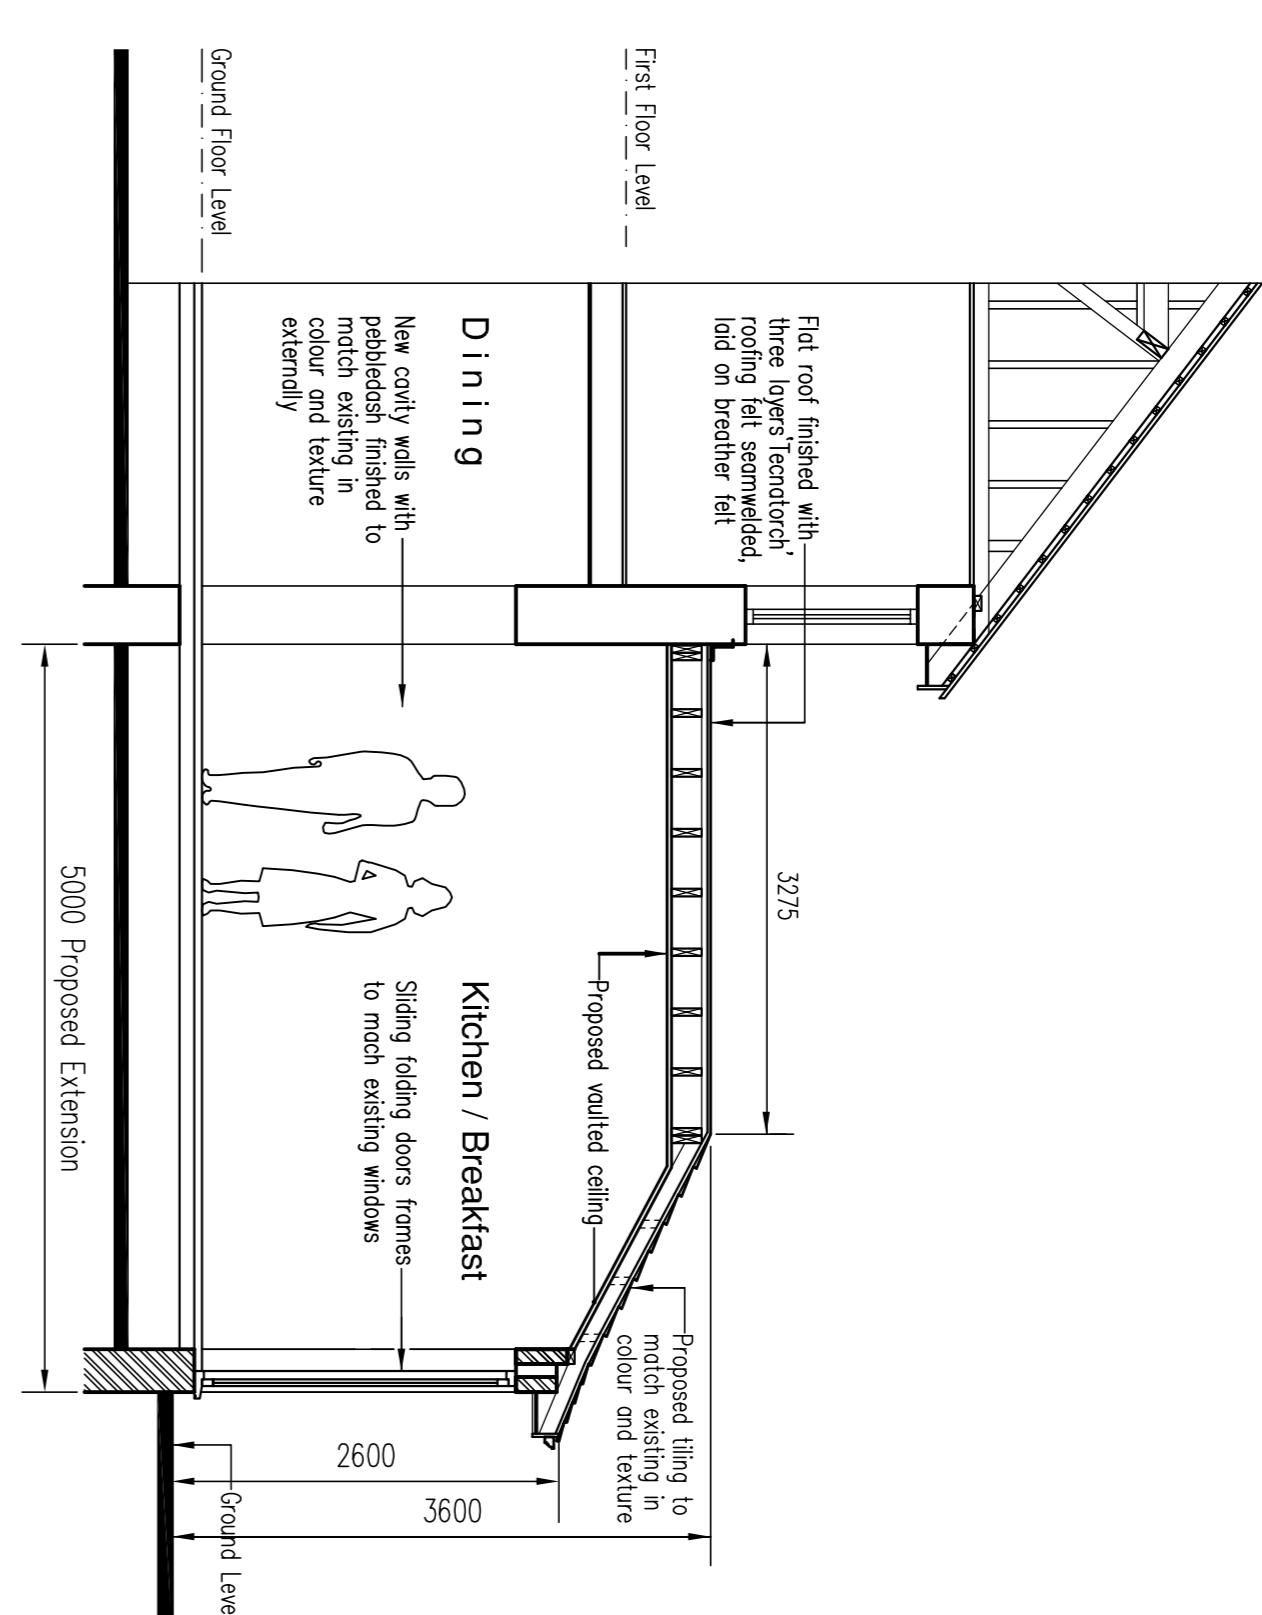

- Proposed Rear Elevation

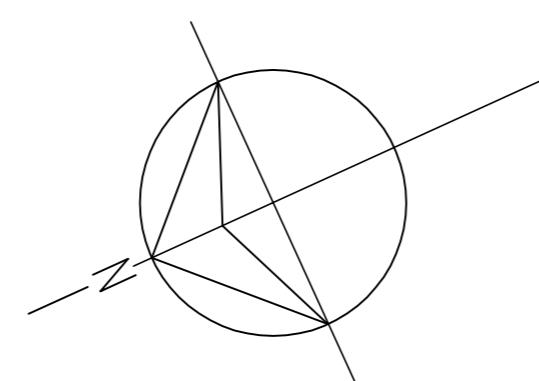

- PROPOSED GROUND FLOOR PLAN

- Proposed Rear Elevation

0 1 2 3 4 5m
 Scalebar