




REV.	AMENDMENTS
A	LEVEL ACCESS THRESHOLD ADDED 28/10/22

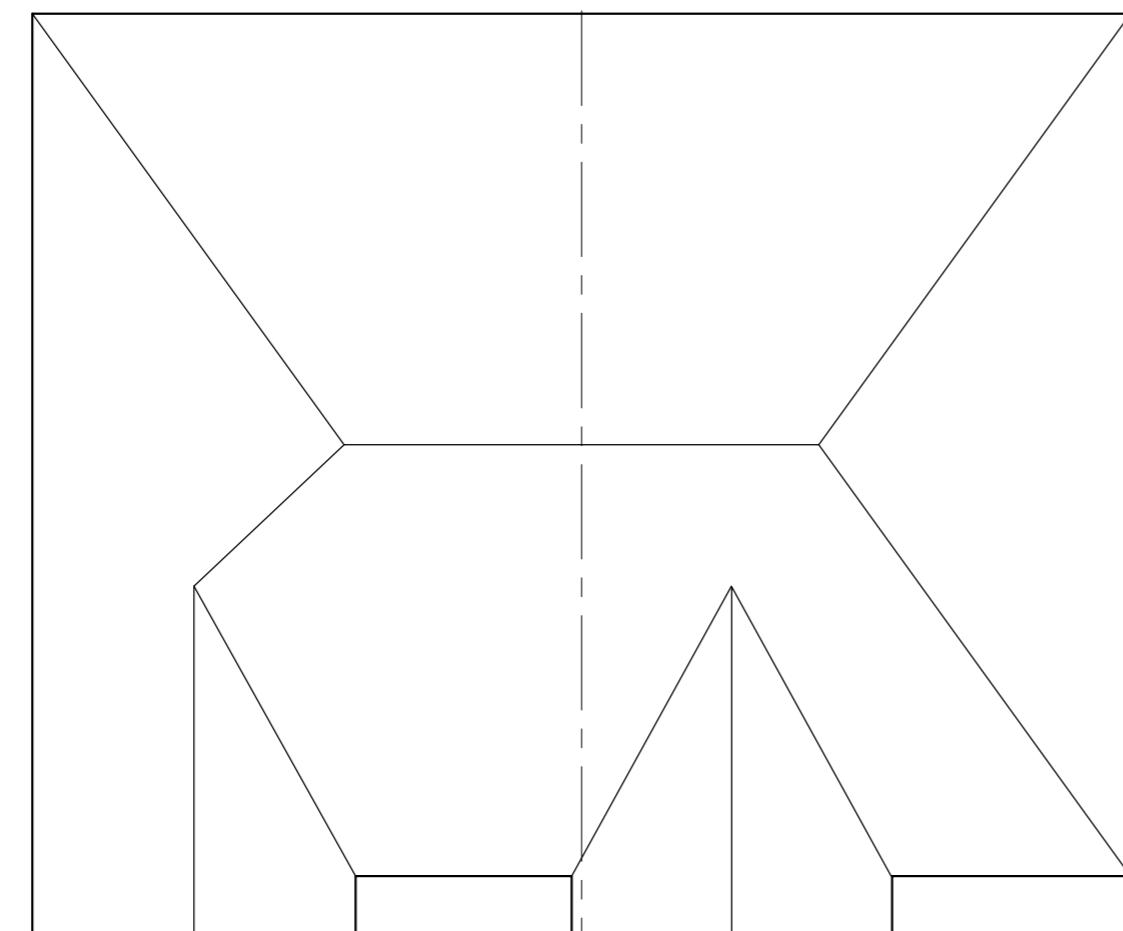


ROOF PLAN

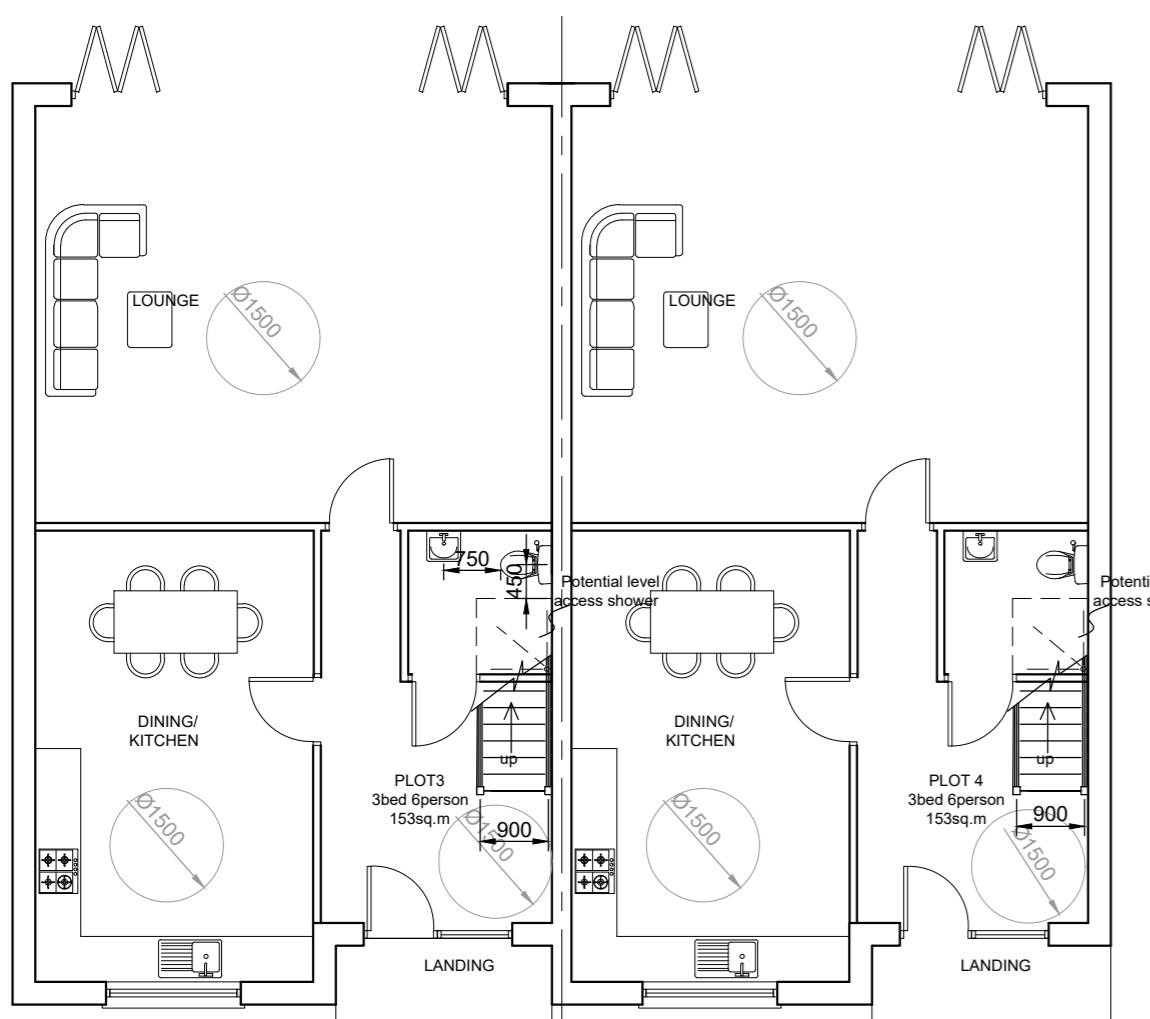

GROUND FLOOR PLAN

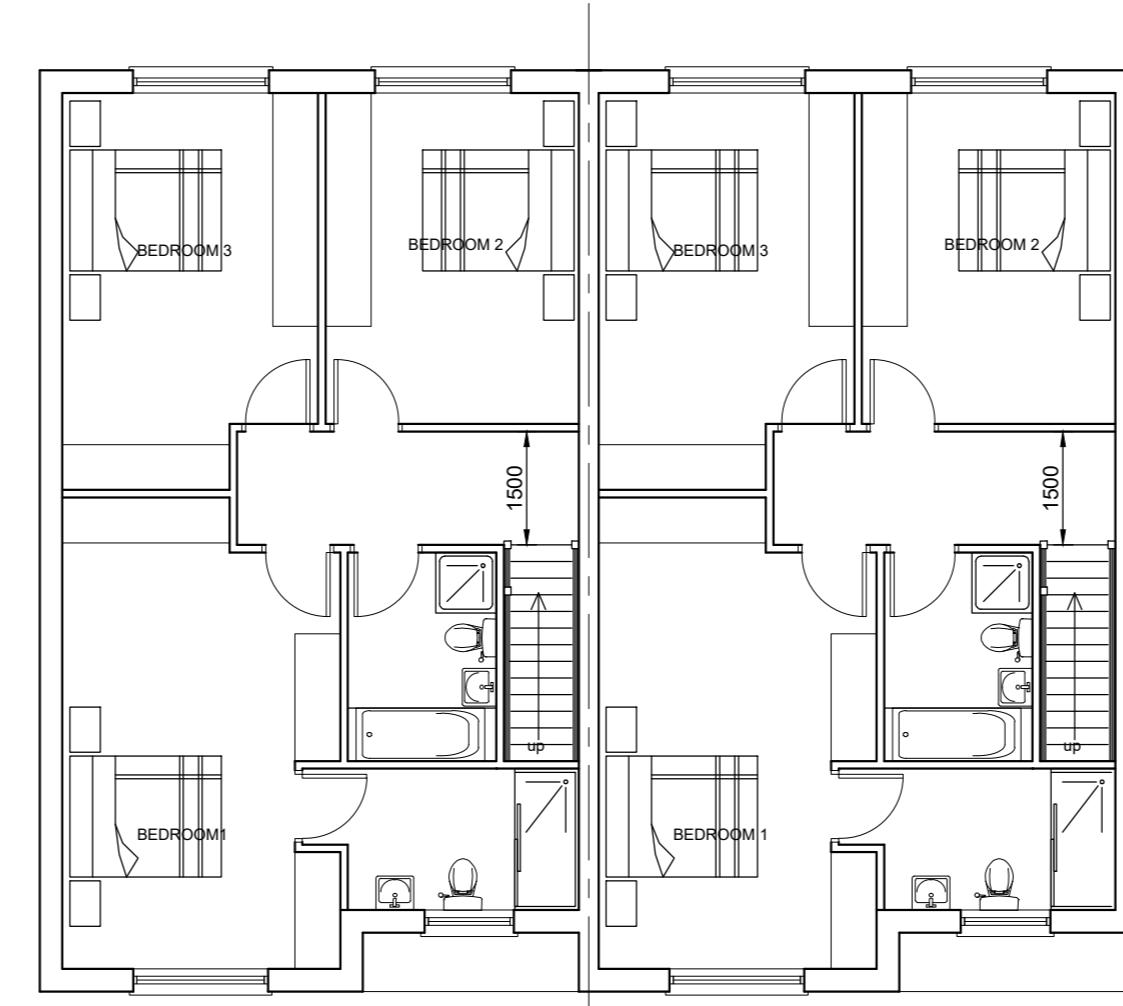

FIRST FLOOR PLAN

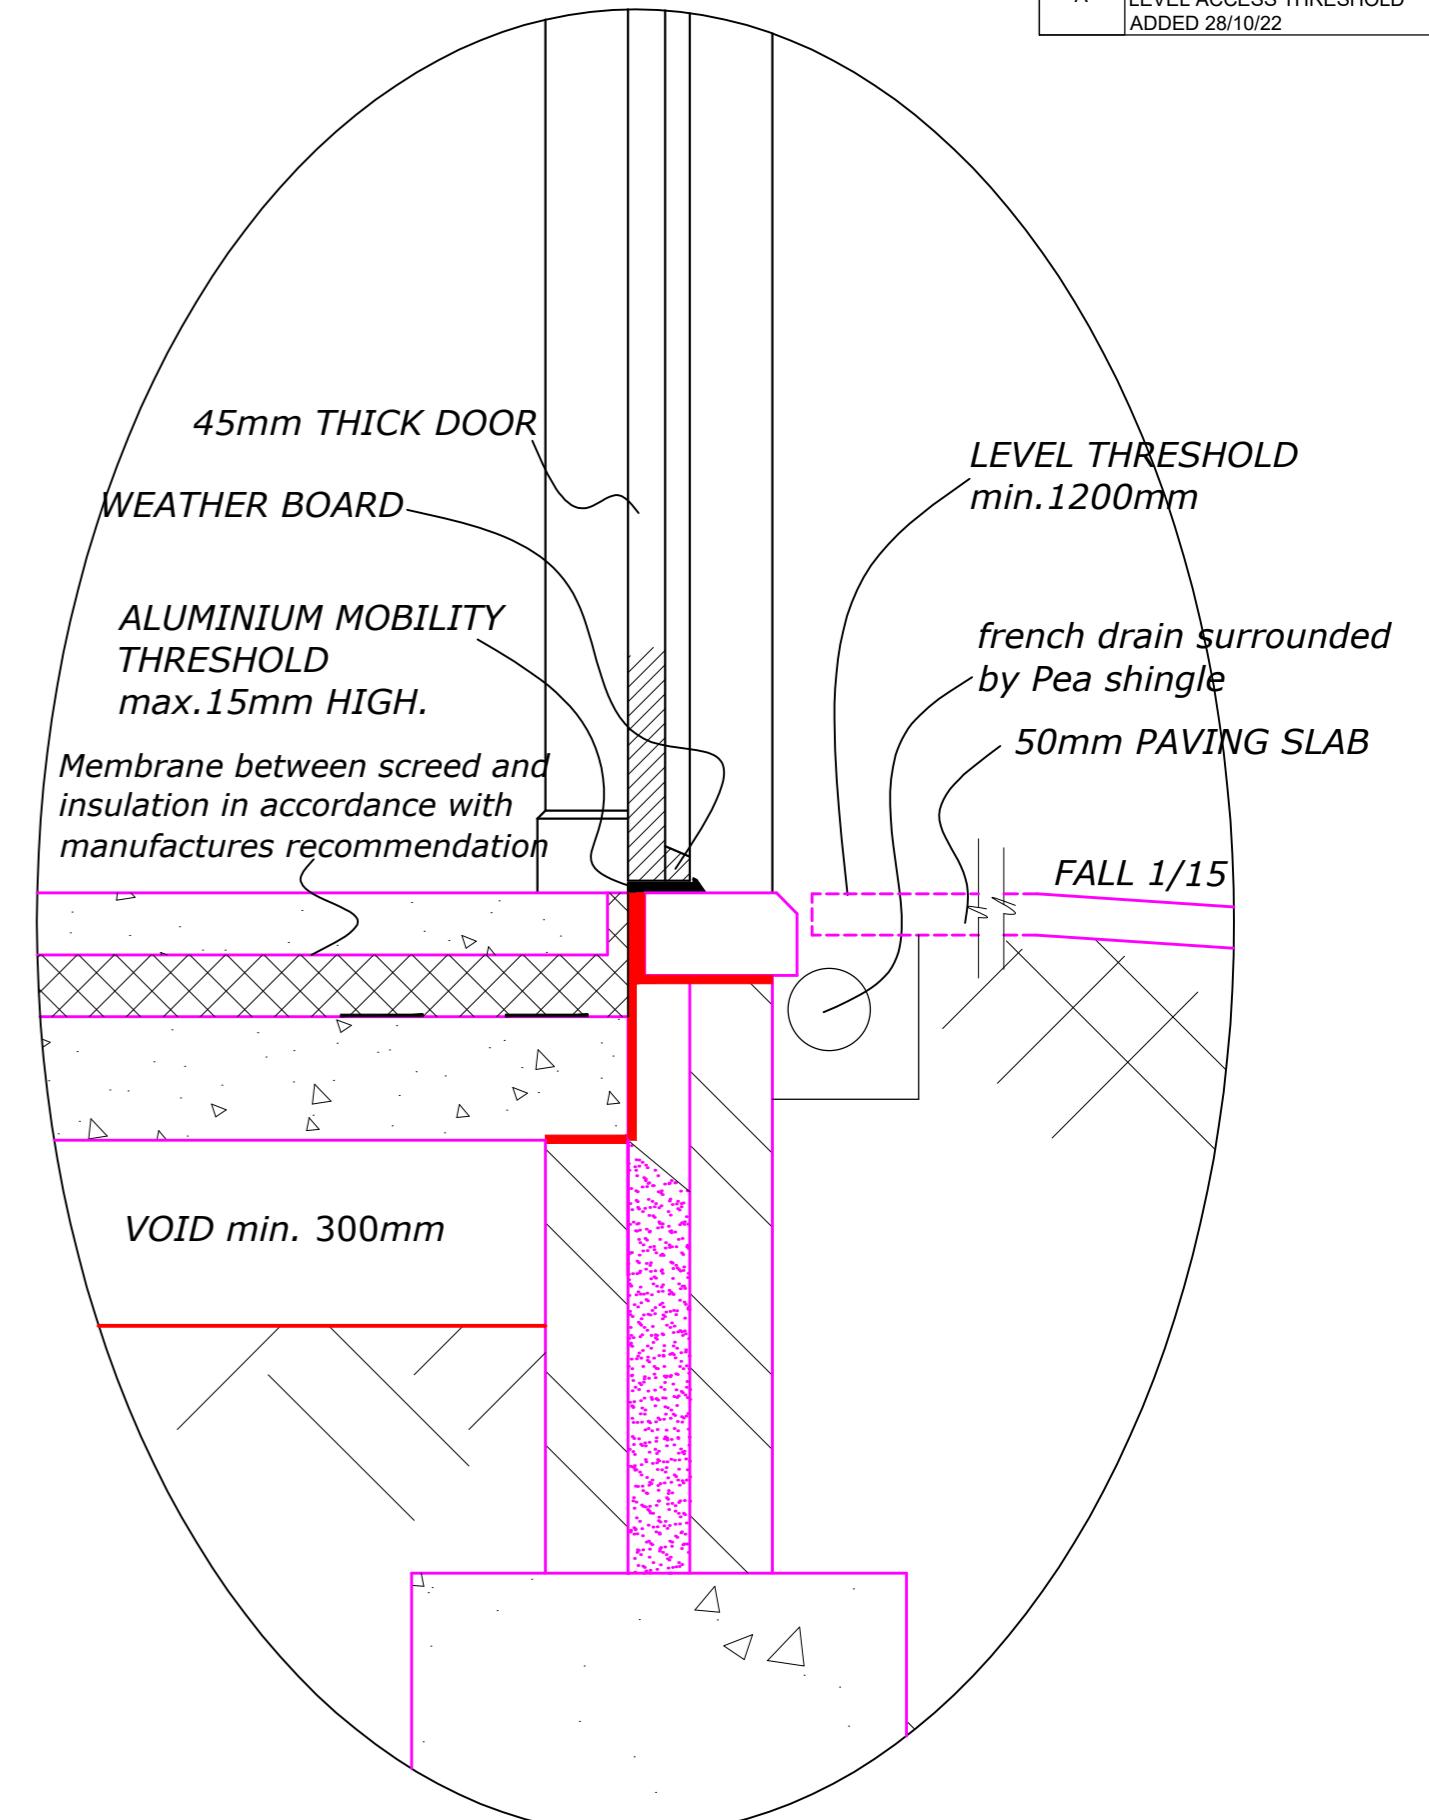

DETAIL B  
LEVEL ACCESS THRESHOLD  
SCALE 1:5

LAND ADJACENT 68 KNOLL CRESCENT,  
NORTHWOOD

Scale Bar  
1:100 @ A2  
0 1 2 3 4 5 6 7 8 9 10 Metres



THE GILLETT MACLEOD PARTNERSHIP  
Chartered Architects & Town Planning Consultants  
1 High Road Old Eastcote Pinner Middlesex HA5 2EW tel. 0208 868 1333

Drg. No. 17/3088/101A  
Scale 1:100  
Date 22/03/22  
Drawn by AK  
REVISION A  
C drawer

PROPOSED  
FLOOR PLANS