


COPYRIGHT
DO NOT SCALE FROM THIS DRAWING. CONTRACTOR MUST CONFIRM SITE
DIMENSIONS BEFORE COMMENCEMENT OF WORK.
THIS DRAWING OR DESIGN IS THE COPYRIGHT AND MAY NOT BE
REPRODUCED WITHOUT WRITTEN CONSENT OF THE DESIGNER.
CONTRACTOR RESPONSIBLE FOR CORRECT SETTING OUT ON SITE. ANY
DISCREPANCIES TO BE NOTED TO THE DESIGNER IMMEDIATELY.


MARKED	REVISION	DATE
A		

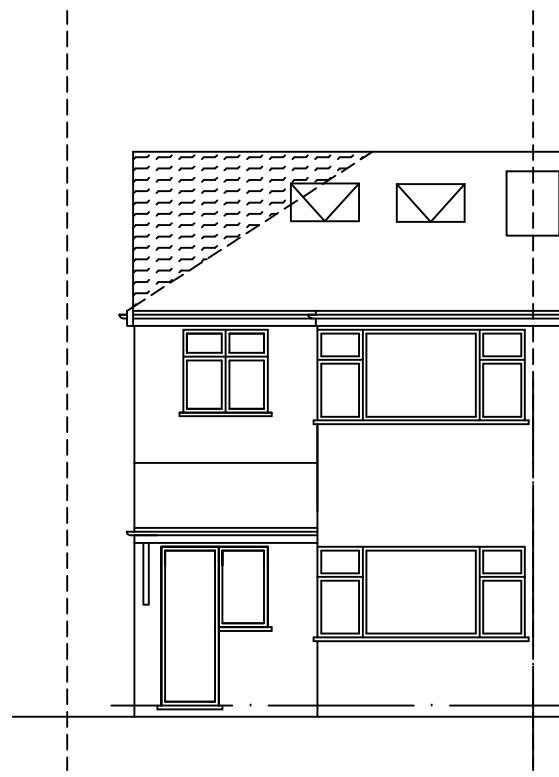

PROPOSED FRONT ELEVATION

ROOF LIGHT NOT TO
PROTRUDE 150MM BEYOND
THE ROOF SLOPE


TILES TO MATCH
EXISTING

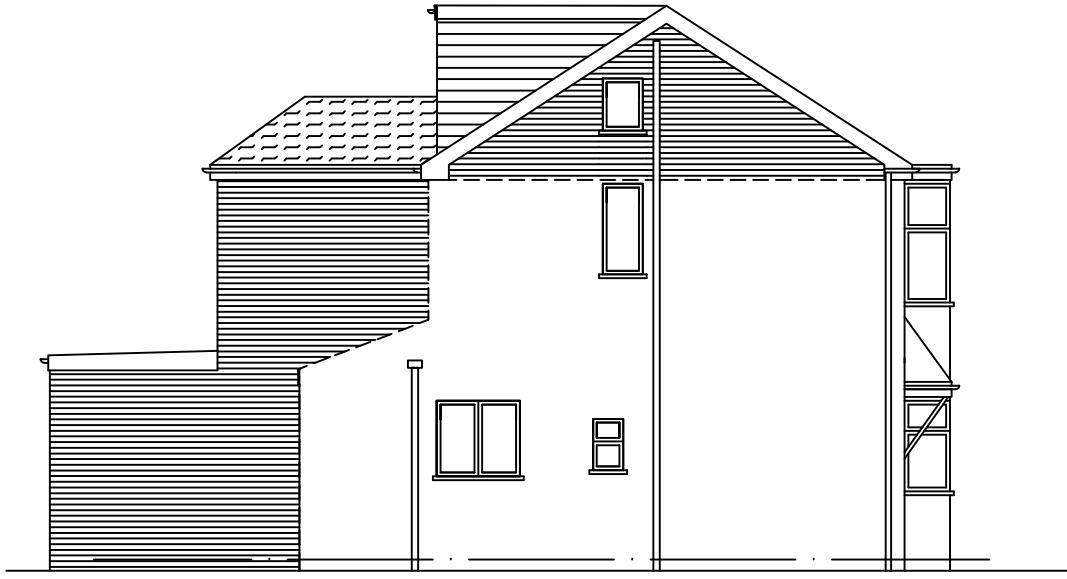

PROPOSED SIDE ELEVATION


NOTES:

1. WINDOW IN GABLE WALL TO BE OBSCURE-GLAZED LEVEL 3,
AND FIXED SHUT TO 1.7M ABOVE STAIRS - MEASURED AT CENTRE
LINE OF THE WINDOW AND THE STEP BELOW THAT CENTRE LINE
2. EXTERNAL MATERIALS TO MATCH EXISTING
3. ROOF LIGHT NOT TO PROTRUDE 150MM BEYOND THE ROOF SLOPE

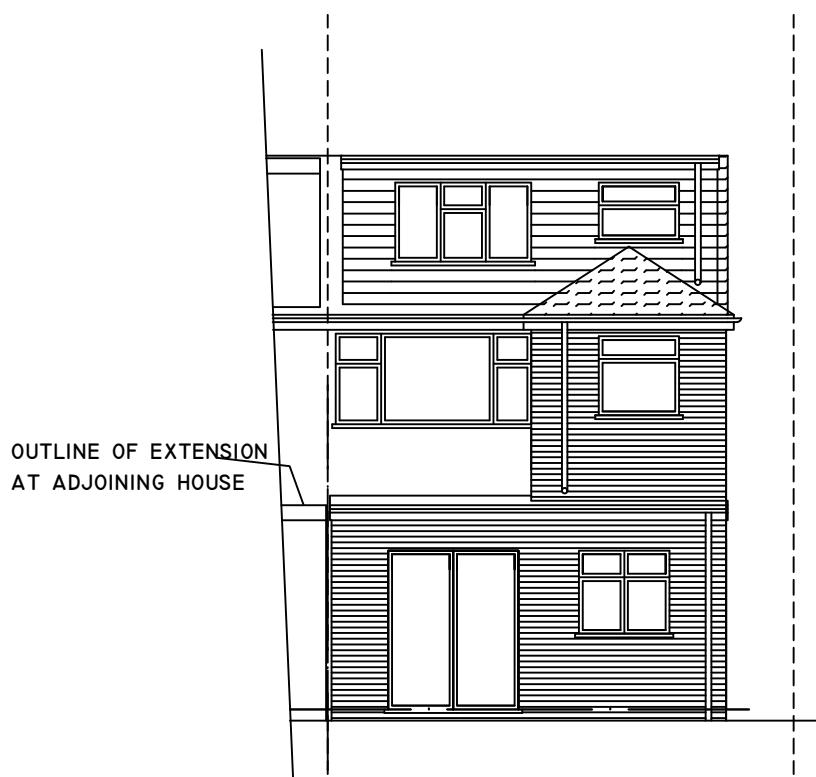

OUTLINE OF EXTENSION
AT ADJOINING HOUSE


PROPOSED REAR ELEVATION

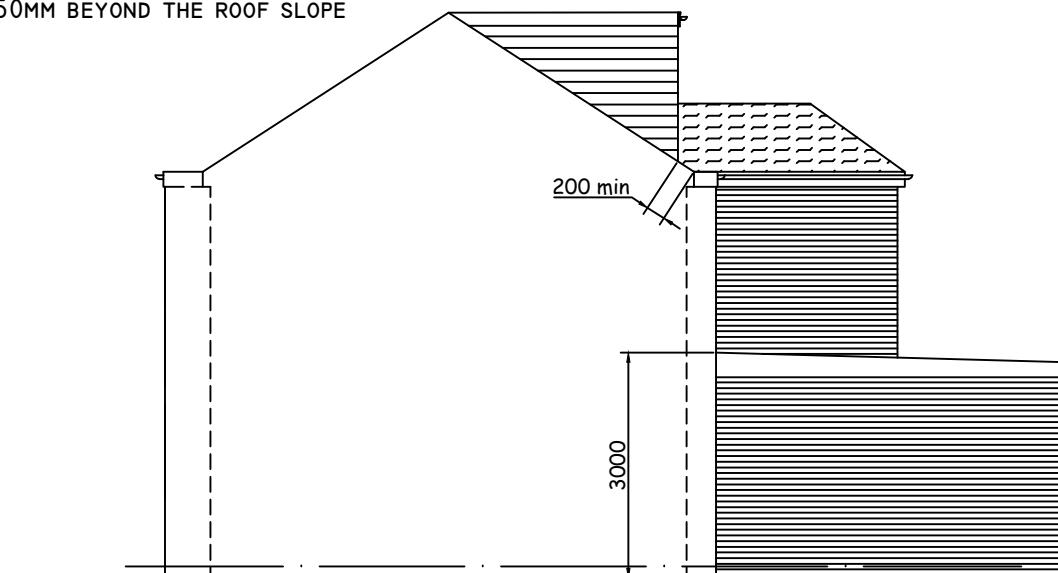

PROPOSED FLANK ELEVATION

0

10M

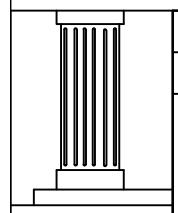

CHECKED: DATE: APRIL 2024

DRAWN: SCALE: 1:100

DRAWING NUMBER:

06

DRAWING TITLE:
**PROPOSED
ELEVATIONS**

PROJECT:
**223 LANSBURY DRIVE
HAYES
UB4 8RT**

