



0  
5m  
10m  
1:100


The Contractor is to check all dimensions on site and report any discrepancies to the Contract Administrator. This drawing is to be read in conjunction with all other standard documentation.

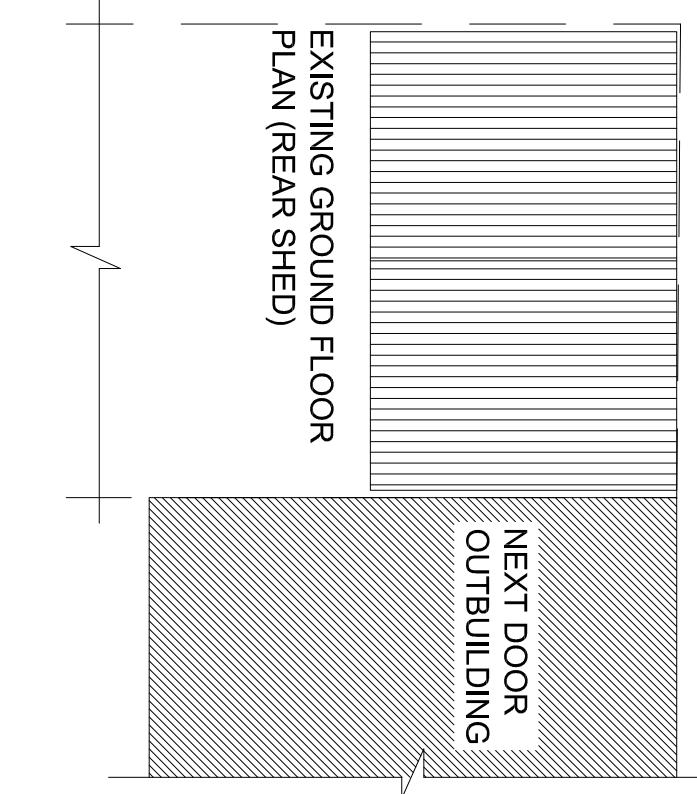


EXISTING GROUND FLOOR  
PLAN (REAR SHED)

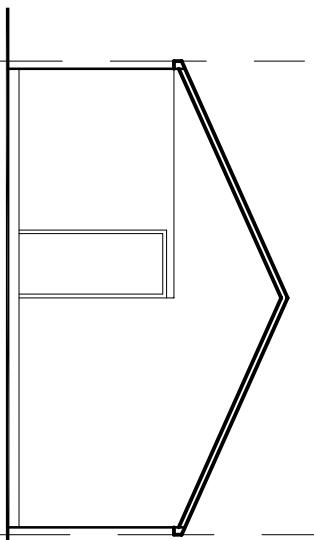


EXISTING FRONT ELEVATION  
(REAR SHED)

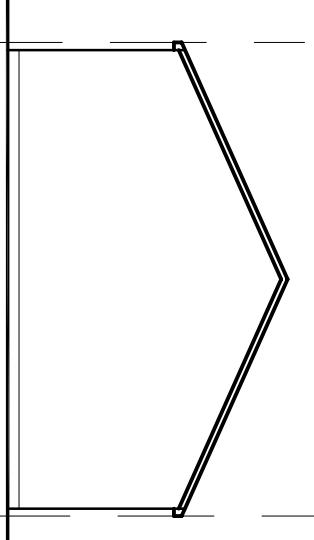


EXISTING REAR ELEVATION  
(REAR SHED)

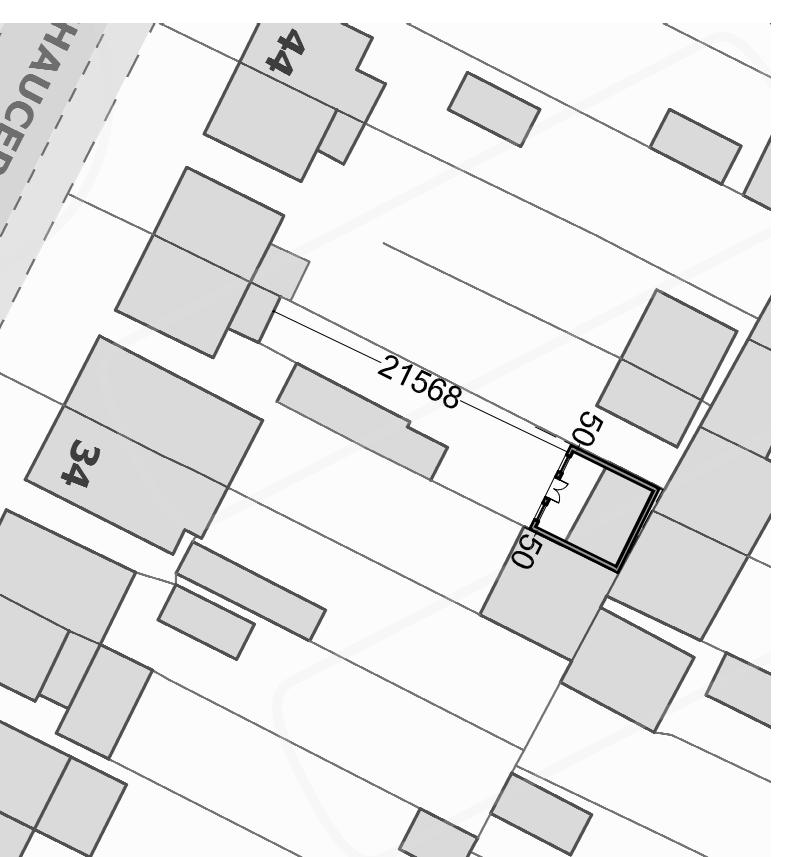


PROPOSED BLOCK PLAN  
SCALE 1:500

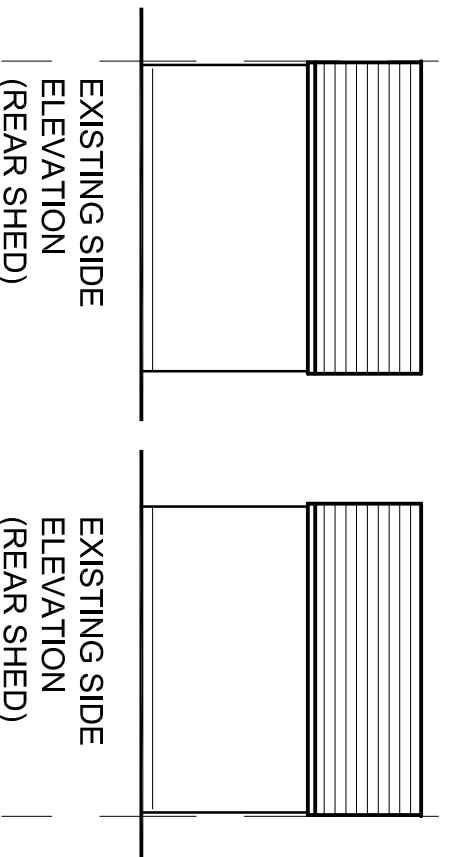


EXISTING SIDE  
ELEVATION  
(REAR SHED)

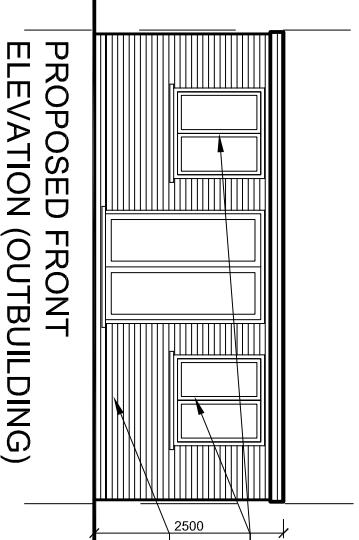


PROPOSED FRONT  
ELEVATION (OUTBUILDING)

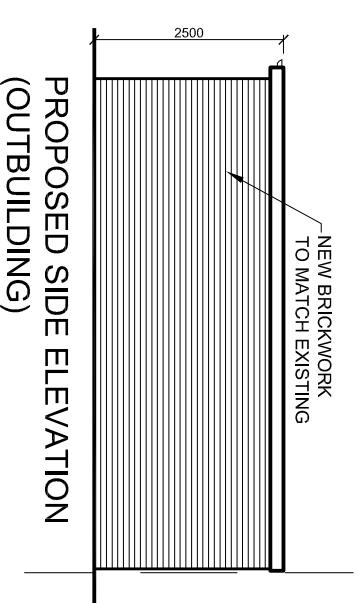


PROPOSED SIDE ELEVATION  
(OUTBUILDING)

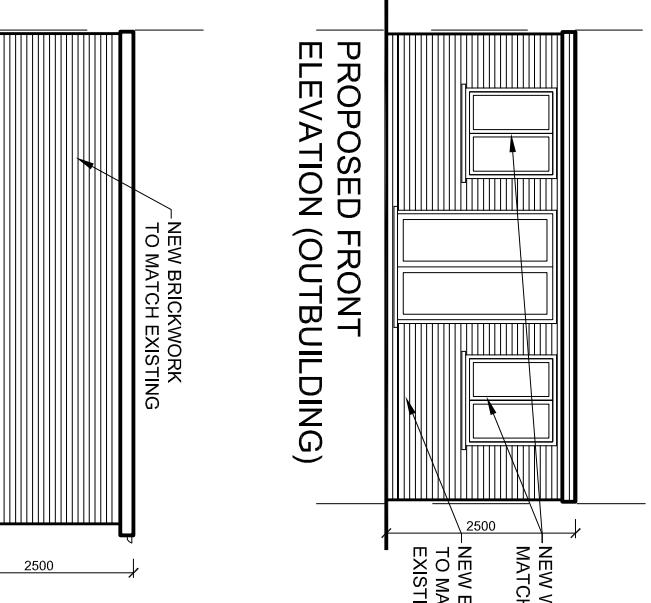

PROPOSED GROUND FLOOR  
PLAN (OUTBUILDING)

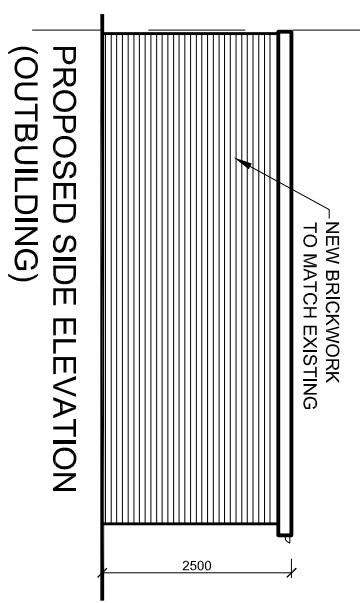

PROPOSED SIDE ELEVATION  
(OUTBUILDING)

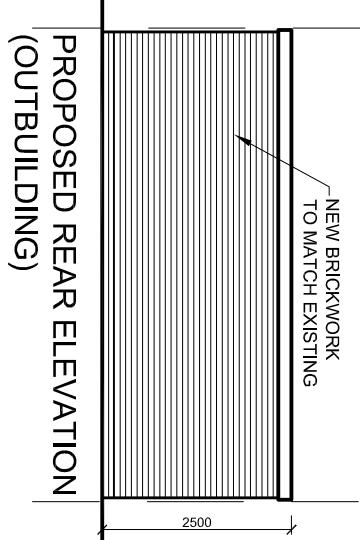

PROPOSED REAR ELEVATION  
(OUTBUILDING)



rev.    description    date    chkd.  
93 Colmanende Crescent,  
Orpington, Kent BR5 2RA  
020 3004 9238  
07931 931 035  
s.nagpal@dapconsultants.co.uk  
www.dapconsultants.co.uk

drawn: SN	chkd: SS	date: 26.08.2022
status: Permitted Develop.		scale: 1:100@A3
proj no: 1963	dig no: 02	rev no: