


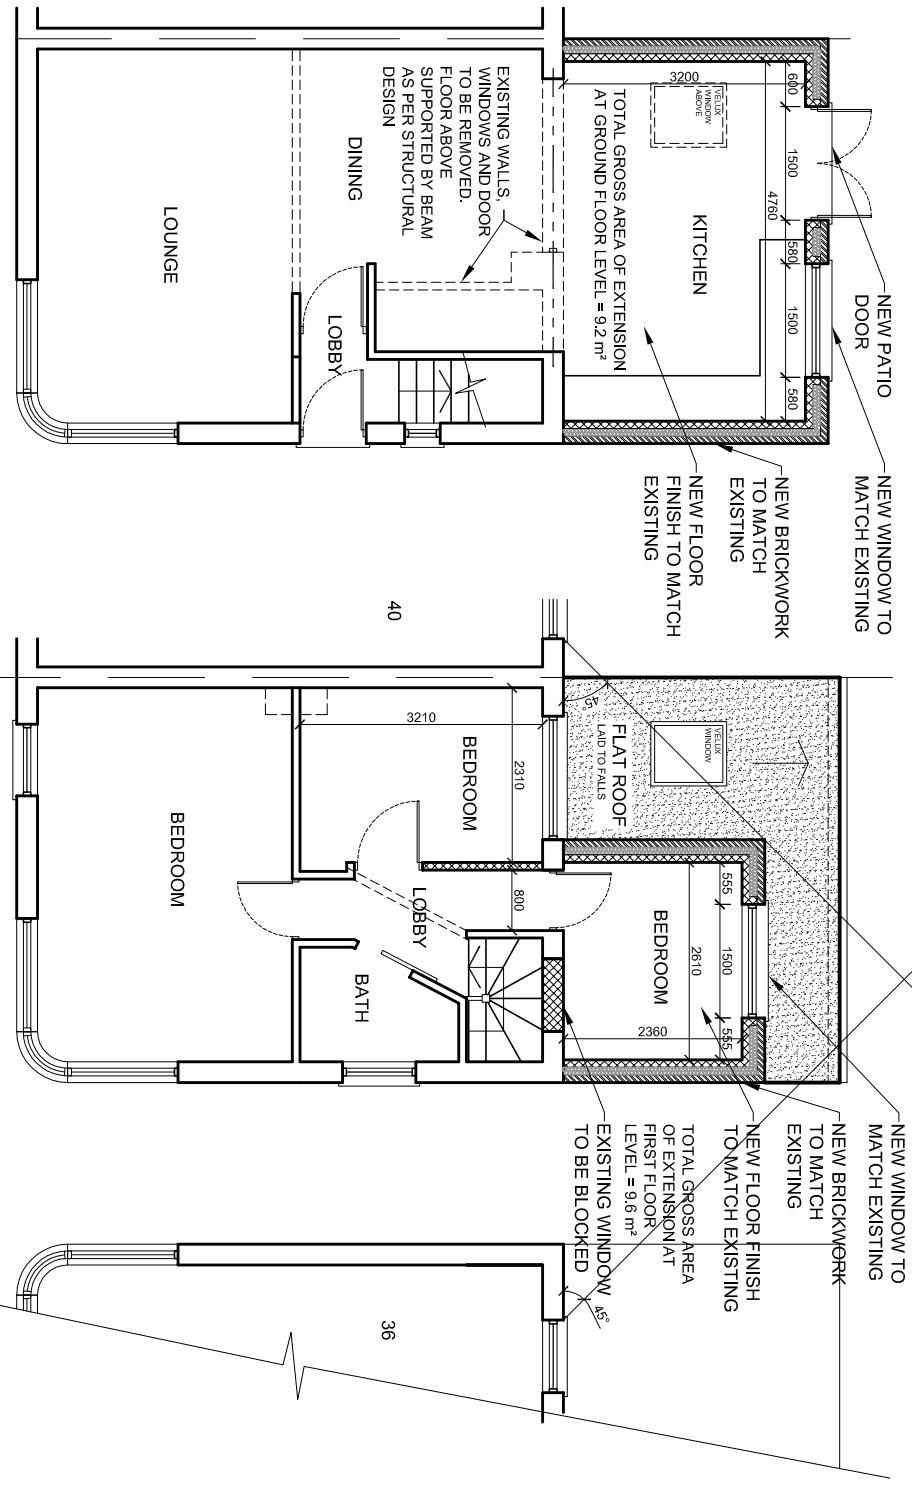


The Contractor is to check all dimensions on site and report any discrepancies to the Contract Administrator. This drawing is to be read in conjunction with all other standard documentation.


PROPOSED GROUND FLOOR PLAN



PROPOSED FIRST FLOOR PLAN

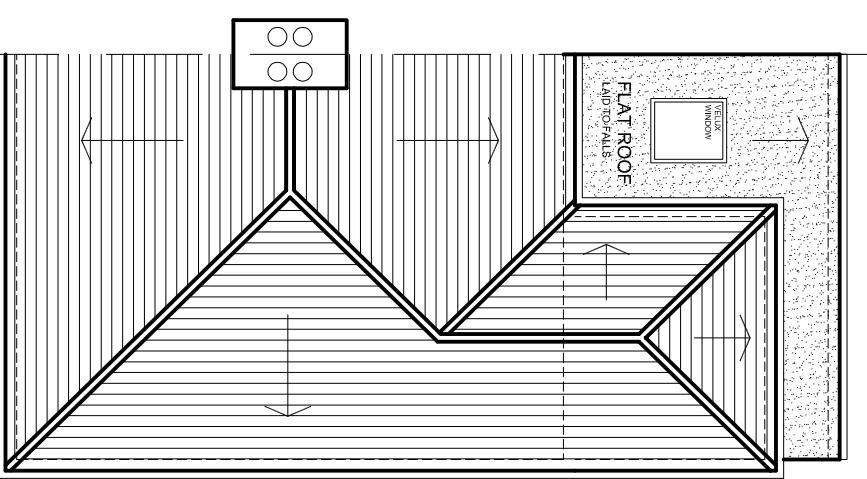

PROPOSED ROOF PLAN

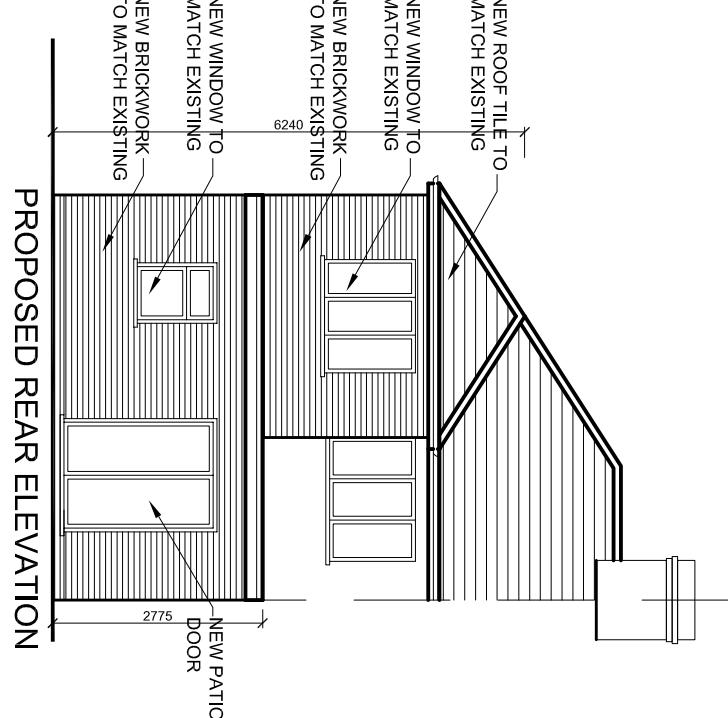

The image contains two architectural drawings of proposed side elevations for a building, labeled 'PROPOSED SIDE ELEVATION' on the left.

The top drawing shows a side elevation with a brick base and a tiled upper section. A vertical dimension line indicates a height of 2775. A horizontal dimension line shows a width of 6240. Annotations specify 'NEW BRICKWORK TO MATCH EXISTING' and 'NEW ROOF TILE TO MATCH EXISTING'.

The bottom drawing shows a side elevation with a brick base and a tiled upper section. A vertical dimension line indicates a height of 2775. A horizontal dimension line shows a width of 6240. Annotations specify 'NEW BRICKWORK TO MATCH EXISTING' and 'NEW ROOF TILE TO MATCH EXISTING'.

This architectural drawing illustrates a proposed building elevation. The drawing is oriented vertically, with the text 'PROPOSED FRONT' positioned on the left side. The building features a series of windows on the left and middle sections, each with a multi-paned grid. The right section is characterized by a dense pattern of vertical lines, suggesting a textured or perforated facade. A prominent feature on the far right is a large, rectangular structure, possibly a chimney or a decorative element, with a smaller rectangular component attached to its side. The overall design is minimalist and geometric.

rev.	description	date	chld.
 <p>Design And plan CONSULTANTS</p> <p>93 Coftonhanger Crescent, Orpington, Kent BR5 2RA 020 3004 9238 07931 931 035 s.magpal@dapconsultants.co.uk www.dapconsultants.co.uk</p>			
project:	38 Chaucer Avenue		
Hayes			
drawing title:			
<h2>Proposed Floor Plans and Elevations</h2>			
drawn:	SN	chkd:	SS
		date: 26.08.2022	
status:	Planning		scale: 1:100@A3
proj. no.:	1964	drf. no.:	02
		rev. no.:	A