



0
5m
10m
1:100


The Contractor is to check all dimensions on site and report any discrepancies to the Contract Administrator. This drawing is to be read in conjunction with all other standard documentation.

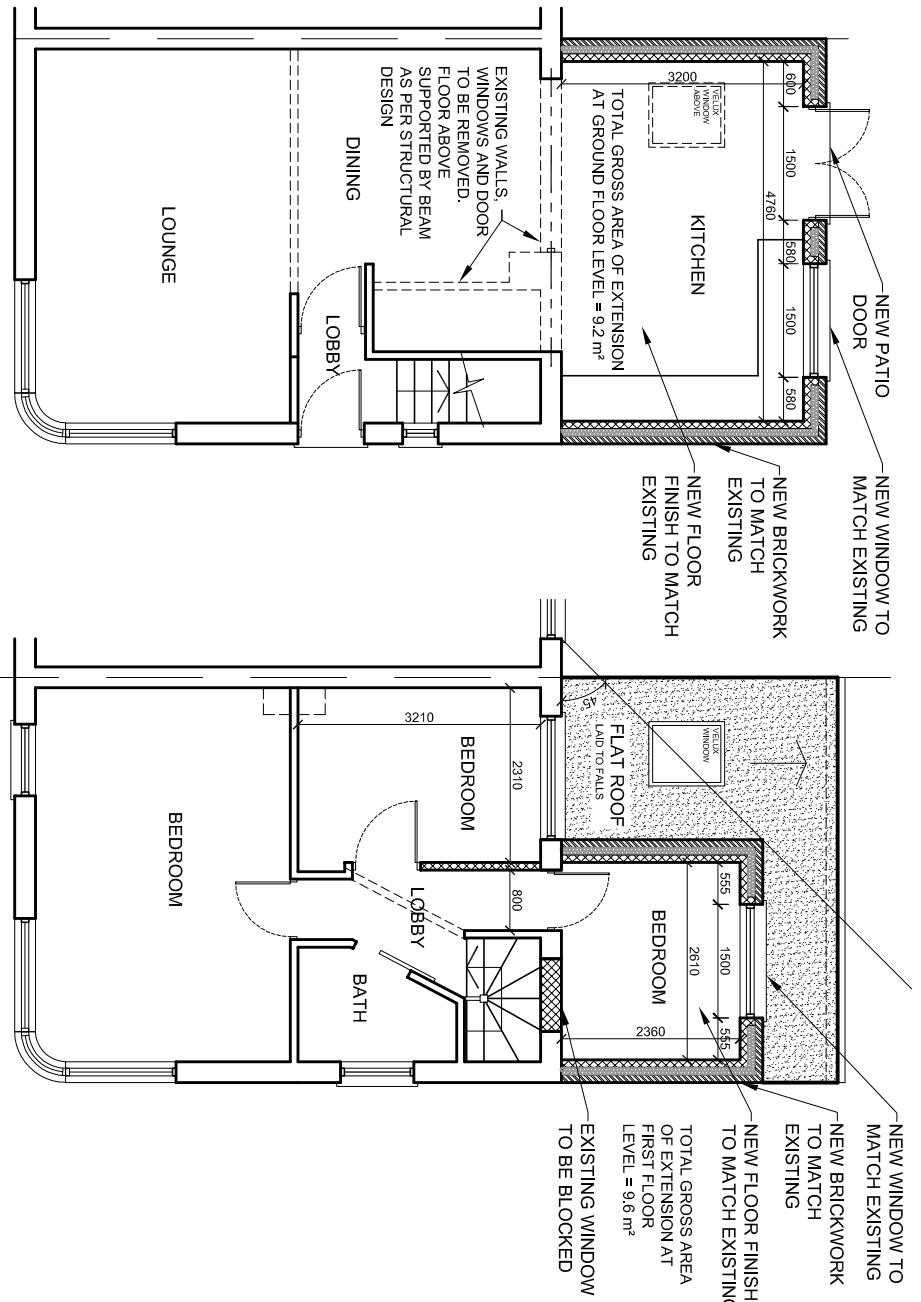


PROPOSED GROUND FLOOR PLAN

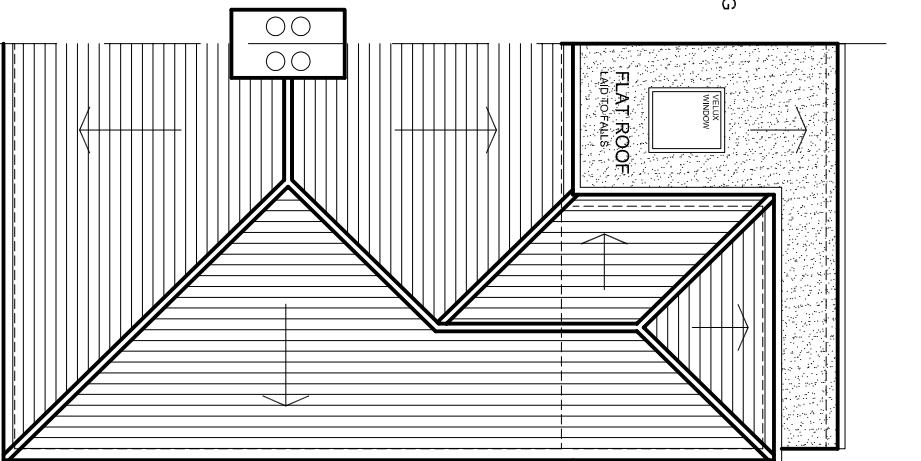


PROPOSED FIRST FLOOR PLAN

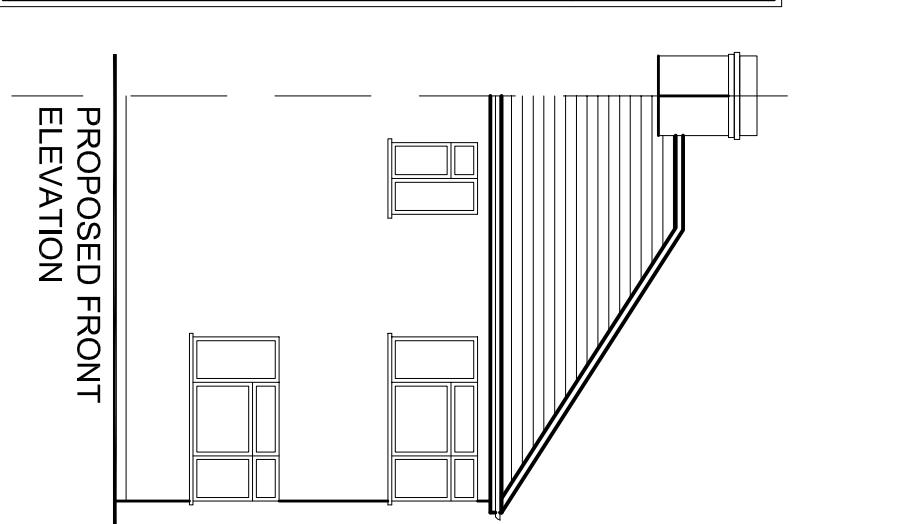

PROPOSED ROOF PLAN
ELEVATION

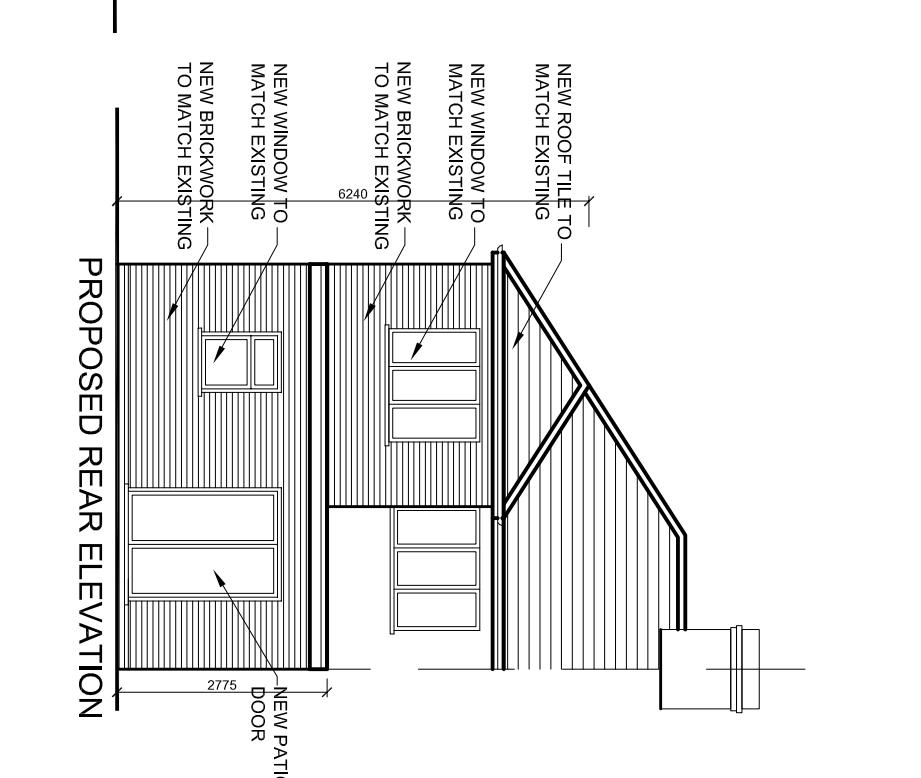

PROPOSED REAR ELEVATION

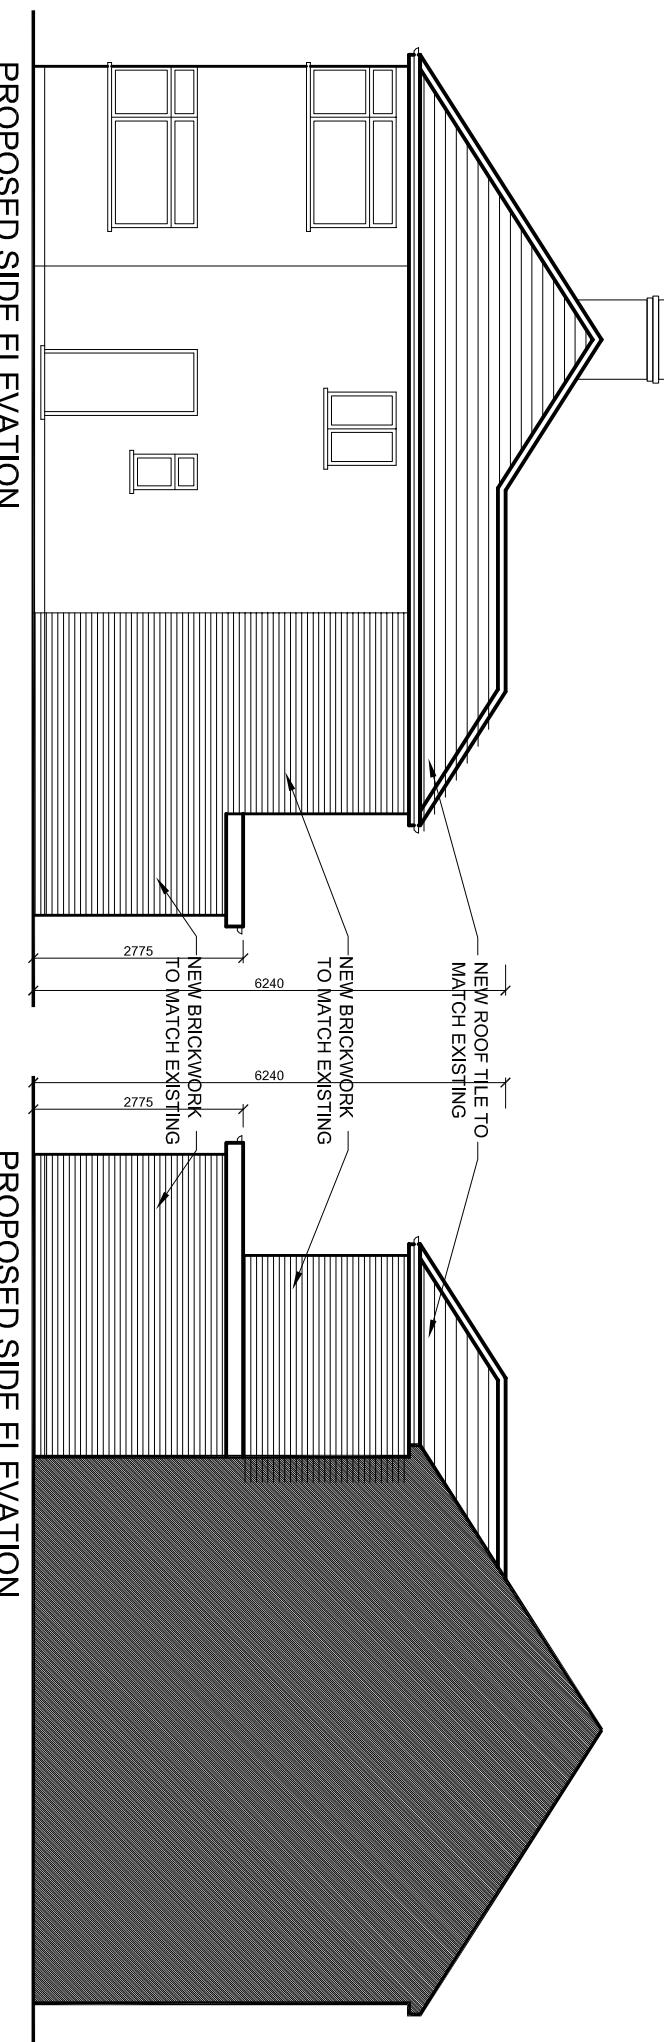

PROPOSED SIDE ELEVATION



93 Colmanende Crescent,
Orpington, Kent BR5 2RA
020 3004 9238
07931 931 035
s.nagpal@dapconsultants.co.uk
www.dapconsultants.co.uk

rev.	description	date	chkd.

drawing title :
Proposed Floor Plans and Elevations

project :
38 Chaucer Avenue
Hayes

status :
Planning

scale: 1:100@A3

proj no : 1964

dig no: 02

rev no:

drawn: SN

chkd: SS

date: 26.08.2022