


NOTE:

- The general contractor is responsible for the verification of all dimensions on site and shall inform the contract surveyor of any discrepancies.
- Do not scale from this drawing. Use figure dimension only.
- Existing foundations, limits and walls to be exposed if required by building control for assessment and upgrading if fails to do so.
- Drawings copyright of the Surveyor. Drawings to be used for stated purpose only.
- Note all drawings to be read in conjunction with engineers drawings.
- If there are any queries contact the local Building Control departments.
- All dimensions stated for walls, windows and doors are relative to the building line and are subject to the relevant planning permission. Please advise the surveyor of the commencement of works to ensure the accuracy of any information contained in the drawing. Any discrepancy must be notified before work commences.
- The drawing may only be used for the address shown and may not be copied without permission. These drawings are Copyright controlled.
- The final position of all walls and projections in relation to boundaries must be agreed between building owners prior to any works carried out.
- All boundaries shown on the drawings are for illustration purposes only.

Site Photographs


Front

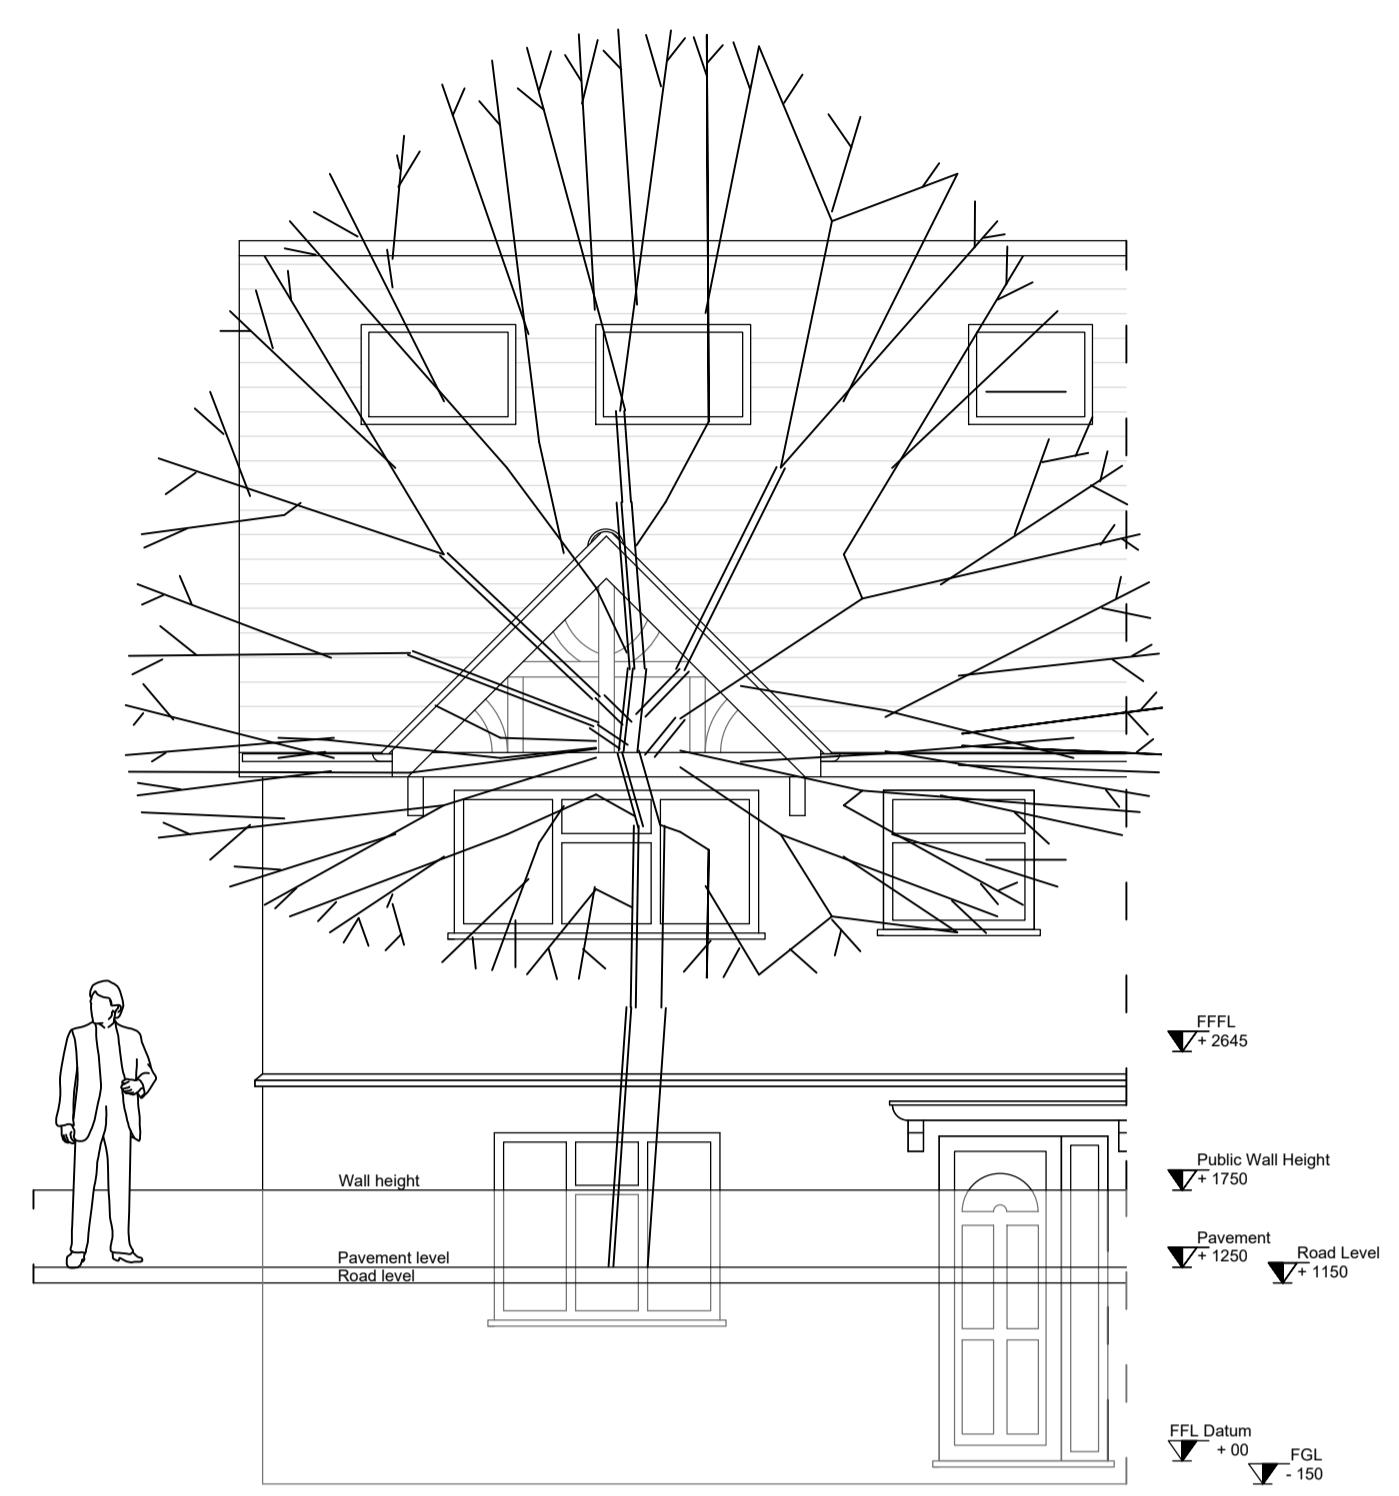


EXISTING FRONT ELEVATION

Rear


EXISTING FRONT ELEVATION
(Street View)

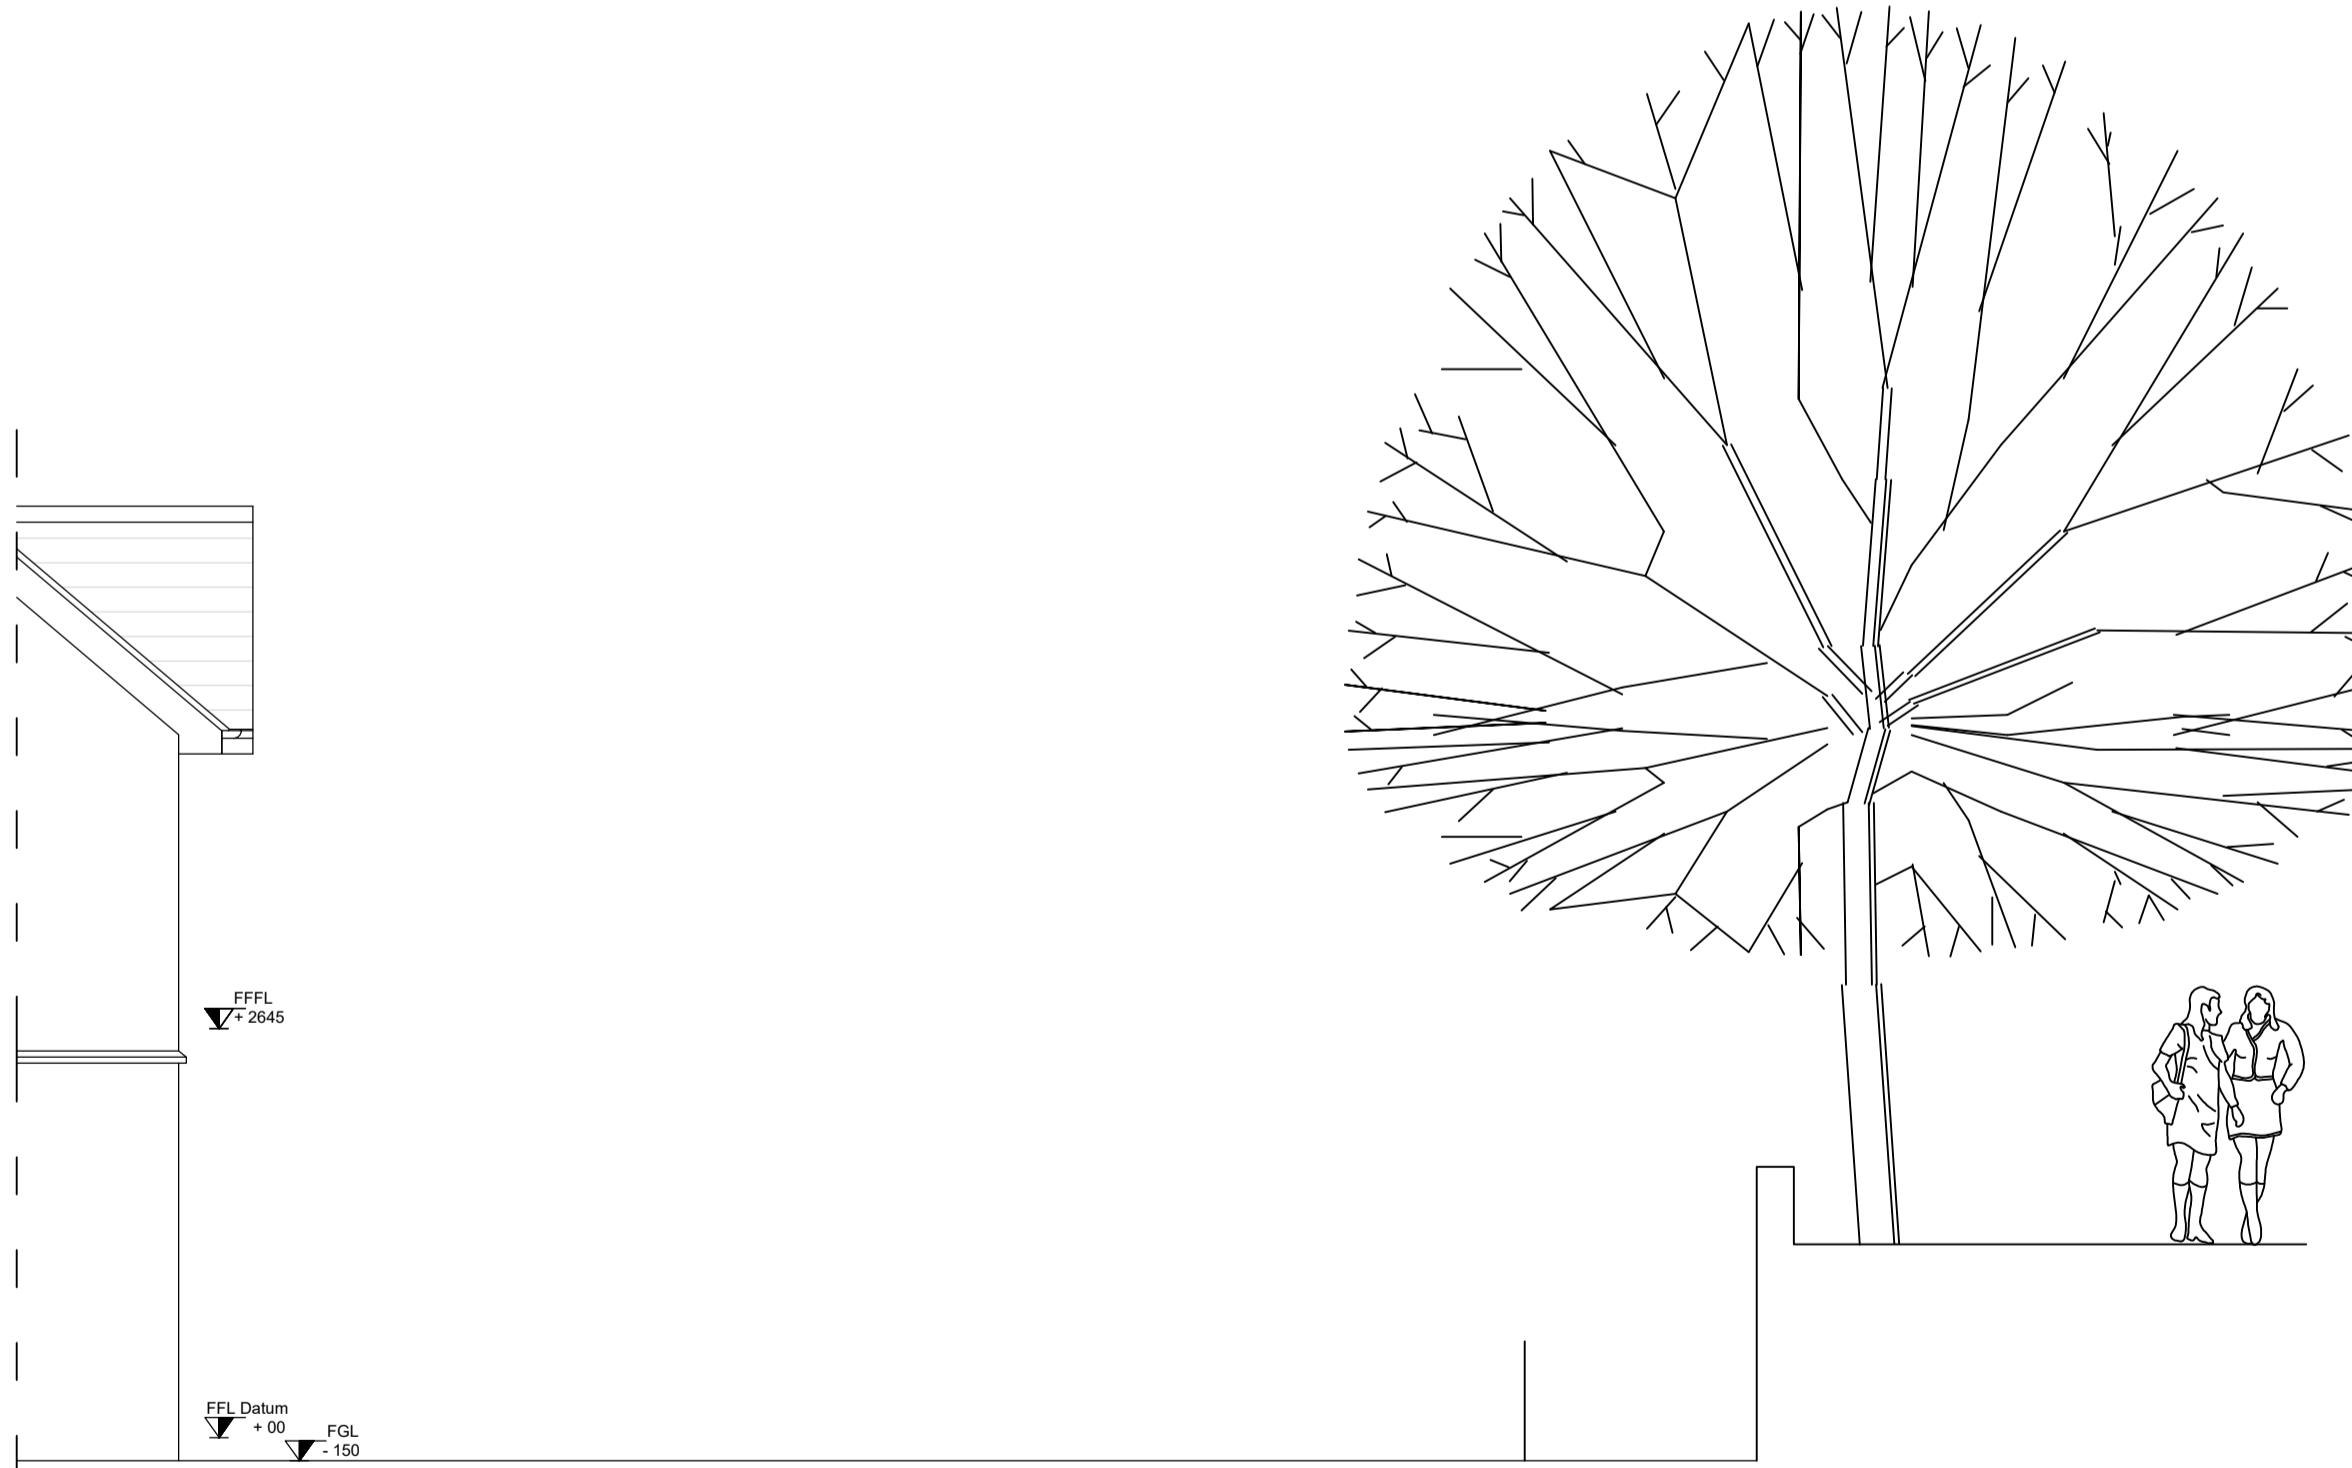

EXISTING SIDE ELEVATION

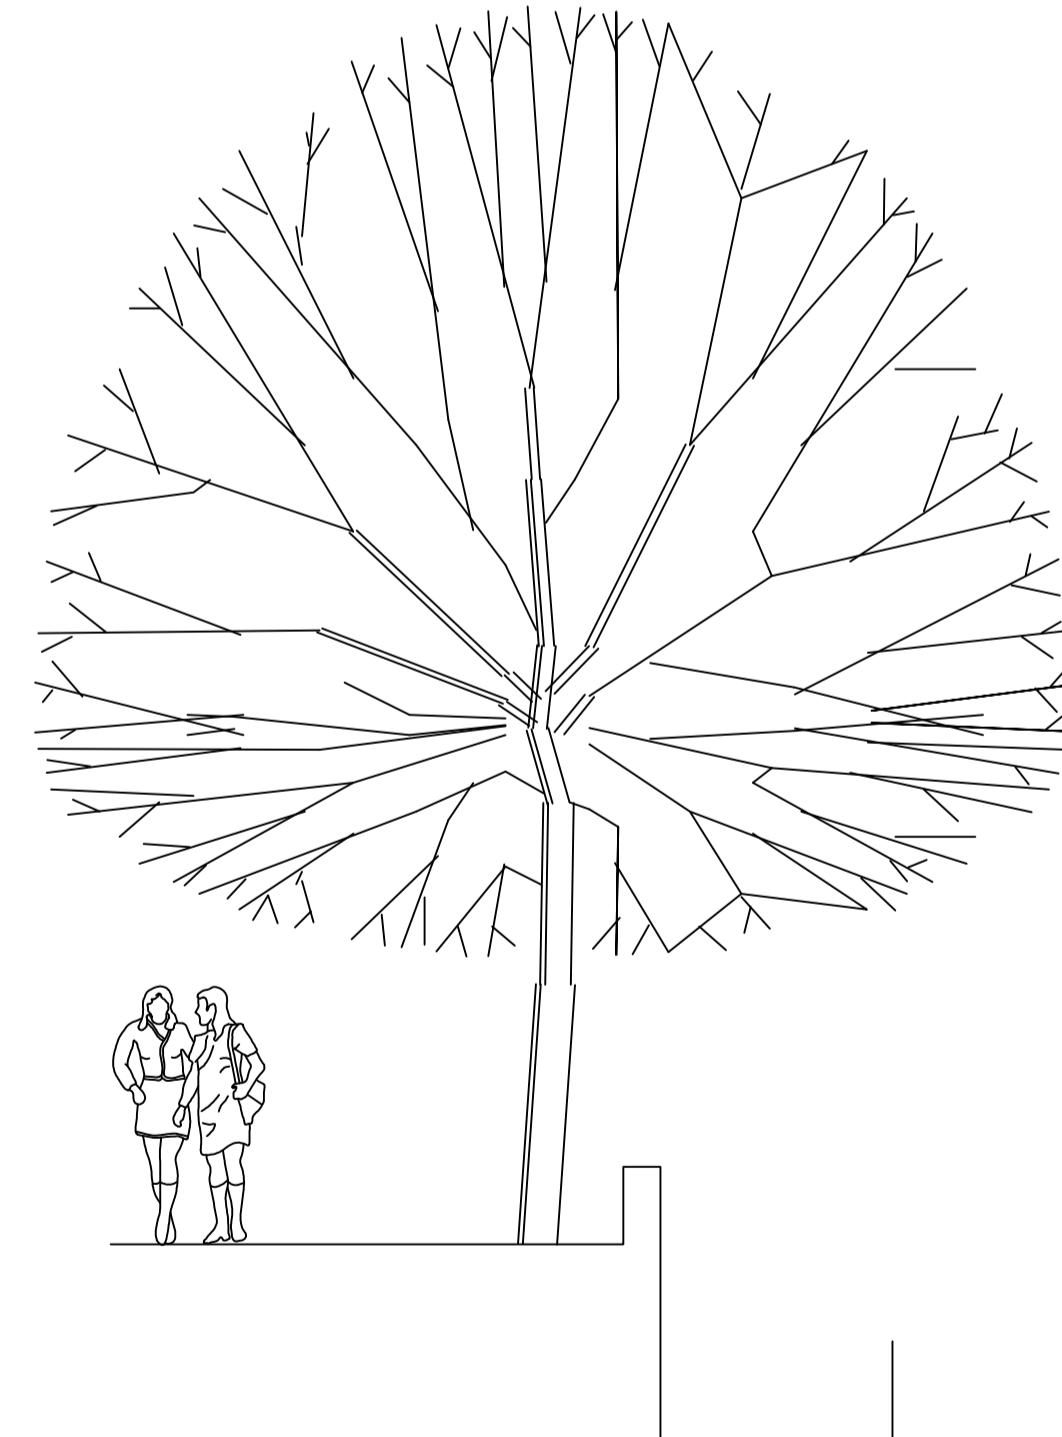

EXISTING SIDE ELEVATION

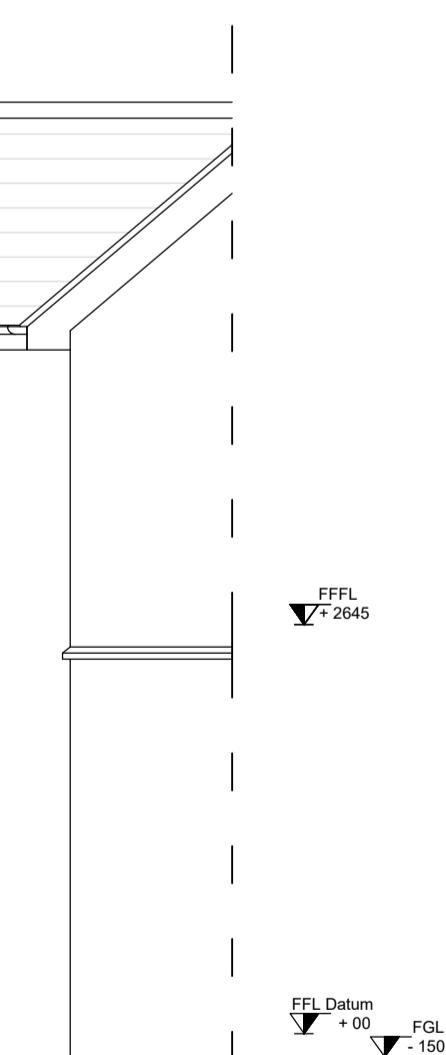

Client:		
Site Address:	2 Maygoods View	
Job Title:	Proposed Front Garden Wall	
Drawing Title:	DN 1	
Scale:	1:50 @ A1	Project Ref:
Date:	Drawn by:	

0m 0.5m 1m

5m