


studio 5 (london) design ltd.

Scale Bar: 1:100
6
5
10

EXISTING PLAN

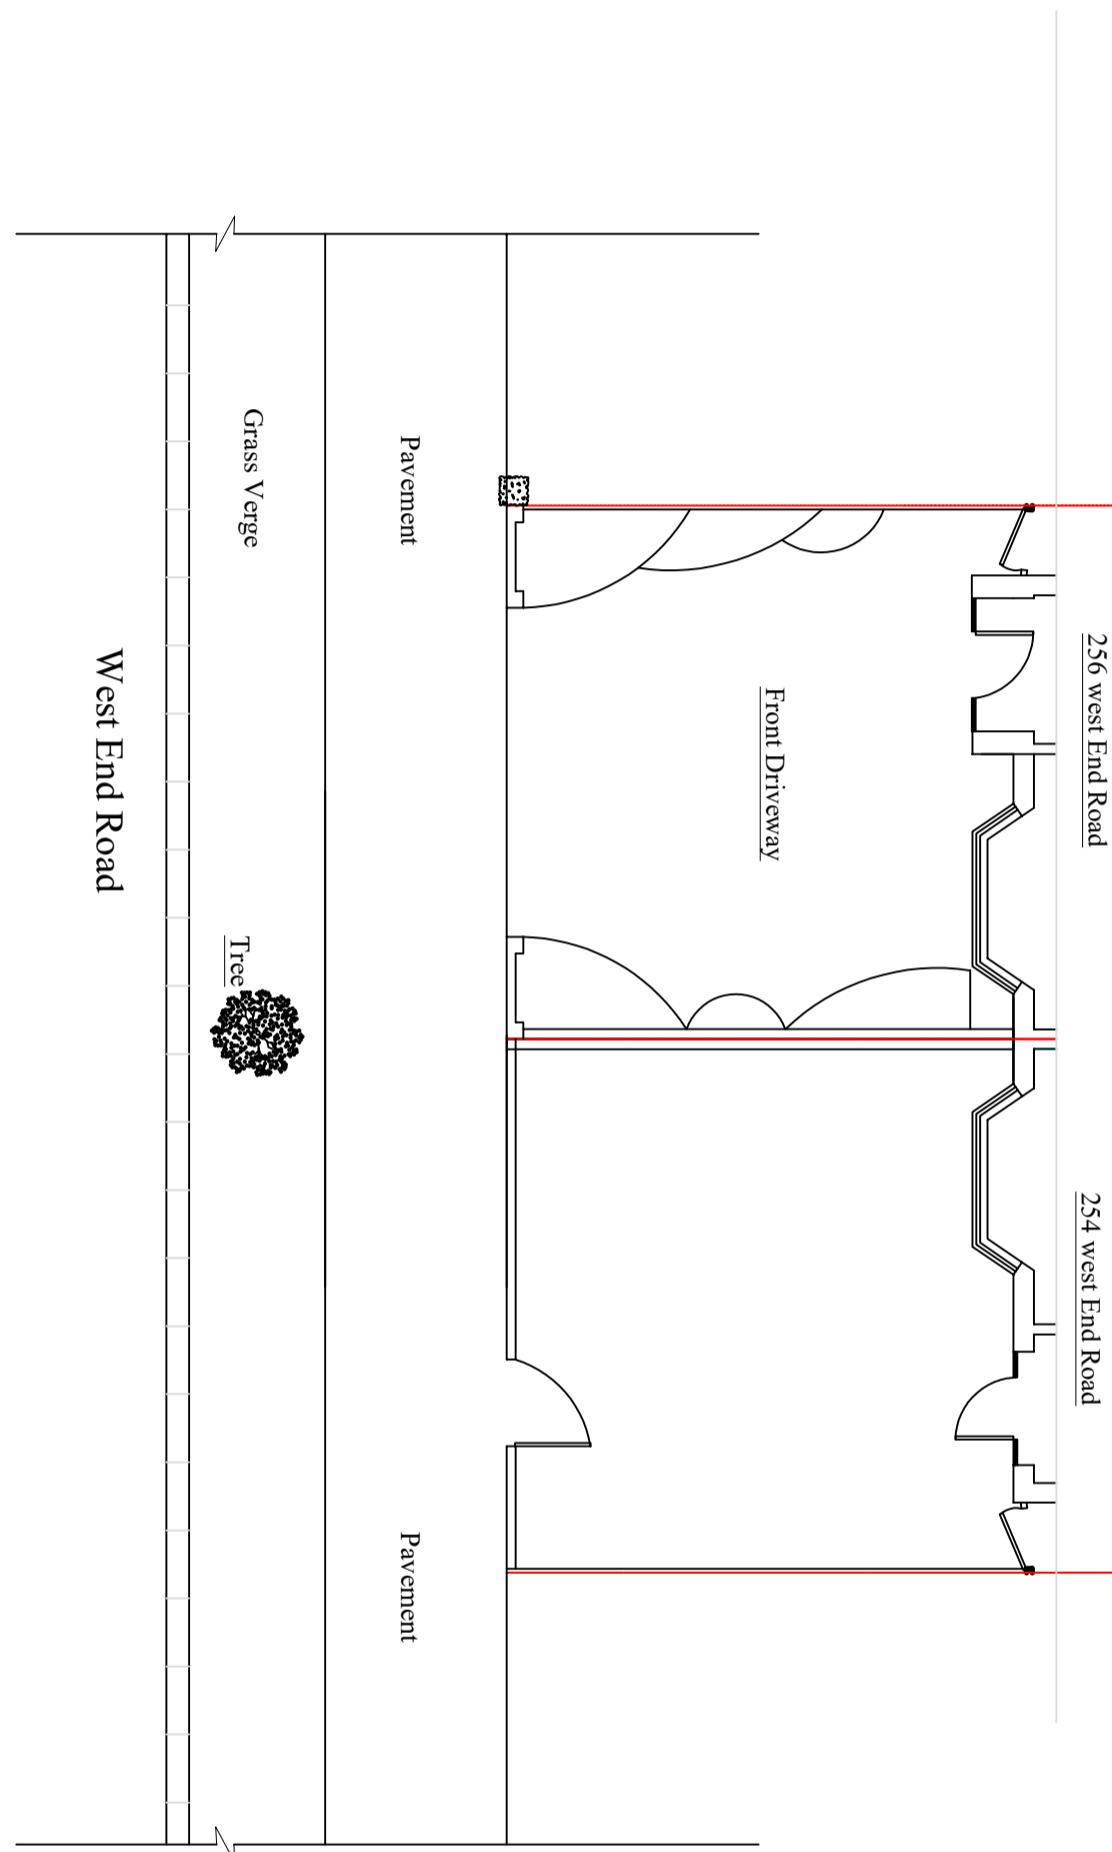

COPYRIGHT IN THIS DRAWING BELONGS TO AND IS VESTED IN STUDIO 5 ARCHITECTS AND MAY NOT BE REPRODUCED OR DISTRIBUTED IN ANY WAY OR FOR ANY PURPOSE WITHOUT THEIR WRITTEN CONSENT. ANY PERSON, FIRM OR COMPANY UNLAWFULLY REPRODUCING OR DISTRIBUTING THIS DRAWING OR IN ANY WAY INFRINGING THE COPYRIGHT THEREIN WILL BE PROSECUTED.

DRAWINGS ARE NOT TO BE SCALED (EXCEPT FOR PLANNING & LICENSING PURPOSES). FIGURED DIMENSION ONLY ARE TO BE WORKED TO.

130 Warden Avenue, Harrow, HA2 9LN
T: 07703 552391
E: mail@studio5architects.co.uk

DRAWING EXISTING SITE PLAN **SCALE** 1:100@A3

PROJECT 256 West End Road
Ruislip
Middlesex HA4 6DX

PROJECT NO. 23.308

DATE JUNE 2023
DRAWING NO. PL01